


ROAD CENTRELINE
INDICATIVE ONLY

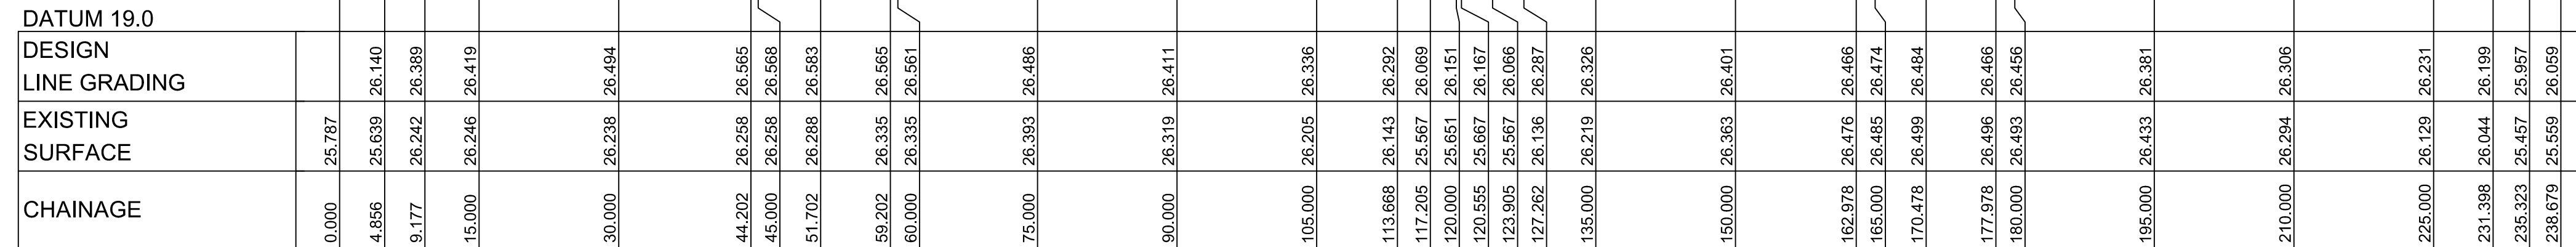

AZIMUTH:
MGA

DATUM:
AHD

ORIGIN:
PM 29972

THIS DRAWING MUST NOT BE USED FOR
CONSTRUCTION UNLESS SIGNED AS PART OF AN
APPROVED CONSTRUCTION CERTIFICATE.

PLAN No:	9470/DA204A	A
FILE No:	9470DA204A	
SHEET SIZE:	A1 ORIGINAL	