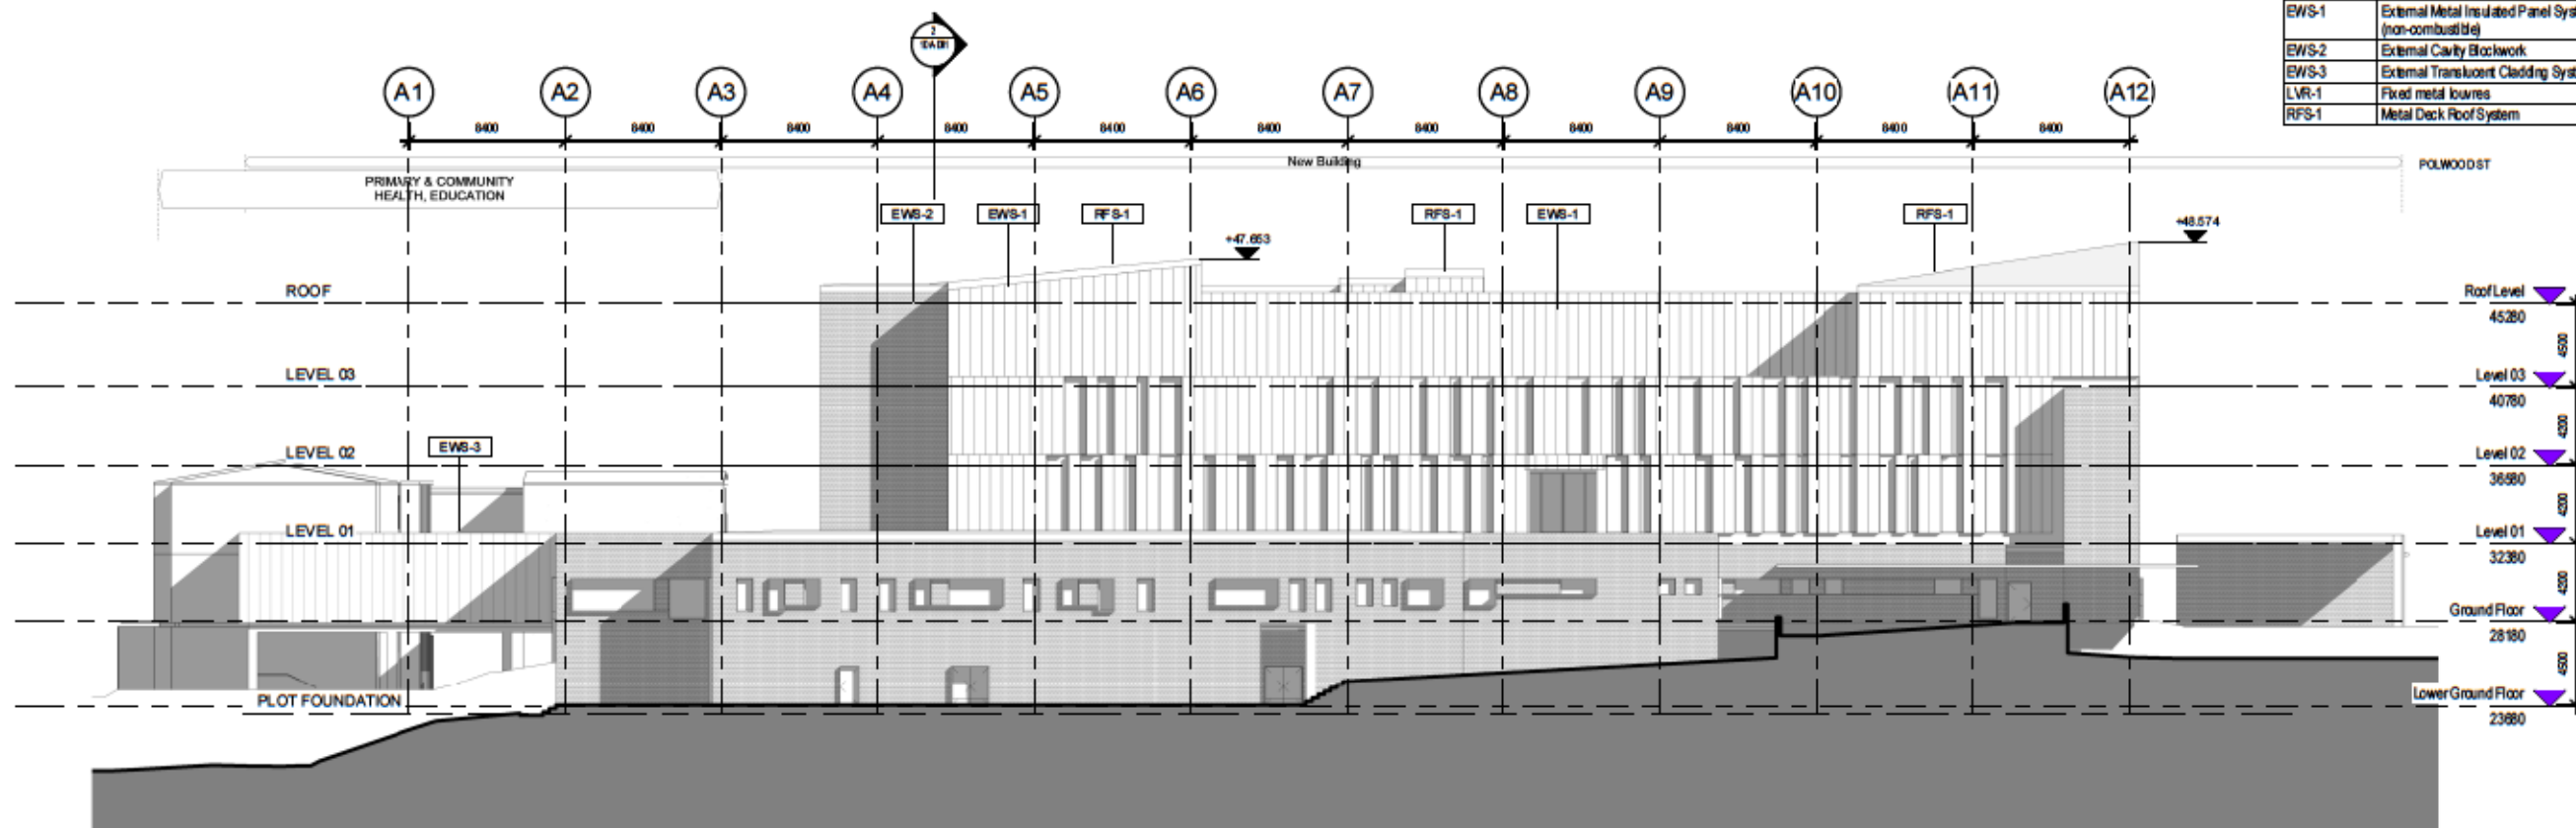


Proposed Finishes	
Key	Description
CLA-1	Curtain Wall System
EWS-1	External Metal Insulated Panel System (non-combustible)
EWS-2	External Cavity Blockwork
EWS-3	External Translucent Cladding System
LVR-1	Fixed metal louvers
RFS-1	Metal Deck Roof System



1 EAST ELEVATION
1:200



2 WEST ELEVATION
1:200

BVN
Donovan Hill
Telephone: 011 26367 7200
Facsimile: 0112 937 7200
www.bvn.com.au

INTELLECTUAL PROPERTY

CLIENT
NSW Health
Infrastructure

PROJECT MANAGER
JOHNSTAFF

PROJECT
Kempsey District Hospital

DRAWING KEY



GRAPHIC SCALE (mm)

FOR APPROVAL

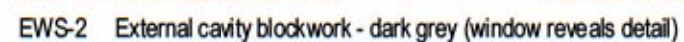
DRAWING
North and South Elevations

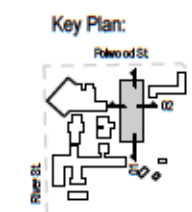
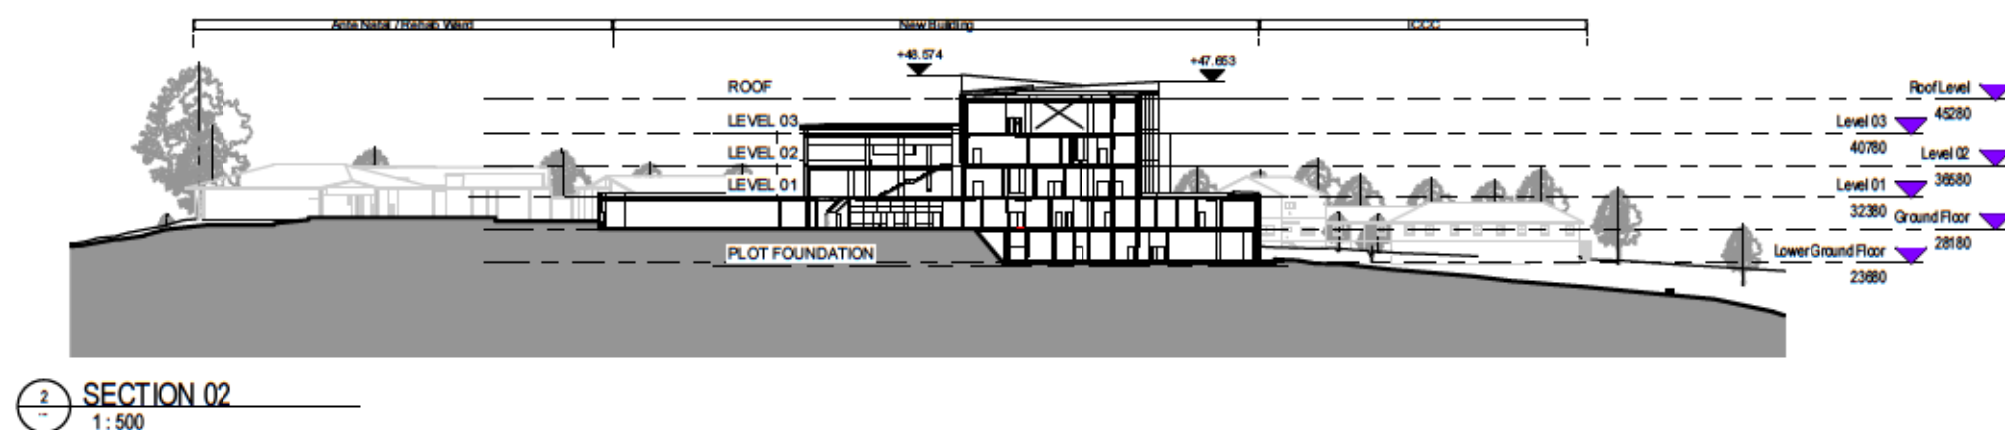
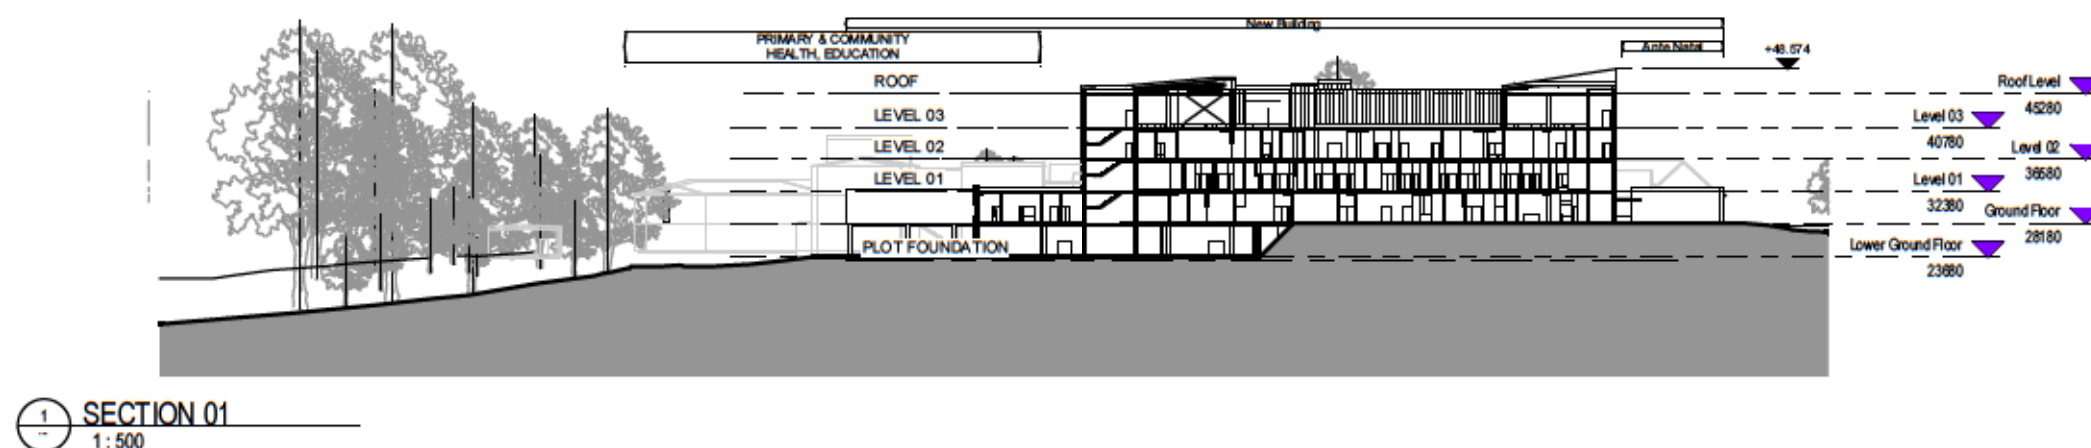
ePRINT LOCAL 301.36-0378VN-AR-MED-FIN-0002 nurel@seccbi.net 30/5/2014



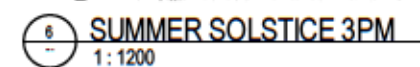
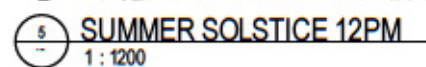
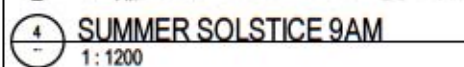
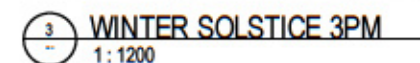
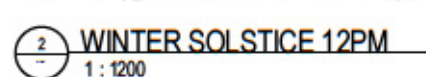
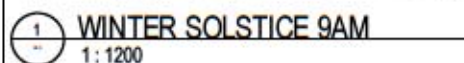


Proposed Finishes	
Key	Description
CLA-1	Curtain Wall System
EWS-1	External Metal Insulated Panel System (non-combustible)
EWS-2	External Carley Blockwork
EWS-3	External Translucent Cladding System
LVR-1	Fixed metal louvers
RFS-1	Metal Deck Roof System



[illegible]

Internal layout is indicative
only and subject to change

[illegible]

[illegible]

RIVER ST

NEW BUILDING

PRIMARY AND EDUCATION

EDUCATION

Key Plan:



Area Designation:

 Not in Scope

NOTE: All refurbishment within block B is minor with the exception of Renal and Oral Health

Internal layout is indicative only and
subject to change

QUEST



PROJECT MANAGER



JOHNSTAFF

PROJECT
Kempsey District Hospital


























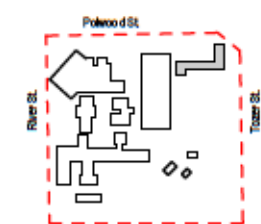
[illegible]

NEW BUILDING

DRUG AND ALCOHOL

TOZER STREET

Key Plan:

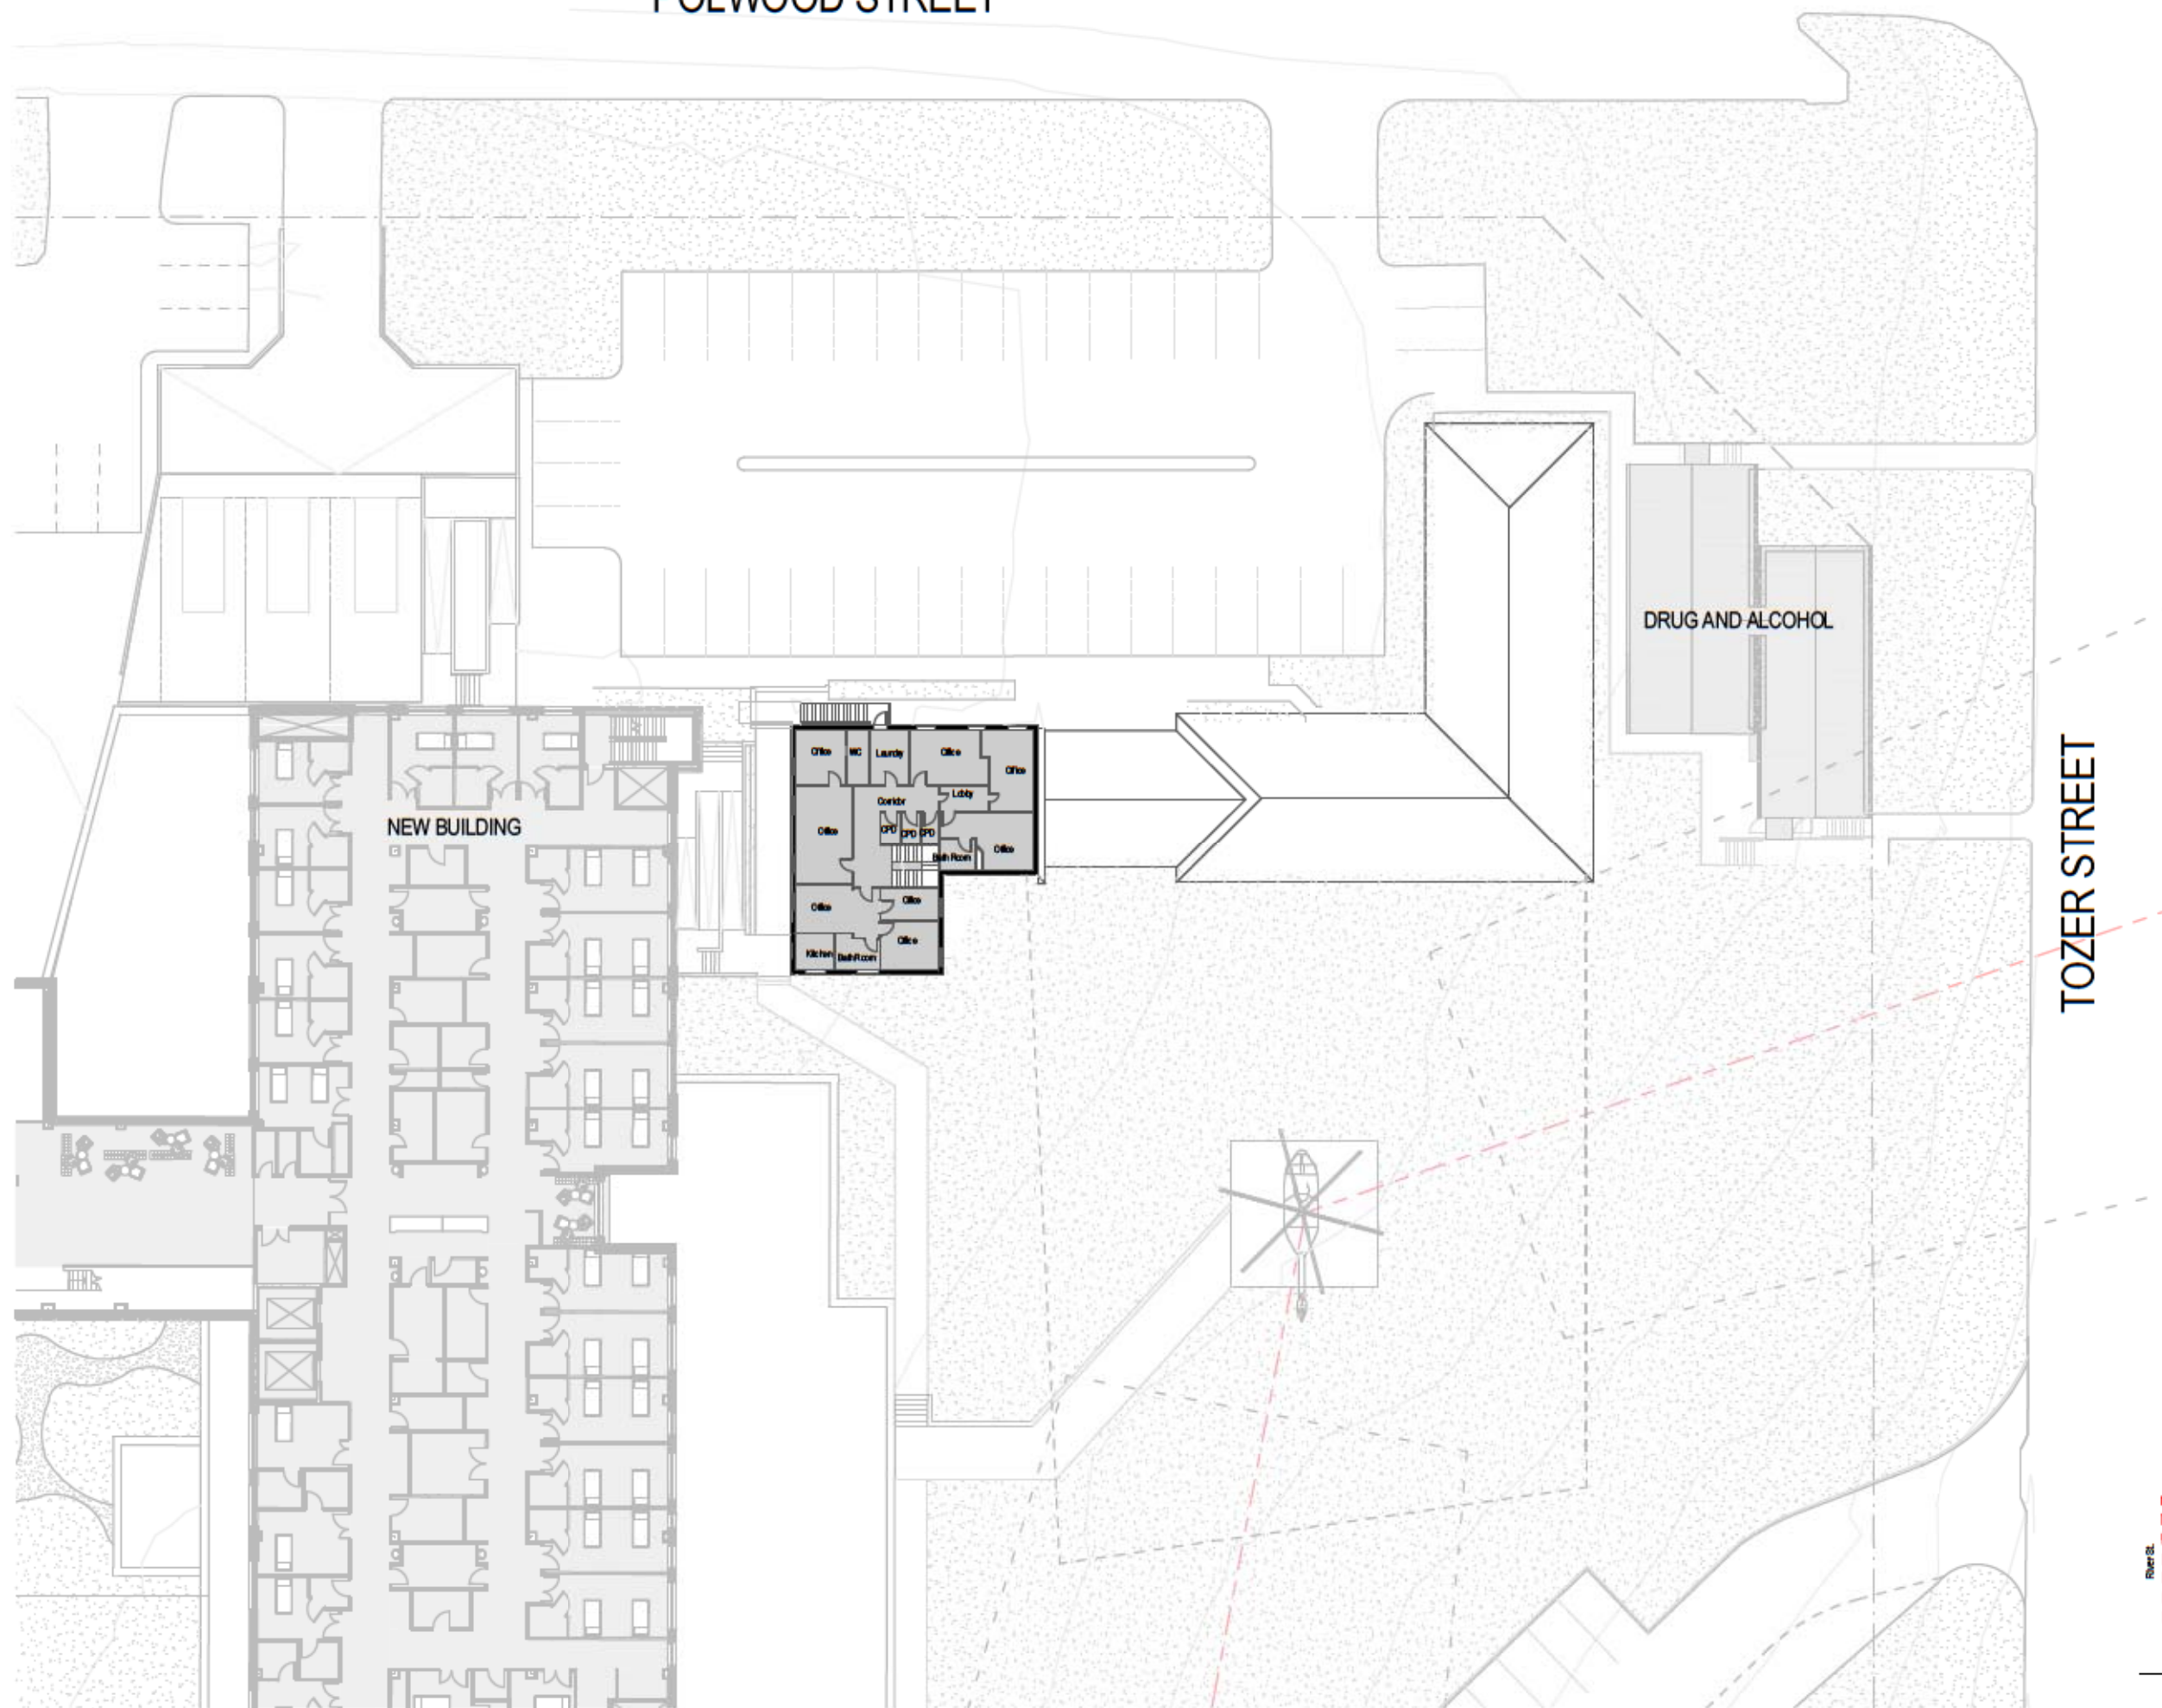


Area Designation:

 Not in Scope

NOTE: All refurbishment within block E is minor Internal layout is indicative only and subject to change

POLWOOD STREET



Internal layout is indicative only and
subject to change

Area Designation:

Not in Scope

Donovan Hill

Telephone +612 62877200
Fax +612 6287 7209
www.benzon.au

INTELLECTUAL PROPERTY



[illegible]

CUEN T



Results



JOHNSTAFF

PROJECT
Kampsey District Hospital

EVM PROJECT NUMBER:

g1206005

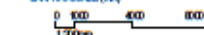
DRAWING KEY



TRUE NORTH	PROJECT NORTH
------------	---------------



GRAPHIC SCALE (mm)



SCALE

1:200 A1 DONUT SEAL

FOR APPROVAL

Dr. W. H. C. ...
Dr. W. H. C. ...

Proposed ICC Level 01

DRAWING NUMBER:

5027-BVN-AR-DWG-

EDA-011


[illegible]

RIVER STREET

WOMANS HEALTH

NEW BUILDING

HYDROTHERAPY

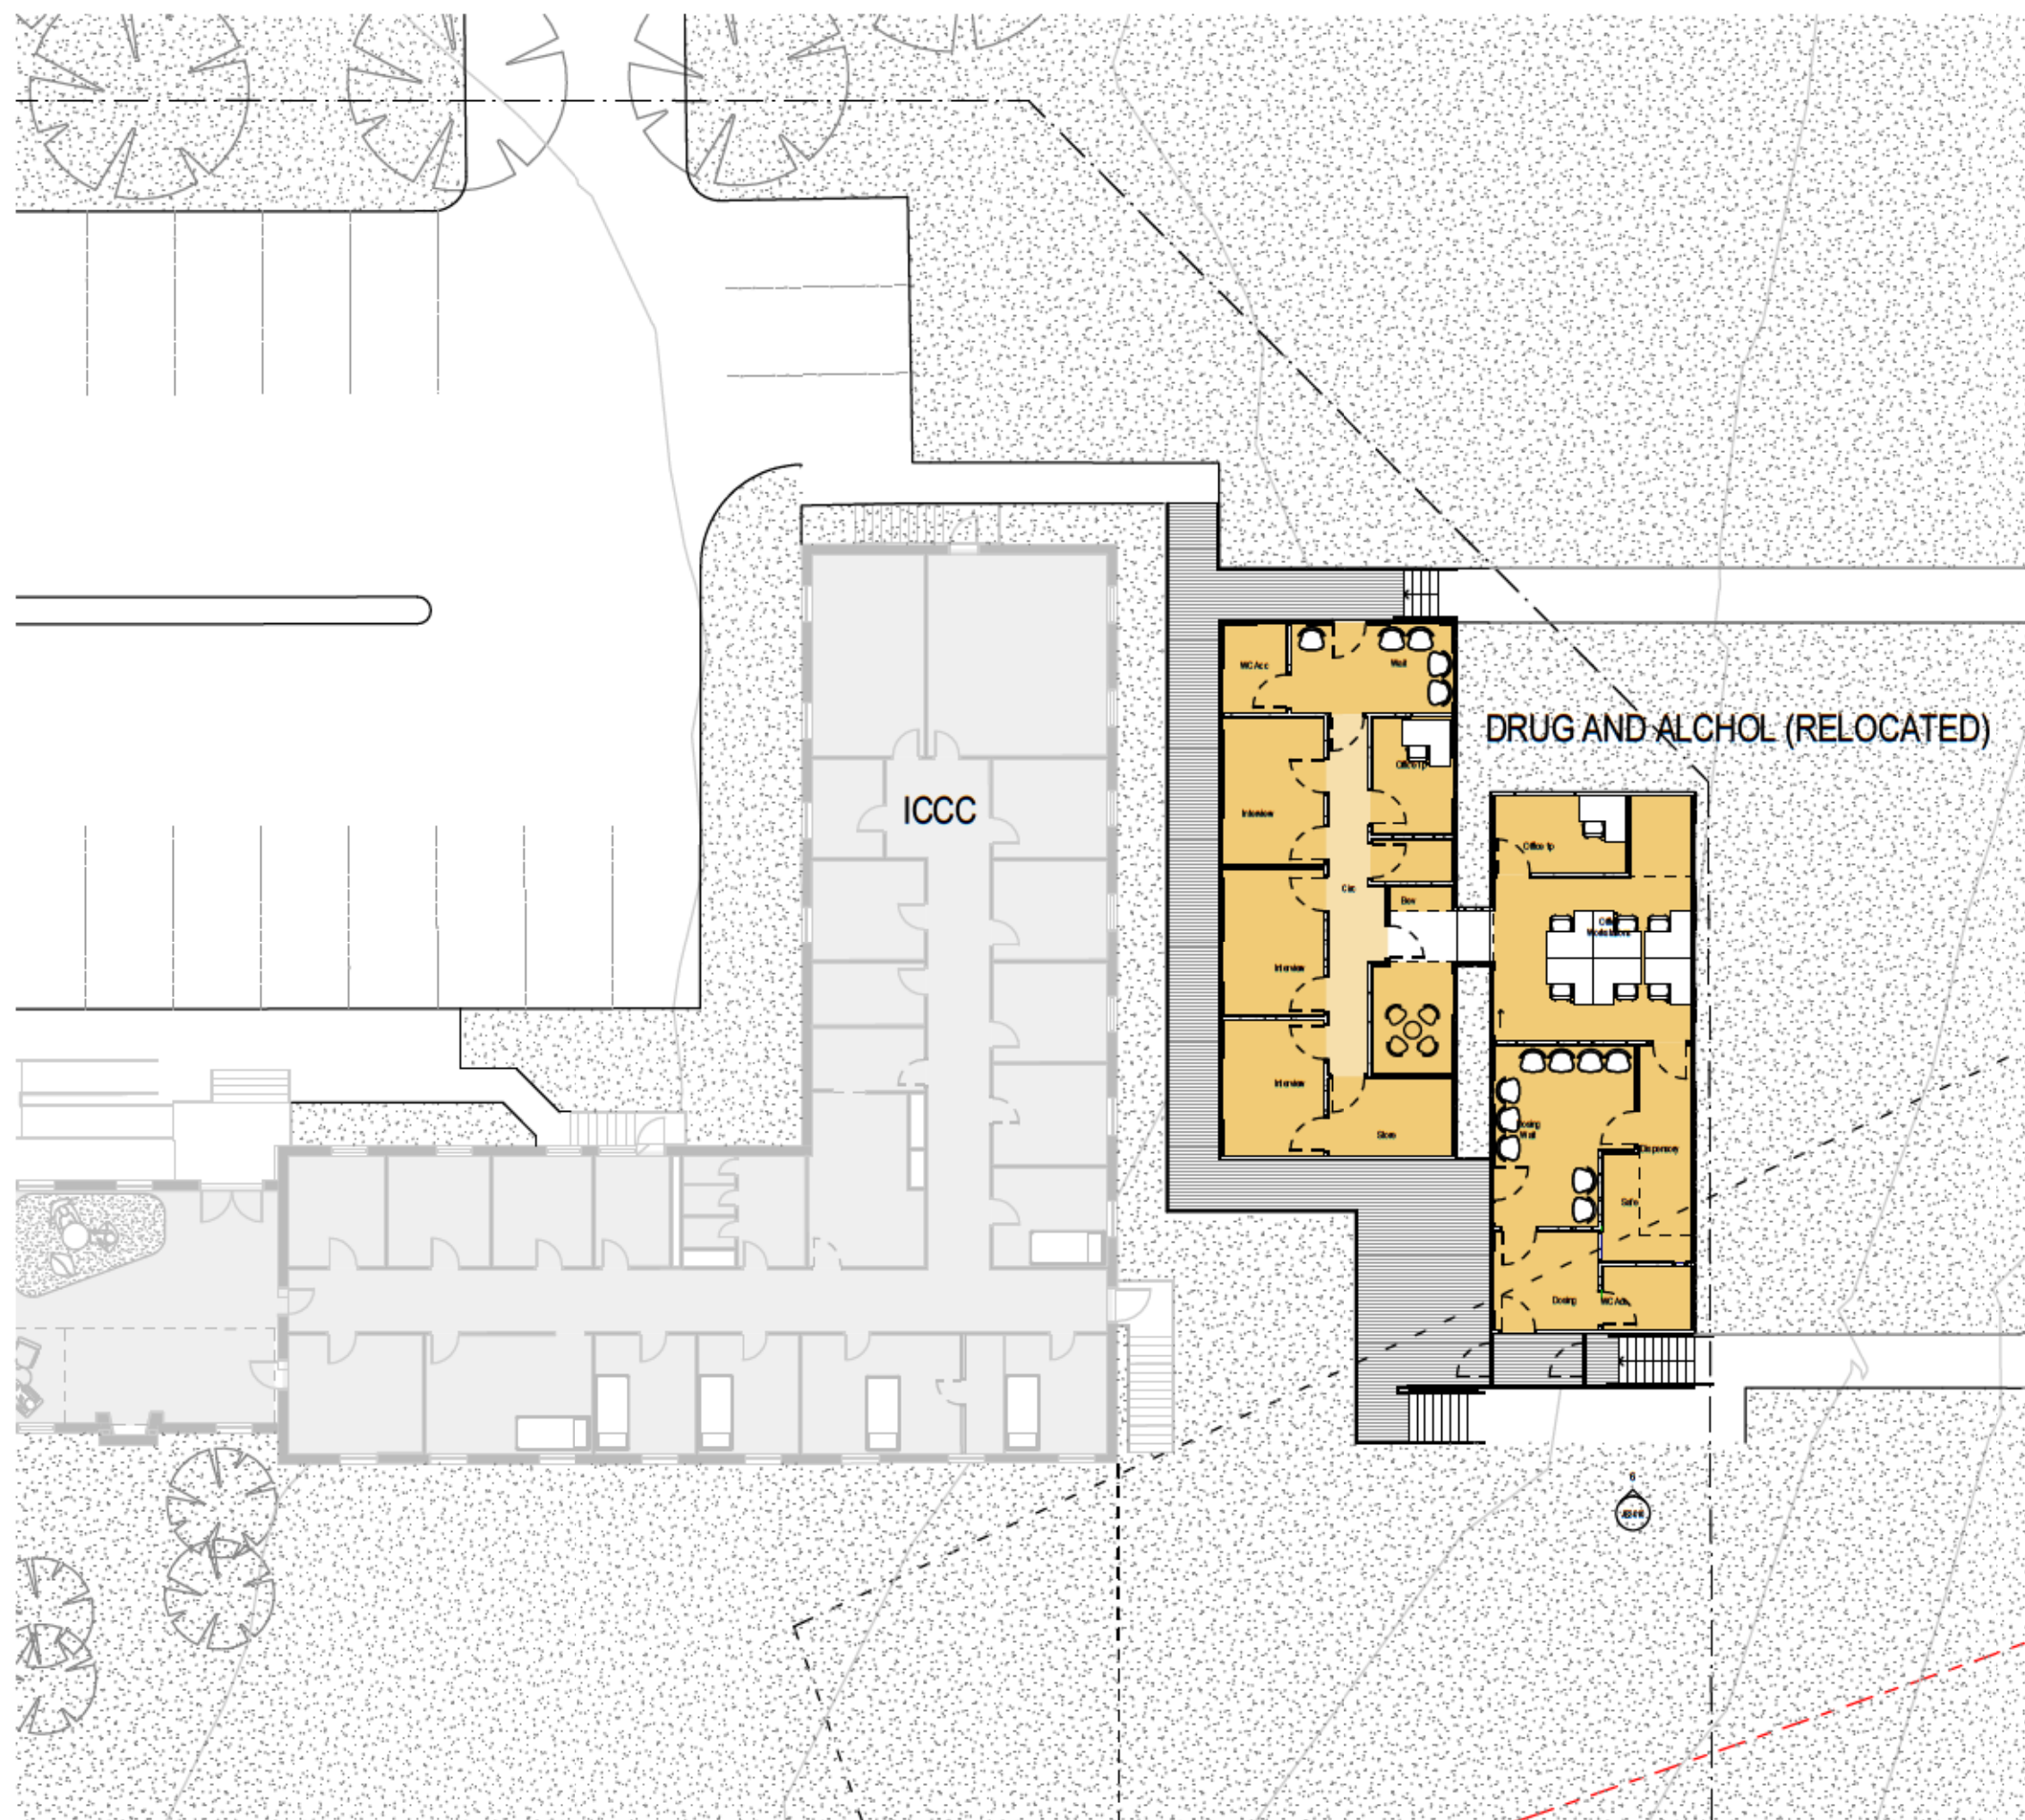
ADMIN

NOTE: All refurbishment within block E is minor

Internal layout is indicative only and subject to change

Key Plan:

Area Designation:
☐ Not in Scope

[illegible]

Internal layout is indicative only and
subject to change

Area Designation:

Not in Scope