



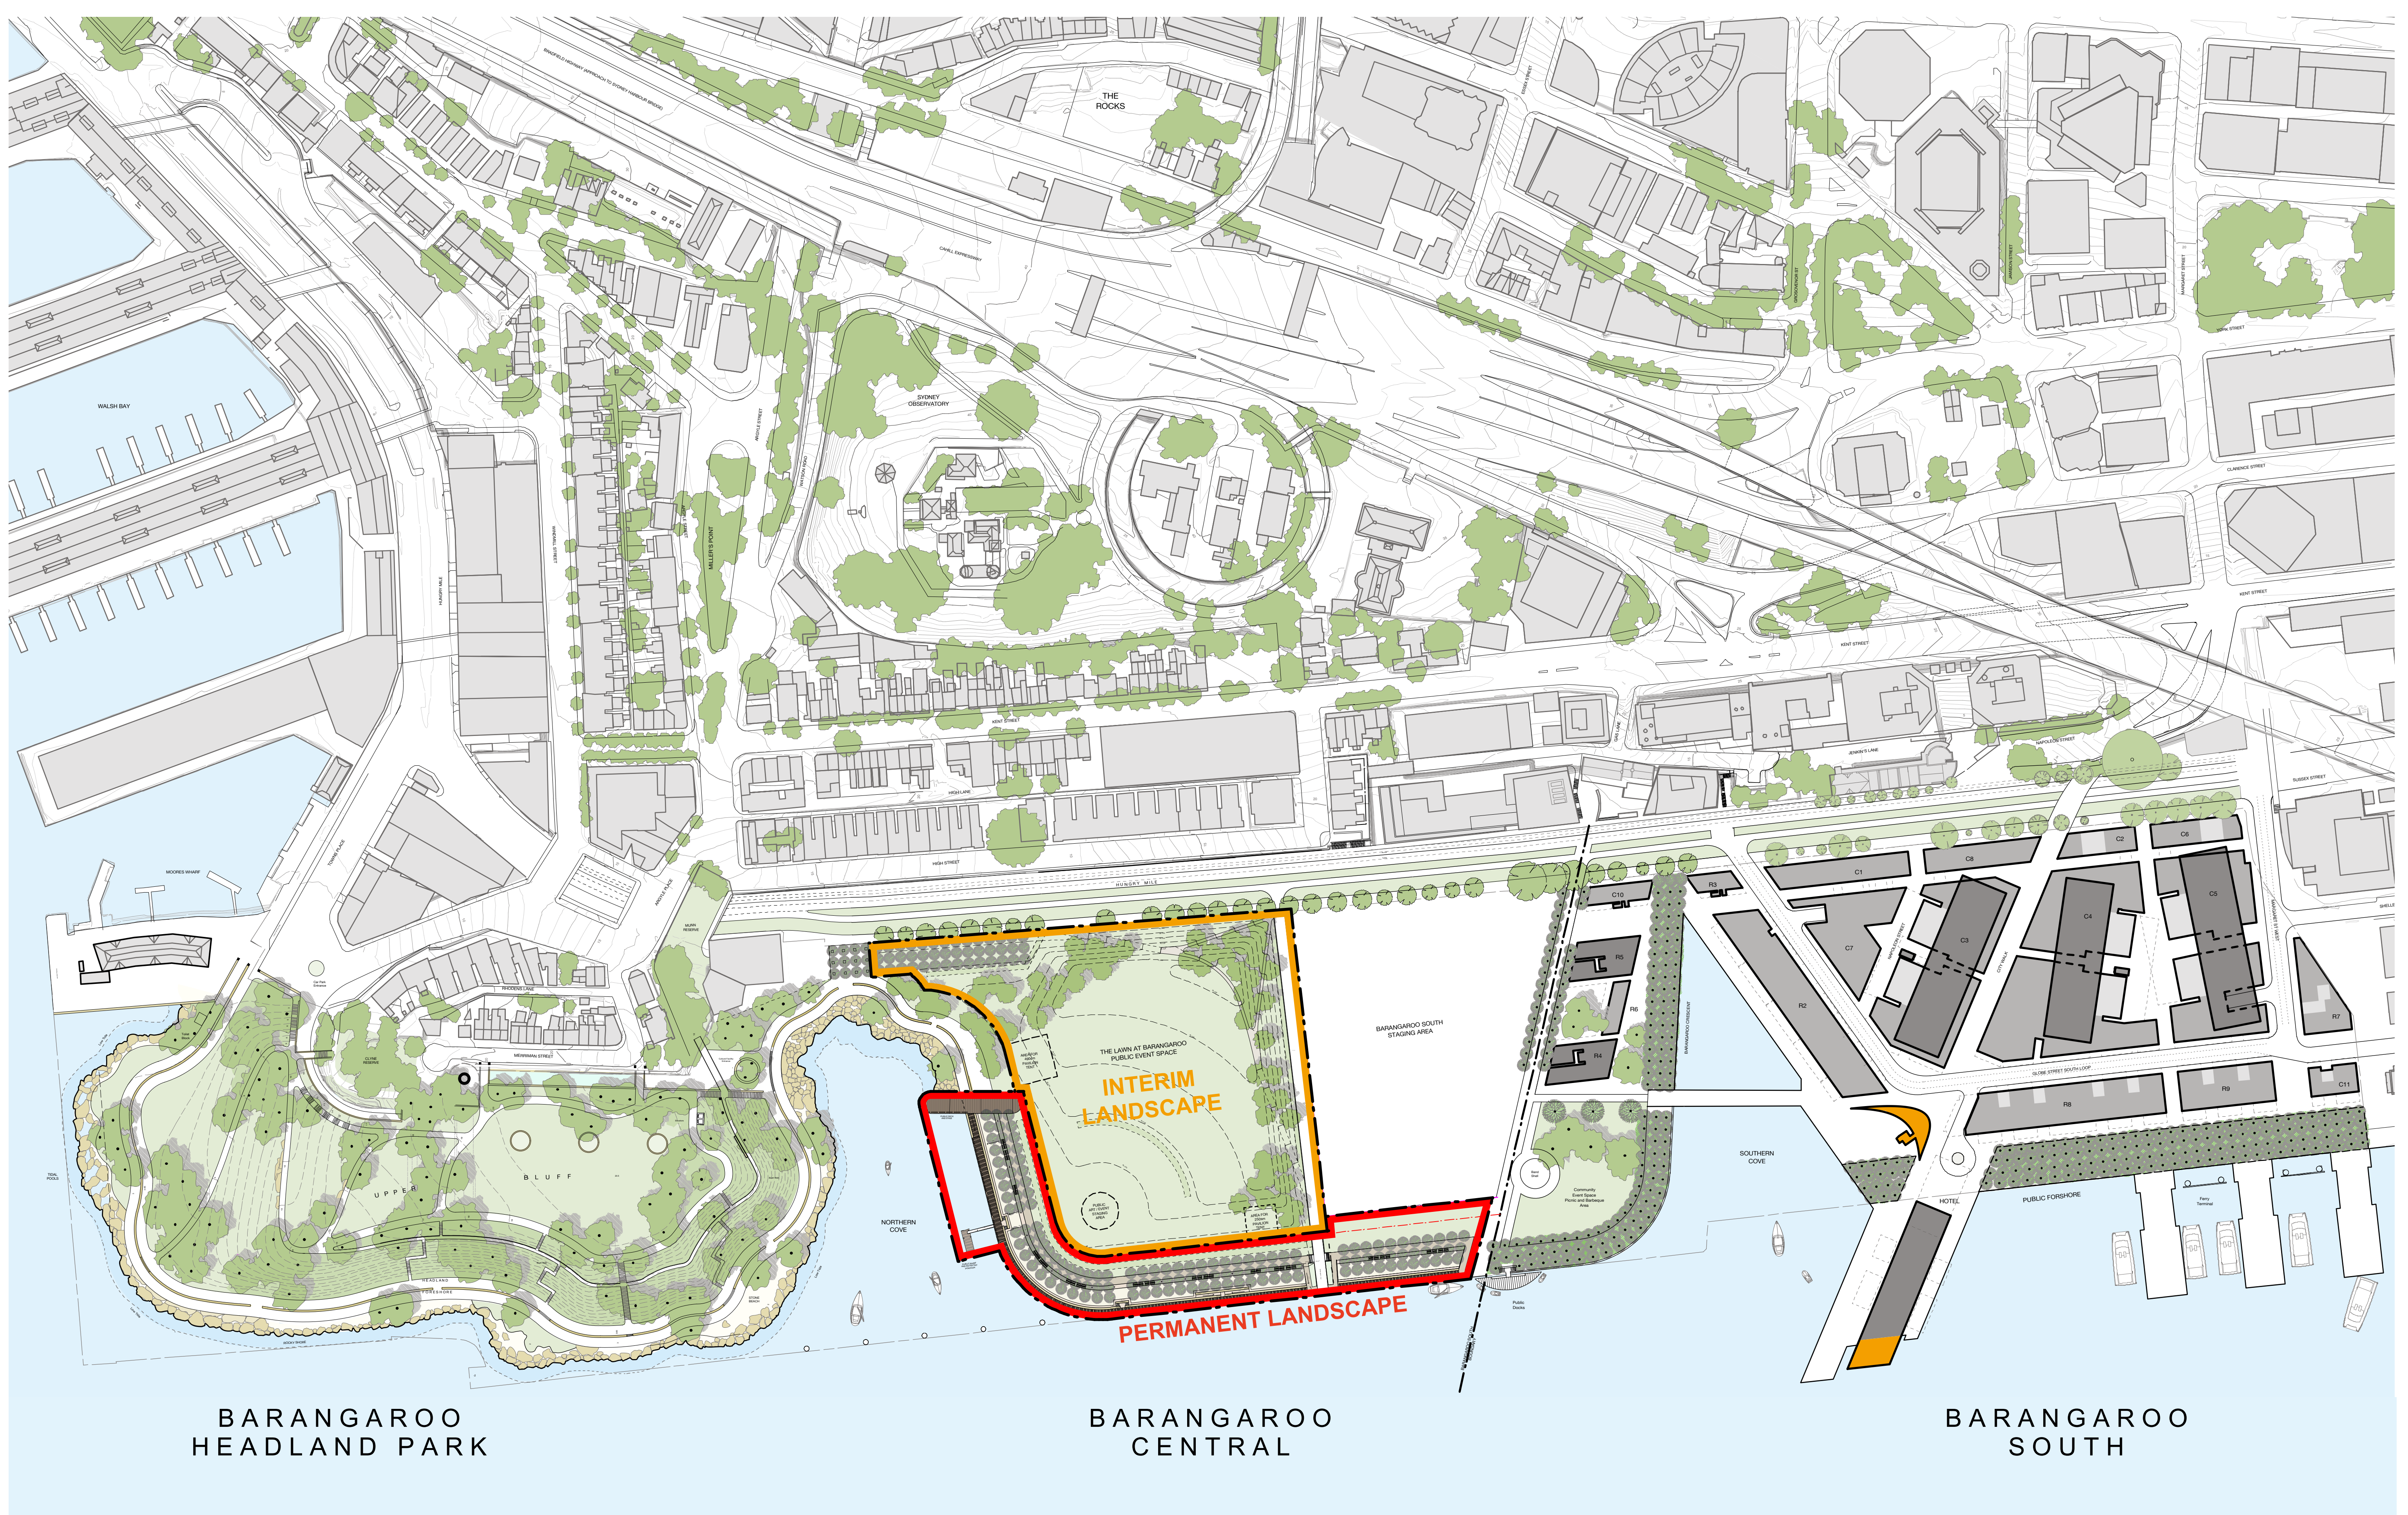

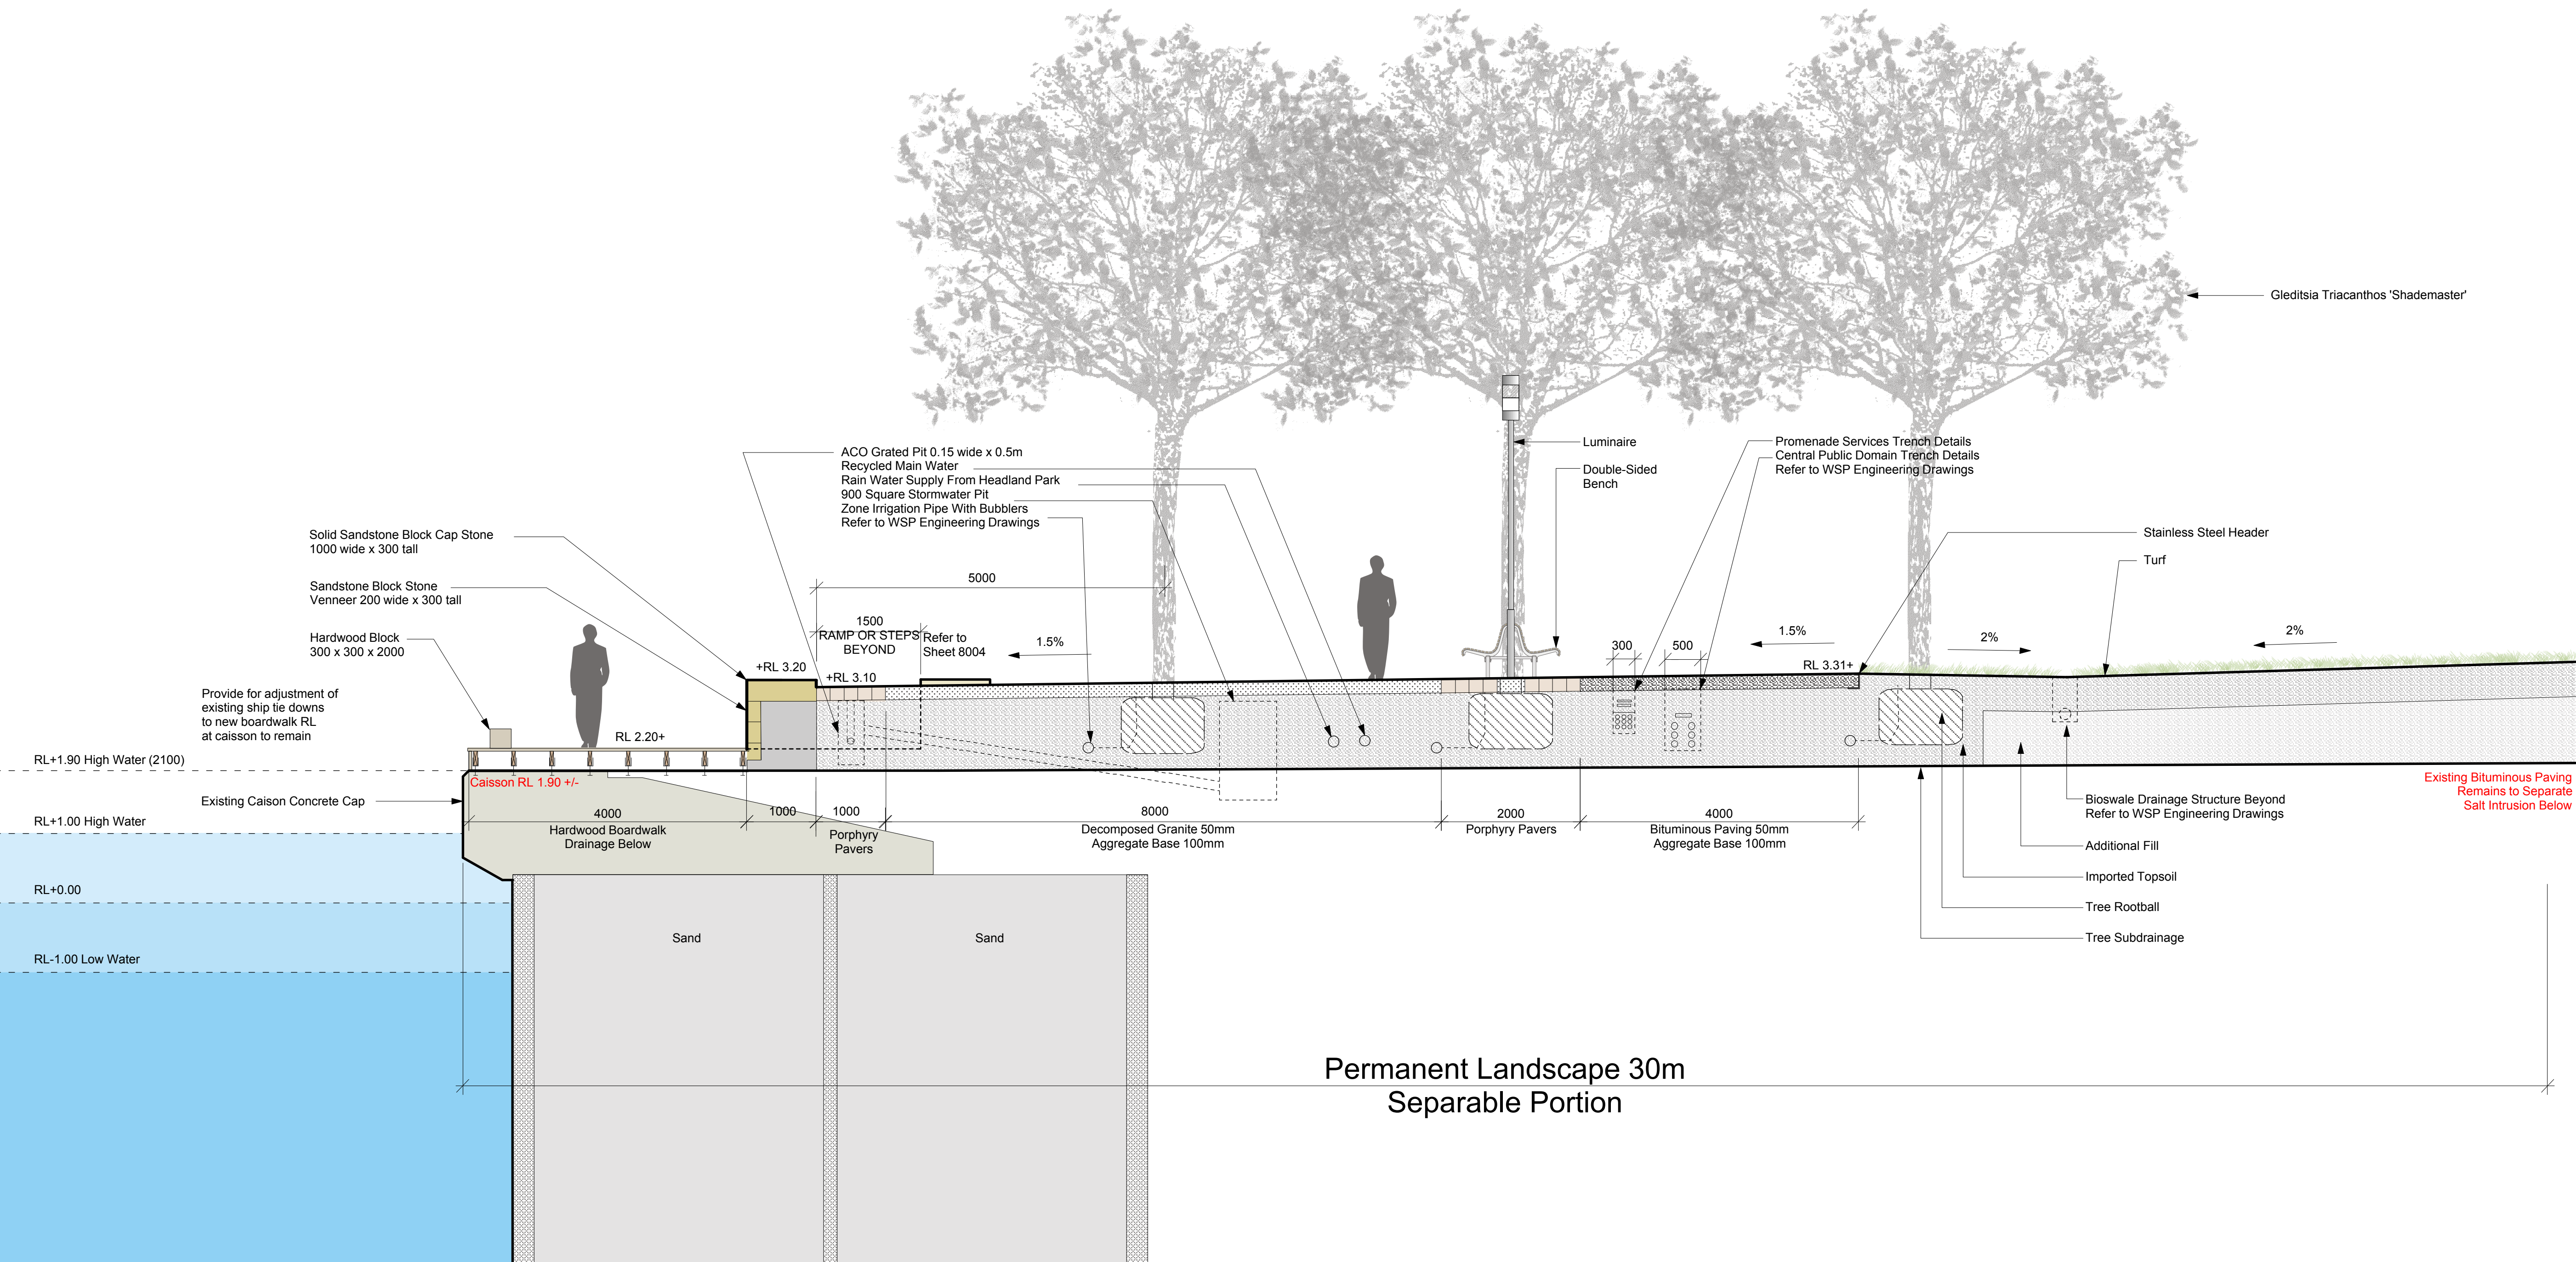




BARANGAROO | Promenade Section

PWP LANDSCAPE ARCHITECTURE (Dimensions are Approximate)



Scale 1:50
March 1, 2013

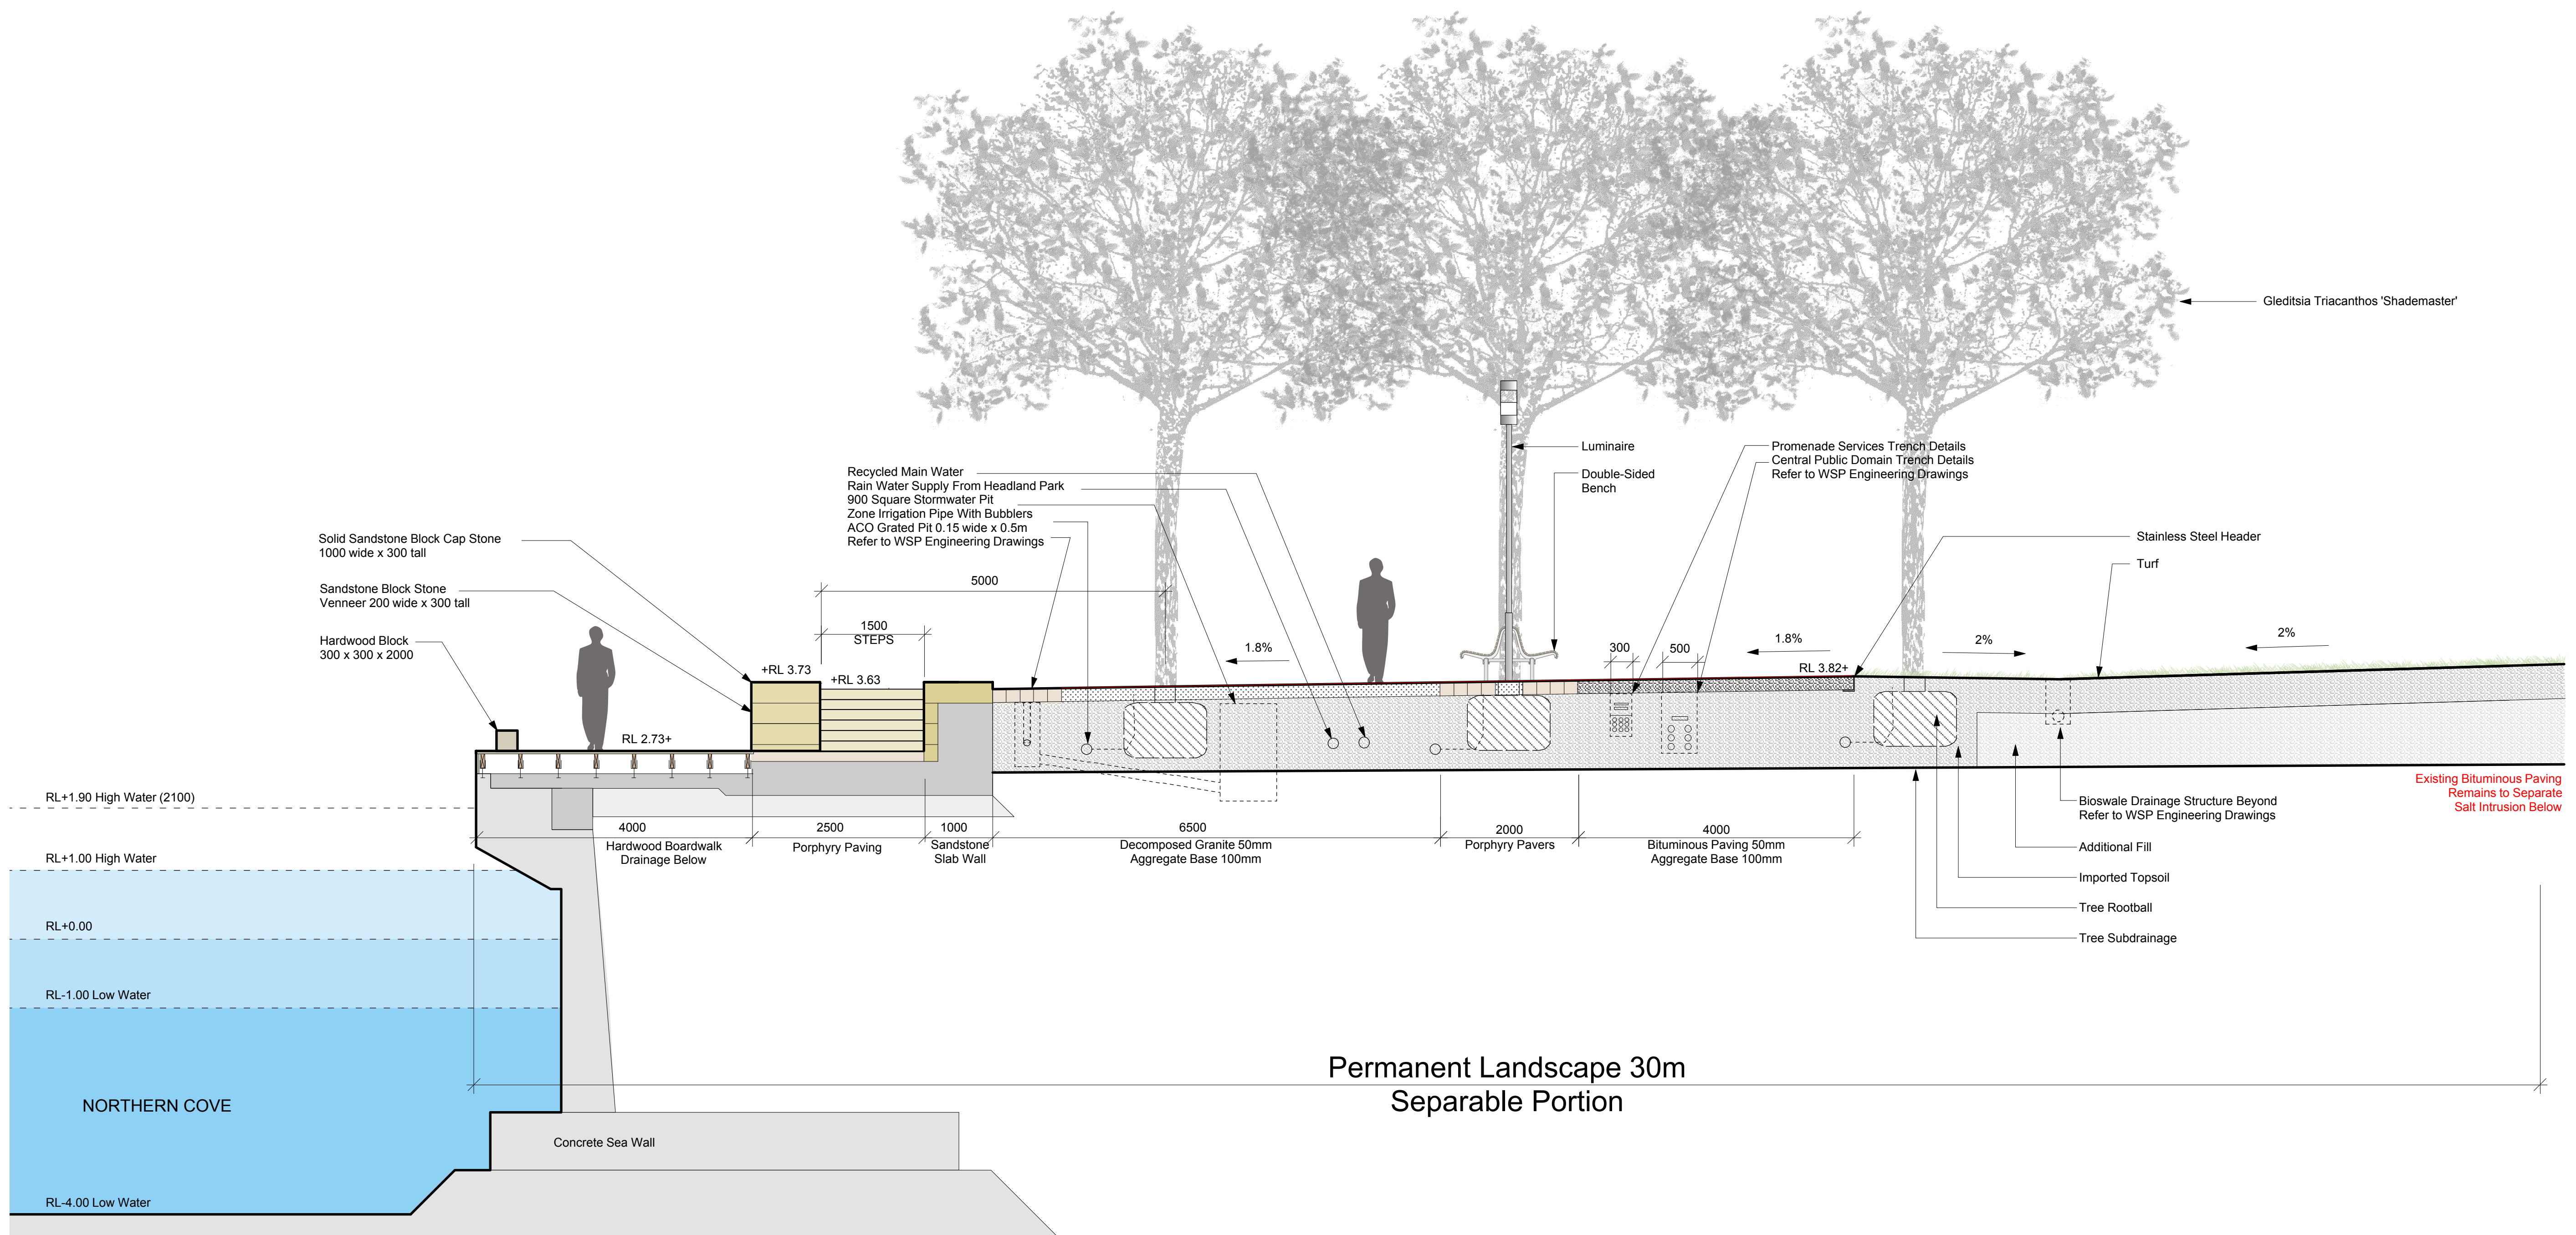

BARANGAROO | Promenade Section at North Cove

PWP LANDSCAPE ARCHITECTURE (Dimensions are Approximate)

Scale 1:50
March 1, 2013

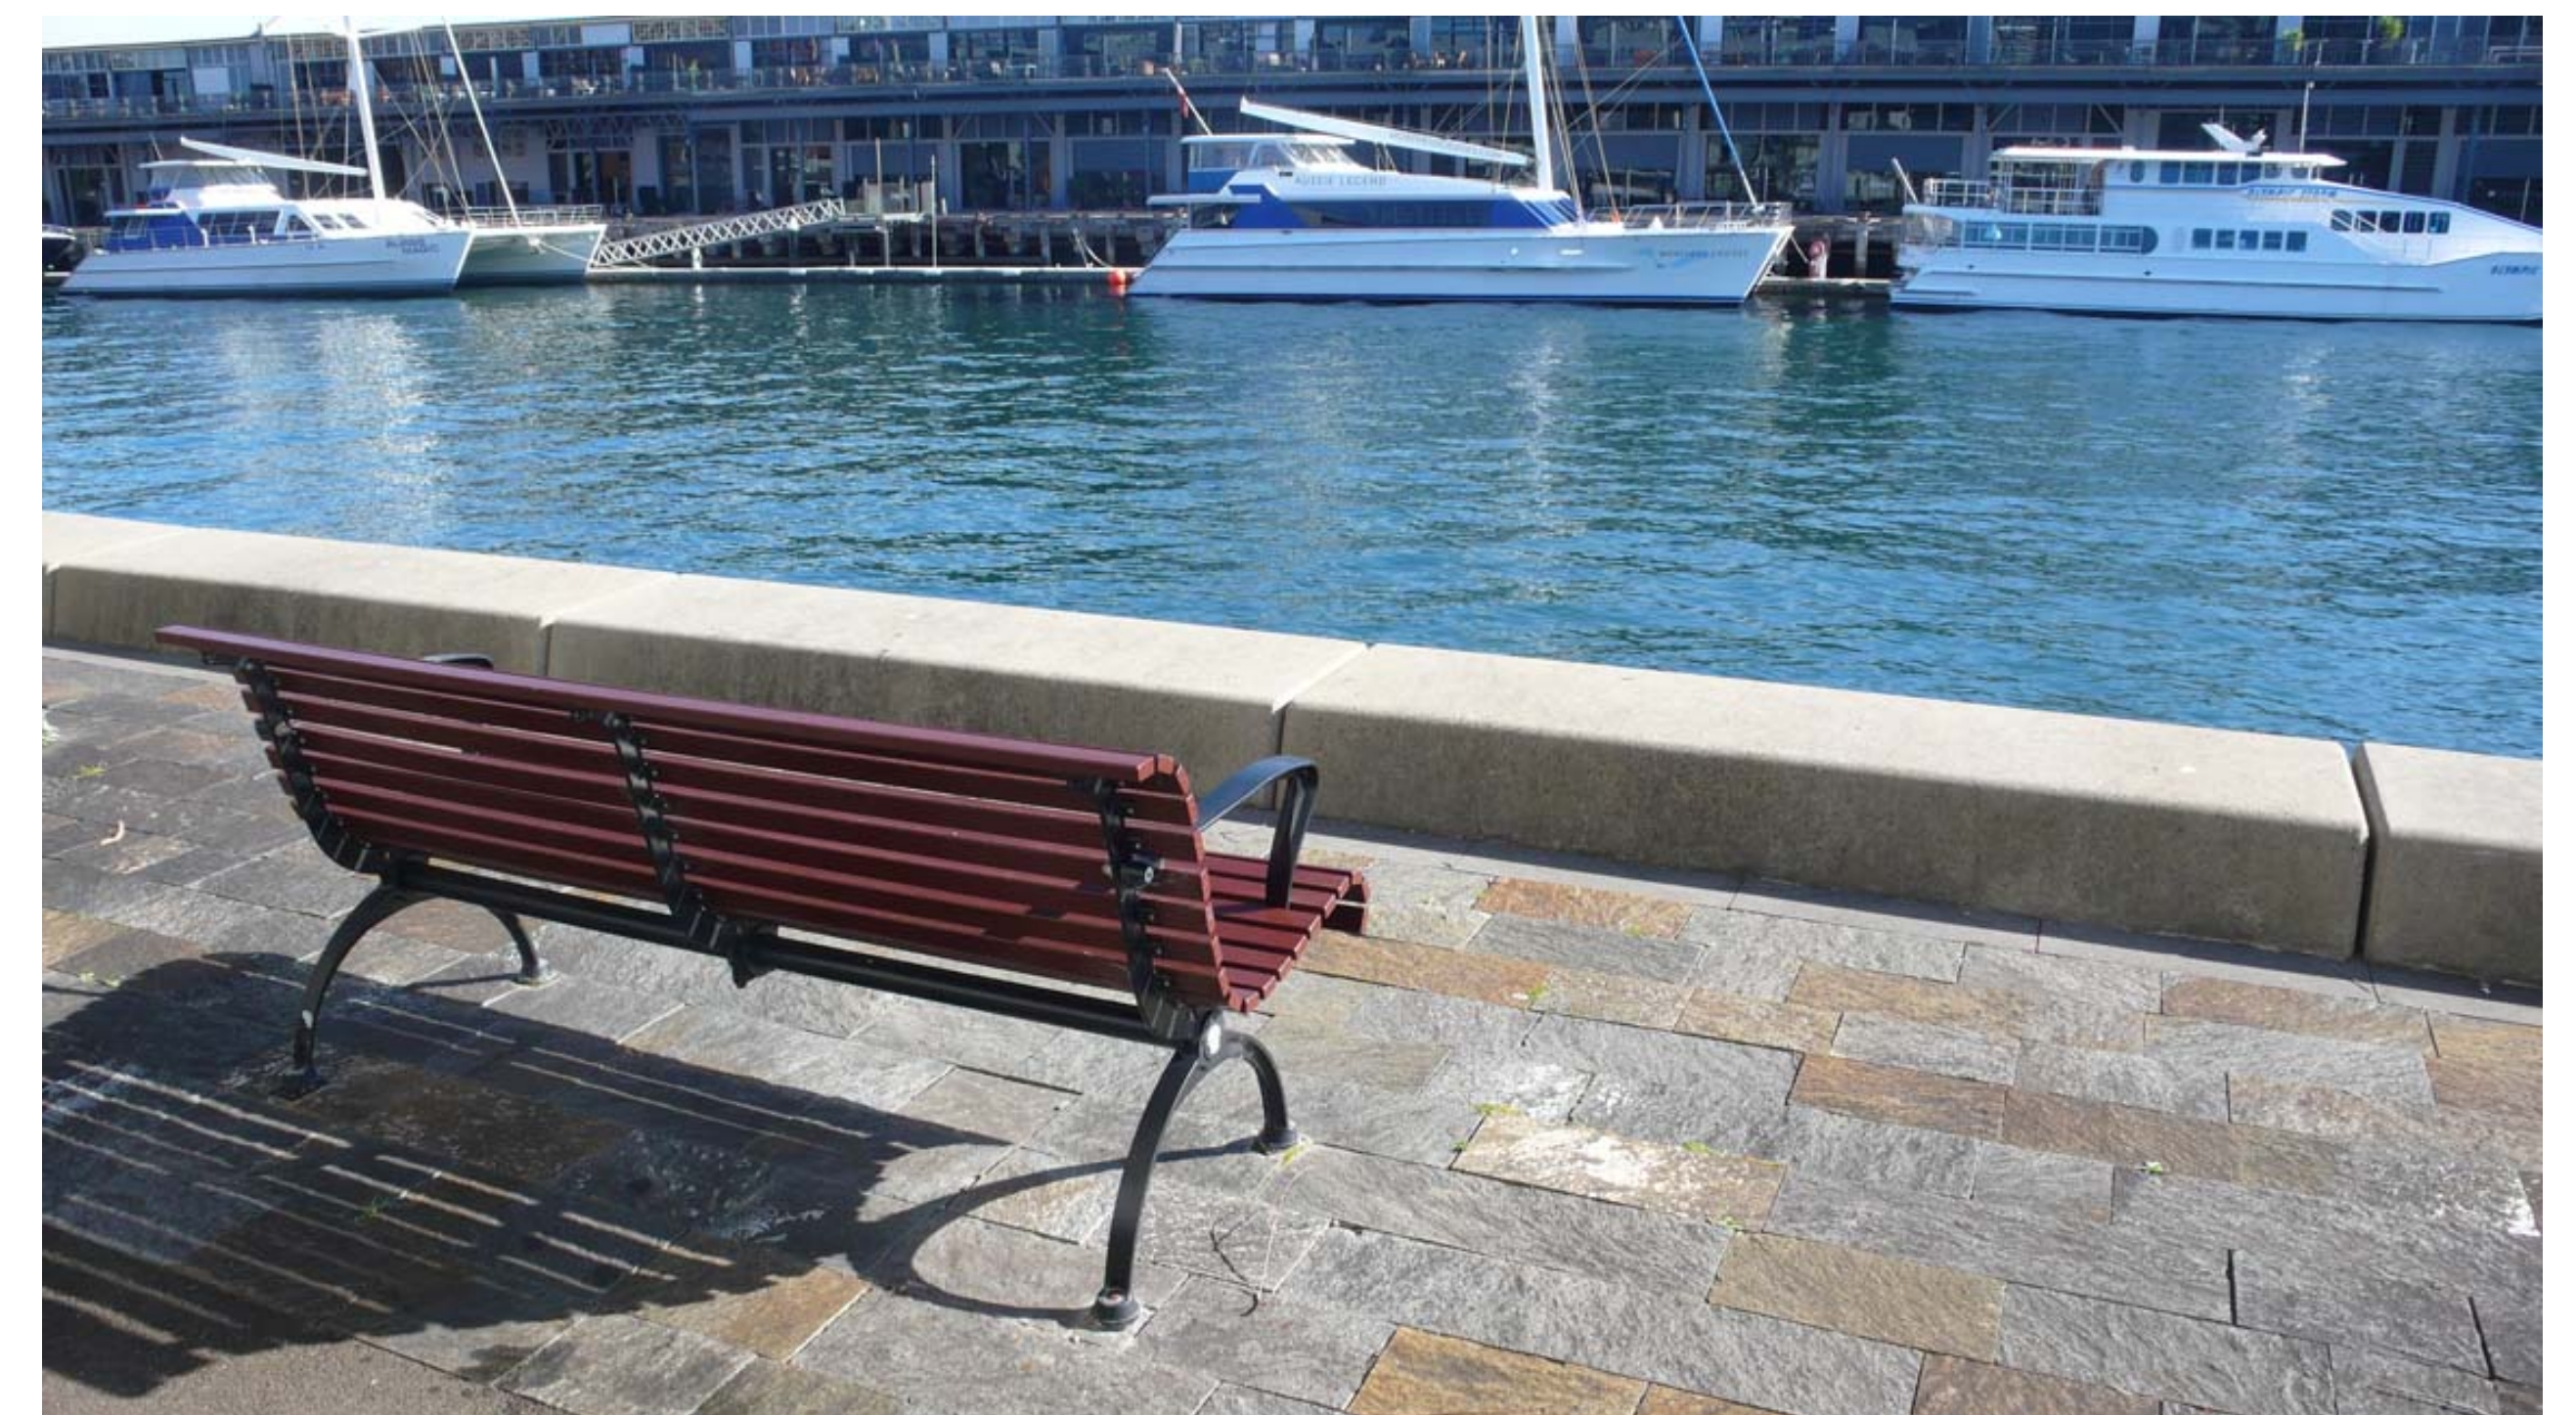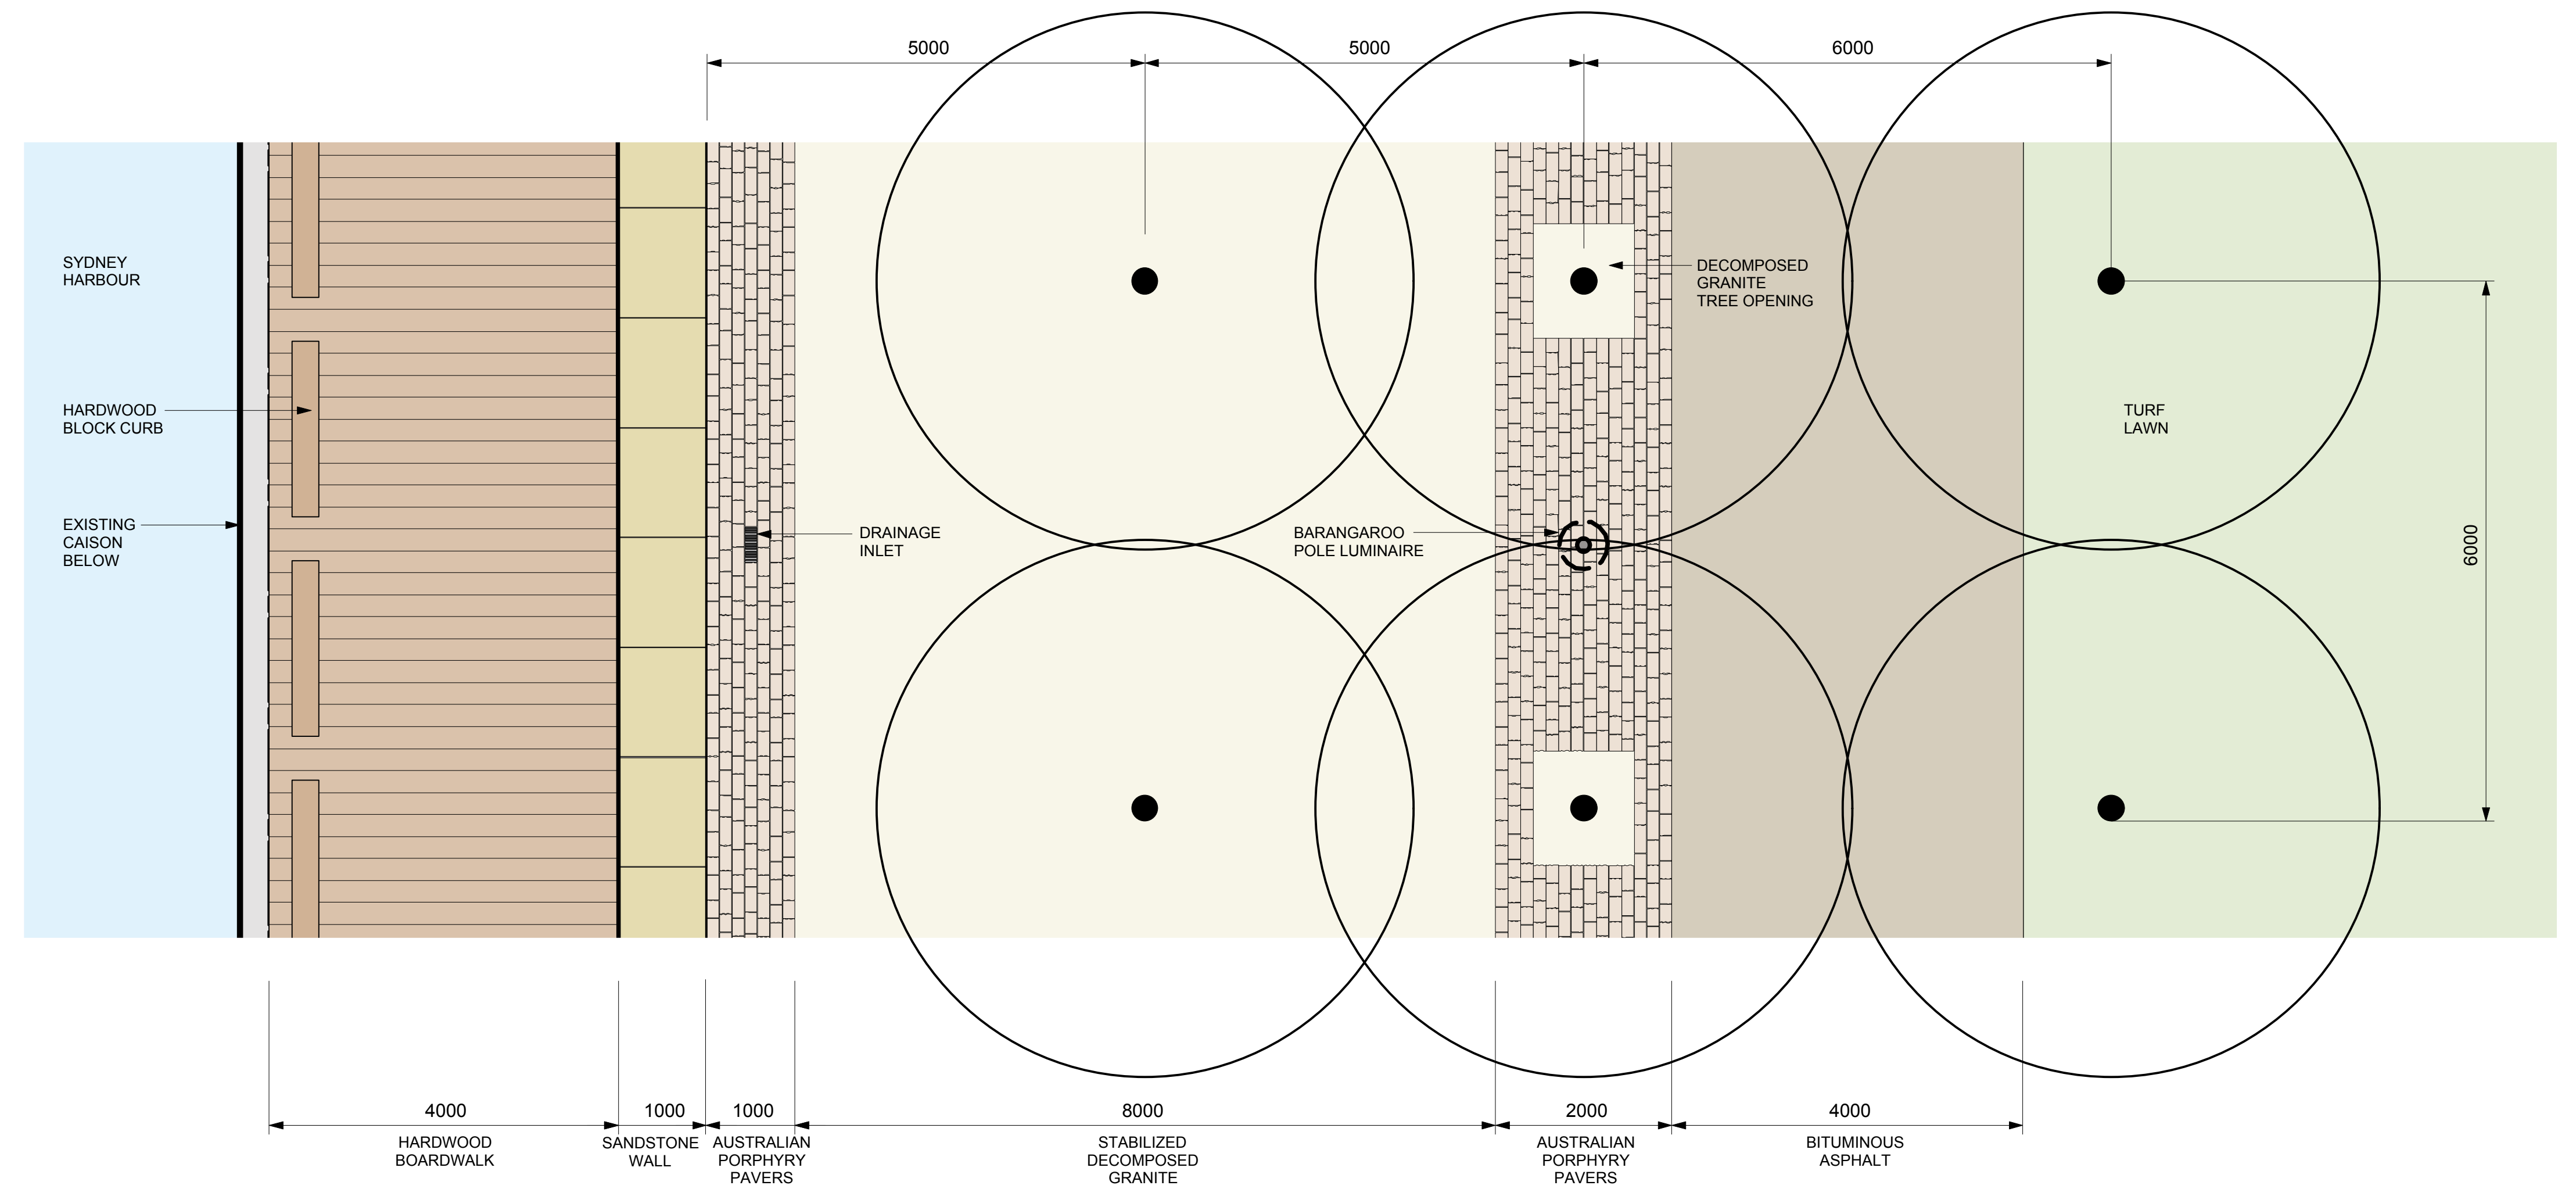

Material: Australian Porphyry Pavers
 Size: 140mm saw cut width, 200mm/320mm random length split ends
 Finish: natural cleft top surface
 Installation: cement stabilized sand setting bed