

1 WHEAT ROAD DRAWING SET_


Revision	Date	Client	Project Name	Drawing
INDICATIVE ONLY	23 JULY 2012	GROCON	1 Wheat Road, Sydney	SK_00

HASSELL

RUSSELL &
GEORGE

pmdl
ARCHITECTURE
INTERIOR
MASTERPLANNING



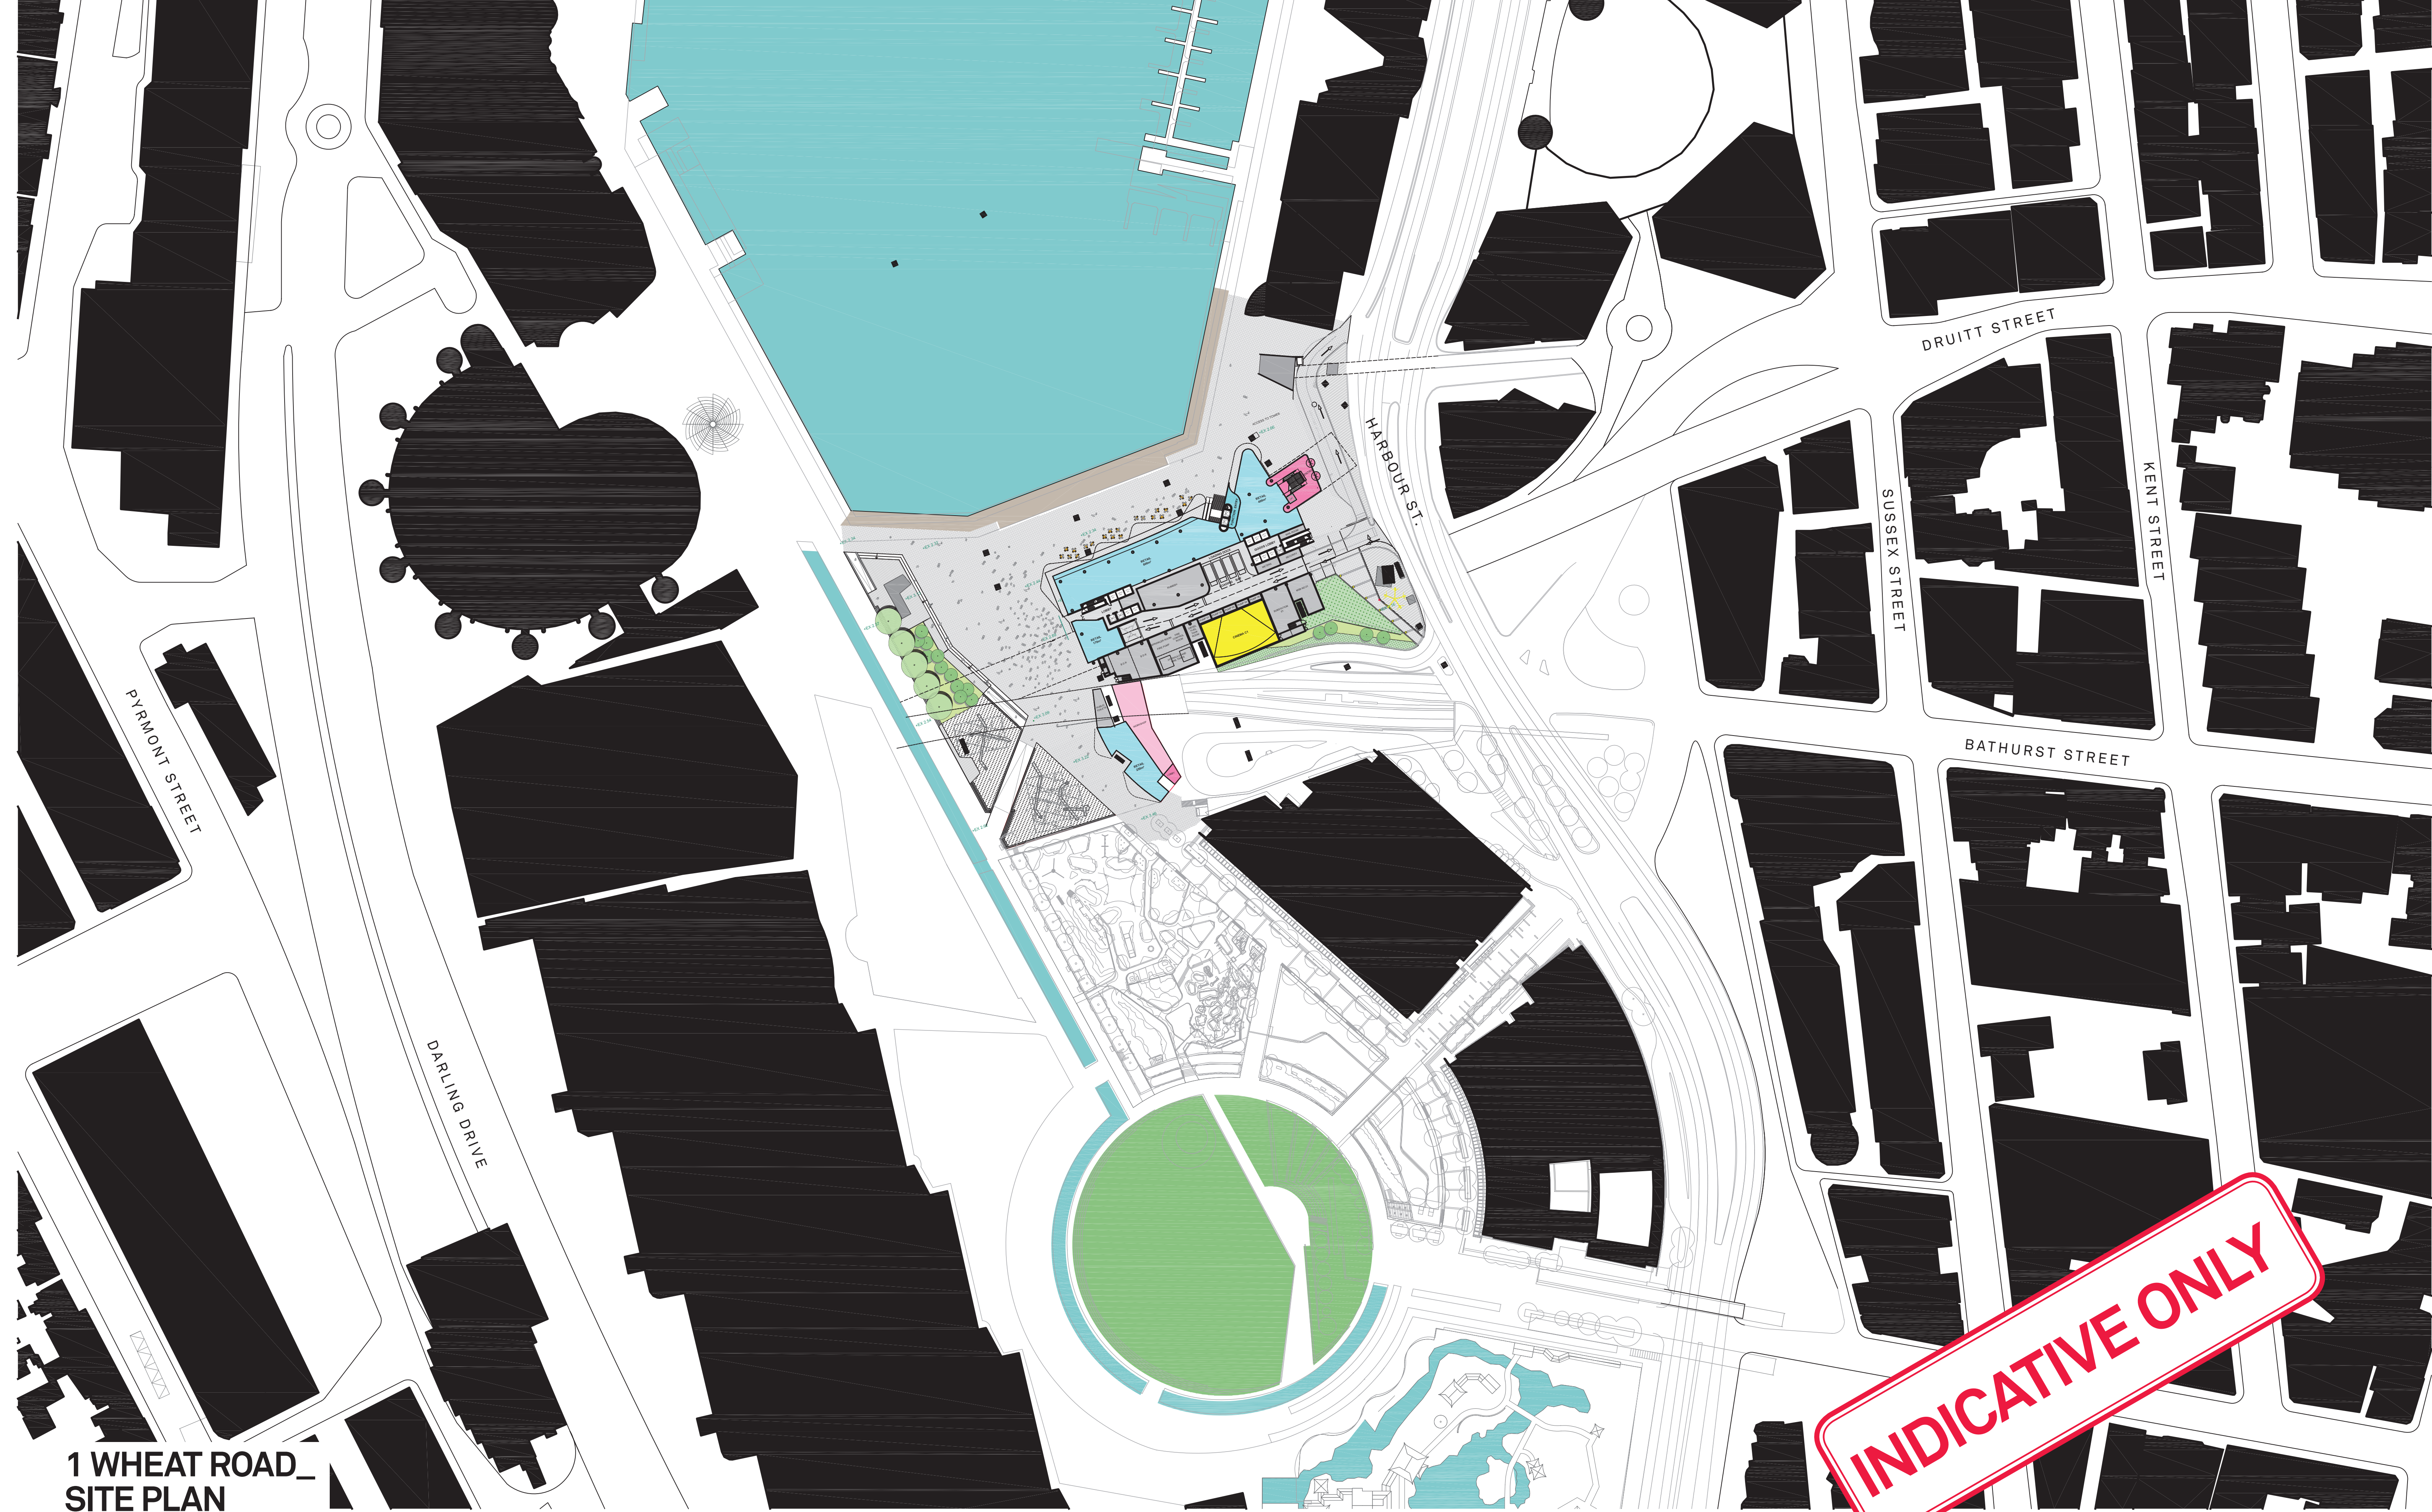

1 WHEAT ROAD_
SITE PLAN

0 10 40 80m



Revision
INDICATIVE ONLY

Date
23 JULY 2012

Scale
1:1000@A1
1:2000@A3

Client
GROCON

Project Name
1 Wheat Road,
Sydney


Drawing
SK_01

HASSELL


RUSSELL &
GEORGE

pmdl
ARCHITECTURE
INTERIOR
MASTERPLANNING

Grocon

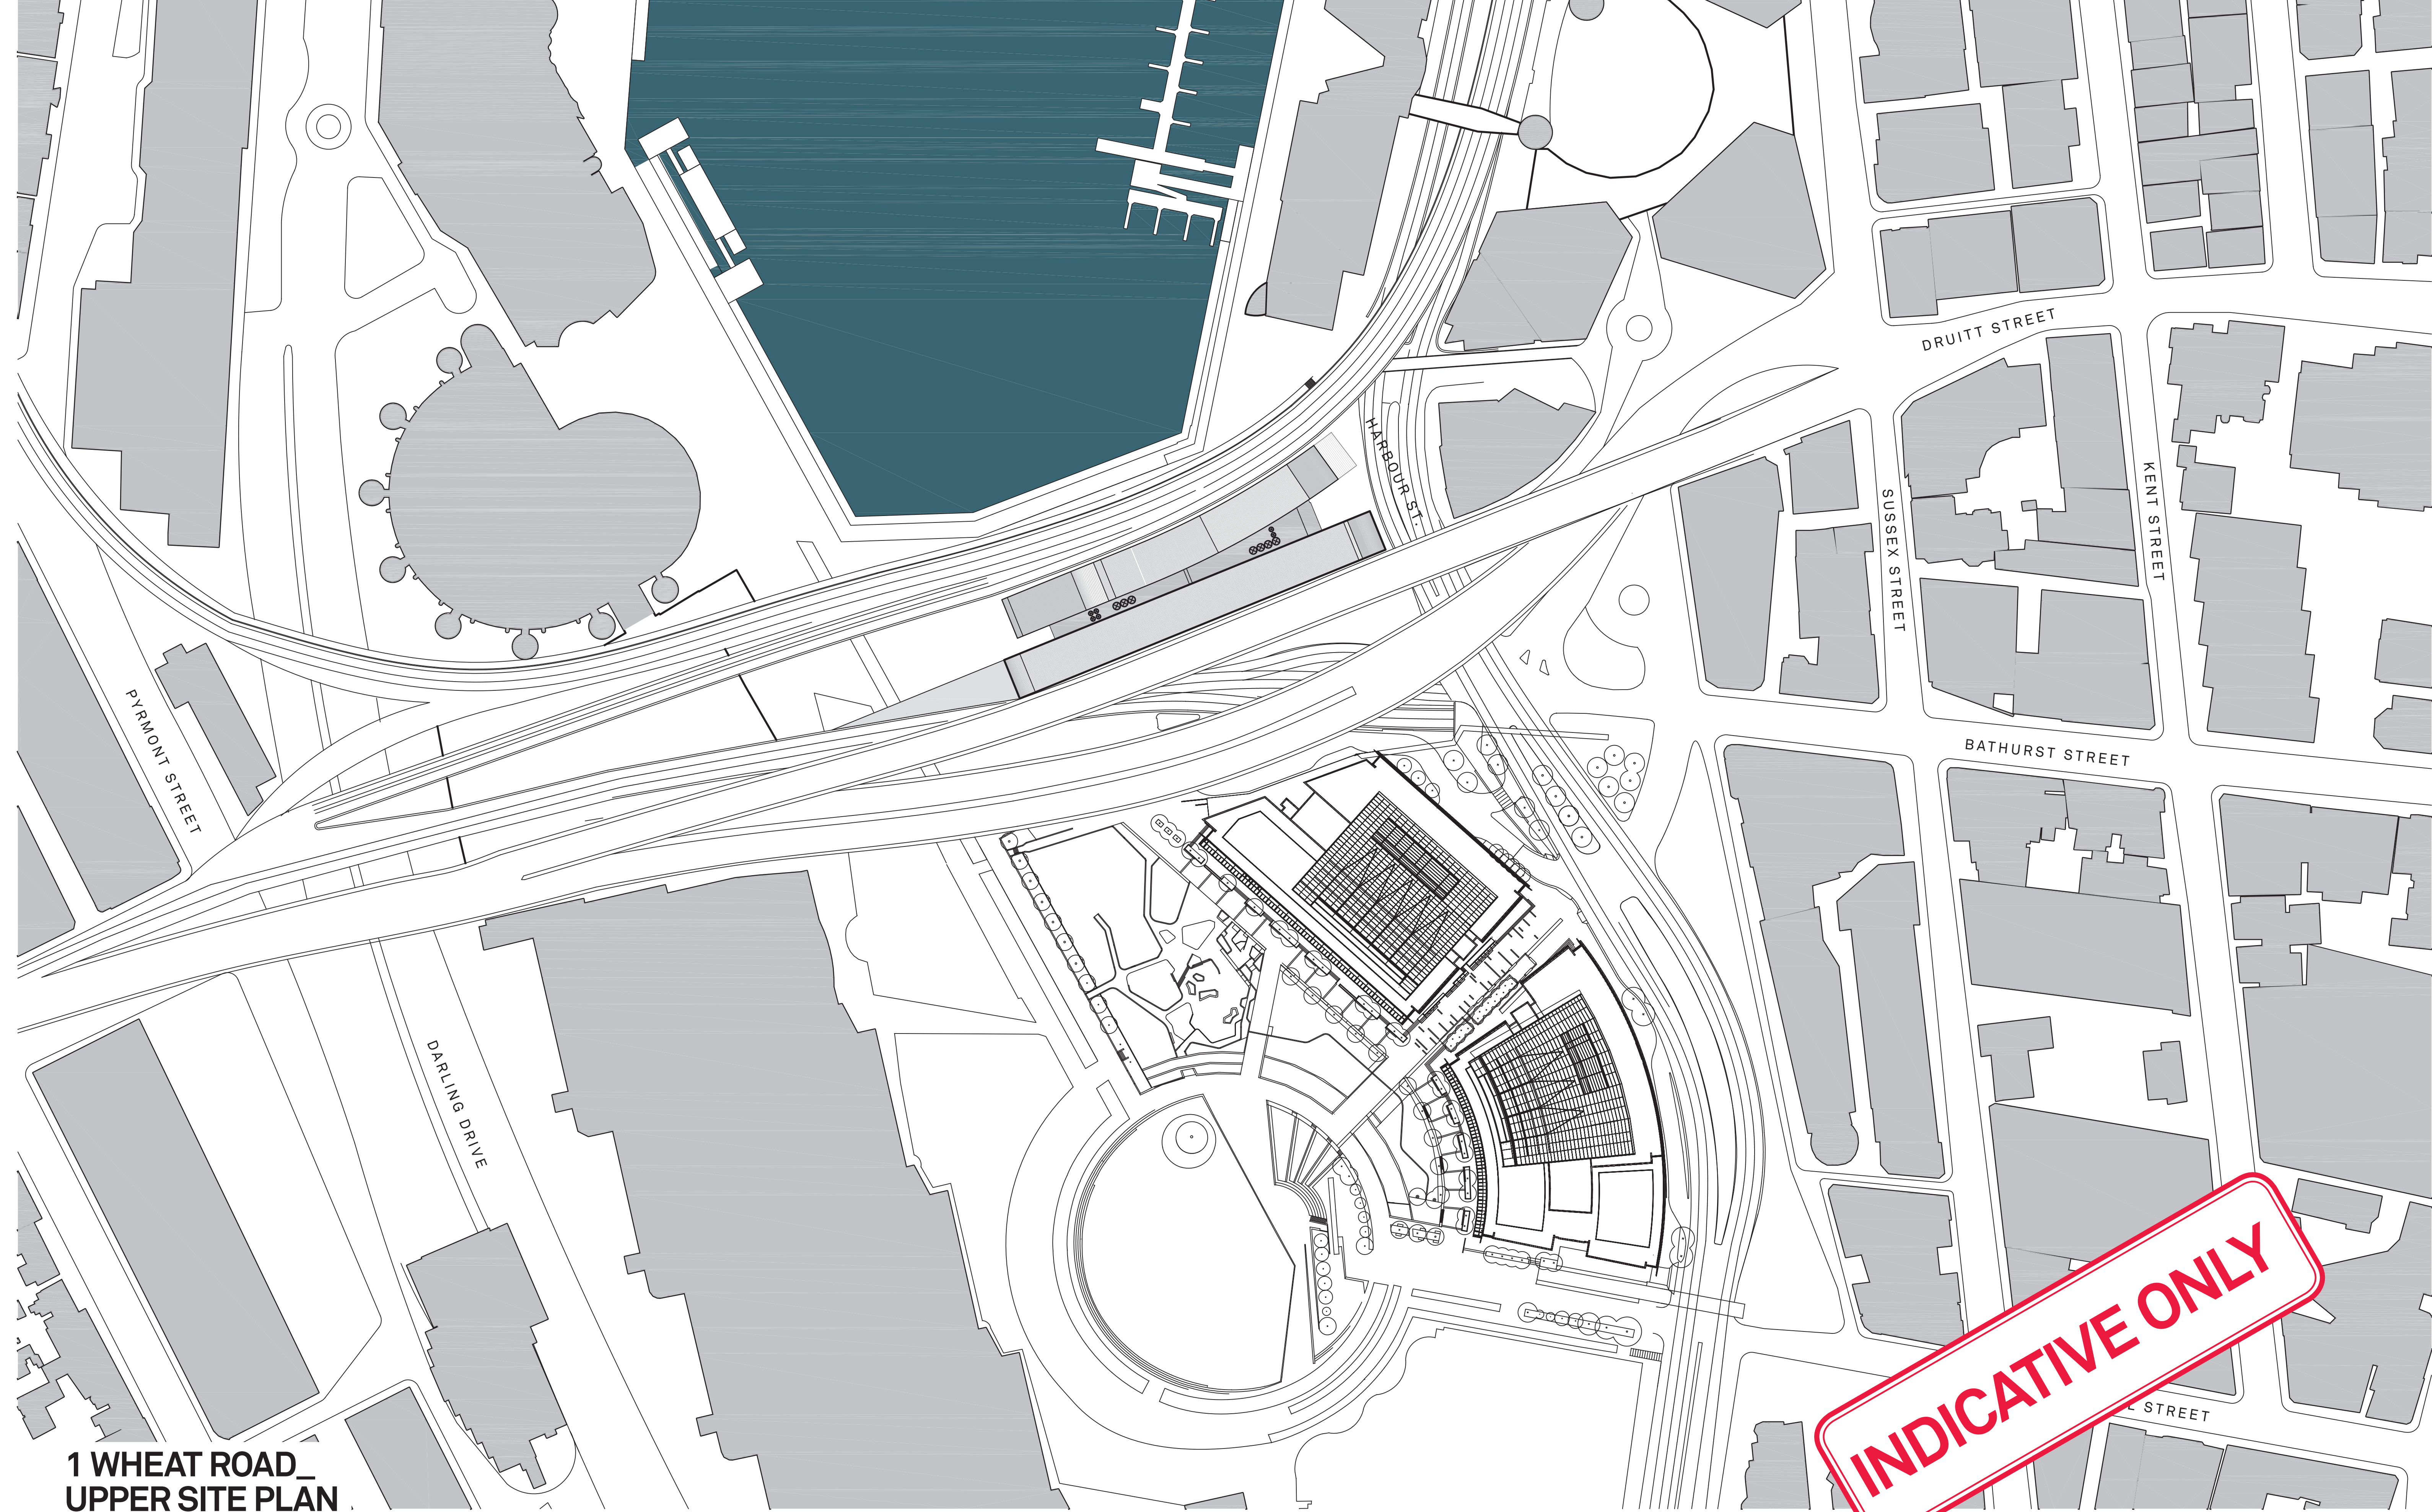

1 WHEAT ROAD_
UPPER SITE PLAN

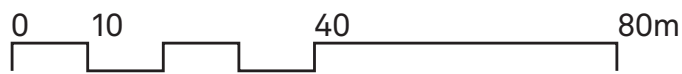

Revision
INDICATIVE ONLY

Date
23 JULY 2012

Scale
1:1000@A1
1:2000@A3

Client
GROCON

Project Name
1 Wheat Road,
Sydney



Drawing
SK_02

HASSELL

RUSSELL &
GEORGE

pmdl
ARCHITECTURE
INTERIOR
MASTERPLANNING

Grocon

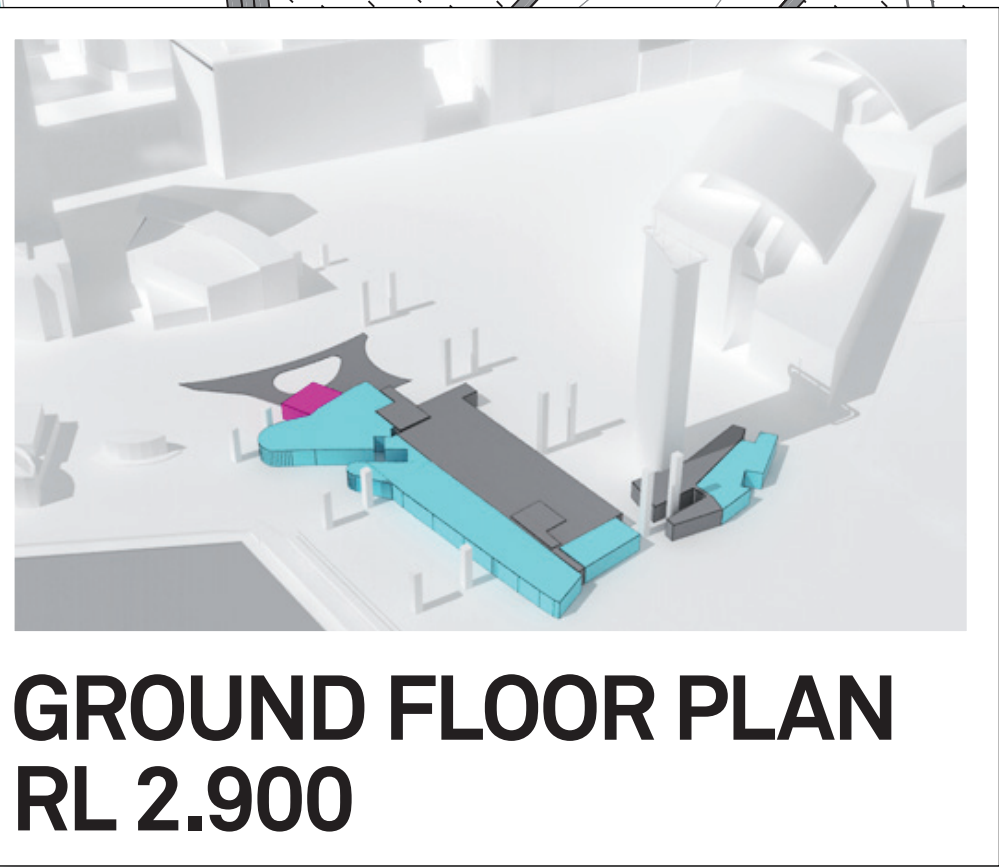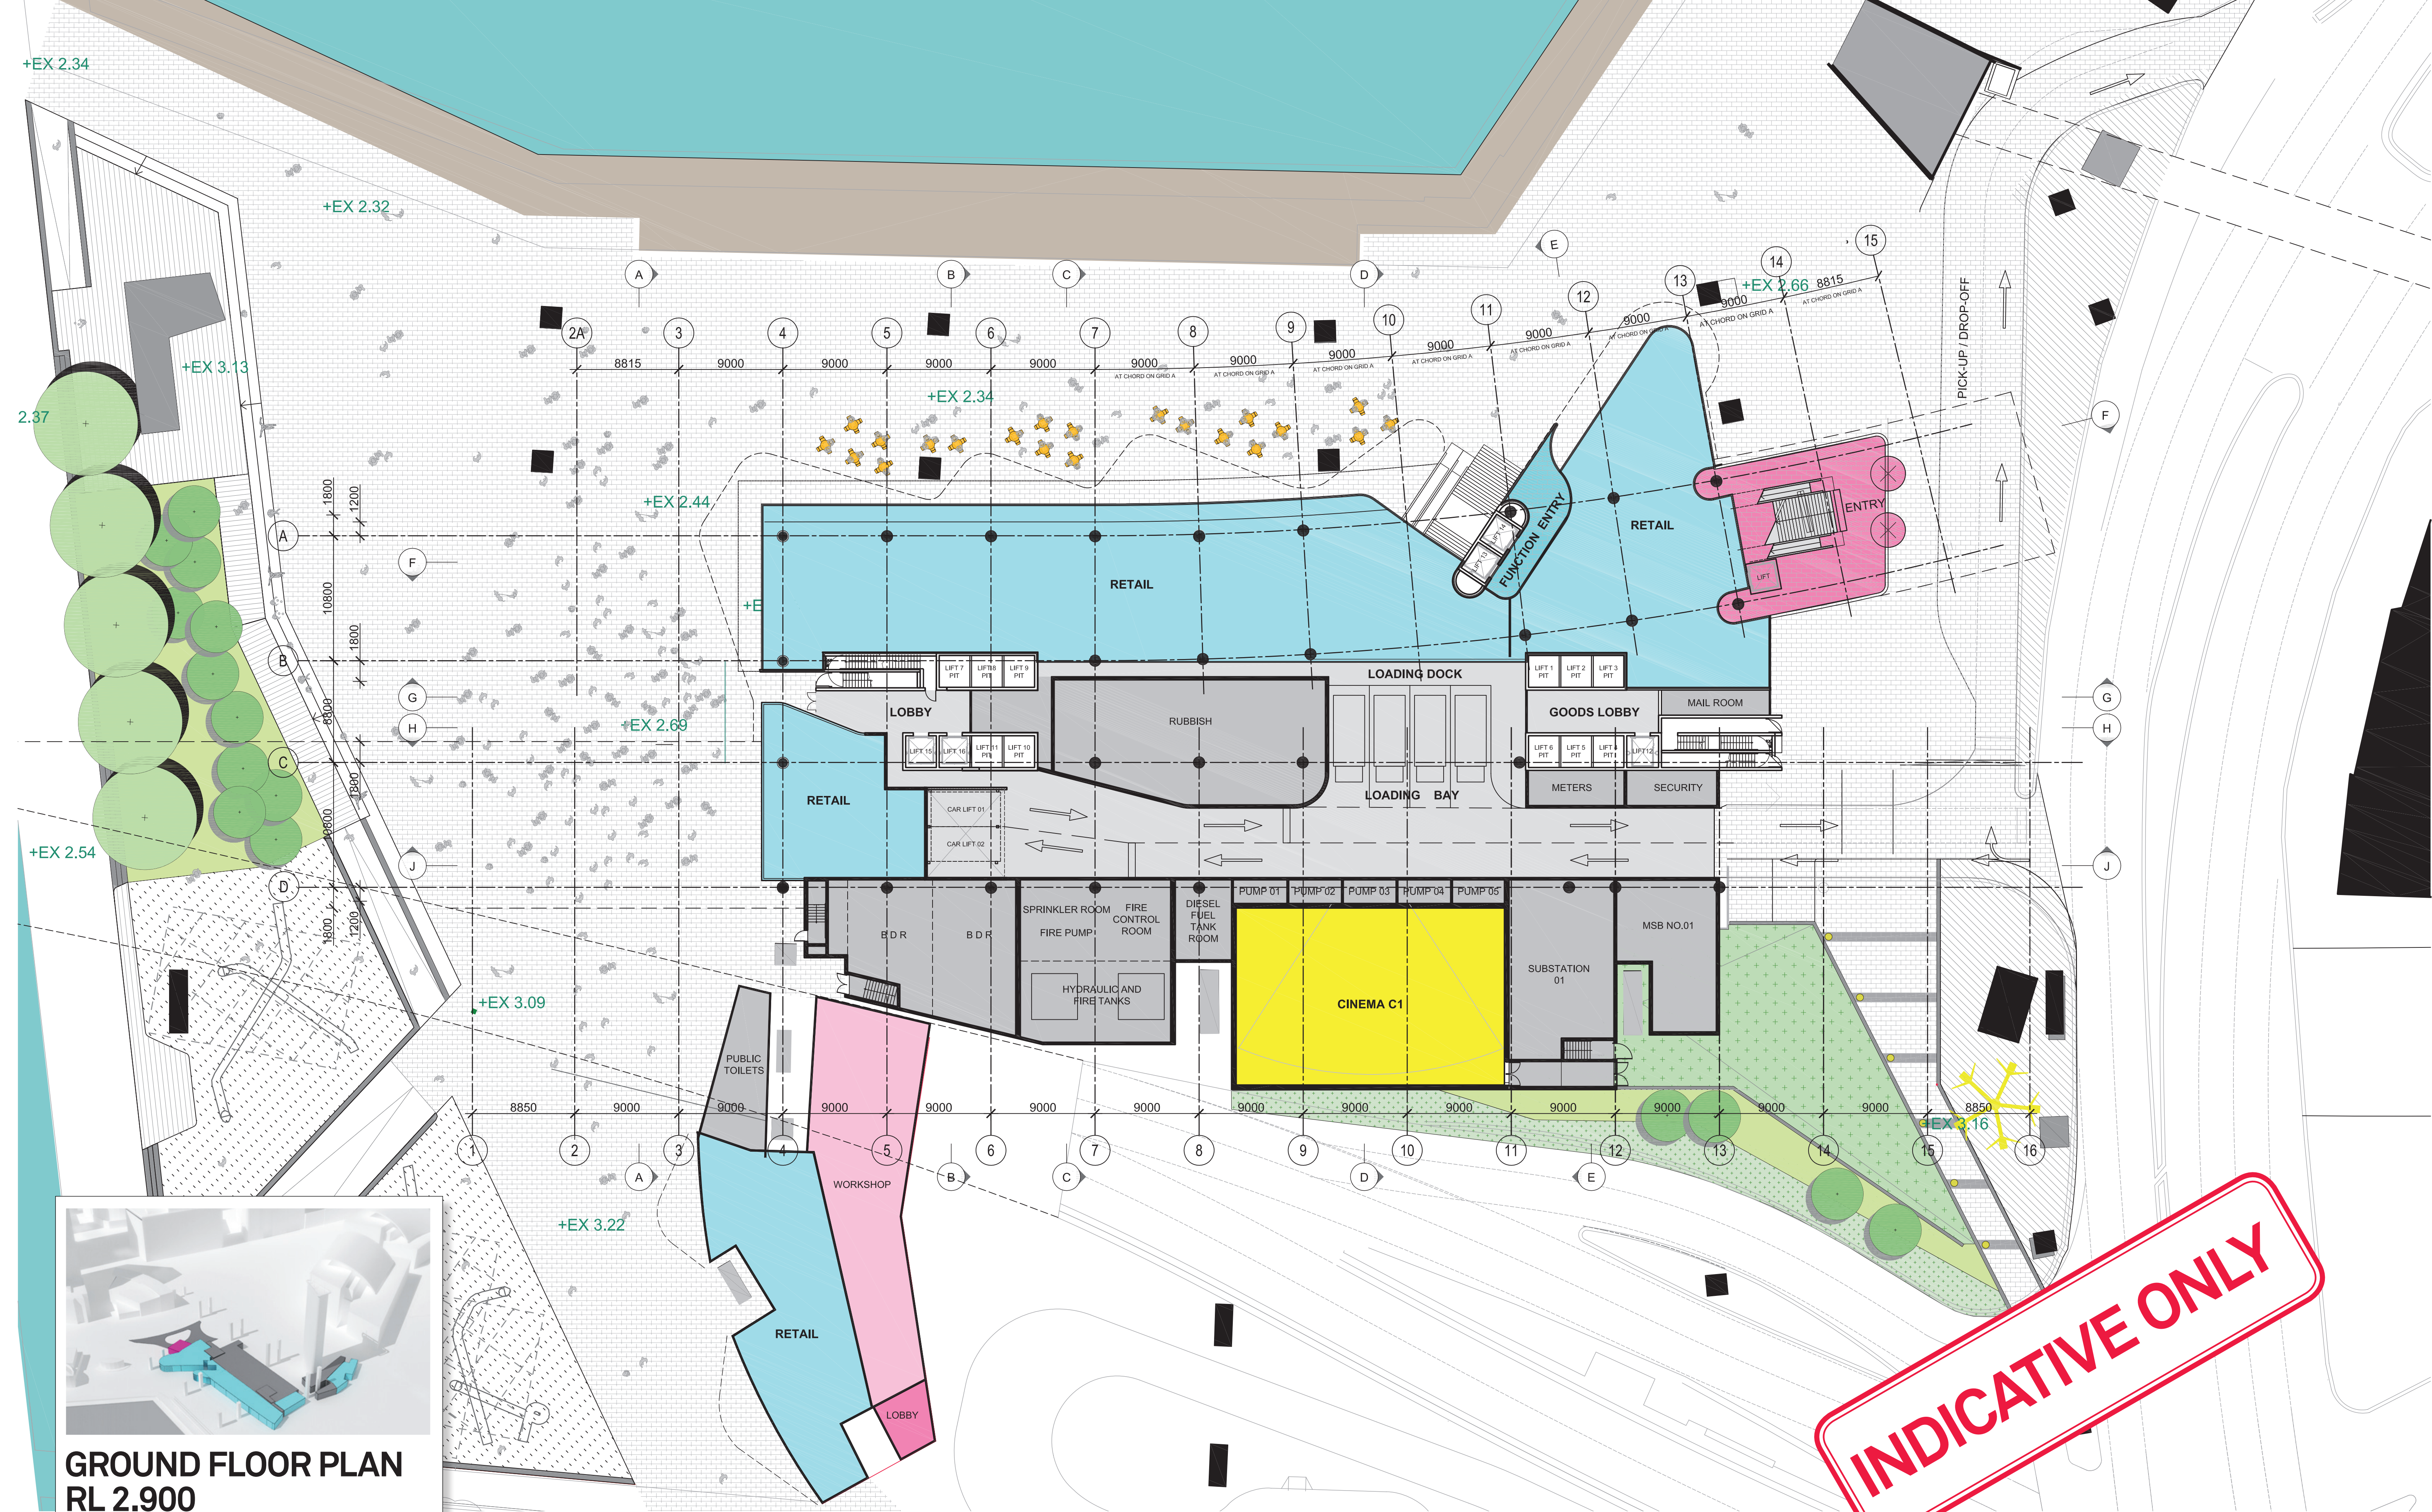

GROUND FLOOR PLAN
RL 2.900

0 2 8 16m



Revision
INDICATIVE ONLY

Date
23 JULY 2012

Scale
1:250@A1
1:500@A3

Client
GROCON

Project Name
1 Wheat Road,
Sydney


Drawing
SK_03

HASSELL


RUSSELL &
GEORGE

pmdl
ARCHITECTURE
INTERIORS
MASTERPLANNING

Grocon

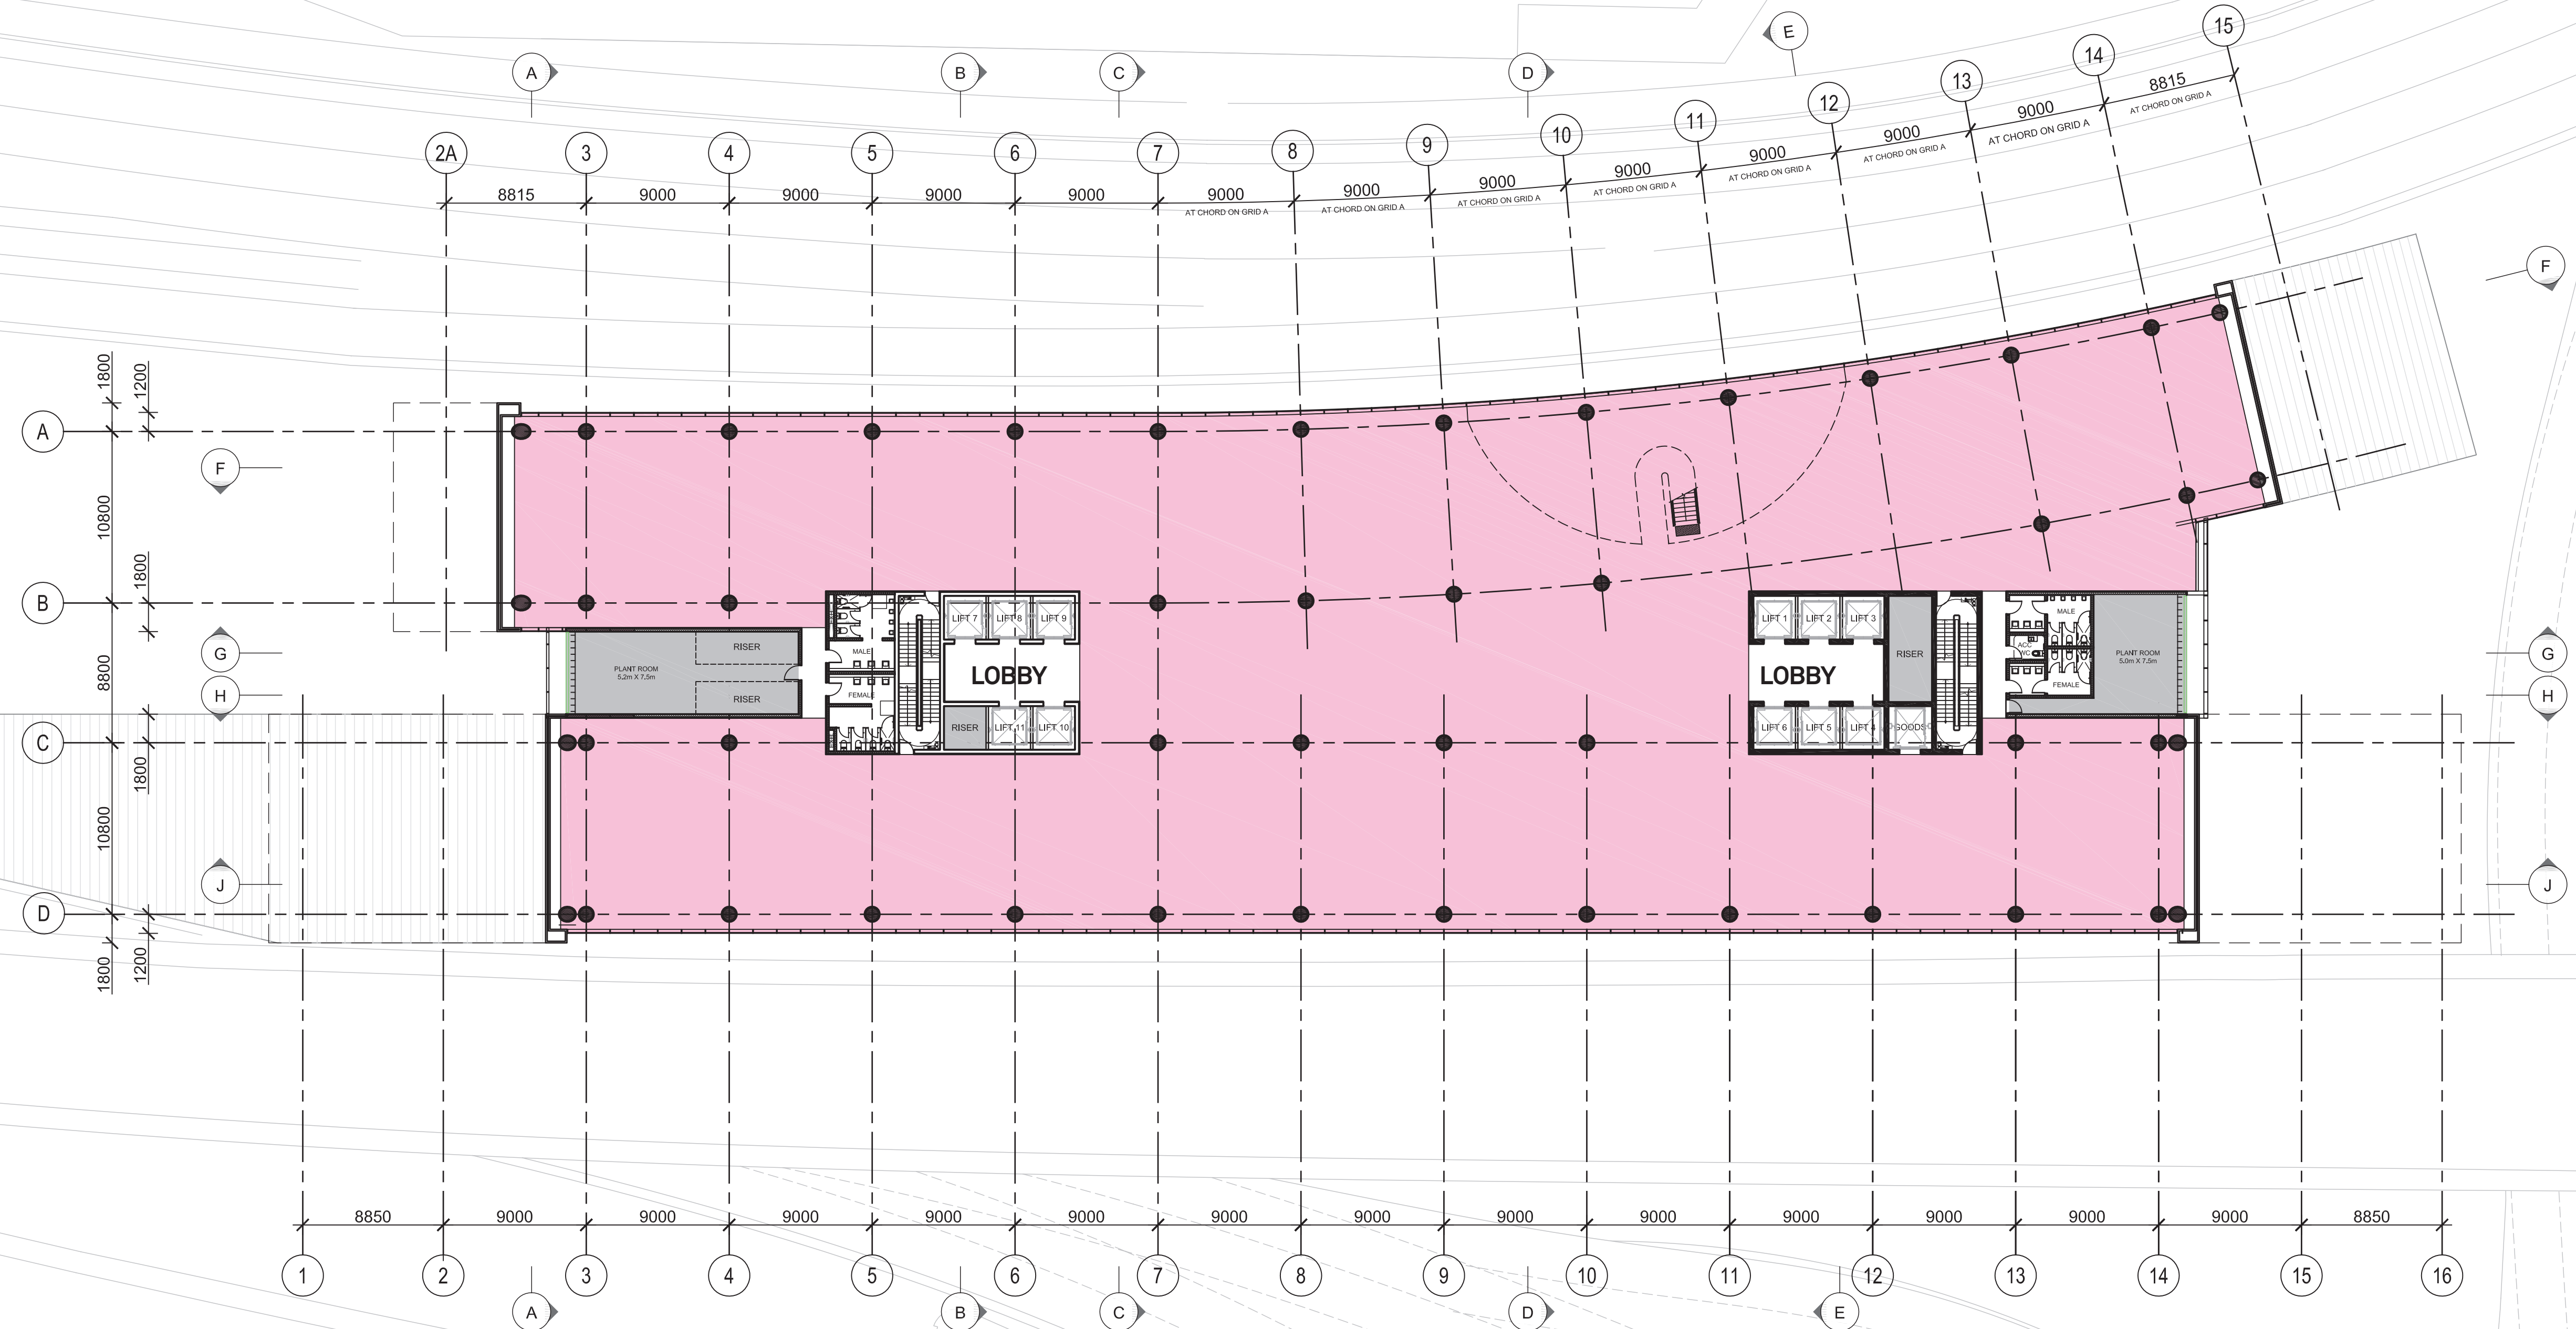

INDICATIVE ONLY

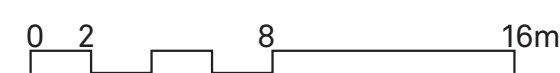

Revision
INDICATIVE ONLY

Date
23 JULY 2012

Scale
1:250@A1
1:500@A3

Client
GROCON


Project Name
1 Wheat Road,
Sydney



Drawing
SK_04

HASSELL

RUSSELL &
GEORGE

pmdl
ARCHITECTURE
INTERIORS
MASTERPLANNING

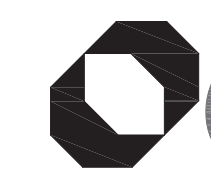 **Grocon**

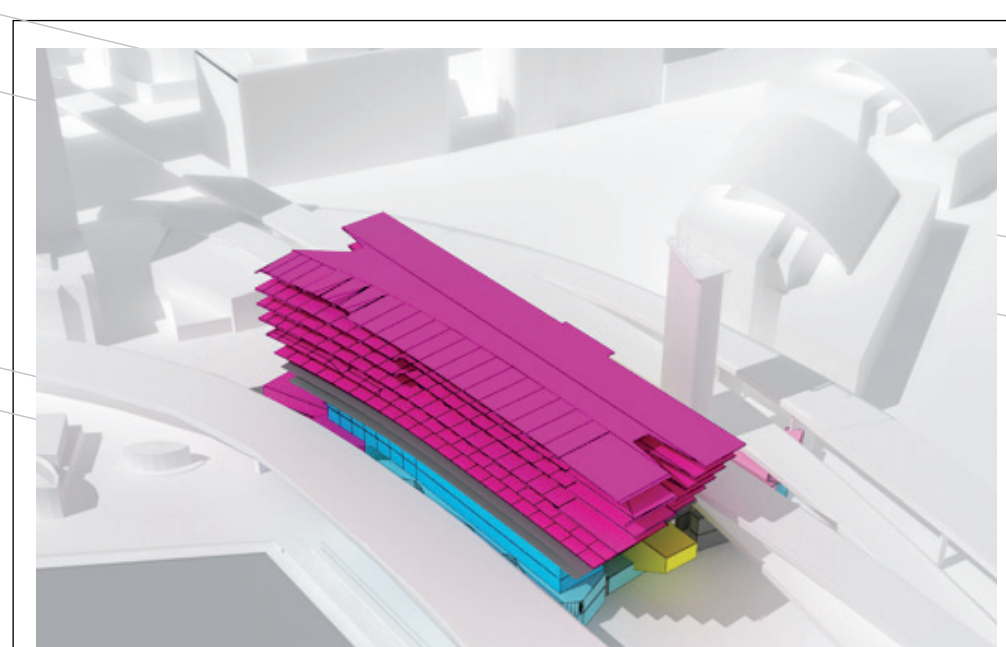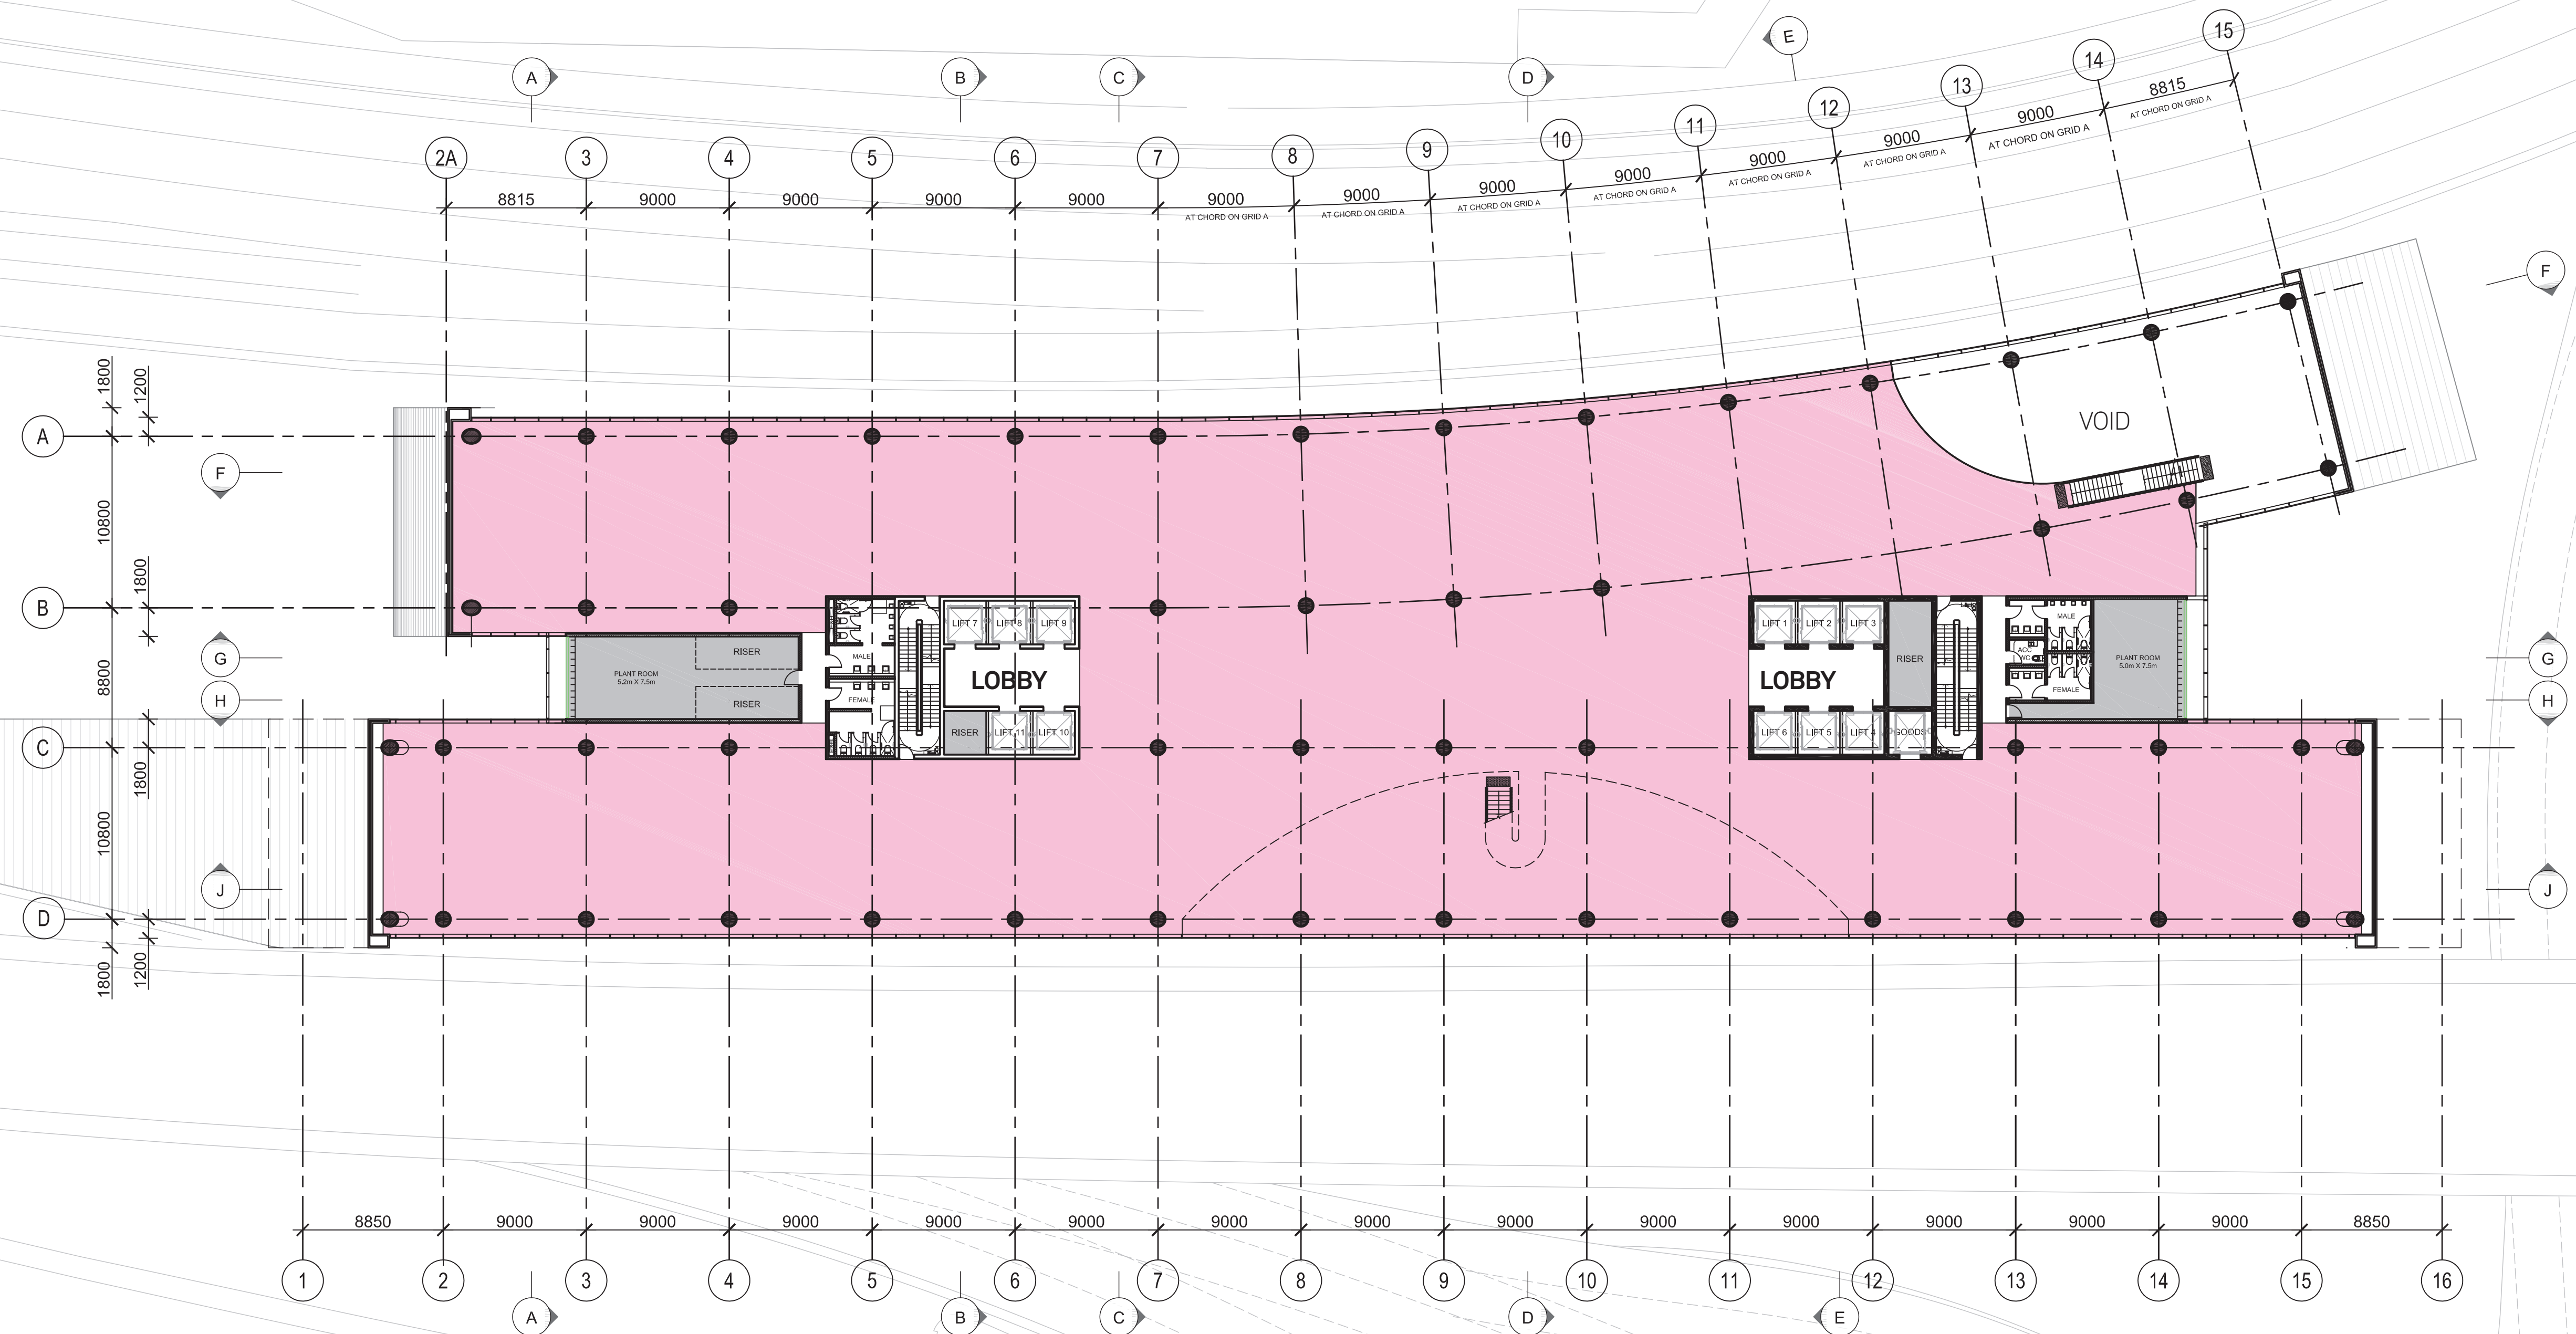

OFFICE LEVEL 06 PLAN
RL 46.500

INDICATIVE ONLY

0 2 8 16m



Revision
INDICATIVE ONLY

Date
23 JULY 2012

Scale
1:250@A1
1:500@A3

Client
GROCON

Project Name
1 Wheat Road,
Sydney



Drawing
SK_05

HASSELL

**RUSSELL &
GEORGE**

pmdl
ARCHITECTURE
INTERIORS
MASTERPLANNING

Grocon

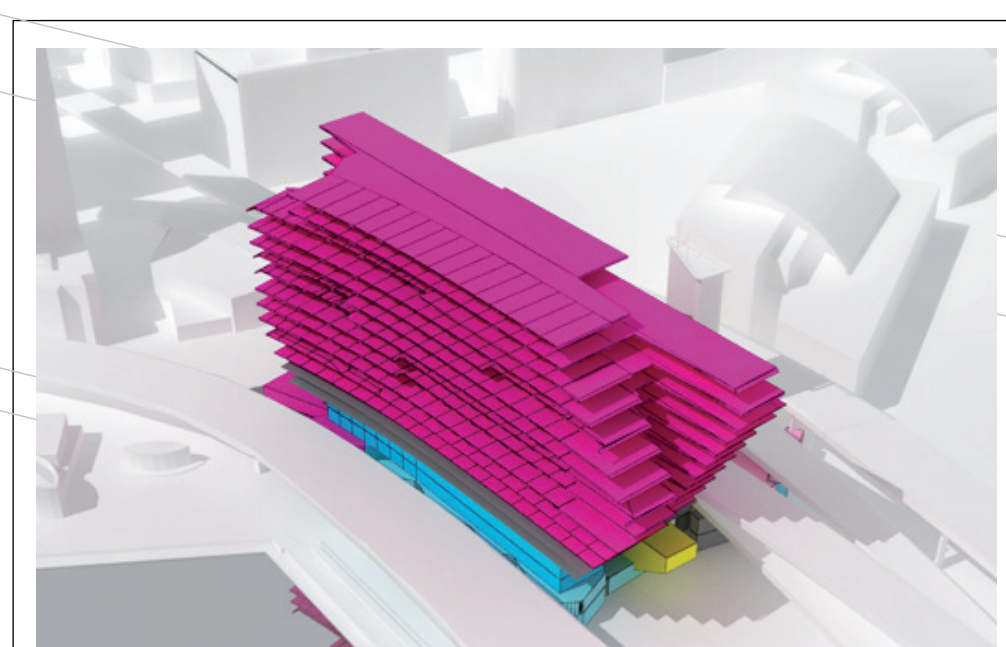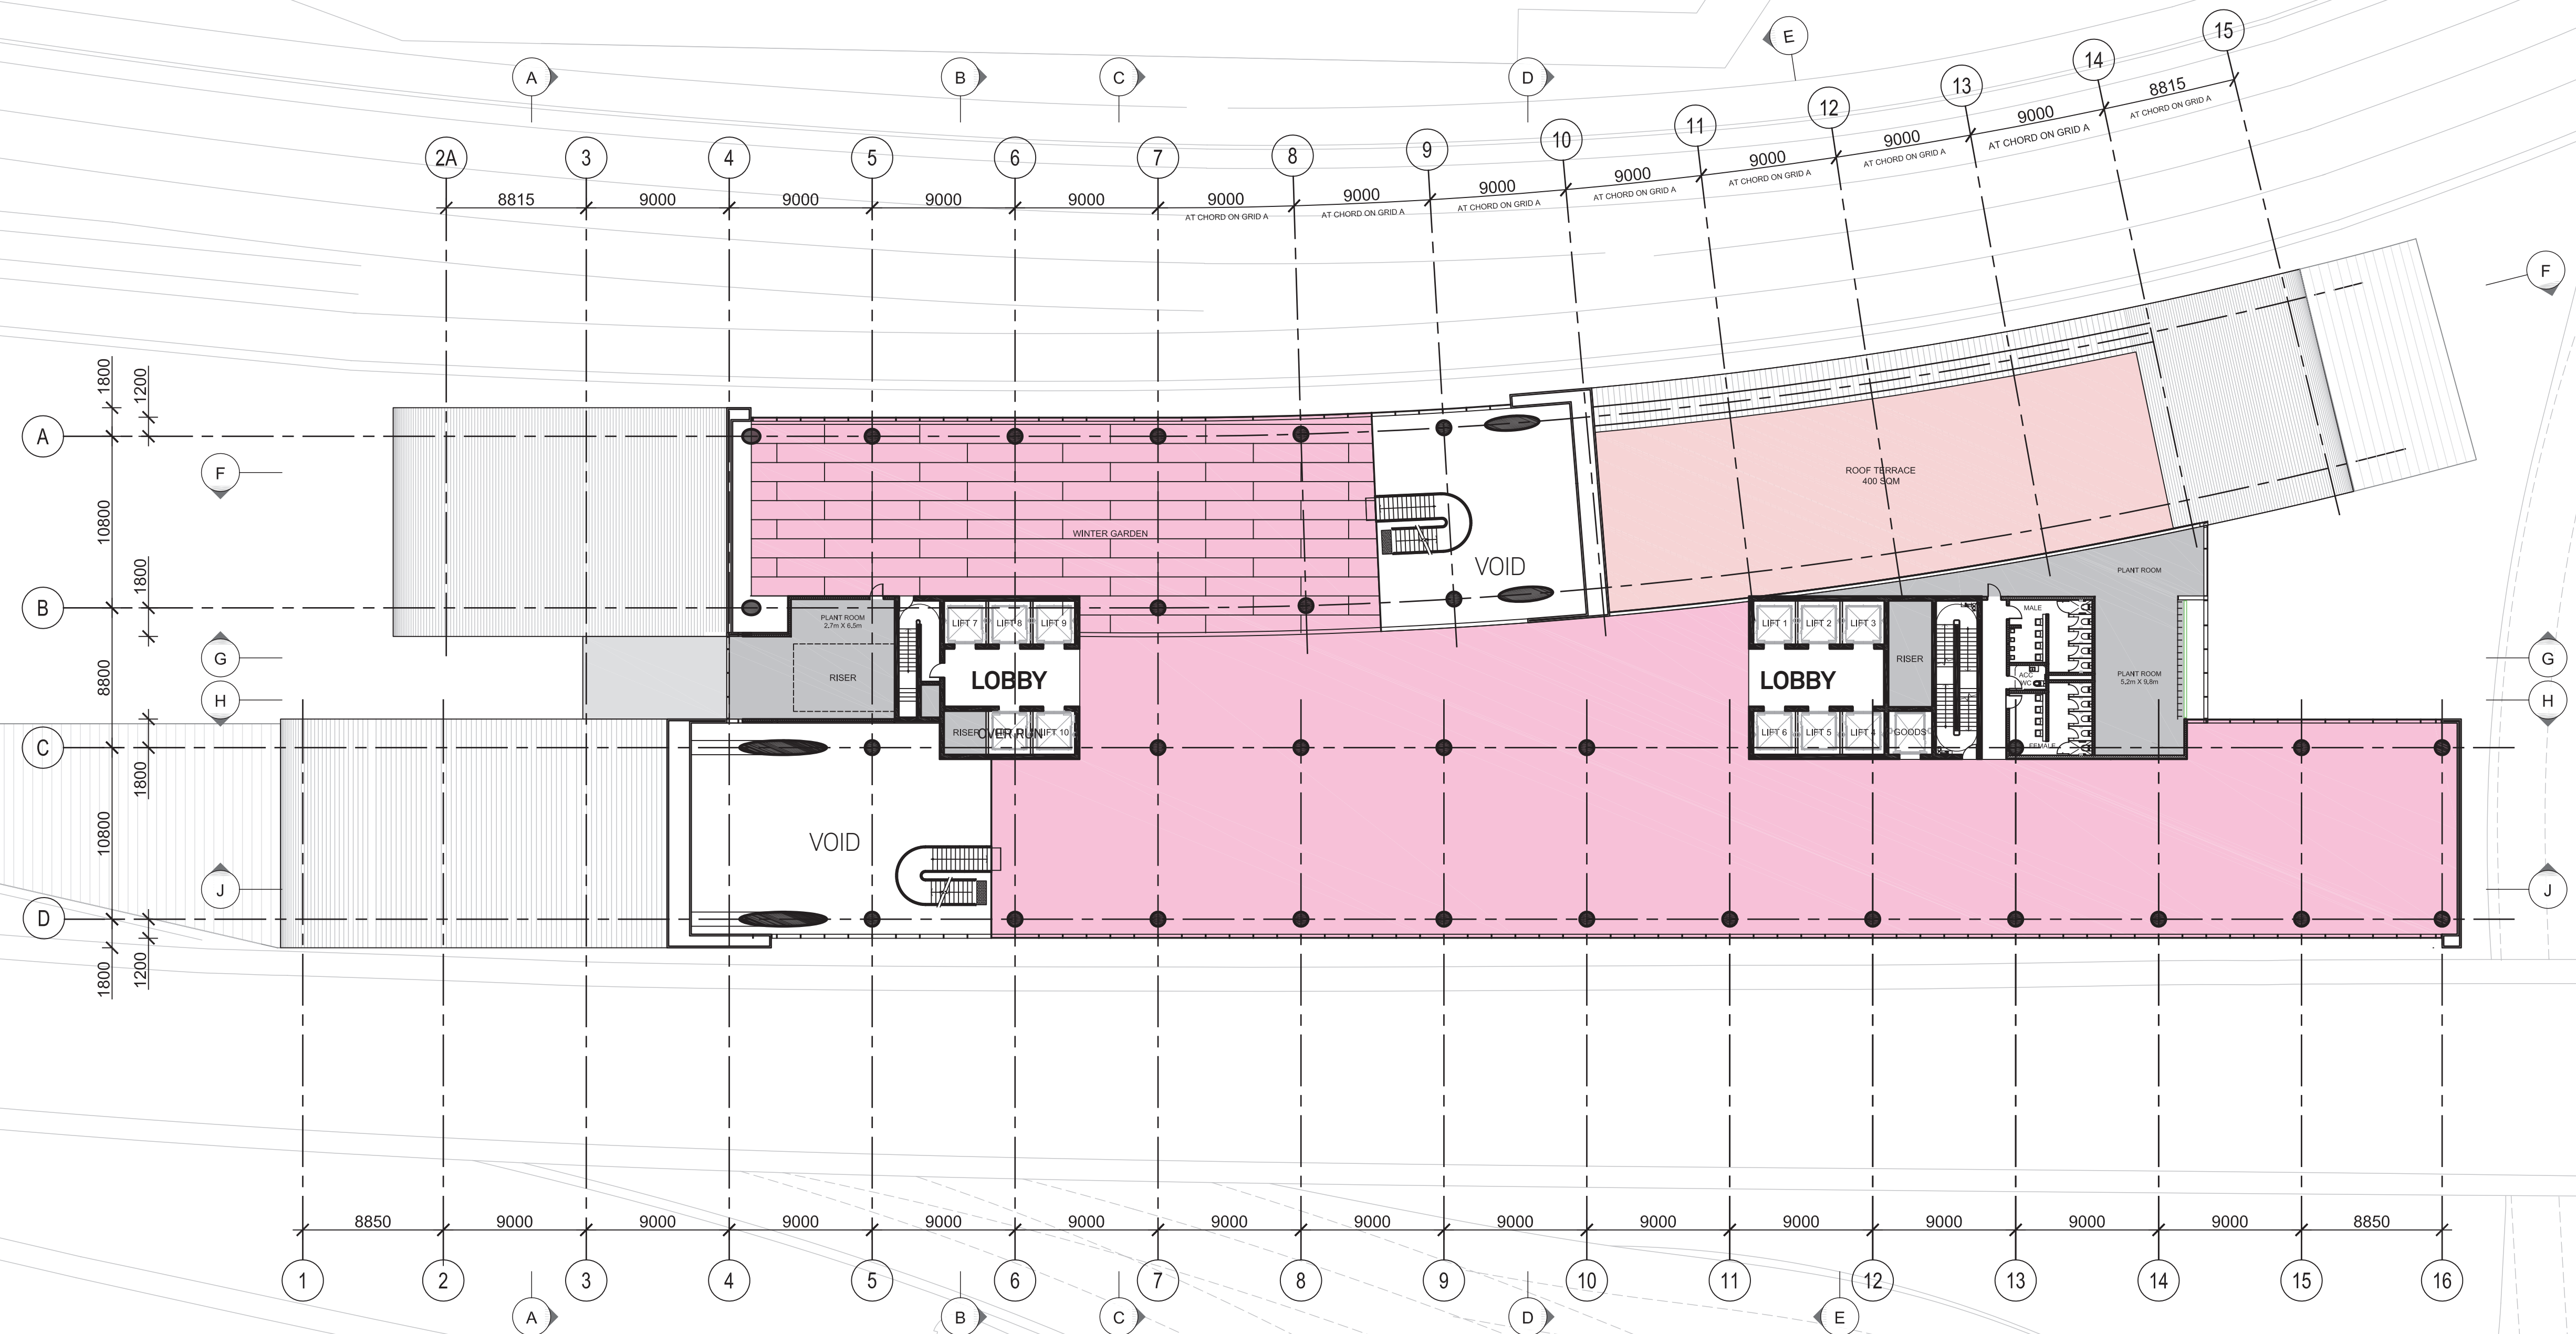

OFFICE LEVEL 12 PLAN
RL 70.500

0 2 8 16m



Revision
INDICATIVE ONLY

Date
23 JULY 2012

Scale
1:250@A1
1:500@A3

Client
GROCON


Project Name
1 Wheat Road,
Sydney

Drawing
SK_06


HASSELL

RUSSELL &
GEORGE

pmdl
ARCHITECTURE
INTERIORS
MASTERPLANNING

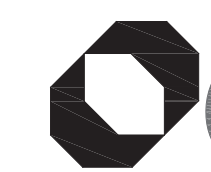 **Grocon**

- 15
- 14
- 13
- 12
- 11
- 10
- 9
- 8
- 7
- 6
- 5
- 4
- 3
- 2
- 1

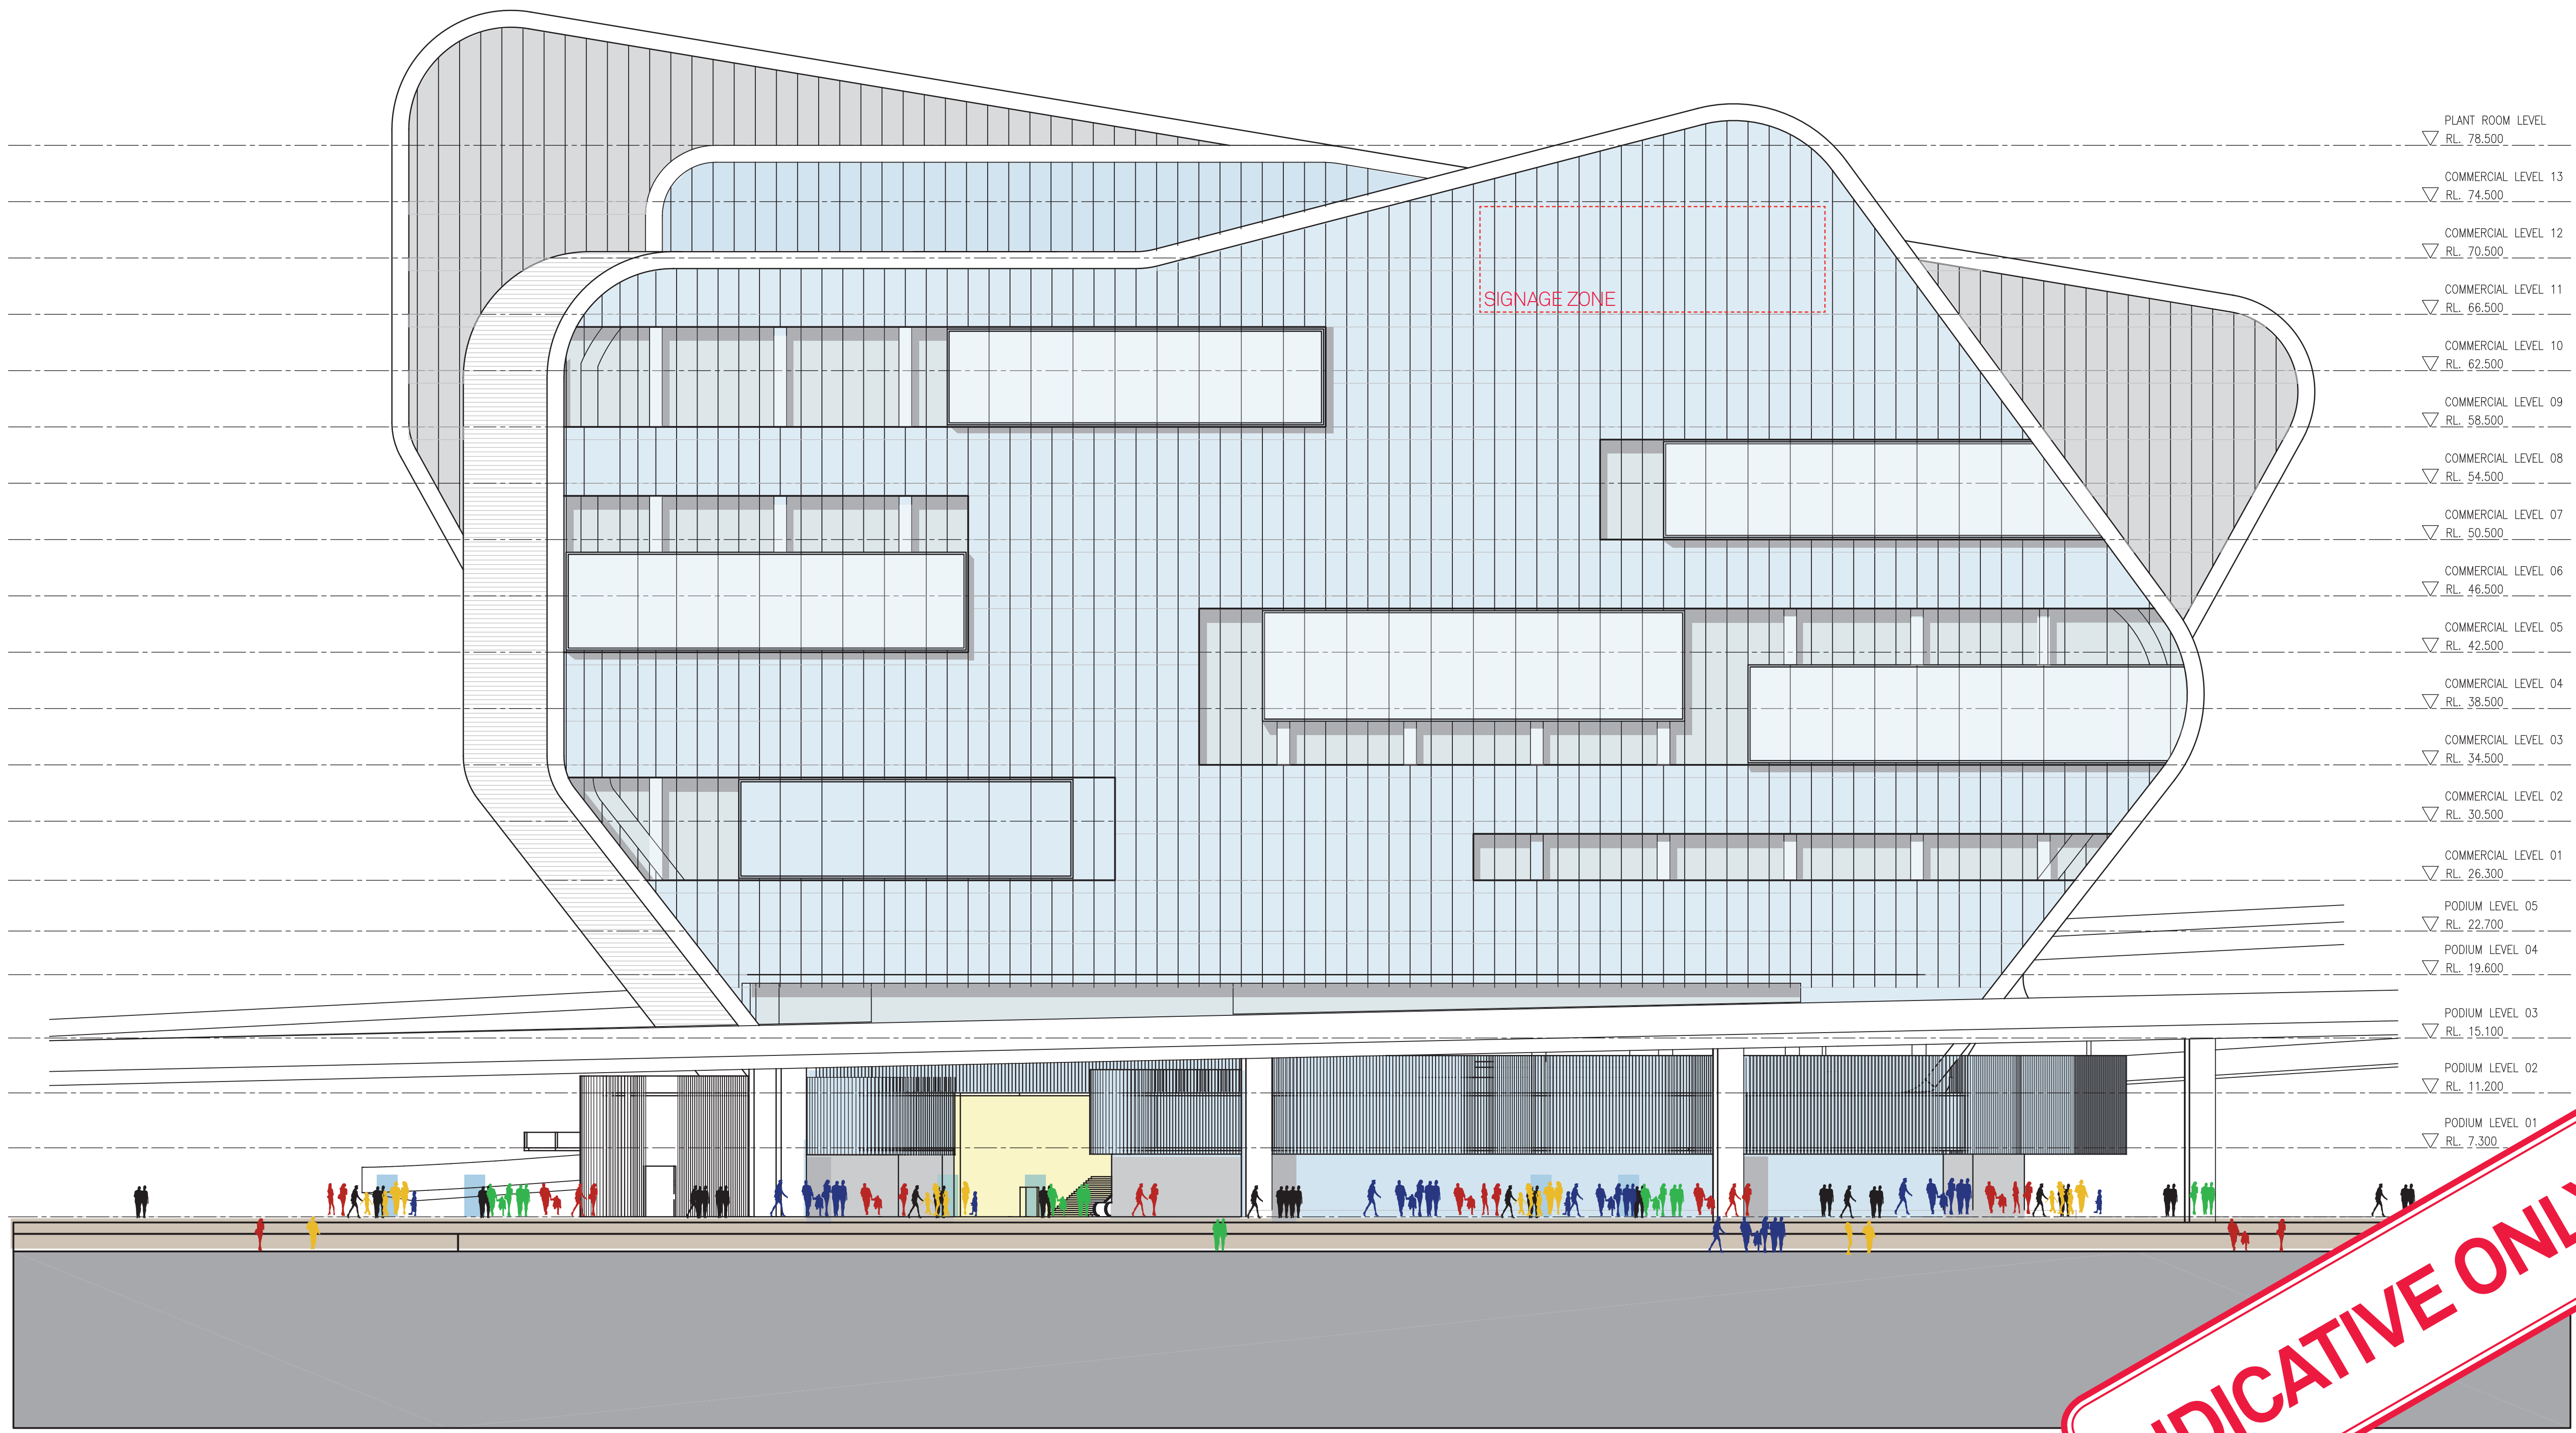

NORTH ELEVATION_

0 2 8 16m

Revision
INDICATIVE ONLY

Date
23 JULY 2012

Scale
1:250@A1
1:500@A3

Client
GROCON

Project Name
1 Wheat Road,
Sydney


Drawing
SK_08

HASSELL

RUSSELL &
GEORGE

pmdl
ARCHITECTURE
INTERIOR
MASTERPLANNING

Grocon

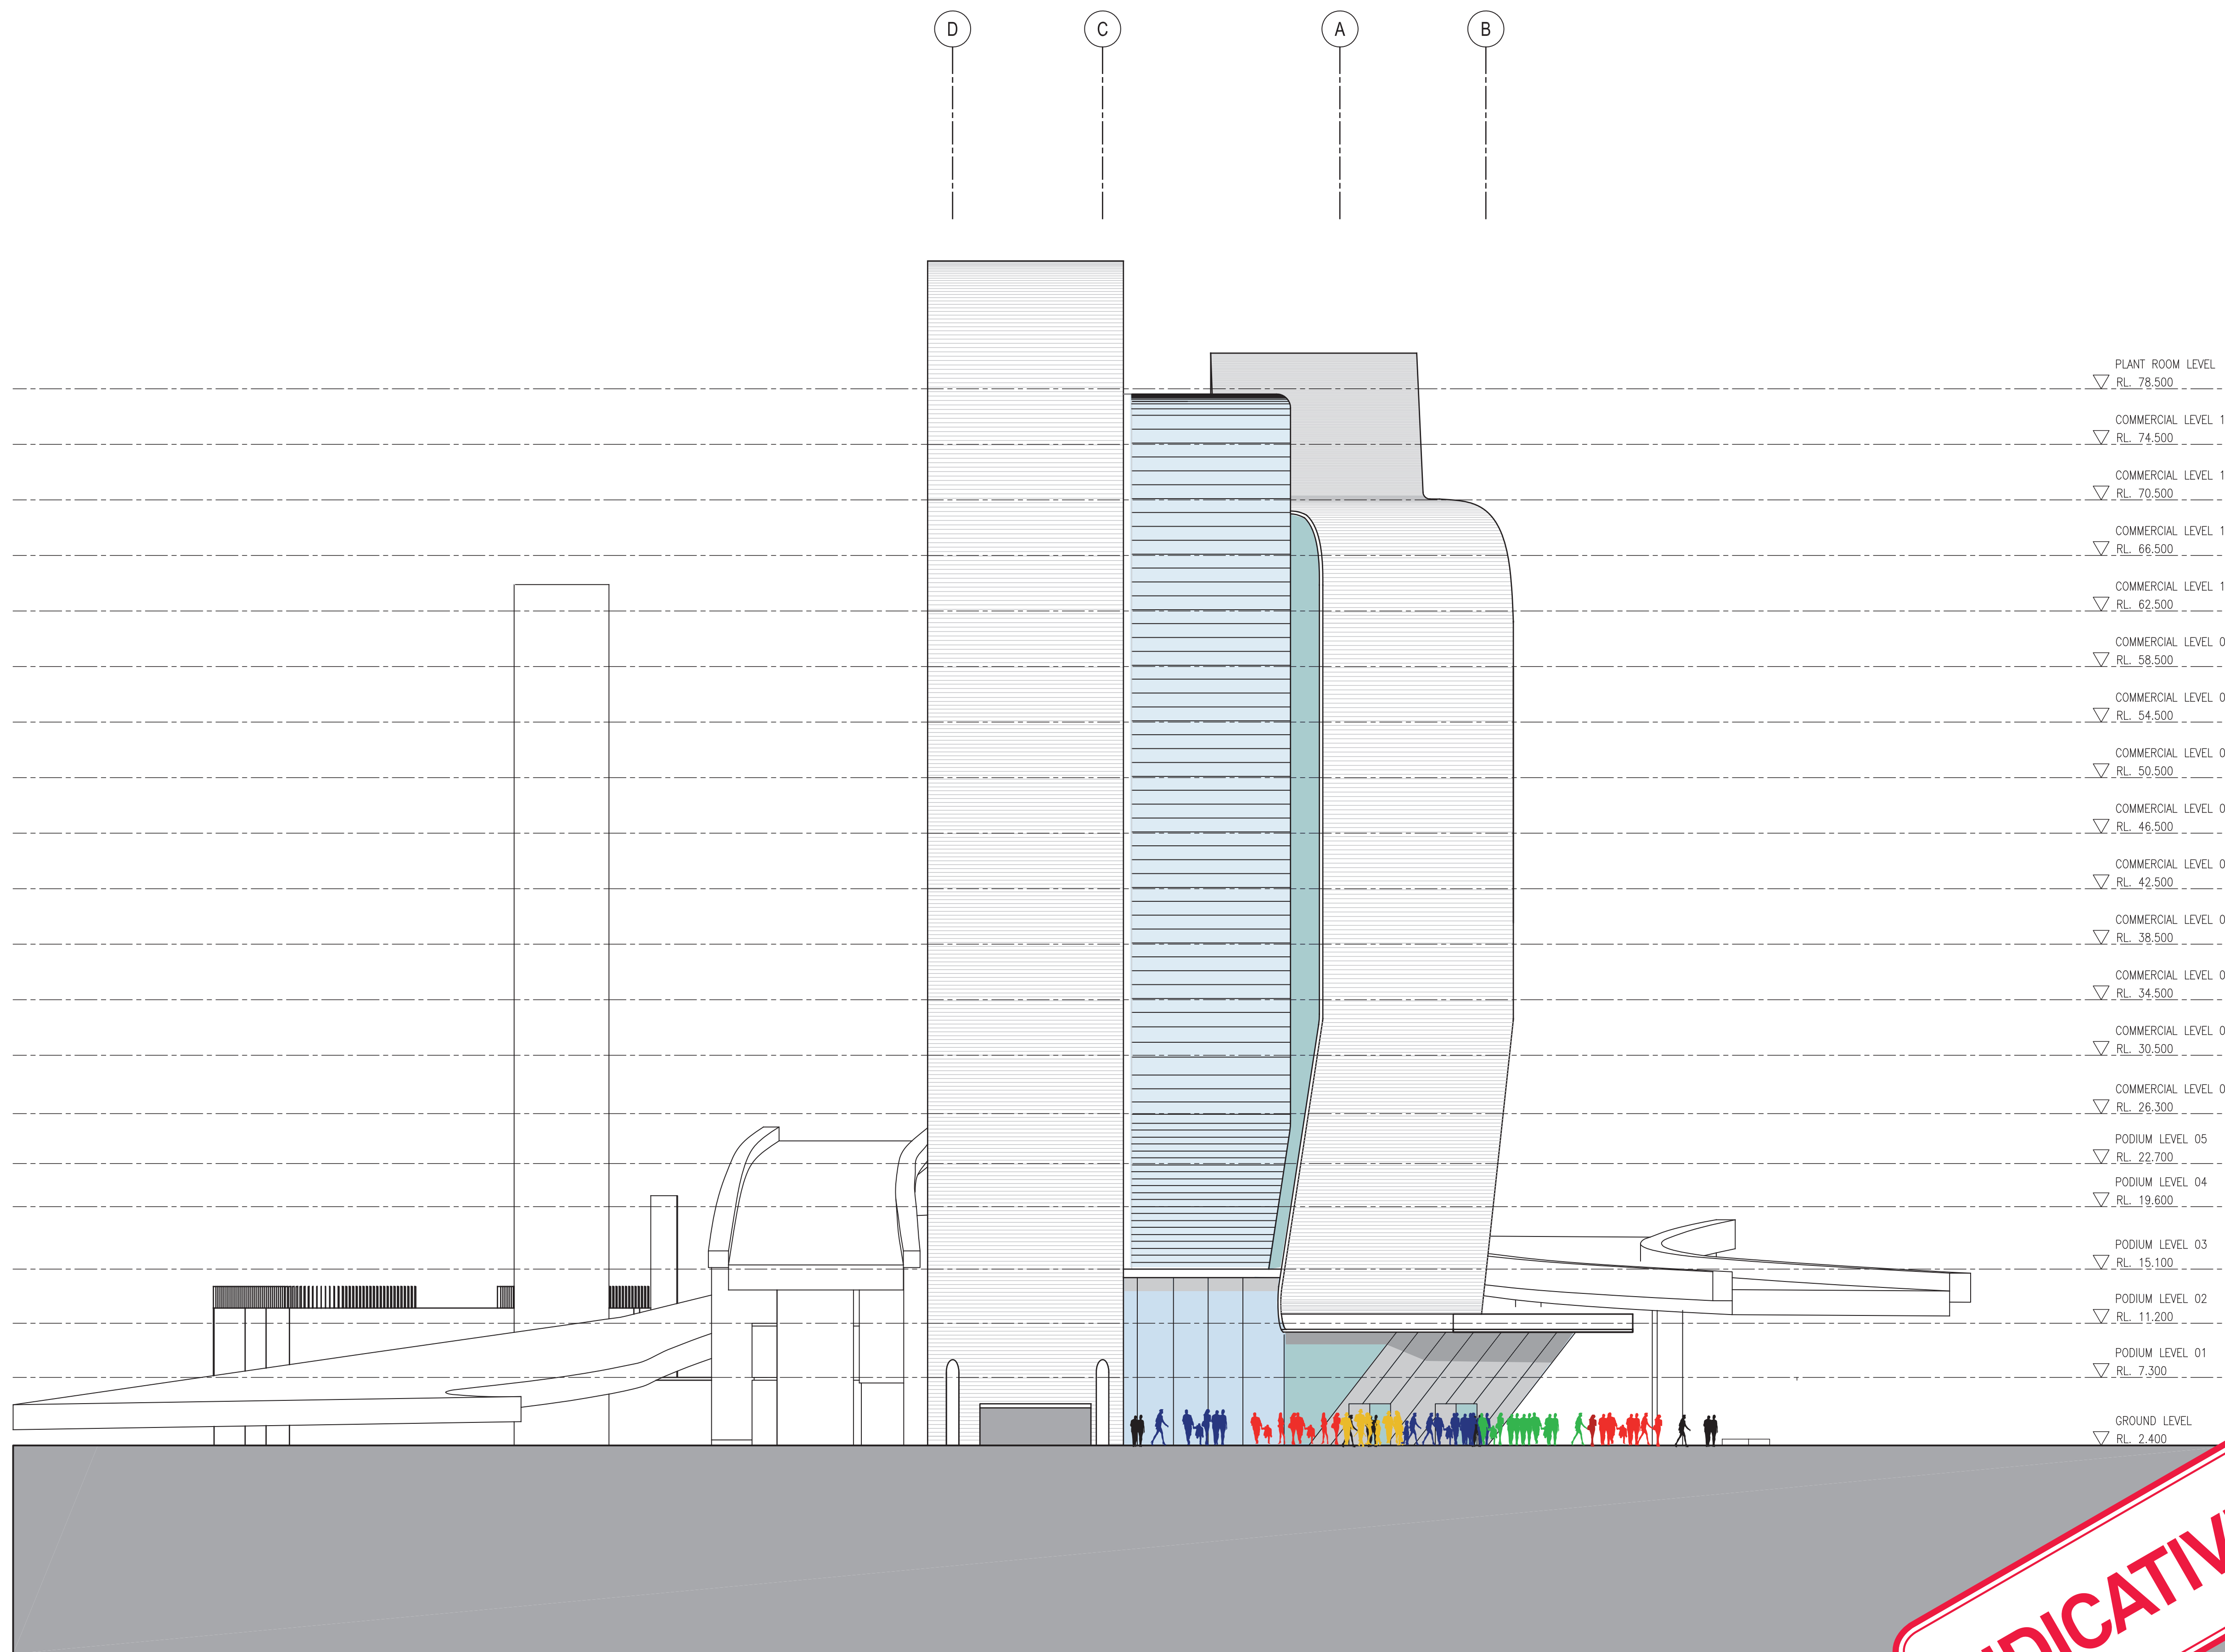

EAST ELEVATION_

0 2 8 16m

Revision
INDICATIVE ONLY

Date
23 JULY 2012

Scale
1:250@A1
1:500@A3

Client
GROCON

Project Name
1 Wheat Road,
Sydney

Drawing
SK_09

HASSELL

RUSSELL &
GEORGE

pmdl
ARCHITECTURE
INTERIOR
MASTERPLANNING

Grocon