

NOTATIONS:

THIS PLAN SHOULD NOT BE SCALED. ALL DIMENSIONS SHOULD BE CONFIRMED BY CONTRACTORS AND OTHER CONSULTANTS PRIOR TO ANY WORKS.

THIS PLAN SHALL BE CONSIDERED PROVISIONAL UNTIL IT HAS BEEN SIGNED AND CHECKED.

CHECKED THOMAS WERNER 08/04/2013

THIS FILE MUST BE USED REFERRING TO ALL NOTES AND DISCLAIMERS CONTAINED ON THE HARD COPY. THIS FILE MUST NOT BE TRANSFERRED TO ANY PERSON WITHOUT THE CONSENT OF VEKTA.

THIS SURVEY HAS BEEN PERFORMED USING A LEICA HDS C10 TERRESTRIAL LASER SCANNER IN AUG-SEP 2012. GIVEN THE PHYSICAL NATURE OF THE SURVEY METHOD, COMPUTATIONAL METHODS AND GENERAL SURVEY ACCURACY LIMITATIONS, THE MODELLED ELEMENTS ARE CONSIDERED ACCURATE TO +/-10MM. MORE PRECISE MEASUREMENTS CAN BE PROVIDED BY VEKTA UPON REQUEST.

WARNING THIS PLAN REFLECTS THE LOCATION OF THE SITE FEATURES ACQUIRED IN SEPTEMBER 2012. ANY SUBSEQUENT WORKS PERFORMED AT THE SITE AFTER THIS DATE WILL IMPACT ON THE RESULTS SHOWN IN THIS PLAN.

CONTOUR INTERVALS ARE AT 0.1m.

CADASTRAL TITLE BOUNDARIES HAVE BEEN DEFINED BY BOUNDARY SURVEY OF LOTS 401-405 AS PER DP862501.

NOTE THAT TITLE BOUNDARY PLOTS 402-405 HAVE A HEIGHT RESTRICTION OF 9.0m.

NOTE THAT ROAD FLYOVERS HAVE BEEN SURVEYED FROM THE GROUND ONLY AND SO NO SURVEY INFORMATION HAS BEEN PROVIDED FOR THE FLYOVER TOPS/DECK.

UNDERGROUND DRAINAGE SERVICES AND CONCRETE SUPPORT BEAMS HAVE BEEN SURVEYED USING GPR, WITH THEIR ACCURACY SUBJECT TO TYPICAL UNDERGROUND SURVEY TOLERANCES. FOR ALL OTHER UNDERGROUND SERVICES PLEASE REFER TO THE CLIENT-SUPPLIED SURVEY (X-REF WITHIN DIGITAL FILE) FOR INDICATIVE SERVICE LOCATIONS.

H			
G			
F			
E			
D			
C			
B	08/04/13	SURVEY AREA EXTENDED (PLAN 02 & PLAN 05)	
A	18/09/12	ORIGINAL	
REV	DATE	COMMENTS	CKD

90 CAMBERWELL ROAD HAWTHORN EAST VIC 3123
TEL: (03) 9804 2000 FAX: (03) 9804 2099
EMAIL: mob@veкта.net.au
FORMERLY SURVEY21 AND QASCO

DARLING HARBOUR
IMAX THEATRE PRECINCT
PLAN OF FEATURES
TERRESTRIAL LASER SCANNING

DRAWN	HIK	SCALE	4 8 12 16
DATE	08/04/2013	LENGTHS ARE IN METRES	
CHECKED	THW	DRAWING NUMBER	254068 KP01
SCALE	AD 1:400	REV	B
LEVEL DATUM	AHD		

MGA 94 ZONE 56

MGA 94 ZONE 56

PT501
DP1031387

NOTATIONS:

THIS PLAN SHOULD NOT BE SCALED. ALL DIMENSIONS SHOULD BE CONFIRMED BY CONTRACTORS AND OTHER CONSULTANTS PRIOR TO ANY WORKS.

THIS PLAN SHALL BE CONSIDERED PROVISIONAL
UNTIL IT HAS BEEN SIGNED AND CHECKED.

CHECKED THOMAS WERNER 08/04/2013

THIS FILE MUST BE USED REFERRING TO ALL NOTES
AND DISCLAIMERS CONTAINED ON THE HARD COPY. THIS FILE MUST
NOT BE TRANSFERRED TO ANY PERSON WITHOUT THE CONSENT OF
VEKTA.

THIS SURVEY HAS BEEN PERFORMED USING A LEICA HDS C10 TERRESTRIAL LASER SCANNER IN AUG-SEP 2012. GIVEN THE PHYSICAL NATURE OF THE SURVEY METHOD, COMPUTATIONAL METHODS AND GENERAL SURVEY ACCURACY LIMITATIONS, THE MODELLED ELEMENTS ARE CONSIDERED ACCURATE TO +/-10MM. MORE PRECISE MEASUREMENTS CAN BE PROVIDED BY VEKTA UPON REQUEST.

WARNING: THIS PLAN REFLECTS THE LOCATION OF THE SITE FEATURES ACQUIRED IN SEPTEMBER 2012. ANY SUBSEQUENT WORKS PERFORMED AT THE SITE AFTER THIS DATE WILL IMPACT ON THE RESULTS SHOWN IN THIS PLAN.

CONTOUR INTERVAL IS 0.1M.

REFER TO DWG 254068_KP01 FOR SHEET LAYOUT.

BOK DIMENSIONS DENOTE REDUCED LEVELS OF BACK OF KERB.

TOK DIMENSIONS DENOTE REDUCED LEVELS OF TOP OF KERB.
INV DIMENSIONS DENOTE REDUCED LEVELS OF INVERT OF KERB OR ROAD

INV DIMENSIONS DENOTE REDUCED LEVELS OF INVERT OF KERB OR BOTTOM OF RETAINING WALLS.

TOR DIMENSIONS DENOTE REDUCED LEVELS OF TOP OF RETAINING WALL OR TOP OF STEPS.

B DIMENSIONS DENOTE REDUCED LEVELS OF BUILDING OUTLINE ON GROUND

P DIMENSIONS DENOTE REDUCED LEVELS OF SERVICE PITS.

H			
G			
F			
E			
D			
C			
B	08/06/13	SURVEY AREA EXTENDED (PLAN 02 & PLAN 05)	
A	18/09/12	ORIGINAL	
REV	DATE	COMMENTS	CKD

VEKTA

90 CAMBERWELL ROAD HAWTHORN EAST VIC 3123
TEL: (03) 9804 2000 FAX: (03) 9804 2099

EMAIL: melb@vekta.net.au
FORMERLY SURVEY21 AND QASCO

DARLING HARBOUR

DARLING HARBOUR
MAIN THEATRE REGION

IMAX THEATRE PRECINCT

PLAN OF FEATURES

TERRESTRIAL LASER SCANNING

DRAWN	HIK	SCALE					
		1	0	1	2	3	4


DATE 08/04/2013

LENGTHS ARE IN METRES

CHECKED	THW	DRAWING NUMBER	REV
---------	-----	----------------	-----

SCALE	A0	1:100	254068 P01	B

PLAN 02

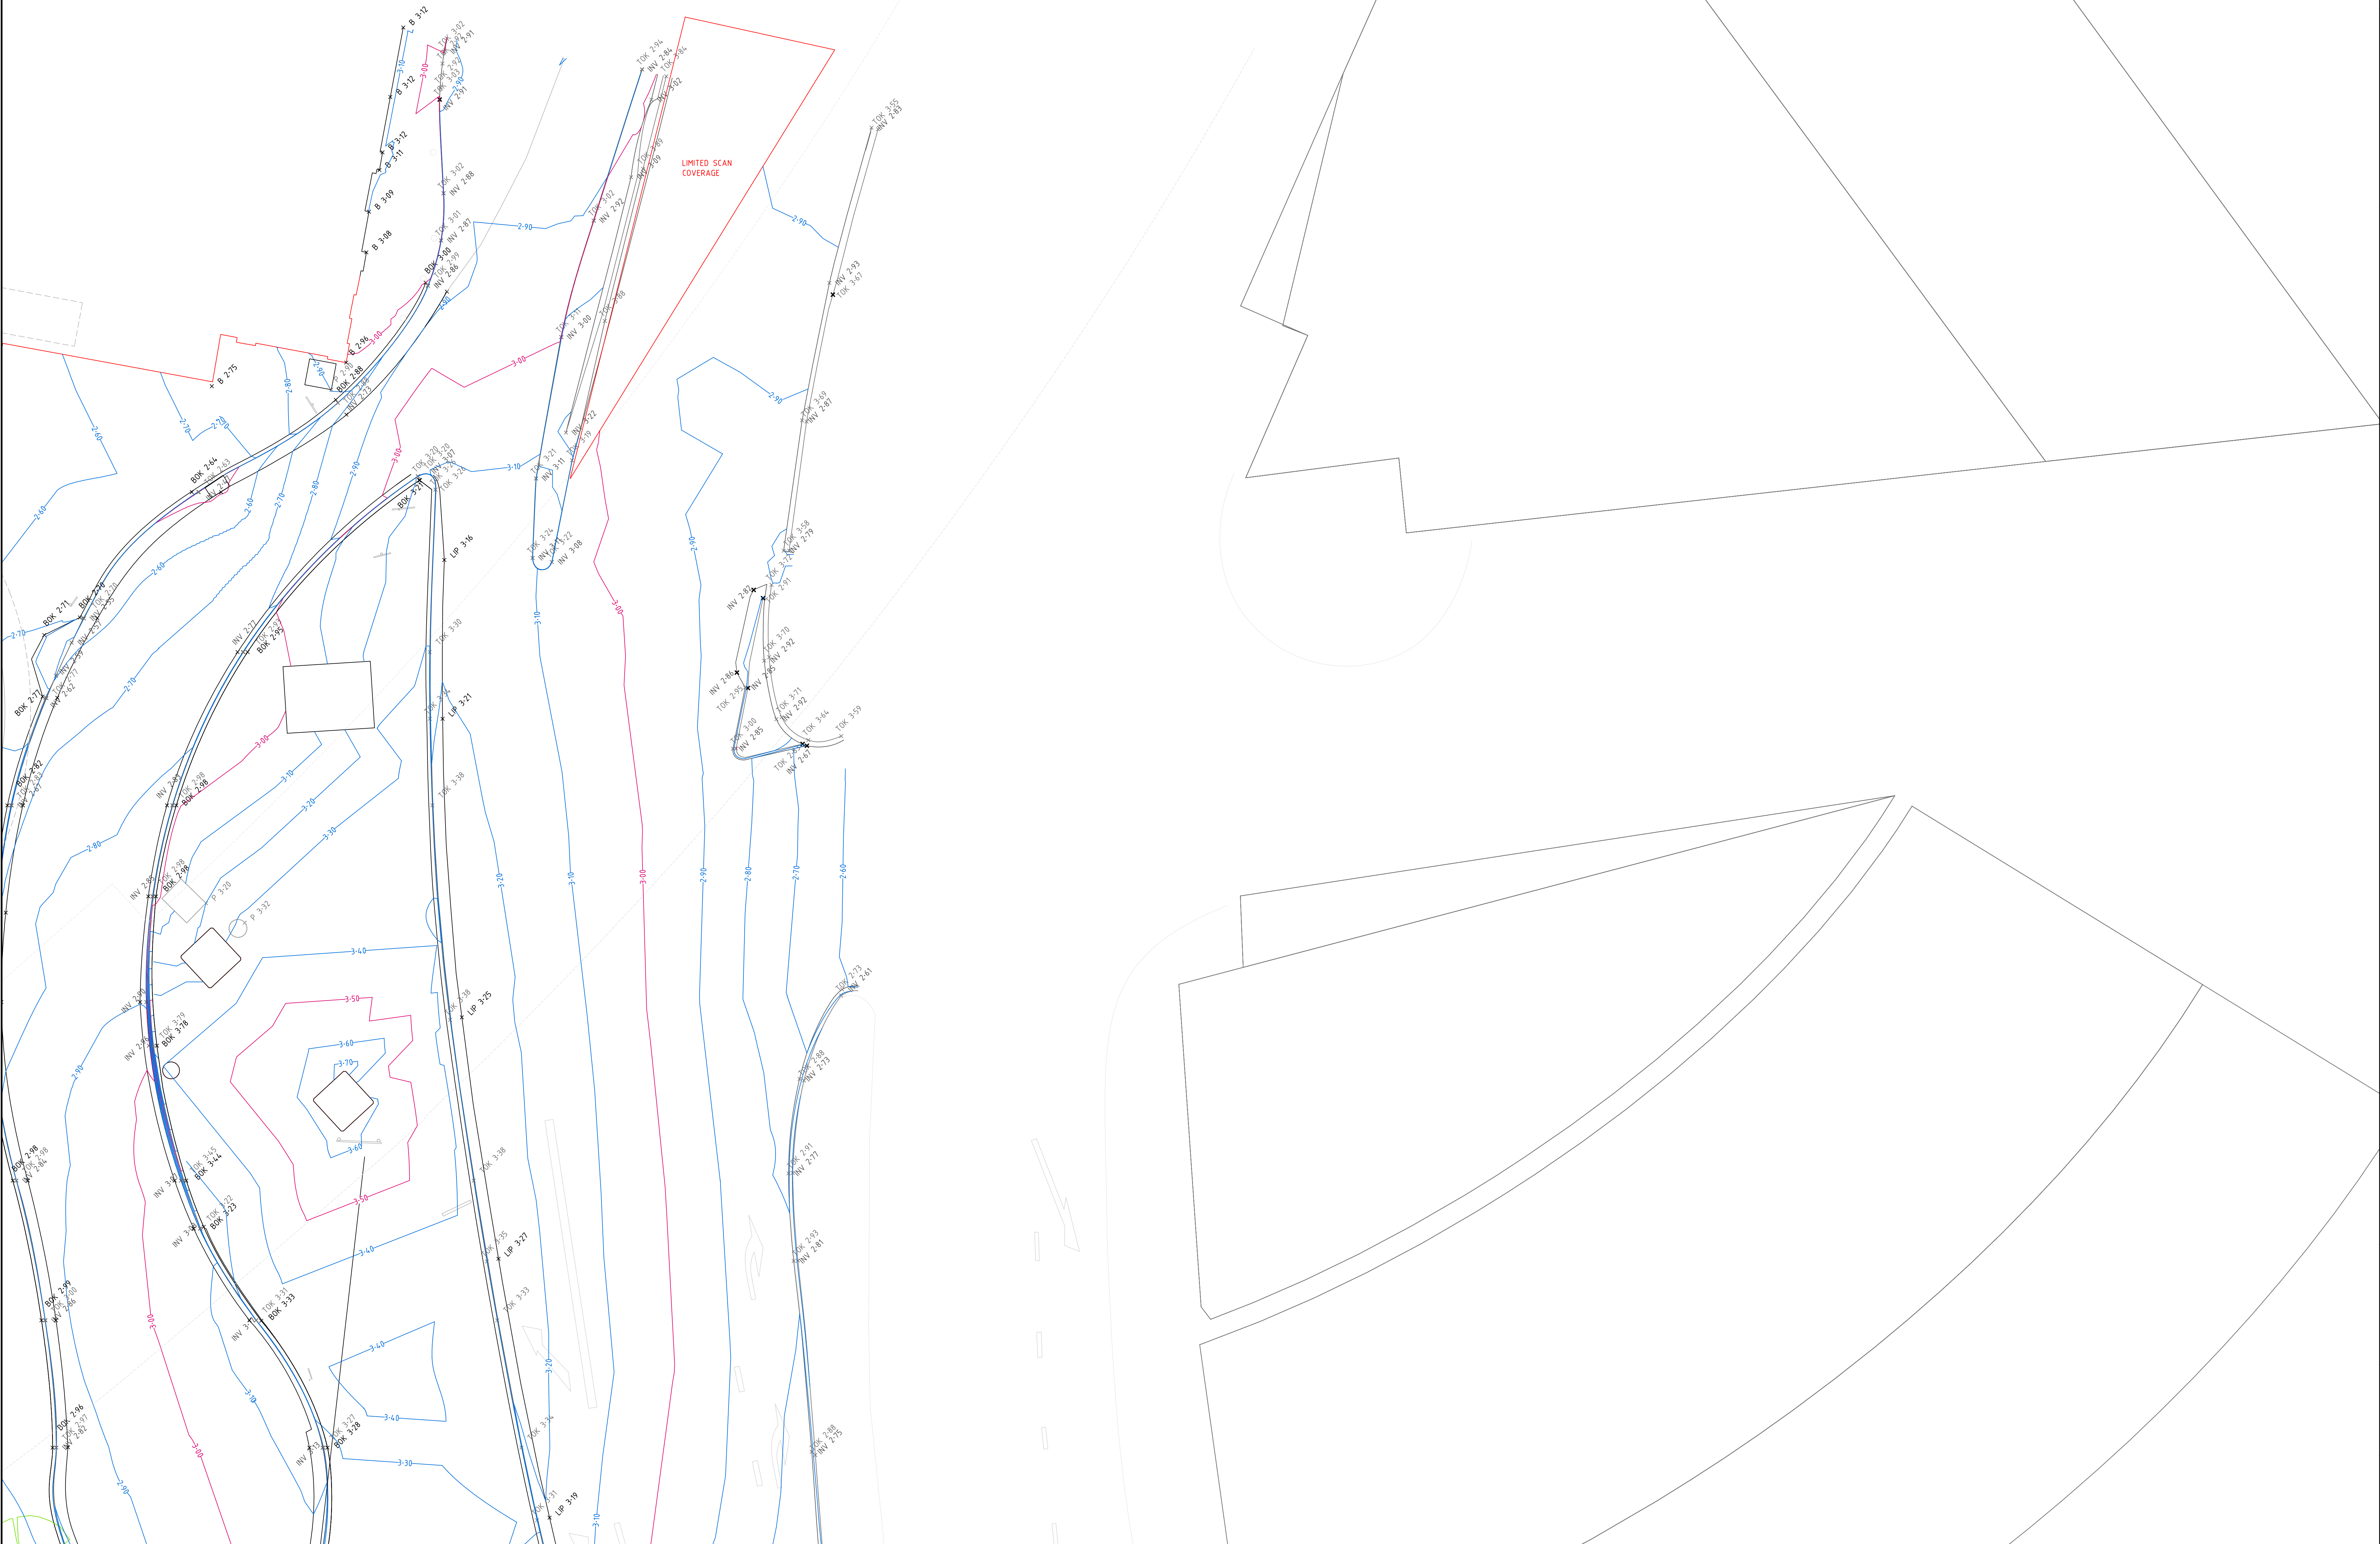

NOTATIONS:

THIS PLAN SHOULD NOT BE SCALED. ALL DIMENSIONS SHOULD BE CONFIRMED BY CONTRACTORS AND OTHER CONSULTANTS PRIOR TO ANY WORKS.

THIS PLAN SHALL BE CONSIDERED PROVISIONAL UNTIL IT HAS BEEN SIGNED AND CHECKED.

CHECKED THOMAS WERNER 08/04/2013

THIS FILE MUST BE USED REFERRING TO ALL NOTES AND DISCLAIMERS CONTAINED ON THE HARD COPY. THIS FILE MUST NOT BE TRANSFERRED TO ANY PERSON WITHOUT THE CONSENT OF VEKTA.

THIS SURVEY HAS BEEN PERFORMED USING A LEICA HDS C10 TERRESTRIAL LASER SCANNER IN AUG-SEP 2012. GIVEN THE PHYSICAL NATURE OF THE SURVEY METHOD, COMPUTATIONAL METHODS AND GENERAL SURVEY ACCURACY LIMITATIONS, THE MODELLED ELEMENTS ARE CONSIDERED ACCURATE TO +/- 10MM. MORE PRECISE MEASUREMENTS CAN BE PROVIDED BY VEKTA UPON REQUEST.

WARNING: THIS PLAN REFLECTS THE LOCATION OF THE SITE FEATURES ACQUIRED IN SEPTEMBER 2012. ANY SUBSEQUENT WORKS PERFORMED AT THE SITE AFTER THIS DATE WILL IMPACT ON THE RESULTS SHOWN IN THIS PLAN.

CONTOUR INTERVAL IS 0.1M.

REFER TO DWG 254068_KP01 FOR SHEET LAYOUT.

BOK DIMENSIONS DENOTE REDUCED LEVELS OF BACK OF KERB.
TOK DIMENSIONS DENOTE REDUCED LEVELS OF TOP OF KERB.
INV DIMENSIONS DENOTE REDUCED LEVELS OF INVERT OF KERB OR BOTTOM OF RETAINING WALLS.
TOR DIMENSIONS DENOTE REDUCED LEVELS OF TOP OF RETAINING WALL OR TOP OF STEPS.
B DIMENSIONS DENOTE REDUCED LEVELS OF BUILDING OUTLINE ON GROUND OR PAVEMENT EDGE.
P DIMENSIONS DENOTE REDUCED LEVELS OF SERVICE PITS.

H			
G			
F			
E			
D			
C			
B	08/04/13	SURVEY AREA EXTENDED (PLAN 02 & PLAN 05)	
A	18/09/12	ORIGINAL	
REV	DATE	COMMENTS	CKD

90 CAMBERWELL ROAD HAWTHORN EAST VIC 3123
TEL: (03) 9804 2000 FAX: (03) 9804 2099
EMAIL: info@veкта.net.au
FORMERLY SURVEY21 AND QASCO

DARLING HARBOUR
IMAX THEATRE PRECINCT
PLAN OF FEATURES
TERRESTRIAL LASER SCANNING

DRAWN	HIK		REV
DATE	08/04/2013		
CHECKED	THW	DRAWING NUMBER	
SCALE	A0 1:100	254068 P02	B
LEVEL DATUM	AHD		

CHECKED THOMAS WERNER 08/04/2013

THIS SURVEY HAS BEEN PERFORMED USING A LEICA HDS C10
TERRESTRIAL LASER SCANNER IN AUG-SEP 2012.
GIVEN THE PHYSICAL NATURE OF THE SURVEY METHOD,
COMPUTATIONAL METHODS AND GENERAL SURVEY ACCURACY
LIMITATIONS, THE MODELLED ELEMENTS ARE CONSIDERED ACCURATE TO
±/-10MM. MORE PRECISE MEASUREMENTS CAN BE PROVIDED BY VEKTA
UPON REQUEST.

CONTOUR INTERVAL IS 0.1M.

REFER TO DWG 254068_KP01 FOR SHEET LAYOUT.

BOK DIMENSIONS DENOTE REDUCED LEVELS OF BACK OF KERB.
 TOK DIMENSIONS DENOTE REDUCED LEVELS OF TOP OF KERB.
 INV DIMENSIONS DENOTE REDUCED LEVELS OF INVERT OF KERB OR BOTTOM
 OF RETAINING WALLS.
 TOR DIMENSIONS DENOTE REDUCED LEVELS OF TOP OF RETAINING WALL OR
 TOP OF STEPS.
 B DIMENSIONS DENOTE REDUCED LEVELS OF BUILDING OUTLINE ON GROUND
 OR PAVEMENT EDGE.
 P DIMENSIONS DENOTE REDUCED LEVELS OF SERVICE PITS.

H			
G			
F			
E			
D			
C			
B	08/04/13	SURVEY AREA EXTENDED (PLAN 02 & PLAN 05)	
	18/09/12	ORIGINAL	
EV	DATE	COMMENTS	CKD

VEKTA

90 CAMBERWELL ROAD HAWTHORN EAST VIC 3123
TEL: (03) 9804 2000 FAX: (03) 9804 2099

EMAIL: melb@vekta.net.au
FORMERLY SURVEY21 AND QASCO

DARLING HARBOUR

IMAX THEATRE PRECINCT

PLAN OF FEATURES

PLAN OF FEATURES

PRELIMINARY LASER SCANNING


RESTRICTION LASER SCANNING

DRAWN	HR	1 0 1 2 3 4
DATE	06/06/2013	

DATE	08/04/2013	LENGTHS ARE IN METRES	
CHECKED	THW	DRAWING NUMBER	DEM

CHECKED	DATE	DRAWING NUMBER	REV
SCALE	A0	1:100	D

LEVEL DATUM	AHD	254068 P03	B
-------------	-----	------------	---

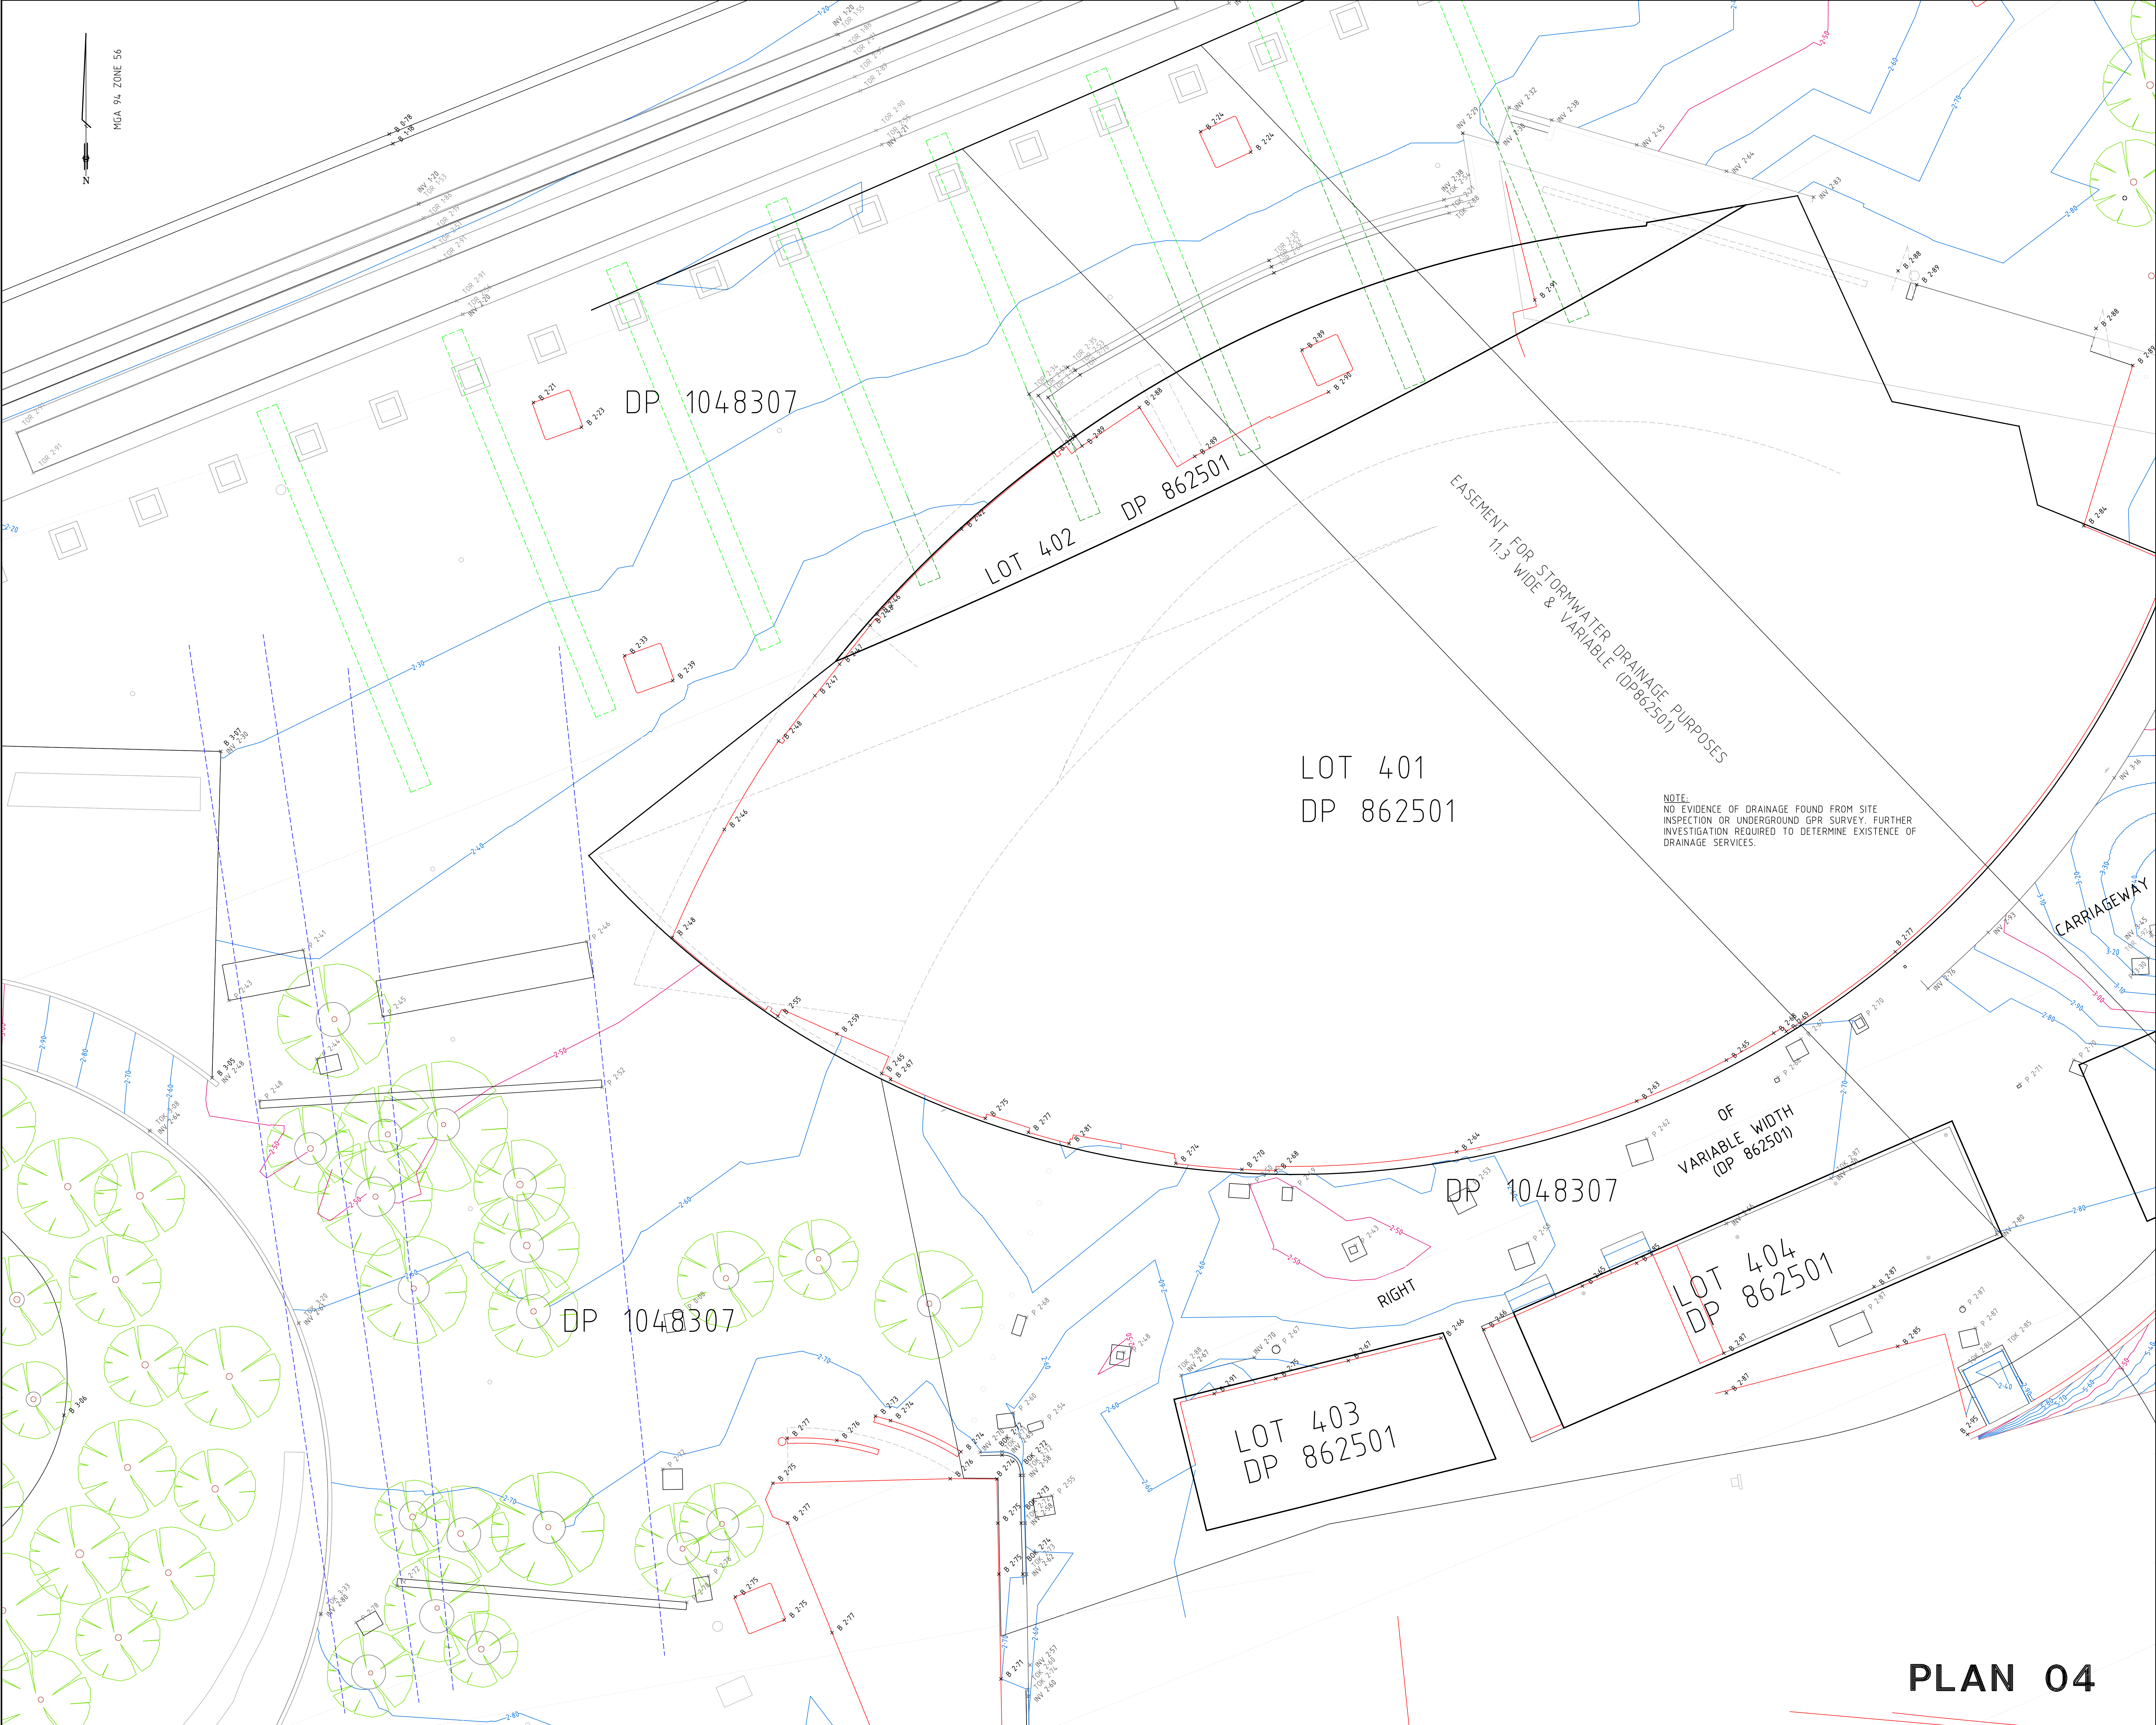

NOTATIONS:

THIS PLAN SHOULD NOT BE SCALED. ALL DIMENSIONS SHOULD BE CONFIRMED BY CONTRACTORS AND OTHER CONSULTANTS PRIOR TO ANY WORKS.

THIS PLAN SHALL BE CONSIDERED PROVISIONAL UNTIL IT HAS BEEN SIGNED AND CHECKED.

CHECKED THOMAS WERNER 08/04/2013

THIS FILE MUST BE USED REFERRING TO ALL NOTES AND DISCLAIMERS CONTAINED ON THE HARD COPY. THIS FILE MUST NOT BE TRANSFERRED TO ANY PERSON WITHOUT THE CONSENT OF VEKTA.

THIS SURVEY HAS BEEN PERFORMED USING A LEICA HDS C10 TERRESTRIAL LASER SCANNER IN AUG-SEP 2012. GIVEN THE PHYSICAL NATURE OF THE SURVEY METHOD, COMPUTATIONAL METHODS AND GENERAL SURVEY ACCURACY LIMITATIONS, THE MODELLED ELEMENTS ARE CONSIDERED ACCURATE TO +/- 10MM. MORE PRECISE MEASUREMENTS CAN BE PROVIDED BY VEKTA UPON REQUEST.

WARNING: THIS PLAN REFLECTS THE LOCATION OF THE SITE FEATURES ACQUIRED IN SEPTEMBER 2012. ANY SUBSEQUENT WORKS PERFORMED AT THE SITE AFTER THIS DATE WILL IMPACT ON THE RESULTS SHOWN IN THIS PLAN.

CONTOUR INTERVAL IS 0.1M.

REFER TO DWG 254068_KP01 FOR SHEET LAYOUT.

BOX DIMENSIONS DENOTE REDUCED LEVELS OF BACK OF KERB.
TOK DIMENSIONS DENOTE REDUCED LEVELS OF TOP OF KERB.
INV DIMENSIONS DENOTE REDUCED LEVELS OF INVERT OF KERB OR BOTTOM OF RETAINING WALLS.
TOR DIMENSIONS DENOTE REDUCED LEVELS OF TOP OF RETAINING WALL OR TOP OF STEPS.
B DIMENSIONS DENOTE REDUCED LEVELS OF BUILDING OUTLINE ON GROUND OR PAVEMENT EDGE.
P DIMENSIONS DENOTE REDUCED LEVELS OF SERVICE PITS.

H				
P				
D				
C				
B				
A	08/04/13	SURVEY AREA EXTENDED (PLAN 02 & PLAN 05)		
REV	DATE	COMMENTS	CKD	


VEKTA

90 CAMBERWELL ROAD HAWTHORN EAST VIC 3123
TEL: (03) 9804 2000 FAX: (03) 9804 2099
EMAIL: mob@veкта.net.au
FORMERLY SURVEY21 AND QASCO

**DARLING HARBOUR
IMAX THEATRE PRECINCT
PLAN OF FEATURES
TERRESTRIAL LASER SCANNING**

DRAWN	HIK	SCALE	1 0 2 3 4
DATE	08/04/2013	LENGTHS ARE IN METRES	
CHECKED	THW	DRAWING NUMBER	
SCALE	AD 1:100		
LEVEL DATUM	AHD		

254068 P04 B

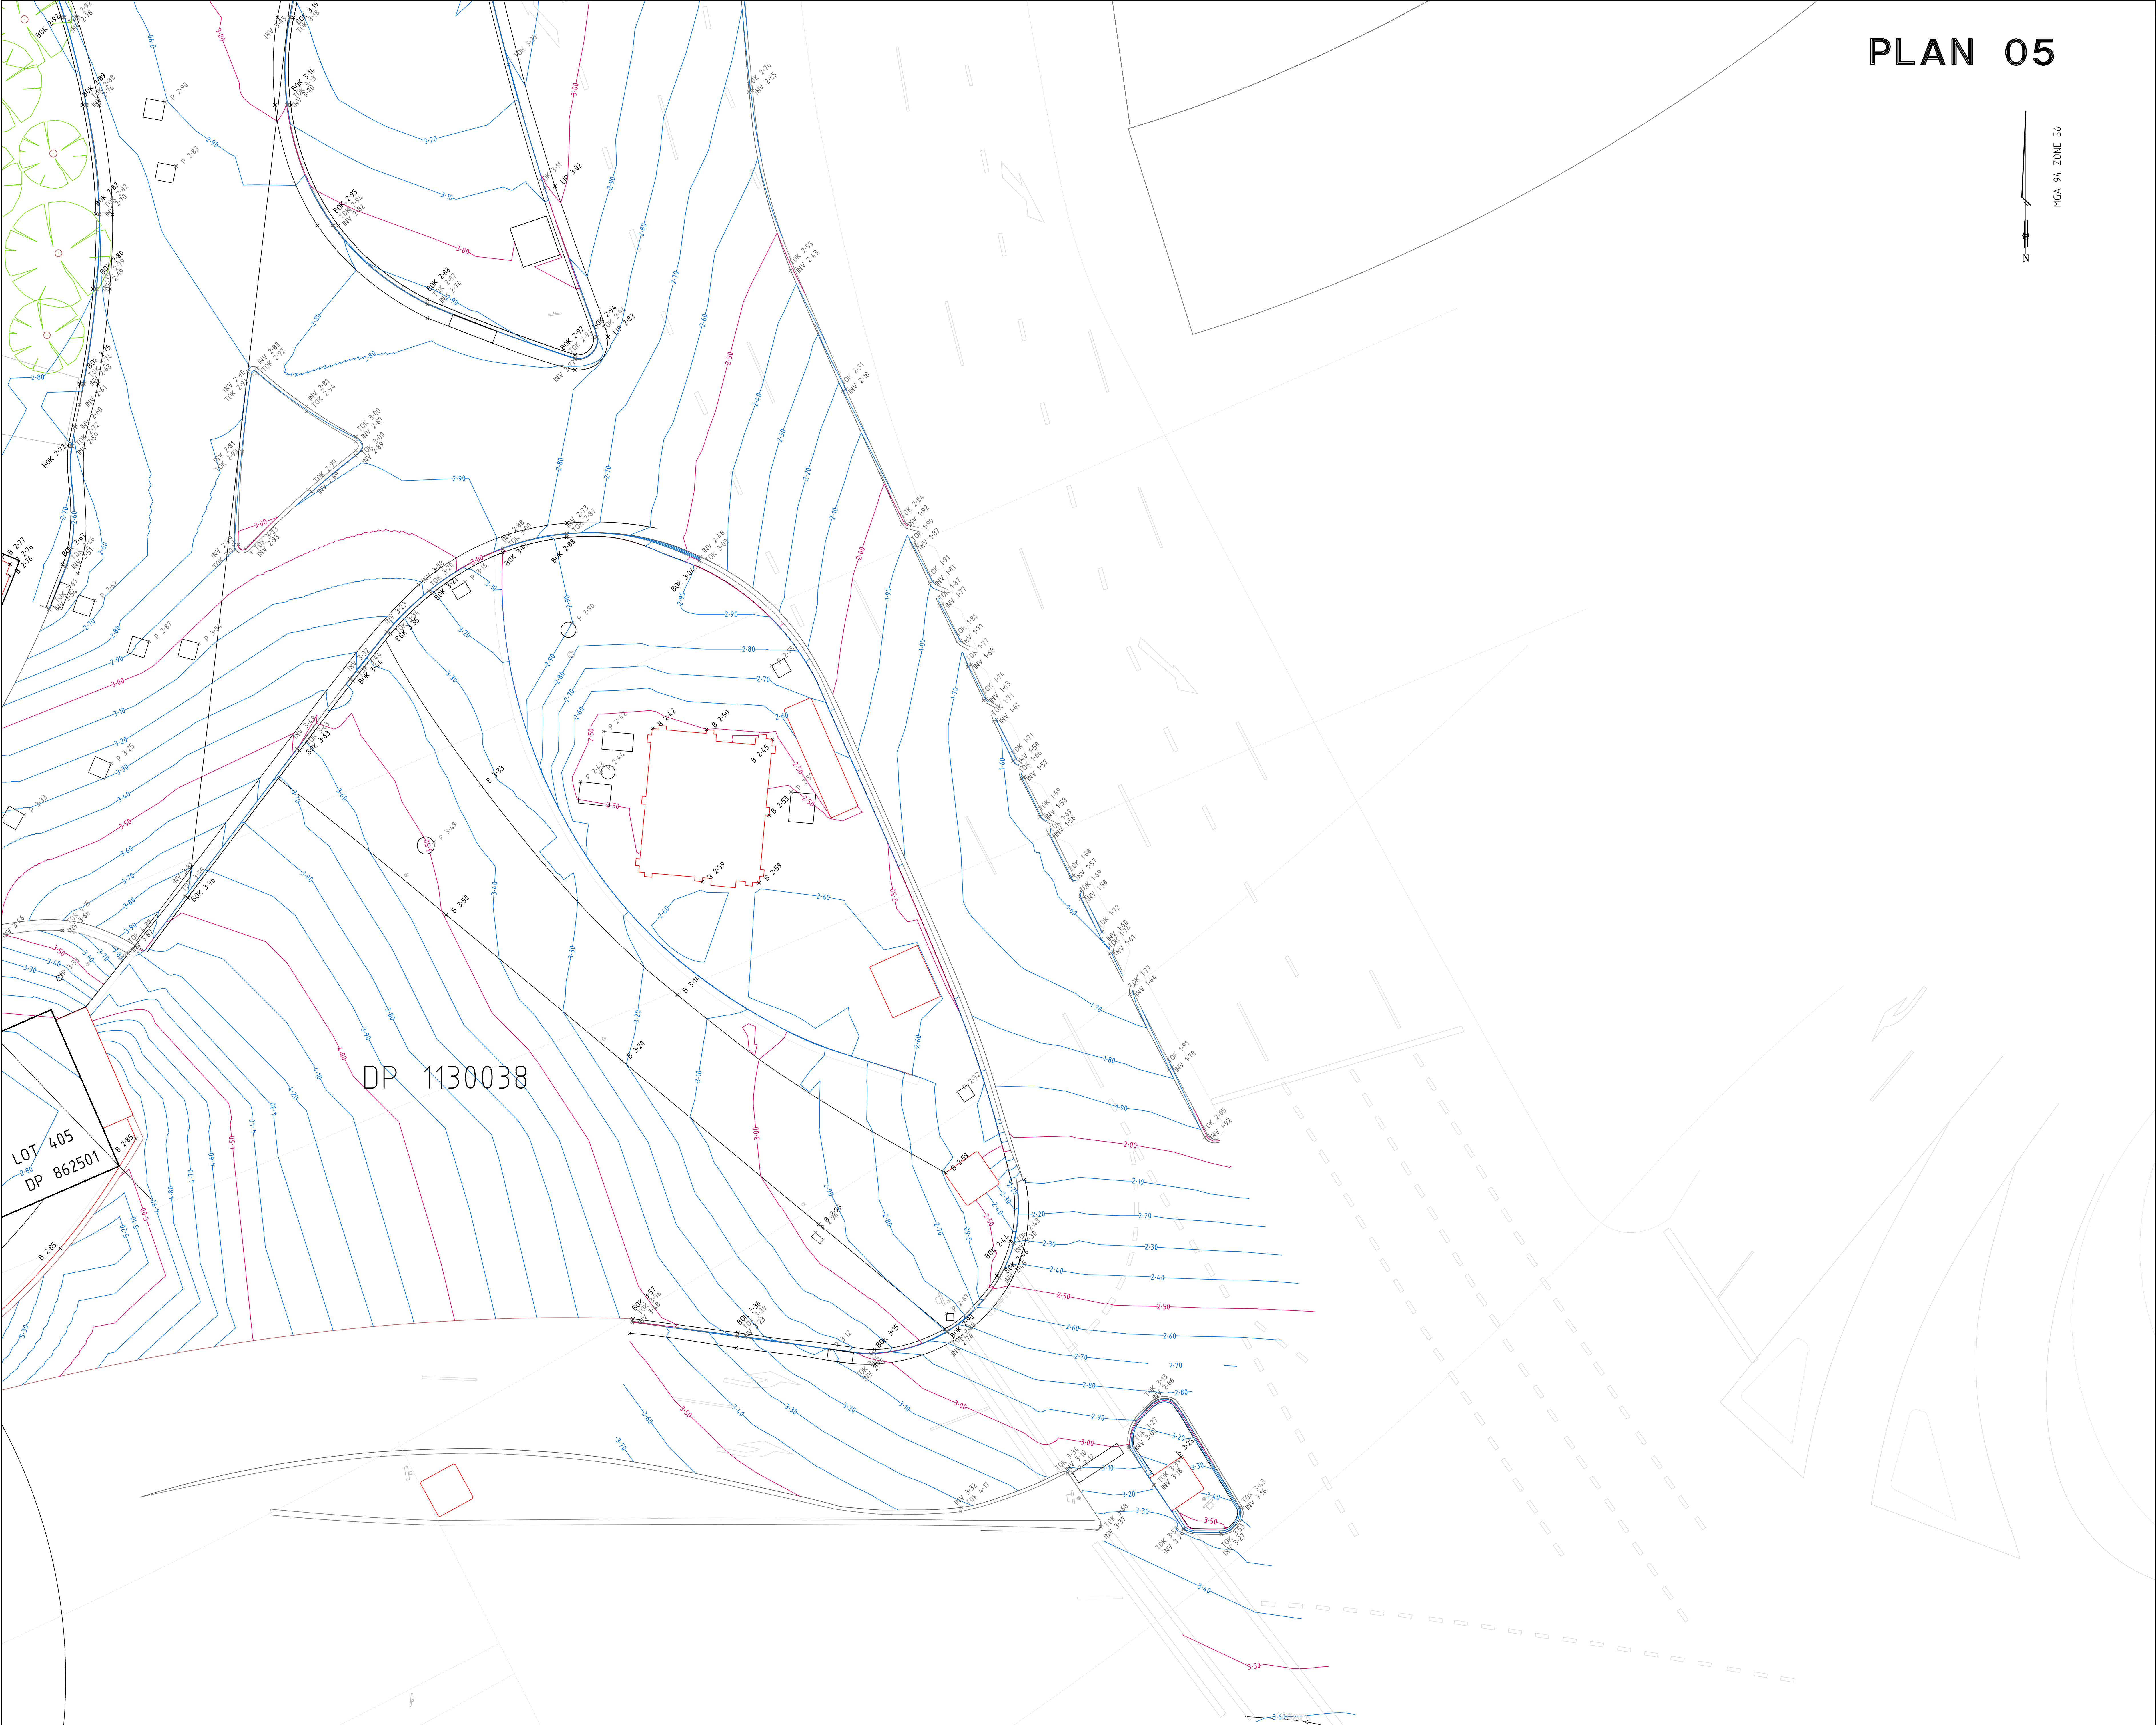

PLAN 05

MGA 94, ZONE 56

NOTATIONS:

THIS PLAN SHOULD NOT BE SCALED. ALL DIMENSIONS SHOULD BE CONFIRMED BY CONTRACTORS AND OTHER CONSULTANTS PRIOR TO ANY WORKS.

THIS PLAN SHALL BE CONSIDERED PROVISIONAL UNTIL IT HAS BEEN SIGNED AND CHECKED.

CHECKED THOMAS WERNER 08/04/2013

THIS FILE MUST BE USED REFERRING TO ALL NOTES AND DISCLAIMERS CONTAINED ON THE HARD COPY. THIS FILE MUST NOT BE TRANSFERRED TO ANY PERSON WITHOUT THE CONSENT OF VEKTA.

THIS SURVEY HAS BEEN PERFORMED USING A LEICA HDS C10 TERRESTRIAL LASER SCANNER IN AUG-SEP 2012. GIVEN THE PHYSICAL NATURE OF THE SURVEY METHOD, COMPUTATIONAL METHODS AND GENERAL SURVEY ACCURACY LIMITATIONS, THE MODELLED ELEMENTS ARE CONSIDERED ACCURATE TO +/-10MM. MORE PRECISE MEASUREMENTS CAN BE PROVIDED BY VEKTA UPON REQUEST.

WARNING: THIS PLAN REFLECTS THE LOCATION OF THE SITE FEATURES ACQUIRED IN SEPTEMBER 2012. ANY SUBSEQUENT WORKS PERFORMED AT THE SITE AFTER THIS DATE WILL IMPACT ON THE RESULTS SHOWN IN THIS PLAN.

CONTOUR INTERVAL IS 0.1M.


REFER TO DWG 254068_KP01 FOR SHEET LAYOUT.

BOX DIMENSIONS DENOTE REDUCED LEVELS OF BACK OF KERB.
TOK DIMENSIONS DENOTE REDUCED LEVELS OF TOP OF KERB.
INV DIMENSIONS DENOTE REDUCED LEVELS OF INVERT OF KERB OR BOTTOM OF RETAINING WALLS.
TOR DIMENSIONS DENOTE REDUCED LEVELS OF TOP OF RETAINING WALL OR TOP OF STEPS.
B DIMENSIONS DENOTE REDUCED LEVELS OF BUILDING OUTLINE ON GROUND OR PAVEMENT EDGE.
P DIMENSIONS DENOTE REDUCED LEVELS OF SERVICE PITS.

LOT 405
DP 862501

DP 1130038

H			
G			
F			
E			
D			
C			
B	08/04/13	SURVEY AREA EXTENDED (PLAN 02 & PLAN 05)	
A	18/09/12	ORIGINAL	
REV	DATE	COMMENTS	CKD



90 CAMBERWELL ROAD HAWTHORN EAST VIC 3123
TEL: (03) 9804 2000 FAX: (03) 9804 2099
EMAIL: mob@veкта.net.au

FORMERLY SURVEY21 AND QASCO

DARLING HARBOUR

IMAX THEATRE PRECINCT

PLAN OF FEATURES


TERRESTRIAL LASER SCANNING

DRAWN	HIK	SCALE	1 0 1 2 3 4
DATE	08/04/2013	LENGTHS ARE IN METRES	
CHECKED	THW	DRAWING NUMBER	254068 P05
SCALE	A0 1:100		
LEVEL DATUM	AHD		

REV

B

PLAN 06

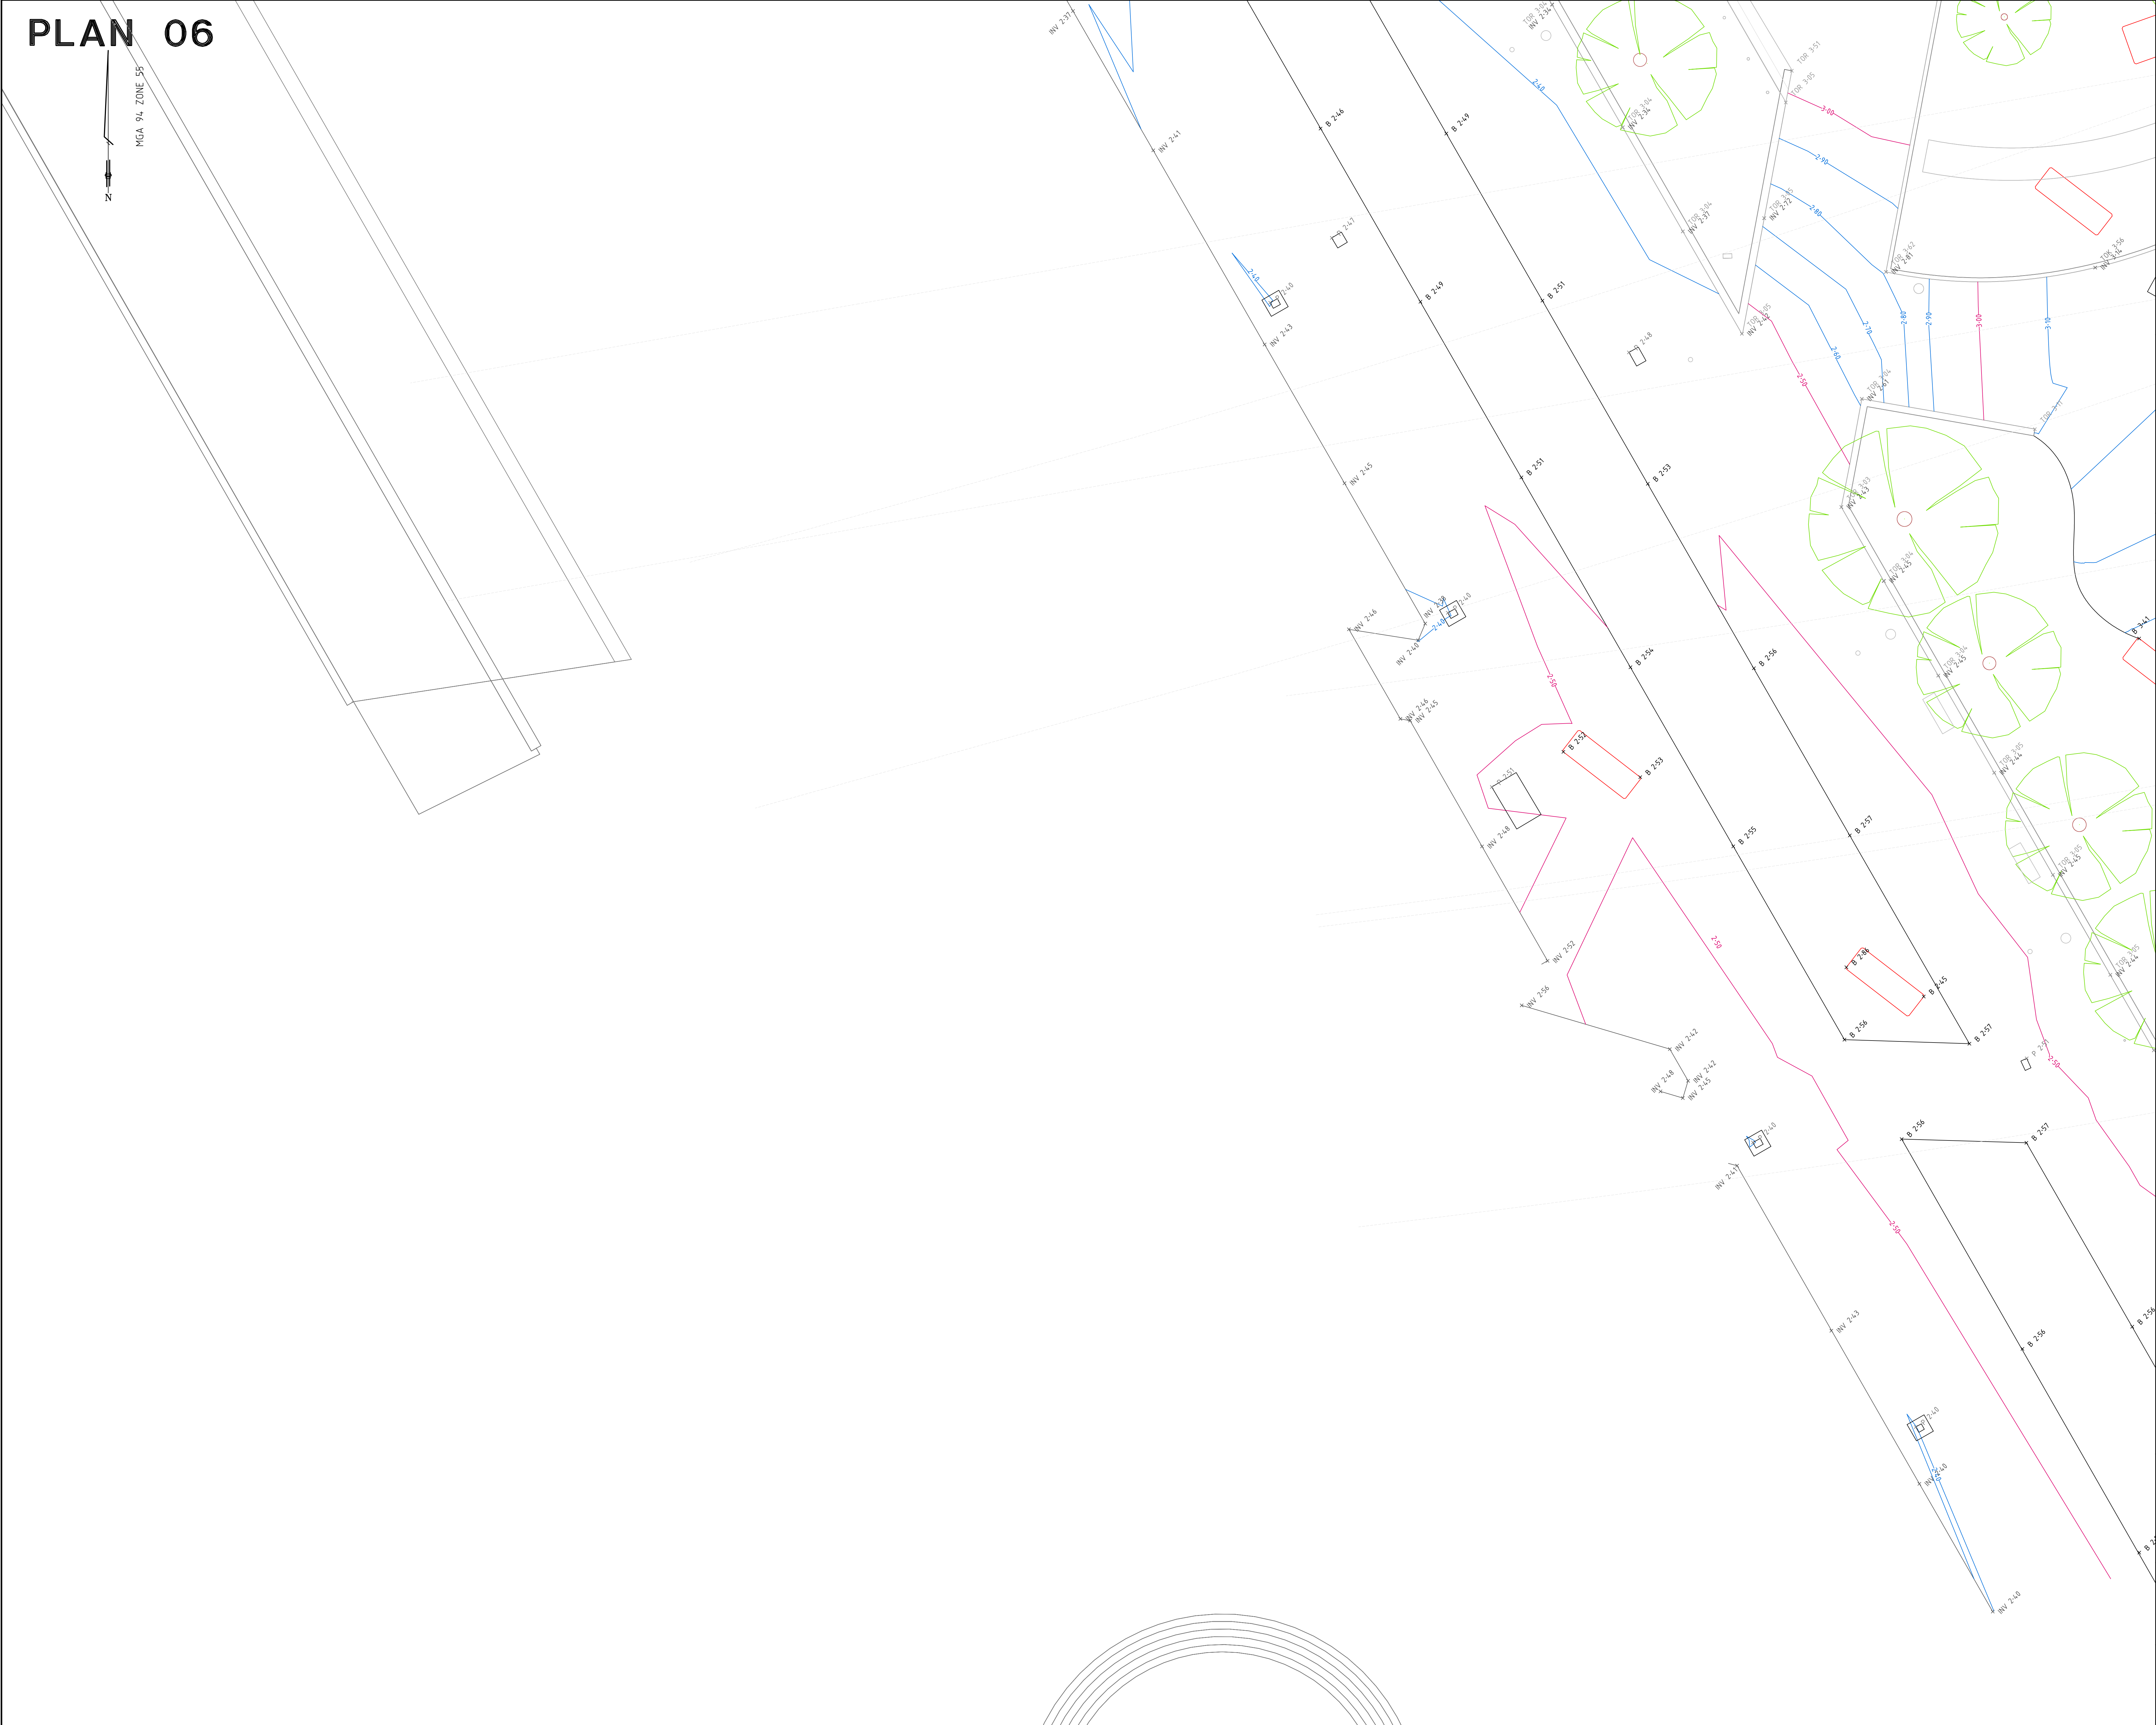

NOTATIONS:

THIS PLAN SHOULD NOT BE SCALED. ALL DIMENSIONS SHOULD BE CONFIRMED BY CONTRACTORS AND OTHER CONSULTANTS PRIOR TO ANY WORKS.

THIS PLAN SHALL BE CONSIDERED PROVISIONAL UNTIL IT HAS BEEN SIGNED AND CHECKED.

CHECKED THOMAS WERNER 08/04/2013

THIS FILE MUST BE USED REFERRING TO ALL NOTES AND DISCLAIMERS CONTAINED ON THE HARD COPY. THIS FILE MUST NOT BE TRANSFERRED TO ANY PERSON WITHOUT THE CONSENT OF VEKTA.

THIS SURVEY HAS BEEN PERFORMED USING A LEICA HDS C10 TERRESTRIAL LASER SCANNER IN AUG-SEP 2012. GIVEN THE PHYSICAL NATURE OF THE SURVEY METHOD, COMPUTATIONAL METHODS AND GENERAL SURVEY ACCURACY LIMITATIONS, THE MODELLED ELEMENTS ARE CONSIDERED ACCURATE TO +/-10MM. MORE PRECISE MEASUREMENTS CAN BE PROVIDED BY VEKTA UPON REQUEST.

WARNING: THIS PLAN REFLECTS THE LOCATION OF THE SITE FEATURES ACQUIRED IN SEPTEMBER 2012. ANY SUBSEQUENT WORKS PERFORMED AT THE SITE AFTER THIS DATE WILL IMPACT ON THE RESULTS SHOWN IN THIS PLAN.

CONTOUR INTERVAL IS 0.1M.

REFER TO DWG 254068_KP01 FOR SHEET LAYOUT.

BOX DIMENSIONS DENOTE REDUCED LEVELS OF BACK OF KERB.
TOR DIMENSIONS DENOTE REDUCED LEVELS OF TOP OF KERB.
INV DIMENSIONS DENOTE REDUCED LEVELS OF INVERT OF KERB OR BOTTOM OF RETAINING WALLS.
TOR DIMENSIONS DENOTE REDUCED LEVELS OF TOP OF RETAINING WALL OR TOP OF STEPS.
B DIMENSIONS DENOTE REDUCED LEVELS OF BUILDING OUTLINE ON GROUND OR PAVEMENT EDGE.
P DIMENSIONS DENOTE REDUCED LEVELS OF SERVICE PITS.

H			
G			
F			
E			
D			
C			
B	08/04/13	SURVEY AREA EXTENDED (PLAN 02 & PLAN 05)	
A	18/09/12	ORIGINAL	
REV	DATE	COMMENTS	CKD


VEKTA

90 CAMBERWELL ROAD HAWTHORN EAST VIC 3123
TEL: (03) 9804 2000 FAX: (03) 9804 2099
EMAIL: mob@veкта.net.au

FORMERLY SURVEY21 AND QASCO

**DARLING HARBOUR
IMAX THEATRE PRECINCT
PLAN OF FEATURES
TERRESTRIAL LASER SCANNING**

DRAWN	HIK	1 0 1 2 3 4 SCALE LENGTHS ARE IN METRES	REV
DATE	08/04/2013		
CHECKED	THW	DRAWING NUMBER	
SCALE	A0 1:100	254068 P06	B
LEVEL DATUM	AHD		

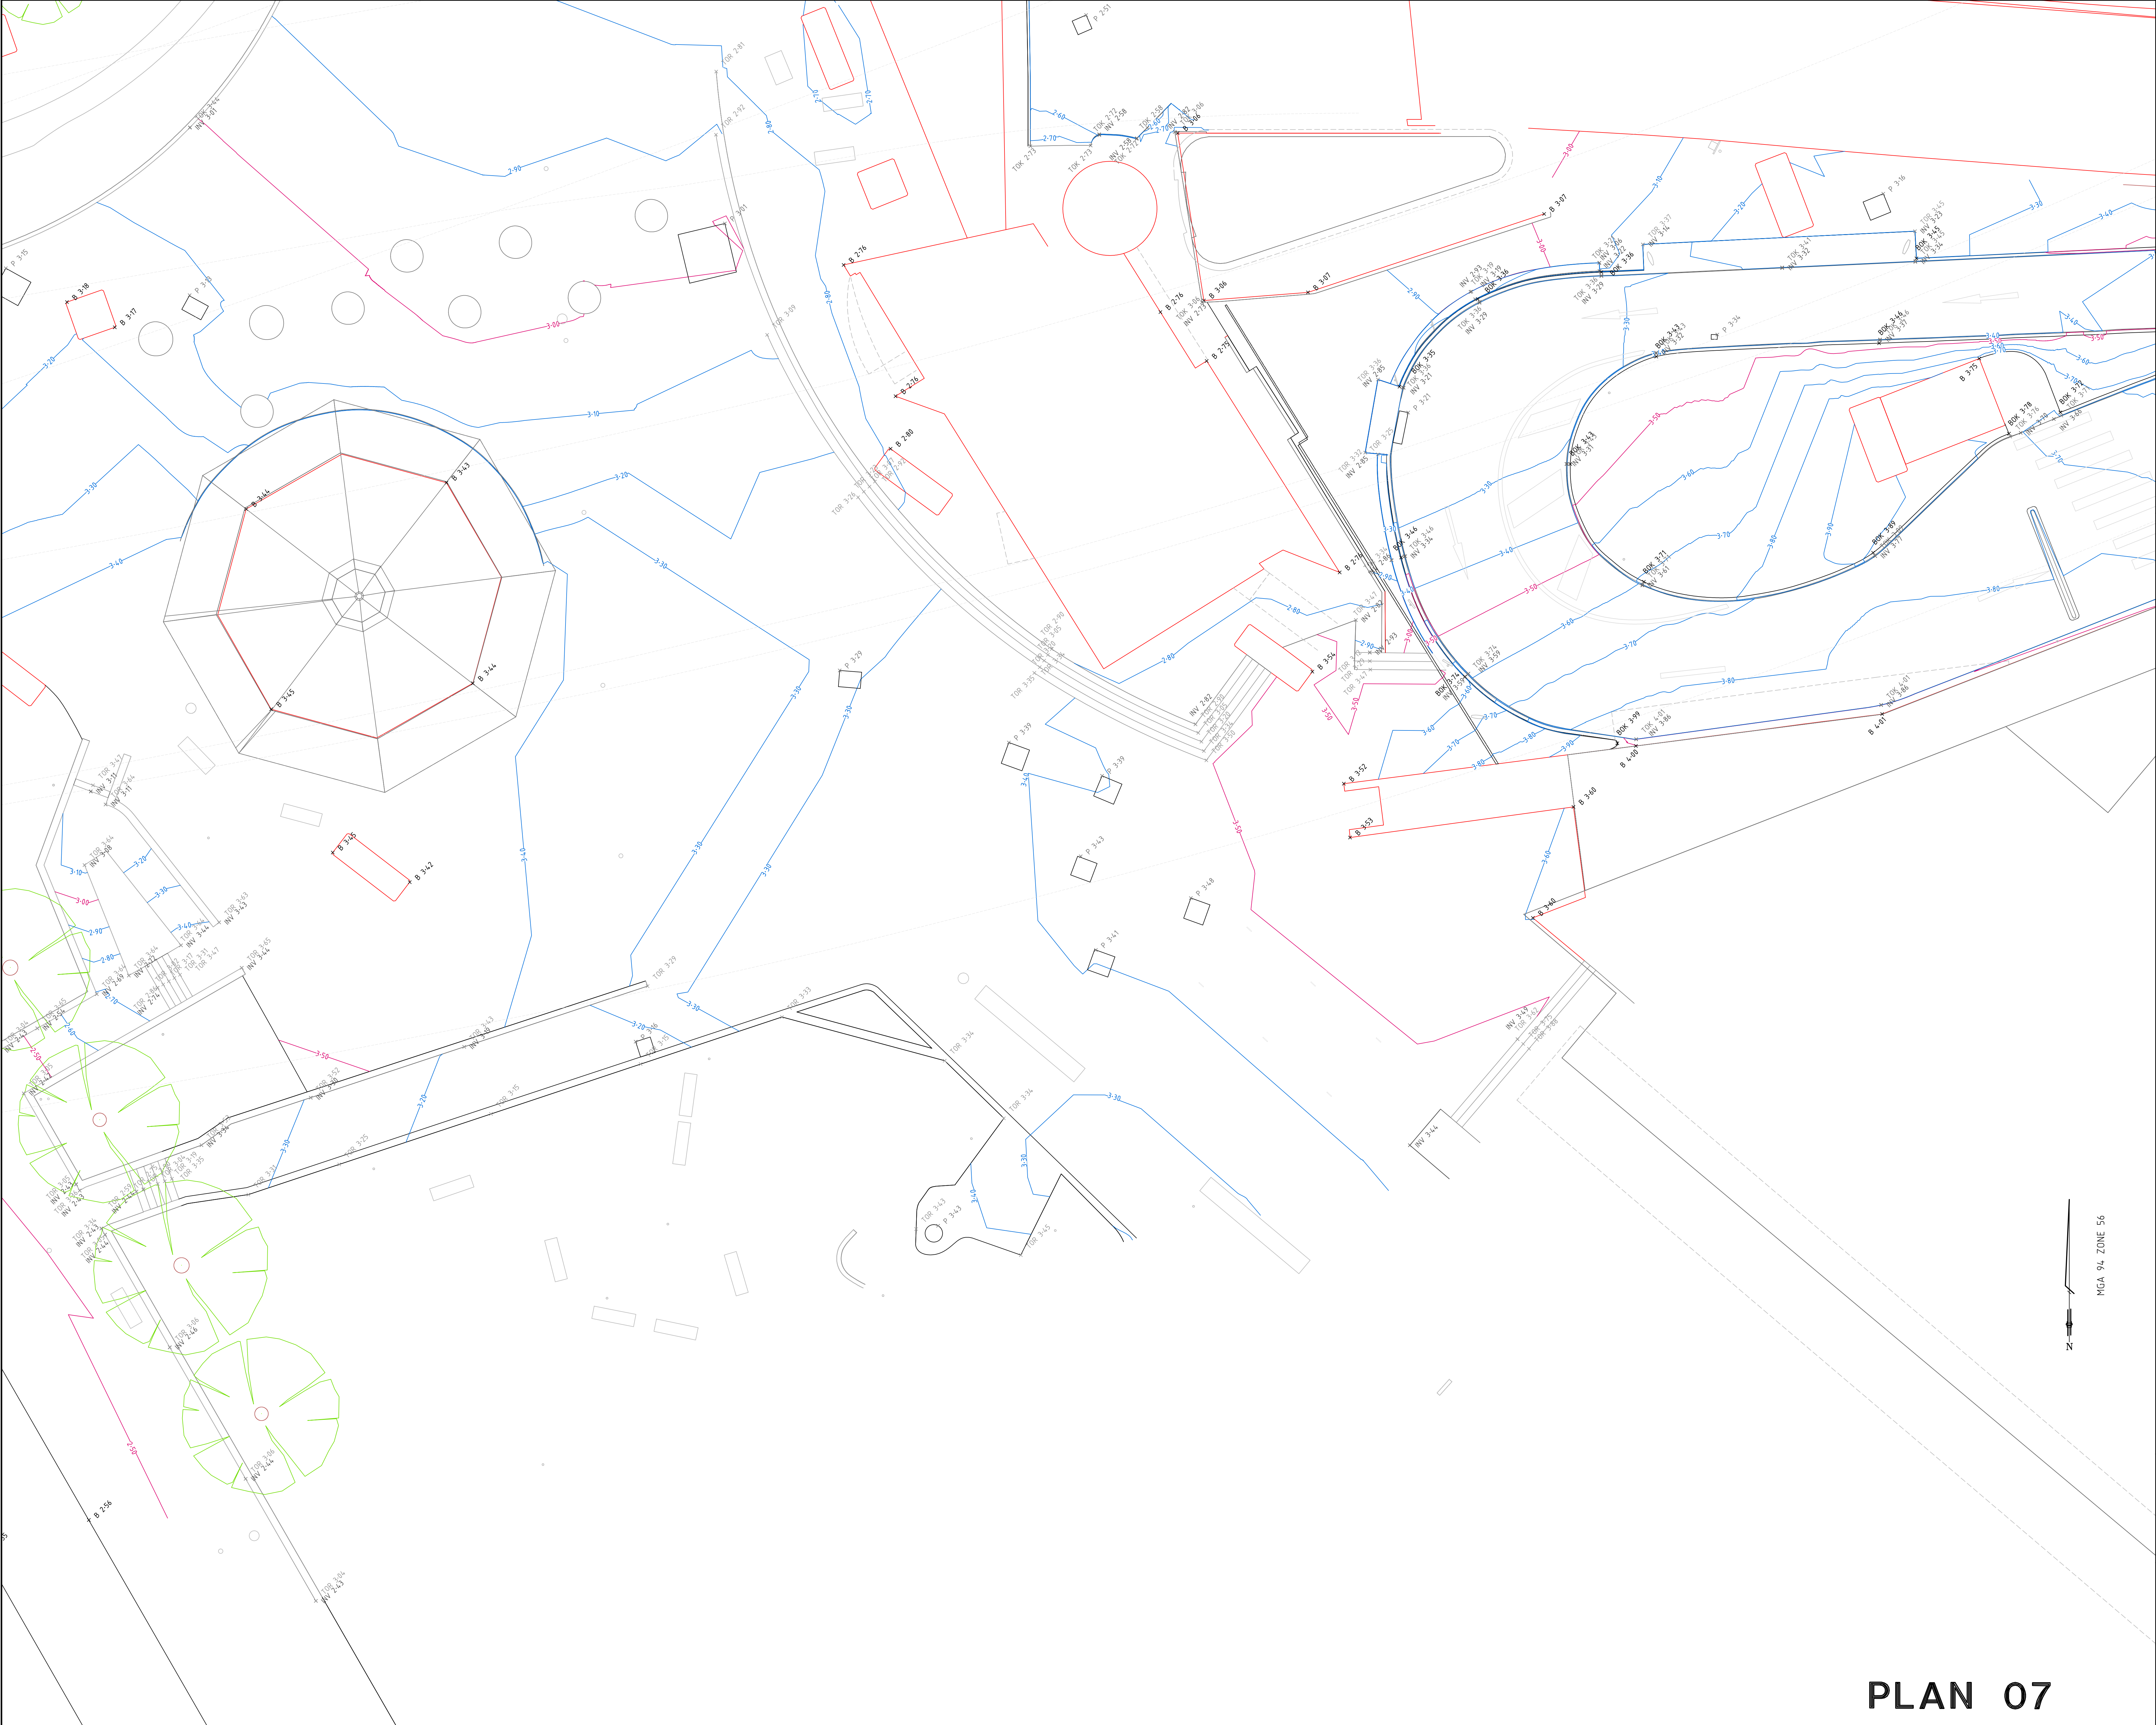

NOTATIONS:

THIS PLAN SHOULD NOT BE SCALED. ALL DIMENSIONS SHOULD BE CONFIRMED BY CONTRACTORS AND OTHER CONSULTANTS PRIOR TO ANY WORKS.

THIS PLAN SHALL BE CONSIDERED PROVISIONAL UNTIL IT HAS BEEN SIGNED AND CHECKED.

CHECKED THOMAS WERNER 08/04/2013

THIS FILE MUST BE USED REFERRING TO ALL NOTES AND DISCLAIMERS CONTAINED ON THE HARD COPY. THIS FILE MUST NOT BE TRANSFERRED TO ANY PERSON WITHOUT THE CONSENT OF VEKTA.

THIS SURVEY HAS BEEN PERFORMED USING A LEICA HDS C10 TERRESTRIAL LASER SCANNER IN AUG-SEP 2012. GIVEN THE PHYSICAL NATURE OF THE SURVEY METHOD, COMPUTATIONAL METHODS AND GENERAL SURVEY ACCURACY LIMITATIONS, THE MODELLED ELEMENTS ARE CONSIDERED ACCURATE TO +/- 10MM. MORE PRECISE MEASUREMENTS CAN BE PROVIDED BY VEKTA UPON REQUEST.

WARNING: THIS PLAN REFLECTS THE LOCATION OF THE SITE FEATURES ACQUIRED IN SEPTEMBER 2012. ANY SUBSEQUENT WORKS PERFORMED AT THE SITE AFTER THIS DATE WILL IMPACT ON THE RESULTS SHOWN IN THIS PLAN.

CONTOUR INTERVAL IS 0.1M.

REFER TO DWG 254068_KP01 FOR SHEET LAYOUT.

BOX DIMENSIONS DENOTE REDUCED LEVELS OF BACK OF KERB.
TOR DIMENSIONS DENOTE REDUCED LEVELS OF TOP OF KERB.
INV DIMENSIONS DENOTE REDUCED LEVELS OF INVERT OF KERB OR BOTTOM OF RETAINING WALLS.
TOR DIMENSIONS DENOTE REDUCED LEVELS OF TOP OF RETAINING WALL OR TOP OF STEPS.
B DIMENSIONS DENOTE REDUCED LEVELS OF BUILDING OUTLINE ON GROUND OR PAVEMENT EDGE.
P DIMENSIONS DENOTE REDUCED LEVELS OF SERVICE PITS.

MGA 94, ZONE 56


H			
G			
P			
E			
D			
C			
B	08/04/13	SURVEY AREA EXTENDED (PLAN 02 & PLAN 05)	
A	18/09/12	ORIGINAL	
REV	DATE	COMMENTS	CKD

VEKTA

90 CAMBERWELL ROAD HAWTHORN EAST VIC 3123
TEL: (03) 9804 2000 FAX: (03) 9804 2099
EMAIL: info@veкта.net.au
FORMERLY SURVEY21 AND QASCO

**DARLING HARBOUR
IMAX THEATRE PRECINCT
PLAN OF FEATURES
TERRESTRIAL LASER SCANNING**

DRAWN	HIK	SCALE	1 0 2 4
DATE	08/04/2013	LENGTHS ARE IN METRES	
CHECKED	THW	DRAWING NUMBER	254068 P07
SCALE	A0 1:100	REV	B
LEVEL DATUM	AHD		

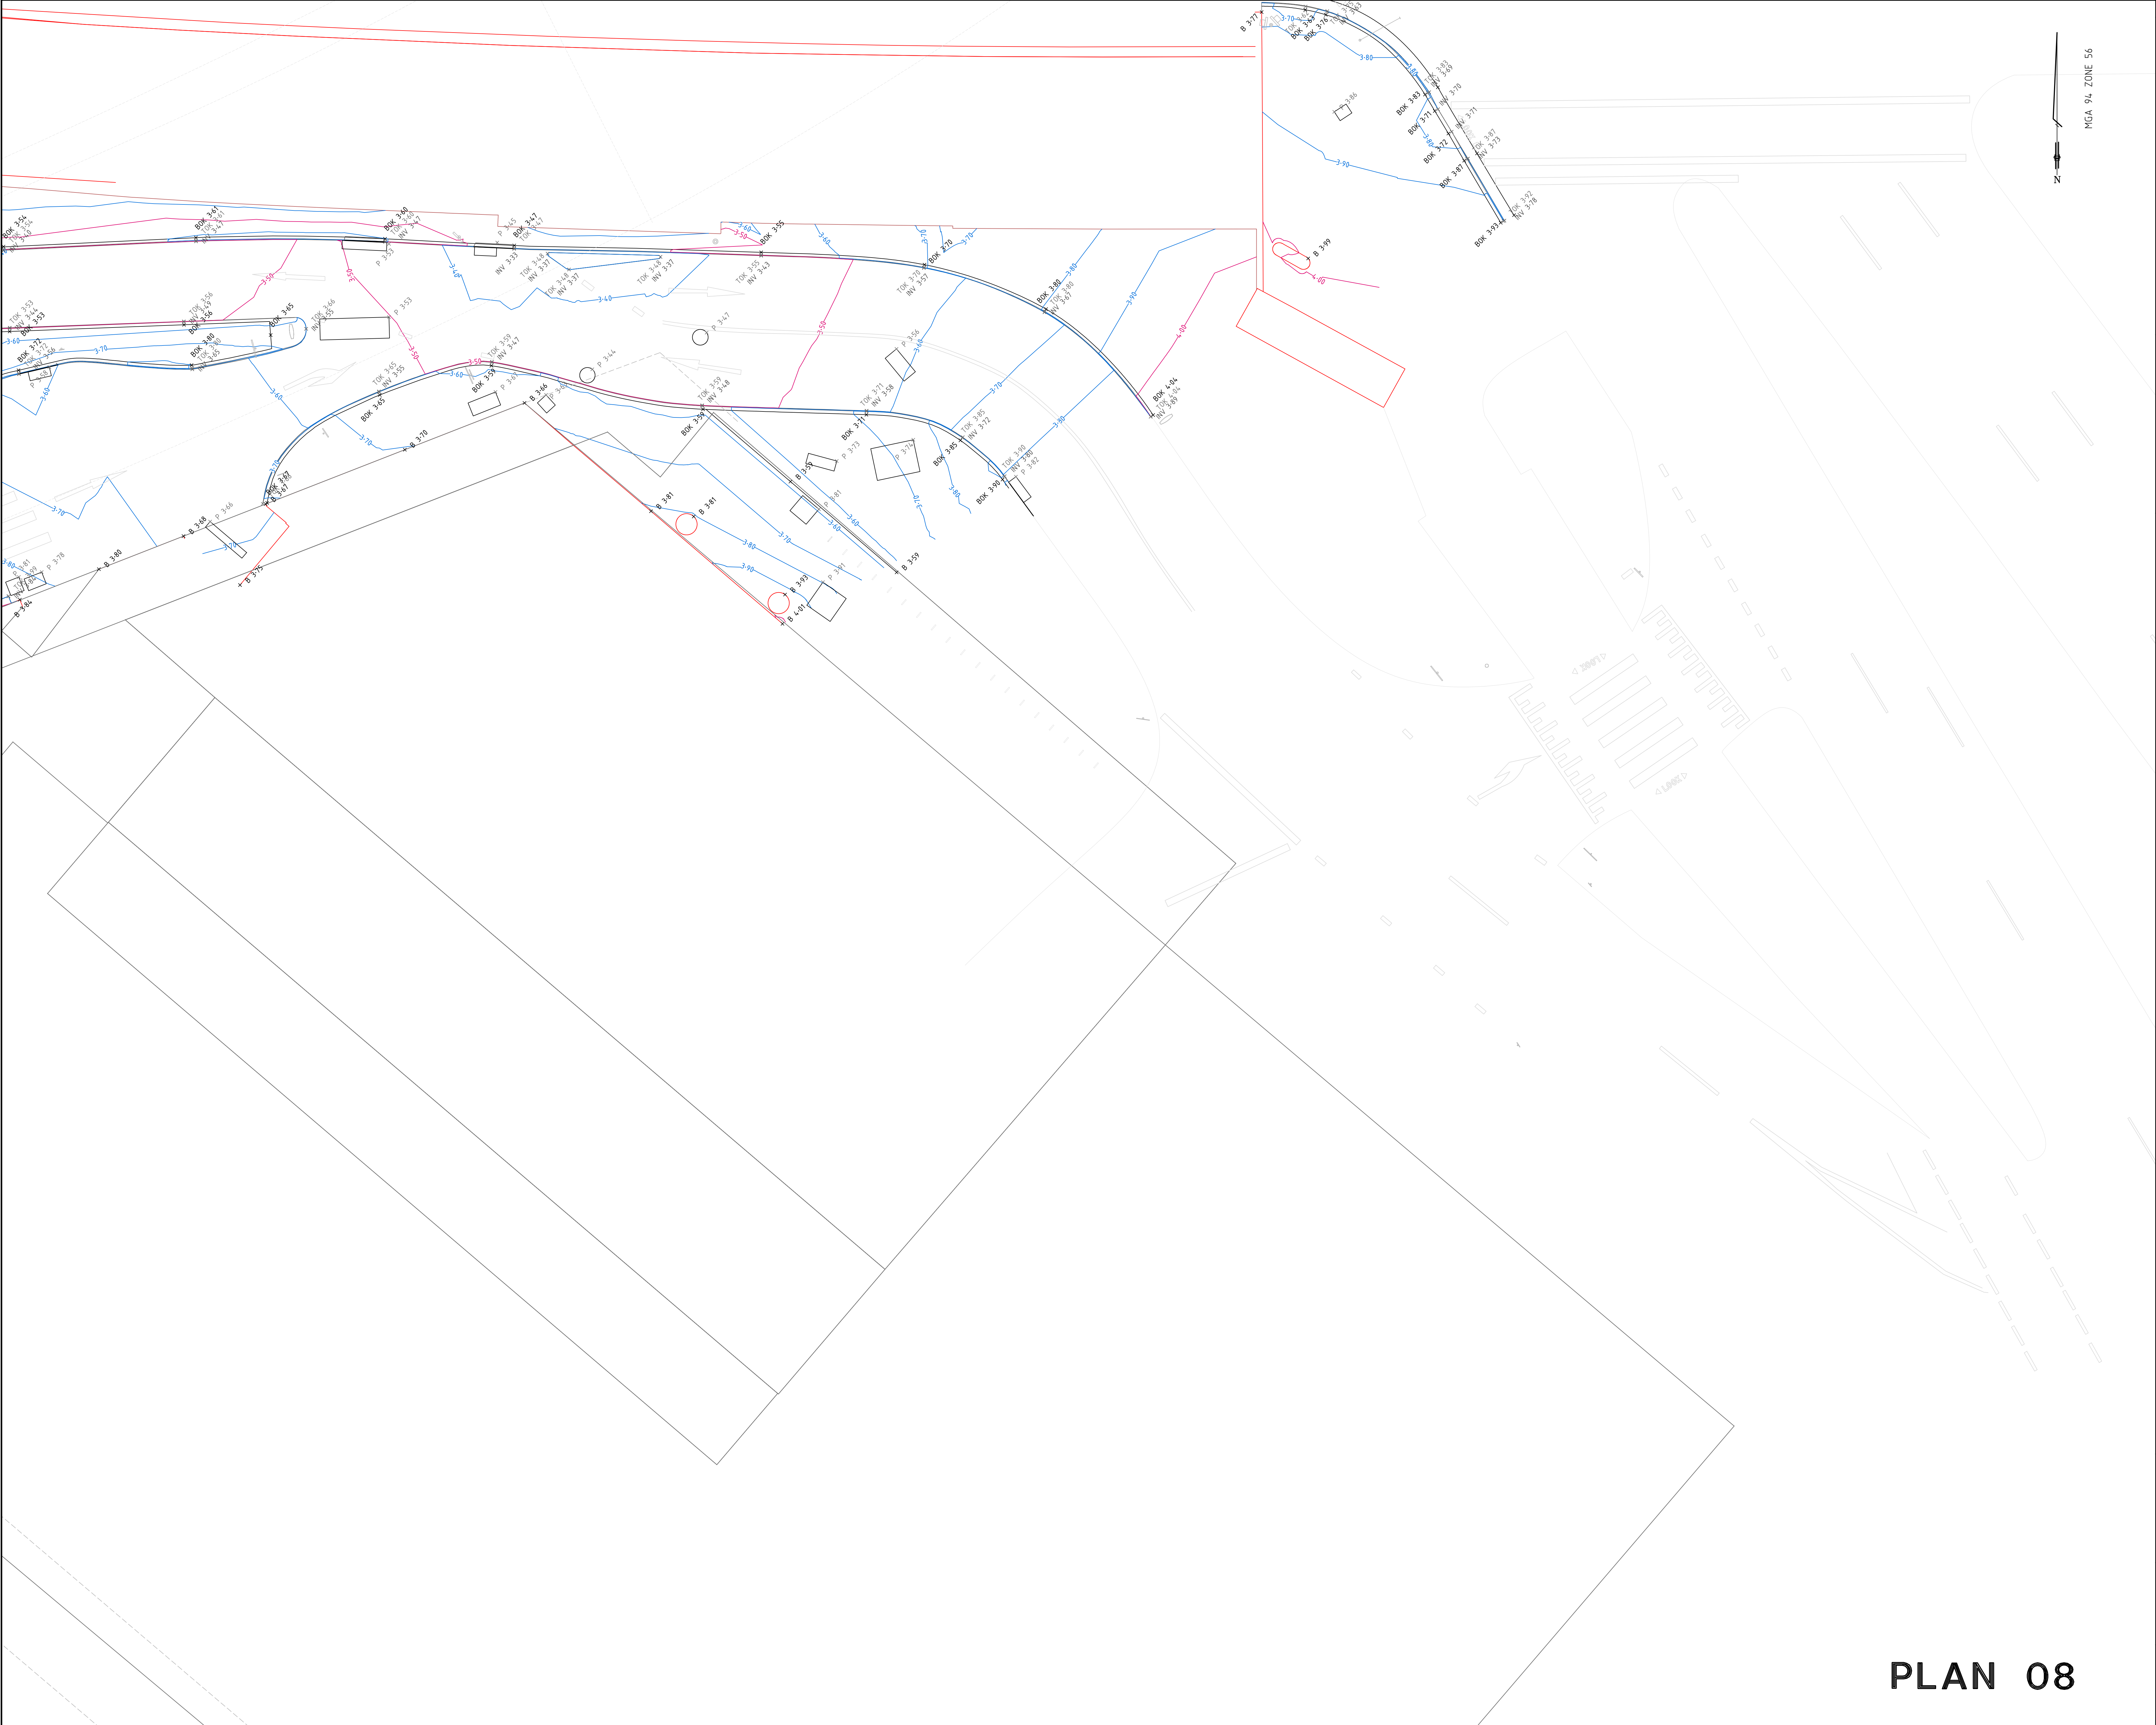

MEA 9L ZONE 56

NOTATIONS:

THIS PLAN SHOULD NOT BE SCALED. ALL DIMENSIONS SHOULD BE CONFIRMED BY CONTRACTORS AND OTHER CONSULTANTS PRIOR TO ANY WORKS.

THIS PLAN SHALL BE CONSIDERED PROVISIONAL UNTIL IT HAS BEEN SIGNED AND CHECKED.

CHECKED THOMAS WERNER 08/04/2013

THIS FILE MUST BE USED REFERRING TO ALL NOTES AND DISCLAIMERS CONTAINED ON THE HARD COPY. THIS FILE MUST NOT BE TRANSFERRED TO ANY PERSON WITHOUT THE CONSENT OF VEKTA.

THIS SURVEY HAS BEEN PERFORMED USING A LEICA HDS C10 TERRESTRIAL LASER SCANNER IN AUG-SEP 2012. GIVEN THE PHYSICAL NATURE OF THE SURVEY METHOD, COMPUTATIONAL METHODS AND GENERAL SURVEY ACCURACY LIMITATIONS, THE MODELLED ELEMENTS ARE CONSIDERED ACCURATE TO +/-10MM. MORE PRECISE MEASUREMENTS CAN BE PROVIDED BY VEKTA UPON REQUEST.

WARNING: THIS PLAN REFLECTS THE LOCATION OF THE SITE FEATURES ACQUIRED IN SEPTEMBER 2012. ANY SUBSEQUENT WORKS PERFORMED AT THE SITE AFTER THIS DATE WILL IMPACT ON THE RESULTS SHOWN IN THIS PLAN.

CONTOUR INTERVAL IS 0.1M.

REFER TO DWG 254068_KP01 FOR SHEET LAYOUT.

BOK DIMENSIONS DENOTE REDUCED LEVELS OF BACK OF KERB.
TOK DIMENSIONS DENOTE REDUCED LEVELS OF TOP OF KERB.
INV DIMENSIONS DENOTE REDUCED LEVELS OF INVERT OF KERB OR BOTTOM OF RETAINING WALLS.
TOR DIMENSIONS DENOTE REDUCED LEVELS OF TOP OF RETAINING WALL OR TOP OF STEPS.
B DIMENSIONS DENOTE REDUCED LEVELS OF BUILDING OUTLINE ON GROUND OR PAVEMENT EDGE.
P DIMENSIONS DENOTE REDUCED LEVELS OF SERVICE PITS.

H			
G			
F			
E			
D			
C			
B	08/04/13	SURVEY AREA EXTENDED (PLAN 02 & PLAN 05)	
A	18/09/12	ORIGINAL	
REV	DATE	COMMENTS	CKD

VEKTA

90 CAMBERWELL ROAD HAWTHORN EAST VIC 3123
TEL: (03) 9804 2000 FAX: (03) 9804 2099
EMAIL: mob@veкта.net.au
FORMERLY SURVEY21 AND QASCO

DARLING HARBOUR
IMAX THEATRE PRECINCT
PLAN OF FEATURES
TERRESTRIAL LASER SCANNING

DRAWN	HIK	SCALE	1 0 2 3 4
DATE	08/04/2013	LENGTHS ARE IN METRES	
CHECKED	THW	DRAWING NUMBER	254068 P08
SCALE	A0 1:100	REV	B
LEVEL DATUM	AHD		