

LEGEND

- INTERNAL MEETING & QUIET ROOMS
- EXTERNAL MEETING & CONFERENCE/TRAINING ROOMS
- STORAGE & UTILITY AREAS
- FIRST AID & PARENTS ROOM & PRAYER ROOM
- INFORMAL MEETING ZONES
- TOILETS
- KITCHENETTE/BREAKOUT
- COMMS ROOM
- PANTRY/CAFE
- HYBRID MODE SPACE - INDOOR/OUTDOOR AREA
- BANK BRANCH
- COMMERCIAL KITCHEN
- OFFICE

**Lend Lease**  
30 The Bond 30 Hickson Road  
Millers Point, NSW 2000  
www.lendlease.com

**NORMAN DISNEY & YOUNG**  
Level 1,  
60 Miller Street  
Sydney NSW 2060  
www.ndy.com

**WARREN SMITH & PARTNERS**  
Level 1,  
123 Clarence Street  
Sydney, NSW 2000  
www.warrensmith.com.au

All dimensions are in millimetres. Verify all dimensions on site prior to commencement of any work. Do not scale off drawing.  
Copyright remains the property of this office.  
Geyer Pty Ltd shall not be liable for any use by the Client or its licensee of any of the documents for any purpose other than that for which the same were prepared by or on behalf of Geyer Pty Ltd.

**geyer**  
www.geyer.com.au

Brisbane Architecture  
Melbourne Workplace  
Perth Retail  
Sydney Hospitality  
Singapore Public  
Washington Science


Level 21 / 28 YORK RD  
Sydney, NSW 2000  
Telephone 02 9248 3222  
Facsimile 02 9248 3228

approved: CL/PC	initials	date	OR	initials	date
	--	--		--	--
project					
<b>Westpac</b>					
C4 WHARF TOWER BARANGAROO SOUTH NEW SOUTH WALES 2000					
date	project co-ordinator		project designer		
JUNE 2012	ASG		MJH		
north					scale
				1:100 (A0)	
drawing					
LEVEL 21					
DA PLAN					
project number		drawing number		revision	
111689 DA21				A	







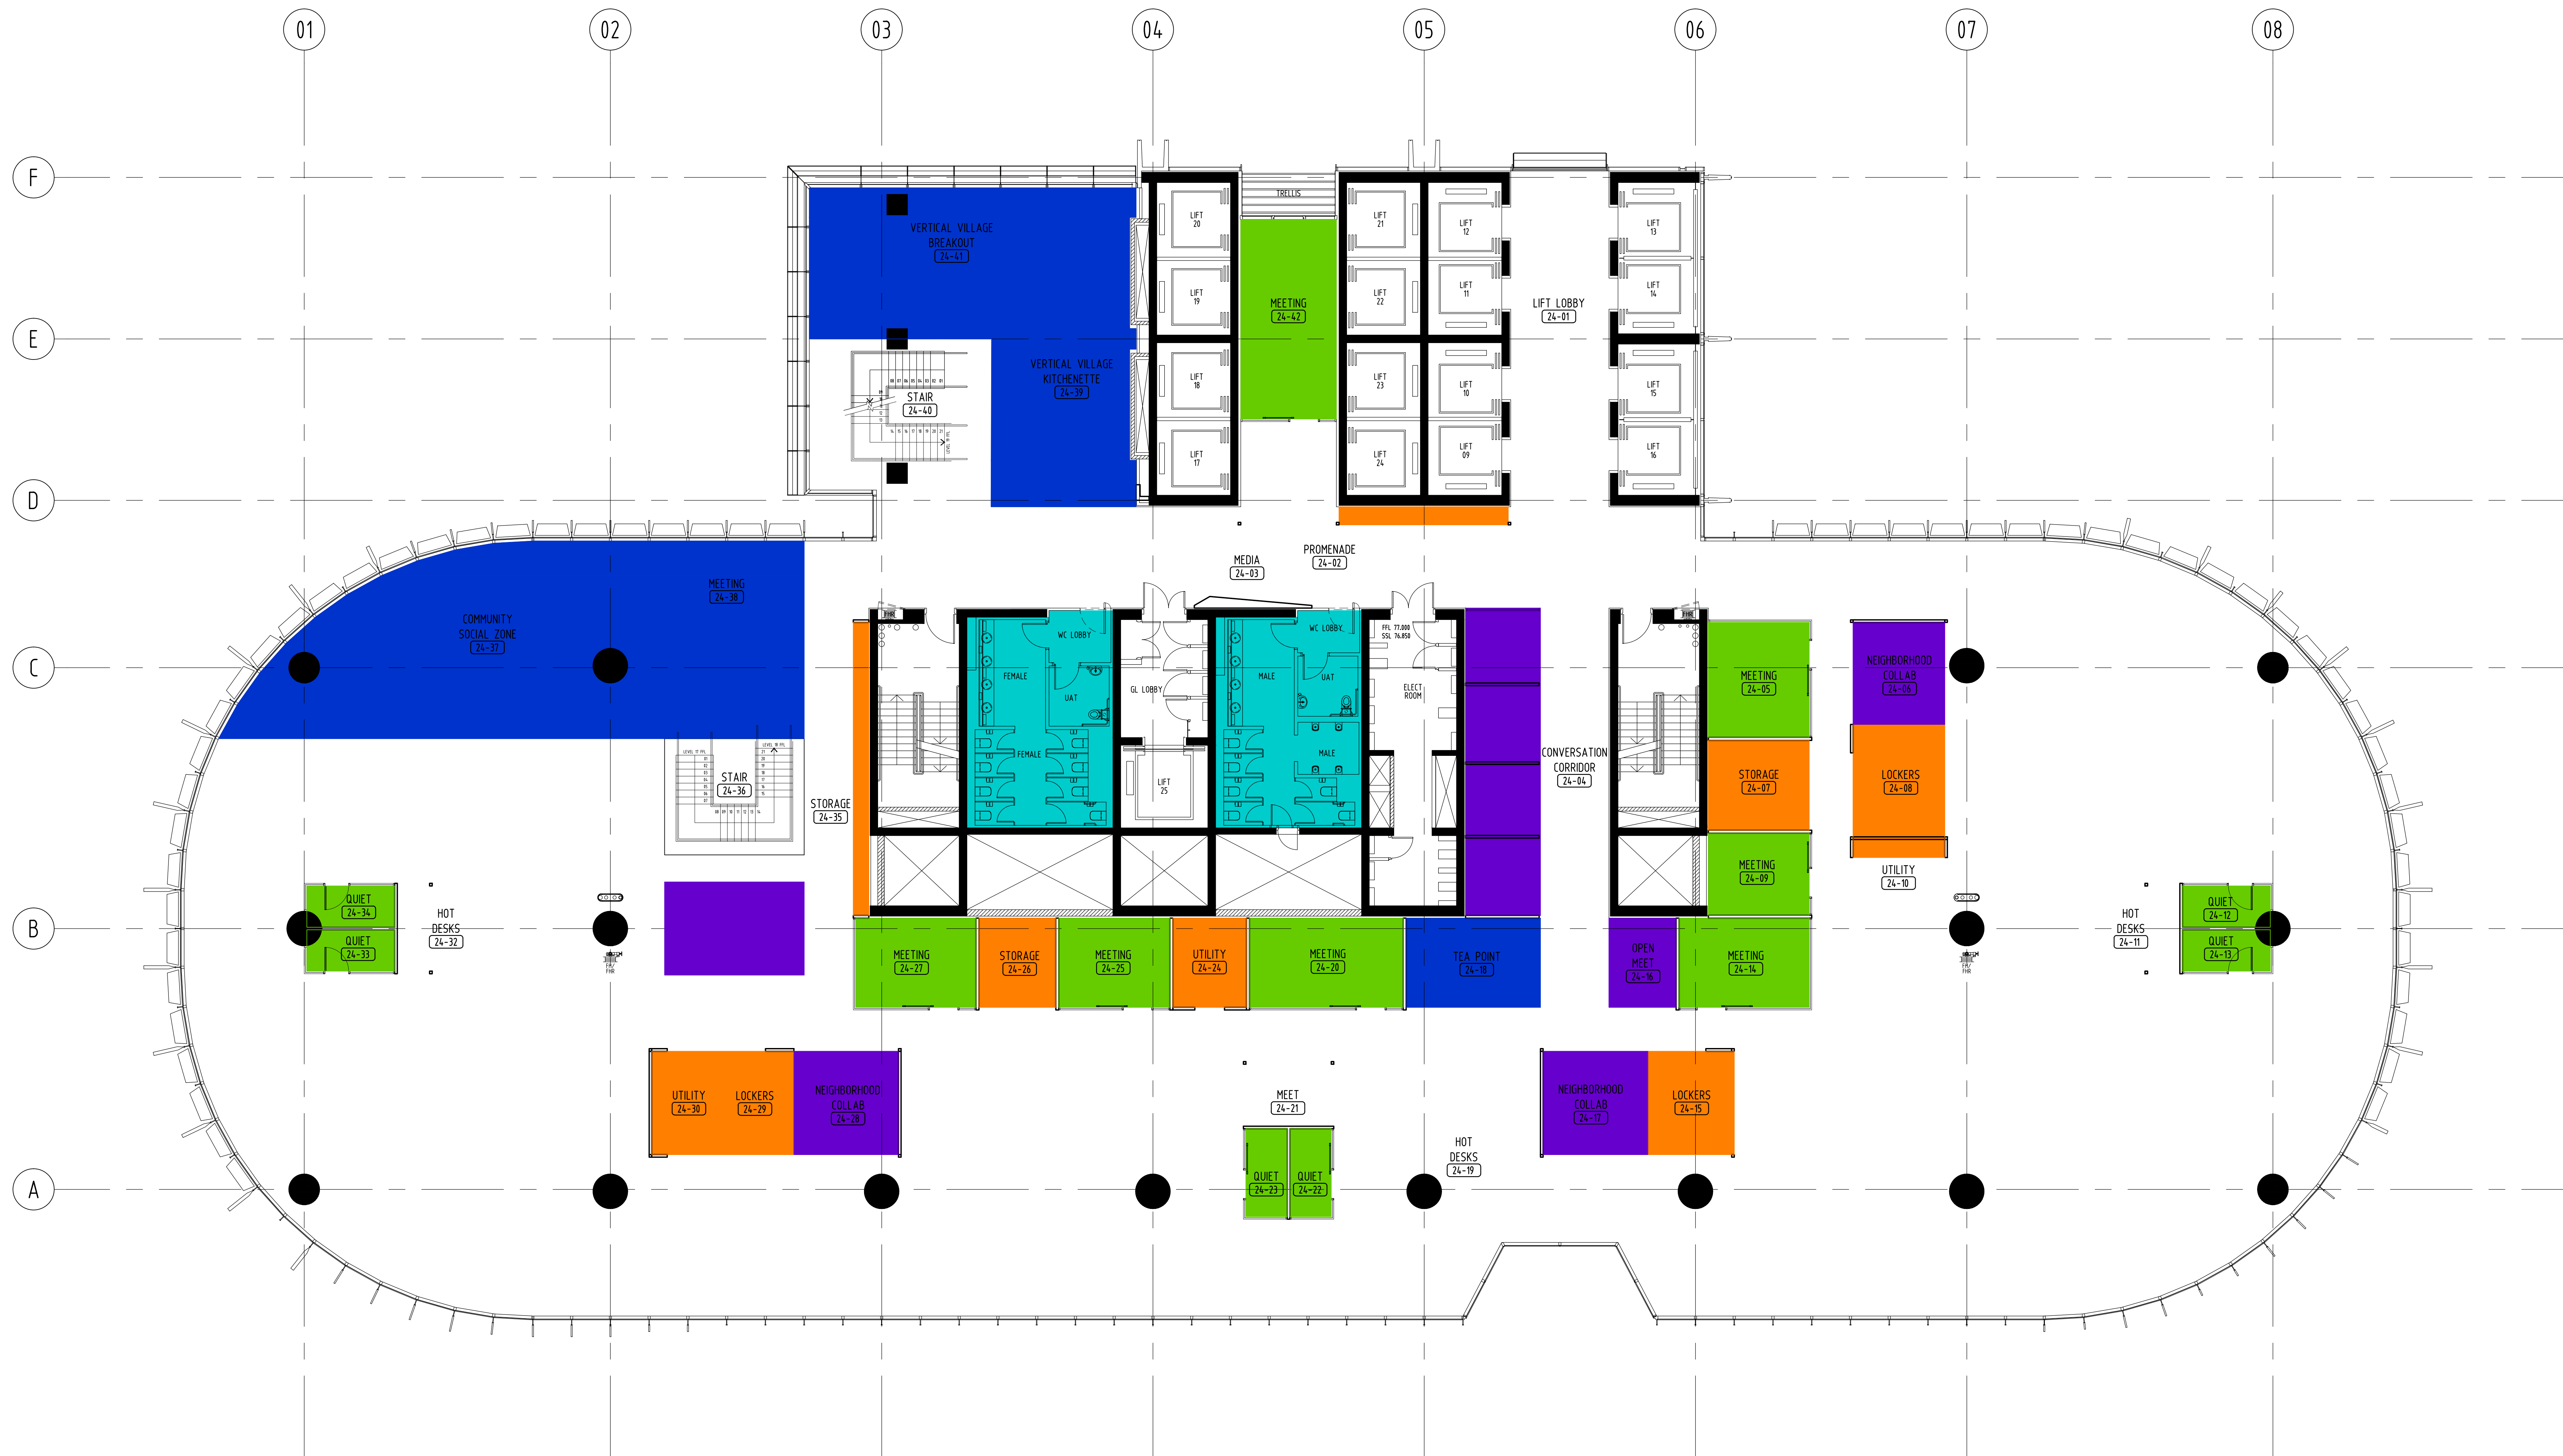


LEGEND

- INTERNAL MEETING & QUIET ROOMS
- EXTERNAL MEETING & CONFERENCE/TRAINING ROOMS
- STORAGE & UTILITY AREAS
- FIRST AID & PRAYERS ROOM & PRAYER ROOM
- INFORMAL MEETING ZONES
- TOILETS
- KITCHENETTE/BREAKOUT
- COMMS ROOM
- PAENTRY/CAFE
- MYXED MODE SPACE - INDOOR/OUTDOOR AREA
- BANK BRANCH
- COMMERCIAL KITCHEN
- OFFICE

**Lend Lease**  
30 The Bond 30 Hickson Road  
Millers Point, NSW 2000  
www.lendlease.com

**NORMAN DISNEY & YOUNG**  
Level 1,  
60 Miller Street  
Sydney NSW 2060  
www.ndy.com

**WARREN SMITH & PARTNERS**  
Level 1,  
123 Clarence Street  
Sydney, NSW 2000  
www.warrensmith.com.au

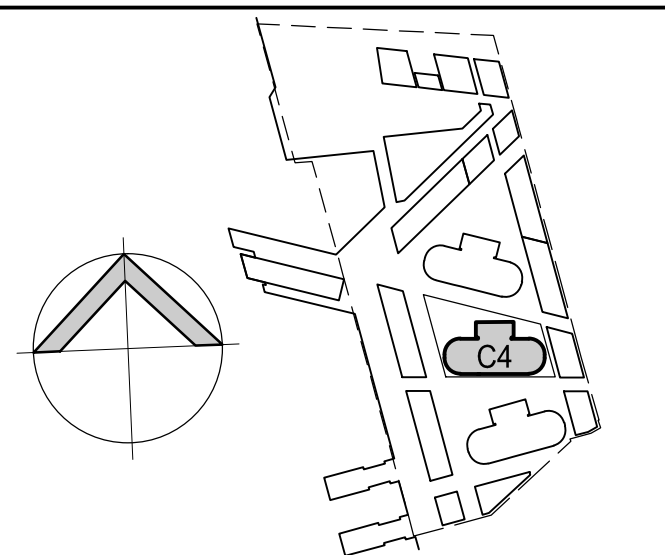

All dimensions are in millimetres. Verify all dimensions on site prior to commencement of any work. Do not scale off drawing.  
Copyright remains the property of this office.  
Geyer Pty Ltd shall not be liable for any use by the Client or its licensee of any of the documents for any purpose other than that for which the same were prepared by or on behalf of Geyer Pty Ltd.

**geyer**

www.geyer.com.au  
Brisbane Melbourne Perth Singapore  
Sydney  
Strategy Workplace Retail Hospitality Public Spaces  
Level 24 / 24 YORK RD  
Sydney, NSW 2000  
Telephone 02 9248 9222  
Facsimile 02 9248 9228

approved: CL/PC	initials	date	QR	initials	date
-	-	-	-	-	-

project  
**Westpac**  
C4 WHARF TOWER  
BARANGAROO SOUTH  
NEW SOUTH WALES 2000


date	project co-ordinator	project designer
JUNE 2012	ASG	MJH
north		scale
		1:100 (A0)

drawing  
LEVEL 24

DA PLAN

project number	drawing number	revision
111689 DA24		A



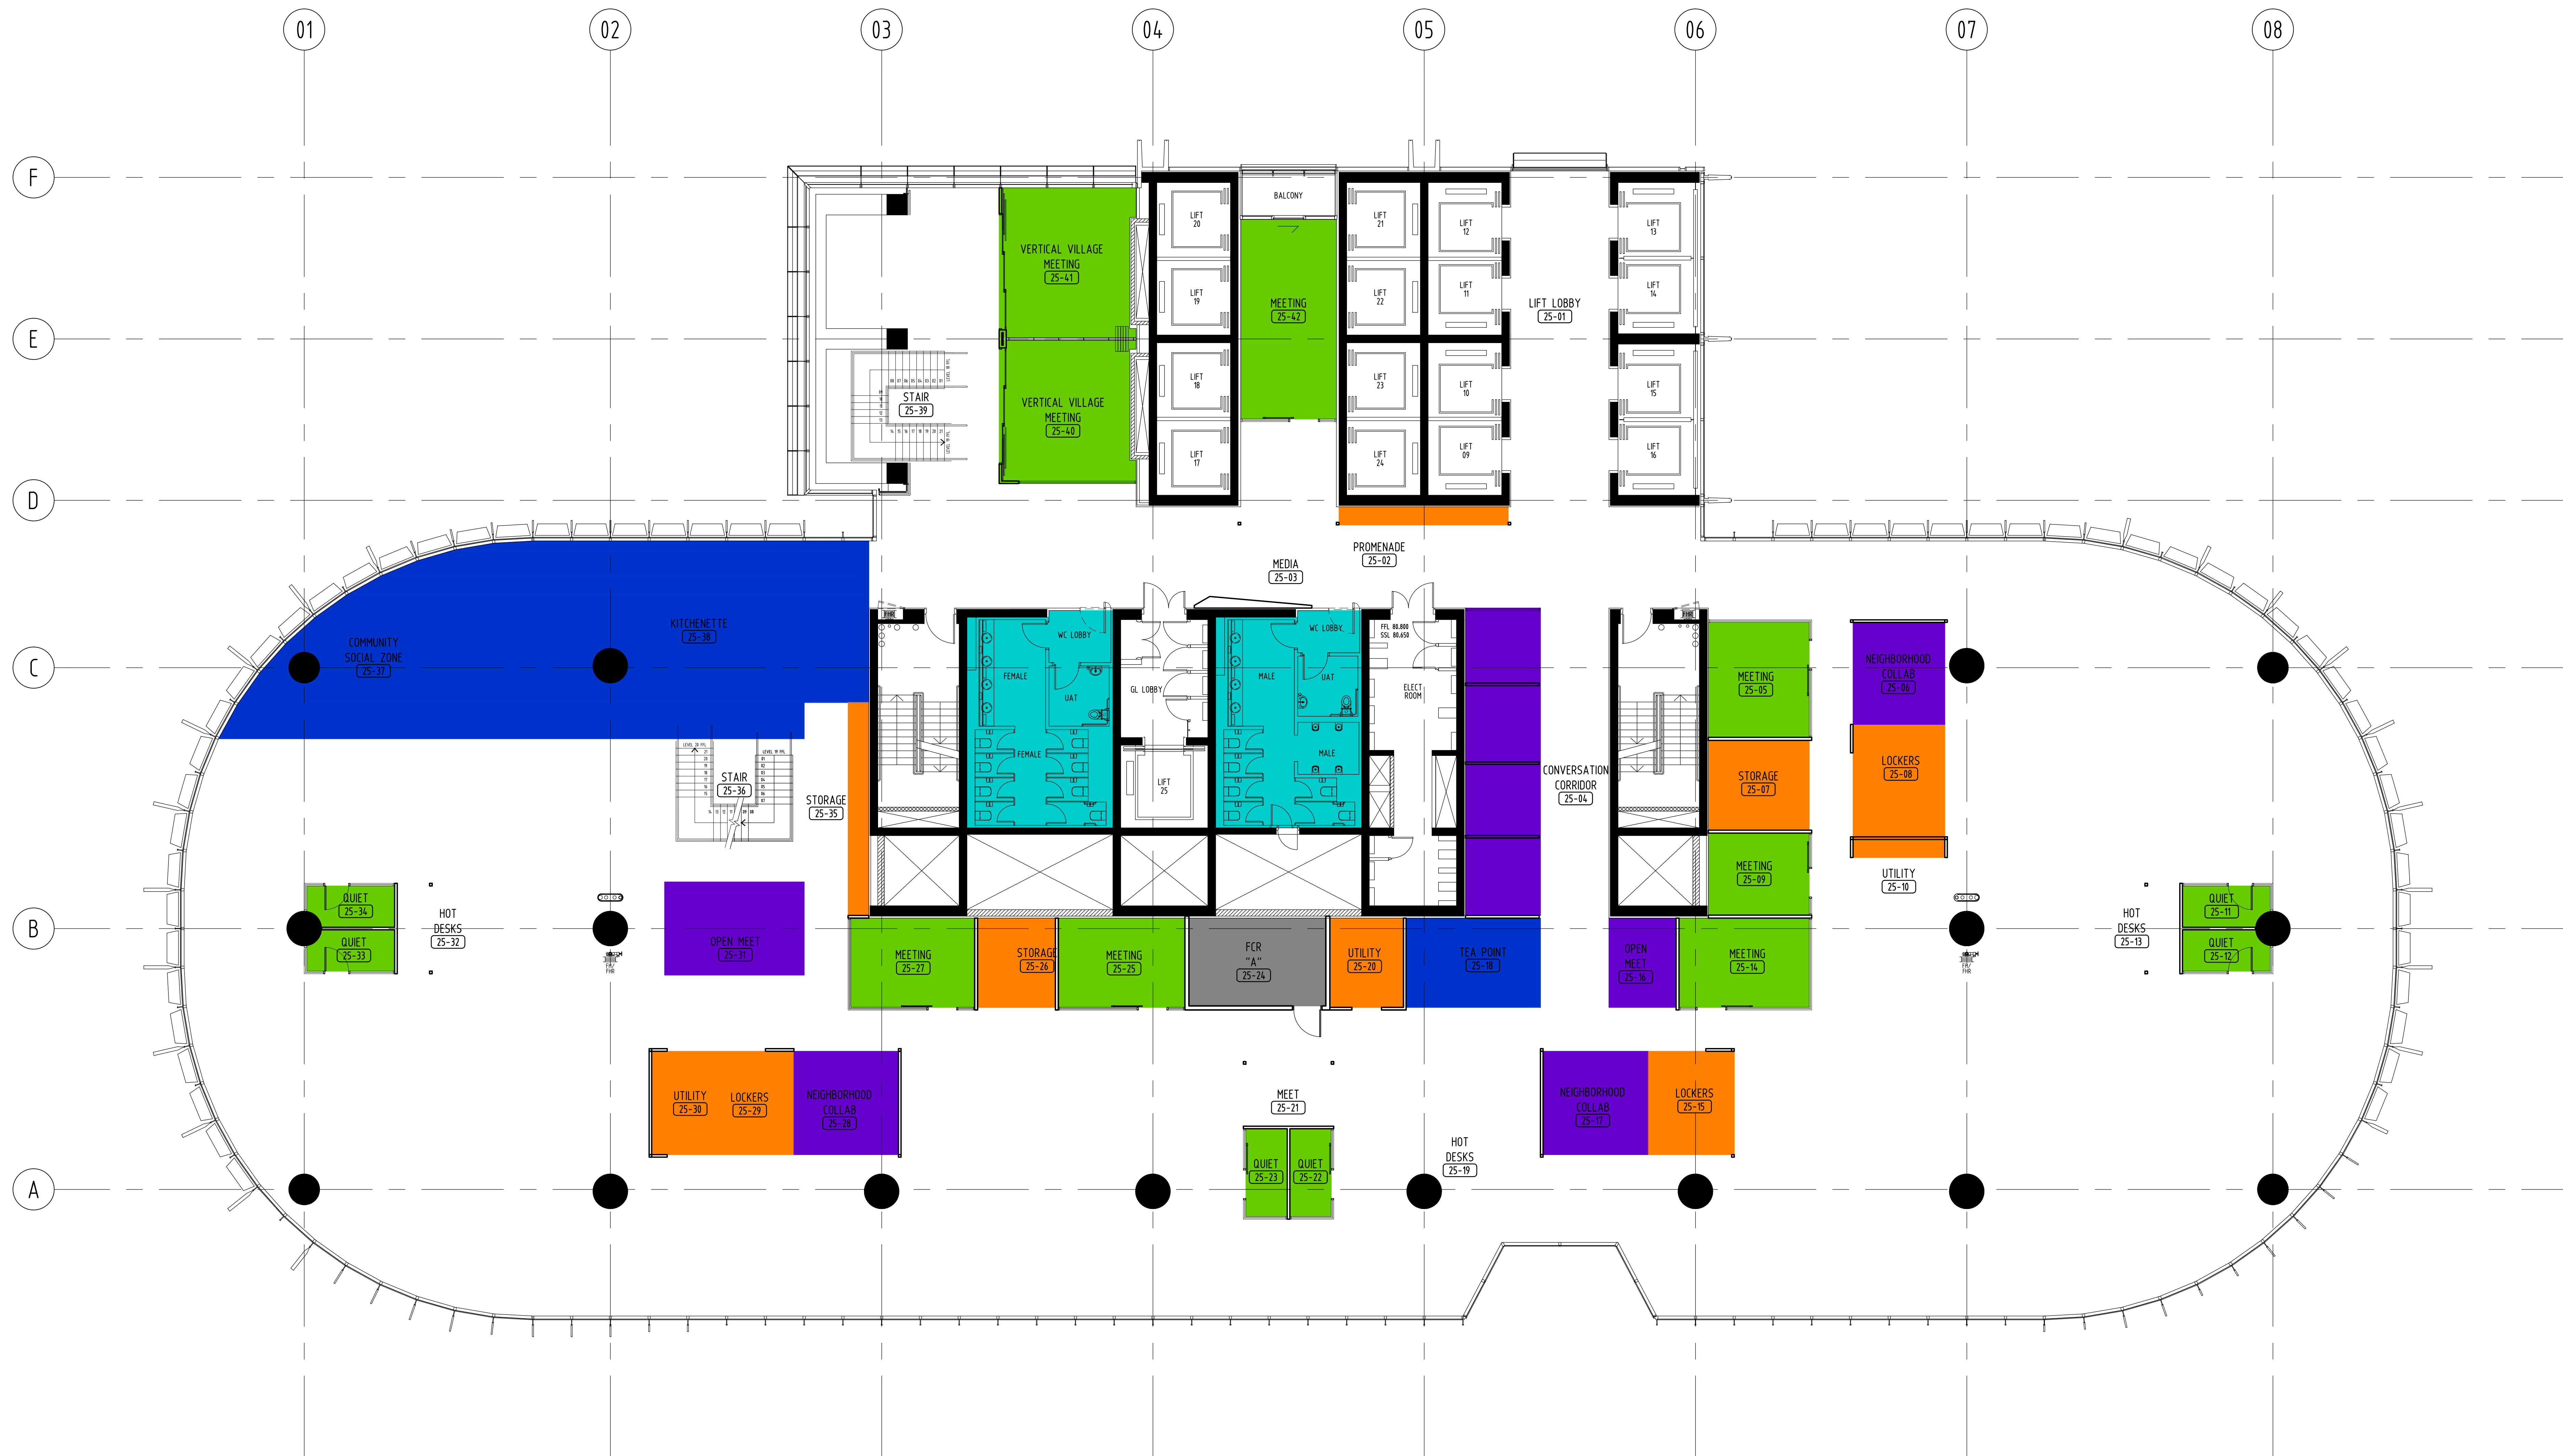

LEGEND


- INTERNAL MEETING & QUIET ROOMS
- EXTERNAL MEETING & CONFERENCE/TRAINING ROOMS
- STORAGE & UTILITY AREAS
- FIRST AID & PARENTS ROOM & PRAYER ROOM
- INFORMAL MEETING ZONES
- TOILETS
- KITCHENETTE/BREAKOUT
- CMMS ROOM
- PANTRY/CAFE
- HYBRID MODE SPACE - INDOOR/OUTDOOR AREA
- BANK BRANCH
- COMMERCIAL KITCHEN
- OFFICE

**Lend Lease**

30 The Bond 30 Hickson Road  
Millers Point, NSW 2000  
www.lendlease.com

**NORMAN DISNEY & YOUNG**  
Level 1,  
60 Miller Street  
Sydney NSW 2060  
www.ndy.com

**WARREN SMITH & PARTNERS**  
Level 1,  
123 Clarence Street  
Sydney, NSW 2000  
www.warrensmith.com.au

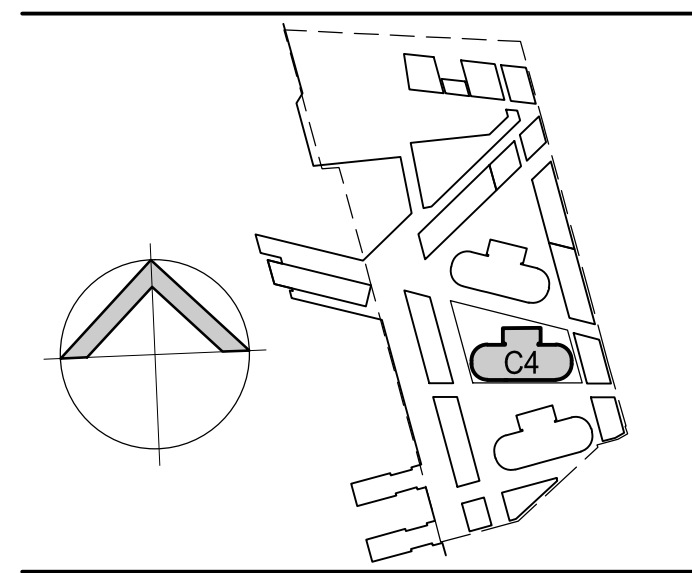

All dimensions are in millimetres. Verify all dimensions on site prior to commencement of any work. Do not scale off drawing.  
Copyright remains the property of this office.  
Geyer Pty Ltd shall not be liable for any use by the Client or its licensee of any of the documents for any purpose other than that for which the same were prepared by or on behalf of Geyer Pty Ltd.

**geyer**

www.geyer.com.au  
Brisbane Architecture  
Melbourne Architecture  
Perth Architecture  
Sydney Architecture  
Singapore Architecture  
Wellington Architecture  
Strategy  
Workplace  
Retail  
Hospitality  
Public  
Education

approved: CL/PC	initials	date	QR	initials	date
-	-	-	-	-	-

project  
**Westpac**

C4 WHARF TOWER  
BARANGAROO SOUTH  
NEW SOUTH WALES 2000

date	project co-ordinator	project designer
JUNE 2012	ASG	MJH

north  
scale  
1:100 (A0)

drawing  
LEVEL 25

DA PLAN

project number	drawing number	revision
111689 DA25		A



LEGEND


- INTERNAL MEETING & QUIET ROOMS
- EXTERNAL MEETING & CONFERENCE/TRAINING ROOMS
- STORAGE & UTILITY AREAS
- FIRST AID & PARENTS ROOM & PRAYER ROOM
- INFORMAL MEETING ZONES
- TOILETS
- KITCHENETTE/BREAKOUT
- COMMS ROOM
- PANTRY/CAFE
- MXED MODE SPACE - INDOOR/OUTDOOR AREA
- BANK BRANCH
- COMMERCIAL KITCHEN
- OFFICE

rev	date	amendment	by	rev
D	28.05.13	DA PLAN UPDATED	ASG MJH	
C	15.11.12	DA PLAN DOCUMENTATION	PEK MJH	
B	26.09.12	DA PLAN DOCUMENTATION	PEK MJH	
A	18.09.12	DA PLAN DOCUMENTATION	MDG MJH	

**Lend Lease**  
30 The Bond 30 Hickson Road  
Millers Point, NSW 2000  
www.lendlease.com

**NORMAN DISNEY & YOUNG**  
Level 1,  
60 Miller Street  
Sydney NSW 2060  
www.ndy.com

**WARREN SMITH & PARTNERS**  
Level 1,  
123 Clarence Street  
Sydney, NSW 2000  
www.warrensmith.com.au

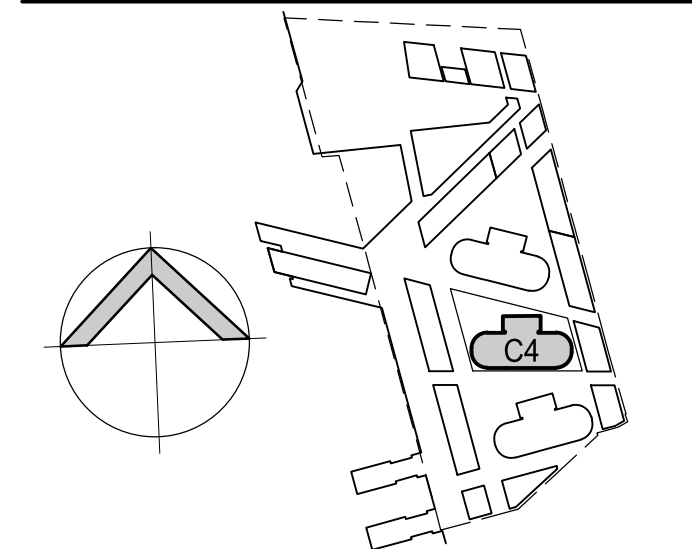

All dimensions are in millimetres. Verify all dimensions on site prior to commencement of any work. Do not scale off drawing.  
Copyright remains the property of this office.  
Geyer Pty Ltd shall not be liable for any use by the Client or its licensee of any of the documents for any purpose other than that for which the same were prepared by or on behalf of Geyer Pty Ltd.

**geyer**

www.geyer.com.au  
Brisbane Strategy  
Melbourne Workplace  
Perth Retail  
Sydney Hospitality  
Singapore Public  
Wellington Business  
Level 17 / 24 York St  
Sydney, NSW 2000  
Telephone 02 9248 9222  
Facsimile 02 9248 9228

approved: CI/PC	initials	date	QR	initials	date
	-	-		-	-

project  
**Westpac**  
C4 WHARF TOWER  
BARANGAROO SOUTH  
NEW SOUTH WALES 2000

date	project co-ordinator	project designer
JUNE 2012	ASG	MJH

north  
scale  
1:100 (A0)

drawing  
LEVEL 26

DA PLAN

project number	drawing number	revision
----------------	----------------	----------

111689 DA26 D



rev	date	amendment	by	co-ord
D	28.05.13	DA PLAN UPDATED	ASG	MJH
C	15.11.12	DA PLAN DOCUMENTATION	PEK	MJH
B	26.09.12	DA PLAN DOCUMENTATION	PEK	MJH
A	18.09.12	DA PLAN DOCUMENTATION	PEK	MJH



LEGEND

- INTERNAL MEETING & QUIET ROOMS
- EXTERNAL MEETING & CONFERENCE/TRAINING ROOMS
- STORAGE & UTILITY AREAS
- FIRST AID & PATIENTS ROOM & PRAYER ROOM
- INFORMAL MEETING ZONES
- TOILETS
- KITCHENETTE/BREAKOUT
- COMMS ROOM
- PANTRY/CAFE
- MYXED MODE SPACE - INDOOR/OUTDOOR AREA
- BANK BRANCH
- COMMERCIAL KITCHEN
- OFFICE

**Lend Lease**  
 30 The Bond 30 Hickson Road  
 Millers Point, NSW 2000  
 www.lendlease.com

**NORMAN DISNEY & YOUNG**  
 Level 1,  
 60 Miller Street  
 Sydney NSW 2060  
 www.ndy.com

**WARREN SMITH & PARTNERS**  
 Level 1,  
 123 Clarence Street  
 Sydney, NSW 2000  
 www.warrensmith.com.au


Level 27 / 28 YORK RD  
 Sydney, NSW 2000  
 Telephone 02 9248 9222  
 Facsimile 02 9248 9228

**geyer**

www.geyer.com.au

Brisbane Architecture  
 Melbourne Architecture  
 Perth Architecture  
 Sydney Architecture  
 Singapore Architecture  
 Wellington Architecture

Strategy Architecture  
 Workplace Architecture  
 Retail Architecture  
 Hospitality Architecture  
 Public Architecture  
 Science Architecture

approved: CL/PC	initials	date	OR	initials	date
	--	--		--	--
project					
					
C4 WHARF TOWER BARANGAROO SOUTH NEW SOUTH WALES 2000					
date	project co-ordinator		project designer		
JUNE 2012	ASG		MJH		
north					scale
					1:100 (A0)
drawing					
LEVEL 27					
DA PLAN					
project number		drawing number		revision	
111689		DA27		D	



LEGEND


- INTERNAL MEETING & QUIET ROOMS
- EXTERNAL MEETING & CONFERENCE/TRAINING ROOMS
- STORAGE & UTILITY AREAS
- FIRST AID & PARENTS ROOM & PRAYER ROOM
- INFORMAL MEETING ZONES
- TOILETS
- KITCHENETTE/BREAKOUT
- COMMS ROOM
- PANTRY/CAFE
- MIXED MODE SPACE - INDOOR/OUTDOOR AREA
- BANK BRANCH
- COMMERCIAL KITCHEN
- OFFICE

rev	date	amendment	by	co-ord
D	28.05.13	DA PLAN UPDATED	ASG	MJH
C	15.11.12	DA PLAN DOCUMENTATION	PEK	MJH
B	26.09.12	DA PLAN DOCUMENTATION	PEK	MJH
A	18.09.12	DA PLAN DOCUMENTATION	PEK	MJH

**Lend Lease**  
30 The Bond 30 Hickson Road  
Millers Point, NSW 2000  
www.lendlease.com

**NORMAN DISNEY & YOUNG**  
Level 1,  
60 Miller Street  
Sydney NSW 2060  
www.ndy.com

**WARREN SMITH & PARTNERS**  
Level 1,  
123 Clarence Street  
Sydney, NSW 2000  
www.warrensmith.com.au

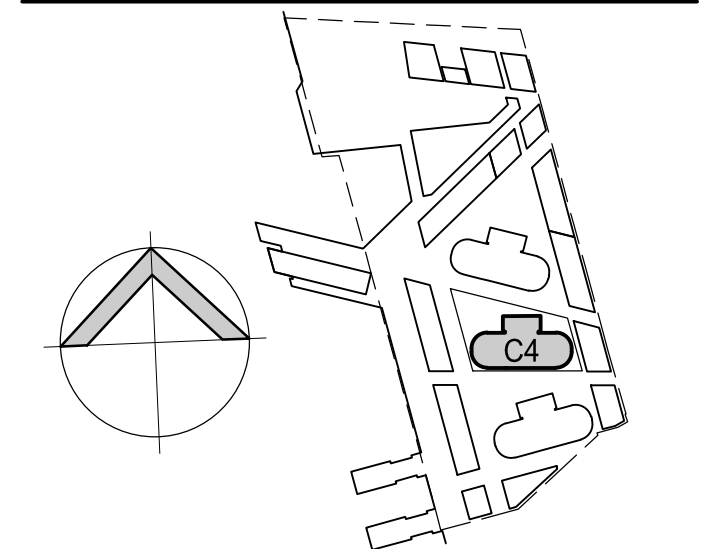

All dimensions are in millimetres. Verify all dimensions on site prior to commencement of any work. Do not scale off drawing.  
Copyright remains the property of this office.  
Geyer Pty Ltd shall not be liable for any use by the Client or its affiliates of any of the documents for any purpose other than that for which the same were prepared by or on behalf of Geyer Pty Ltd.

**geyer**

www.geyer.com.au  
Brisbane  
Melbourne  
Perth  
Sydney  
Singapore  
Wellington  
Strategy  
Workplace  
Retail  
Hospitality  
Public  
Growth

approved: CL/PC	initials	date	QR	initials	date

project  
**Westpac**  
C4 WHARF TOWER  
BARANGAROO SOUTH  
NEW SOUTH WALES 2000

date	project co-ordinator	project designer
JUNE 2012	ASG	MJH
north		

drawing  
LEVEL 28

project number	drawing number	revision
111689	DA28	D