



rev	date	amendment	by
E	28.10.13	DA PLAN UPDATED	ASG M.J.H
D	27.05.13	DA PLAN UPDATED	ASG M.J.H
C	15.11.12	DA PLAN DOCUMENTATION	PEK M.J.H
B	26.09.12	DA PLAN DOCUMENTATION	PEK M.J.H
A	18.09.12	DA PLAN DOCUMENTATION	MDC M.J.H

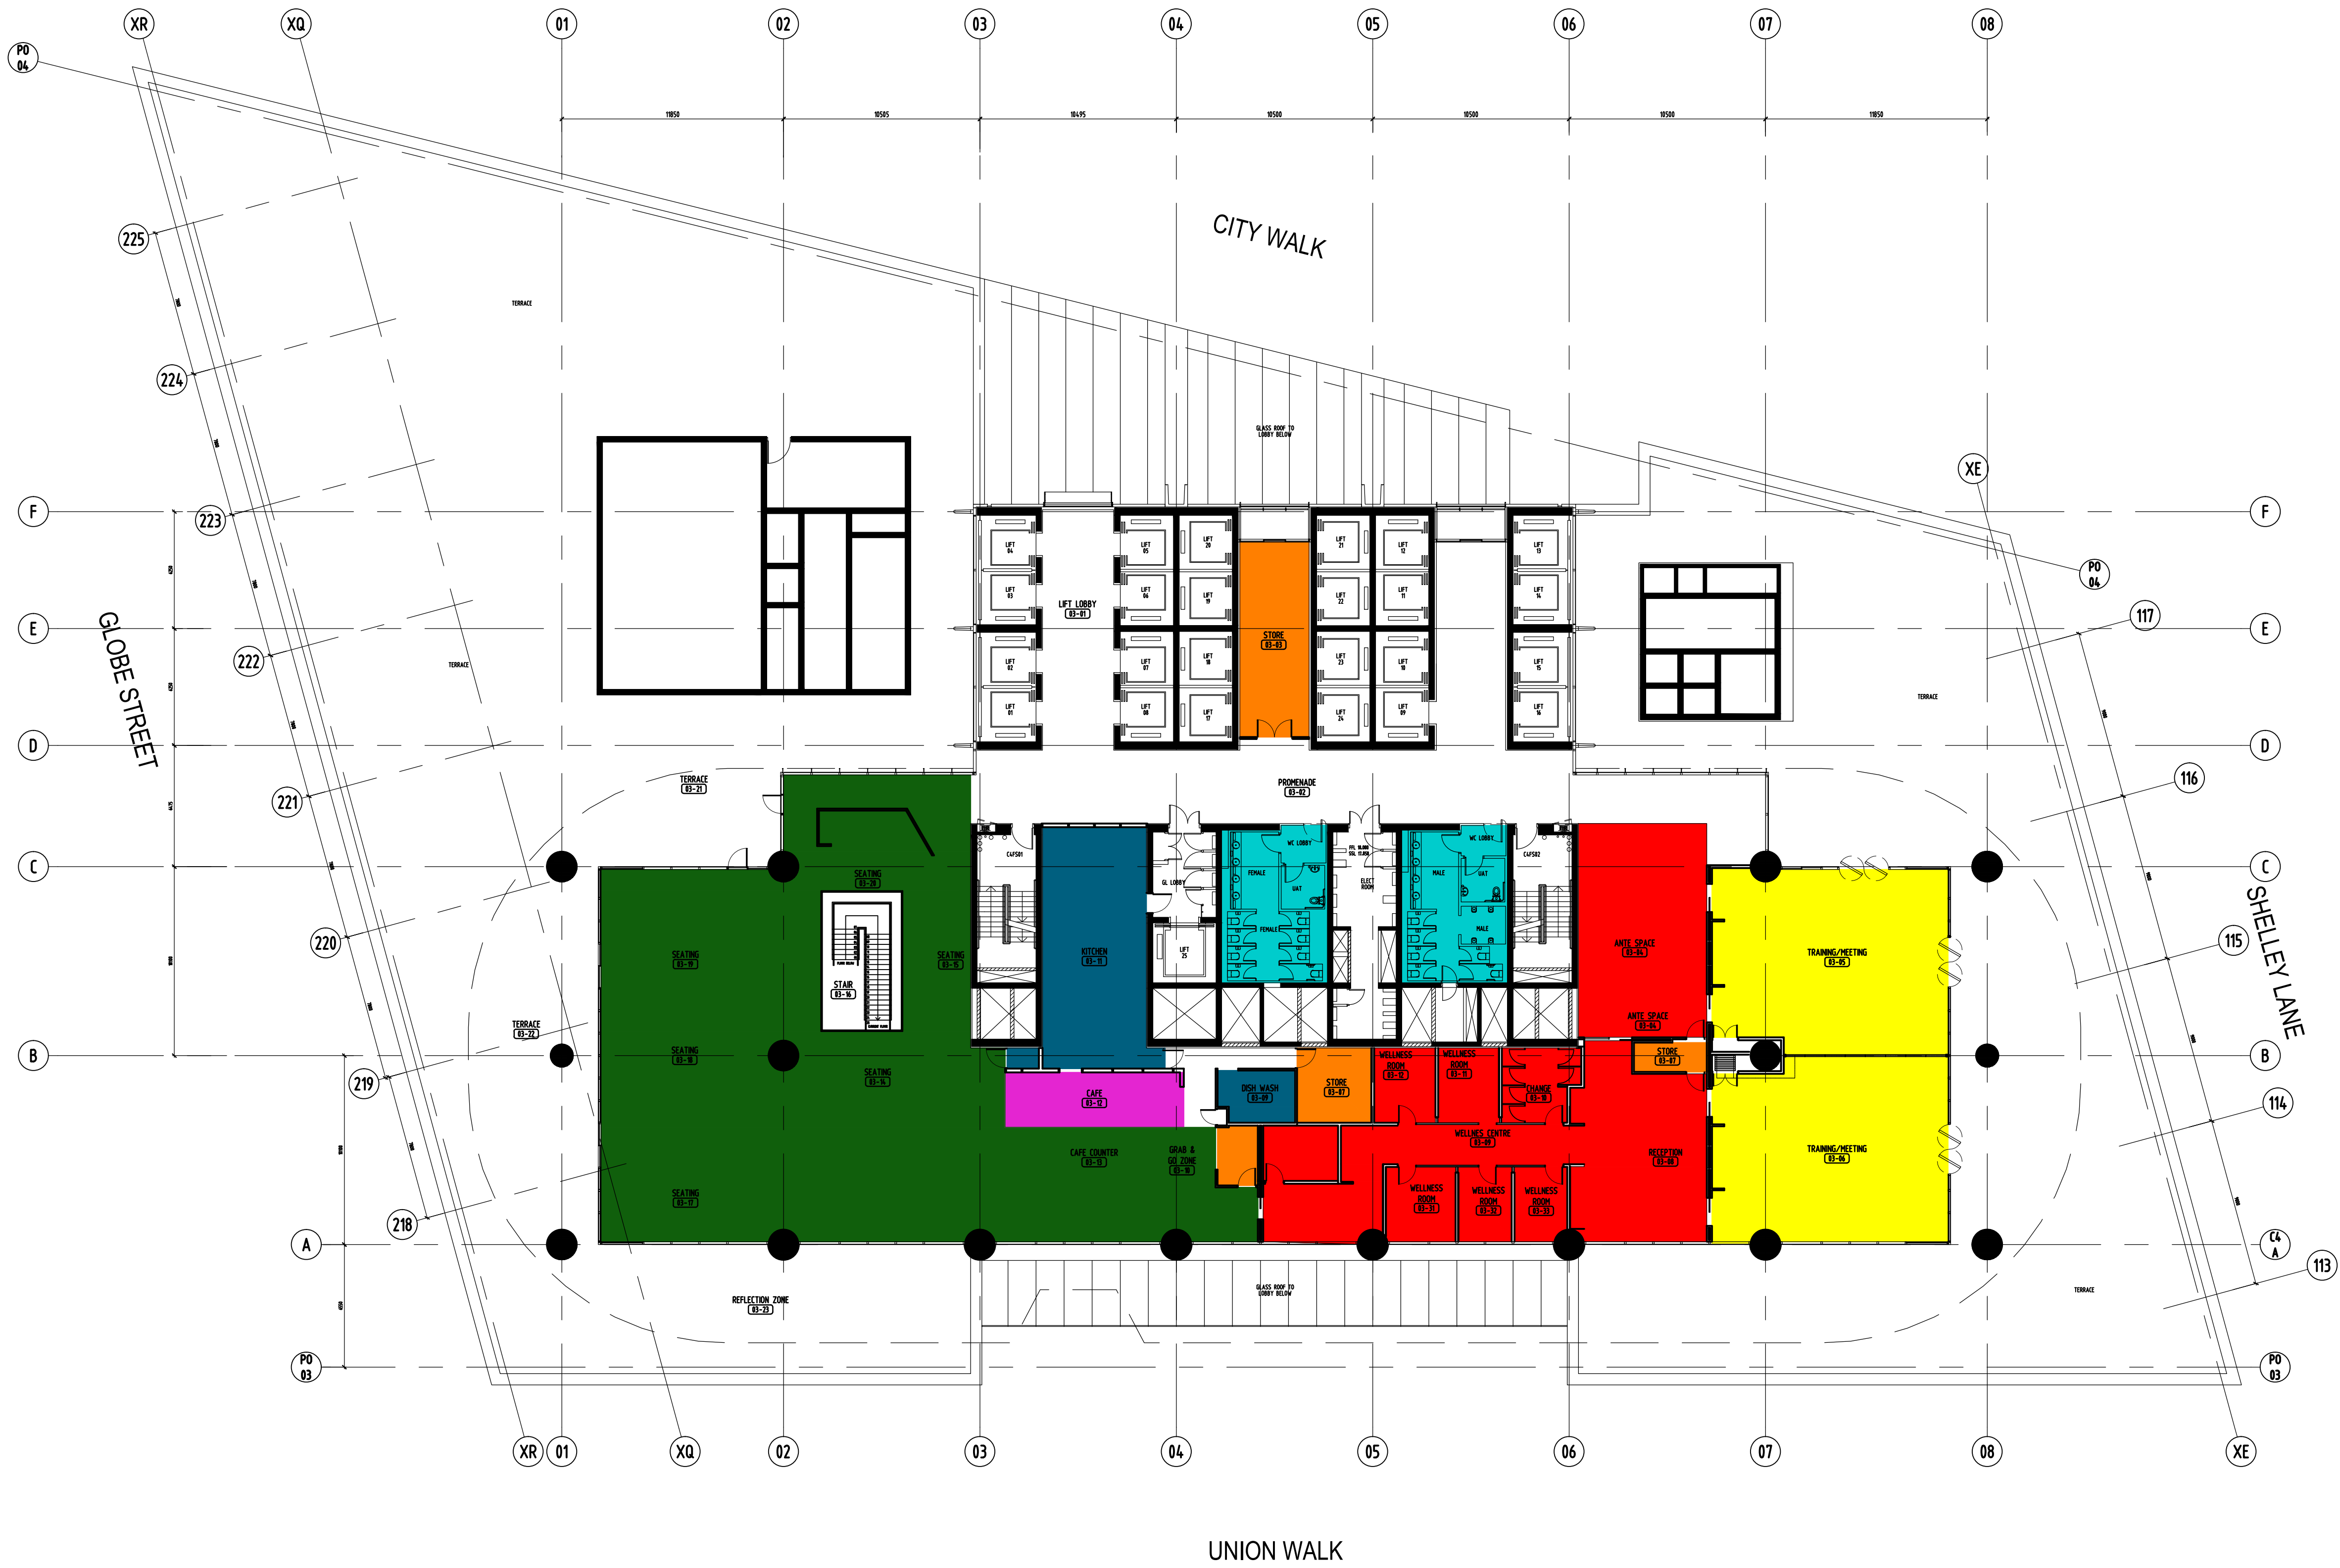

LEGEND

- INTERNAL MEETING & QUIET ROOMS
- EXTERNAL MEETING & CONFERENCE/TRAINING ROOMS
- STORAGE & UTILITY AREAS
- FIRST AID & PARENTS ROOM & PRAYER ROOM
- INFORMAL MEETING ZONES
- TOILETS
- KITCHENETTE/BREAKOUT
- CANTEEN ROOM
- PANTRY/CAFE
- MIXED MODE SPACE - INDOOR/OUTDOOR AREA
- BANK BRANCH
- COMMERCIAL KITCHEN
- OFFICE


0m 2m 4m 8m 12m 20m
SCALE 1 : 200



Lend Lease
30 The Bond 30 Hickson Road
Millers Point, NSW 2000
www.lendlease.com

NORMAN DISNEY & YOUNG
Level 1,
60 Miller Street
Sydney NSW 2060
www.ndy.com

WARREN SMITH & PARTNERS
Level 1,
123 Clarence Street
Sydney, NSW 2000
www.warrensmith.com.au

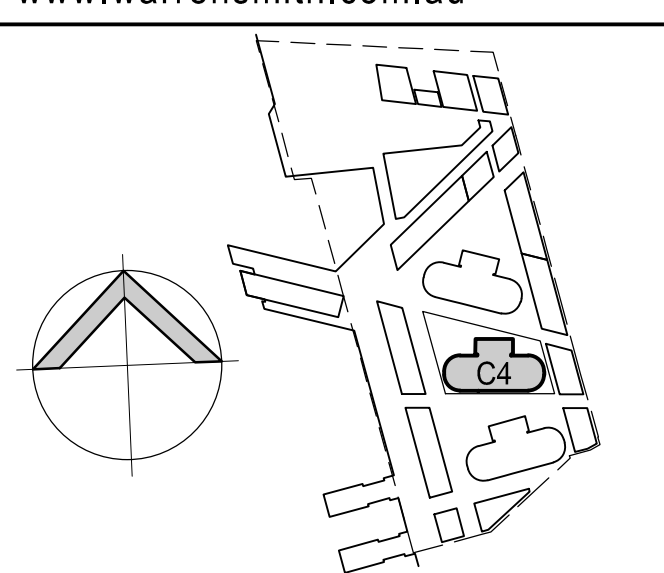

All dimensions are in millimetres. Verify all dimensions on site prior to commencement of any work. Do not scale off drawing.
Copyright remains the property of this office.

Geyer Pty Ltd shall not be liable for any use by the Client or its appointee of any of the documents for any purpose other than that for which the same were prepared by or on behalf of Geyer Pty Ltd.



www.geyer.com.au

Brisbane	Strategic
Melbourne	Workplace
Perth	Retail
Sydney	Hospitality
Singapore	Public
Washington	Business

Level 7 / 24 York St
Sydney, NSW 2000
Telephone 02 9246 3222
Facsimile 02 9246 3228

approved: CL/F/C	initials	date	OR initials	date
	-	-	-	-
project				
				
C4 WHARF TOWER BARANGAROO SOUTH NEW SOUTH WALES 2000				
date	project co-ordinator	project designer		
JUNE 2012	ASG	MJH		
north				scale
1:200 (A0)				
drawing				
LEVEL 03				
DA PLAN				
project number	drawing number	revision		
1111689	DA03	E		