



Do not scale drawings. Verify all dimensions on site

issue	amendment	date
A	Issued for SOPA Submission	10.05.13
B	Issue for DOP1 Submission	20.06.13
C	Updated Carpark Numbers	23.09.13

Stage 2 - Basement 1 Parking	
Parking Type	Count
Bicycle Space	54
Disabled Tenant Space	6
Retail Carspaces	9
Small Carspaces	12
Tenant Carspaces	77
Grand total: 158	158

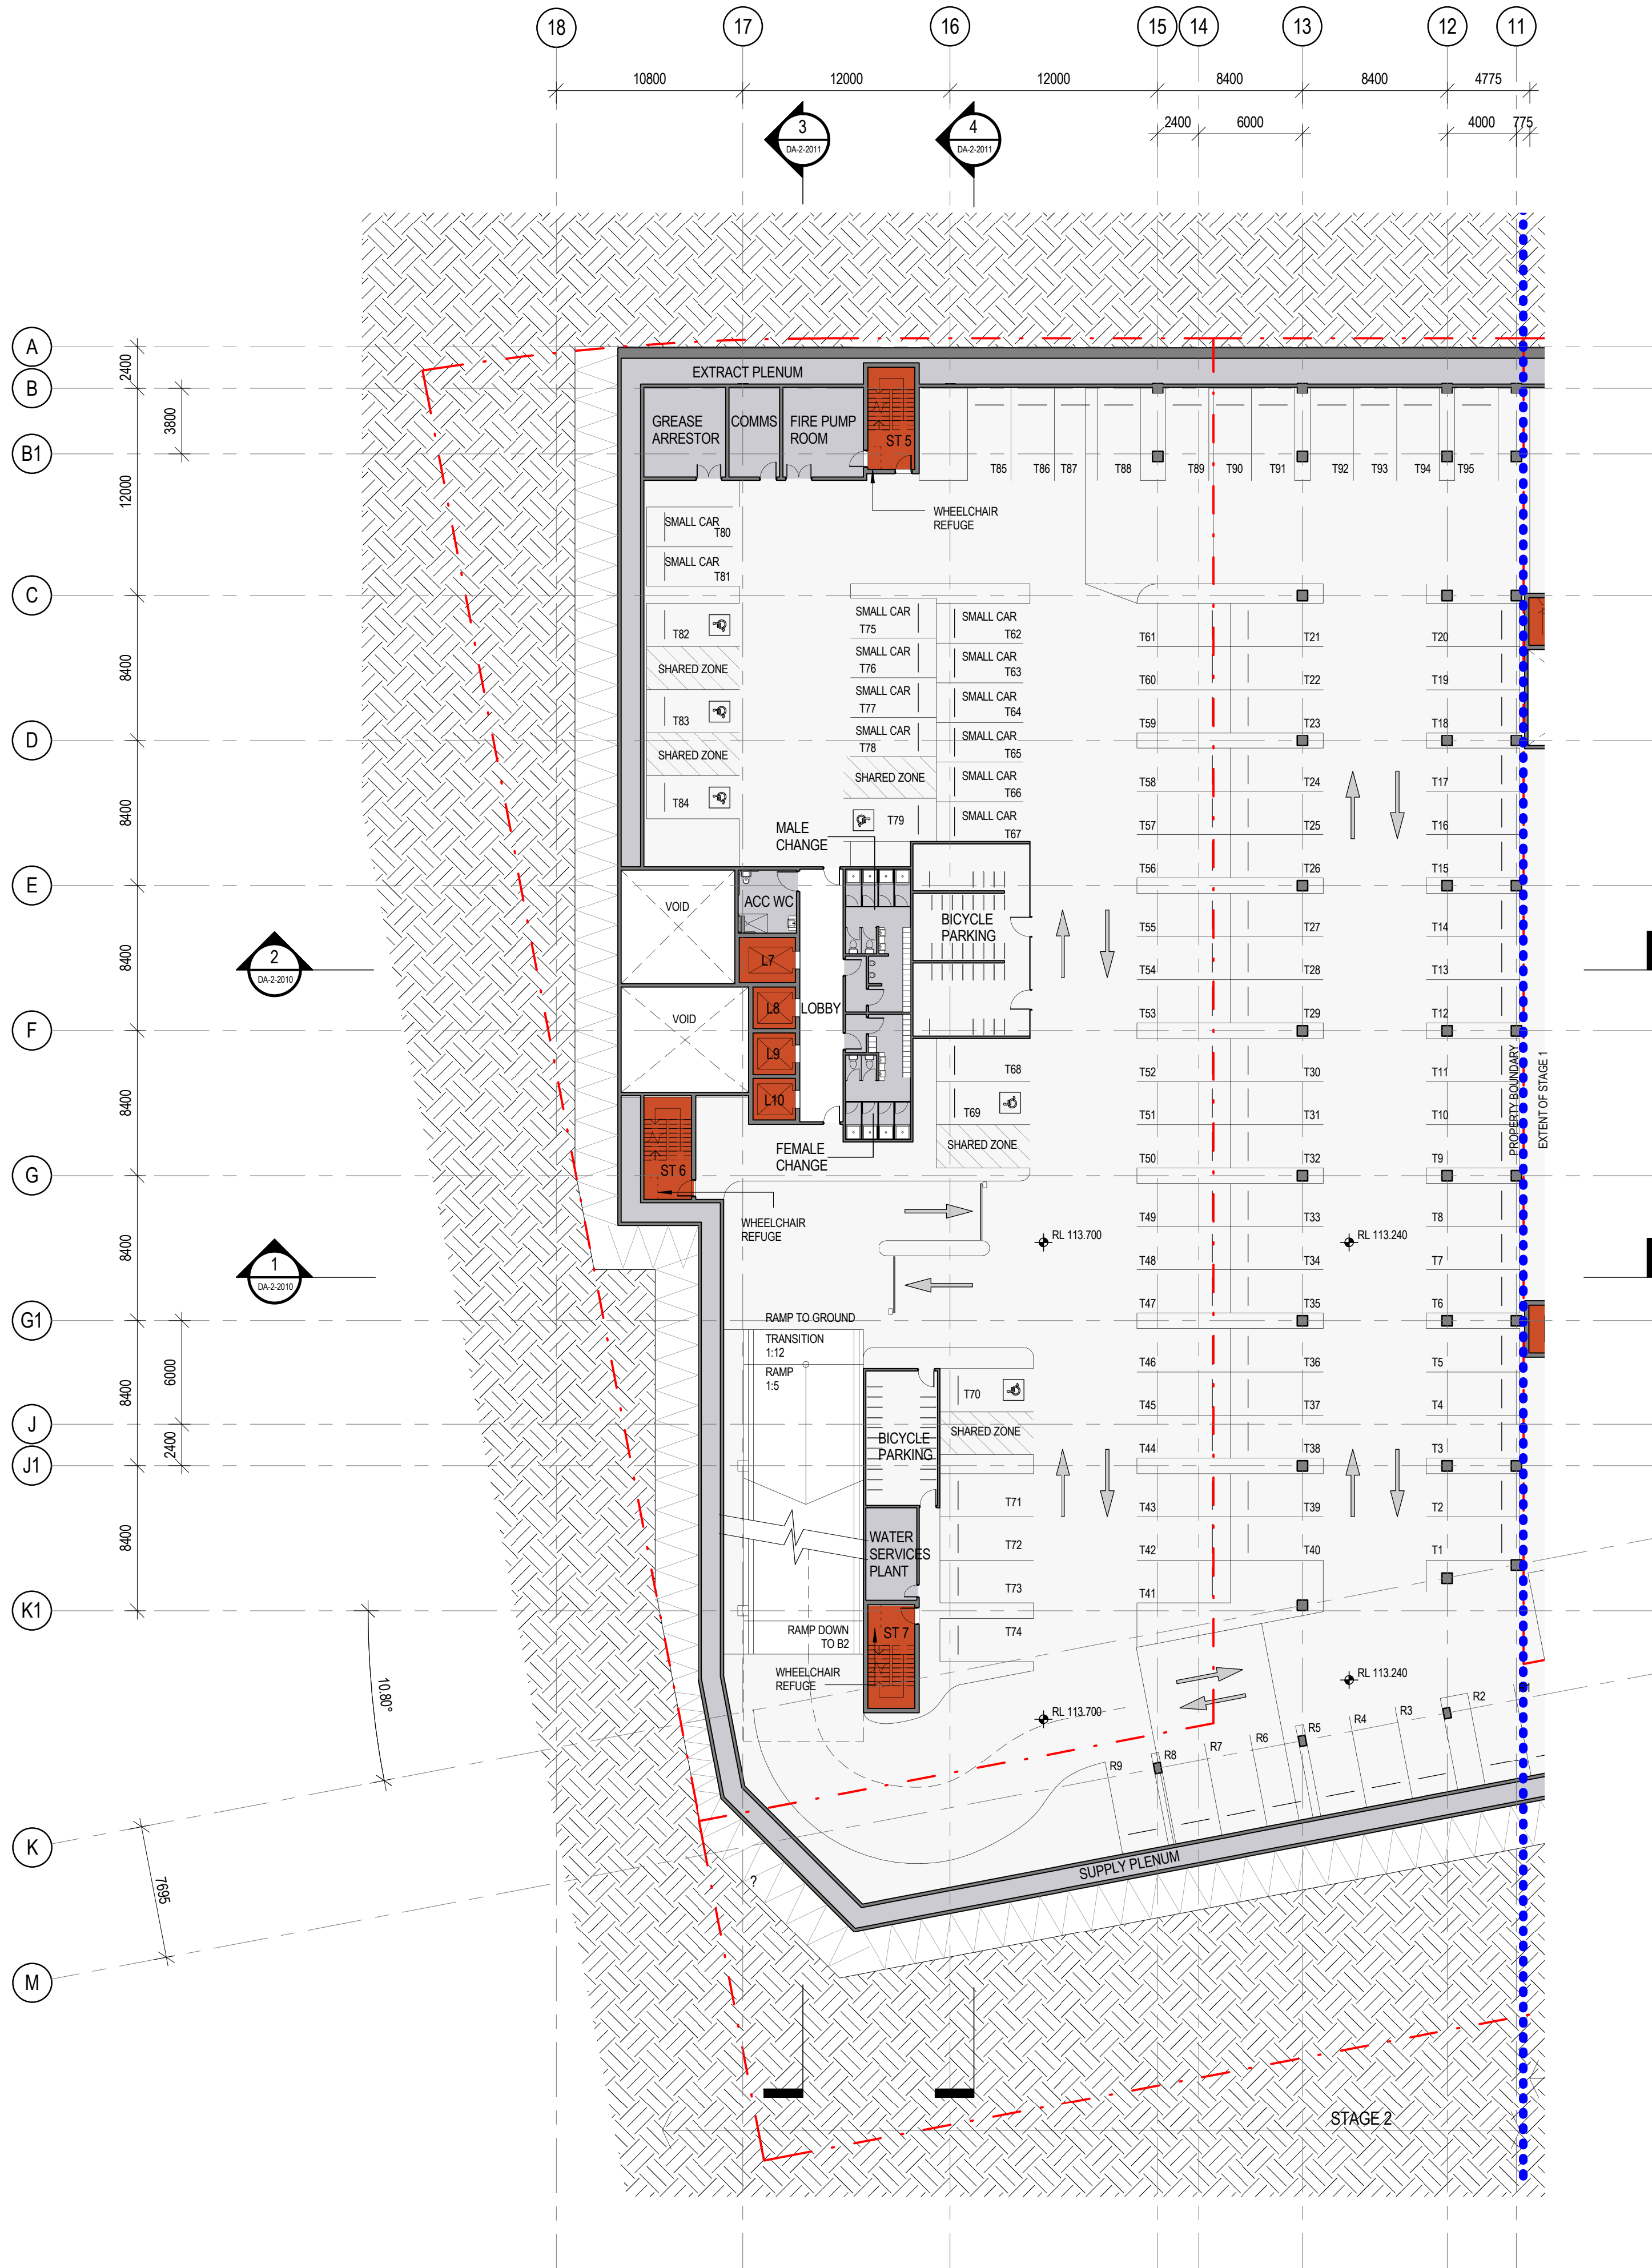

DA SUBMISSION

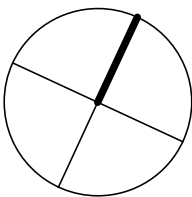

architectus™

Architectus Sydney
Level 3 341 George Street
Sydney NSW 2000
T (61 2) 8252 8400
F (61 2) 8252 8600
sydney@architectus.com.au
ABN 11 098 489 448

Sydney
Melbourne
Auckland
Brisbane
Shanghai

project
STAGE 2
2 HERB ELLIOTT AVENUE
SITE 43/44 SYDNEY OLYMPIC PARK
drawing

BASEMENT LEVEL 1

scale	1 : 250	drawing no.	DA-2-1001
drawn	DH/RA	issue	C
checked	AT		
project no	090086		