

Drawing Number	Title	Scale	Paper Size	Revision
Technical Sheets				
5000- 5199				
PA-A-5010	Technical Sheet - Drawing List	NTS	A0	07
PA-A-5011	Technical Sheet - Symbols and Notes	NTS	A0	01
PA-A-5013	Technical Sheet - Area Schedule	NTS	A0	04
PA-A-5032	Section and Elevation Set out Plan	1:200	A0	03
Site Plan				
5280-5299				
PA-A-5280	Sun Studies	NTS	A0	02
PA-A-5281	Sun Studies	NTS	A0	02
PA-A-5282	Sun Studies	NTS	A0	02
PA-A-5283	Sun Studies	NTS	A0	02
PA-A-5285	Shadow Studies	NTS	A0	02
PA-A-5286	Shadow Studies	NTS	A0	02
PA-A-5287	Shadow Studies	NTS	A0	02
PA-A-5288	Shadow Studies	1:500	A0	02
General Arrangement Plans				
5750 - 5899				
PA-A-5758	Level Basement	1:200	A0	02
PA-A-5759	Level Ground Floor	1:200	A0	08
PA-A-5760	Level 0	1:200	A0	08
PA-A-5761	Level 1	1:200	A0	06
PA-A-5762	Level 2	1:200	A0	06
PA-A-5763	Level 3	1:200	A0	06
PA-A-5764	Level 4	1:200	A0	06
PA-A-5765	Level 5	1:200	A0	06
PA-A-5766	Level 6	1:200	A0	06
PA-A-5767	Level 7	1:200	A0	06
PA-A-5768	Level 8	1:200	A0	06
PA-A-5769	Level 9	1:200	A0	06
PA-A-5770	Level 10	1:200	A0	06
PA-A-5771	Level 11	1:200	A0	06
PA-A-5772	Level 12	1:200	A0	06
PA-A-5773	Level 13	1:200	A0	06
PA-A-5774	Level 14	1:200	A0	06
PA-A-5775	Level 15 - Plant/Roof	1:200	A0	05
PA-A-5777	Roof Plan	1:200	A0	05
General Arrangement Elevations				
6050-6053				
PA-A-6050	Elevation 01 East facade, Central Park Avenue	1:200	A0	05
PA-A-6051	Elevation 02 North Facade	1:200	A0	05
PA-A-6052	Elevation 03 West Facade, Abercrombie St.	1:200	A0	05
PA-A-6053	Elevation 04 South Facade, Irving St.	1:200	A0	06
General Arrangement Sections				
6250-6252				
PA-A-6250	Section 01 Longitudinal	1:200	A0	06
PA-A-6251	Section 02 Cross	1:200	A0	06
PA-A-6252	Section 03 Cross	1:200	A0	05
Apartment Layouts				
6700-6702				
PA-A-6700	Typical Apartment Layouts - Standard Studio and Studio Long	1:20	A0	04
PA-A-6701	Typical Apartment Layouts - Deluxe/ Accessible Studio	1:20	A0	03
PA-A-6702	Typical Apartment Layouts - Multishare Apartment	1:20	A0	03
Visualisations				
7980-7999				
PA-A-7980	Rendering	NTS	A0	00
PA-A-7981	Rendering	NTS	A0	00
PA-A-7982	Rendering	NTS	A0	00
DRAWINGS OMITTED				
PA-A-7993	Hidden Line Views	NTS	A0	00


General Notes

1. Do not scale drawings. Dimensions govern.
2. All dimensions are in millimetres unless noted otherwise.
3. All dimensions shall be verified on site before proceeding with the work.
4. Foster + Partners shall be notified in writing of any discrepancies.
5. Any areas indicated on this sheet are approximate and indicative only.

07	28/05/13	SSDA Comments	
06	22/05/13	SSDA Comments	
05	30/01/13	SSDA Clarifications	ML
04	24/01/13	SSDA Clarifications	ML
03	18/12/12	Planning Application SSDA	RP
02	17/12/12	Planning Application SSDA	RP
01	14/09/12	For information	RP
00	31/08/12	For information	CAD
Rev.	Date	Reason For Issue	Chk

For information

Key Plan

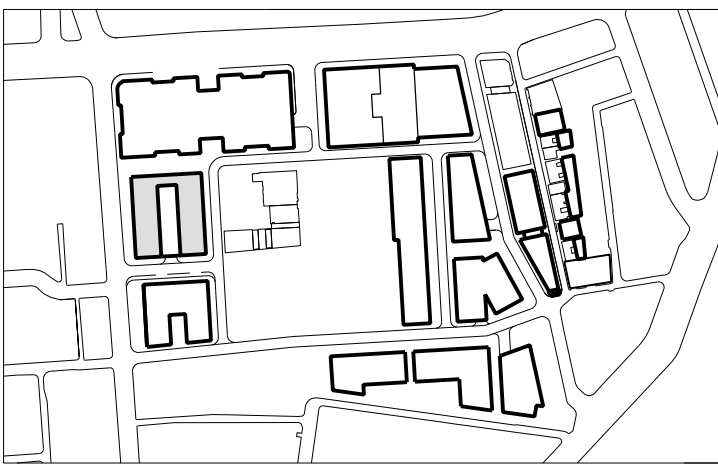

FRASERS PROPERTY

Project	Frasers Broadway 20 - 102 Broadway Sydney NSW 2000
Client	Frasers Broadway L11, 488 Kent Street Sydney NSW 2000 T: 02 8823 8800 F: 02 8823 8801

Architect

Foster + Partners

Riverside, 22 Hester Road
London SW11 4AN
T +44 (0)20 7738 0455
F +44 (0)20 7738 1107

Local Collaborating Architect

nettleton tribe

Crows Nest NSW 2065 Australia
T +61 (0)2 9431 6431
F +61 (0)2 9439 7474
www.nettletontribe.com.au

Title			
Technical Sheet			
Drawing List			
Project No.	Scale @ A0	Date	Drawn By
1645	NTS	31/08/12	
Number			Revision
PA - A - 5010			07