


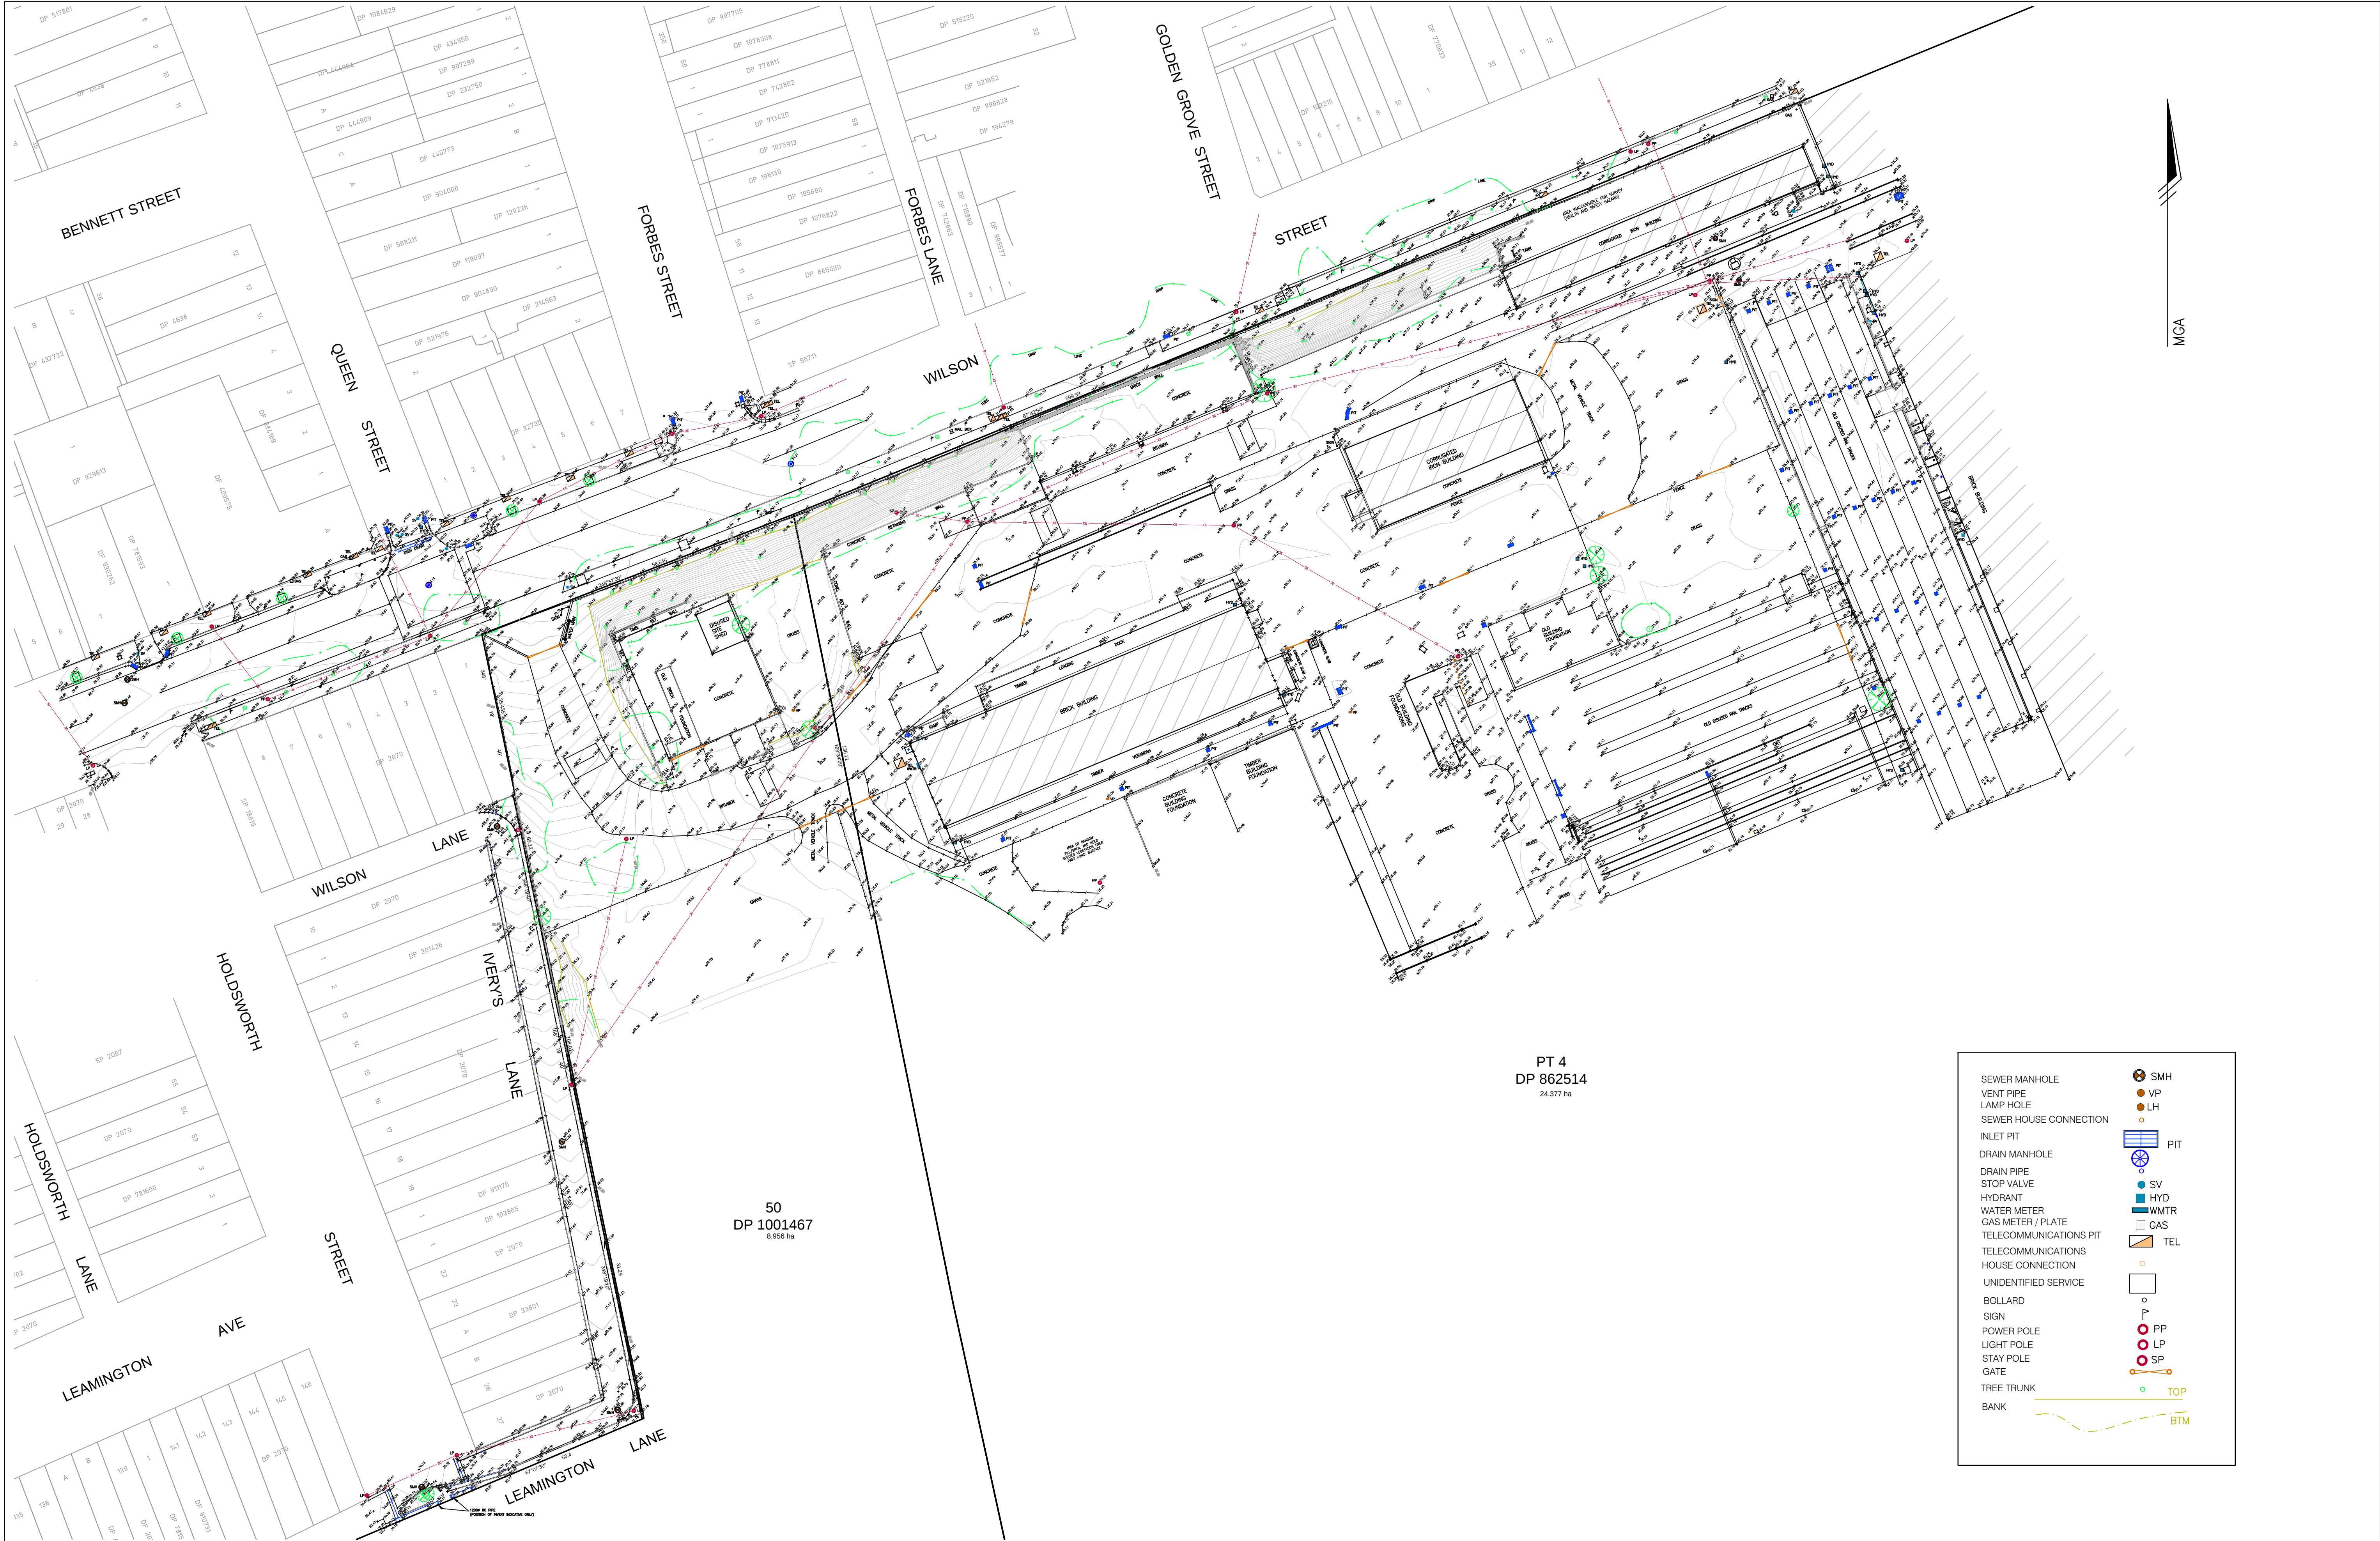

REVISIONS

No	DATE	REVISION DETAILS	DRAWN	CHK	APP
C	30.08.12	ADDITIONAL AREA SURVEYED	C.K.B.	C.K.B.	C.K.B.
B	29.01.12	EASMTN BDYS, WATR MAIN, FIRE HYD	C.K.B.	C.K.B.	C.K.B.
A	20.01.12	MINOR AMENDMENTS	P.L.H.	C.K.B.	C.K.B.

NOTES

- ORIGIN OF LEVELS: SS 98829 RL = 30.684 (AHD71 CLASS B2)
- ORIGIN OF COORDINATES: SS 98829 mE 332579.135 mN 6248110.115 (MGA CLASS B2)
- CONTOUR INTERVAL: 0.2m
- SITE BOUNDARIES ADOPTED FROM DP 862514
- ABUTTING BOUNDARIES ADOPTED FROM DCOB
- DEPTHS OF ALL DRAINAGE PITS ARE APPROXIMATE ONLY AND SHOULD BE CONFIRMED BY FURTHER INVESTIGATION AFTER CLEANING.
- WHERE DEPTHS ARE NOT SHOWN, PITS ARE BLOCKED OR NOT MEASURABLE.

HORIZ. SCALE:

1:250 @ A1

COORDINATES:

MGA

VERTICAL SCALE:

N/A

DATUM:

AHD

SCALE IN METRES AT ORIGINAL REDUCTION RATIO

5

2.5

0

5

10

15

PREPARED BY

WHELAN'S

insites

insites.com.au

Whelans Insites Pty Ltd

ACN: 088 148 743

Level 12, 80 Clarence Street

Sydney, NSW 2000

DX 299 Sydney

T: 02 8234 8300

F: 02 9262 6511

AECOM

SURVEY: C.K.B.

DRAWN: P.L.H.

CHECKED: C.K.B.

APPROVED: C.K.B.

DATE OF SURVEY: 06.01.2012

DATE OF PLAN: 28.08.2012

DATE LAST SAVED: 30.08.12

DATE APPROVED: 30.08.2012

TITLE

TOPOGRAPHICAL SURVEY OVER
PT 4 DP 862514 & LOT 50 DP 1001467

DRAWING No

C641-055.dwg

JOB No


C641SC

ISSUE

C

SHEET 1 OF 3 SHEETS

SIZE A1

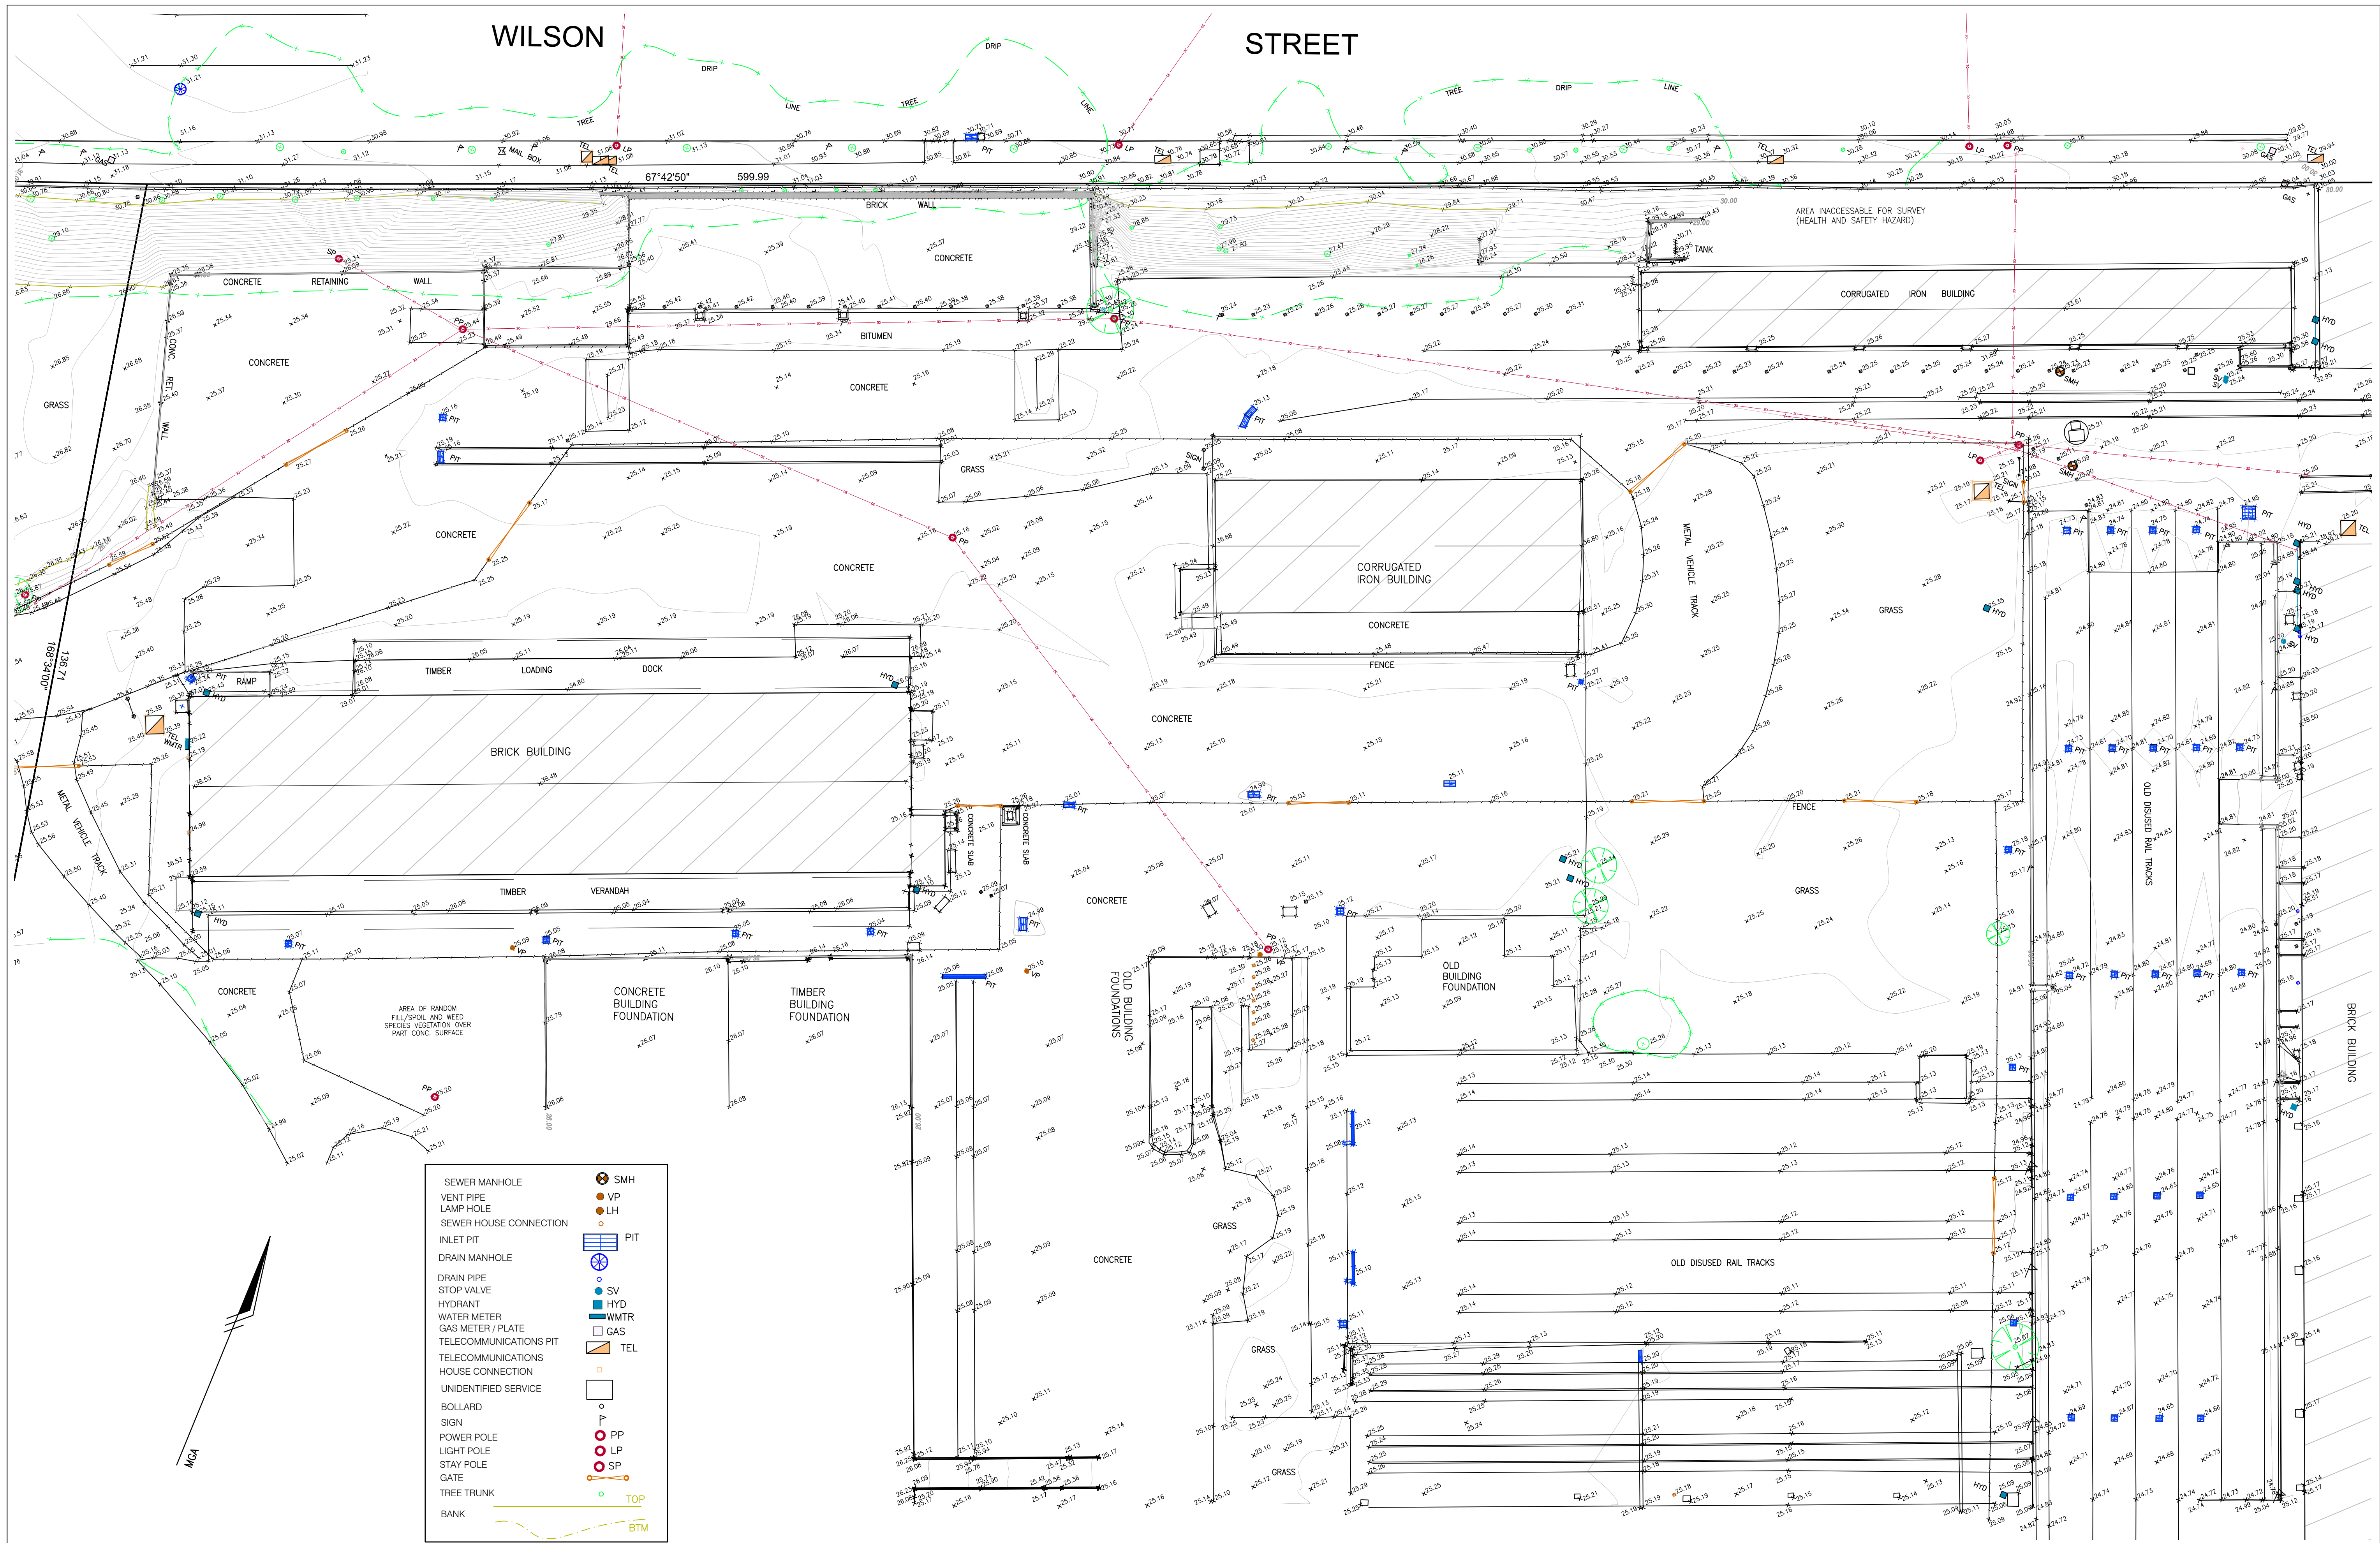

SEWER MANHOLE SMH
VENT PIPE VP
LAMP HOLE LH
SEWER HOUSE CONNECTION
INLET PIT PIT
DRAIN MANHOLE
DRAIN PIPE
STOP VALVE SV
HYDRANT HYD
WATER METER WMTR
GAS METER / PLATE GAS
TELECOMMUNICATIONS PIT TEL
HOUSE CONNECTION
UNIDENTIFIED SERVICE
BOLLARD
SIGN
POWER POLE PP
LIGHT POLE LP
STAY POLE SP
GATE
TREE TRUNK TOP
BANK BTM



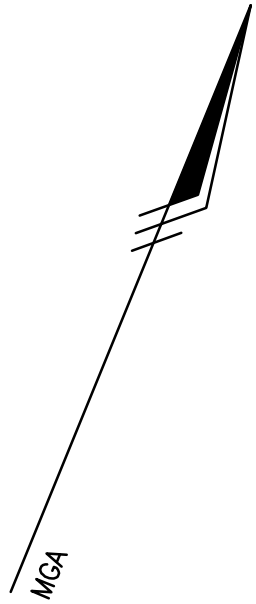


DIAGRAM A

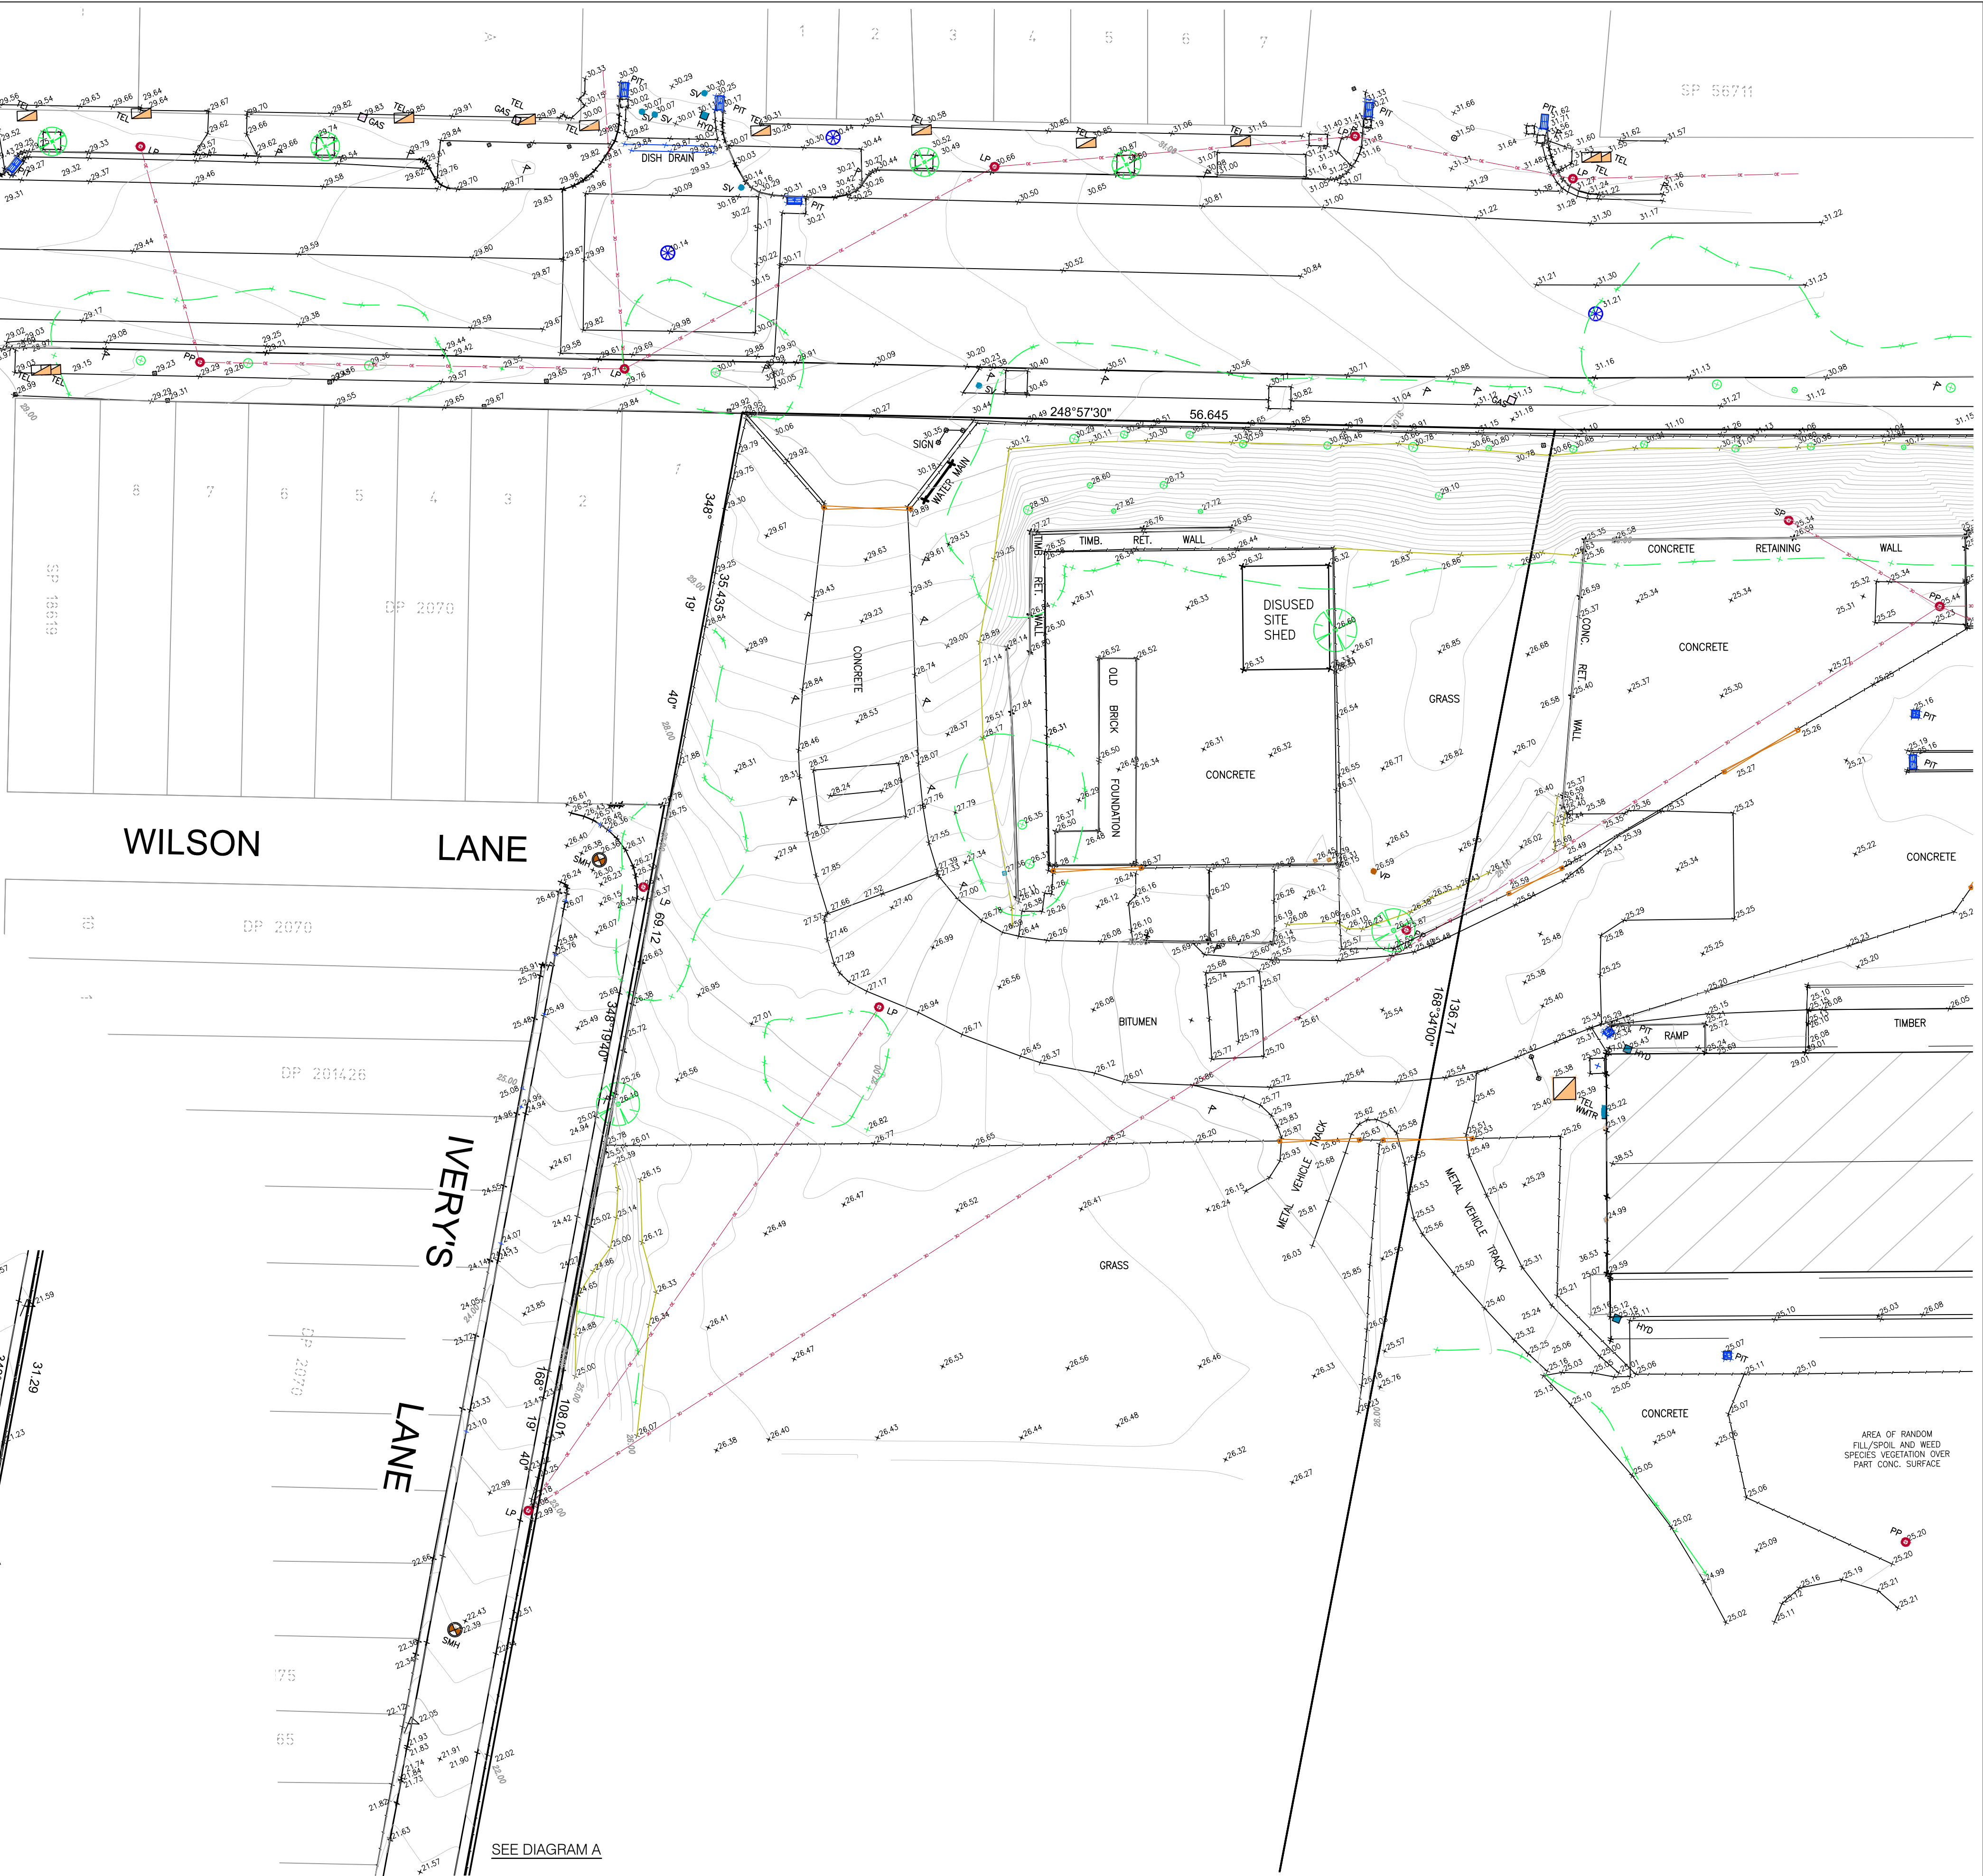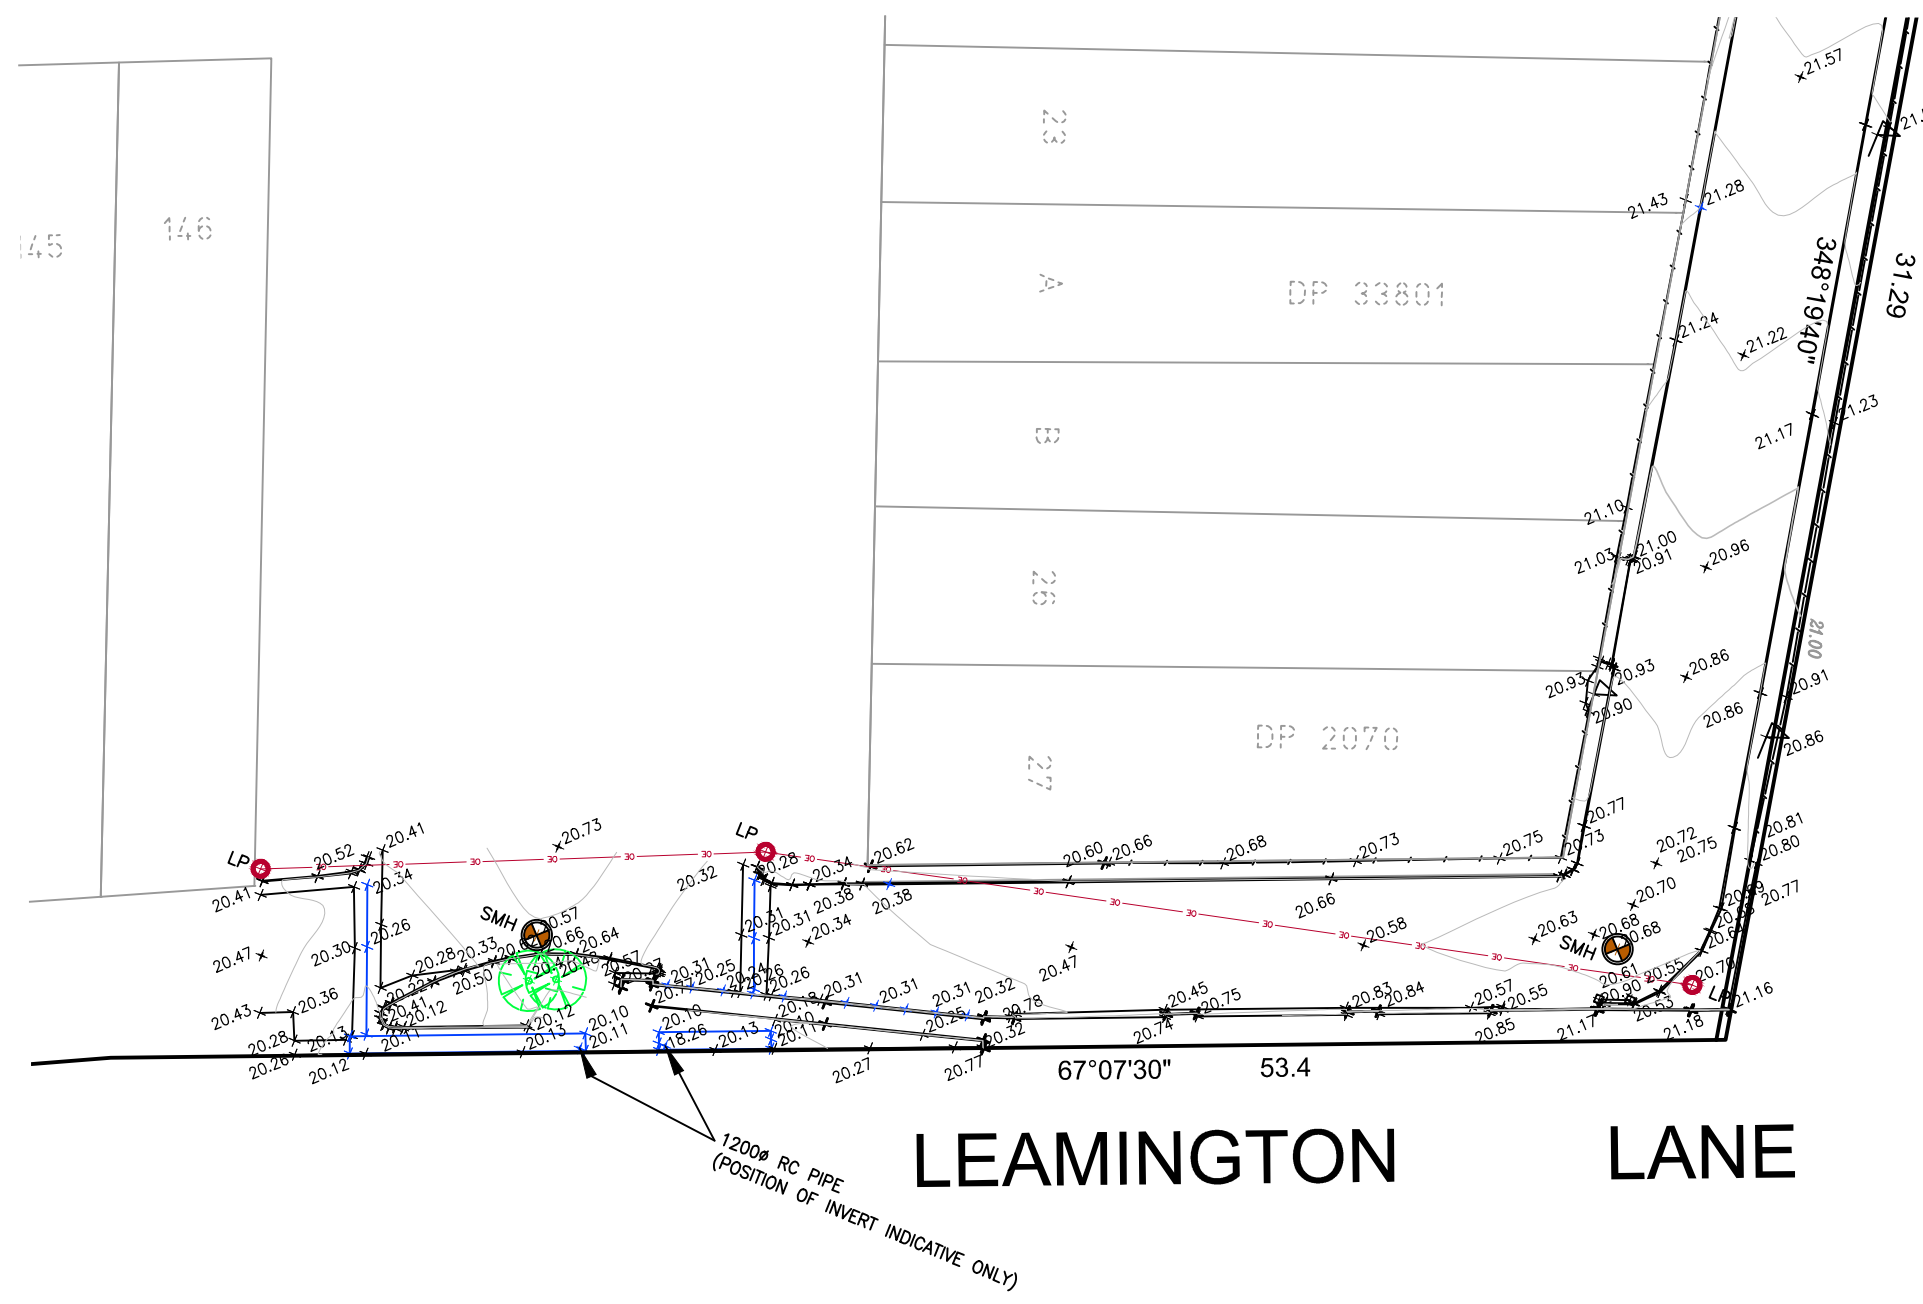

REVISIONS	No	DATE	REVISION DETAILS	DRAWN	CHK	APP
C	30.08.12	ADDITIONAL AREA SURVEYED	C.K.B.	C.K.B.	C.K.B.	
B	29.01.12	EASMTN BDYS, WATR MAIN, FIRE HYD	C.K.B.	C.K.B.	C.K.B.	
A	20.01.12	MINOR AMENDMENTS	P.L.H.	C.K.B.	C.K.B.	

- NOTES:
- ORIGIN OF LEVELS: SS 98829 RL = 30.684 (AHD71 CLASS B2)
 - ORIGIN OF COORDINATES: SS 98829 mE 332579.135 mN 6248110.115 (MGA CLASS B2)
 - CONTOUR INTERVAL: 0.2m
 - SITE BOUNDARIES ADOPTED FROM DP 862514
 - ABUTTING BOUNDARIES ADOPTED FROM DCOB
 - DEPTHS OF ALL DRAINAGE PITS ARE APPROXIMATE ONLY AND SHOULD BE CONFIRMED BY FURTHER INVESTIGATION AFTER CLEANING.
 - WHERE DEPTHS ARE NOT SHOWN, PITS ARE BLOCKED OR NOT MEASURABLE.

HORIZ. SCALE: 1:250 @ A1
VERTICAL SCALE: N/A
COORDINATES: MGA
DATUM: AHD
SCALE IN METRES AT ORIGINAL REDUCTION RATIO

PREPARED BY
WHELAN'S
insites
insites.com.au
Whelans Insites Pty Ltd
ACN: 088 148 743
Level 12, 80 Clarence Street
Sydney, NSW 2000
DX 299 Sydney
t: 02 8234 8300
f: 02 9262 6511

AECOM
SURVEY: C.K.B.
DRAWN: P.L.H.
CHECKED: C.K.B.
APPROVED: C.K.B.
DATE OF SURVEY: 06.01.2012
DATE OF PLAN: 28.08.2012
DATE LAST SAVED: 30.08.12
DATE APPROVED: 30.08.2012

TITLE
TOPOGRAPHICAL SURVEY OVER
PT 4 DP 862514 & LOT 50 DP 1001467
DRAWING No: C641-055.dwg

JOB No: C641SC
ISSUE: C
SHEET 3 OF 3 SHEETS
SIZE: A1