


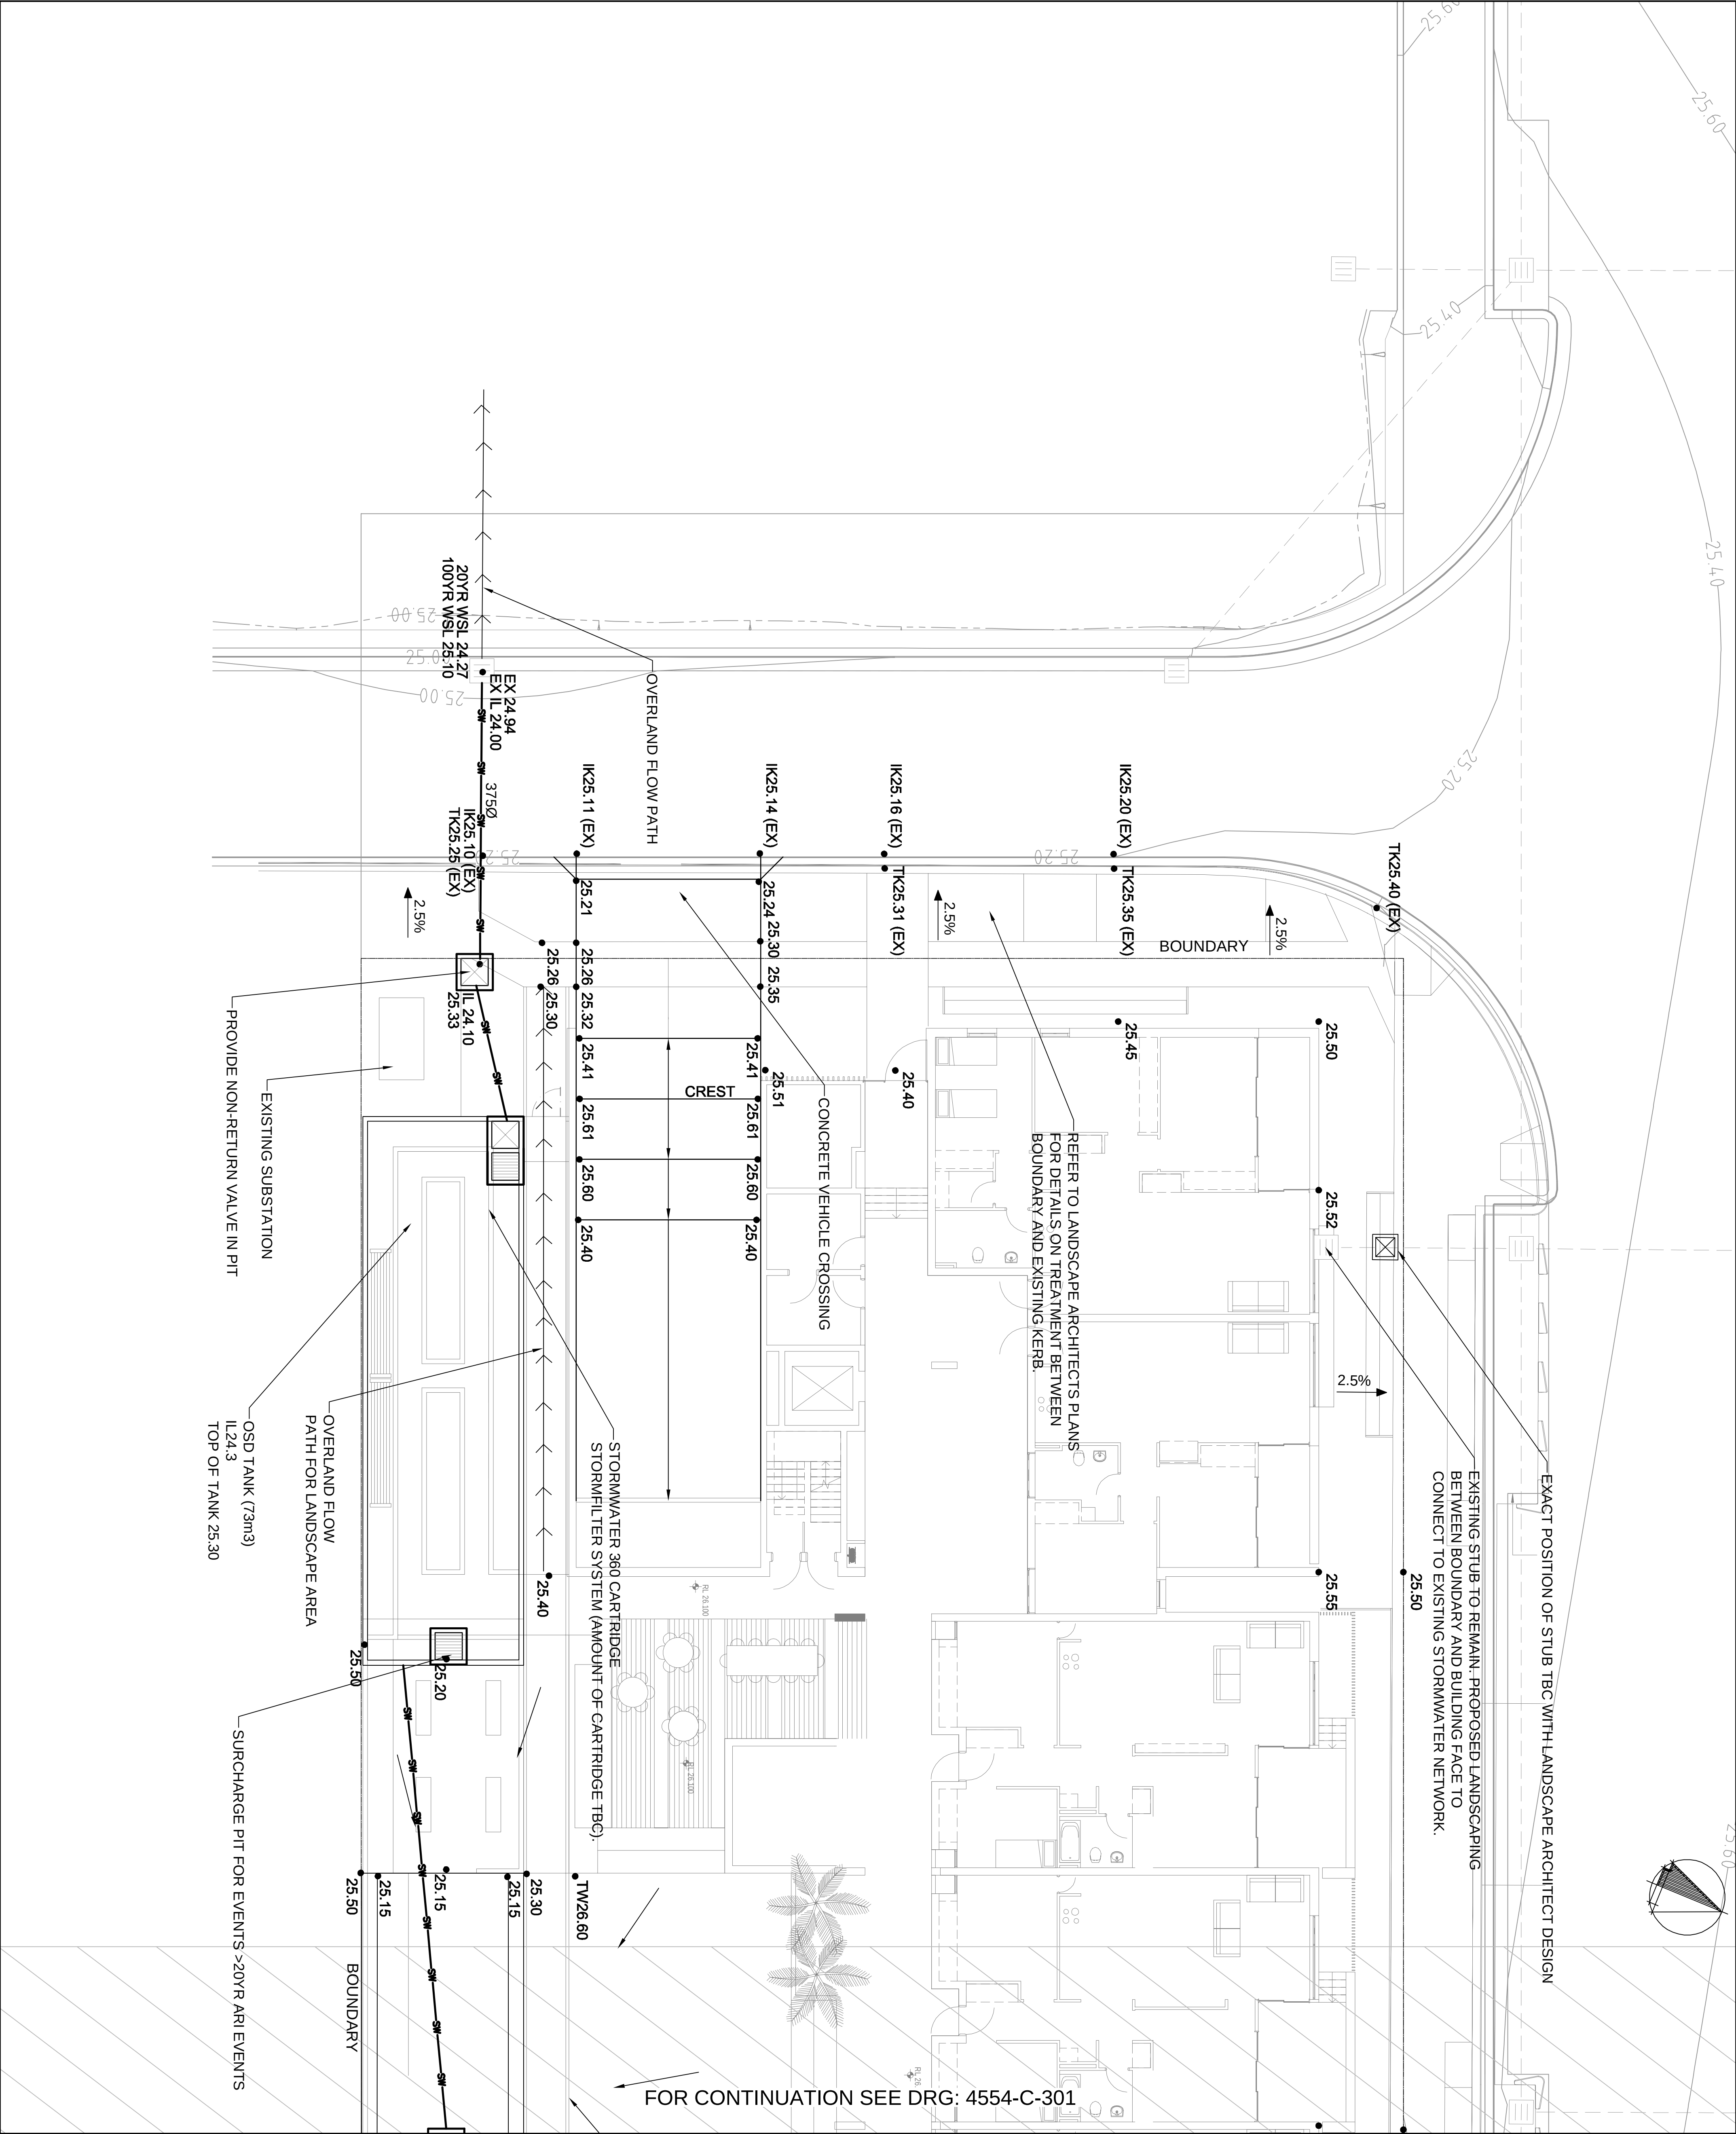

SCALE 1:100

0

1

2

3

4

5

m

02	22.03.13	FOR APPROVAL	DB	HI
01	05.03.13	FOR INFORMATION	DB	HI

rev	date	description	dwn	chk
enstruct group pty ltd				

Level 4, 2 Glen Street
Milesons Point NSW 2061
Australia

Telephone: (02) 8904 1444
Facsimile: (02) 8904 1555
<http://www.enstruct.com.au>

enstruct

Project

Drawing title

GENERAL ARRANGEMENT
SHEET 1

Project

NORTH EVELEIGH
AFFORDABLE HOUSING
PROJECT

380x5

FOR APPROVAL

Scale of A1	Drawn by	Checked	Date
1:100	DB	HI	04/03/2013

Project no.	Drawing no.	Rev.
4554	4554-C-300	02

A1