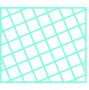


LEGEND



 BYPASS CATCHMENT

 ROOF CATCHMENT

 LANDSCAPE CATCHMENT

- NOTES:
1. BYPASS CATCHMENT DISCHARGES DIRECTLY TO THE EXTERNAL BOUNDARY.
 2. ROOF CATCHMENT IS DISCHARGED TO THE RETENTION TANK. WHEN THE RETENTION TANK IS FULL, OVERFLOW ENTERS ON SITE DETENTION TANK.
 3. LANDSCAPE CATCHMENT DISCHARGES TO THE DETENTION TANK BEFORE BEING DISCHARGED TO THE EXTERNAL DRAINAGE SYSTEM.

CATCHMENT	AREA (HECTARES)
BYPASS	0.0422
ROOF	0.1459
LANDSCAPE	0.0681
TOTAL	0.2562

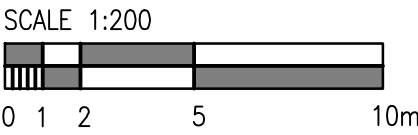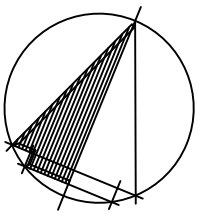

02	22.03.13	FOR APPROVAL	DB	IH
01	05.03.13	FOR INFORMATION	DB	IH

rev	date	description	drn	ch'k
-----	------	-------------	-----	------

enstruct group pty ltd

Level 4, 2 Glen Street
Milsons Point NSW 2061
Australia

Telephone (02) 8904 1444
Facsimile (02) 8904 1555
http: // www.enstruct.com.au

enstruct

project

**NORTH EVELEIGH
AFFORDABLE HOUSING
PROJECT**

drawing title

CATCHMENT PLAN

status

FOR APPROVAL

scale at A1	drawn by	checked	date
1:200	DB	IH	04/03/13

project no.	drawing no.	rev.
4554	4554-C-400	02

