


LEGEND

PROPOSED BUILDING PROFILE

EXISTING BUILDING PROFILE

IMPACTED VIEW

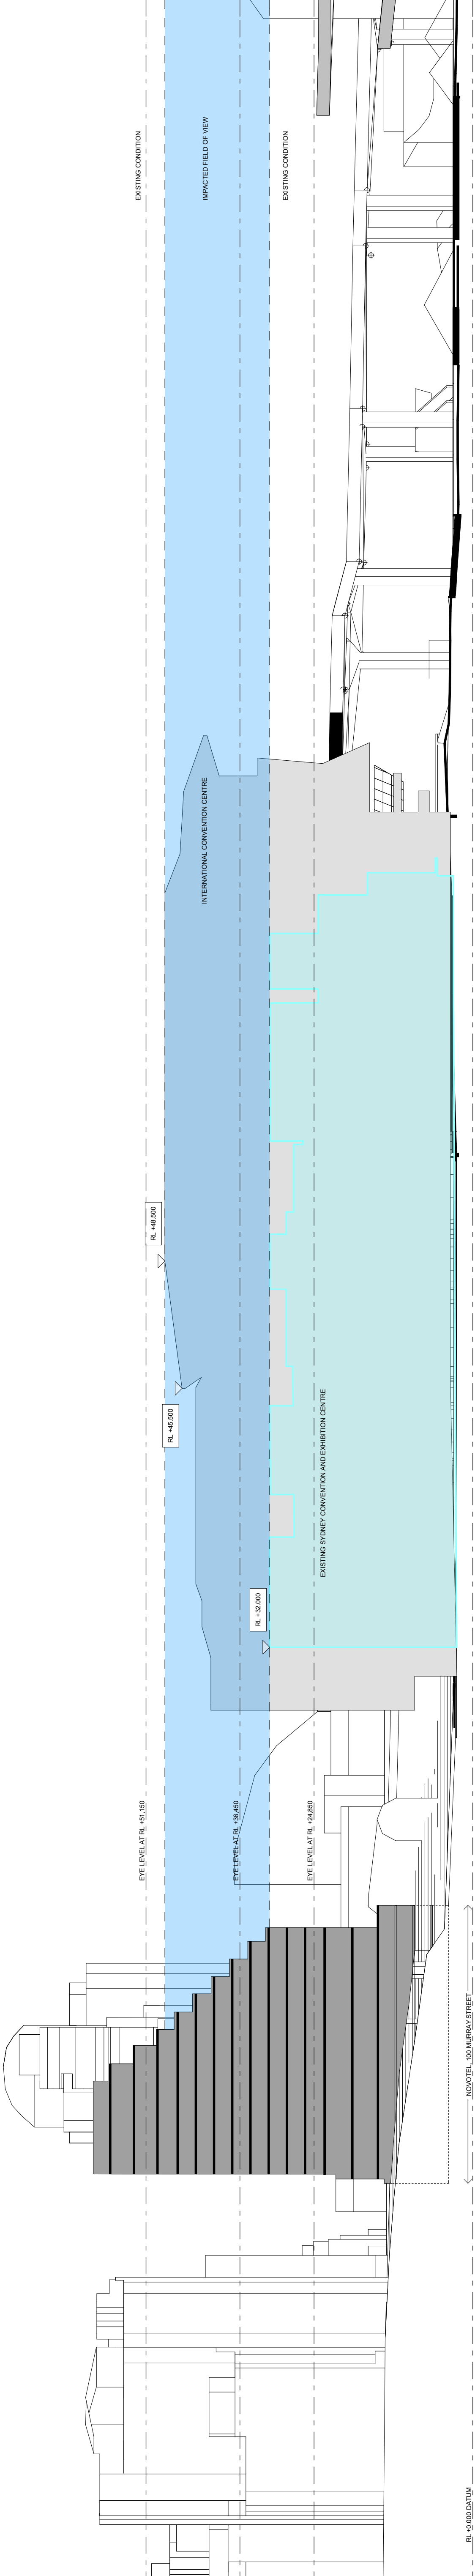

FOR APPROVAL

REFERENCE MAP

THESE VIEW IMPACT ANALYSIS DRAWINGS ARE TO BE READ IN CONJUNCTION WITH THE SITE SPECIFIC IMPACT ANALYSIS REPORT. THE FIELD OF VIEW DOES NOT TAKE INTO ACCOUNT ANY RLS OF TALLER BUILDINGS BEYOND THE SITE OR REFERENCE BUILDINGS. THE BUILDING ENVELOPE REPRESENTS THE MAXIMUM EXTERNAL ENVELOPE AS SUBMITTED IN THE FORMALITY APPLICATIONS.

NOTES

- DO NOT SCALE DRAWINGS. WRITTEN DIMENSIONS GOVERN.
- ALL DIMENSIONS ARE IN MILLIMETRES UNLESS NOTED OTHERWISE.
- ALL DIMENSIONS SHALL BE VERIFIED ON SITE BEFORE PROCEEDING WITH CONSTRUCTION. ANY DISCREPANCIES SHALL BE NOTED IN WRITING OF ANY DISCREPANCIES.
- THESE PLANS ARE TO BE READ IN CONJUNCTION WITH ARCHITECTURAL, ENGINEERING, AND SERVICES DRAWINGS, SECTION 5.7 MATERIALS SCHEDULE AND 5.7 OF THE CONSTRUCTION SPECIFICATIONS.
- ALL LEVELS ARE INDICATIVE ONLY BASED ON COMPOSITE SURVEY DATA PROVIDED BY LEND LEASE AND NOT TO BE RELIED UPON FOR COSTING OR CONSTRUCTION PURPOSES.

© COPYRIGHT OF THIS DRAWING IS VESTED IN HASSELL + POPULOUS, 2013 HASSELL + POPULOUS.

THIS DRAWING IS AN UNCONTROLLED COPY, UNLESS NOTED OTHERWISE.

CLIENT

Lend Lease

CONSULTANTS

AECOM

Robert Bird Group

Hyder

PROJECT MANAGEMENT & CONSTRUCTION

LEVEL 4, THE BOND, 30 HICKSON RD
MILLERS POINT, NSW 2000
(02) 9238 6111

BUILDING / ENVIRONMENTAL SERVICES

LEVEL 21, 420 GEORGE STREET
SYDNEY, NSW 2000
(02) 9854 0000

STRUCTURAL SERVICES

LEVEL 5, 9 CASTLEREAGH STREET
SYDNEY, NSW 2000
(02) 9243 3200

CIVIL / TRAFFIC SERVICES

5/141 WALKER ST, NORTH SYDNEY
NSW 2060
(02) 9587 9000

LANDSCAPE ARCHITECT - PRINCIPAL DESIGN CONSULTANT

HASSELL + POPULOUS

88 CLIMBERLAND STREET
SYDNEY NSW 2000 AUSTRALIA
SYDNEY@HASSELLSTUDIO.COM
T +61 2 9101 2000 F +61 2 9101 2100

HASSELL + POPULOUS

PROJECT

SICEEP_DARLING HARBOUR

DRAWING TITLE

VIEW IMPACT ANALYSIS.
NOVOTEL - SECTION AA

STATUS

DEVELOPMENT APPLICATION

SCALE @ A1

DRAWN

CO-ORD

REVIEWED

APPROVED

1:500

DH

GS

GS

GS

GS

PROJECT NUMBER

DRAWING NUMBER

REV

3688


PP_AR_D_900068

A

LEGEND

PROPOSED BUILDING PROFILE

EXISTING BUILDING PROFILE

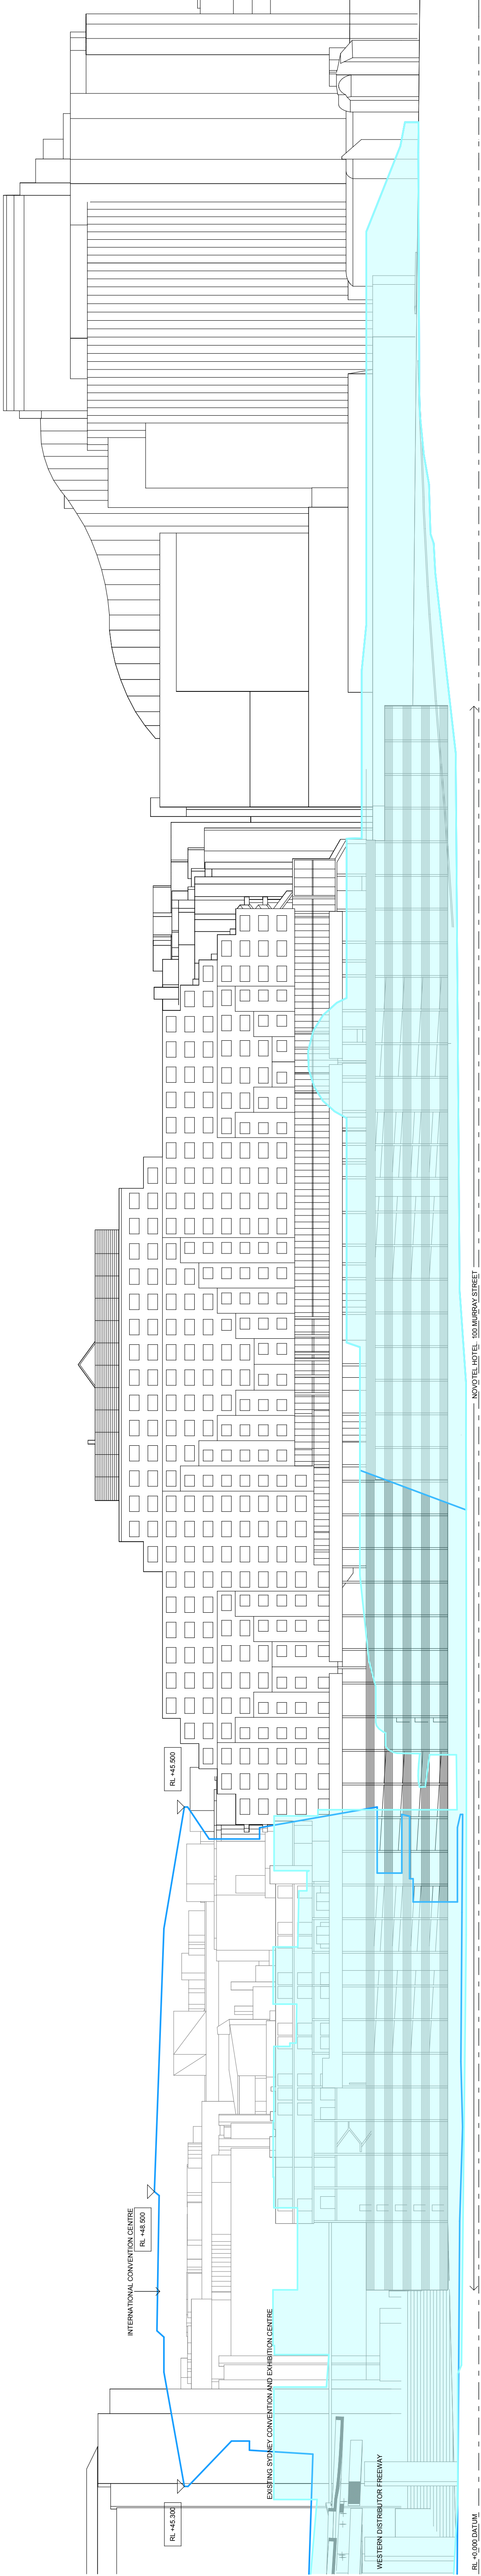

FOR APPROVAL

REFERENCE MAP

THESE VIEW IMPACT ANALYSIS DRAWINGS ARE TO BE READ IN CONJUNCTION WITH THE SITE SPECIFIC IMPACT ANALYSIS REPORT. THE FIELD OF VIEW DOES NOT TAKE INTO ACCOUNT ANY RLS OF TALLER BUILDINGS BEYOND THE SITE OR REFERENCE BUILDINGS. THE BUILDING ENVELOPE REPRESENTS THE MAXIMUM EXTERNAL ENVELOPE AS SUBMITTED IN THE FORMALITY TENDERS.

NOTES

1. DO NOT SCALE DRAWINGS. WRITTEN DIMENSIONS GOVERN.

2. ALL DIMENSIONS ARE IN MILLIMETRES UNLESS NOTED OTHERWISE.

3. ALL DIMENSIONS SHALL BE VERIFIED ON SITE BEFORE PROCEEDING WITH CONSTRUCTION.

4. THESE PLANS ARE TO BE READ IN CONJUNCTION WITH ARCHITECTURAL, ENGINEERING DRAWINGS, SECTION 5.7.7 MATERIALS SCHEDULE AND 5.7 OF THE CONSTRUCTION SPECIFICATIONS.

5. ALL LEVELS ARE INDICATIVE ONLY BASED ON COMPOSITE SURVEY DATA PROVIDED BY LEND LEASE AND NOT TO BE RELIED UPON FOR COSTING OR CONSTRUCTION PURPOSES.

© COPYRIGHT OF THIS DRAWING IS VESTED IN HASSELL + POPULOUS, 2013 HASSELL + POPULOUS.

THIS DRAWING IS AN UNCONTROLLED COPY, UNLESS NOTED OTHERWISE.

CLIENT

Lend Lease

CONSULTANTS

AECOM

Robert Bird Group

Hyder

PROJECT MANAGEMENT & CONSTRUCTION

LEVEL 4, THE BOND, 30 HICKSON RD
MILLERS POINT, NSW 2000
(02) 9236 6111

BUILDING / ENVIRONMENTAL SERVICES

LEVEL 21, 420 GEORGE STREET
SYDNEY NSW 2000
(02) 9854 0000

STRUCTURAL SERVICES

LEVEL 5, 9 CASTLEREAGH STREET
SYDNEY NSW 2000
(02) 9243 3200

CIVIL / TRAFFIC SERVICES

5/141 WALKER ST, NORTH SYDNEY
NSW 2060
(02) 9587 9000

LANDSCAPE ARCHITECT - PRINCIPAL DESIGN CONSULTANT

HASSELL + POPULOUS

88 CLIMBERLAND STREET
SYDNEY NSW 2000 AUSTRALIA
T +61 2 9101 2000 F +61 2 9101 2100
SYDNEY@HASSELLSTUDIO.COM

HASSELL + POPULOUS

PROJECT

SICEEP_DARLING HARBOUR

DRAWING TITLE

VIEW IMPACT ANALYSIS.
NOVOTEL - ELEVATION

STATUS

DEVELOPMENT APPLICATION

SCALE @ A1

DRAWN

CO-ORD

REVIEWED

APPROVED

1:500

DH

GS

GS

GS

PROJECT NUMBER

DRAWING NUMBER

REV

3688

PP_AR_D_900069

A



SICEEP-Novotel Deck 2 EXISTING



SICEEP-Novotel Deck 2