
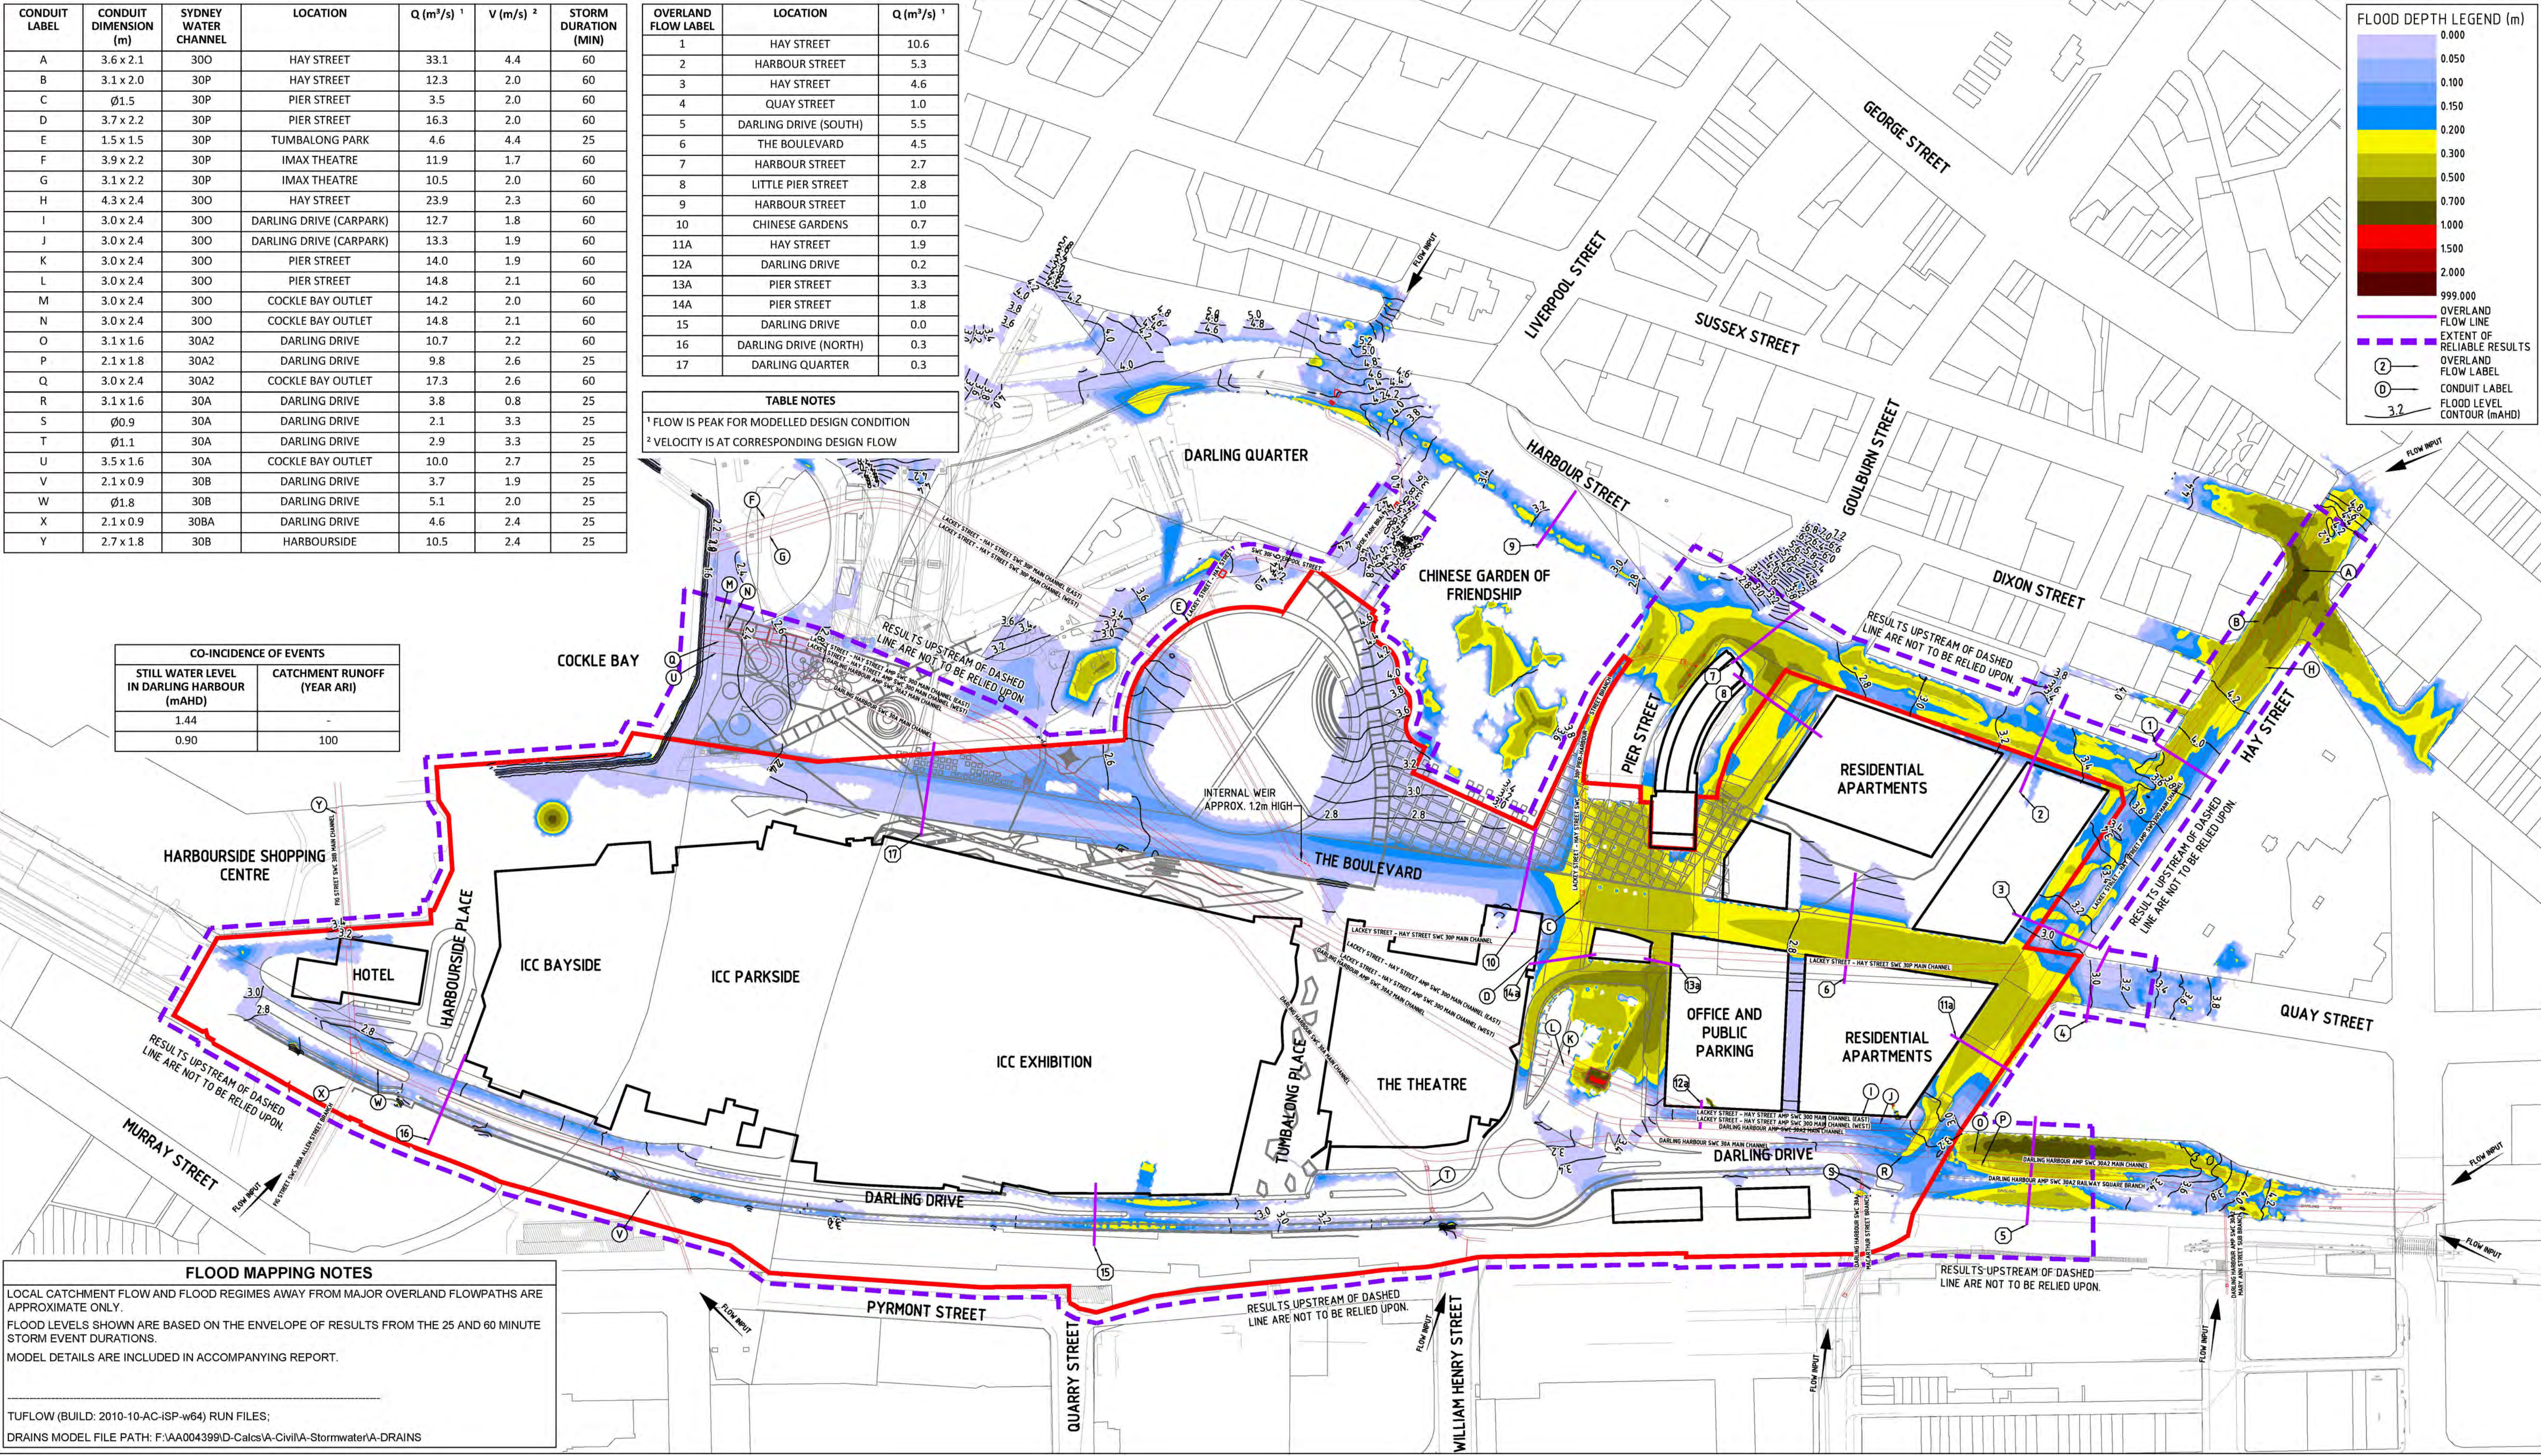


| CONDUIT LABEL | CONDUIT DIMENSION (m) | SYDNEY WATER CHANNEL | LOCATION                | Q (m³/s) ¹ | V (m/s) ² | STORM DURATION (MIN) |
|---------------|-----------------------|----------------------|-------------------------|------------|-----------|----------------------|
| A             | 3.6 x 2.1             | 300                  | HAY STREET              | 33.1       | 4.4       | 60                   |
| B             | 3.1 x 2.0             | 30P                  | HAY STREET              | 12.3       | 2.0       | 60                   |
| C             | Ø1.5                  | 30P                  | PIER STREET             | 3.5        | 2.0       | 60                   |
| D             | 3.7 x 2.2             | 30P                  | PIER STREET             | 16.3       | 2.0       | 60                   |
| E             | 1.5 x 1.5             | 30P                  | TUMBALONG PARK          | 4.6        | 4.4       | 25                   |
| F             | 3.9 x 2.2             | 30P                  | IMAX THEATRE            | 11.9       | 1.7       | 60                   |
| G             | 3.1 x 2.2             | 30P                  | IMAX THEATRE            | 10.5       | 2.0       | 60                   |
| H             | 4.3 x 2.4             | 300                  | HAY STREET              | 23.9       | 2.3       | 60                   |
| I             | 3.0 x 2.4             | 300                  | DARLING DRIVE (CARPARK) | 12.7       | 1.8       | 60                   |
| J             | 3.0 x 2.4             | 300                  | DARLING DRIVE (CARPARK) | 13.3       | 1.9       | 60                   |
| K             | 3.0 x 2.4             | 300                  | PIER STREET             | 14.0       | 1.9       | 60                   |
| L             | 3.0 x 2.4             | 300                  | PIER STREET             | 14.8       | 2.1       | 60                   |
| M             | 3.0 x 2.4             | 300                  | COCKLE BAY OUTLET       | 14.2       | 2.0       | 60                   |
| N             | 3.0 x 2.4             | 300                  | COCKLE BAY OUTLET       | 14.8       | 2.1       | 60                   |
| O             | 3.1 x 1.6             | 30A2                 | DARLING DRIVE           | 10.7       | 2.2       | 60                   |
| P             | 2.1 x 1.8             | 30A2                 | DARLING DRIVE           | 9.8        | 2.6       | 25                   |
| Q             | 3.0 x 2.4             | 30A2                 | COCKLE BAY OUTLET       | 17.3       | 2.6       | 60                   |
| R             | 3.1 x 1.6             | 30A                  | DARLING DRIVE           | 3.8        | 0.8       | 25                   |
| S             | Ø0.9                  | 30A                  | DARLING DRIVE           | 2.1        | 3.3       | 25                   |
| T             | Ø1.1                  | 30A                  | DARLING DRIVE           | 2.9        | 3.3       | 25                   |
| U             | 3.5 x 1.6             | 30A                  | COCKLE BAY OUTLET       | 10.0       | 2.7       | 25                   |
| V             | 2.1 x 0.9             | 30B                  | DARLING DRIVE           | 3.7        | 1.9       | 25                   |
| W             | Ø1.8                  | 30B                  | DARLING DRIVE           | 5.1        | 2.0       | 25                   |
| X             | 2.1 x 0.9             | 30BA                 | DARLING DRIVE           | 4.6        | 2.4       | 25                   |
| Y             | 2.7 x 1.8             | 30B                  | HARBOURSIDE             | 10.5       | 2.4       | 25                   |

| OVERLAND FLOW LABEL | LOCATION              | Q (m³/s) ¹ |
|---------------------|-----------------------|------------|
| 1                   | HAY STREET            | 10.6       |
| 2                   | HARBOUR STREET        | 5.3        |
| 3                   | HAY STREET            | 4.6        |
| 4                   | QUAY STREET           | 1.0        |
| 5                   | DARLING DRIVE (SOUTH) | 5.5        |
| 6                   | THE BOULEVARD         | 4.5        |
| 7                   | HARBOUR STREET        | 2.7        |
| 8                   | LITTLE PIER STREET    | 2.8        |
| 9                   | HARBOUR STREET        | 1.0        |
| 10                  | CHINESE GARDENS       | 0.7        |
| 11A                 | HAY STREET            | 1.9        |
| 12A                 | DARLING DRIVE         | 0.2        |
| 13A                 | PIER STREET           | 3.3        |
| 14A                 | PIER STREET           | 1.8        |
| 15                  | DARLING DRIVE         | 0.0        |
| 16                  | DARLING DRIVE (NORTH) | 0.3        |
| 17                  | DARLING QUARTER       | 0.3        |


| TABLE NOTES                                  |
|----------------------------------------------|
| ¹ FLOW IS PEAK FOR MODELLED DESIGN CONDITION |
| ² VELOCITY IS AT CORRESPONDING DESIGN FLOW   |

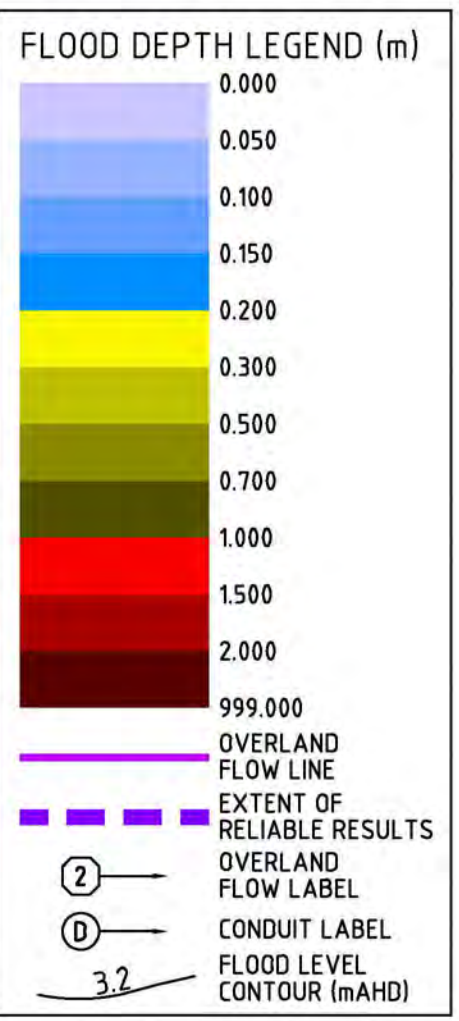

| CO-INCIDENCE OF EVENTS                            |                                |
|---------------------------------------------------|--------------------------------|
| STILL WATER LEVEL<br>IN DARLING HARBOUR<br>(mAHD) | CATCHMENT RUNOFF<br>(YEAR ARI) |
| 1.44                                              | -                              |
| 0.90                                              | 100                            |

| FLOOD MAPPING NOTES                                                                                      |
|---|
| LOCAL CATCHMENT FLOW AND FLOOD REGIMES AWAY FROM MAJOR OVERLAND FLOWPATHS ARE APPROXIMATE ONLY.          |
| FLOOD LEVELS SHOWN ARE BASED ON THE ENVELOPE OF RESULTS FROM THE 25 AND 60 MINUTE STORM EVENT DURATIONS. |
| MODEL DETAILS ARE INCLUDED IN ACCOMPANYING REPORT.                                                       |
| TUFLOW (BUILD: 2010-10-AC-iSP-w64) RUN FILES;                                                            |
| DRAINS MODEL FILE PATH: F:\AA004399\D-Calcs\A-Civil\A-Stormwater\A-DRAINS                                |

DARLING HARBOUR LIVE

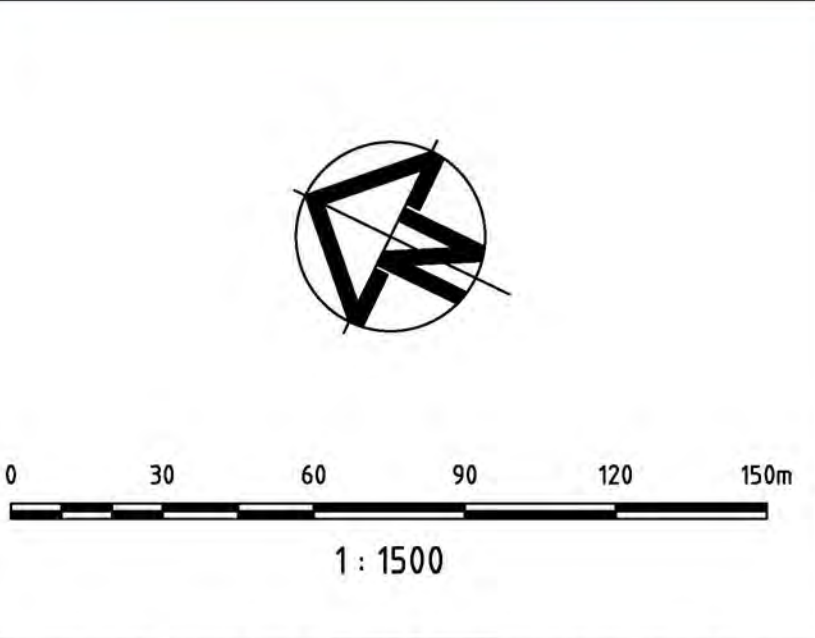

- NOTES:
- ALL DIMENSIONS IN METRES UNLESS NOTED OTHERWISE.
  - ALL COORDINATES TO MGA. ALL LEVELS TO AHD.
  - THIS DRAWING MUST BE READ IN CONJUNCTION WITH ALL RELEVANT CONTRACTS, SPECIFICATIONS AND DRAWINGS.
  - PRECINCT BOUNDARIES ARE INDICATIVE ONLY AND ARE SUBJECT TO CHANGE.

| REV | DESCRIPTION                       | DATE       |
|-----|-----------------------------------|------------|
| 01  | ISSUE FOR DEVELOPMENT APPLICATION | 11/03/2013 |

CLIENT

**Lend Lease**

PROJECT MANAGEMENT & CONSTRUCTION  
LEVEL 4, THE BOND, 30 HICKSON RD MILLERS POINT, NSW 2000

CIVIL / TRAFFIC / FACADES

**Hyder**

HYDER CONSULTING PTY LTD  
ABN 76 104 485 289  
LEVEL 5, 141 WALKER ST,  
NORTH SYDNEY NSW 2060  
AUSTRALIA

Tel: +61 (0)2 8907 9000  
Fax: +61 (0)2 8907 9001  
www.hyderconsulting.com  
© Copyright reserved

PROJECT

**SICEEP  
DARLING HARBOUR  
PROJECT PRECINCT**

DRAWING TITLE


100 YEAR ARI PROPOSED DEVELOPMENT  
FLOOD DEPTH AND LEVEL CONTOURS  
WITHOUT CULVERT AMPLIFICATION

STATUS


PRELIMINARY ONLY

| SCALE @ A1     | DRAWN          | DESIGNED | REVIEWED | APPROVED |
|----------------|----------------|----------|----------|----------|
| 1:1500         | RD             | CM       | BC       | JH       |
| PROJECT NUMBER | DRAWING NUMBER |          | REV      |          |
| AA004399       | WP-FL-0601     |          | 01       |          |



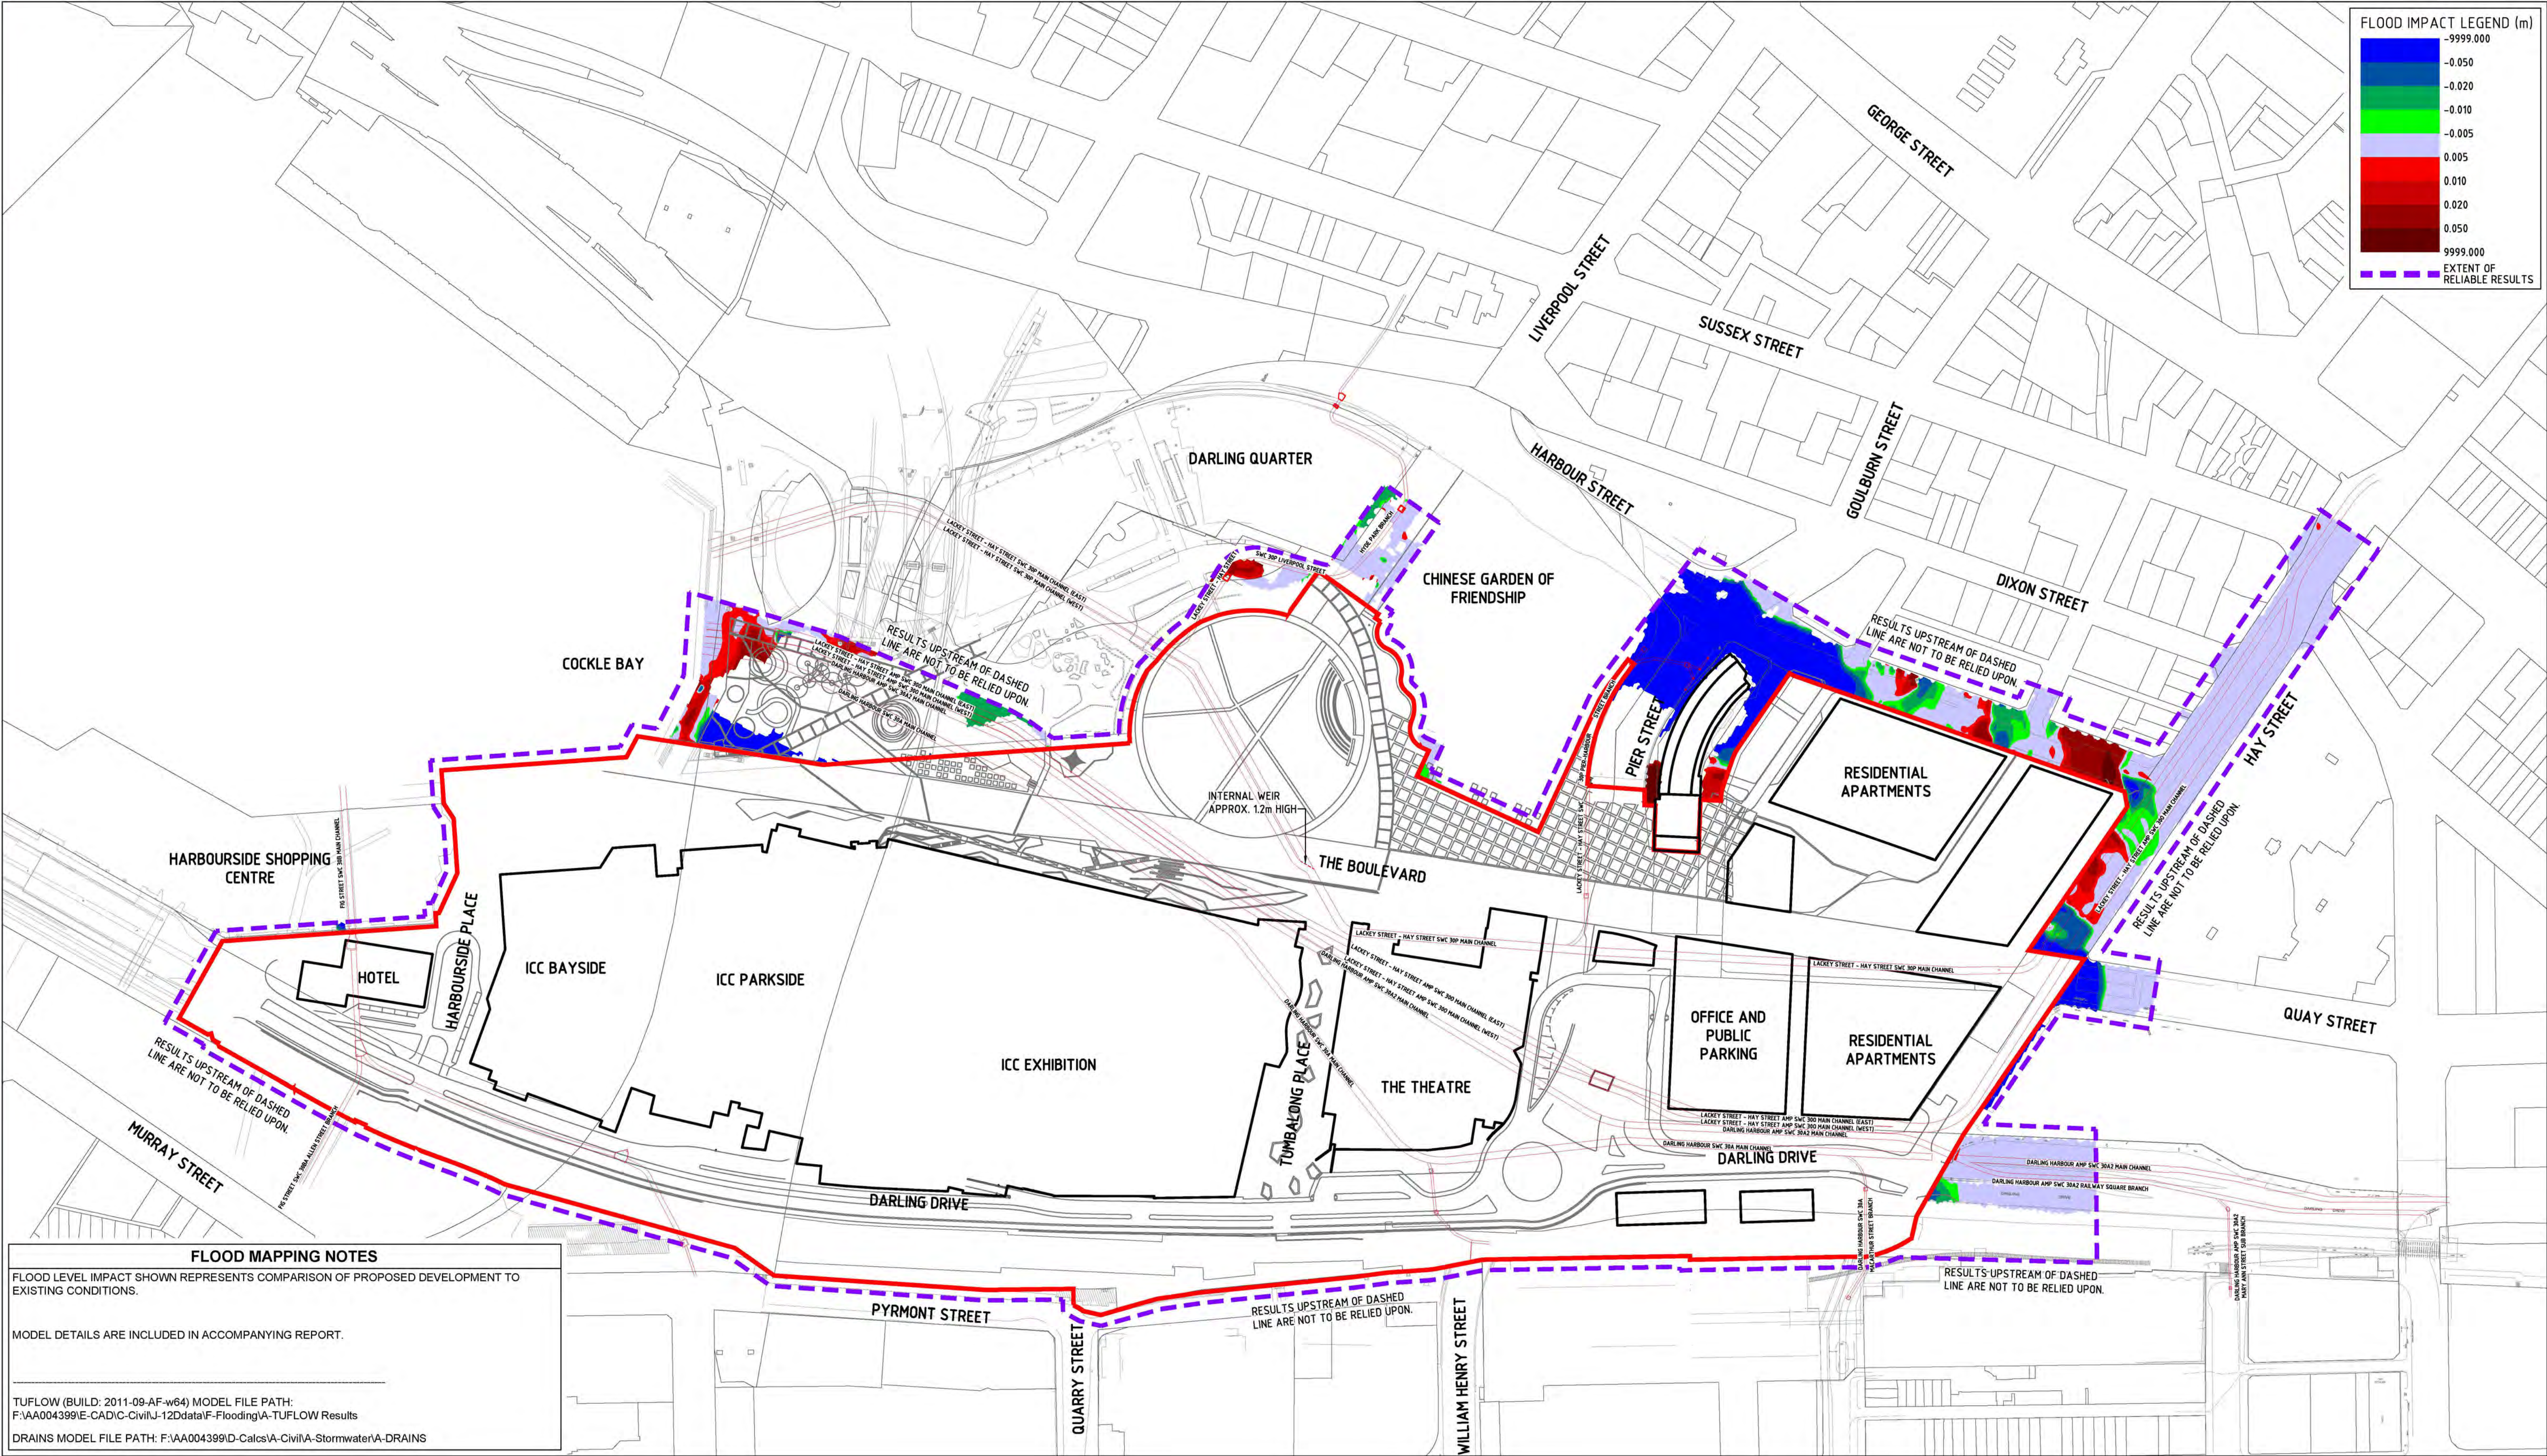

DARLING HARBOUR LIVE

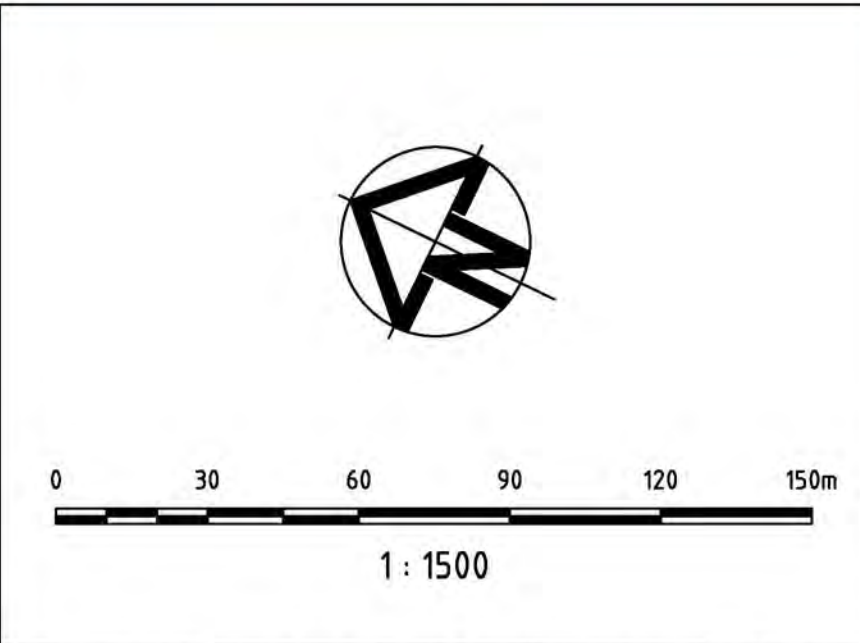

- NOTES:**
1. ALL DIMENSIONS IN METRES UNLESS NOTED OTHERWISE.
  2. ALL COORDINATES TO MGA. ALL LEVELS TO AHD.
  3. THIS DRAWING MUST BE READ IN CONJUNCTION WITH ALL RELEVANT CONTRACTS, SPECIFICATIONS AND DRAWINGS.
  4. PRECINCT BOUNDARIES ARE INDICATIVE ONLY AND ARE SUBJECT TO CHANGE.

| REV | DESCRIPTION                       | DATE       |
|-----|-----------------------------------|------------|
| 01  | ISSUE FOR DEVELOPMENT APPLICATION | 11/03/2013 |

CLIENT



PROJECT MANAGEMENT & CONSTRUCTION  
LEVEL 4, THE BOND, 30 HICKSON RD MILLERS POINT, NSW 2000

CIVIL / TRAFFIC / FACADES  
**HYDER CONSULTING PTY LTD**  
ABN 76 104 485 289  
LEVEL 5, 141 WALKER ST,  
NORTH SYDNEY NSW 2060  
AUSTRALIA  
Tel: +61 (0)2 8007 9000  
Fax: +61 (0)2 8907 9001  
www.hyderconsulting.com  
© Copyright reserved



PROJECT  
**SICEEP  
DARLING HARBOUR  
PROJECT PRECINCT**

DRAWING TITLE  
**100 YEAR ARI PROPOSED DEVELOPMENT  
FLOOD LEVEL IMPACT  
WITHOUT CULVERT AMPLIFICATION**

STATUS

**PRELIMINARY ONLY**

| SCALE @ A1     | DRAWN          | DESIGNED | REVIEWED | APPROVED |
|----------------|----------------|----------|----------|----------|
| 1:1500         | RD             | CM       | BC       | JH       |
| PROJECT NUMBER | DRAWING NUMBER | REV      |          |          |
| AA004399       | WP-FL-0602     | 01       |          |          |









| CONDUIT LABEL | CONDUIT DIMENSION (m) | SYDNEY WATER CHANNEL | LOCATION                | Q (m³/s) ¹ | V (m/s) ² | STORM DURATION (MIN) |
|---------------|-----------------------|----------------------|-------------------------|------------|-----------|----------------------|
| A             | 3.6 x 2.1             | 300                  | HAY STREET              | 33.8       | 4.5       | 60                   |
| B             | 3.1 x 2.0             | 30P                  | HAY STREET              | 12.9       | 2.1       | 60                   |
| C             | Ø1.5                  | 30P                  | PIER STREET             | 3.3        | 1.8       | 25                   |
| D             | 3.7 x 2.2             | 30P                  | PIER STREET             | 15.4       | 1.9       | 60                   |
| E             | 1.5 x 1.5             | 30P                  | TUMBALONG PARK          | 4.4        | 2.3       | 25                   |
| F             | 3.9 x 2.2             | 30P                  | IMAX THEATRE            | 11.8       | 1.4       | 60                   |
| G             | 3.1 x 2.2             | 30P                  | IMAX THEATRE            | 9.9        | 1.5       | 60                   |
| H             | 4.3 x 2.4             | 300                  | HAY STREET              | 23.1       | 2.2       | 60                   |
| I             | 3.0 x 2.4             | 300                  | DARLING DRIVE (CARPARK) | 12.2       | 1.7       | 25                   |
| J             | 3.0 x 2.4             | 300                  | DARLING DRIVE (CARPARK) | 12.4       | 1.7       | 60                   |
| K             | 3.0 x 2.4             | 300                  | PIER STREET             | 15.4       | 2.1       | 60                   |
| L             | 3.0 x 2.4             | 300                  | PIER STREET             | 15.3       | 2.1       | 60                   |
| M             | 3.0 x 2.4             | 300                  | COCKLE BAY OUTLET       | 15.5       | 2.1       | 60                   |
| N             | 3.0 x 2.4             | 300                  | COCKLE BAY OUTLET       | 15.3       | 2.1       | 60                   |
| O             | 3.1 x 1.6             | 30A2                 | DARLING DRIVE           | 9.3        | 1.9       | 25                   |
| P             | 2.1 x 1.8             | 30A2                 | DARLING DRIVE           | 8.5        | 2.2       | 25                   |
| Q             | 3.0 x 2.4             | 30A2                 | COCKLE BAY OUTLET       | 15.4       | 2.1       | 25                   |
| R             | 3.1 x 1.6             | 30A                  | DARLING DRIVE           | 3.2        | 0.7       | 25                   |
| S             | Ø0.9                  | 30A                  | DARLING DRIVE           | 2.1        | 3.4       | 25                   |
| T             | Ø1.1                  | 30A                  | DARLING DRIVE           | 3.3        | 3.8       | 25                   |
| U             | 3.5 x 1.6             | 30A                  | COCKLE BAY OUTLET       | 10.8       | 1.9       | 25                   |
| V             | 2.1 x 0.9             | 30B                  | DARLING DRIVE           | 4.2        | 2.2       | 25                   |
| W             | Ø1.8                  | 30B                  | DARLING DRIVE           | 4.4        | 1.7       | 25                   |
| X             | 2.1 x 0.9             | 30BA                 | DARLING DRIVE           | 5.3        | 2.8       | 25                   |
| Y             | 2.7 x 1.8             | 30B                  | HARBOURSIDE             | 10.7       | 2.2       | 25                   |

| OVERLAND FLOW LABEL | LOCATION              | Q (m³/s) ¹ |
|---------------------|-----------------------|------------|
| 1                   | HAY STREET            | 19.1       |
| 2                   | HARBOUR STREET        | 8.1        |
| 3                   | HAY STREET            | 10.9       |
| 4                   | QUAY STREET           | 1.3        |
| 5                   | DARLING DRIVE (SOUTH) | 13.3       |
| 6                   | THE BOULEVARD         | 15.9       |
| 7                   | HARBOUR STREET        | 3.7        |
| 8                   | LITTLE PIER STREET    | 4.4        |
| 9                   | HARBOUR STREET        | 1.8        |
| 10                  | CHINESE GARDENS       | 10.0       |
| 11A                 | HAY STREET            | 5.4        |
| 12A                 | DARLING DRIVE         | 2.1        |
| 13A                 | PIER STREET           | 3.8        |
| 14A                 | PIER STREET           | 5.6        |
| 15                  | DARLING DRIVE         | 0.3        |
| 16                  | DARLING DRIVE (NORTH) | 0.4        |
| 17                  | DARLING QUARTER       | 5.3        |

| TABLE NOTES                                  |  |  |
|----------------------------------------------|--|--|
| ¹ FLOW IS PEAK FOR MODELLED DESIGN CONDITION |  |  |
| ² VELOCITY IS AT CORRESPONDING DESIGN FLOW   |  |  |

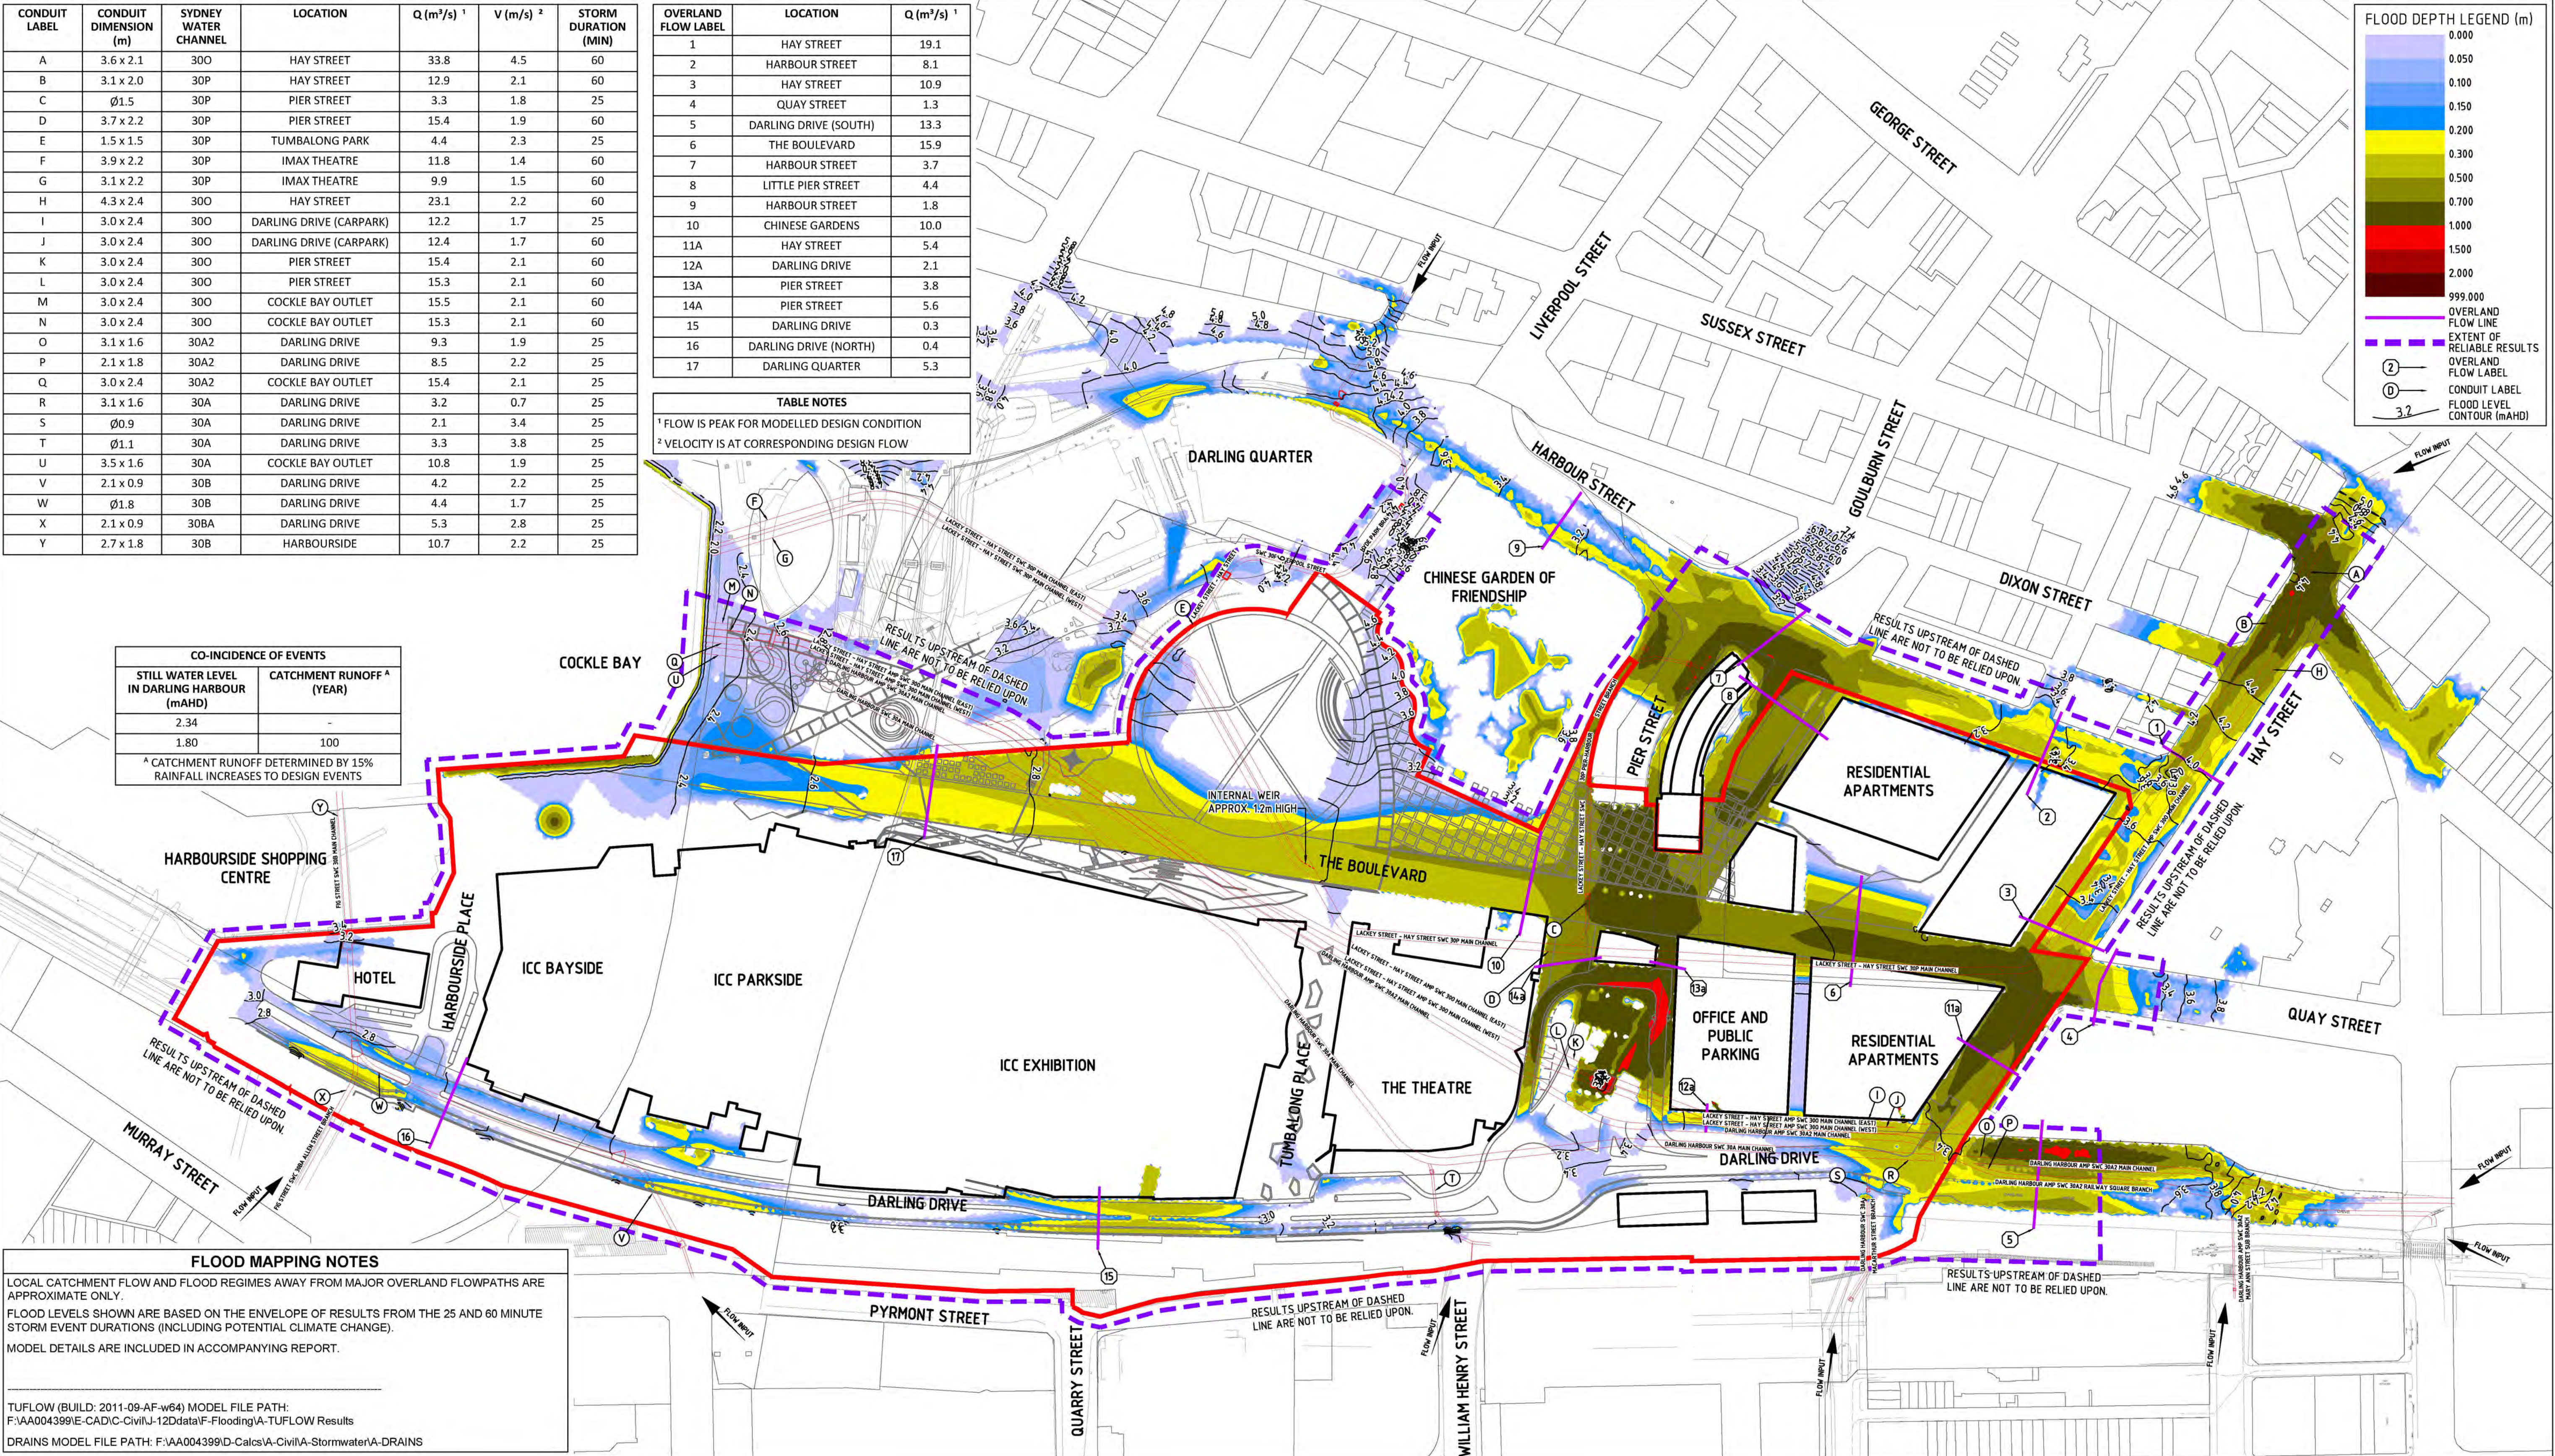

DARLING HARBOUR LIVE

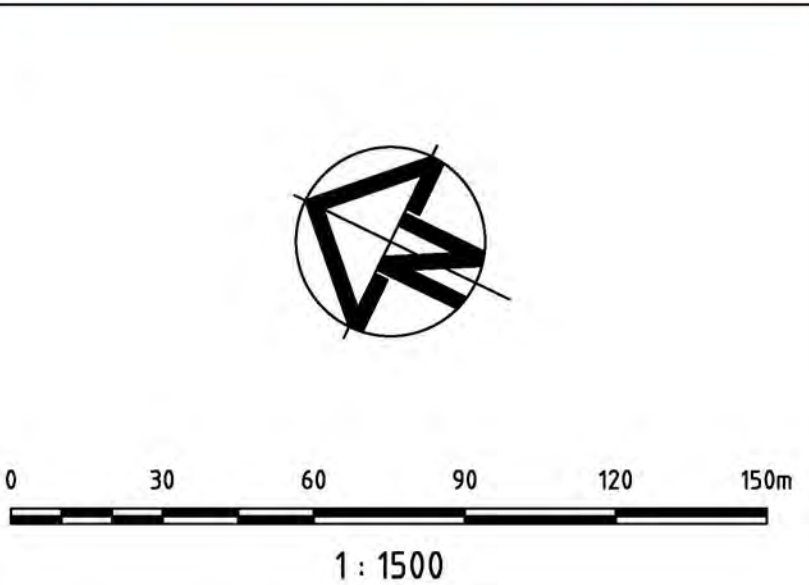

- NOTES:
- ALL DIMENSIONS IN METRES UNLESS NOTED OTHERWISE.
  - ALL COORDINATES TO MGA. ALL LEVELS TO AHD.
  - THIS DRAWING MUST BE READ IN CONJUNCTION WITH ALL RELEVANT CONTRACTS, SPECIFICATIONS AND DRAWINGS.
  - PRECINCT BOUNDARIES ARE INDICATIVE ONLY AND ARE SUBJECT TO CHANGE.

| REV | DESCRIPTION                       | DATE       |
|-----|-----------------------------------|------------|
| 01  | ISSUE FOR DEVELOPMENT APPLICATION | 11/03/2013 |

CLIENT

**Lend Lease**

PROJECT MANAGEMENT & CONSTRUCTION  
LEVEL 4, THE BOND, 30 HICKSON RD MILLERS POINT, NSW 2000

CIVIL / TRAFFIC / FACADES

**Hyder**

HYDER CONSULTING PTY LTD  
ABN 76 104 485 289  
LEVEL 5, 141 WALKER ST.  
NORTH SYDNEY NSW 2060  
AUSTRALIA

Tel: +61 (0)2 8907 9000  
Fax: +61 (0)2 8907 9001  
www.hyderconsulting.com  
© Copyright reserved

PROJECT

**SICEEP  
DARLING HARBOUR  
PROJECT PRECINCT**

DRAWING TITLE

**100 YEAR ARI PROPOSED DEVELOPMENT  
FLOOD DEPTH AND LEVEL CONTOURS  
WITHOUT CULVERT AMPLIFICATION  
INCLUDING POTENTIAL CLIMATE CHANGE**


STATUS

**PRELIMINARY ONLY**

|            |       |          |          |          |
|------------|-------|----------|----------|----------|
| SCALE @ A1 | DRAWN | DESIGNED | REVIEWED | APPROVED |
| 1:1500     | RD    | CM       | BC       | JH       |

|                |                |     |
|----------------|----------------|-----|
| PROJECT NUMBER | DRAWING NUMBER | REV |
| AA004399       | WP-FL-0611     | 01  |



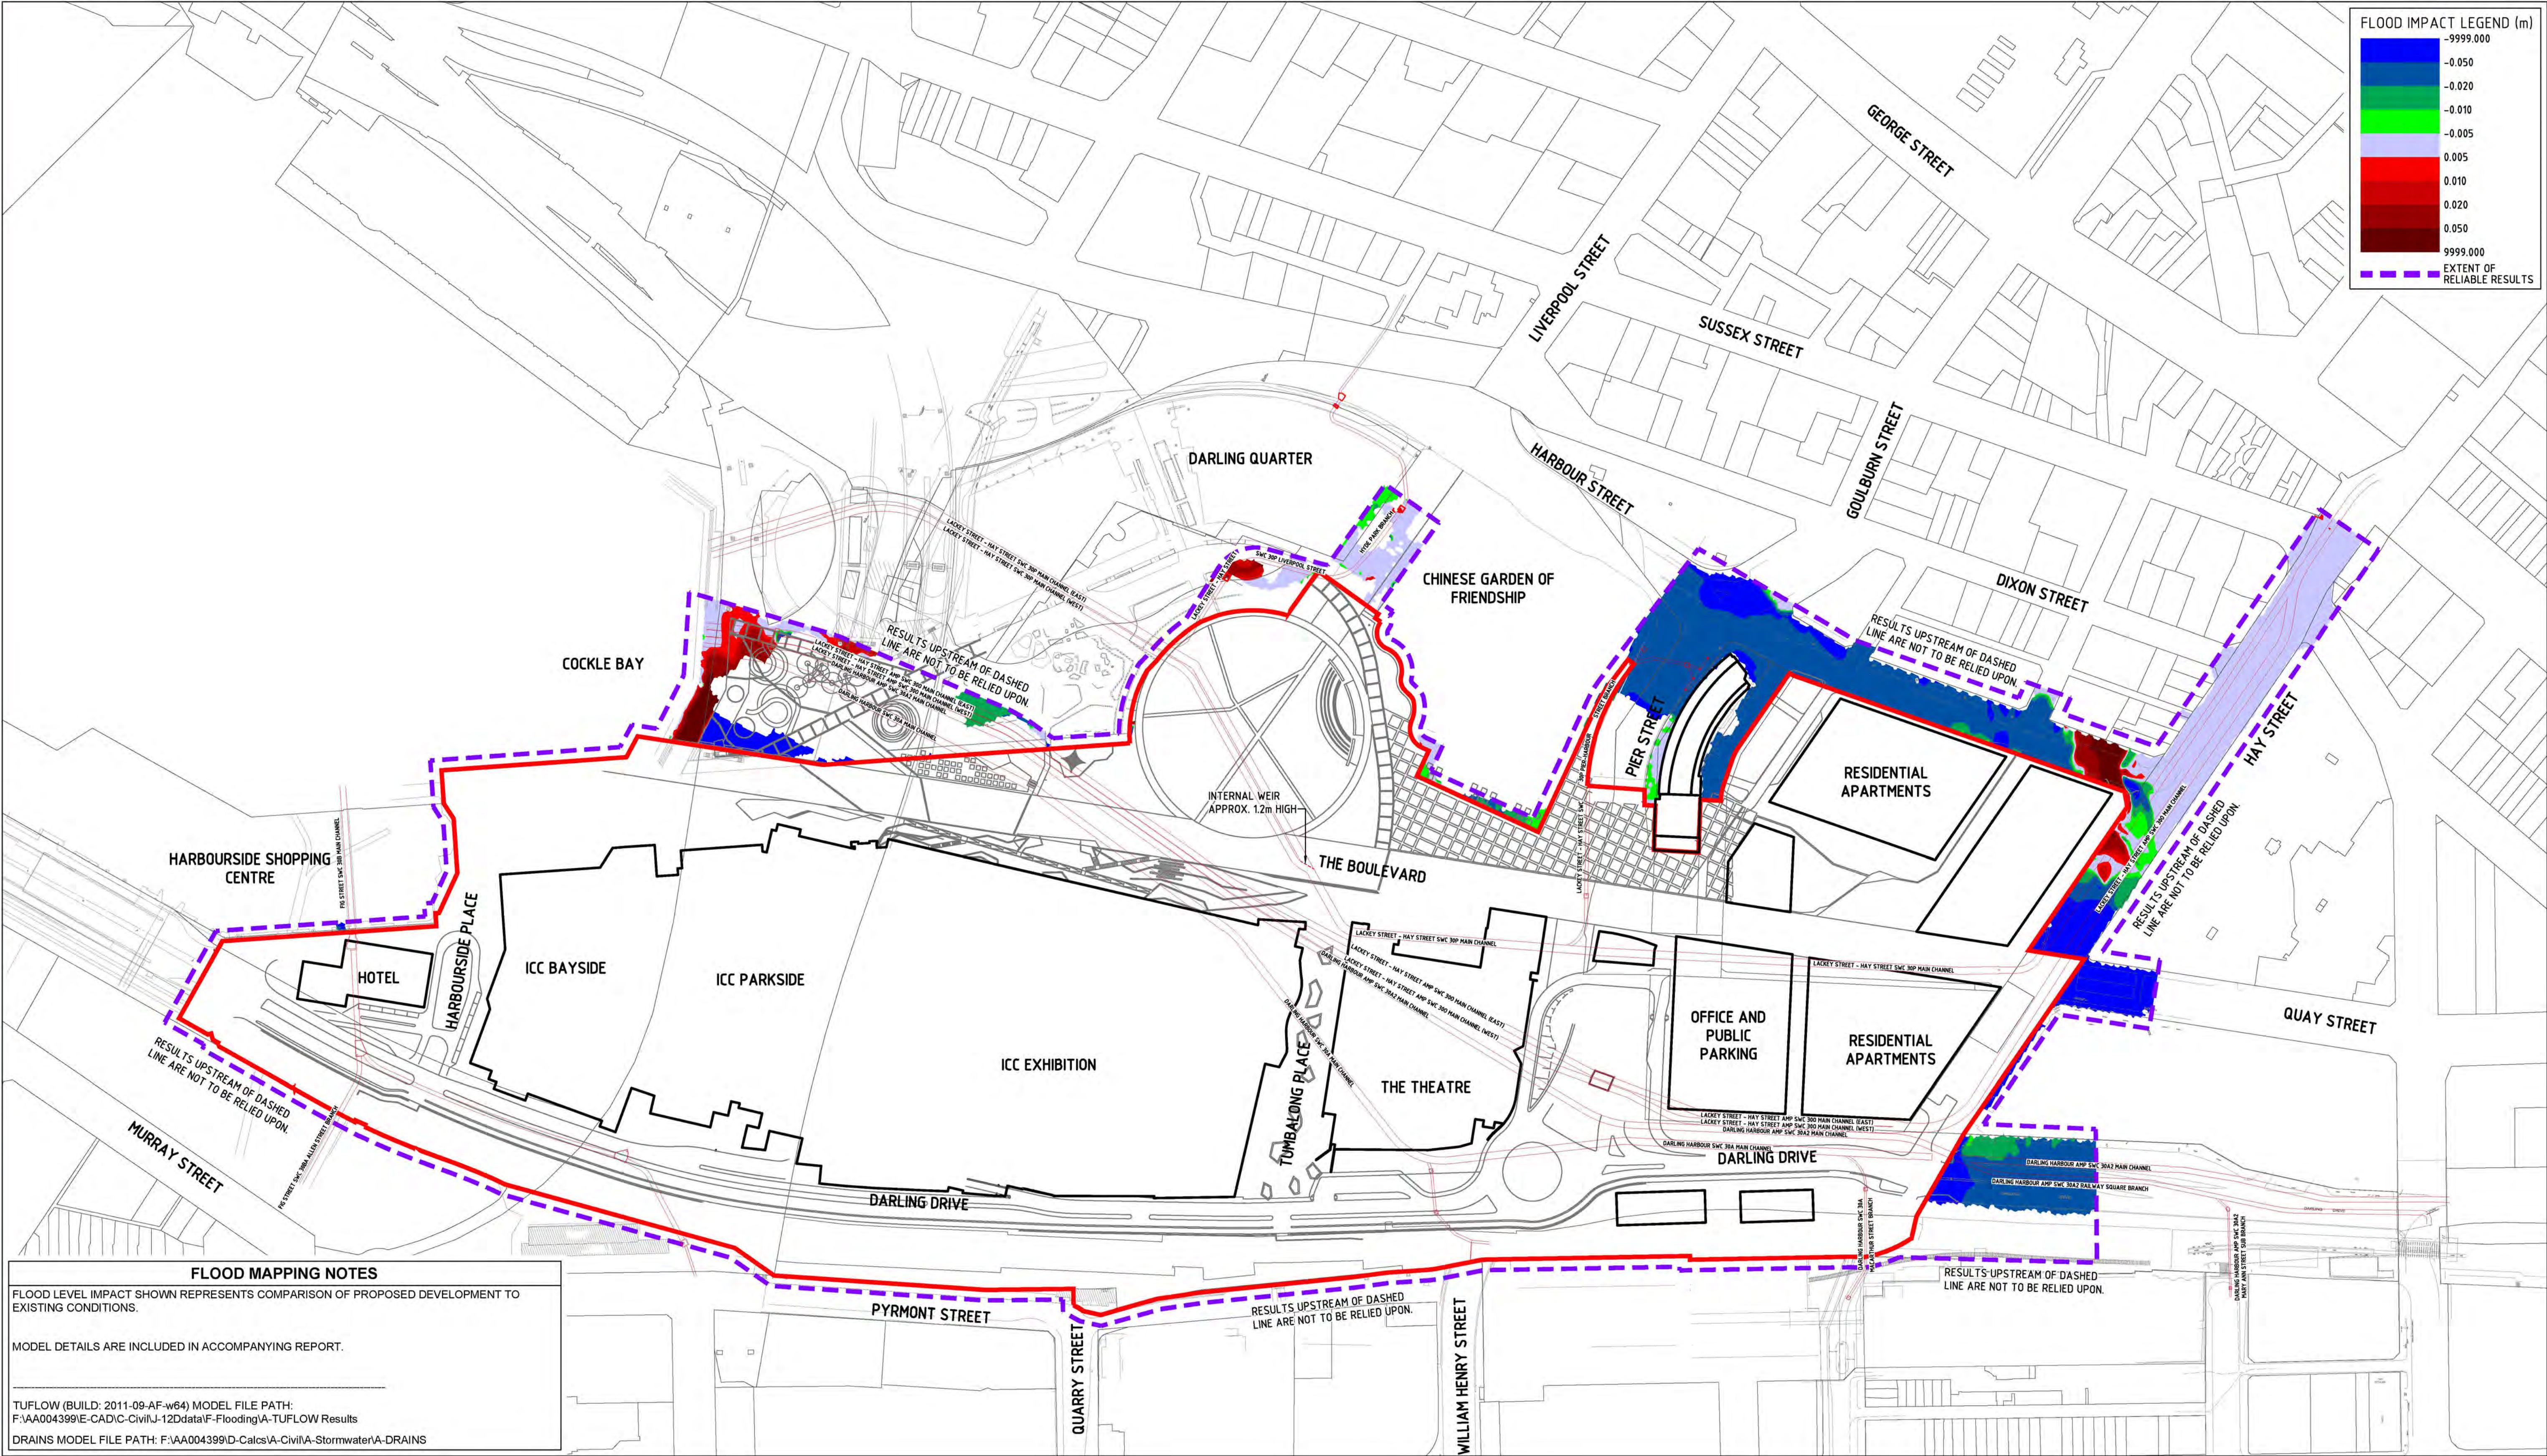

**FLOOD MAPPING NOTES**

FLOOD LEVEL IMPACT SHOWN REPRESENTS COMPARISON OF PROPOSED DEVELOPMENT TO EXISTING CONDITIONS.

MODEL DETAILS ARE INCLUDED IN ACCOMPANYING REPORT.

TUFLOW (BUILD: 2011-09-AF-w64) MODEL FILE PATH:  
F:\AA004399\I-E-CAD\I-Civil\J-12D\data\F-Flooding\A-TUFLOW Results

DRAINS MODEL FILE PATH: F:\AA004399\I-D-Calcs\A-Civil\A-Stormwater\A-DRAINS

DARLING HARBOUR LIVE

0 30 60 90 120 150m

1 : 1500

**NOTES:**

- ALL DIMENSIONS IN METRES UNLESS NOTED OTHERWISE.
- ALL COORDINATES TO MGA. ALL LEVELS TO AHD.
- THIS DRAWING MUST BE READ IN CONJUNCTION WITH ALL RELEVANT CONTRACTS, SPECIFICATIONS AND DRAWINGS.
- PRECINCT BOUNDARIES ARE INDICATIVE ONLY AND ARE SUBJECT TO CHANGE.

| REV | DESCRIPTION                       | DATE       |
|-----|-----------------------------------|------------|
| 01  | ISSUE FOR DEVELOPMENT APPLICATION | 11/03/2013 |

CLIENT

**Lend Lease**

PROJECT MANAGEMENT & CONSTRUCTION  
LEVEL 4, THE BOND, 30 HICKSON RD MILLERS POINT, NSW 2000

CIVIL / TRAFFIC / FACADES

**HYDER CONSULTING PTY LTD**  
ABN 76 104 485 289  
LEVEL 5, 141 WALKER ST,  
NORTH SYDNEY NSW 2060  
AUSTRALIA

Tel: +61 (0)2 8907 9000  
Fax: +61 (0)2 8907 9001  
www.hyderconsulting.com  
© Copyright reserved

DRAWING TITLE

**100 YEAR ARI PROPOSED DEVELOPMENT  
FLOOD LEVEL IMPACT  
WITHOUT CULVERT AMPLIFICATION  
INCLUDING POTENTIAL CLIMATE CHANGE**

STATUS

**PRELIMINARY ONLY**

| SCALE @ A1 | DRAWN | DESIGNED | REVIEWED | APPROVED |
|------------|-------|----------|----------|----------|
| 1:1500     | RD    | CM       | BC       | JH       |

| PROJECT NUMBER | DRAWING NUMBER | REV |
|----------------|----------------|-----|
| AA004399       | WP-FL-0612     | 01  |