
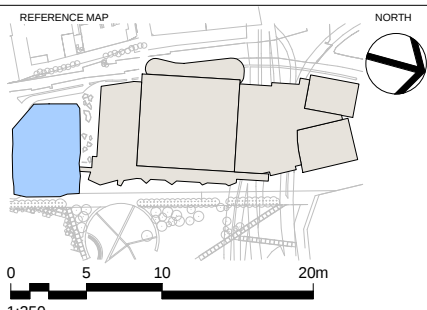


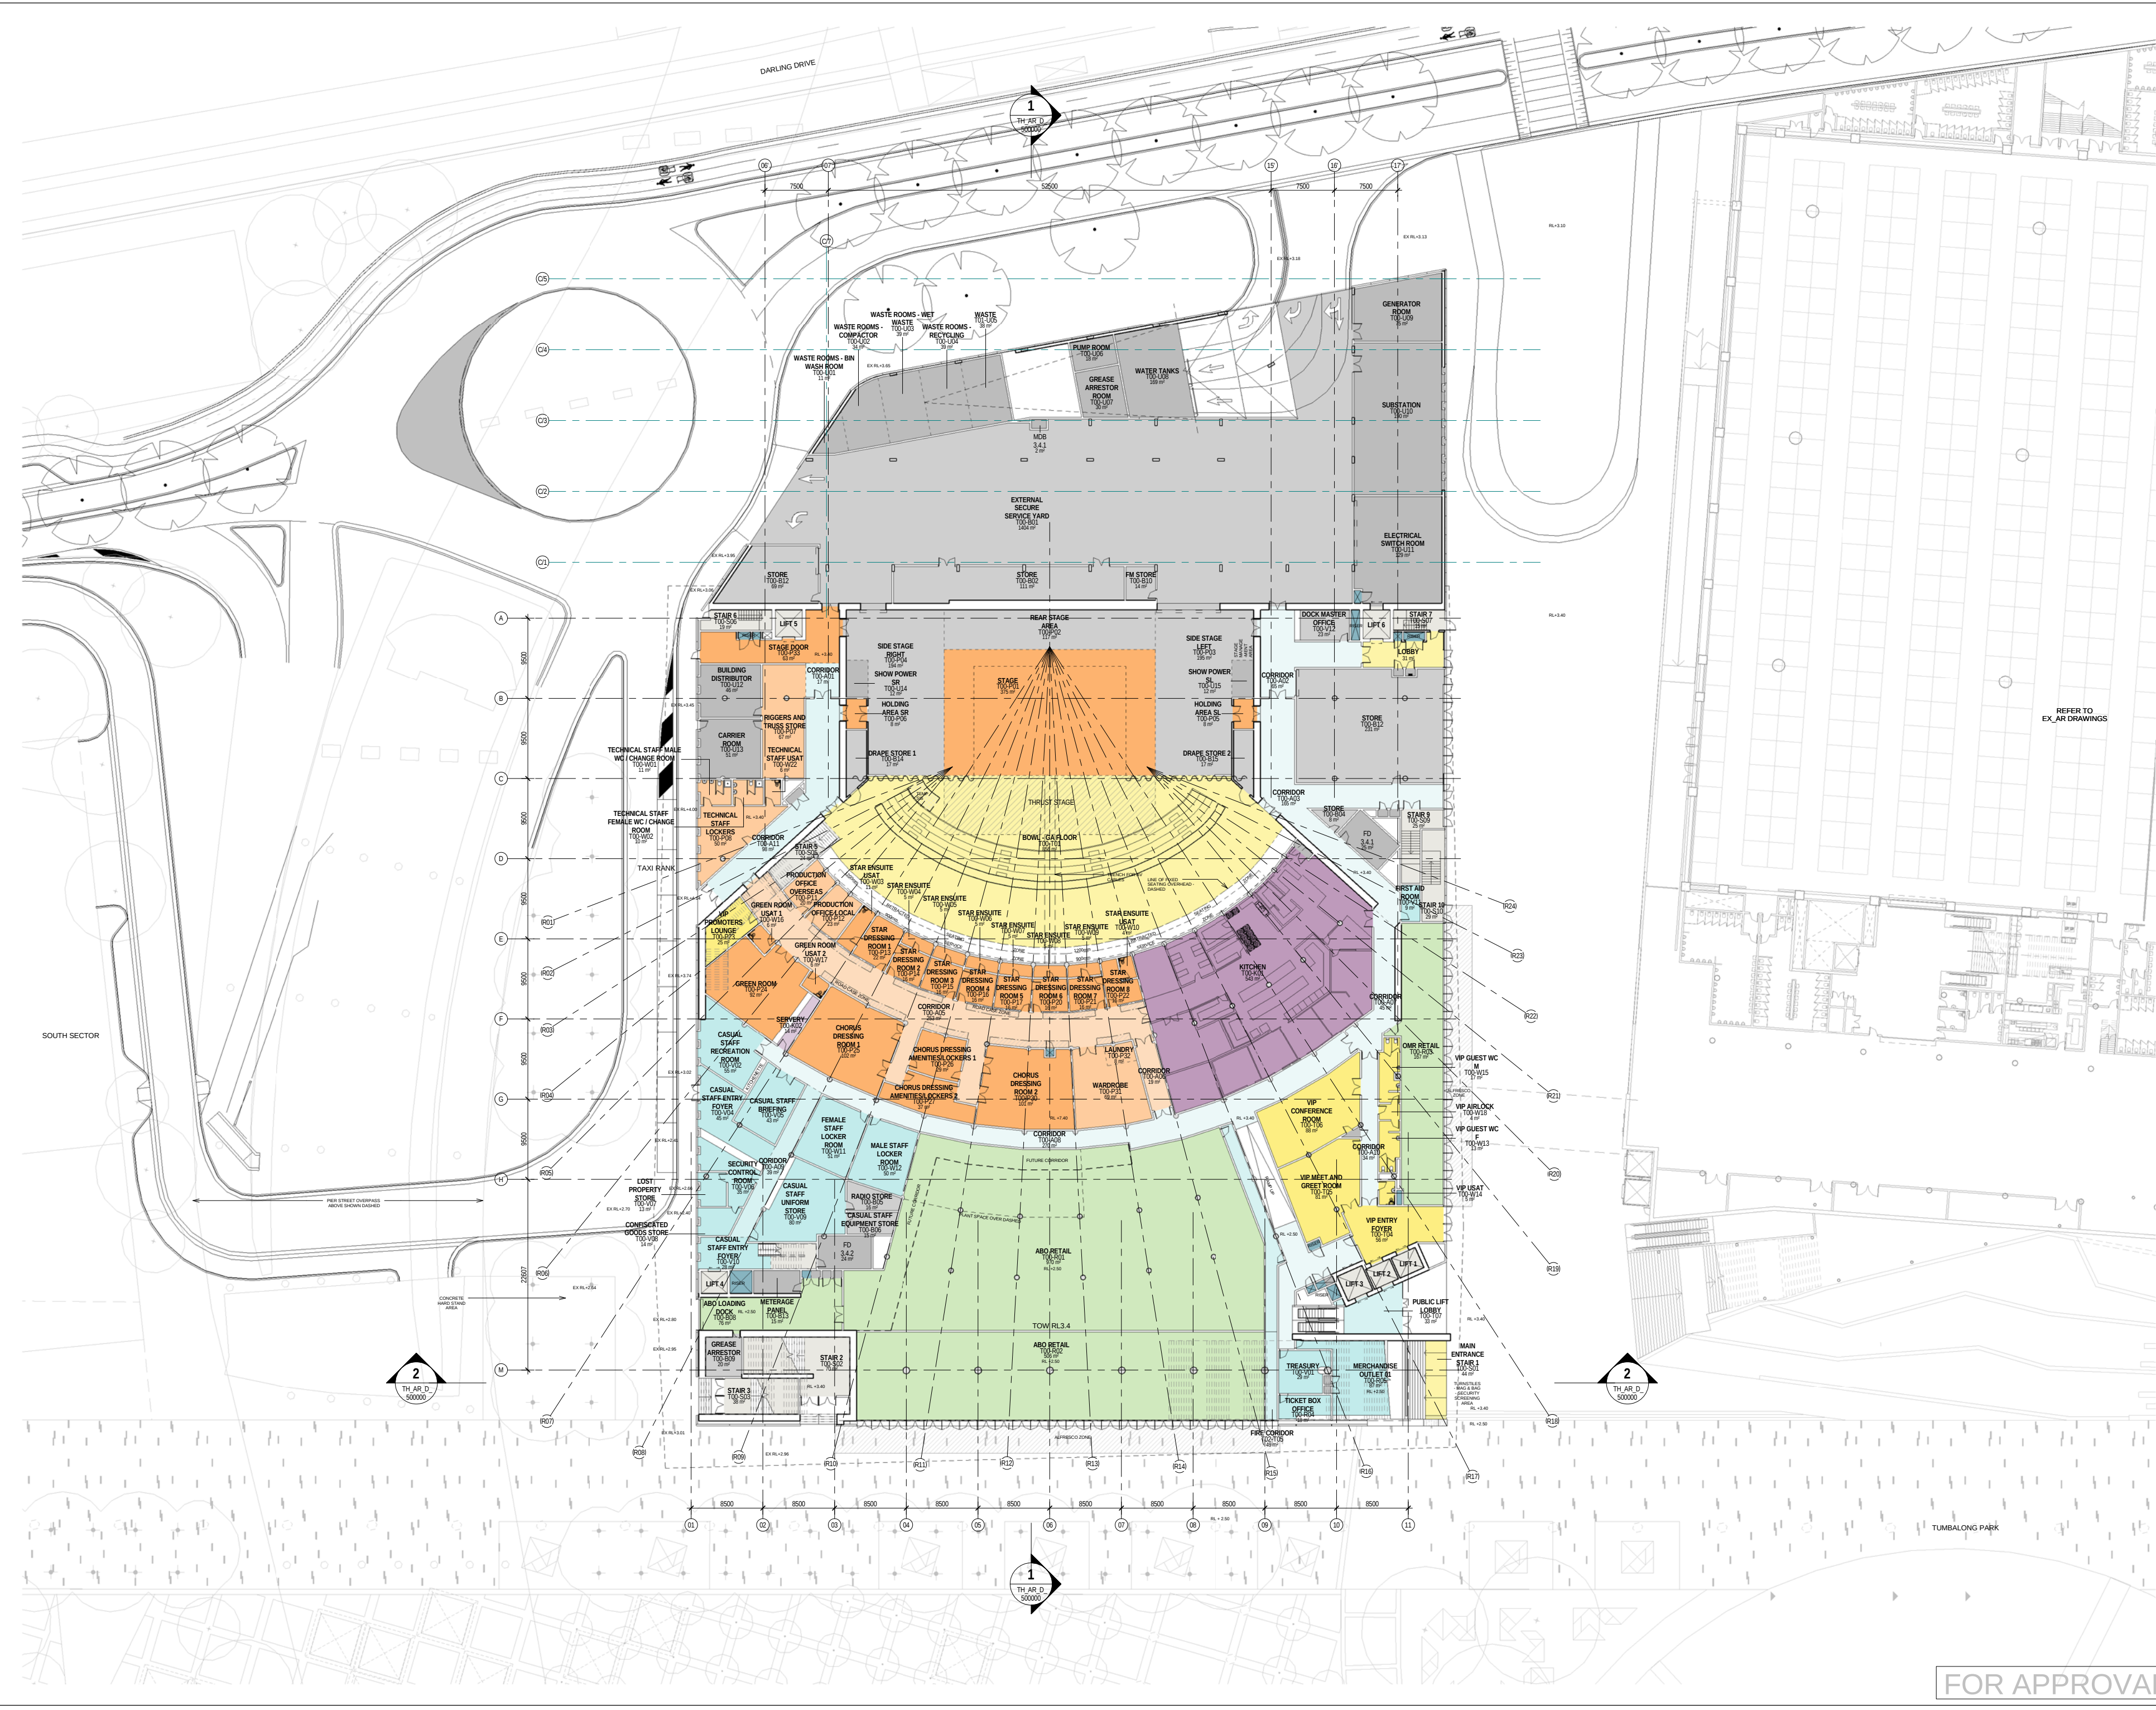

- NOTES
1. DO NOT SCALE DRAWINGS. WRITTEN DIMENSIONS GOVERN.
 2. ALL DIMENSIONS ARE IN MILLIMETRES UNLESS NOTED OTHERWISE.
 3. ALL DIMENSIONS SHALL BE VERIFIED ON SITE BEFORE PROCEEDING WITH THE WORK. HASSELL SHALL BE NOTIFIED IN WRITING OF ANY DISCREPANCIES.
 4. THIS DRAWING MUST BE READ IN CONJUNCTION WITH ALL RELEVANT CONTRACTS, SPECIFICATIONS AND DRAWINGS.

© COPYRIGHT OF THIS DRAWING IS VESTED IN HASSELL+POPULOUS. 2013 HASSELL+POPULOUS

THIS DRAWING IS AN UNCONTROLLED COPY, UNLESS NOTED OTHERWISE

REV	DESCRIPTION	DATE
1	ISSUED FOR INFORMATION	09.05.2013
2	ISSUED FOR INFORMATION	24.05.2013
3	ISSUED FOR INFORMATION	30.05.2013
4	ISSUED FOR INFORMATION	07.06.2013
A	ISSUED FOR DEVELOPMENT APPLICATION	24.06.2013

ARCHITECT - PRINCIPAL DESIGN CONSULTANT

HASSELL+POPULOUS

HASSELL Limited ABN 007 711 435
LEVEL 2, PIER 8/9
23 HICKSON ROAD
SYDNEY NSW 2000 AUSTRALIA
SYDNEY@HASSELL+POPULOUS.COM
T +61 2 9101 2000 F +61 2 9101 2100

POPULOUS DESIGN PTY LTD
ABN 55 20072 20891 20993
SYDNEY NSW 2000

CONSULTANTS

AECOM BUILDING / ENVIRONMENTAL SERVICES
LEVEL 21, 401 GEORGE ST, SYDNEY
NSW 2000
(02) 9934 9000

Robert Bird Group STRUCTURAL SERVICES
LEVEL 5, 8 CASTLEREAGH ST, SYDNEY
NSW 2000
(02) 8246 3200

Hyder CIVIL / TRAFFIC SERVICES
5/141 WALKER ST, NORTH SYDNEY
NSW 2060
(02) 8607 9000

CLIENT

Lend Lease PROJECT MANAGEMENT & CONSTRUCTION
LEVEL 4, THE BOND, 30 HICKSON RD
MILLERS POINT, NSW 2000
(02) 9236 6111

PROJECT

SICEEP_DARLING HARBOUR
THE THEATRE

DRAWING TITLE

GA PLANS - VIP FOYER - STAGE AND
LOADING
LEVEL 0
RL 3.4

STATUS

DEVELOPMENT APPLICATION

SCALE @ A0 / 50% @ A2

DRAWN	CO-ORD	REVIEWED	APPROVED
1: 250	RH	RH	MR

PROJECT NUMBER	DRAWING NUMBER	REV
AX003688	TH_AR_D_200000	A

Original Sheet Size A0 - 1189 x 841mm

FOR APPROVAL