



DARLING HARBOUR LIVE

REFERENCE MAP

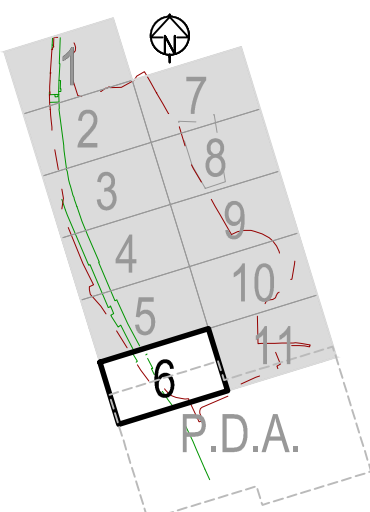

NOTES:

- DO NOT SCALE FROM DRAWINGS. WORK TO WRITTEN DIMENSIONS ONLY.
- ALL DIMENSIONS IN METRES UNLESS NOTED OTHERWISE.
- ALL COORDINATES TO MGA. ALL LEVELS TO AHD.
- ALL DIMENSIONS, COORDINATES AND LEVELS TO BE VERIFIED ON SITE BEFORE PROCEEDING WITH WORK. HYDER SHALL BE NOTIFIED IN WRITING OF ANY DISCREPANCIES.
- THIS DRAWING MUST BE READ IN CONJUNCTION WITH ALL RELEVANT CONTRACTS, SPECIFICATIONS AND DRAWINGS.
- PRECINCT BOUNDARIES ARE INDICATIVE ONLY AND ARE SUBJECT TO CHANGE.

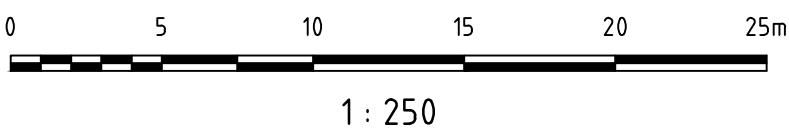

REV	DESCRIPTION	DATE
B	ISSUE FOR DESIGN STAGE 1	20/06/2013
A	ISSUE FOR DEVELOPMENT APPLICATION	14/03/2013

CLIENT



PROJECT MANAGEMENT & CONSTRUCTION  
LEVEL 4, THE BOND, 30 HICKSON RD  
MILLERS POINT, NSW 2000

CONSULTANTS



MECHANICAL / ELECTRICAL / FIRE SERVICES  
LEVEL 2, 420 GEORGE ST, SYDNEY  
NSW 2000



STRUCTURAL SERVICES  
LEVEL 5, 9 CASTLEREAGH ST, SYDNEY  
NSW 2000



ARCHITECT  
LEVEL 2, 88 CUMBERLAND STREET,  
SYDNEY NSW 2000

CIVIL / TRAFFIC / FACADES

HYDER CONSULTING PTY LTD  
ABN 76 104 485 289  
LEVEL 5, 141 WALKER ST,  
NORTH SYDNEY NSW 2060  
AUSTRALIA

Tel: +61 (0)2 8907 9000  
Fax: +61 (0)2 8907 9001  
www.hyderconsulting.com  
© Copyright reserved

PROJECT

SICEEP  
DARLING HARBOUR  
PRIVATE PUBLIC PARTNERSHIP (PPP)



DRAWING TITLE

CIVIL WORKS PLAN  
SHEET 6

STATUS

DESIGN STAGE 1

SCALE @ A1

1:250

DRAWN

LC

DESIGNED

RR

REVIEWED

JH

APPROVED

GI

PROJECT NUMBER

AA004399

DRAWING NUMBER

PP-CI-0406

REV

B