


DARLING HARBOUR LIVE

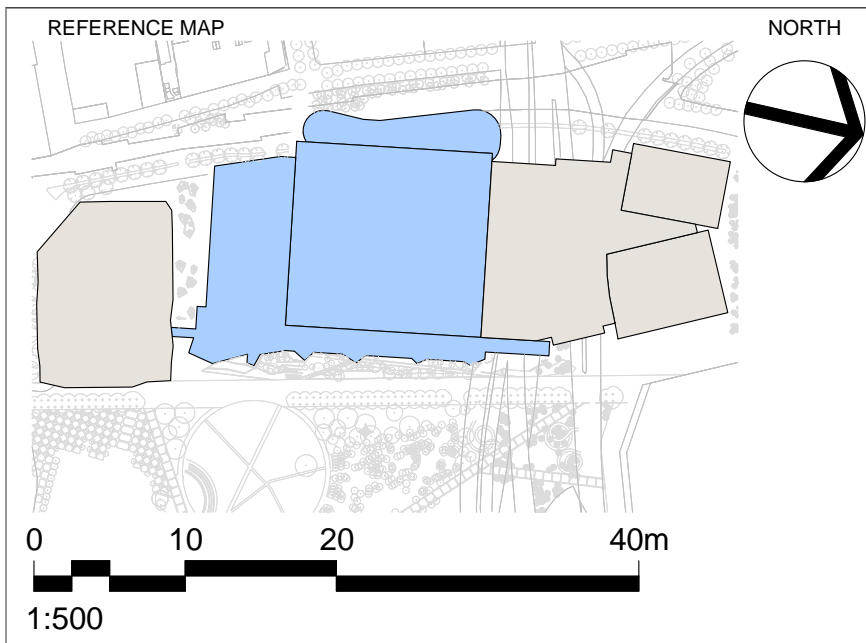

- NOTES
- DO NOT SCALE DRAWINGS. WRITTEN DIMENSIONS GOVERN.
 - ALL DIMENSIONS ARE IN MILLIMETRES UNLESS NOTED OTHERWISE.
 - ALL DIMENSIONS SHALL BE VERIFIED ON SITE BEFORE PROCEEDING WITH THE WORK. HASSELL+POPULOUS SHALL BE NOTIFIED IN WRITING OF ANY DISCREPANCIES.
 - THIS DRAWING MUST BE READ IN CONJUNCTION WITH ALL RELEVANT CONTRACTS, SPECIFICATIONS AND DRAWINGS.
- © COPYRIGHT OF THIS DRAWING IS VESTED IN HASSELL + POPULOUS. 2013 HASSELL + POPULOUS.
- THIS DRAWING IS AN UNCONTROLLED COPY. UNLESS NOTED OTHERWISE.

| A | ISSUED FOR DEVELOPMENT APPLICATION | 14.03.13 |
|-----|------------------------------------|----------|
| REV | DESCRIPTION | DATE |

CLIENT
Lend Lease

CONSULTANTS
AECOM
Robert Bird Group
Hyder

PROJECT MANAGEMENT & CONSTRUCTION
LEVEL 4, THE BOND, 30 HICKSON RD
MILLERS POINT, NSW 2000
(02) 9236 6111

BUILDING / ENVIRONMENTAL SERVICES
LEVEL 21, 420 GEORGE ST, SYDNEY
NSW 2000
(02) 8934 0000

STRUCTURAL SERVICES
LEVEL 5, 9 CASTLEREAGH ST, SYDNEY
NSW 2000
(02) 8246 3200

CIVIL / TRAFFIC SERVICES
5/141 WALKER ST, NORTH SYDNEY
NSW 2060
(02) 8907 9000

ARCHITECT - PRINCIPAL DESIGN CONSULTANT
HASSELL + POPULOUS
88 CUMBERLAND STREET
SYDNEY NSW 2000 AUSTRALIA
SYDNEY@HASSELLSTUDIO.COM
T +61 2 9101 2000 F +61 2 9101 2100

HASSELL+ POPULOUS

PROJECT
SICEEP_DARLING HARBOUR
ICC EXHIBITION CENTRE

| DRAWING TITLE | | | | |
|------------------------------------------------------------|----------------|--------|----------|----------|
| GA PLAN - LOWER EXHIBITION - LOADING - LEVEL 1 (RL 6.0) | | | | |
| STATUS | | | | |
| DEVELOPMENT APPLICATION | | | | |
| SCALE @ A1 / 50% @ A3 | DRAWN | CO-ORD | REVIEWED | APPROVED |
| 1 : 500 | TM | NT | NT | GS |
| PROJECT NUMBER | DRAWING NUMBER | REV | | |
| AX003688 | EX_AR_0101_L1 | A | | |