
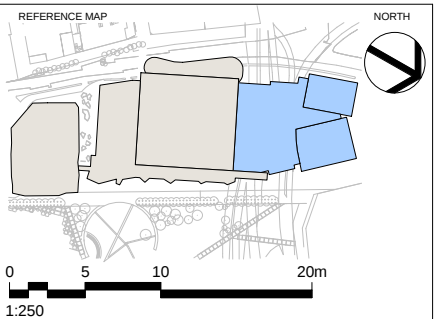


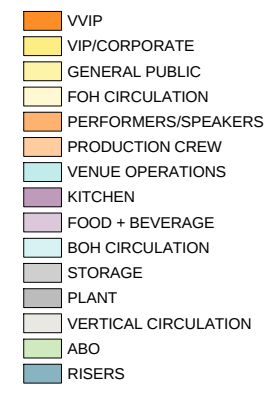

NOTES

1. DO NOT SCALE DRAWINGS. WRITTEN DIMENSIONS GOVERN.
2. ALL DIMENSIONS ARE IN MILLIMETRES UNLESS NOTED OTHERWISE.
3. ALL DIMENSIONS SHALL BE VERIFIED ON SITE BEFORE PROCEEDING WITH THE WORK. HASSELL SHALL BE NOTIFIED IN WRITING OF ANY DISCREPANCIES.
4. THIS DRAWING MUST BE READ IN CONJUNCTION WITH ALL RELEVANT CONTRACTS, SPECIFICATIONS AND DRAWINGS.

© COPYRIGHT OF THIS DRAWING IS VESTED IN HASSELL+POPULOUS.
2013 HASSELL+POPULOUS.

THIS DRAWING IS AN UNCONTROLLED COPY, UNLESS NOTED OTHERWISE.

ARCHITECT - PRINCIPAL DESIGN CONSULTANT

HASSELL+POPULOUS[®]

HASSELL Limited ABN 007 711 435
LEVEL 2, PIER 8/9,
23 HICKSON ROAD
SYDNEY NSW 2000 AUSTRALIA
SYDNEY@HASSELLSTUDIO.COM
T +61 2 9101 2000 F +61 2 9101 2100

POPULOUS DESIGN PTY LTD
ABN 55 20072 20891 20993

CONSULTANTS

AECOM BUILDING / ENVIRONMENTAL SERVICES
LEVEL 21, 420 GEORGE ST, SYDNEY
NSW 2000
(02) 8934 0000



STRUCTURAL SERVICES
LEVEL 5, 9 CASTLEREAGH ST, SYDNEY
NSW 2000
02 8246 3200

 **CIVIL / TRAFFIC SERVICES**
5/141 WALKER ST, NORTH SYDNEY
NSW 2060
(02) 8907 9000

CLIENT _____

Lend Lease PROJECT MANAGEMENT & CONSTRUCTION
LEVEL 4, THE BOND, 30 HICKSON RD
MILLERS POINT, NSW 2000
(02) 9236 6111

PROJECT
SICEEP_DARLING HARBOUR
ICC

DRAWING TITLE

GA PLANS - MEETING

LEVEL 4
DL 34.6

STATUS _____

DEVELOPMENT APPLICATION

SCALE @ A0 / 50% @ A2	DRAWN	CO-ORD	REVIEWED	APPROVED
-----------------------	-------	--------	----------	----------

1 : 2EO	IM	DH	GS	GS
---------	----	----	----	----

1. 250	LM	DM	GS	GS
--------	----	----	----	----

PROJECT NUMBER	DRAWING NUMBER	REV
AX000000	00 AB D 000000	A

AX003688	TCO_AR_D_206000	A
----------	-----------------	---

Original Sheet Size A0 -1189 x 841mm

FOR APPROVAL