




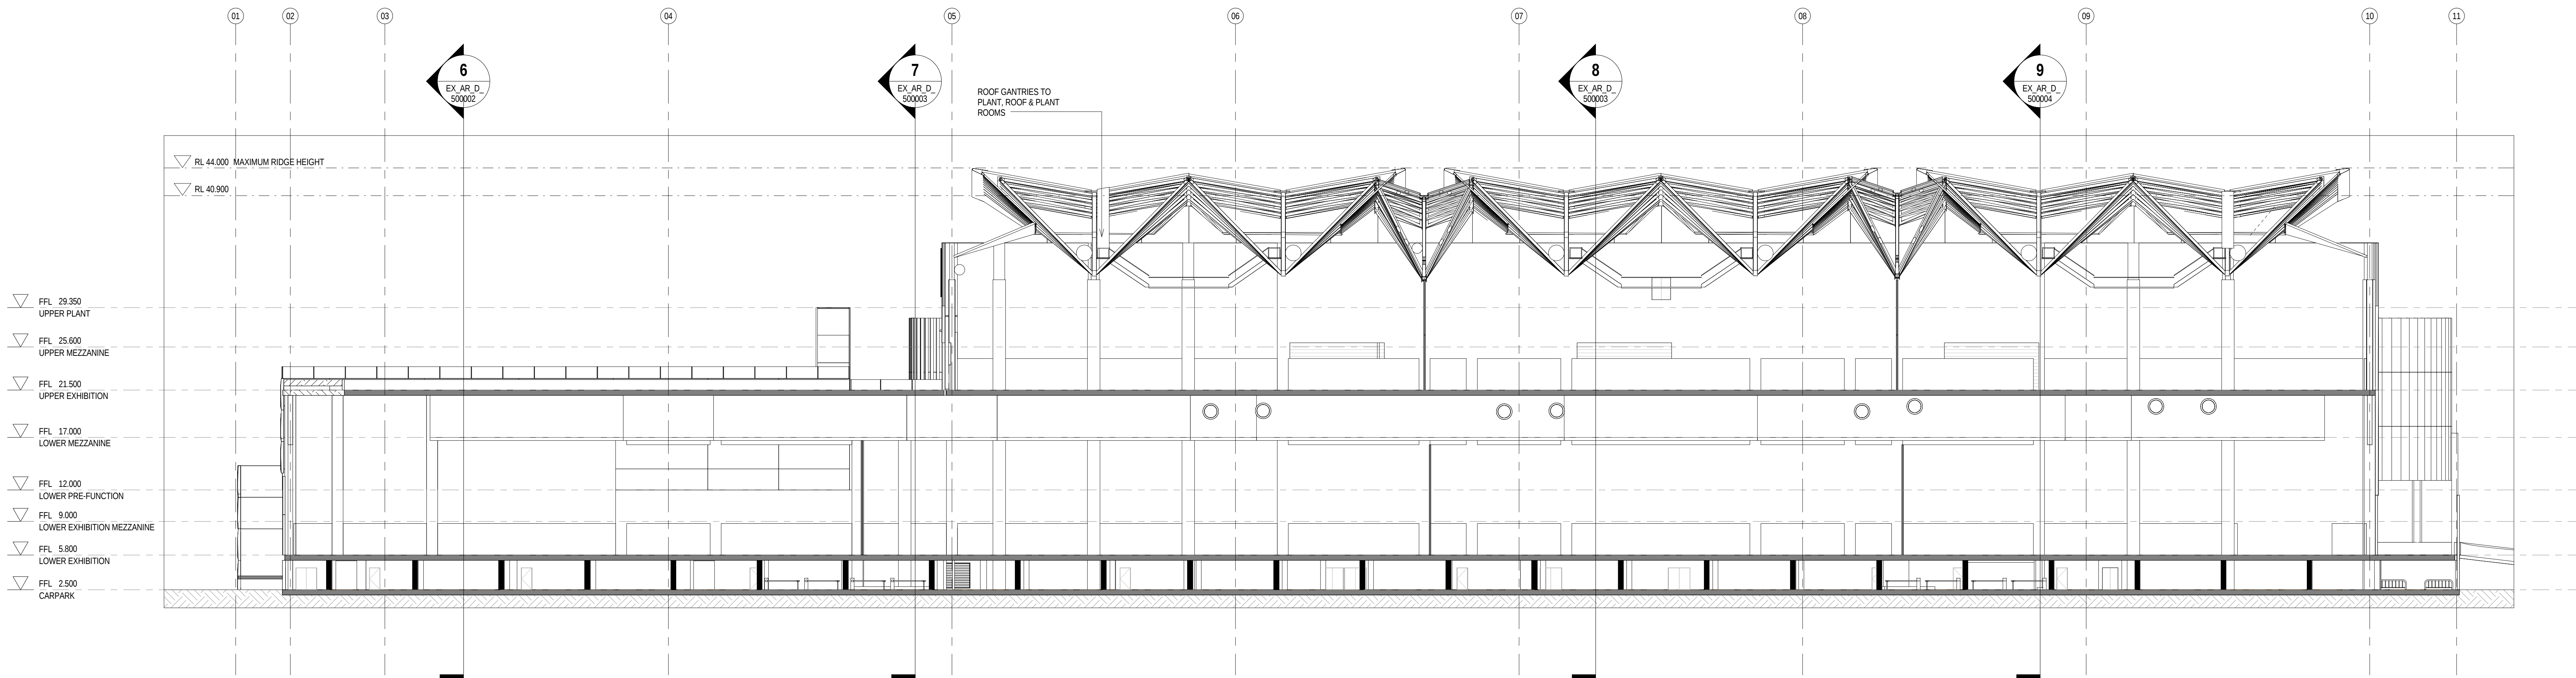

3 SECTION
EX_AR_D_ 1:250
200000

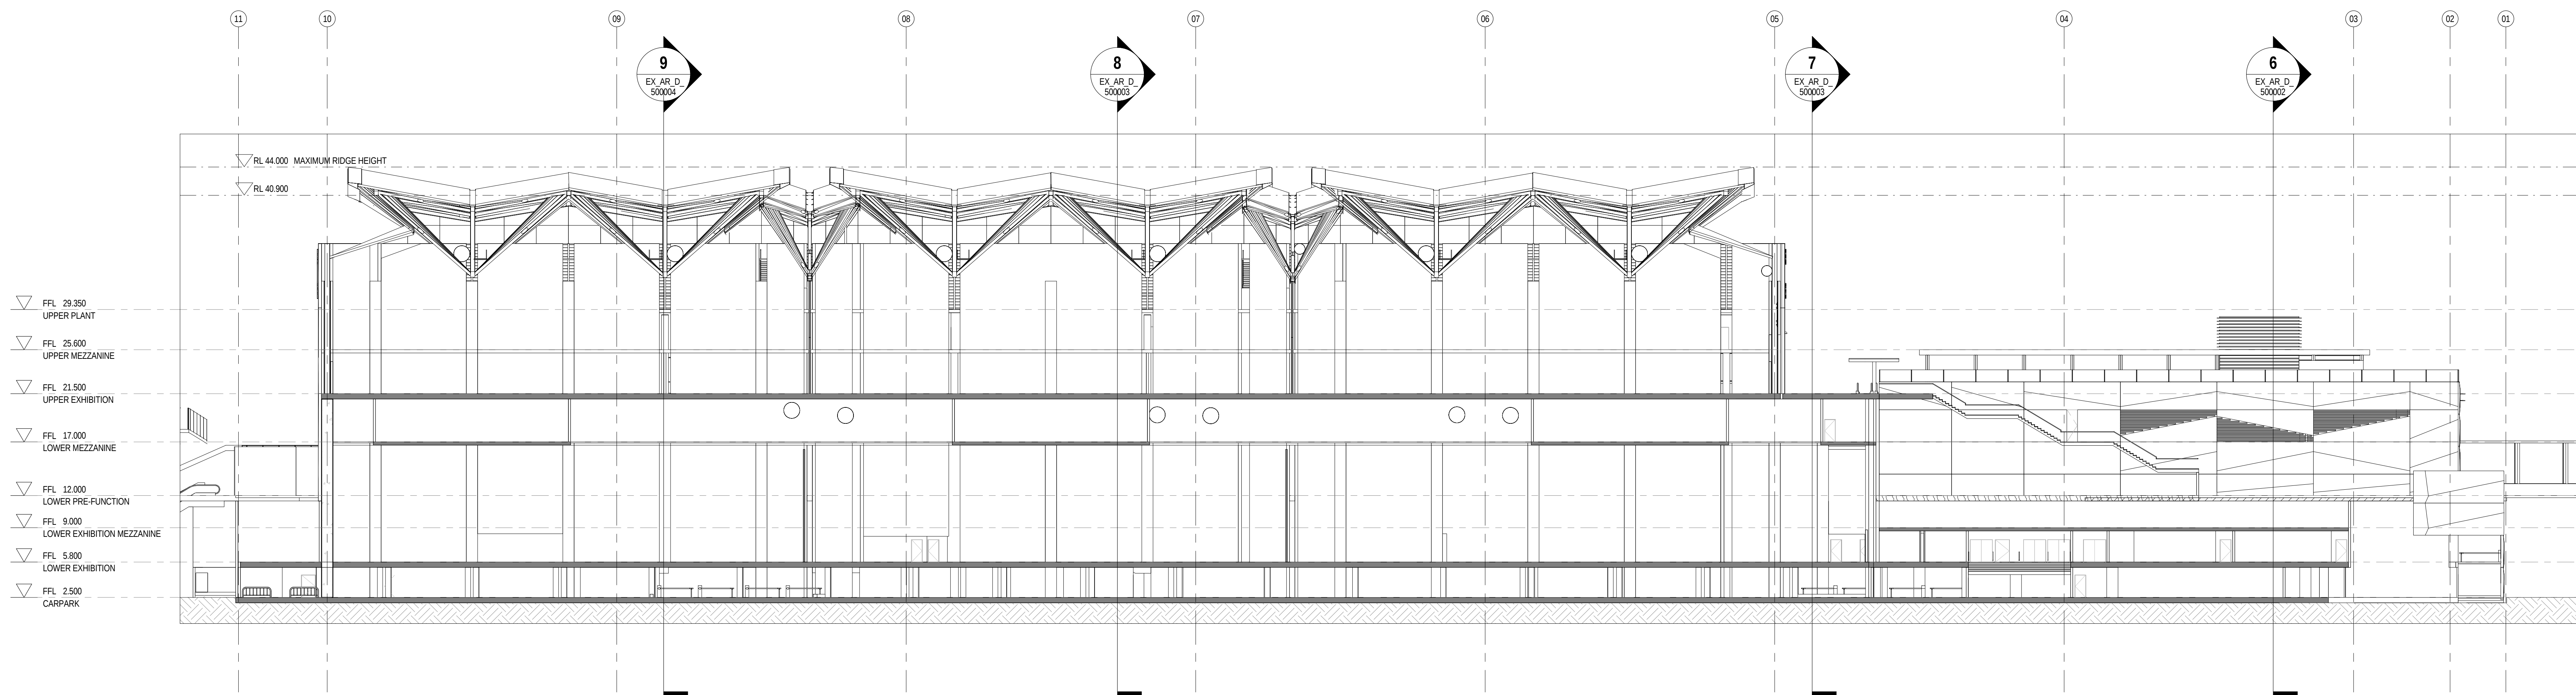

4 SECTION
EX_AR_D_ 1:250
200000

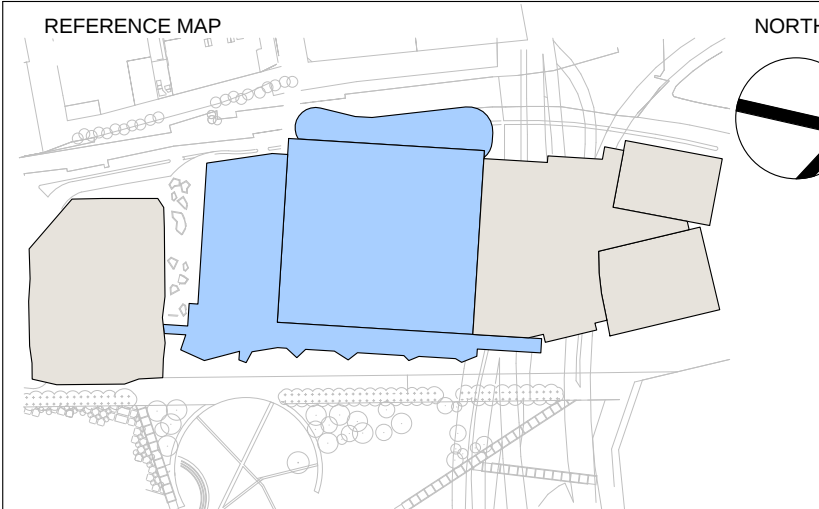

0 5 10 20m
1:250

- NOTES
- DO NOT SCALE DRAWINGS. WRITTEN DIMENSIONS GOVERN.
 - ALL DIMENSIONS ARE IN MILLIMETRES UNLESS NOTED OTHERWISE.
 - ALL DIMENSIONS SHALL BE VERIFIED ON SITE BEFORE PROCEEDING WITH THE WORK. HASSELL SHALL BE NOTIFIED IN WRITING OF ANY DISCREPANCIES.
 - THIS DRAWING MUST BE READ IN CONJUNCTION WITH ALL RELEVANT CONTRACTS, SPECIFICATIONS AND DRAWINGS.

© COPYRIGHT OF THIS DRAWING IS VESTED IN HASSELL+POPULOUS. 2013 HASSELL+POPULOUS.

THIS DRAWING IS AN UNCONTROLLED COPY, UNLESS NOTED OTHERWISE.

REV	DESCRIPTION	DATE
1	ISSUED FOR INFORMATION	23.05.13
2	ISSUED FOR INFORMATION	06.06.13
A	ISSUED FOR DA	17.06.13
B	ISSUED FOR DA	24.06.13

ARCHITECT - PRINCIPAL DESIGN CONSULTANT
HASSELL+POPULOUS
HASSELL Limited ABN 007 711 435
LEVEL 2, PIER 9/9
25 HICKSON ROAD
SYDNEY NSW 2000 AUSTRALIA
SYDNEY@HASSELLSTUDIO.COM
T +61 2 9101 2000 F +61 2 9101 2100
POPULOUS DESIGN PTY LTD
ABN 55 20072 20991 20993

CONSULTANTS
AECOM BUILDING / ENVIRONMENTAL SERVICES
LEVEL 21, 420 GEORGE ST, SYDNEY
NSW 2000
(02) 9934 0000
Robert Bird Group STRUCTURAL SERVICES
LEVEL 5, 9 CASTLEREAGH ST, SYDNEY
NSW 2000
02 8246 3200
Hyder CIVIL / TRAFFIC SERVICES
5/11 WALKER ST, NORTH SYDNEY
NSW 2060
(02) 9907 9000

CLIENT
Lend Lease PROJECT MANAGEMENT & CONSTRUCTION
LEVEL 4, THE BOND, 30 HICKSON RD
MILLERS POINT, NSW 2000
(02) 9236 6111

PROJECT
SICEEP_DARLING HARBOUR
ICC EXHIBITION CENTRE

DRAWING TITLE
OVERALL SECTIONS - SHEET 2

STATUS
DESIGN STAGE 1

SCALE @ A0 1/50% @ A2	DRAWN	CO-ORD	REVIEWED	APPROVED
1:250	GK	NT	NT	BG
PROJECT NUMBER	DRAWING NUMBER	REV		
003688	EX_AR_D_500001	B		

FOR APPROVAL

C:\Reit\Projects\003688_EX_AR_BB_EXT_FINAL.dwg 21/06/2013 13:46 PM