


- LEGEND
- 01 FACADE GLAZING, SHOPFRONT (GLASS TYPE 1)
 - 02 FACADE GLAZING (GLASS TYPE 2)
 - 03 FACADE GLAZING (GLASS TYPE 3)
 - 04 FACADE GLAZING (GLASS TYPE 2) WITH ANODISED MATTE OR POLISHED ALUMINIUM SHADING FINS: CLEAR
 - 05 FACADE GLAZING (GLASS TYPE 3) WITH ANODISED MATTE OR POLISHED ALUMINIUM SHADING FINS: CLEAR
 - 10 METAL CLADDING PANELS WITH ANODISED MATTE ALUMINIUM SHADING FINS
 - 11 PRE-CAST CONCRETE: OFF WHITE
 - 12 ANODISED ALUMINIUM LOUVRES: CLEAR
 - 13 ANODISED ALUMINIUM LOUVRES: DARK GREY
 - 14 ANODISED ALUMINIUM FRAMING TO GLAZED FACADE: DARK GREY
 - 15 METAL CLADDING PANELS: LIGHT METALLIC GREY
 - 16 METAL CLADDING PANELS: MID METALLIC GREY
 - 17 METAL CLADDING PANELS: DARK METALLIC GREY
 - 18 METAL CLADDING PANELS: RED
 - 19 METAL CLADDING PANELS: COLORS GRADATING FROM DARK METALLIC GREY THROUGH TO SEMI-REFLECTIVE SILVER
 - 20 PERFORATED METAL COMPOSITE PANELS: DARK METALLIC GREY
 - 21 MULTI-CELL POLYCARBONATE SHELL CLADDING: CLEAR
 - 22 MULTI-CELL POLYCARBONATE SHELL CLADDING: TRANSLUCENT
 - 23 PROFILED METAL ROOFING: DARK METALLIC GREY
 - 24 PROFILED METAL ROOFING: LIGHT GREY
 - 25 PROFILED METAL ROOFING: OFF WHITE TO MATCH PRE-CAST CONCRETE
 - 26 BALUSTRADE: DARK METALLIC GREY POWDER-COATED METAL
 - 27 BALUSTRADE: GLASS
 - 28 STONE
 - 29 DARK GREY PAVER
 - 30 TRELLIS
 - 31 PLYWOOD CLADDING TO SOFFITS
 - 32 PERFORATED METAL LOUVRE ZONE
- PROPOSED LOCATION FOR SIGNAGE TO FUTURE DETAIL

DARLING HARBOUR LIVE

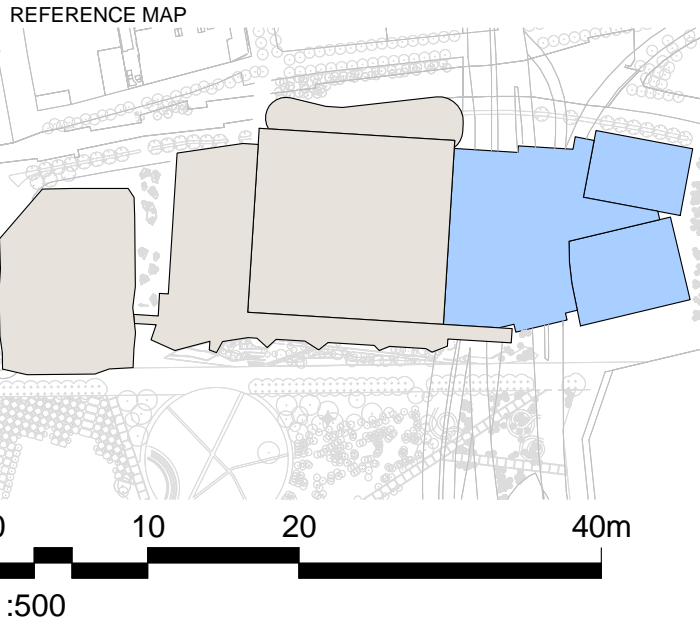

NOTES

- DO NOT SCALE DRAWINGS. WRITTEN DIMENSIONS GOVERN.
- ALL DIMENSIONS ARE IN MILLIMETRES UNLESS NOTED OTHERWISE.
- ALL DIMENSIONS SHALL BE VERIFIED ON SITE BEFORE PROCEEDING WITH THE WORK. HASSELL+POPULOUS SHALL BE NOTIFIED IN WRITING OF ANY DISCREPANCIES.
- THIS DRAWING MUST BE READ IN CONJUNCTION WITH ALL RELEVANT CONTRACTS, SPECIFICATIONS AND DRAWINGS.

© COPYRIGHT OF THIS DRAWING IS VESTED IN HASSELL + POPULOUS. 2013 HASSELL + POPULOUS.

THIS DRAWING IS AN UNCONTROLLED COPY. UNLESS NOTED OTHERWISE.

REV	DESCRIPTION	DATE
A	ISSUED FOR DEVELOPMENT APPLICATION	14.03.13

CLIENT

Lend Lease

PROJECT MANAGEMENT & CONSTRUCTION
LEVEL 4, THE BOND, 30 HICKSON RD
MILLERS POINT, NSW 2000
(02) 9236 6111

CONSULTANTS

AECOM
BUILDING / ENVIRONMENTAL SERVICES
LEVEL 21, 420 GEORGE ST, SYDNEY
NSW 2000
(02) 8934 0000

Robert Bird Group
STRUCTURAL SERVICES
LEVEL 5, 9 CASTLEREAGH ST, SYDNEY
NSW 2000
(02) 8246 3200

Hyder
CIVIL / TRAFFIC SERVICES
5/141 WALKER ST, NORTH SYDNEY
NSW 2060
(02) 8907 9000

ARCHITECT - PRINCIPAL DESIGN CONSULTANT

HASSELL + POPULOUS
LEVEL 2
88 CUMBERLAND STREET
SYDNEY NSW 2000 AUSTRALIA
SYDNEY@HASSELLSTUDIO.COM
T +61 2 9101 2000 F +61 2 9101 2100

HASSELL+ POPULOUS

PROJECT

SICEEP_DARLING HARBOUR
INTERNATIONAL CONVENTION CENTRE

DRAWING TITLE				
NORTH ELEVATION				
STATUS				
DEVELOPMENT APPLICATION				
SCALE @ A1 / 50% @ A3	DRAWN	CO-ORD	REVIEWED	APPROVED
1 : 500	MC	TN	GS	GS
PROJECT NUMBER	DRAWING NUMBER	REV		
AX003688	CO_AR_0120	A		