




DARLING HARBOUR LIVE

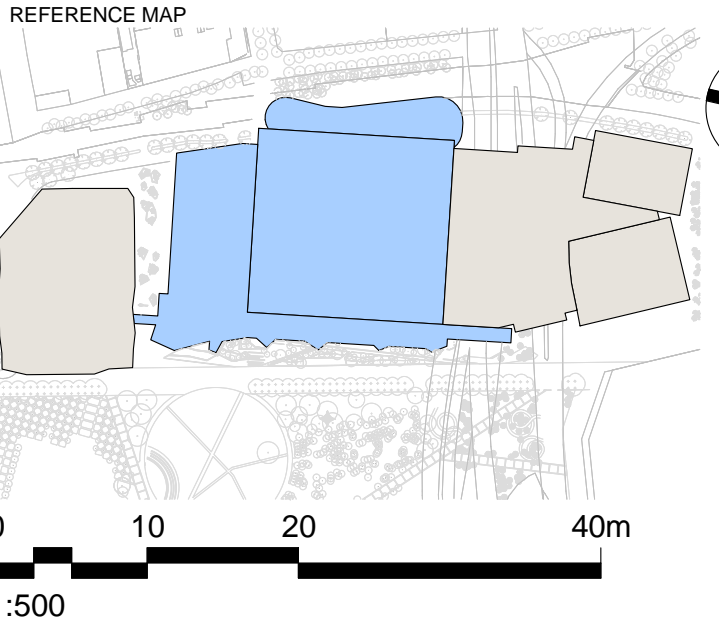

- NOTES
- DO NOT SCALE DRAWINGS. WRITTEN DIMENSIONS GOVERN.
  - ALL DIMENSIONS ARE IN MILLIMETRES UNLESS NOTED OTHERWISE.
  - ALL DIMENSIONS SHALL BE VERIFIED ON SITE BEFORE PROCEEDING WITH THE WORK. HASSELL+POPULOUS SHALL BE NOTIFIED IN WRITING OF ANY DISCREPANCIES.
  - THIS DRAWING MUST BE READ IN CONJUNCTION WITH ALL RELEVANT CONTRACTS, SPECIFICATIONS AND DRAWINGS.
- © COPYRIGHT OF THIS DRAWING IS VESTED IN HASSELL + POPULOUS. 2013 HASSELL + POPULOUS.
- THIS DRAWING IS AN UNCONTROLLED COPY. UNLESS NOTED OTHERWISE.

REV	DESCRIPTION	DATE
A	ISSUED FOR DEVELOPMENT APPLICATION	14.03.13

CLIENT  
**Lend Lease**

CONSULTANTS  
**AECOM**  
**Robert Bird Group**  
**Hyder**

PROJECT MANAGEMENT & CONSTRUCTION  
LEVEL 4, THE BOND, 30 HICKSON RD  
MILLERS POINT, NSW 2000  
(02) 9236 6111

BUILDING / ENVIRONMENTAL SERVICES  
LEVEL 21, 420 GEORGE ST, SYDNEY  
NSW 2000  
(02) 8934 0000

STRUCTURAL SERVICES  
LEVEL 5, 9 CASTLEREAGH ST, SYDNEY  
NSW 2000  
(02) 8246 3200

CIVIL / TRAFFIC SERVICES  
5/141 WALKER ST, NORTH SYDNEY  
NSW 2060  
(02) 8907 9000

ARCHITECT - PRINCIPAL DESIGN CONSULTANT  
HASSELL + POPULOUS  
LEVEL 2  
88 CUMBERLAND STREET  
SYDNEY NSW 2000 AUSTRALIA  
SYDNEY@HASSELLSTUDIO.COM  
T +61 2 9101 2000 F +61 2 9101 2100

**HASSELL+ POPULOUS**

PROJECT  
SICEEP\_DARLING HARBOUR  
ICC EXHIBITION CENTRE

DRAWING TITLE				
GA PLAN - LOWER MEZZANINE - PLANT 1 - LEVEL 3 (RL 17.0)				
STATUS				
DEVELOPMENT APPLICATION				
SCALE @ A1 / 50% @ A3	DRAWN	CO-ORD	REVIEWED	APPROVED
1 : 500	TM	NT	NT	GS
PROJECT NUMBER	DRAWING NUMBER	REV		
AX003688	EX_AR_0104_L3	A		