
C:_Revit Projects\003688_EX_AR_BB_EXT_ODWJX.rvt

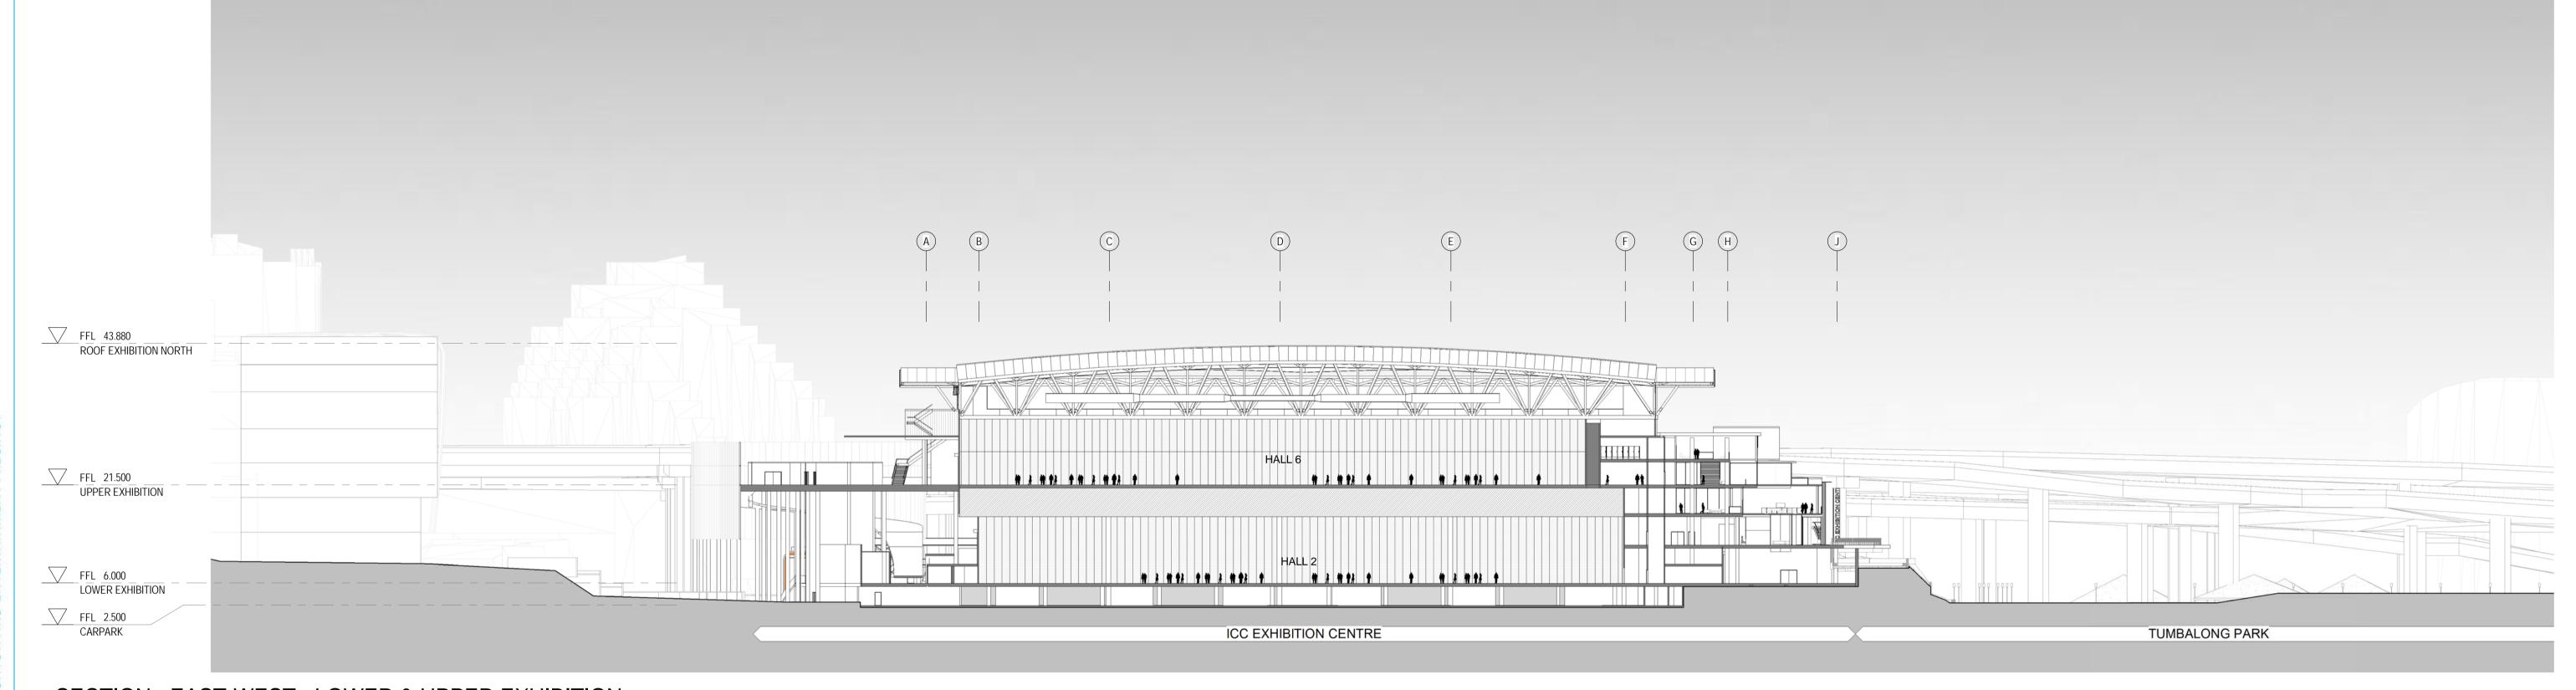

1 SECTION - EAST-WEST - LOWER & UPPER EXHIBITION

FOR APPROVAL



Original Sheet Size A1 - 841 x 594mm