


DARLING HARBOUR LIVE

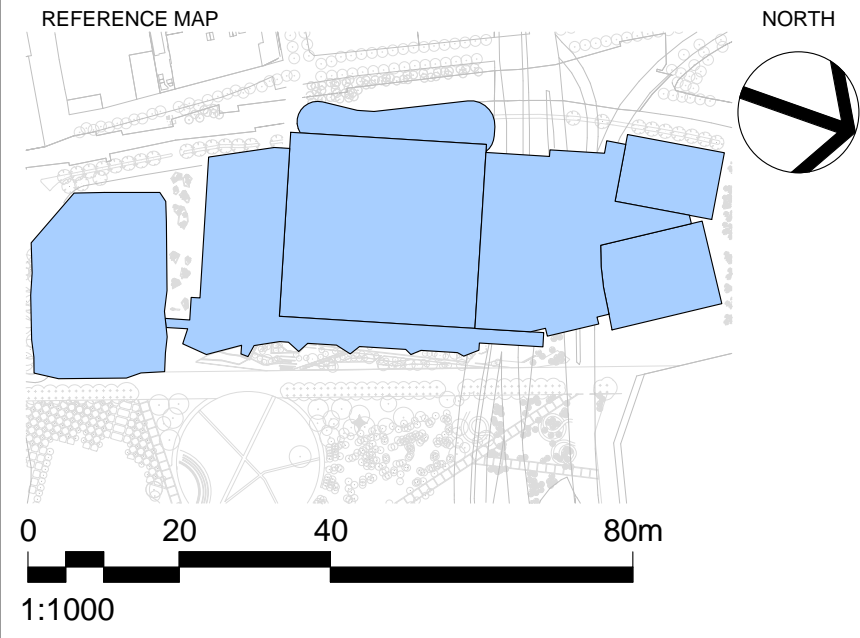

NOTES

1. DO NOT SCALE DRAWINGS. WRITTEN DIMENSIONS GOVERN.
2. ALL DIMENSIONS ARE IN MILLIMETRES UNLESS NOTED OTHERWISE.
3. ALL DIMENSIONS SHALL BE VERIFIED ON SITE BEFORE PROCEEDING WITH THE WORK. HASSELL+POPULOUS SHALL BE NOTIFIED IN WRITING OF ANY DISCREPANCIES.
4. THIS DRAWING MUST BE READ IN CONJUNCTION WITH ALL RELEVANT CONTRACTS, SPECIFICATIONS AND DRAWINGS.

© COPYRIGHT OF THIS DRAWING IS VESTED IN HASSELL + POPULOUS. 2013 HASSELL + POPULOUS.

THIS DRAWING IS AN UNCONTROLLED COPY. UNLESS NOTED OTHERWISE.

A	ISSUED FOR DEVELOPMENT APPLICATION	14.03.13
REV	DESCRIPTION	DATE

CLIENT

Lend Lease

CONSULTANTS

AECOM

LEVEL 21, 420 GEORGE ST, SYDNEY NSW 2000 (02) 8934 0000

Robert Bird Group

LEVEL 5, 9 CASTLEREAGH ST, SYDNEY NSW 2000 (02) 8246 3200

Hyder

CIVIL / TRAFFIC SERVICES
5/141 WALKER ST, NORTH SYDNEY NSW 2060 (02) 8907 9000

PROJECT MANAGEMENT & CONSTRUCTION

LEVEL 4, THE BOND, 30 HICKSON RD MILLERS POINT, NSW 2000 (02) 9236 6111

ARCHITECT - PRINCIPAL DESIGN CONSULTANT

HASSELL + POPULOUS

LEVEL 2
88 CUMBERLAND STREET
SYDNEY NSW 2000 AUSTRALIA
SYDNEY@HASSELLSTUDIO.COM
T +61 2 9101 2000 F +61 2 9101 2100

PROJECT

SICEEP_DARLING HARBOUR PROJECT PRECINCT

DRAWING TITLE				
MASTER PLAN LEVEL 5				
STATUS				
DEVELOPMENT APPLICATION				
SCALE @ A1 / 50% @ A3	DRAWN	CO-ORD	REVIEWED	APPROVED
1 : 1000	RH	MS	GS	GS
PROJECT NUMBER	DRAWING NUMBER		REV	
AX003688	PP_AR_0015_L5		A	