




DARLING HARBOUR LIVE

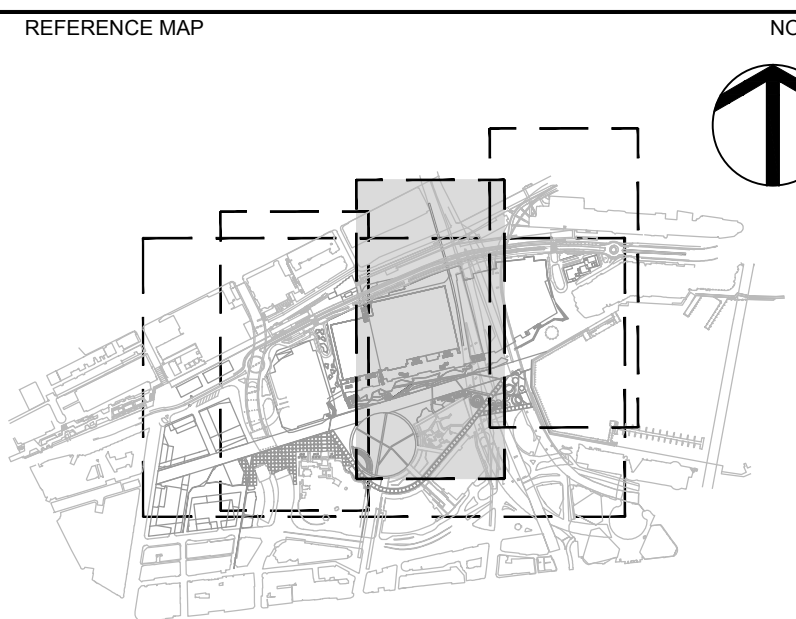

- NOTES**
1. DO NOT SCALE DRAWINGS. WRITTEN DIMENSIONS GOVERN.
 2. ALL DIMENSIONS ARE IN MILLIMETRES UNLESS NOTED OTHERWISE.
 3. ALL DIMENSIONS SHALL BE VERIFIED ON SITE BEFORE PROCEEDING WITH THE WORK. HASSELL SHALL BE NOTIFIED IN WRITING OF ANY DISCREPANCIES.
 4. THESE PLANS ARE TO BE READ IN CONJUNCTION WITH ARCHITECTURAL, ENGINEERING DRAWINGS, SECTION 5.7 MATERIALS SCHEDULE AND 5.7 OF THE RETURNABLE SCHEDULES
 5. ALL LEVELS ARE INDICATIVE ONLY BASED ON COMPOSITE SURVEY DATA PROVIDED BY LEAD LENSE AND NOT TO BE RELIED UPON FOR COSTING OR CONSTRUCTION PURPOSES
- © COPYRIGHT OF THIS DRAWING IS VESTED IN HASSELL. LTD.
2013 HASSELL. LTD.
- THIS DRAWING IS AN UNCONTROLLED COPY. UNLESS NOTED OTHERWISE

A	ISSUE FOR DEVELOPMENT APPLICATION	07/03/13
PBY	DESCRIPTION	DATE

CLIENT


Lend Lease

PROJECT MANAGEMENT & CONSTRUCTION
LEVEL 4, THE BOND, 30 HICKSON RD
MILLERS POINT, NSW 2000

CONSULTANTS


Hyder

CIVIL / TRAFFIC SERVICES
5/141 WALKER ST, NORTH SYDNEY
NSW 2060

WAYFINDING SERVICES
80 MARKET STREET, MELBOURNE
VIC 3006


emerystudio

LANDSCAPE ARCHITECT - PRINCIPAL DESIGN CONSULTANT

HASSELL LIMITED ACN 007 711 435
88 CUMBERLAND STREET
SYDNEY NSW 2000 AUSTRALIA
SYDNEY@HASSELLSTUDIO.COM
T 61 2 9273 2300 F 61 2 9273 2345

HASSELL

PROJECT

**SICEEP
DARLING HARBOUR
PPP AREA**

<div style="display: flex; justify-content: space-between; align-items: center;"> <div style="width: 20%;">DRAWING TITLE</div> <div style="width: 80%; text-align: center;"> <h2 style="margin: 0;">GENERAL ARRANGEMENT</h2> </div> </div>				
<div style="display: flex; justify-content: space-between; align-items: center;"> <div style="width: 20%;">STATUS</div> <div style="width: 80%; text-align: center;"> <h2 style="margin: 0;">DEVELOPMENT APPLICATION</h2> </div> </div>				
SCALE @ A1	DRAWN	CO-ORD	REVIEWED	APPROVED
1:500	JC	DG	AB	AB
PROJECT NUMBER		DRAWING NUMBER		REV
003688		PP_LA_202		A