


NOTES:

1. DO NOT SCALE FROM DRAWINGS. WORK TO WRITTEN DIMENSIONS ONLY.
2. ALL DIMENSIONS IN METRES UNLESS NOTED OTHERWISE.
3. ALL COORDINATES TO MGA. ALL LEVELS TO AHD.
4. ALL DIMENSIONS, COORDINATES AND LEVELS TO BE VERIFIED ON SITE BEFORE PROCEEDING WITH WORK. HYDER SHALL BE NOTIFIED IN WRITING OF ANY DISCREPANCIES.
5. THIS DRAWING MUST BE READ IN CONJUNCTION WITH ALL RELEVANT CONTRACTS, SPECIFICATIONS AND DRAWINGS.
6. PRECINCT BOUNDARIES ARE INDICATIVE ONLY AND ARE SUBJECT TO CHANGE.

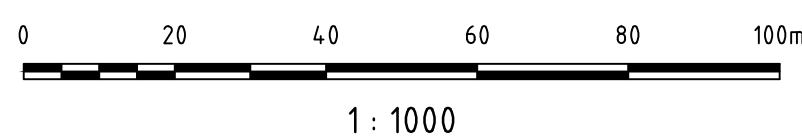

A	ISSUE FOR DEVELOPMENT APPLICATION	14/03/2013
REV	DESCRIPTION	DATE

CLIENT



**PROJECT MANAGEMENT & CONSTRUCTION**  
LEVEL 4, THE BOND, 30 HICKSON RD  
MILLERS POINT, NSW 2000

## CONSULTANTS



**M MECHANICAL / ELECTRICAL / FIRE SERVICES**  
LEVEL 21, 420 GEORGE ST, SYDNEY  
NSW 2000



**STRUCTURAL SERVICES**  
LEVEL 5, 9 CASTLEREAGH ST, SYDNEY  
NSW 2000

**HASSELL +  
POPULOUS**

**ARCHITECT**  
LEVEL 2, 88 CUMBERLAND STREET,  
SYDNEY NSW 2000

CIVIL / TRAFFIC / FACADES

**HYDER CONSULTING PTY LTD**  
ABN 76 104 485 289  
LEVEL 5, 141 WALKER ST,  
NORTH SYDNEY NSW 2060  
AUSTRALIA

Tel: +61 (0)2 8907 9000  
Fax: +61 (0)2 8907 9001  
www.hyderconsulting.com  
© Copyright reserved

PROJECT

SICEEP  
DARLING HARBOUR  
PRIVATE PUBLIC PARTNERSHIP (PPP)



DRAWING TITLE
---------------

CONSTRUCTION STAGING  
SHEET 3

STATUS

DEVELOPMENT APPLICATION

SCALE @ A1

1 : 1000

DRAWN
-------

LC

PROJECT NUMBER  
AA004399

DRAWING NUMBER	PP-CL-0103
----------------	------------

REV
A