

EXTERNAL WORKS - SITE ACCESS SCHEDULE

19,200

0.600 SEPERATION STRIP

1,500 2,500 CYCLE 3,300 NORTH LANE 5,000 ISLAND 3,300 SOUTH LANE 3,000 FOOTPATH

3,000 TURN 2,000 ISLAND

BOUNDARY




SA SF SF SF SF SA

STAGE 4 STAGE 2 STAGE 3 STAGE 2


STAGE 5

TYPICAL CROSS SECTION - PROPOSED DARLING DRIVE

1 : 100

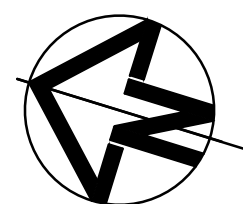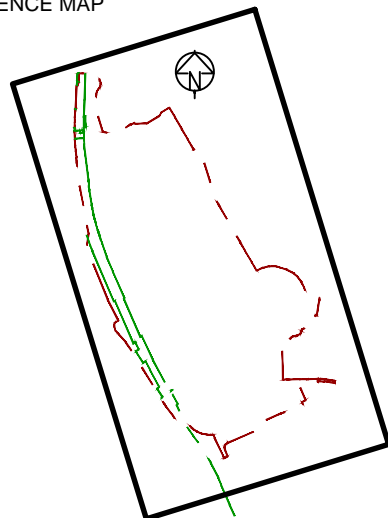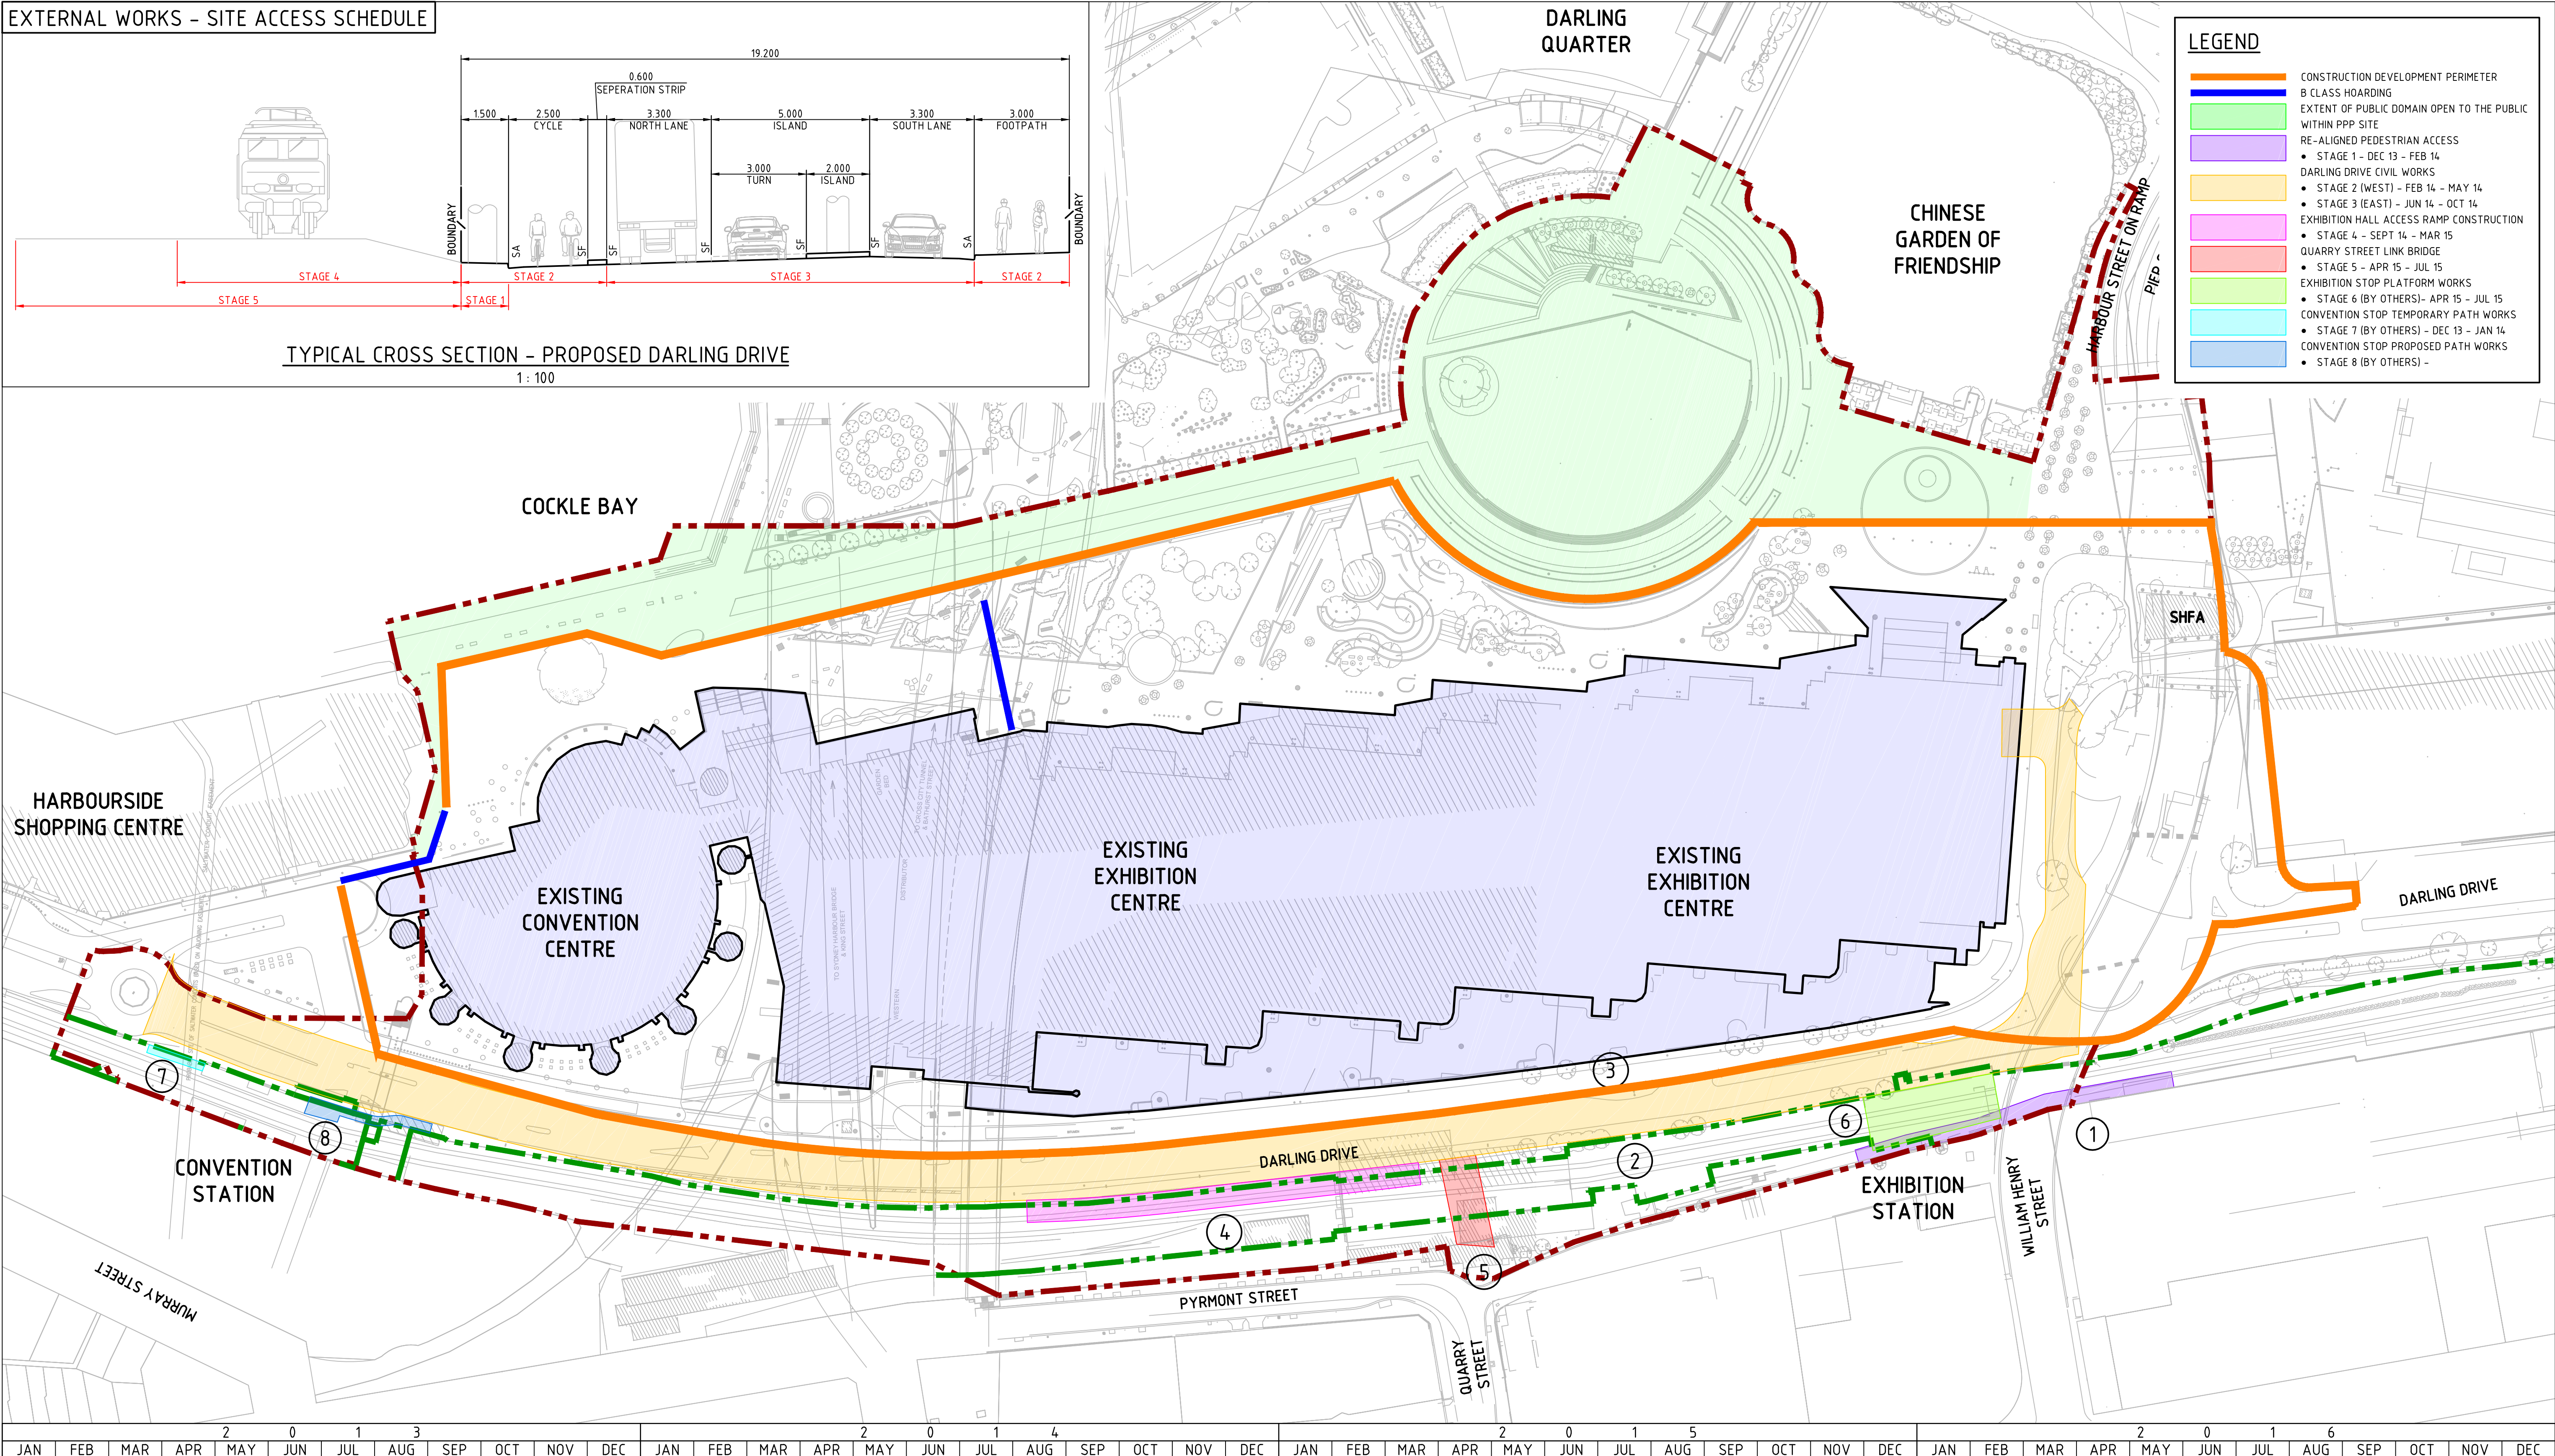

1. DO NOT SCALE FROM DRAWINGS. WORK TO WRITTEN DIMENSIONS ONLY.
2. ALL DIMENSIONS IN METRES UNLESS NOTED OTHERWISE.
3. ALL COORDINATES TO MGA. ALL LEVELS TO AHD.
4. ALL DIMENSIONS, COORDINATES AND LEVELS TO BE VERIFIED ON SITE BEFORE PROCEEDING WITH WORK. HYDER SHALL BE NOTIFIED IN WRITING OF ANY DISCREPANCIES.
5. THIS DRAWING MUST BE READ IN CONJUNCTION WITH ALL RELEVANT CONTRACTS, SPECIFICATIONS AND DRAWINGS.
6. PRECINCT BOUNDARIES ARE INDICATIVE ONLY AND ARE SUBJECT TO CHANGE.

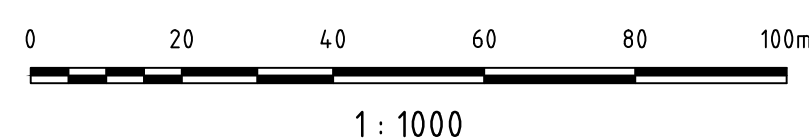

A	ISSUE FOR DEVELOPMENT APPLICATION	14/03/2013
REV	DESCRIPTION	DATE



**AECOM** MECHANICAL / ELECTRICAL / FIRE SERVICES  
LEVEL 21, 420 GEORGE ST, SYDNEY  
NSW 2000



**HASSELL +  
POPULOUS**

**M MECHANICAL / ELECTRICAL / FIRE SERVICES**  
LEVEL 21, 420 GEORGE ST, SYDNEY  
NSW 2000

**STRUCTURAL SERVICES**  
LEVEL 5, 9 CASTLEREAGH ST, SYDNEY  
NSW 2000

**ARCHITECT**  
LEVEL 2, 88 CUMBERLAND STREET,  
SYDNEY NSW 2000

**HYDER CONSULTING PTY LTD**  
ABN 76 104 485 289  
LEVEL 5, 141 WALKER ST,  
NORTH SYDNEY NSW 2060  
AUSTRALIA

Tel: +61 (0)2 8907 9000  
Fax: +61 (0)2 8907 9001  
www.hyderconsulting.com  
© Copyright reserved

SICEEP  
DARLING HARBOUR  
PRIVATE PUBLIC PARTNERSHIP (PPP)



CONSTRUCTION STAGING  
SHEET 12

DEVELOPMENT APPLICATION

SCALE @ A1	DRAWN	DESIGNED	REVIEWED	APPROVED
1 : 1000	LC	-	JH	GI
PROJECT NUMBER	DRAWING NUMBER			REV
AA004399	PP-CI-0112			A