



DARLING HARBOUR LIVE

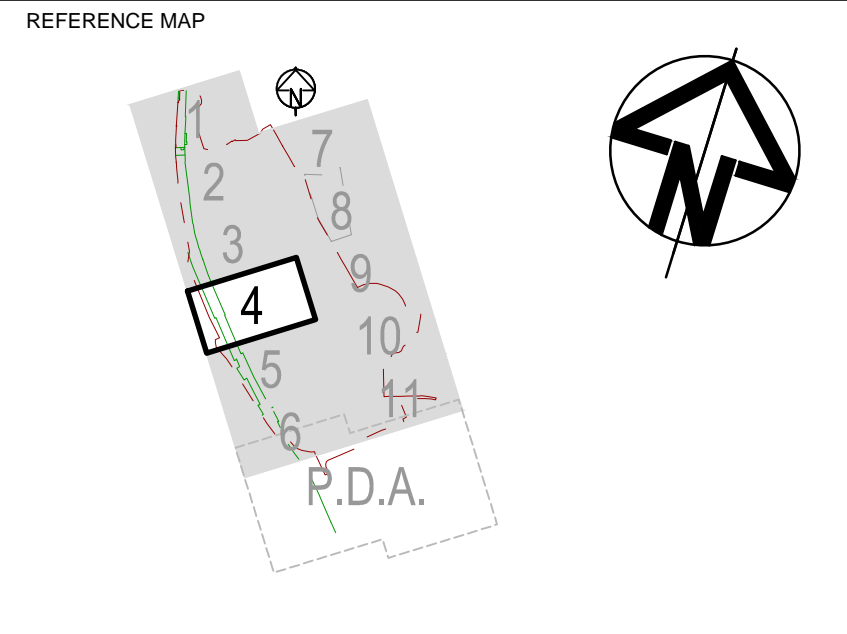

1. DO NOT SCALE FROM DRAWINGS. WORK TO WRITTEN DIMENSIONS ONLY.
2. ALL DIMENSIONS IN METRES UNLESS NOTED OTHERWISE.
3. ALL COORDINATES TO MGA, ALL LEVELS TO AHD.
4. ALL DIMENSIONS, COORDINATES AND LEVELS TO BE VERIFIED ON SITE BEFORE PROCEEDING WITH WORK. HYDER SHALL BE NOTIFIED IN WRITING OF ANY DISCREPANCIES.
5. THIS DRAWING MUST BE READ IN CONJUNCTION WITH ALL RELEVANT CONTRACTS, SPECIFICATIONS AND DRAWINGS.
6. PRECINCT BOUNDARIES ARE INDICATIVE ONLY AND ARE SUBJECT TO CHANGE.

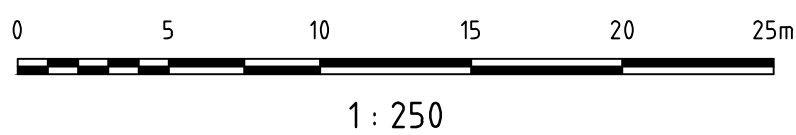

A	ISSUE FOR DEVELOPMENT APPLICATION	14/03/2013
REV	DESCRIPTION	DATE



AECOM MECHANICAL / ELECTRICAL / FIRE SERVICES
LEVEL 21, 420 GEORGE ST, SYDNEY
NSW 2000



STRUCTURAL SERVICES
LEVEL 5, 9 CASTLEREAGH ST, SYDNEY
NSW 2000

ARCHITECT
LEVEL 2, 88 CUMBERLAND STREET,
SYDNEY NSW 2000

HYDER CONSULTING PTY LTD
ABN 76 104 485 289
LEVEL 5, 141 WALKER ST,
NORTH SYDNEY NSW 2060
AUSTRALIA

Tel: +61 (0)2 8907 9000
Fax: +61 (0)2 8907 9001
www.hyderconsulting.com
© Copyright reserved

SICEEP
DARLING HARBOUR
PRIVATE PUBLIC PARTNERSHIP (PPP)



CIVIL WORKS PLAN
SHEET 4

DEVELOPMENT APPLICATION

SCALE @ A1 1 : 250	DRAWN LC	DESIGNED RR	REVIEWED JH	APPROVED GI
PROJECT NUMBER AA004399	DRAWING NUMBER PP-CI-0404			REV A