
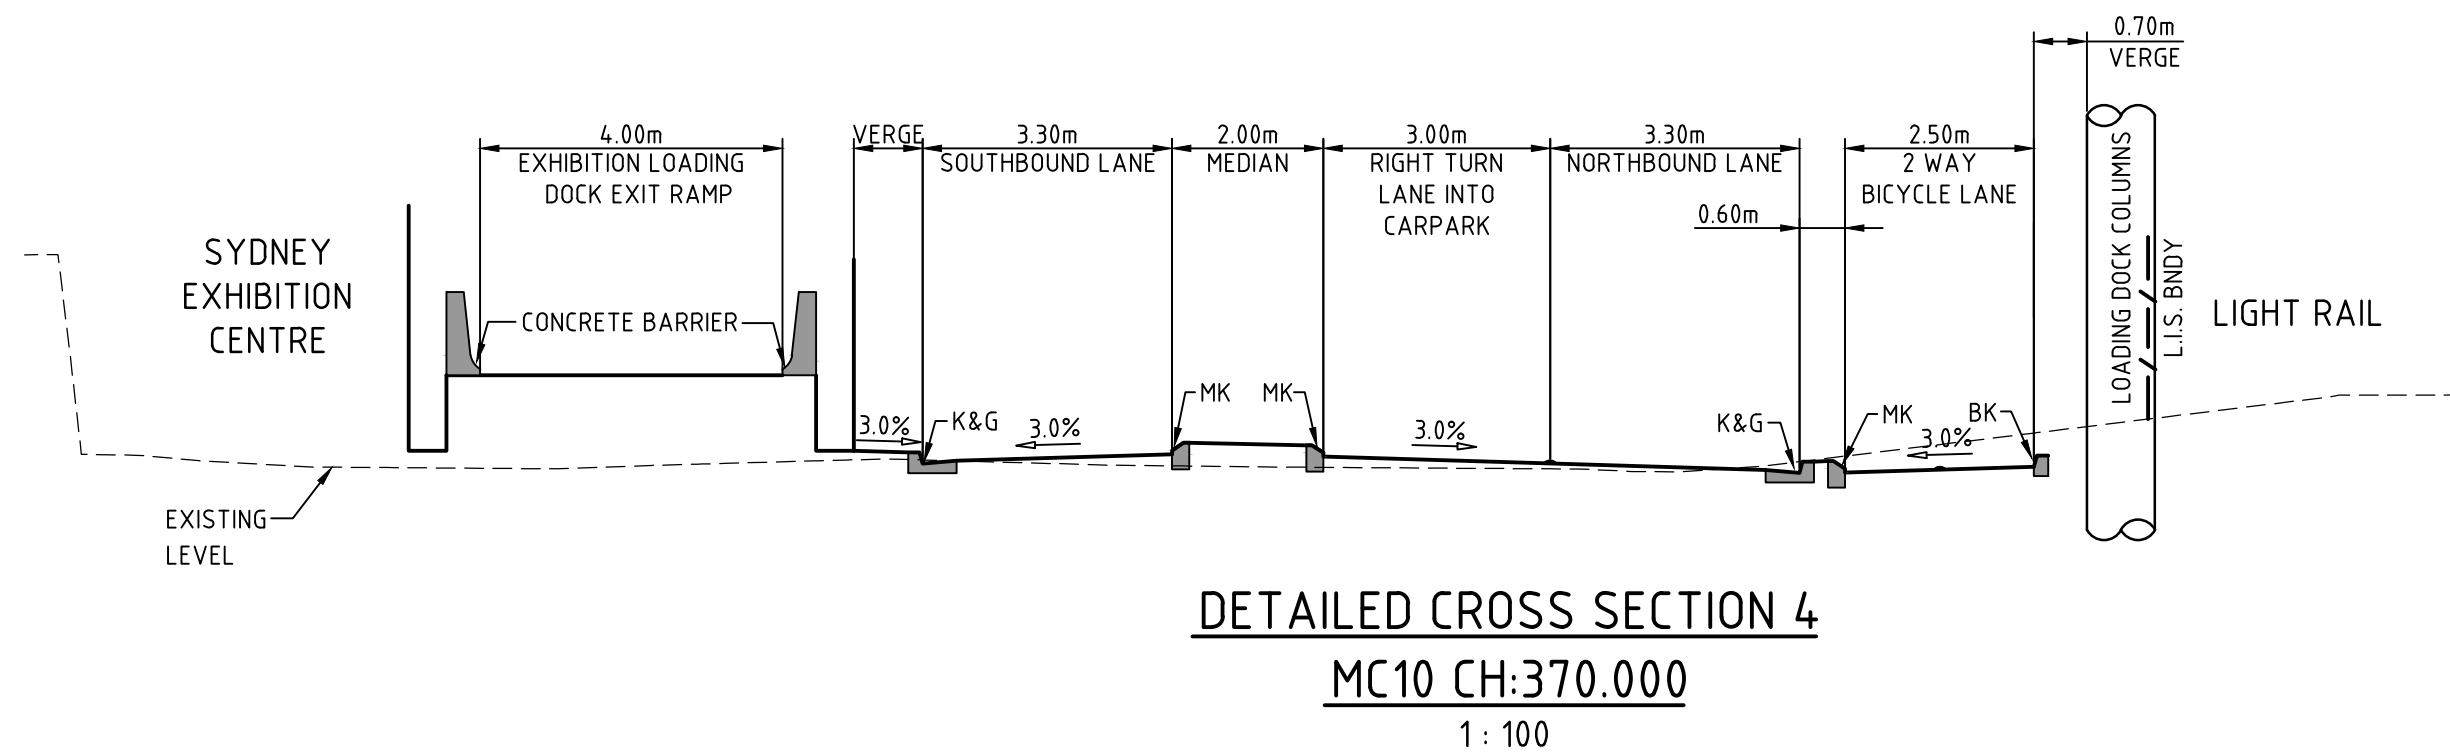
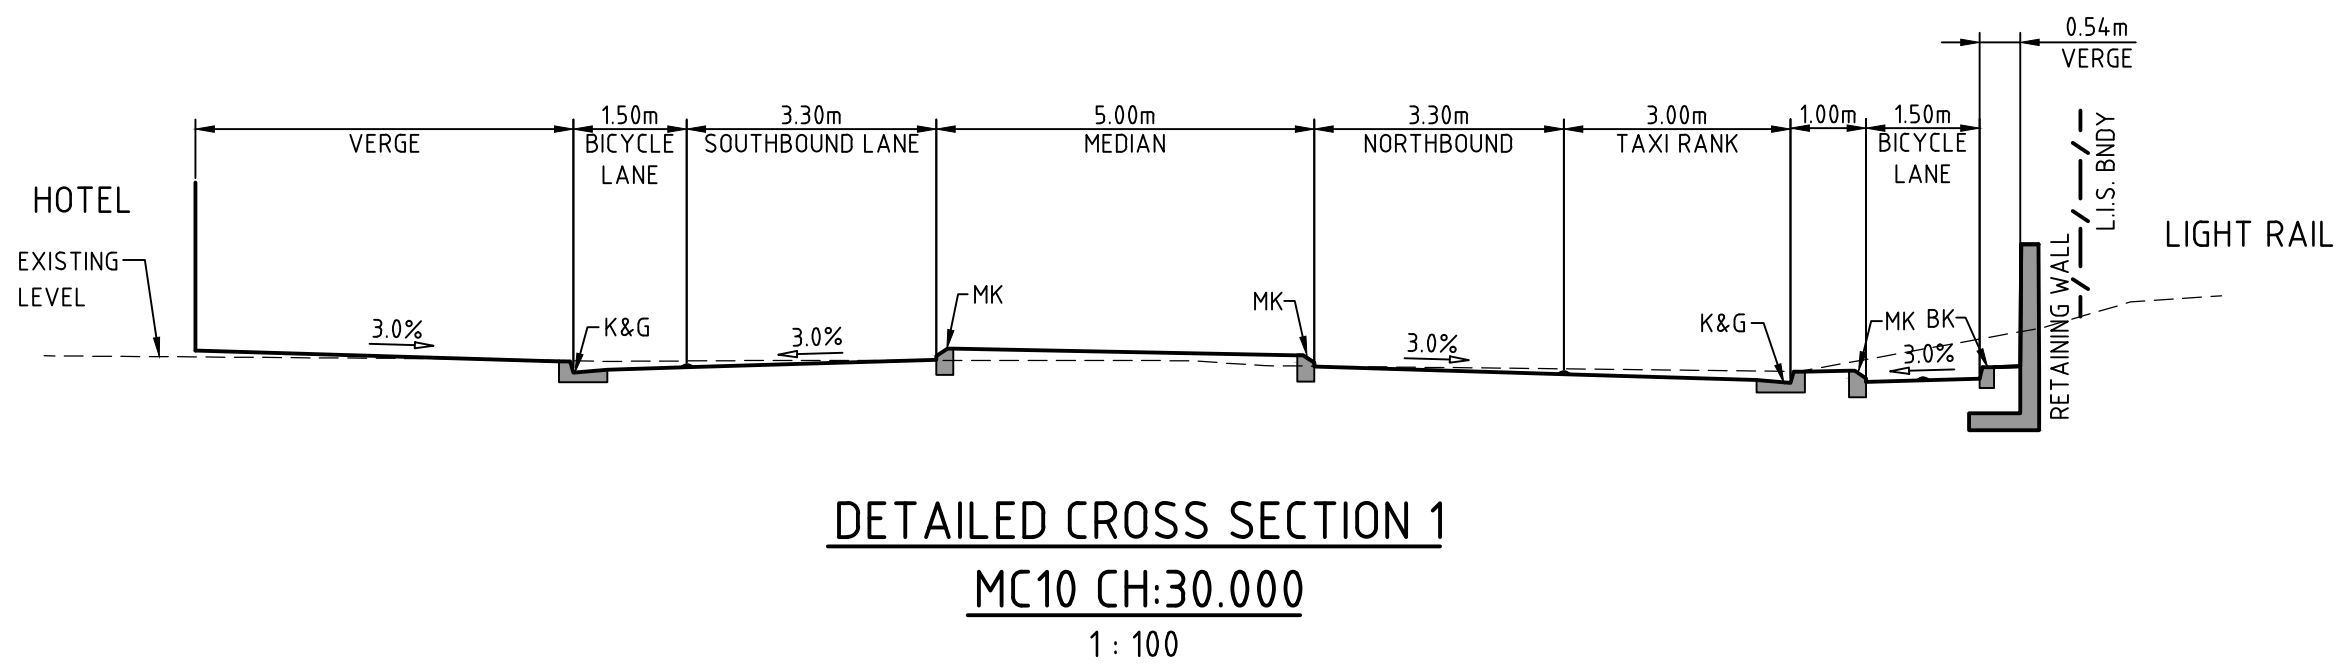
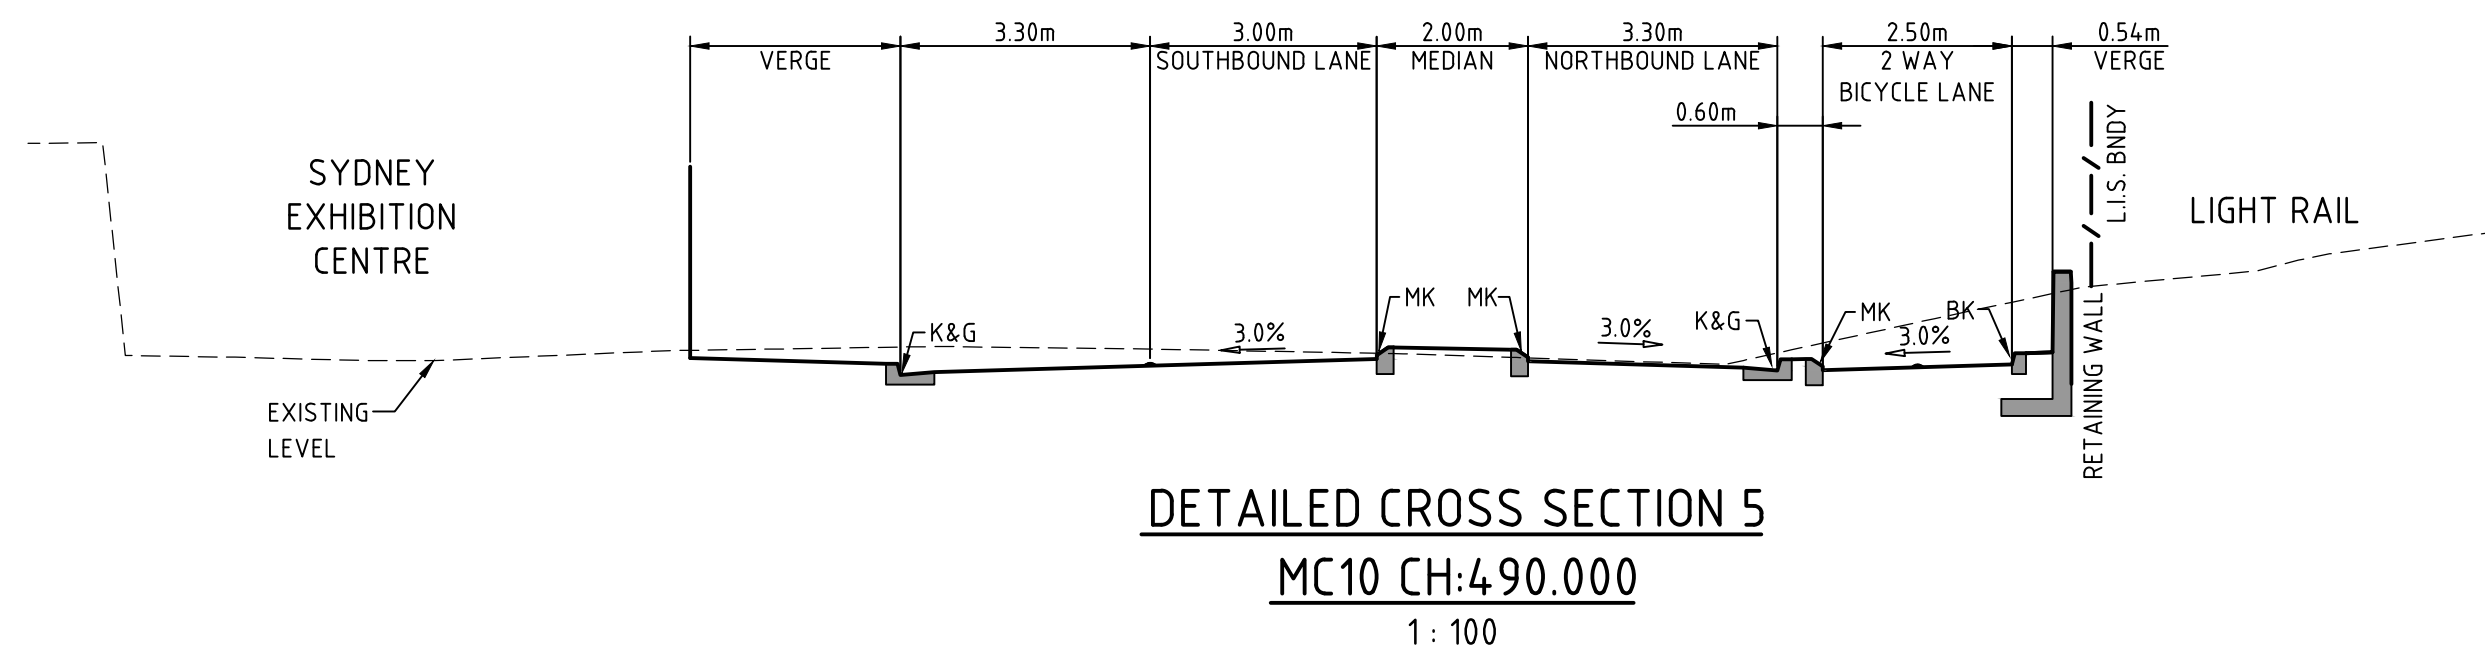
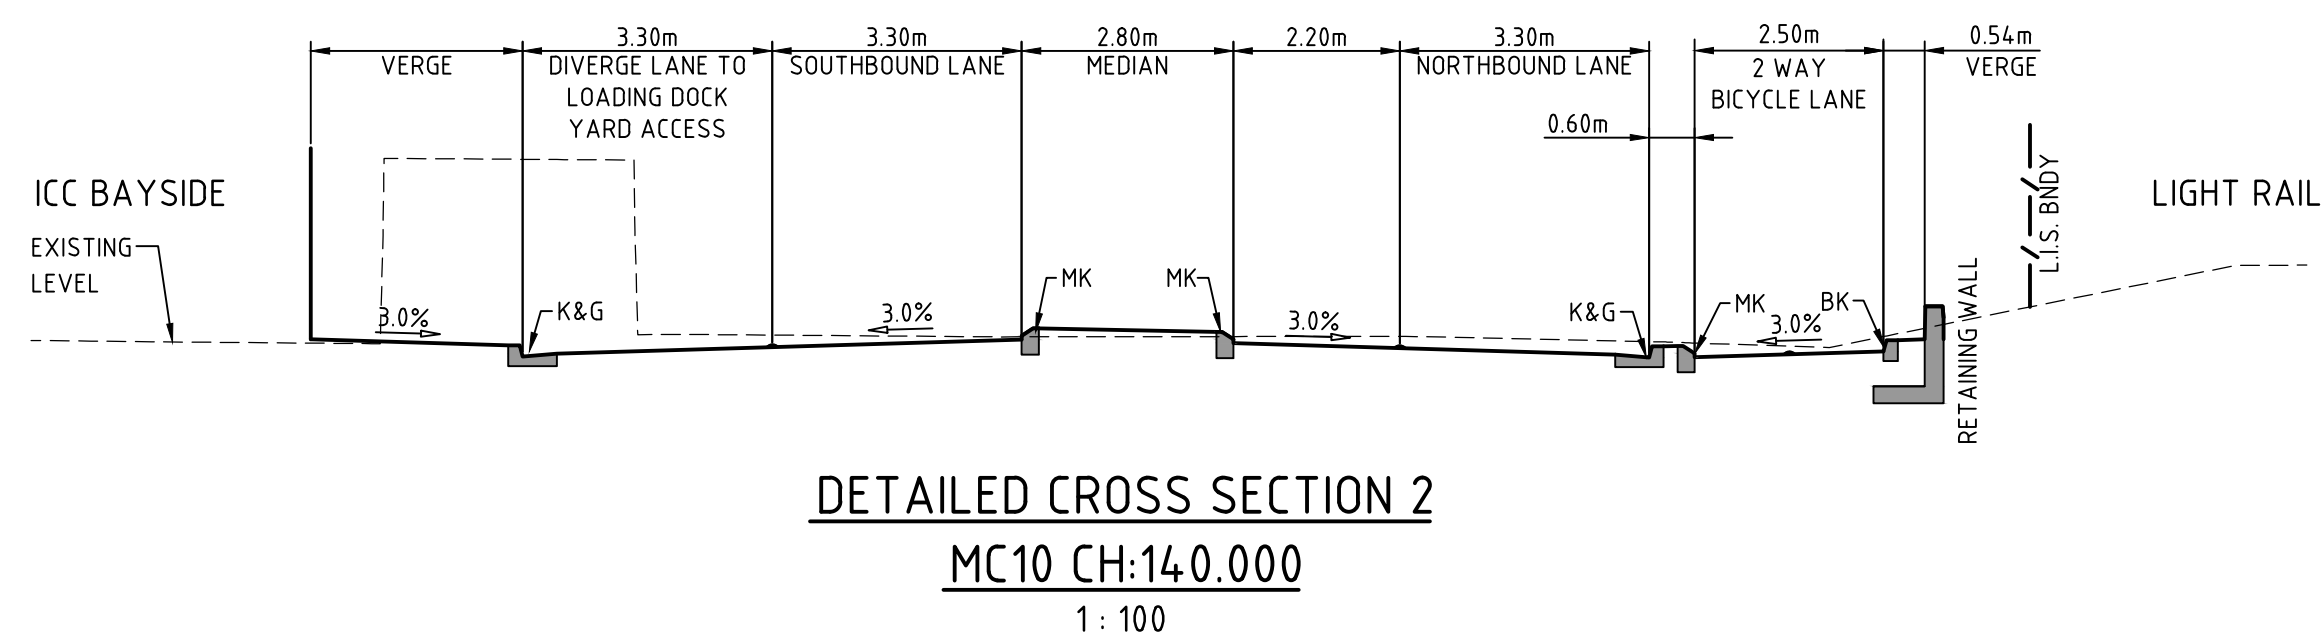
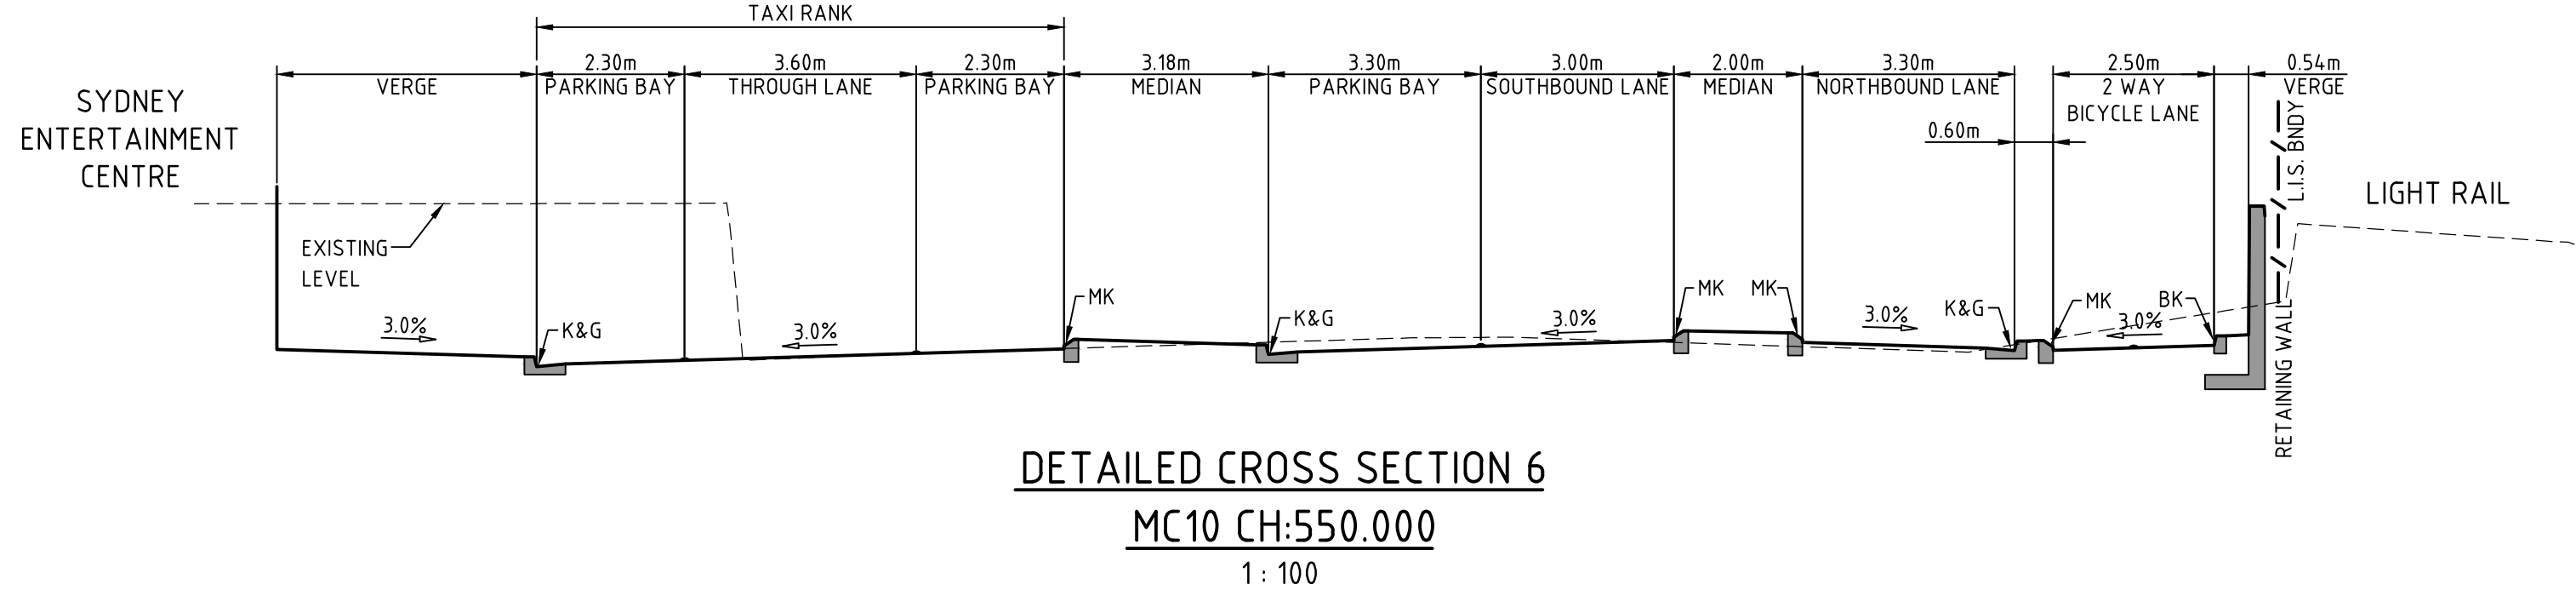


<p><b>LEGEND</b></p> <p>L.I.S. BNDY - LIMITED IN STRATUM BOUNDARY</p> <p>K+G - KERB &amp; GUTTER</p> <p>BK - BARRIER KERB</p> <p>MK - MOUNTABLE KERB</p>	<p><b>NOTE</b></p> <p>EXTENT AND HEIGHT OF RETAINING WALLS TO BE CONFIRMED FOLLOWING THE RECEIPT OF DETAILED SURVEY</p>
--	---

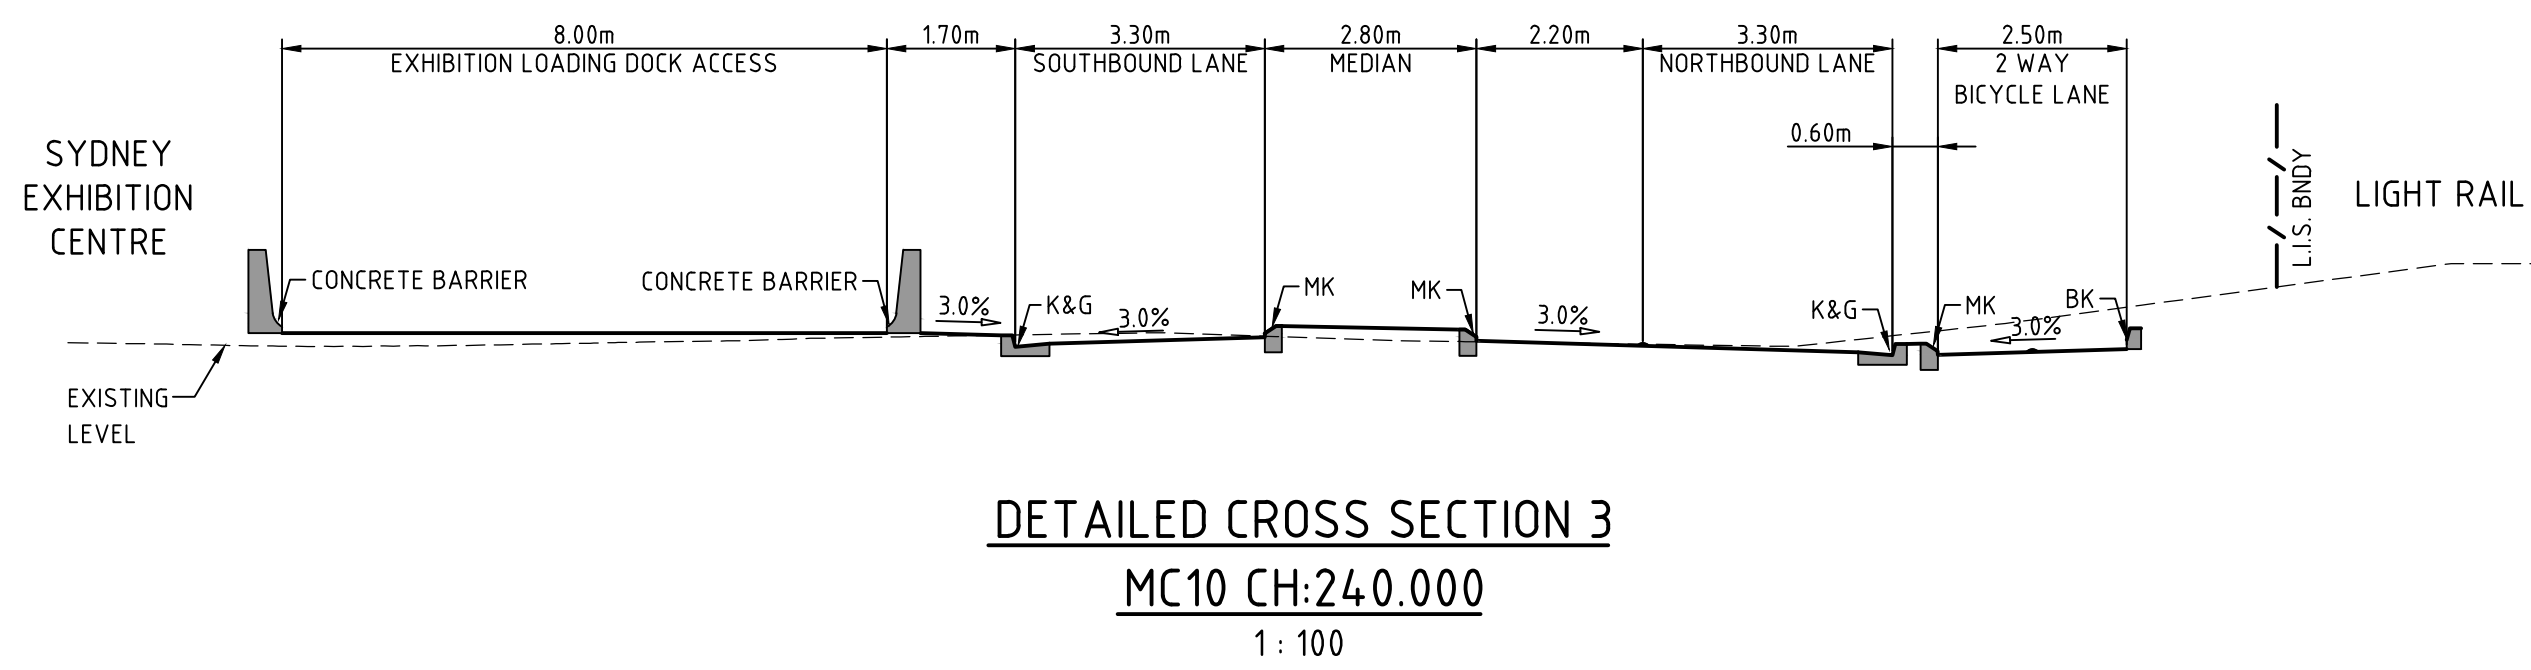

**DARLING HARBOUR LIVE**

[illegible]