

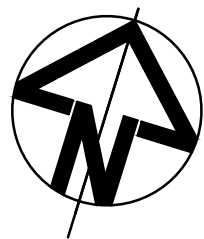


STORMWATER DRAINAGE LAYOUT SHOWN IS  
CONCEPTUAL AND FOR DA PURPOSES ONLY

FOR CONTINUATION REFER SHEET PP-CI-0502

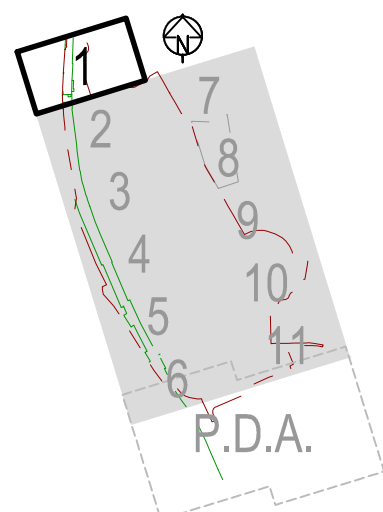

1. DO NOT SCALE FROM DRAWINGS. WORK TO WRITTEN DIMENSIONS ONLY.
2. ALL DIMENSIONS IN METRES UNLESS NOTED OTHERWISE.
3. ALL COORDINATES TO MGA, ALL LEVELS TO AHD.
4. ALL DIMENSIONS, COORDINATES AND LEVELS TO BE VERIFIED ON SITE BEFORE PROCEEDING WITH WORK. HYDER SHALL BE NOTIFIED IN WRITING OF ANY DISCREPANCIES.
5. THIS DRAWING MUST BE READ IN CONJUNCTION WITH ALL RELEVANT CONTRACTS, SPECIFICATIONS AND DRAWINGS.
6. PRECINCT BOUNDARIES ARE INDICATIVE ONLY AND ARE SUBJECT TO CHANGE.

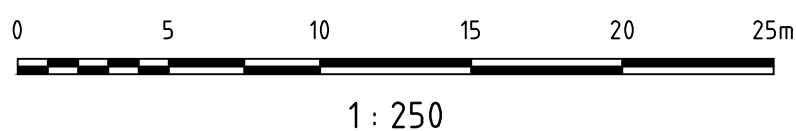

A	ISSUE FOR DEVELOPMENT APPLICATION	14/03/2013
REV	DESCRIPTION	DATE



**Lend Lease**

**AECOM** MECHANICAL / ELECTRICAL / FIRE SERVICES  
LEVEL 21, 420 GEORGE ST, SYDNEY  
NSW 2000



**HASSELL +  
POPULOUS**

**MECHANICAL / ELECTRICAL / FIRE SERVICES**  
LEVEL 21, 420 GEORGE ST, SYDNEY  
NSW 2000

**STRUCTURAL SERVICES**  
LEVEL 5, 9 CASTLEREAGH ST, SYDNEY  
NSW 2000

**ARCHITECT**  
LEVEL 2, 88 CUMBERLAND STREET,  
SYDNEY NSW 2000

**HYDER CONSULTING PTY LTD**  
ABN 76 104 485 289  
LEVEL 5, 141 WALKER ST,  
NORTH SYDNEY NSW 2060  
AUSTRALIA

Tel: +61 (0)2 8907 9000  
Fax: +61 (0)2 8907 9001  
[www.hyderconsulting.com](http://www.hyderconsulting.com)  
© Copyright reserved

SICEEP  
DARLING HARBOUR  
PRIVATE PUBLIC PARTNERSHIP (PPP)



# STORMWATER DRAINAGE PLAN

## SHEET 1

## DEVELOPMENT APPLICATION

SCALE @ A1

1 : 250

PROJECT NUMBER  
AA0004399

DRAWN

RR

DRAWING NUMBER  
PP-CI-0501

UNED	APPROVED
------	----------

GI

RE	
Δ	