


DARLING HARBOUR LIVE

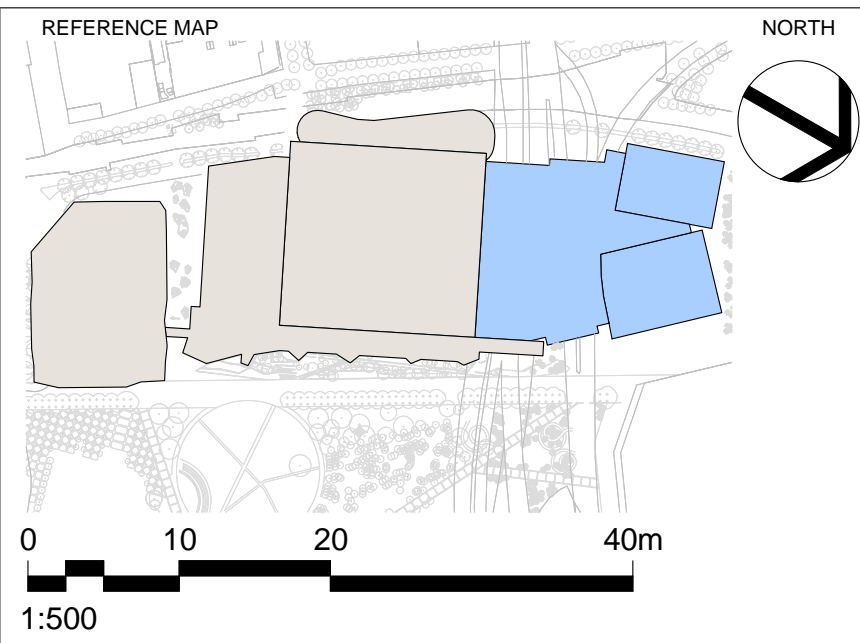

- NOTES
- DO NOT SCALE DRAWINGS. WRITTEN DIMENSIONS GOVERN.
  - ALL DIMENSIONS ARE IN MILLIMETRES UNLESS NOTED OTHERWISE.
  - ALL DIMENSIONS SHALL BE VERIFIED ON SITE BEFORE PROCEEDING WITH THE WORK. HASSELL+POPULOUS SHALL BE NOTIFIED IN WRITING OF ANY DISCREPANCIES.
  - THIS DRAWING MUST BE READ IN CONJUNCTION WITH ALL RELEVANT CONTRACTS, SPECIFICATIONS AND DRAWINGS.
- © COPYRIGHT OF THIS DRAWING IS VESTED IN HASSELL + POPULOUS. 2013 HASSELL + POPULOUS.
- THIS DRAWING IS AN UNCONTROLLED COPY. UNLESS NOTED OTHERWISE.

| A   | ISSUED FOR DEVELOPMENT APPLICATION | 14.03.13 |
|-----|------------------------------------|----------|
| REV | DESCRIPTION                        | DATE     |

CLIENT  
**Lend Lease**

CONSULTANTS  
**AECOM**  
**Robert Bird Group**  
**Hyder**

**PROJECT MANAGEMENT & CONSTRUCTION**  
LEVEL 4, THE BOND, 30 HICKSON RD  
MILLERS POINT, NSW 2000  
(02) 9236 6111

**BUILDING / ENVIRONMENTAL SERVICES**  
LEVEL 21, 420 GEORGE ST, SYDNEY  
NSW 2000  
(02) 8934 0000

**STRUCTURAL SERVICES**  
LEVEL 5, 9 CASTLEREAGH ST, SYDNEY  
NSW 2000  
(02) 8246 3200

**CIVIL / TRAFFIC SERVICES**  
5/141 WALKER ST, NORTH SYDNEY  
NSW 2060  
(02) 8907 9000

ARCHITECT - PRINCIPAL DESIGN CONSULTANT  
HASSELL + POPULOUS  
LEVEL 2  
88 CUMBERLAND STREET  
SYDNEY NSW 2000 AUSTRALIA  
SYDNEY@HASSELLSTUDIO.COM  
T +61 2 9101 2000 F +61 2 9101 2100

**HASSELL+ POPULOUS**

PROJECT  
**SICEEP\_DARLING HARBOUR  
INTERNATIONAL CONVENTION CENTRE**

| DRAWING TITLE                          |                |        |          |          |
|----------------------------------------|----------------|--------|----------|----------|
| GA PLANS - PLANT - LEVEL 7 - (RL 40.0) |                |        |          |          |
| STATUS                                 |                |        |          |          |
| DEVELOPMENT APPLICATION                |                |        |          |          |
| SCALE @ A1 / 50% @ A3                  | DRAWN          | CO-ORD | REVIEWED | APPROVED |
| 1 : 500                                | RH             | TN     | GS       | GS       |
| PROJECT NUMBER                         | DRAWING NUMBER |        | REV      |          |
| AX003688                               | CO_AR_0110_L7  |        | A        |          |