


REFERENCE MAP

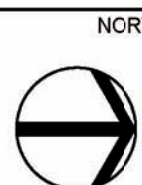

NOTES

1. DO NOT SCALE DRAWINGS. WRITTEN DIMENSIONS GOVERN.
2. ALL DIMENSIONS ARE IN MILLIMETERS UNLESS NOTED OTHERWISE.
3. ALL DIMENSIONS SHALL BE VERIFIED ON SITE BEFORE PROCEEDING WITH THE WORK. HASSELL SHALL BE NOTIFIED IN WRITING OF ANY DISCREPANCIES.
4. THESE PLANS ARE TO BE READ IN CONJUNCTION WITH ARCHITECTURAL, ENGINEERING DRAWINGS, SECTION 5.7 MATERIALS SCHEDULE AND 5.7 OF THE RETURNABLE SCHEDULES.
5. ALL LEVELS ARE INDICATIVE ONLY BASED ON COMPOSITE SURVEY DATA PROVIDED BY LEND LEASE AND NOT TO BE RELIED UPON FOR COSTING OR CONSTRUCTION PURPOSES

© COPYRIGHT OF THIS DRAWING IS VESTED IN HASSELL. LTD.
2013 HASSELL. LTD.

THIS DRAWING IS AN UNCONTROLLED COPY, UNLESS NOTED OTHERWISE

A	ISSUE FOR DEVELOPMENT APPLICATION	07/03/13
REV	DESCRIPTION	DATE

CLIENT



CONSULTANTS



emerystudio

PROJECT MANAGEMENT & CONSTRUCTION
LEVEL 4, THE BOND, 30 HICKSON RD
MILLERS POINT, NSW 2000

CIVIL / TRAFFIC SERVICES
5/141 WALKER ST, NORTH SYDNEY
NSW 2060

WAYFINDING SERVICES
80 MARKET STREET, MELBOURNE
VIC 3006

LANDSCAPE ARCHITECT- PRINCIPAL DESIGN CONSULTANT

HASSELL LIMITED ACN 007 711 435
88 CUMBERLAND STREET
SYDNEY NSW 2000 AUSTRALIA
SYDNEY@HASSELLSTUDIO.COM
T 61 2 9273 2300 F 61 2 9273 2345

HASSELL

PROJECT

SICEEP
DARLING HARBOUR

DRAWING TITLE

ILLUSTRATIVE PUBLIC DOMAIN MASTER PLAN

STATUS

DEVELOPMENT APPLICATION

SCALE @ A1	DRAWN	CO-ORD	REVIEWED	APPROVED
1:1250	JC	DG	AB	AB

PROJECT NUMBER	DRAWING NUMBER	REV
003688	PP LA 000	A