




DARLING HARBOUR LIVE

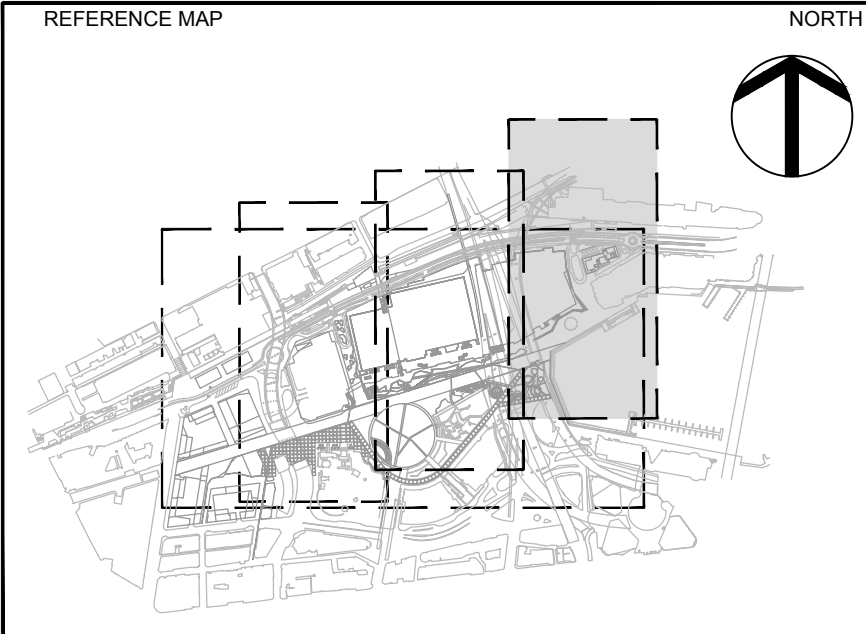

NOTES

1. DO NOT SCALE DRAWINGS. WRITTEN DIMENSIONS GOVERN.
2. ALL DIMENSIONS ARE IN MILLIMETRES UNLESS NOTED OTHERWISE.
3. ALL DIMENSIONS SHALL BE VERIFIED ON SITE BEFORE PROCEEDING WITH THE WORK. HASSELL SHALL BE NOTIFIED IN WRITING OF ANY DISCREPANCIES.
4. THESE PLANS ARE TO BE READ IN CONJUNCTION WITH ARCHITECTURAL, ENGINEERING DRAWINGS, SECTION 5.7 MATERIALS SCHEDULE AND 5.7 OF THE RETURNABLE SCHEDULES
5. ALL LEVELS ARE INDICATIVE ONLY BASED ON COMPOSITE SURVEY DATA PROVIDED BY LEND LEASE AND NOT TO BE RELIED UPON FOR COSTING OR CONSTRUCTION PURPOSES

© COPYRIGHT OF THIS DRAWING IS VESTED IN HASSELL. LTD.  
2013 HASSELL. LTD.

THIS DRAWING IS AN UNCONTROLLED COPY. UNLESS NOTED OTHERWISE.

A		ISSUE FOR DEVELOPMENT APPLICATION	07/03/13
REV	DESCRIPTION	DATE	

CLIENT

**Lend Lease**

PROJECT MANAGEMENT & CONSTRUCTION  
LEVEL 4, THE BOND, 30 HICKSON RD  
MILLERS POINT, NSW 2000

CONSULTANTS

**Hyder**

CIVIL / TRAFFIC SERVICES  
5/141 WALKER ST, NORTH SYDNEY  
NSW 2060

**emerystudio**

WAYFINDING SERVICES  
80 MARKET STREET, MELBOURNE  
VIC 3006

LANDSCAPE ARCHITECT- PRINCIPAL DESIGN CONSULTANT

HASSELL LIMITED ACN 007 711 435  
88 CUMBERLAND STREET  
SYDNEY NSW 2000 AUSTRALIA  
SYDNEY@HASSELLSTUDIO.COM  
T 61 2 9273 2300 F 61 2 9273 2345

**HASSELL**

PROJECT

SICEEP  
DARLING HARBOUR  
PPP AREA

GENERAL ARRANGEMENT				
STATUS				
DEVELOPMENT APPLICATION				
SCALE @ A1	DRAWN	CO-ORD	REVIEWED	APPROVED
1:500	JC	DG	AB	AB
PROJECT NUMBER	DRAWING NUMBER		REV	
003688	PP_LA_201		A	