


36M SOUTHERN PRECINCT ACCESS 44M PIER STREET UNDERPASS 18M EXISTING FIG TREES/ SHFA ACCESS 96M CHINESE PLAZA 40M TUMBALONG PLACE

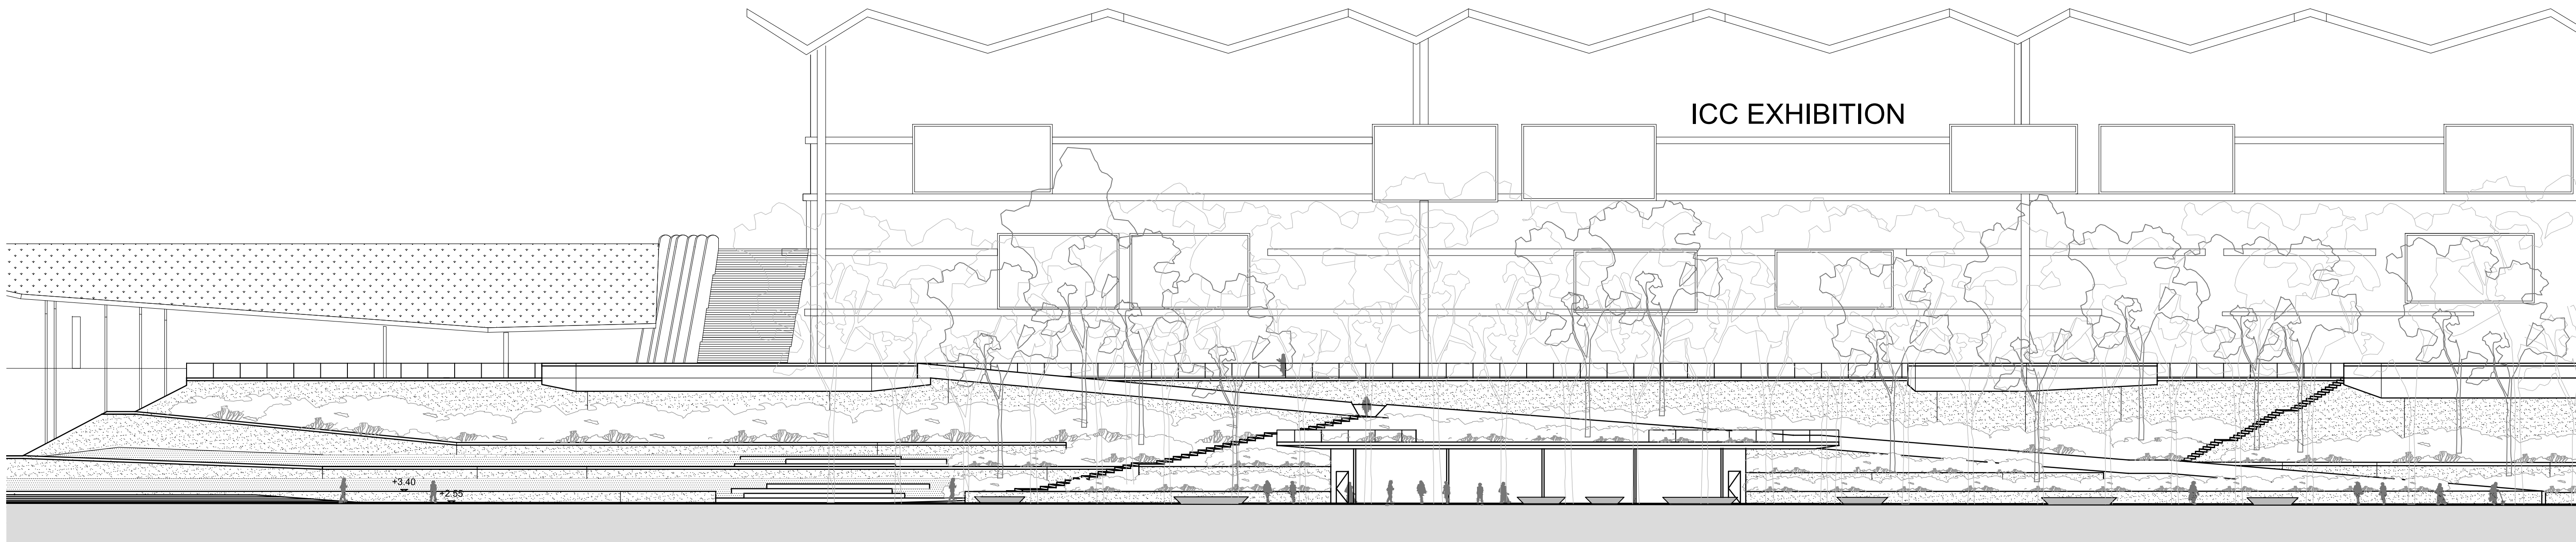

199M FOLDED LANDSCAPE

06 TERRACED LANDSCAPE AND BOULEVARD WITH TREES  
1:250 @ A1

## DARLING HARBOUR LIVE

REFERENCE MAP	NORTH	NOTES					CLIENT	PROJECT MANAGEMENT & CONSTRUCTION	LANDSCAPE ARCHITECT- PRINCIPAL DESIGN CONSULTANT	DRAWING TITLE
		1. DO NOT SCALE DRAWINGS. WRITTEN DIMENSIONS GOVERN. 2. ALL DIMENSIONS ARE IN MILLIMETRES UNLESS NOTED OTHERWISE. 3. ALL DIMENSIONS SHALL BE VERIFIED ON SITE BEFORE PROCEEDING WITH THE WORK. HASSELL SHALL BE NOTIFIED IN WRITING OF ANY DISCREPANCIES. 4. THESE PLANS ARE TO BE READ IN CONJUNCTION WITH ARCHITECTURAL, ENGINEERING DRAWINGS, SECTION 5.7 MATERIALS SCHEDULE AND 5.7 OF THE RETURNABLE SCHEDULES 5. ALL LEVELS ARE INDICATIVE ONLY BASED ON COMPOSITE SURVEY DATA PROVIDED BY LEND LEASE AND NOT TO BE RELIED UPON FOR COSTING OR CONSTRUCTION PURPOSES  © COPYRIGHT OF THIS DRAWING IS VESTED IN HASSELL. LTD. 2013 HASSELL. LTD.  THIS DRAWING IS AN UNCONTROLLED COPY. UNLESS NOTED OTHERWISE.					Lend Lease	LEVEL 4, THE BOND, 30 HICKSON RD MILLERS POINT, NSW 2000	HASSELL LIMITED ACN 007 711 435 88 CUMBERLAND STREET SYDNEY NSW 2000 AUSTRALIA SYDNEY@HASSELLSTUDIO.COM T 61 2 9273 2300 F 61 2 9273 2345	SECTIONAL ELEVATION (SHEET 5 OF 6)
							CONSULTANTS	CIVIL / TRAFFIC SERVICES 5/141 WALKER ST, NORTH SYDNEY NSW 2060	HASSELL	STATUS
							emerystudio	WAYFINDING SERVICES 80 MARKET STREET, MELBOURNE VIC 3006	PROJECT	DEVELOPMENT APPLICATION
								SICEEP DARLING HARBOUR PPP AREA	SCALE @ A1 1:250	DRAWN JC
									CO-ORD DG	REVIEWED AB
									PROJECT NUMBER 003688	APPROVED AB
									DRAWING NUMBER PP_LA_305	REV A