




AUSTROADS 2006 19.0m SEMI - 08 IN @ 5km/hr
1 : 500

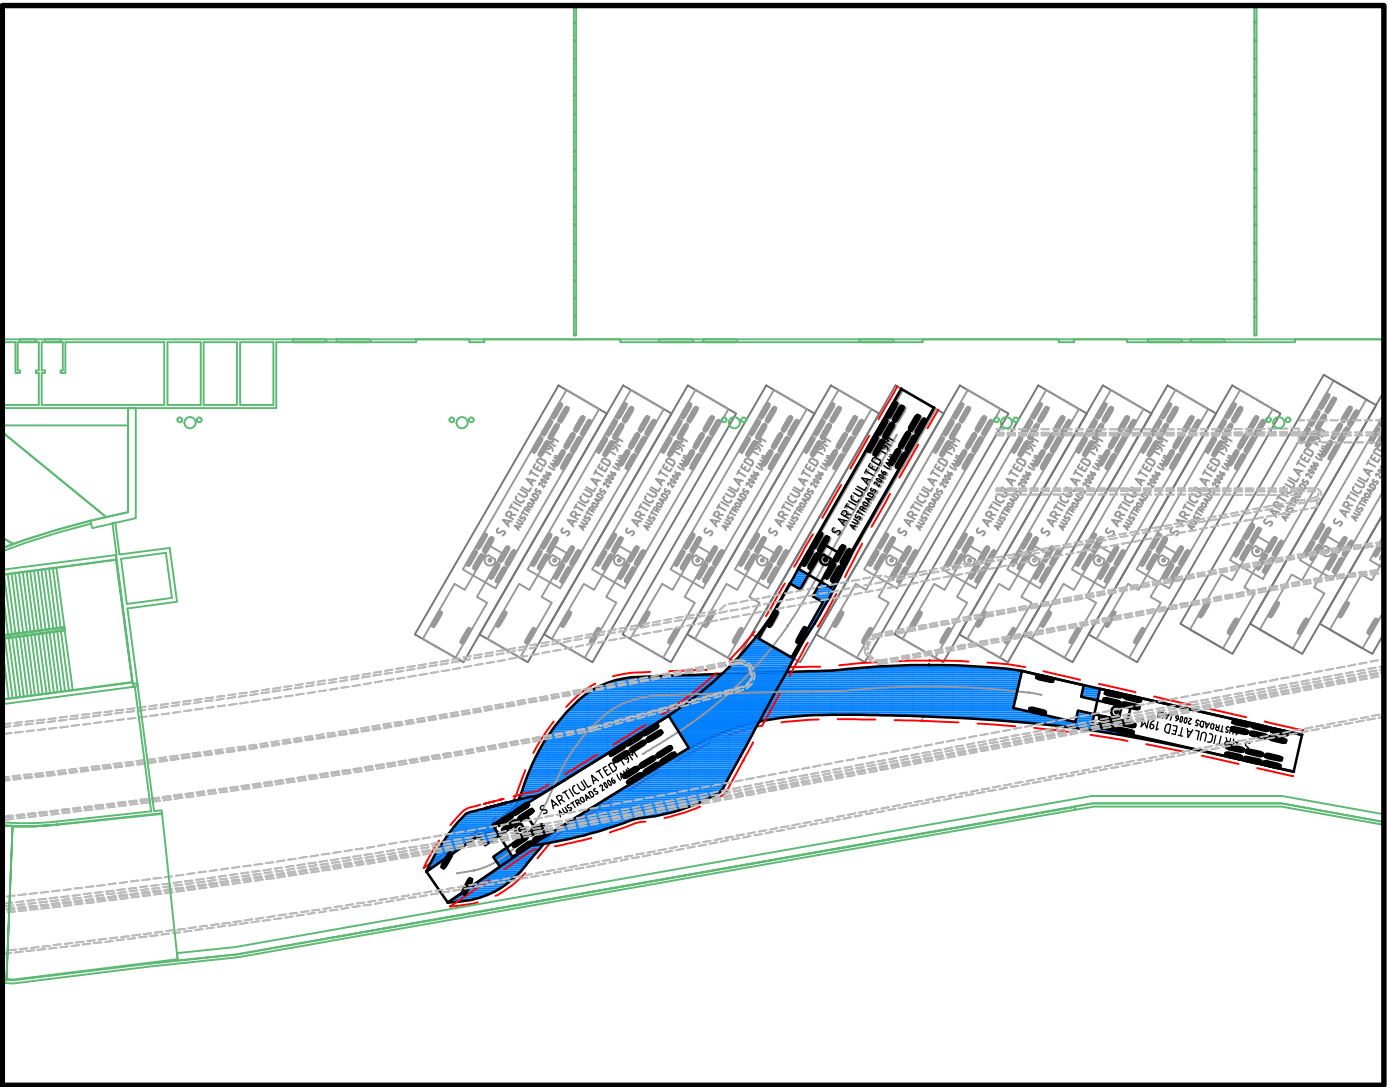


AUSTROADS 2006 19.0m SEMI - 09 IN @ 5km/hr
1 : 500

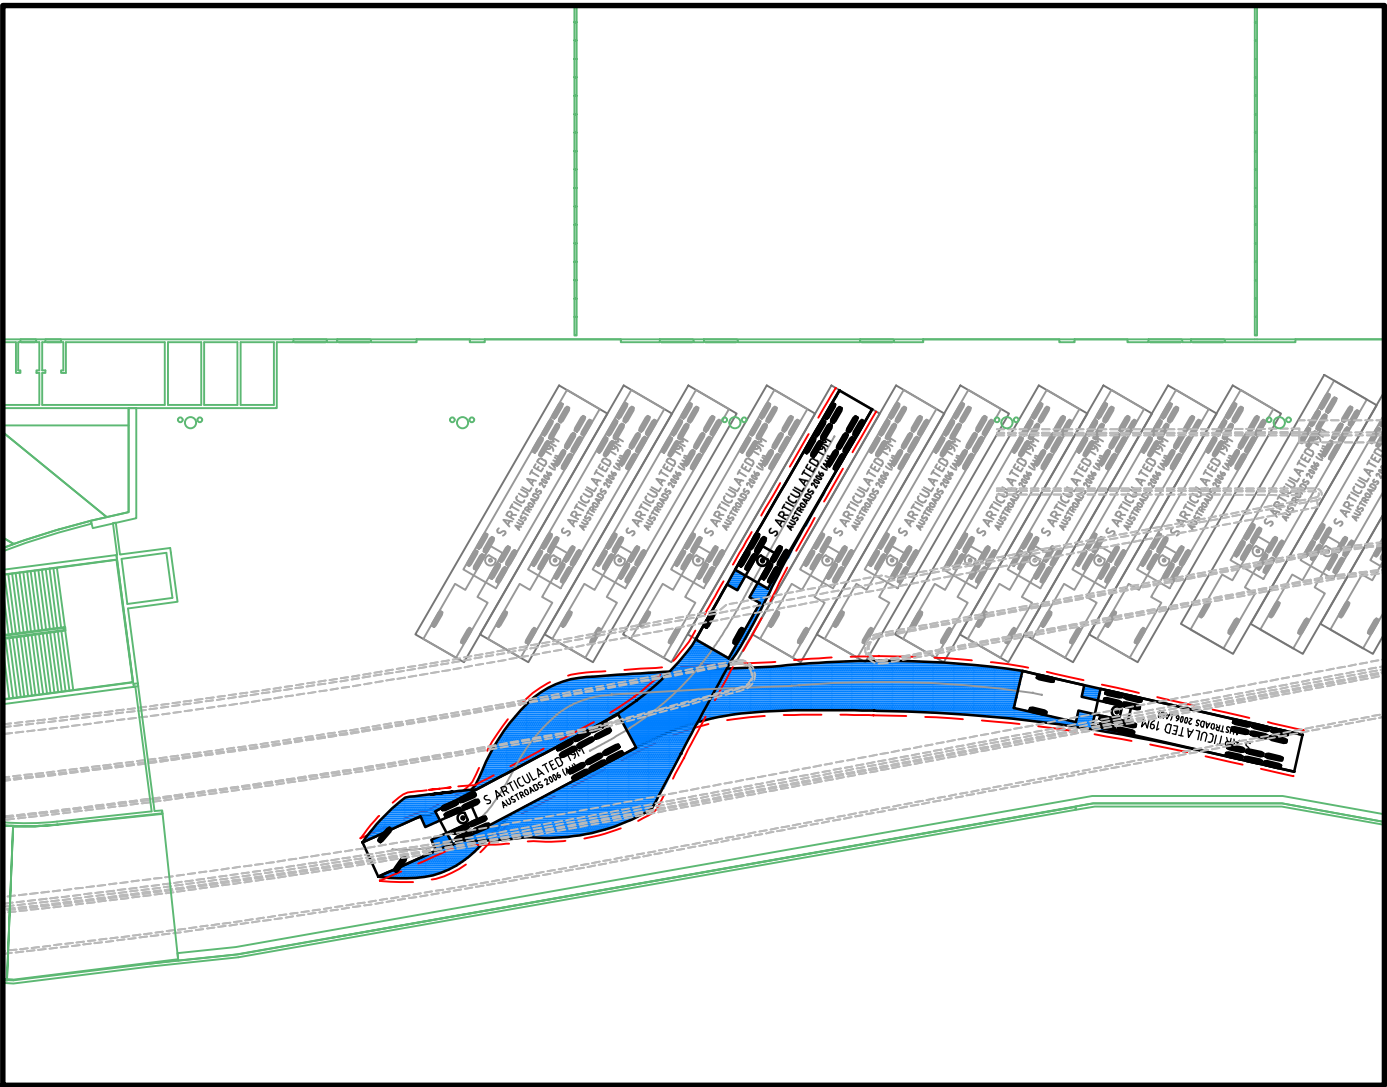


AUSTROADS 2006 19.0m SEMI - 10 IN @ 5km/hr
1 : 500

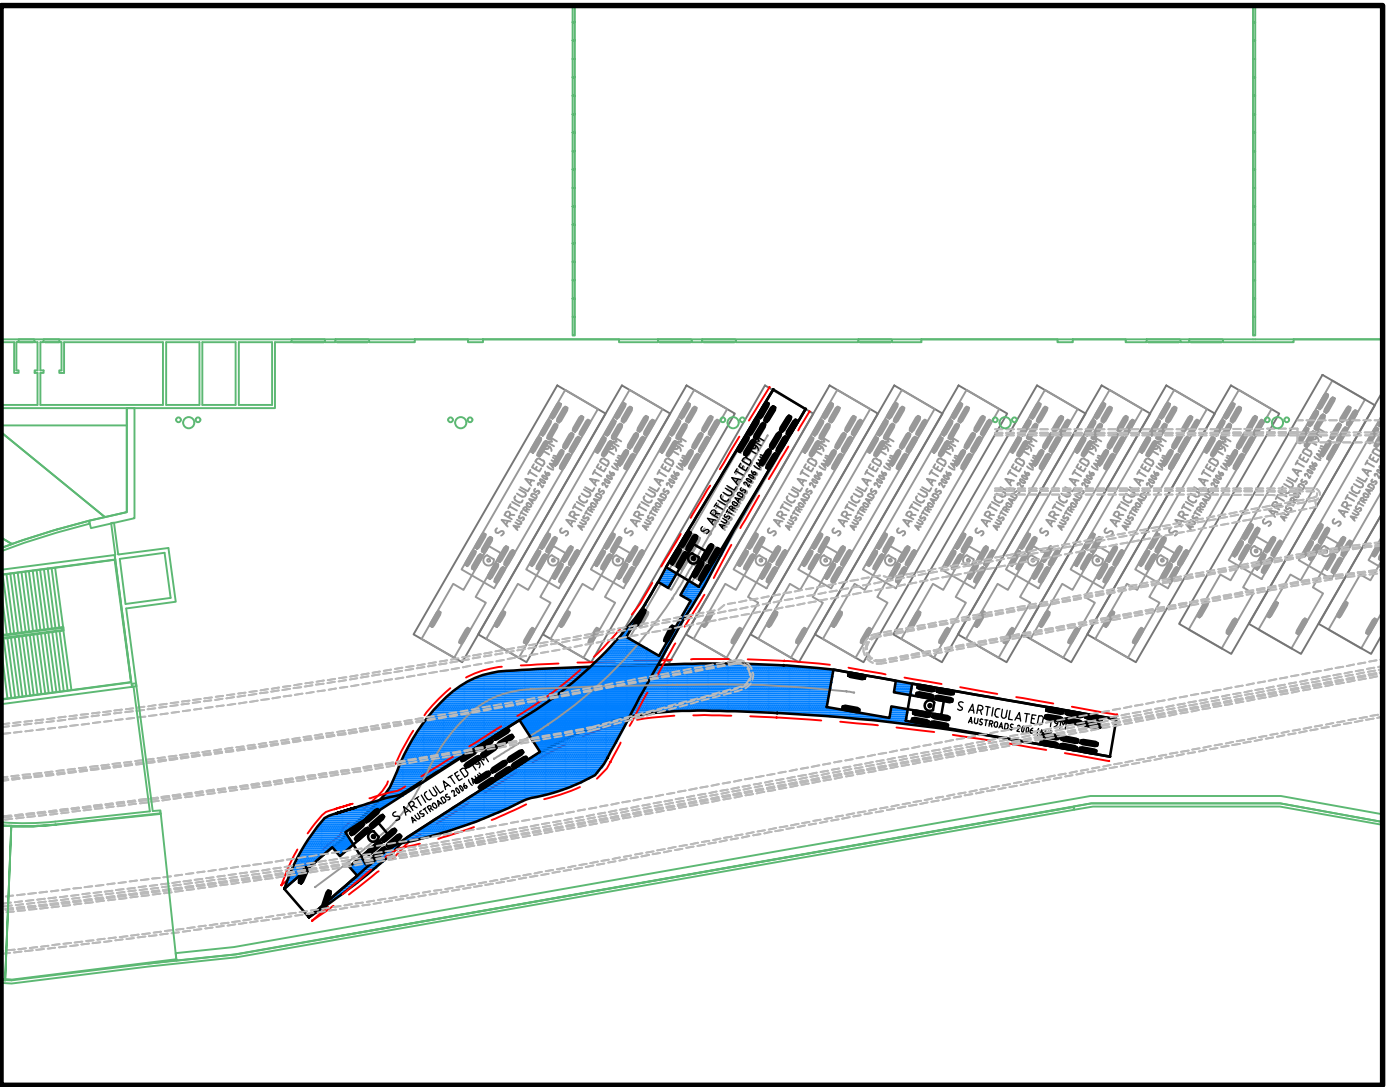


AUSTROADS 2006 19.0m SEMI - 11 IN @ 5km/hr
1 : 500

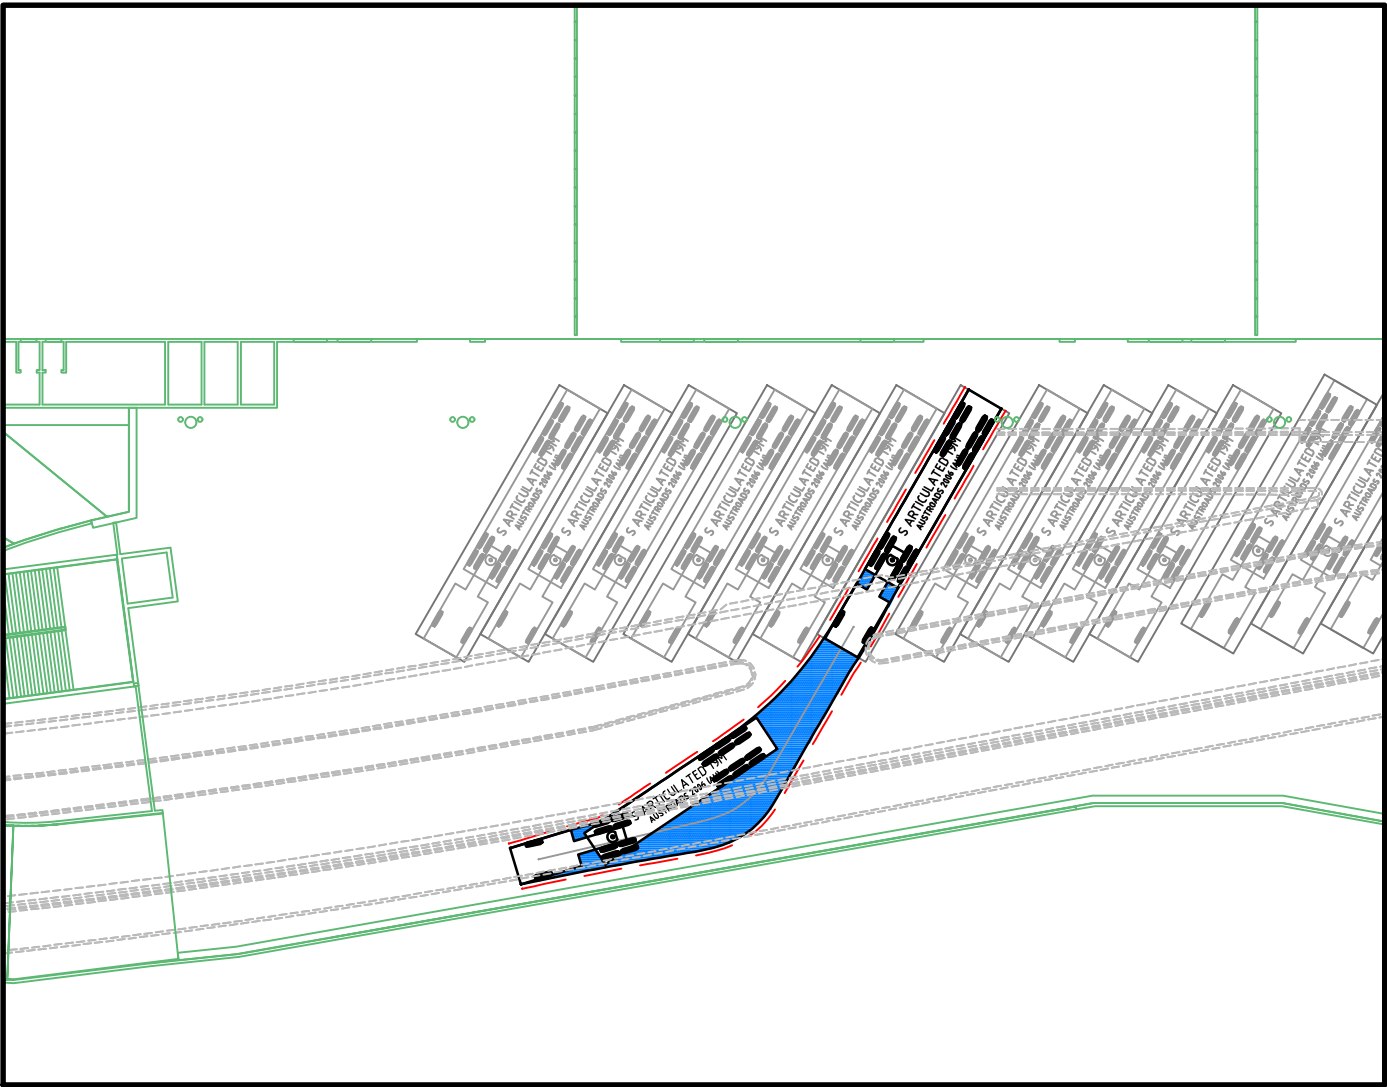


AUSTROADS 2006 19.0m SEMI - 08 OUT @ 5km/hr
1 : 500

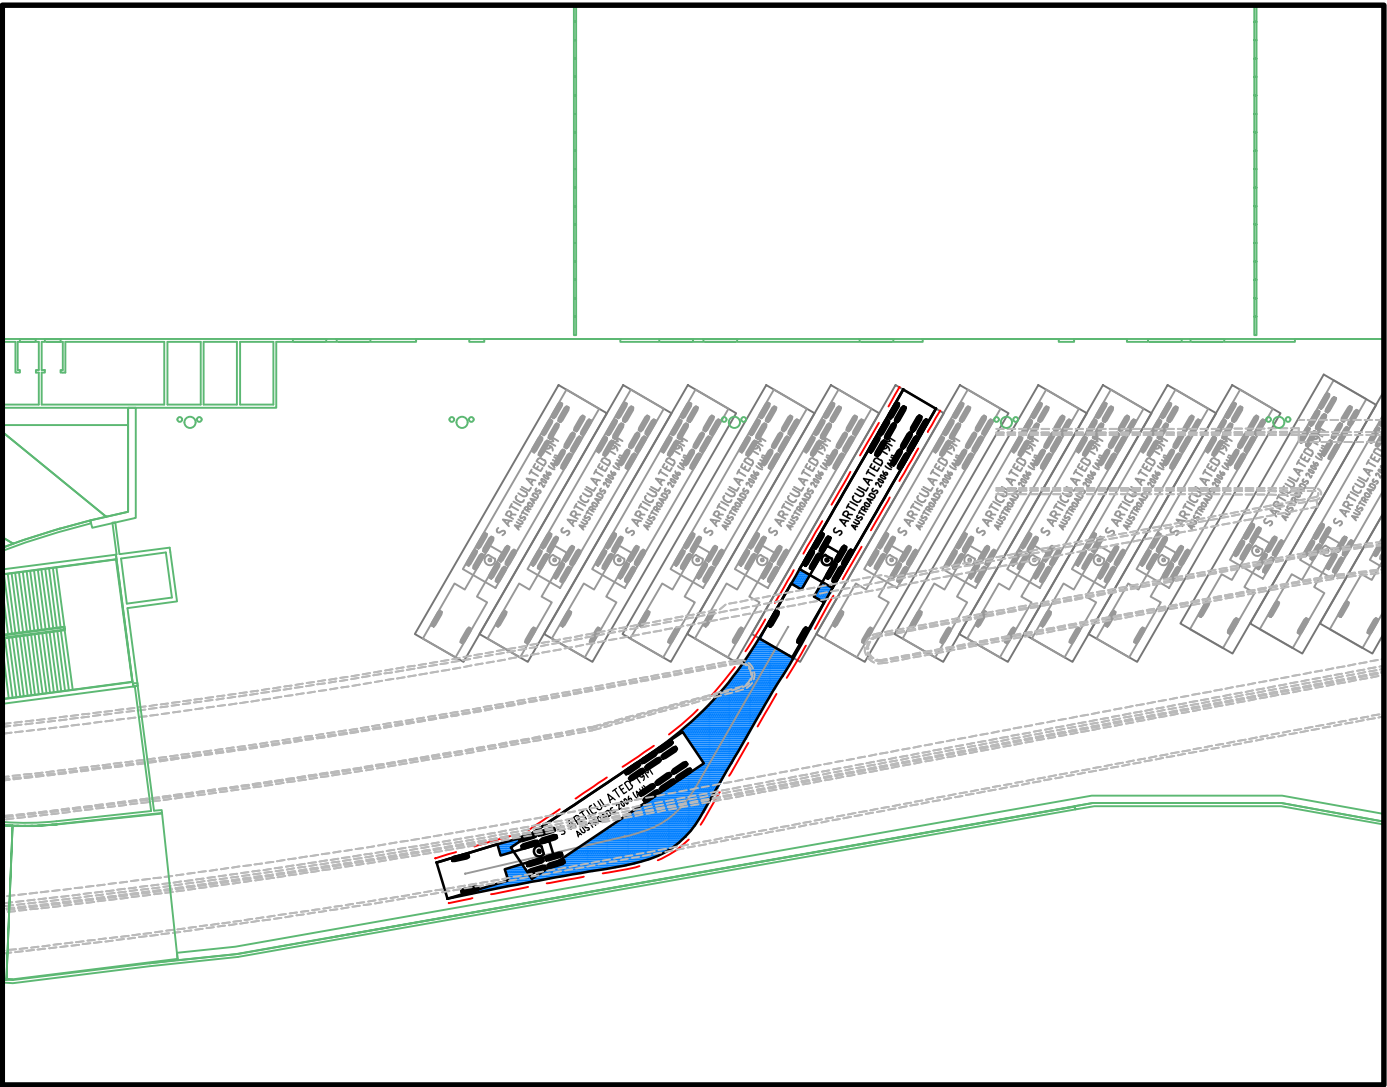


AUSTROADS 2006 19.0m SEMI - 09 OUT @ 5km/hr
1 : 500

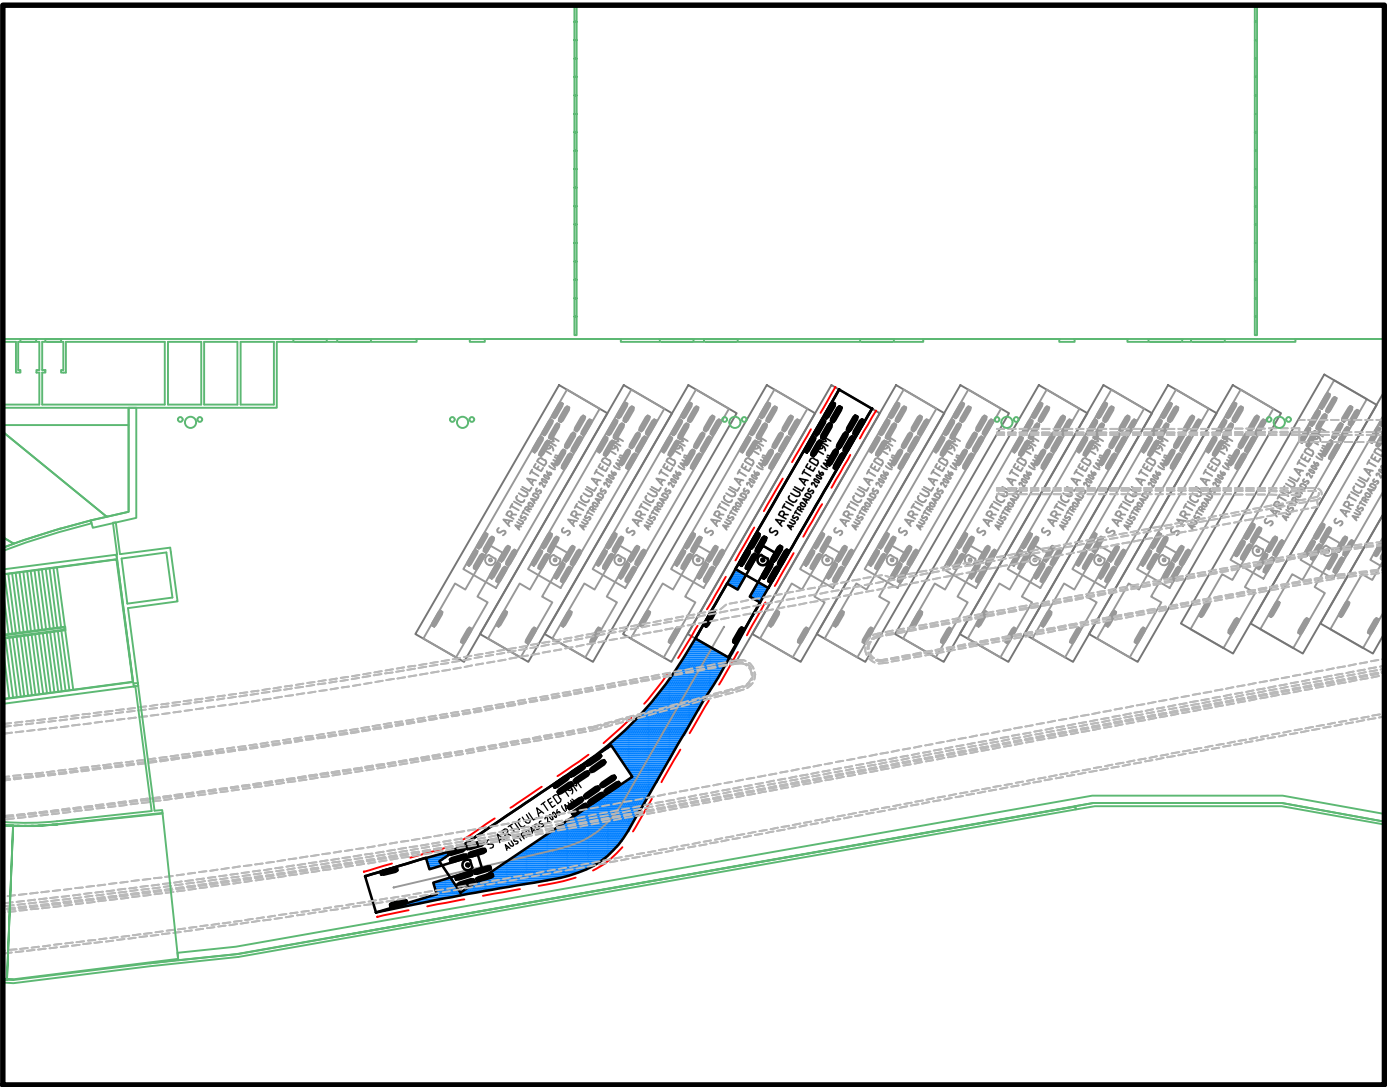

AUSTROADS 2006 19.0m SEMI - 10 OUT @ 5km/hr
1 : 500

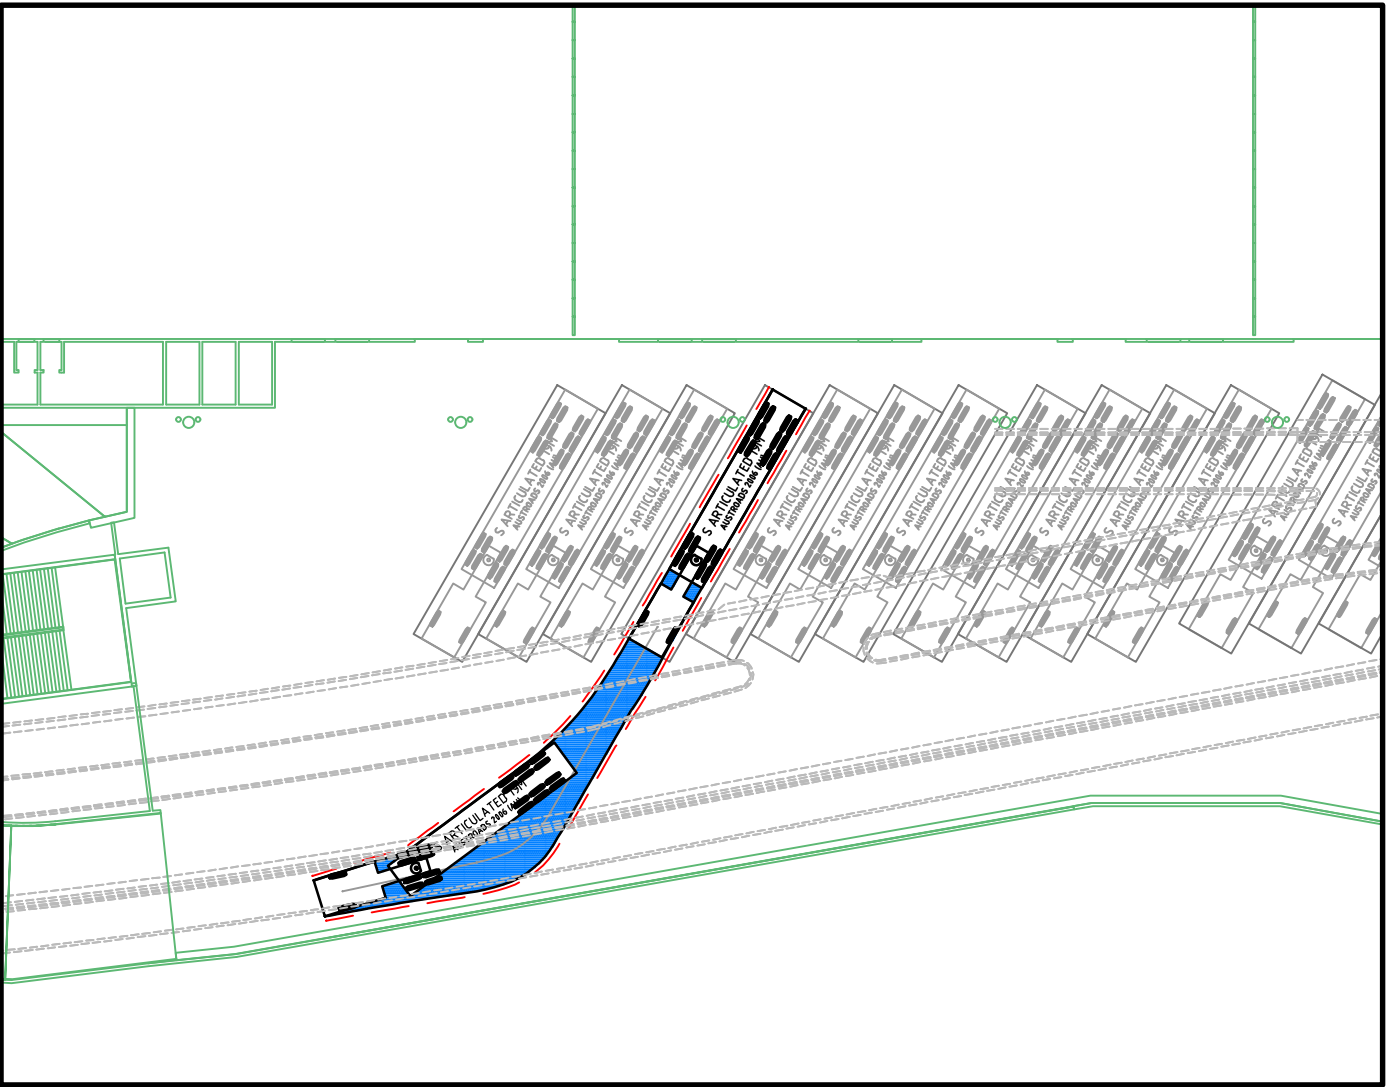


AUSTROADS 2006 19.0m SEMI - 11 OUT @ 5km/hr
1 : 500

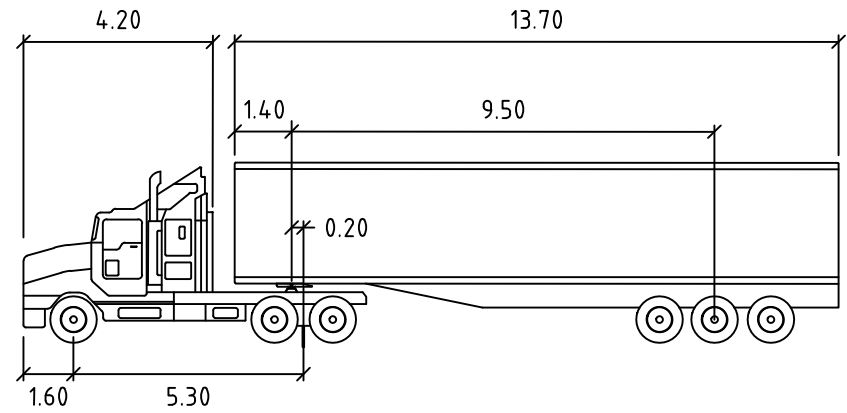

S ARTICULATED 19M	metres		
Tractor Width	: 2.50	Lock to Lock Time	: 6.0
Trailer Width	: 2.50	Steering Angle	: 27.7
Tractor Track	: 2.50	Articulating Angle	: 70.0
Trailer Track	: 2.50		


DARLING HARBOUR LIVE

REFERENCE MAP

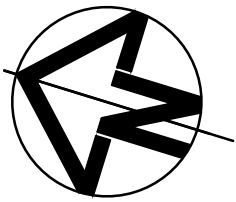

NOTES:

- DO NOT SCALE FROM DRAWINGS. WORK TO WRITTEN DIMENSIONS ONLY.
- ALL DIMENSIONS IN METRES UNLESS NOTED OTHERWISE.
- ALL COORDINATES TO MGA. ALL LEVELS TO AHD.
- ALL DIMENSIONS, COORDINATES AND LEVELS TO BE VERIFIED ON SITE BEFORE PROCEEDING WITH WORK. HYDER SHALL BE NOTIFIED IN WRITING OF ANY DISCREPANCIES.
- THIS DRAWING MUST BE READ IN CONJUNCTION WITH ALL RELEVANT CONTRACTS, SPECIFICATIONS AND DRAWINGS.
- PRECINCT BOUNDARIES ARE INDICATIVE ONLY AND ARE SUBJECT TO CHANGE.

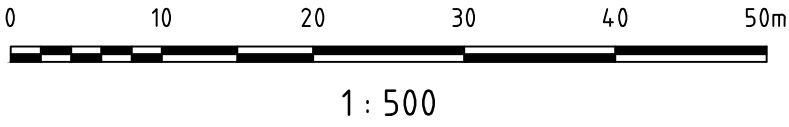

A	REV	DESCRIPTION	DATE
		ISSUE FOR DEVELOPMENT APPLICATION	14/03/2013

CLIENT
Lend Lease
PROJECT MANAGEMENT & CONSTRUCTION
LEVEL 4, THE BOND, 30 HICKSON RD
MILLERS POINT, NSW 2000

CONSULTANTS
AECOM
MECHANICAL / ELECTRICAL / FIRE SERVICES
LEVEL 21, 420 GEORGE ST, SYDNEY
NSW 2000

Robert Bird Group
STRUCTURAL SERVICES
LEVEL 5, 9 CASTLEREAGH ST, SYDNEY
NSW 2000

HASSELL + POPULOUS
ARCHITECT
LEVEL 2, 88 CUMBERLAND STREET,
SYDNEY NSW 2000

CIVIL / TRAFFIC / FACADES
HYDER CONSULTING PTY LTD
ABN 76 104 485 289
LEVEL 5, 141 WALKER ST,
NORTH SYDNEY NSW 2060
AUSTRALIA

Tel: +61 (0)2 8907 9000
Fax: +61 (0)2 8907 9001
www.hyderconsulting.com
© Copyright reserved

Hyder

PROJECT
SICEEP
DARLING HARBOUR
PRIVATE PUBLIC PARTNERSHIP (PPP)

DRAWING TITLE
ICC EXHIBITION CENTRE
LOADING DOCK RL21.5m TURNING PATHS
SHEET 3

STATUS
DEVELOPMENT APPLICATION

SCALE @ A1 1 : 500	DRAWN KM	DESIGNED KM	REVIEWED JH	APPROVED GI
PROJECT NUMBER AA004399	DRAWING NUMBER PP-CI-1112	REV A		