


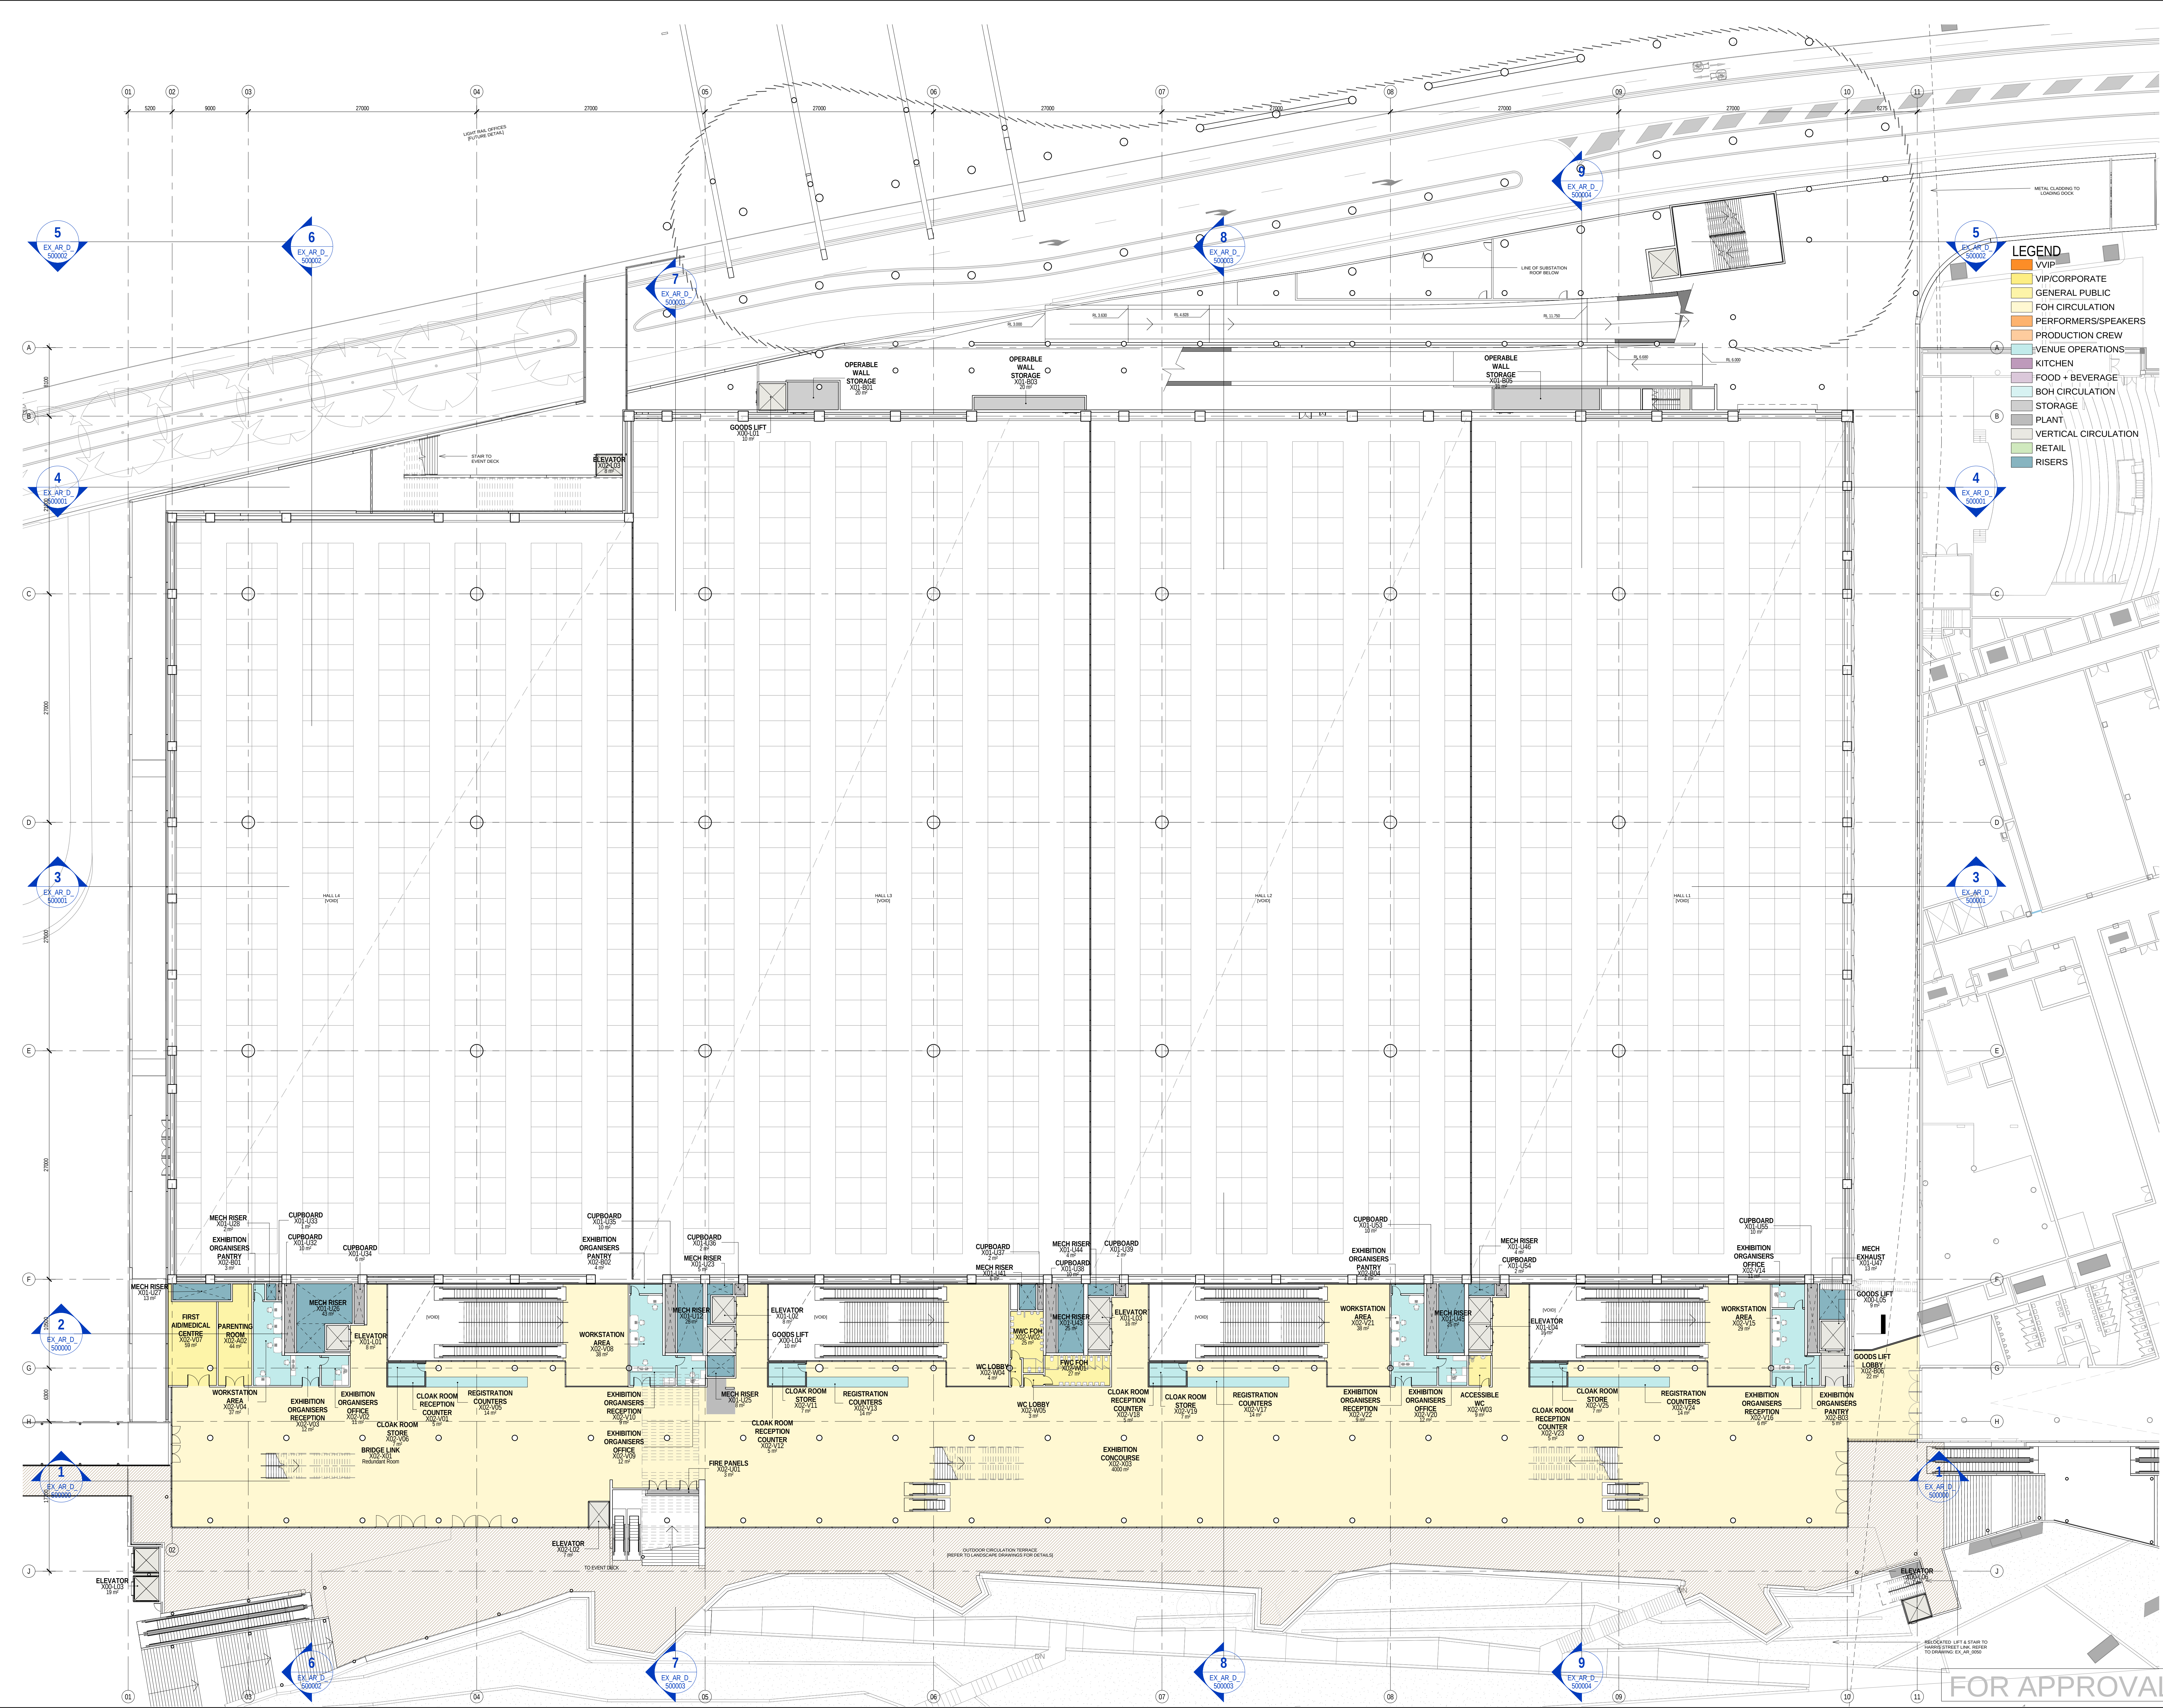

REFERENCE MAP

0 5 10 20m

1:250

NOTES

- DO NOT SCALE DRAWINGS. WRITTEN DIMENSIONS GOVERN.
- ALL DIMENSIONS ARE IN MILLIMETRES UNLESS NOTED OTHERWISE.
- ALL DIMENSIONS SHALL BE VERIFIED ON SITE BEFORE PROCEEDING WITH THE WORK. HASSELL SHALL BE NOTIFIED IN WRITING OF ANY DISCREPANCIES.
- THIS DRAWING MUST BE READ IN CONJUNCTION WITH ALL RELEVANT CONTRACTS, SPECIFICATIONS AND DRAWINGS.

© COPYRIGHT OF THIS DRAWING IS VESTED IN HASSELL+POPULOUS. 2013 HASSELL+POPULOUS.

THIS DRAWING IS AN UNCONTROLLED COPY, UNLESS NOTED OTHERWISE.

REV	DESCRIPTION	DATE
1	ISSUED FOR INFORMATION	09.05.13
2	ISSUED FOR INFORMATION	23.05.13
3	ISSUED FOR INFORMATION	06.06.13
A	ISSUED FOR DA	17.06.13
B	ISSUED FOR DA	24.06.13

ARCHITECT - PRINCIPAL DESIGN CONSULTANT

HASSELL+POPULOUS

HASSELL Limited ABN 007 711 435
25 HICKSON ROAD
SYDNEY NSW 2000 AUSTRALIA
SYDNEY@HASSELLSTUDIO.COM
T +61 2 9101 2000 F +61 2 9101 2100

POPULOUS DESIGN PTY LTD
ABN 55 20072 20991 20993
25 HICKSON ROAD
SYDNEY NSW 2000 AUSTRALIA
SYDNEY@HASSELLSTUDIO.COM
T +61 2 9101 2000 F +61 2 9101 2100

CONSULTANTS

AECOM BUILDING / ENVIRONMENTAL SERVICES
LEVEL 2, 420 GEORGE ST, SYDNEY
NSW 2000
(02) 9934 0000

Robert Bird Group STRUCTURAL SERVICES
LEVEL 5, 9 CASTLEREAGH ST, SYDNEY
NSW 2000
(02) 8246 3000

Hyder CIVIL / TRAFFIC SERVICES
5/11 WALKER ST, NORTH SYDNEY
NSW 2060
(02) 9907 9000

CLIENT

Lend Lease PROJECT MANAGEMENT & CONSTRUCTION
LEVEL 4, THE BRICK, 30 HICKSON RD
MILLERS POINT, NSW 2000
(02) 9236 6111

PROJECT

SICEEP_DARLING HARBOUR
ICC EXHIBITION CENTRE

DRAWING TITLE

GA PLAN - LOWER EXHIBITION -
PRE-FUNCTION
LEVEL 2
RL 12

STATUS

DESIGN STAGE 1

SCALE @ A0 1/50% @ A2

1:250

PROJECT NUMBER

003688

DRAWING NUMBER

EX_AR_D_203000

REV

B

Original Sheet Size A0 - 1189 x 941mm