



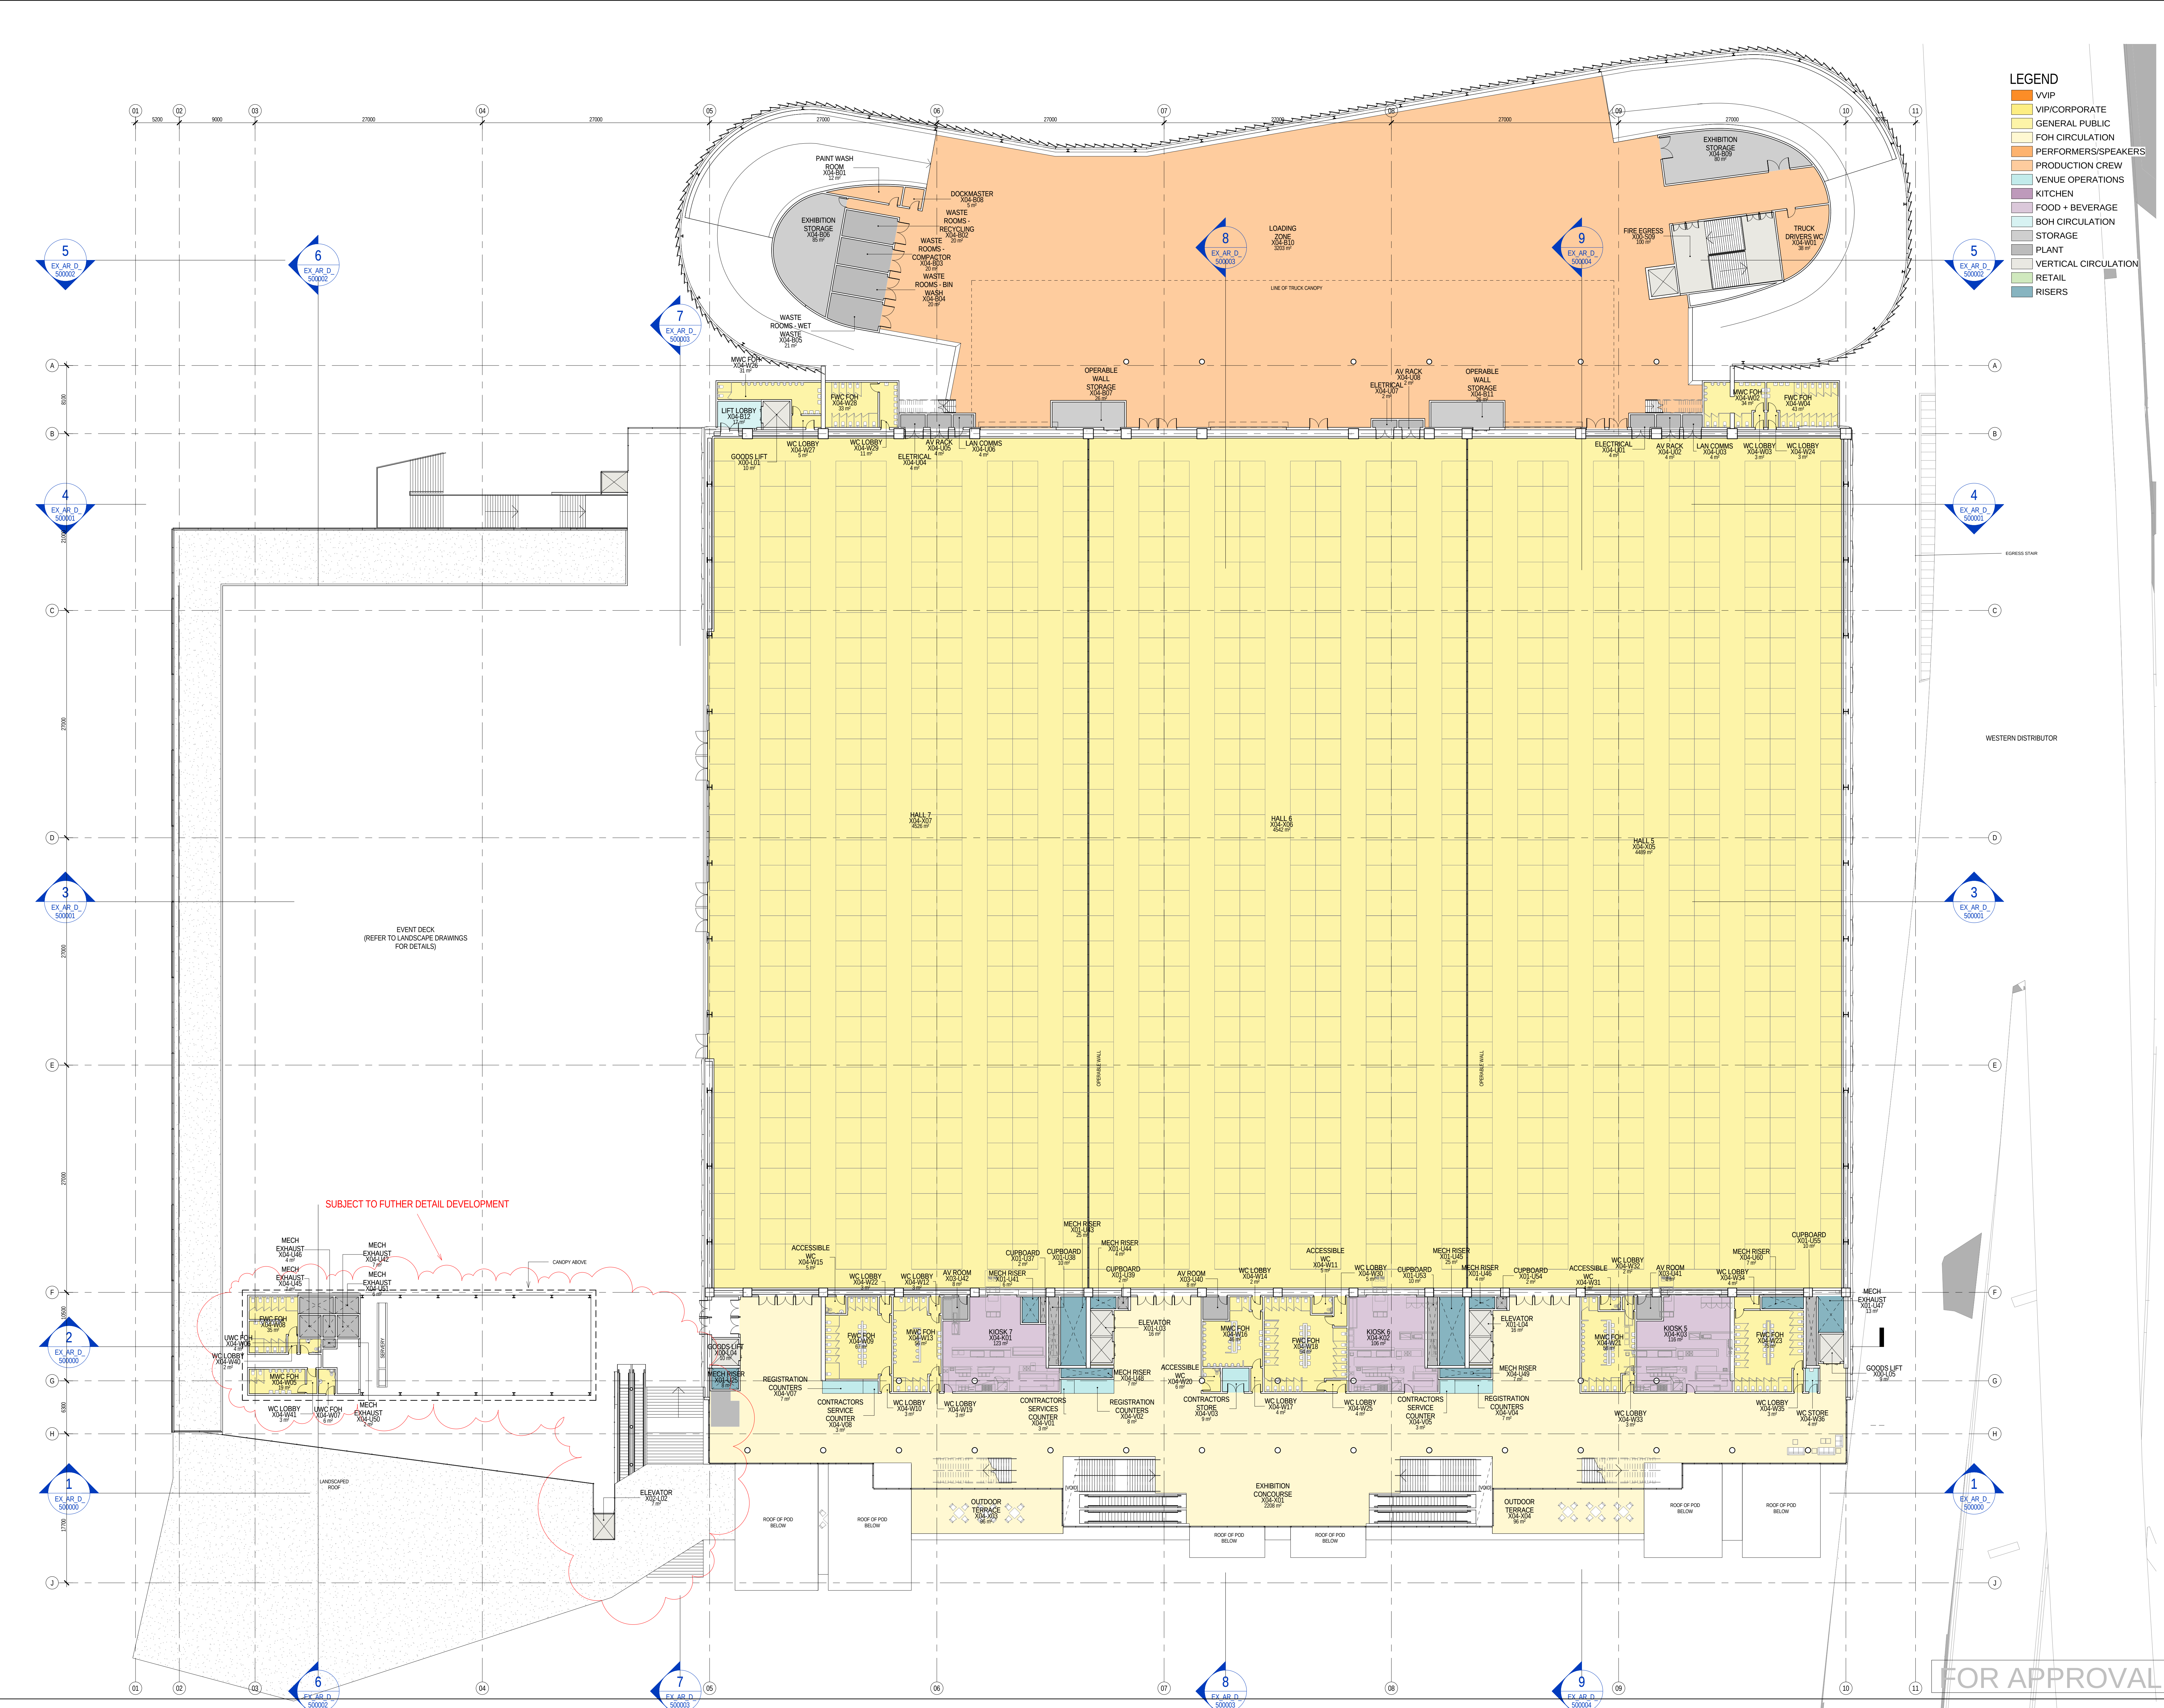

LEGEND

- VVIP
- VIP/CORPORATE
- GENERAL PUBLIC
- FOH CIRCULATION
- PERFORMERS/SPEAKERS
- PRODUCTION CREW
- VENUE OPERATIONS
- KITCHEN
- FOOD + BEVERAGE
- BOH CIRCULATION
- STORAGE
- PLANT
- VERTICAL CIRCULATION
- RETAIL
- RISERS

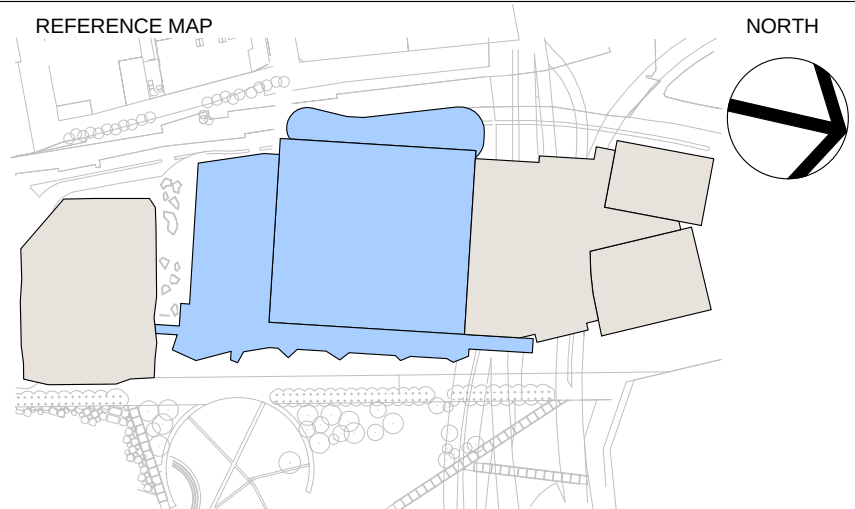

0 5 10 20m
1:250
NOTES
1. DO NOT SCALE DRAWINGS. WRITTEN DIMENSIONS GOVERN.
2. ALL DIMENSIONS ARE IN MILLIMETRES UNLESS NOTED OTHERWISE.
3. ALL DIMENSIONS SHALL BE VERIFIED ON SITE BEFORE PROCEEDING WITH THE WORK. HASSELL SHALL BE NOTIFIED IN WRITING OF ANY DISCREPANCIES.
4. THIS DRAWING MUST BE READ IN CONJUNCTION WITH ALL RELEVANT CONTRACTS, SPECIFICATIONS AND DRAWINGS.

© COPYRIGHT OF THIS DRAWING IS VESTED IN HASSELL+POPULOUS. 2013 HASSELL+POPULOUS.

THIS DRAWING IS AN UNCONTROLLED COPY, UNLESS NOTED OTHERWISE.

REV	DESCRIPTION	DATE
1	ISSUED FOR INFORMATION	09.05.13
2	ISSUED FOR INFORMATION	23.05.13
3	ISSUED FOR INFORMATION	06.06.13
A	ISSUED FOR DA	17.06.13
B	ISSUED FOR DA	24.06.13

ARCHITECT - PRINCIPAL DESIGN CONSULTANT
HASSELL+POPULOUS
HASSELL Limited ABN 607 711 435
25 HICKSON ROAD
SYDNEY NSW 2000 AUSTRALIA
SYDNEY@HASSELLSTUDIO.COM
T +61 2 9101 2000 F +61 2 9101 2100

CONSULTANTS
AECOM BUILDING / ENVIRONMENTAL SERVICES
LEVEL 21, 420 GEORGE ST, SYDNEY
NSW 2000
(02) 9934 0000
Robert Bird Group STRUCTURAL SERVICES
LEVEL 5, 9 CASTLEREAGH ST, SYDNEY
NSW 2000
(02) 8246 3300
Hyder CIVIL / TRAFFIC SERVICES
5/11 WALKER ST, NORTH SYDNEY
NSW 2060
(02) 9907 9000

CLIENT
Lend Lease PROJECT MANAGEMENT & CONSTRUCTION
LEVEL 4, THE BOND, 30 HICKSON RD
MILLERS POINT, NSW 2000
(02) 9236 6111

PROJECT
SICEEP_DARLING HARBOUR
ICC EXHIBITION CENTRE

DRAWING TITLE
GA PLAN - UPPER EXHIBITION -
PRE-FUNCTION
LEVEL 4
RL 21.5
STATUS
DESIGN STAGE 1
SCALE @ A0: 1/50% @ A2
1: 250
PROJECT NUMBER
003688
DRAWING NUMBER
EX_AR_D_205000
REV
B
APPROVED
BG
REVIEWED
GK
CO-ORD
NT
DRAWN
NT

FOR APPROVAL

C:\Reit\Projects\003688_EX_AR_B0_ML_0304.rvt
21/06/2013 12:28 PM
Original Sheet Size A0: 1189 x 914mm