


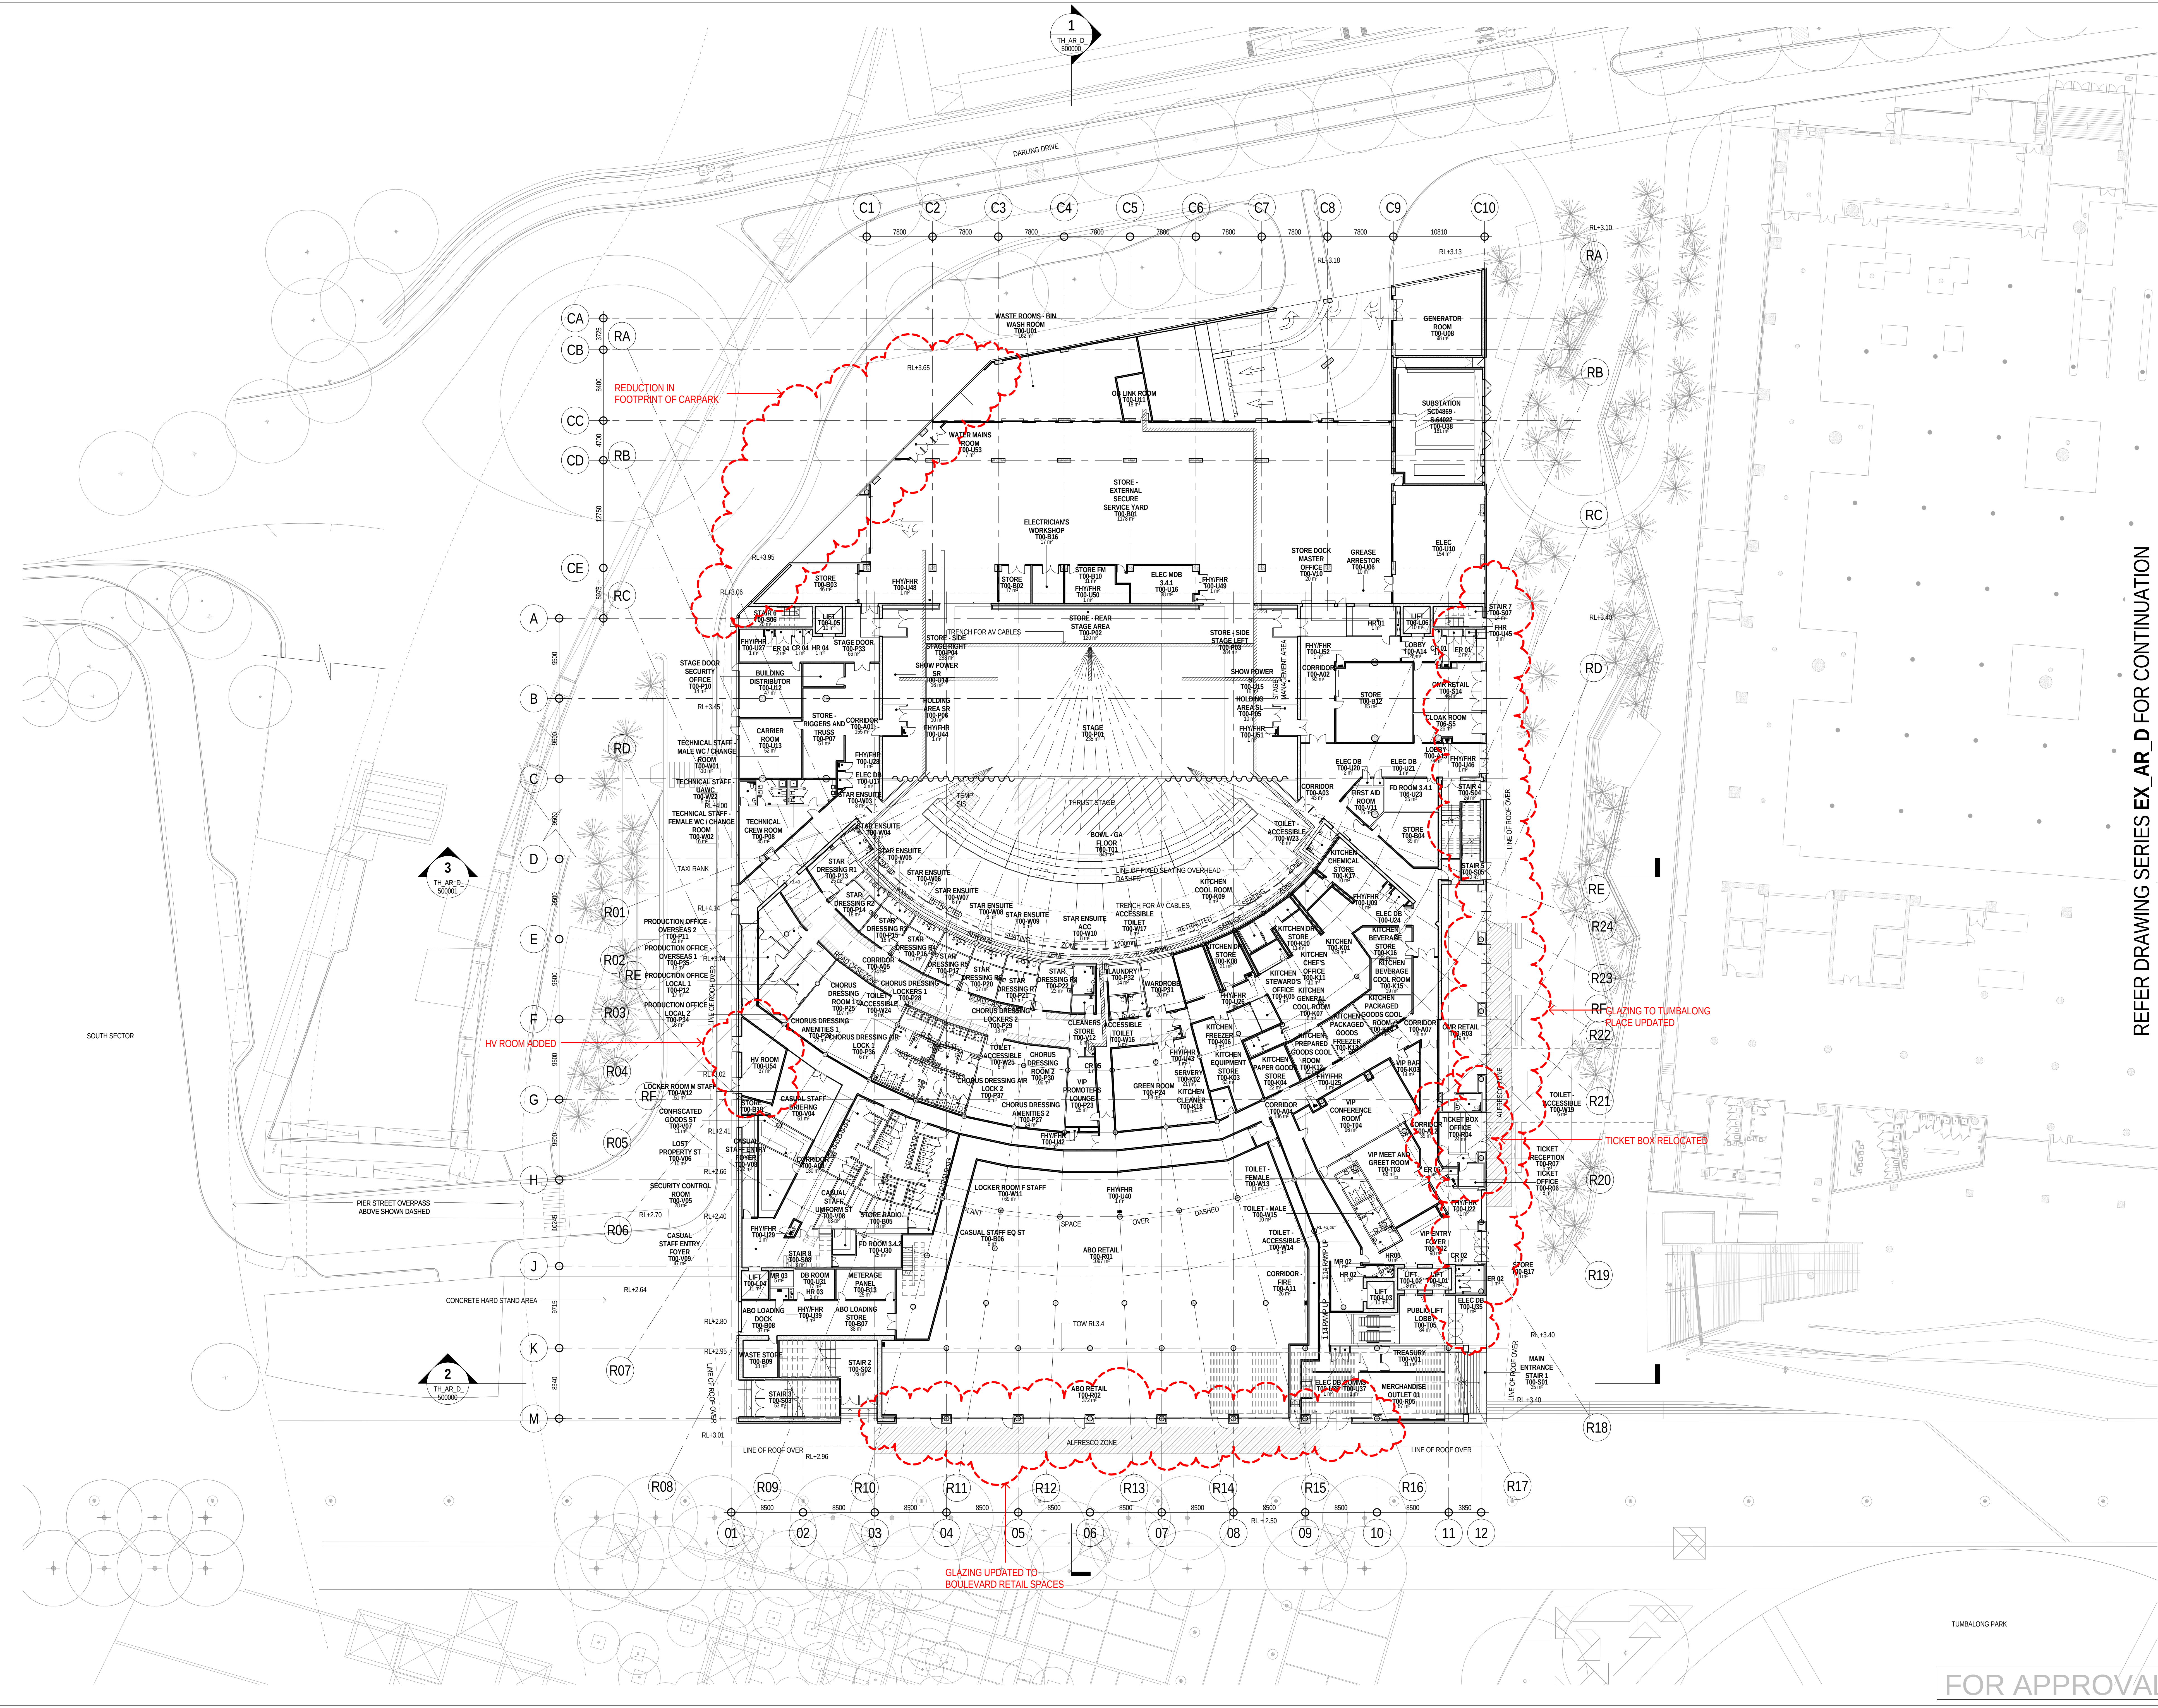

REFERENCE MAP

NORTH

0 5 10 20m

1:250

NOTES

1. DO NOT SCALE DRAWINGS. WRITTEN DIMENSIONS GOVERN.

2. ALL DIMENSIONS ARE IN MILLIMETRES UNLESS NOTED OTHERWISE.

3. ALL DIMENSIONS SHALL BE VERIFIED ON SITE BEFORE PROCEEDING WITH THE WORK. HASSELL+POPULOUS SHALL BE NOTIFIED IN WRITING OF ANY DISCREPANCIES.

4. THIS DRAWING MUST BE READ IN CONJUNCTION WITH ALL RELEVANT CONTRACTS, SPECIFICATIONS AND DRAWINGS.

© COPYRIGHT OF THIS DRAWING IS VESTED IN HASSELL+POPULOUS. 2013 HASSELL+POPULOUS PTY LTD

THIS DRAWING IS AN UNCONTROLLED COPY, UNLESS NOTED OTHERWISE.

REV	DESCRIPTION	DATE
1	ISSUED FOR INFORMATION	09.05.13
2	ISSUED FOR INFORMATION	24.05.13
3	ISSUED FOR INFORMATION	30.05.13
4	ISSUED FOR INFORMATION	07.06.13
A	ISSUED FOR DEVELOPMENT APPLICATION	24.06.13
5	ISSUED FOR INFORMATION	26.06.13
6	ISSUED FOR DS1	11.07.13
7	ISSUED FOR DS1	24.07.13
8	ISSUED FOR INFORMATION	06.08.13
9	ISSUED FOR INFORMATION	20.08.13
10	ISSUED FOR INFORMATION	27.08.13
11	ISSUED FOR INFORMATION	05.09.13
12	ISSUED FOR INFORMATION	24.09.13
13	ISSUED FOR INFORMATION	08.10.13
14	ISSUED FOR INFORMATION	22.10.13
15	ISSUED FOR INFORMATION	11.11.13
B	ISSUED FOR SECTION 96 APPLICATION	04.12.13

ARCHITECT - PRINCIPAL DESIGN CONSULTANT

HASSELL+POPULOUS

HASSELL + POPULOUS PTY LTD ABN 340679337
LEVEL 2, PIER 9/9
23 HICKSON ROAD
SYDNEY NSW 2000 AUSTRALIA
T +61 2 9101 2000 F +61 2 9101 2100

CONSULTANTS

Robert Bird Group

AECOM

ARMIS

Hyder

STRUCTURAL SERVICES
LEVEL 5, 9 CASTLEREAGH ST, SYDNEY
NSW 2000
(02) 9246 3000

BUILDING / ENVIRONMENTAL SERVICES
LEVEL 2, 420 GEORGE ST, SYDNEY
NSW 2000
(02) 9334 0000

HYDRAULIC SERVICES
LEVEL 2, 9-24 HICKSON RD, MILLERS POINT
NSW 2000
(02) 8036 8370

CIVIL / TRAFFIC SERVICES
5/141 WALKER ST, NORTH SYDNEY
NSW 2060
(02) 8907 9000

CLIENT

Lend Lease

LEND LEASE BUILDING PTY LTD
LEVEL 4, THE BOND, 30 HICKSON RD
MILLERS POINT, NSW 2000
(02) 9236 6111

PROJECT

SICEEP DARLING HARBOUR
THE THEATRE

DRAWING TITLE

GA PIERS - VIP FOYER - STAGE AND LOADING
LEVEL 0
RL 3.4

STATUS

SECTION 96

SCALE @ A0 1:500 @ A2 1:250

DRAWN

CO-ORD

REVIEWED

APPROVED

PROJECT NUMBER

DRAWING NUMBER

REV

003688

TH_AR_D_200000

B

12/02/2013 1:53:38 PM

Original Sheet Size A0 - 1189 x 941mm


FOR APPROVAL



FOR APPROVAL

PROJECT NUMBER
000600

Criminal Chest Size 60 1180 ± 841

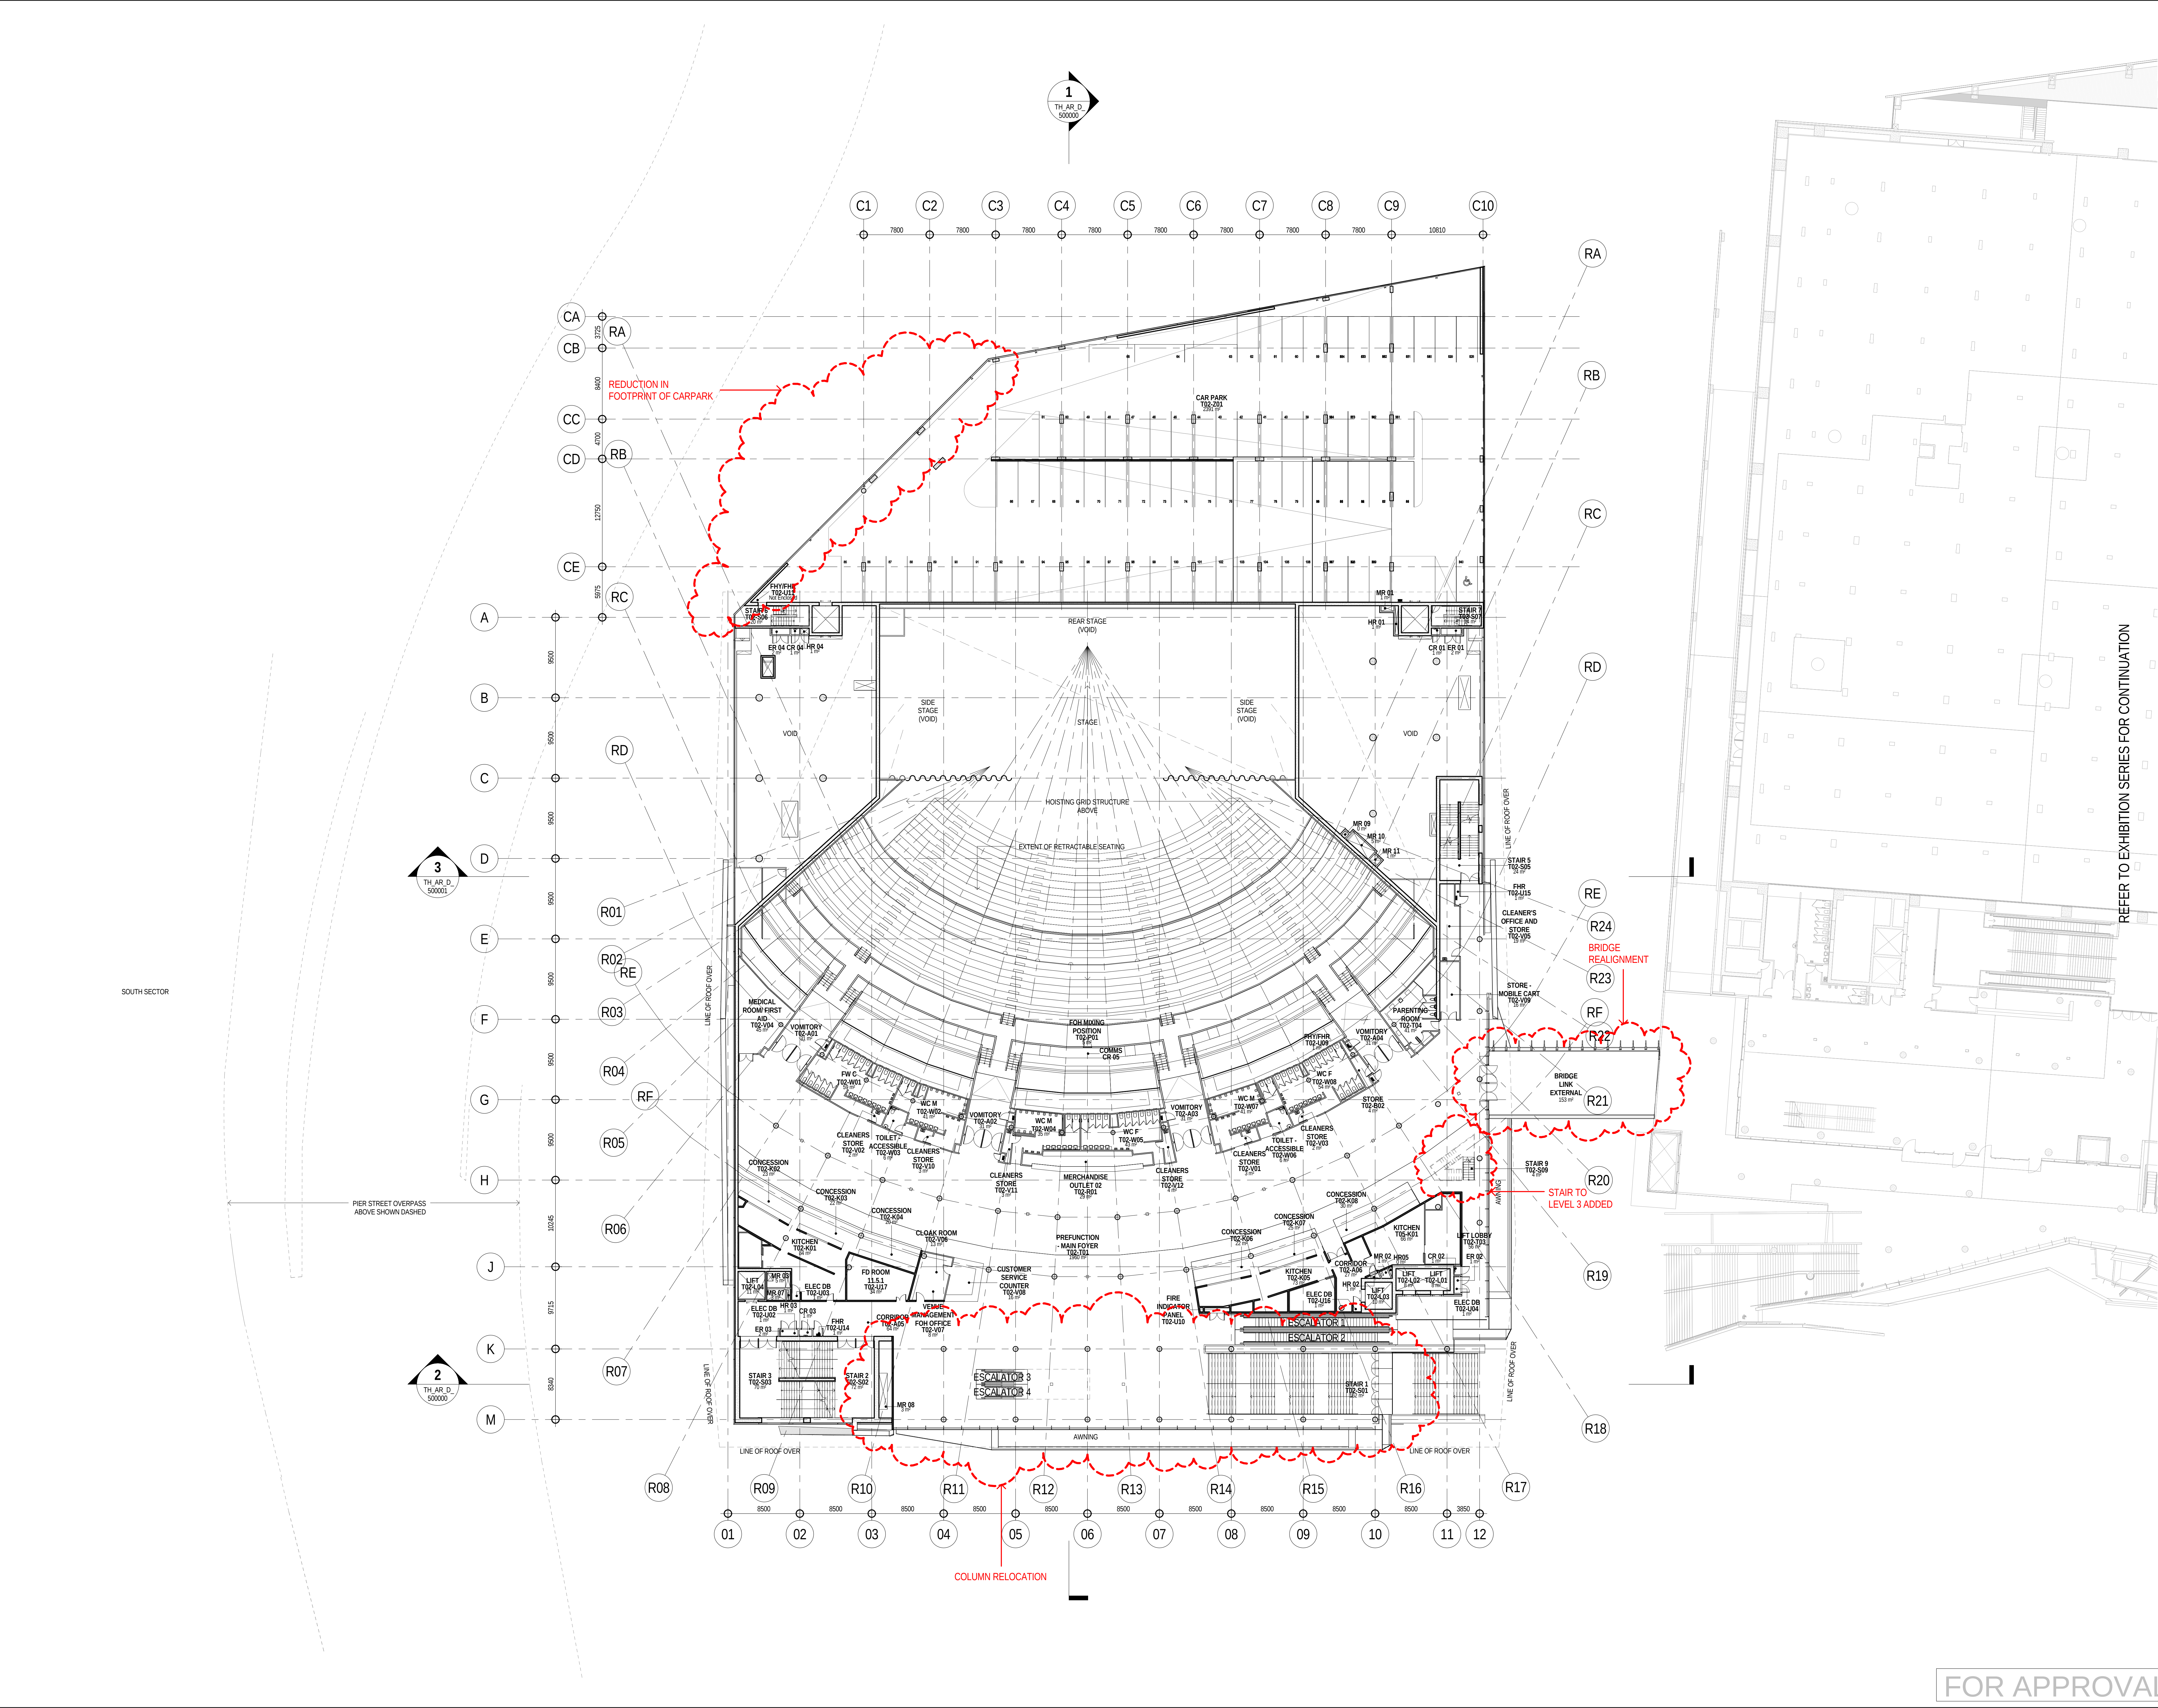

REFERENCE MAP

0 5 10 20m

1:250

NOTES

- DO NOT SCALE DRAWINGS. WRITTEN DIMENSIONS GOVERN.
- ALL DIMENSIONS ARE IN MILLIMETRES UNLESS NOTED OTHERWISE.
- ALL DIMENSIONS SHALL BE VERIFIED ON SITE BEFORE PROCEEDING WITH THE WORK. HASSELL+POPULOUS SHALL BE NOTIFIED IN WRITING OF ANY DISCREPANCIES.
- THIS DRAWING MUST BE READ IN CONJUNCTION WITH ALL RELEVANT CONTRACTS, SPECIFICATIONS AND DRAWINGS.

© COPYRIGHT OF THIS DRAWING IS VESTED IN HASSELL+POPULOUS. 2013 HASSELL+POPULOUS PTY LTD

THIS DRAWING IS AN UNCONTROLLED COPY, UNLESS NOTED OTHERWISE.

REV	DESCRIPTION	DATE
1	ISSUED FOR INFORMATION	09.05.13
2	ISSUED FOR INFORMATION	24.05.13
3	ISSUED FOR INFORMATION	30.05.13
4	ISSUED FOR INFORMATION	07.06.13
A	ISSUED FOR DEVELOPMENT APPLICATION	24.06.13
5	ISSUED FOR INFORMATION	26.06.13
6	ISSUED FOR DS1	11.07.13
7	ISSUED FOR DS1	24.07.13
8	ISSUED FOR INFORMATION	06.08.13
9	ISSUED FOR INFORMATION	20.08.13
10	ISSUED FOR INFORMATION	27.08.13
11	ISSUED FOR INFORMATION	05.09.13
12	ISSUED FOR INFORMATION	24.09.13
13	ISSUED FOR INFORMATION	08.10.13
14	ISSUED FOR INFORMATION	22.10.13
15	ISSUED/FREEZE FOR SERVICES TENDER	11.11.13
B	ISSUED FOR SECTION 96 APPLICATION	04.12.13

ARCHITECT - PRINCIPAL DESIGN CONSULTANT

HASSELL+POPULOUS

HASSELL + POPULOUS PTY LTD ABN 340379337
LEVEL 2, PIER B9
23 HICKSON ROAD
SYDNEY NSW 2000 AUSTRALIA
T +61 2 9101 2000 F +61 2 9101 2100

CONSULTANTS

STRUCTURAL SERVICES
LEVEL 5, 9 CASTLECREAGH ST, SYDNEY
NSW 2000
(02) 9246 3000

BUILDING / ENVIRONMENTAL SERVICES
LEVEL 21, 420 GEORGE ST, SYDNEY
NSW 2000
(02) 9334 0000

HYDRAULIC SERVICES
LEVEL 2, 9-24 HICKSON RD, MILLERS POINT
NSW 2000
(02) 8036 8370

CIVIL / TRAFFIC SERVICES
5/141 WALKER ST, NORTH SYDNEY
NSW 2060
(02) 8907 9000

CLIENT

Lend Lease

LEND LEASE BUILDING PTY LTD
LEVEL 4, THE BOND, 30 HICKSON RD
MILLERS POINT, NSW 2000
(02) 9236 6111

PROJECT

**SICEEP DARLING HARBOUR
THE THEATRE**

DRAWING TITLE

GA PLANS - MAIN FOYER

LEVEL 2
RL 11.5


SECTION 96

SCALE @ A0 1/50% @ A2

PROJECT NUMBER	DRAWING NUMBER	REV
003688	TH_AR_D_202000	B

FOR APPROVAL

C:_Revit\Projects\003688_TH_AR_B9.dwg 1/24/2013 3:45:59 PM

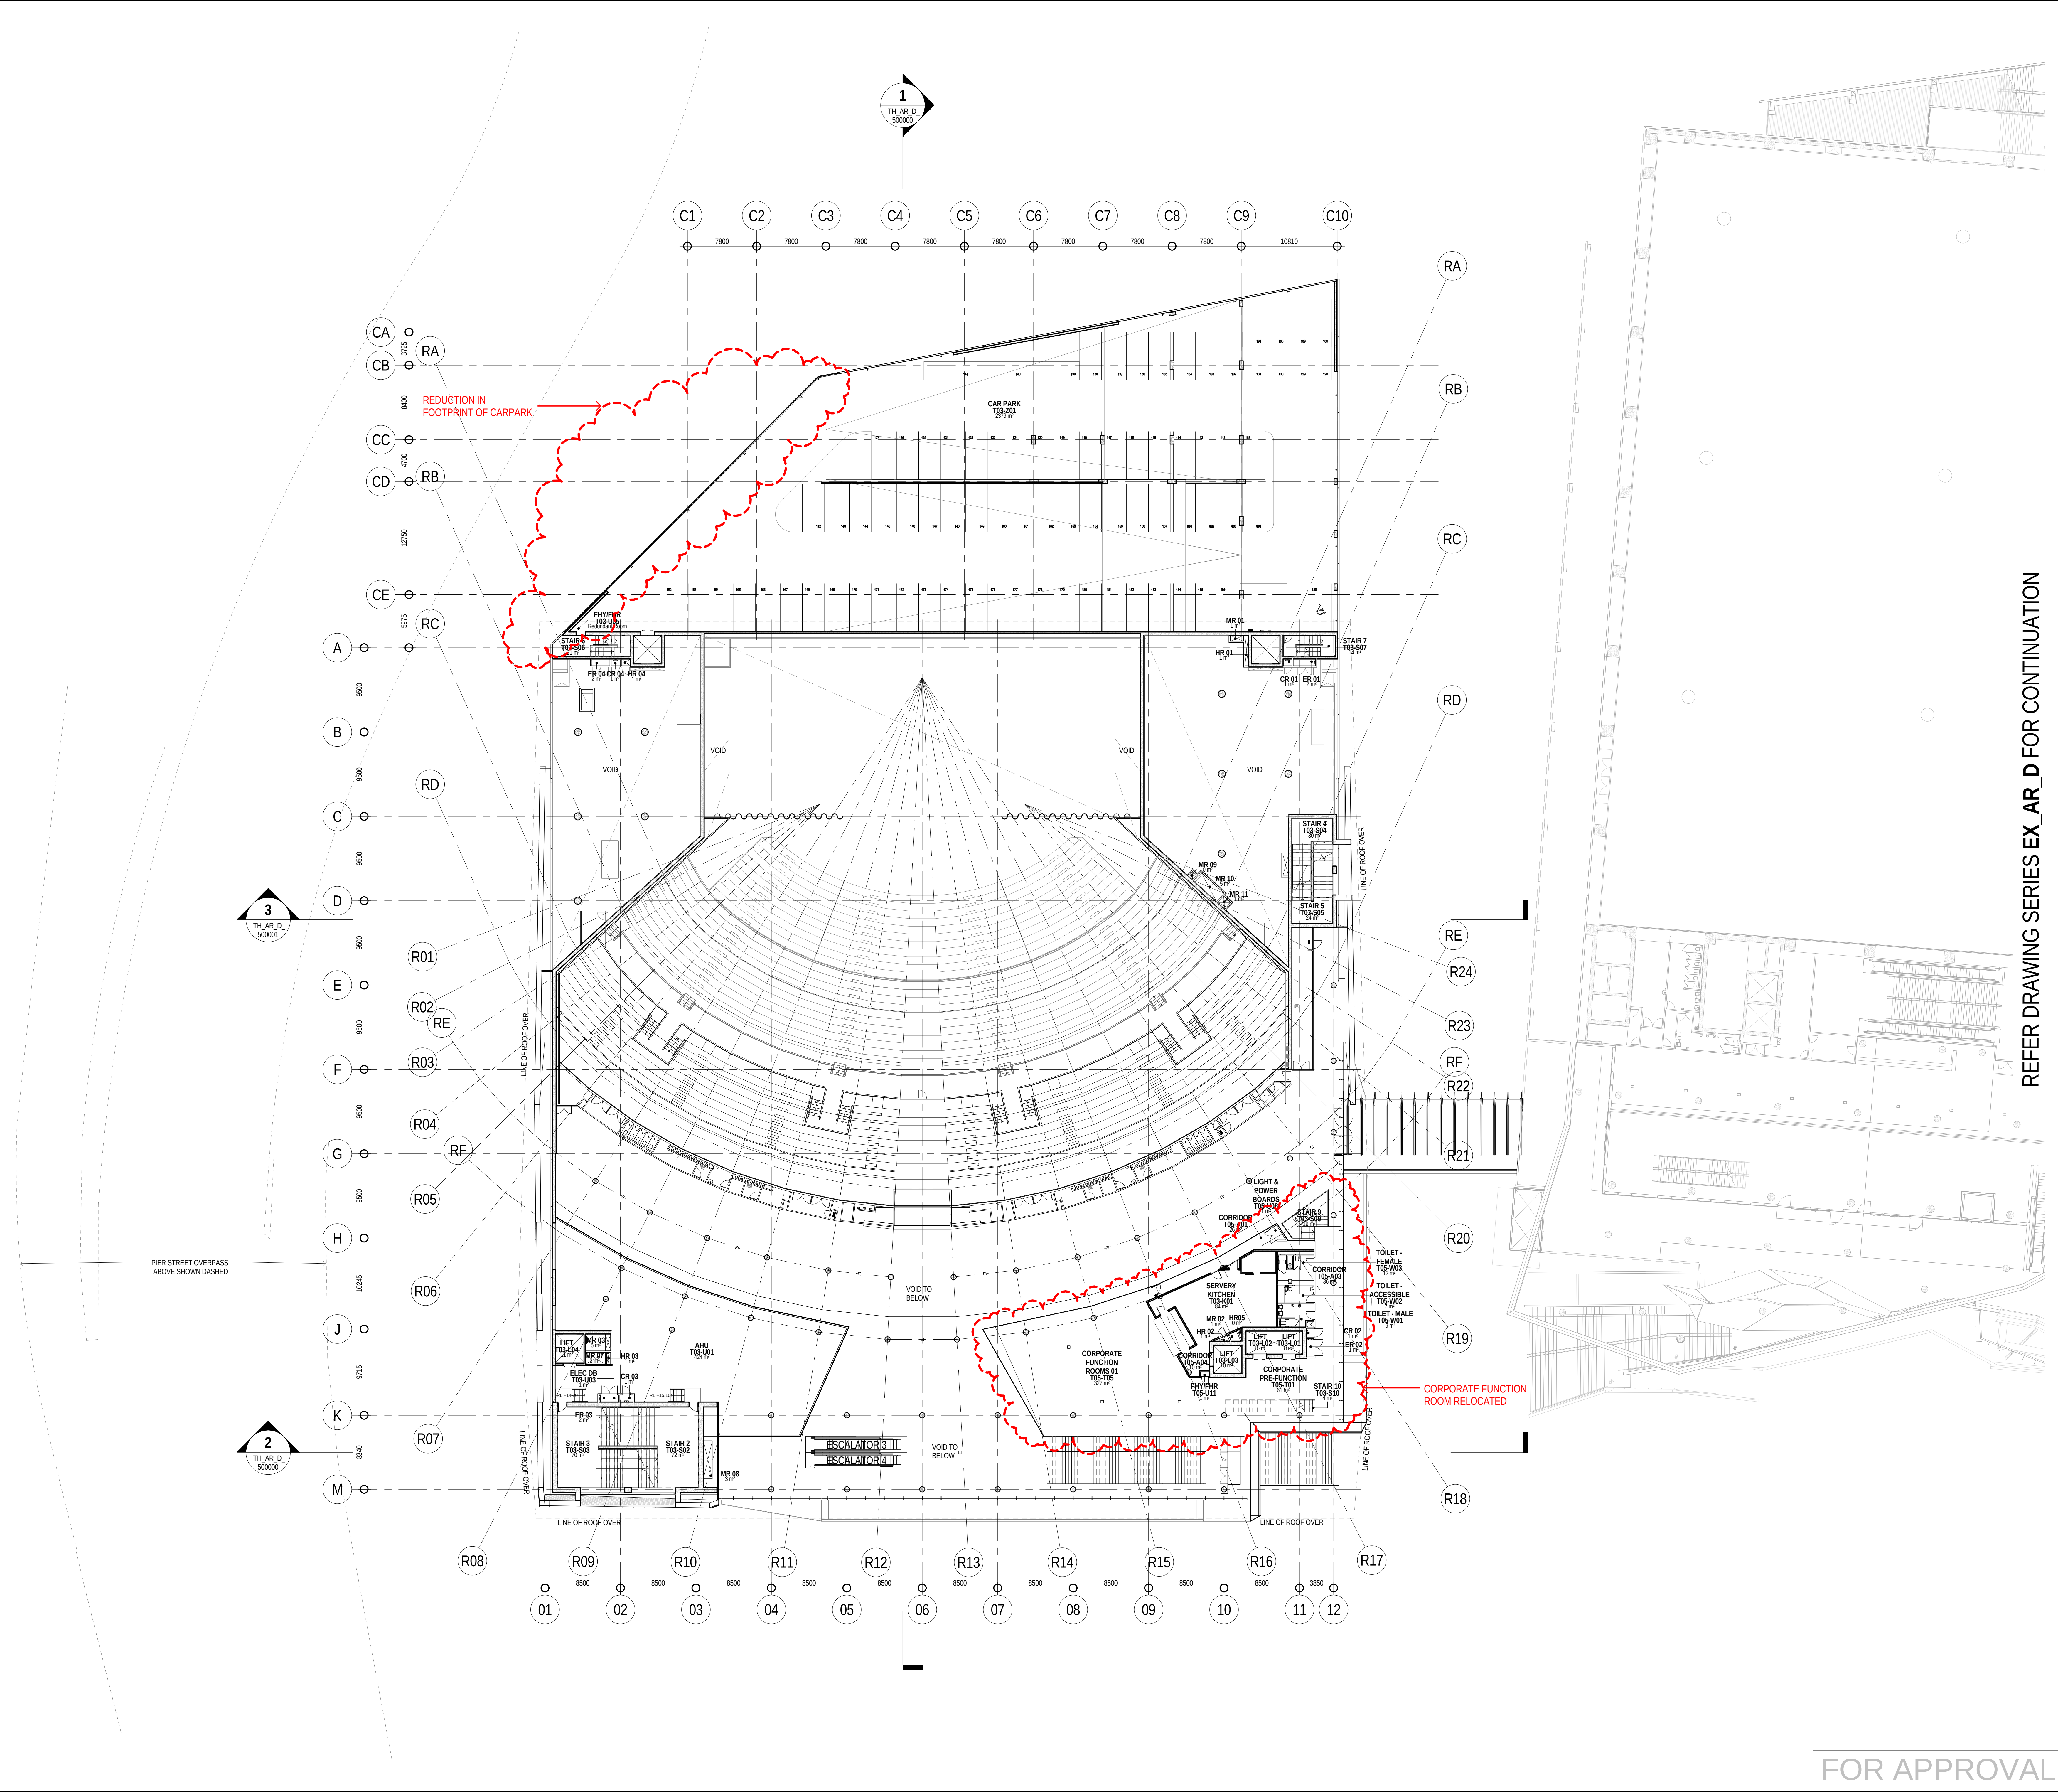

REFER DRAWING SERIES EX_AR_D FOR CONTINUATION

REFERENCE MAP

0 5 10 20m

1:250

NOTES

1. DO NOT SCALE DRAWINGS. WRITTEN DIMENSIONS GOVERN.

2. ALL DIMENSIONS ARE IN MILLIMETRES UNLESS NOTED OTHERWISE.

3. ALL DIMENSIONS SHALL BE VERIFIED ON SITE BEFORE PROCEEDING WITH THE WORK. HASSELL+POPULOUS SHALL BE NOTIFIED IN WRITING OF ANY DISCREPANCIES.

4. THIS DRAWING MUST BE READ IN CONJUNCTION WITH ALL RELEVANT CONTRACTS, SPECIFICATIONS AND DRAWINGS.

© COPYRIGHT OF THIS DRAWING IS VESTED IN HASSELL+POPULOUS. 2013 HASSELL+POPULOUS PTY LTD

THIS DRAWING IS AN UNCONTROLLED COPY, UNLESS NOTED OTHERWISE.

REV	DESCRIPTION	DATE
1	ISSUED FOR INFORMATION	09.05.13
2	ISSUED FOR INFORMATION	24.05.13
3	ISSUED FOR INFORMATION	30.05.13
4	ISSUED FOR INFORMATION	07.06.13
A	ISSUED FOR DEVELOPMENT APPLICATION	24.06.13
5	ISSUED FOR INFORMATION	26.06.13
6	ISSUED FOR DS1	11.07.13
7	ISSUED FOR DS1	24.07.13
8	ISSUED FOR INFORMATION	06.08.13
9	ISSUED FOR INFORMATION	20.08.13
10	ISSUED FOR INFORMATION	27.08.13
11	ISSUED FOR INFORMATION	05.09.13
12	ISSUED FOR INFORMATION	24.09.13
13	ISSUED FOR INFORMATION	08.10.13
14	ISSUED FOR INFORMATION	22.10.13
15	ISSUED/FREEZE FOR SERVICES TENDER	11.11.13
B	ISSUED FOR SECTION 96 APPLICATION	04.12.13

ARCHITECT - PRINCIPAL DESIGN CONSULTANT

HASSELL+POPULOUS

HASSELL + POPULOUS PTY LTD ABN 3402879327
LEVEL 2, PIER B/9
23 HICKSON ROAD
SYDNEY NSW 2000 AUSTRALIA
T +61 2 9101 2000 F +61 2 9101 2100

CONSULTANTS

Robert Bird Group

STRUCTURAL SERVICES
LEVEL 5, 9 CASTLEREAGH ST, SYDNEY
NSW 2000
(02) 9246 3000

AECOM

BUILDING / ENVIRONMENTAL SERVICES
LEVEL 21, 420 GEORGE ST, SYDNEY
NSW 2000
(02) 9334 0000

CJ ARMES

HYDRAULIC SERVICES
LEVEL 2, 9-24 HICKSON RD, MILLERS POINT
NSW 2000
(02) 9036 6370

Hyder

CIVIL / TRAFFIC SERVICES
5/141 WALKER ST, NORTH SYDNEY
NSW 2060
(02) 8907 9000

CLIENT

Lend Lease

LEND LEASE BUILDING PTY LTD
LEVEL 4, THE BOND, 30 HICKSON RD
MILLERS POINT, NSW 2000
(02) 9236 6111

PROJECT

SICEEP_DARLING HARBOUR
THE THEATRE

DRAWING TITLE

GA PLANS - CORPORATE FUNCTION -
MAIN FOYER PLANT
LEVEL 3
RL 15.10

STATUS

SECTION 96

SCALE @ A0 150% @ A2

DRAWN

CO-ORD

REVIEWED

APPROVED

1:250

RH

RH

MR

MR

PROJECT NUMBER

DRAWING NUMBER

REV

003688

TH_AR_D_203000


B

Original Sheet Size A0 - 1189 x 941mm

FOR APPROVAL



C:\Revit Projects\000588_TH_AR_B8_ext_robot.rvt

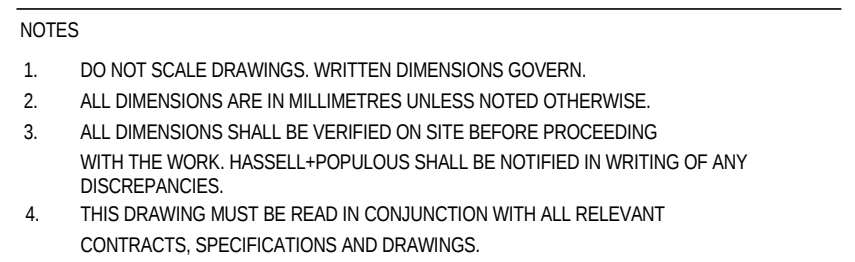

THE DRAWING IS AN UNCONTROLLED COPY, UNLESS NOTED OTHERWISE.

REV	DESCRIPTION	DATE
1	ISSUED FOR INFORMATION	09.05.13
2	ISSUED FOR INFORMATION	24.03.13
3	ISSUED FOR INFORMATION	30.05.13
4	ISSUED FOR INFORMATION	07.06.13
5	ISSUED FOR DEVELOPMENT APPLICATION	24.06.13
A	ISSUED FOR INFORMATION	26.06.13
6	ISSUED FOR DSI	11.07.13
7	ISSUED FOR DSI	24.07.13
8	ISSUED FOR INFORMATION	06.08.13
9	ISSUED FOR INFORMATION	20.08.13
10	ISSUED FOR INFORMATION	27.08.13
11	ISSUED FOR INFORMATION	05.09.13
12	ISSUED FOR INFORMATION	24.09.13
13	ISSUED FOR INFORMATION	08.10.13
14	ISSUED FOR INFORMATION	22.10.13
15	ISSUED PRIZEE FOR SERVICES TENDER	11.11.13
B	ISSUED FOR SECTION 95 APPLICATION	04.12.13

[illegible]

ARCHITECT - PRINCIPAL DESIGN CONSULTANT

HASSELL+POPULOUS®

HASSELL + POPULOUS PTY LTD ABN 34161979317
LEVEL 2, PIER 8/9
23 HICKSON ROAD
SYDNEY NSW 2000 AUSTRALIA
T +61 2 9101 2000 F +61 2 9101 2100

CONSULTANTS



Hyder

CLIENT



PROJECT

SICEEP_DARLING HARBOUR
THE THEATRE


DRAWING TITLE

GA PLANS - MID FOYER

LEVEL 4
RL 19.6

STATUS

SECTION 96				
SCALE @ A0 / 50% @ A2	DRAWN	CO-ORD	REVIEWED	APPROVED
1 : 250	RH	RH	MR	MR
PROJECT NUMBER	DRAWING NUMBER			REV
003688	TH_AR_D_204000			B

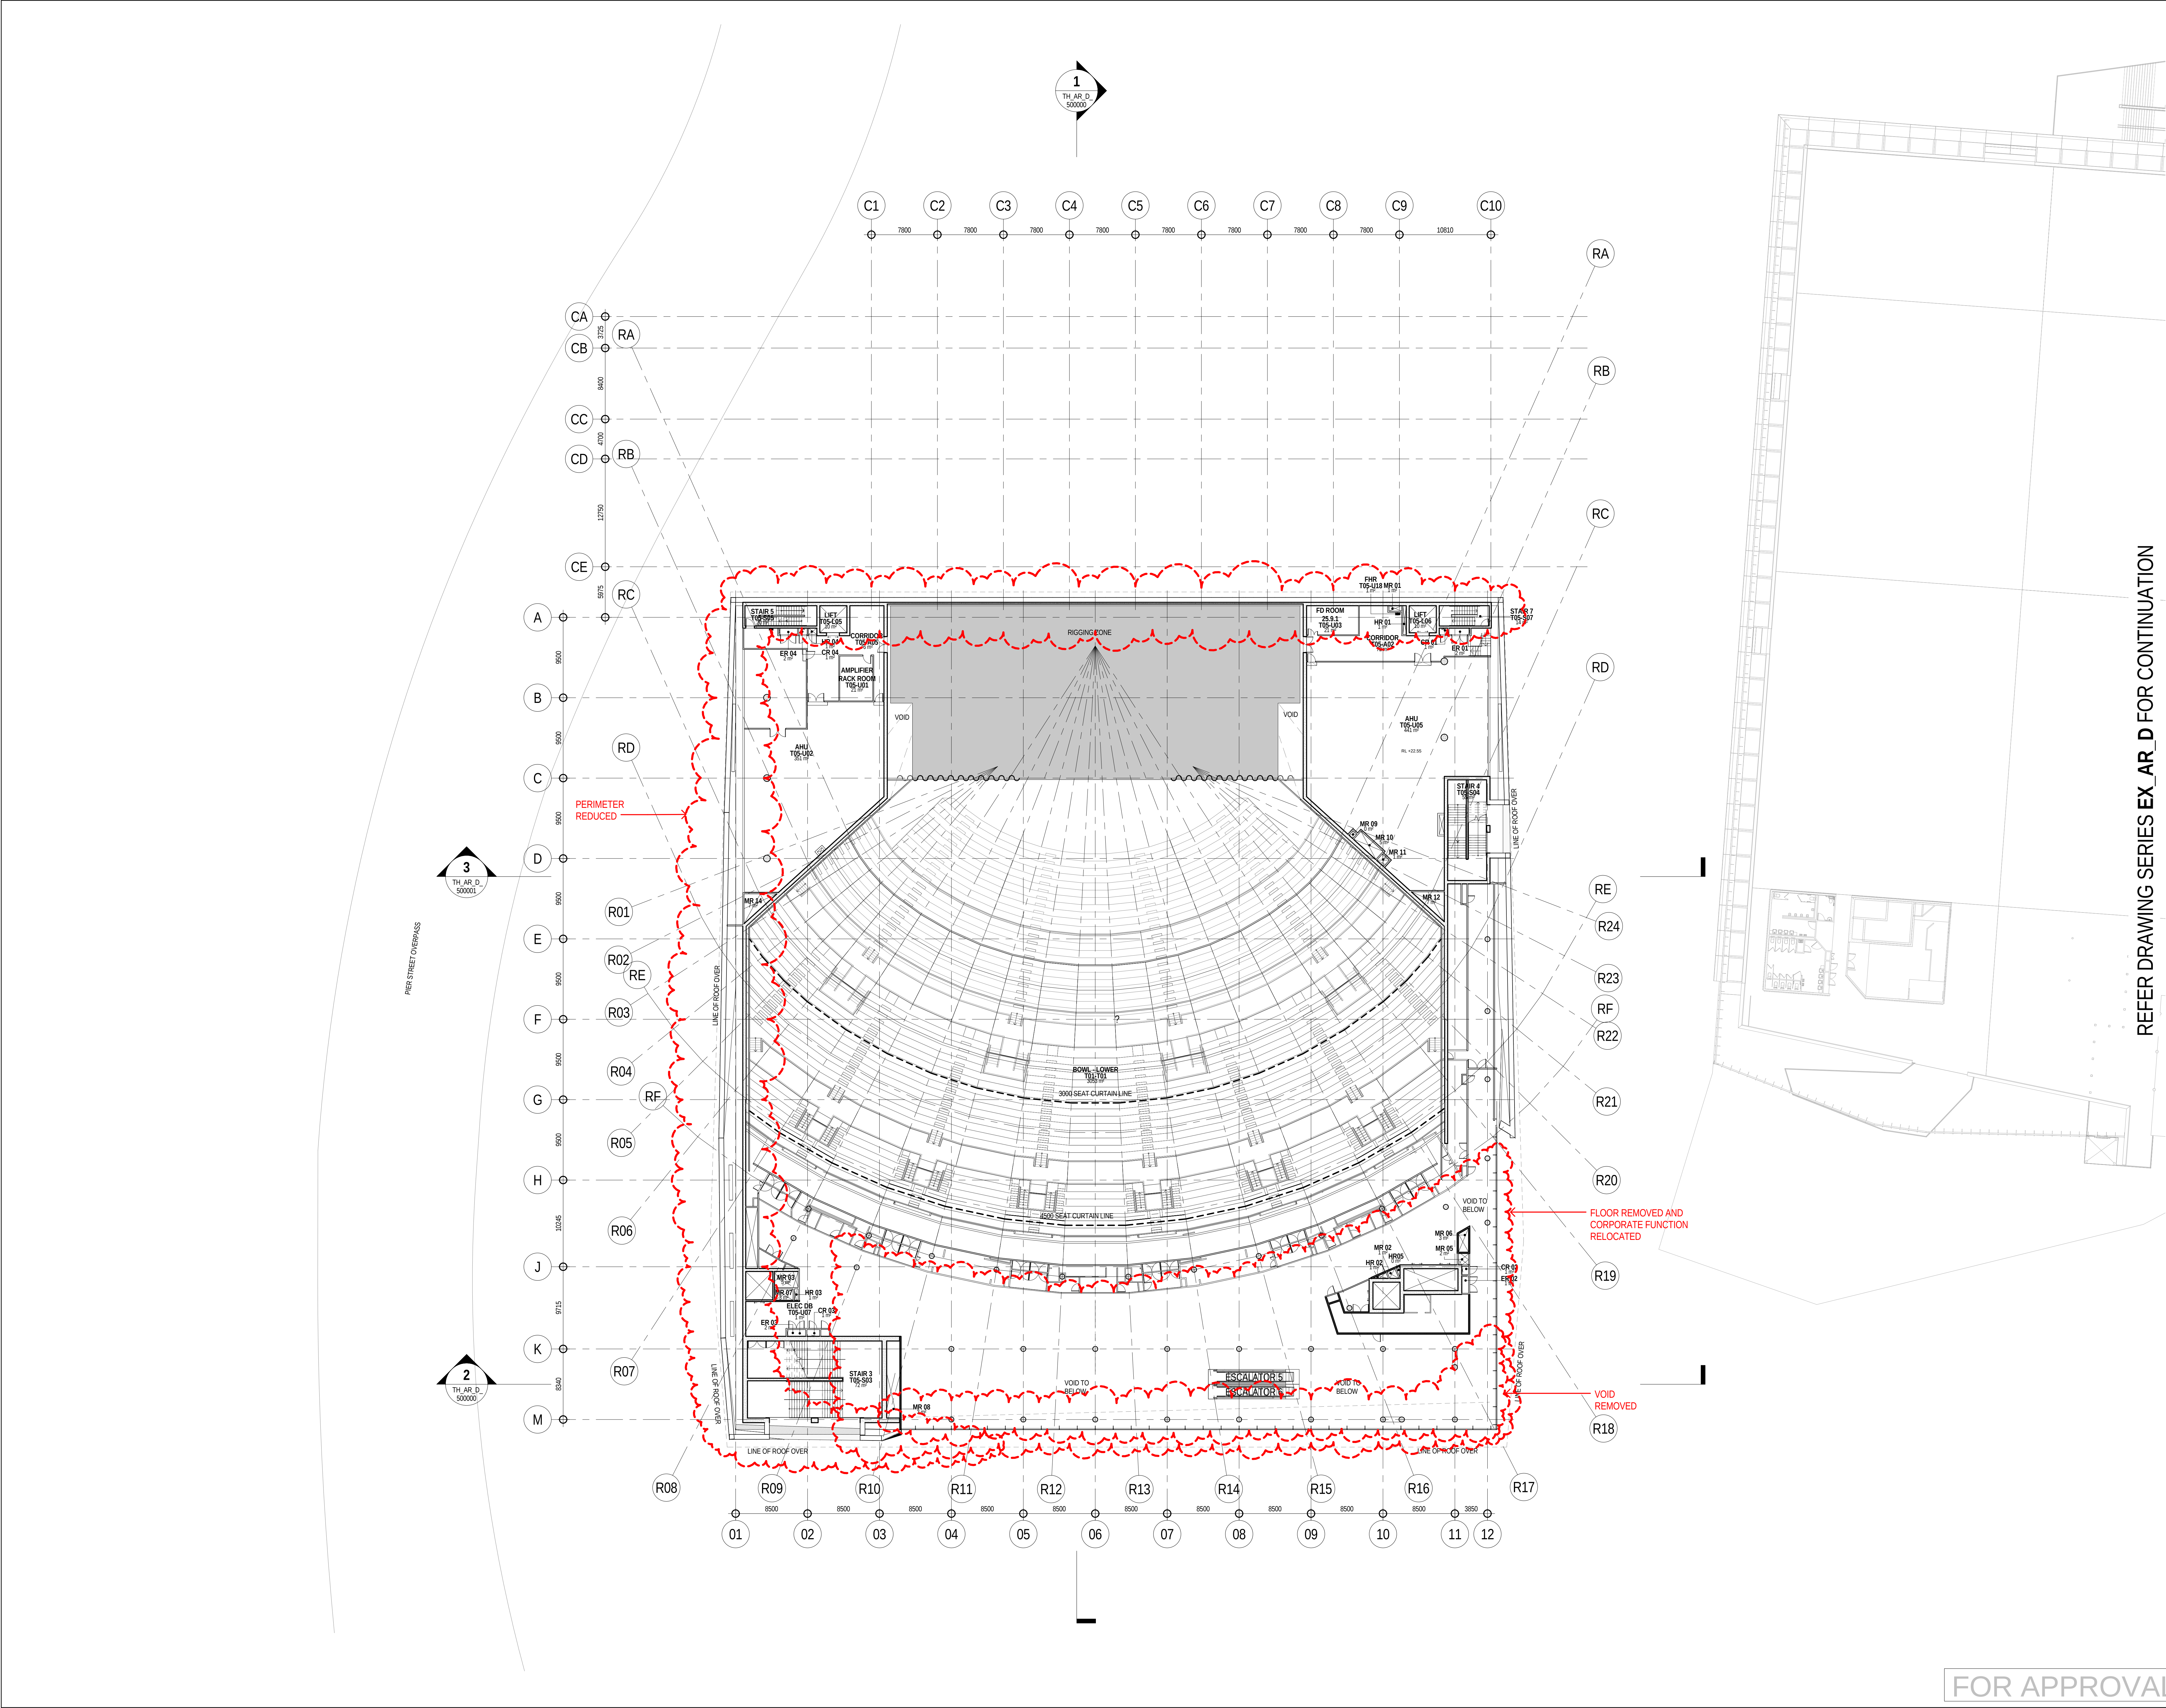

REFERENCE MAP

0 5 10 20m

1:250

NOTES

- DO NOT SCALE DRAWINGS. WRITTEN DIMENSIONS GOVERN.
- ALL DIMENSIONS ARE IN MILLIMETRES UNLESS NOTED OTHERWISE.
- ALL DIMENSIONS SHALL BE VERIFIED ON SITE BEFORE PROCEEDING WITH THE WORK. HASSELL+POPULOUS SHALL BE NOTIFIED IN WRITING OF ANY DISCREPANCIES.
- THIS DRAWING MUST BE READ IN CONJUNCTION WITH ALL RELEVANT CONTRACTS, SPECIFICATIONS AND DRAWINGS.

© COPYRIGHT OF THIS DRAWING IS VESTED IN HASSELL+POPULOUS. 2013 HASSELL+POPULOUS PTY LTD

THIS DRAWING IS AN UNCONTROLLED COPY, UNLESS NOTED OTHERWISE.

REV	DESCRIPTION	DATE
1	ISSUED FOR INFORMATION	09.05.13
2	ISSUED FOR INFORMATION	24.05.13
3	ISSUED FOR INFORMATION	30.05.13
4	ISSUED FOR INFORMATION	07.06.13
A	ISSUED FOR DEVELOPMENT APPLICATION	24.06.13
5	ISSUED FOR INFORMATION	26.06.13
6	ISSUED FOR DS1	11.07.13
7	ISSUED FOR DS1	24.07.13
8	ISSUED FOR INFORMATION	06.08.13
9	ISSUED FOR INFORMATION	20.08.13
10	ISSUED FOR INFORMATION	27.08.13
11	ISSUED FOR INFORMATION	05.09.13
12	ISSUED FOR INFORMATION	24.09.13
13	ISSUED FOR INFORMATION	08.10.13
14	ISSUED FOR INFORMATION	22.10.13
15	ISSUED/FREEZE FOR SERVICES TENDER	11.11.13
B	ISSUED FOR SECTION 96 APPLICATION	04.12.13

ARCHITECT - PRINCIPAL DESIGN CONSULTANT

HASSELL+POPULOUS

HASSELL+POPULOUS PTY LTD ABN 3406379327
LEVEL 2, PIER 8/9
23 HICKSON ROAD
SYDNEY NSW 2000 AUSTRALIA
T +61 2 9101 2000 F +61 2 9101 2100

CONSULTANTS

Robert Bird Group

AECOM

Hydra

CLIENT

Lend Lease

PROJECT

SICEEP DARLING HARBOUR
THE THEATRE

DRAWING TITLE

GA PLANS - RIGGING - PLANT

LEVEL 5
RL 22.6

STATUS

SECTION 96

SCALE @ A0 1:500 @ A2 1:250

PROJECT NUMBER 003688

DRAWING NUMBER TH_AR_D_205000

REV B

APPROVED

FOR APPROVAL

C:_Revit\Projects\003688_TH_AR_D_205000.dwg 12/02/2013 3:50:21 PM