


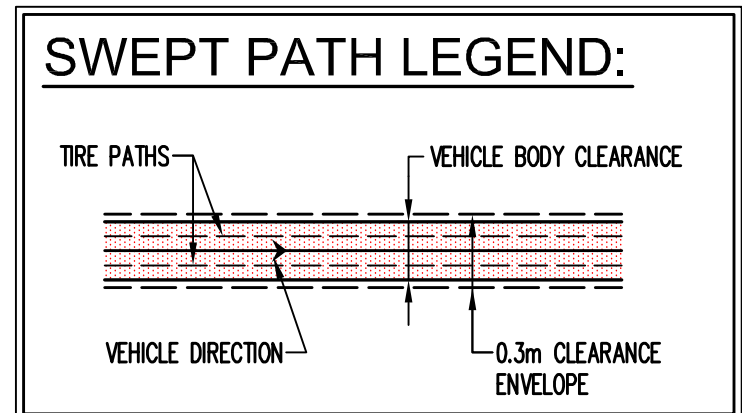
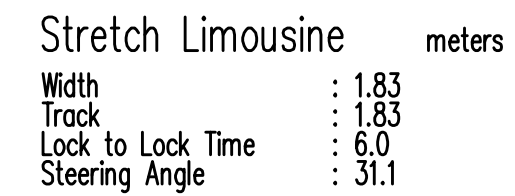


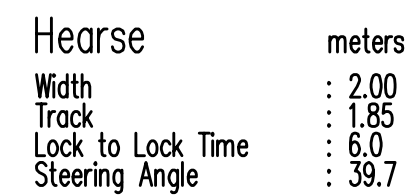

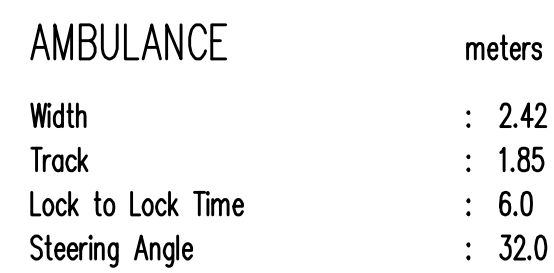

AMBULANCE	meters
Width	: 2.4
Track	: 1.85
Lock to Lock Time	: 6.0
Steering Angle	: 32.0

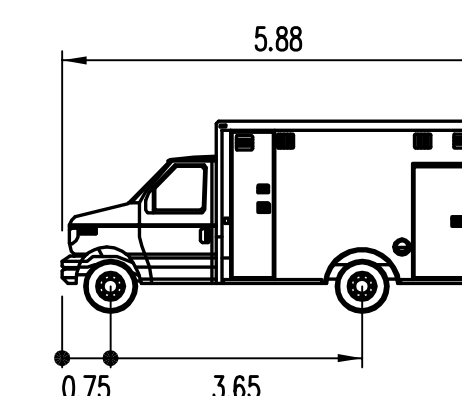

PRELIMINARY

[illegible]