




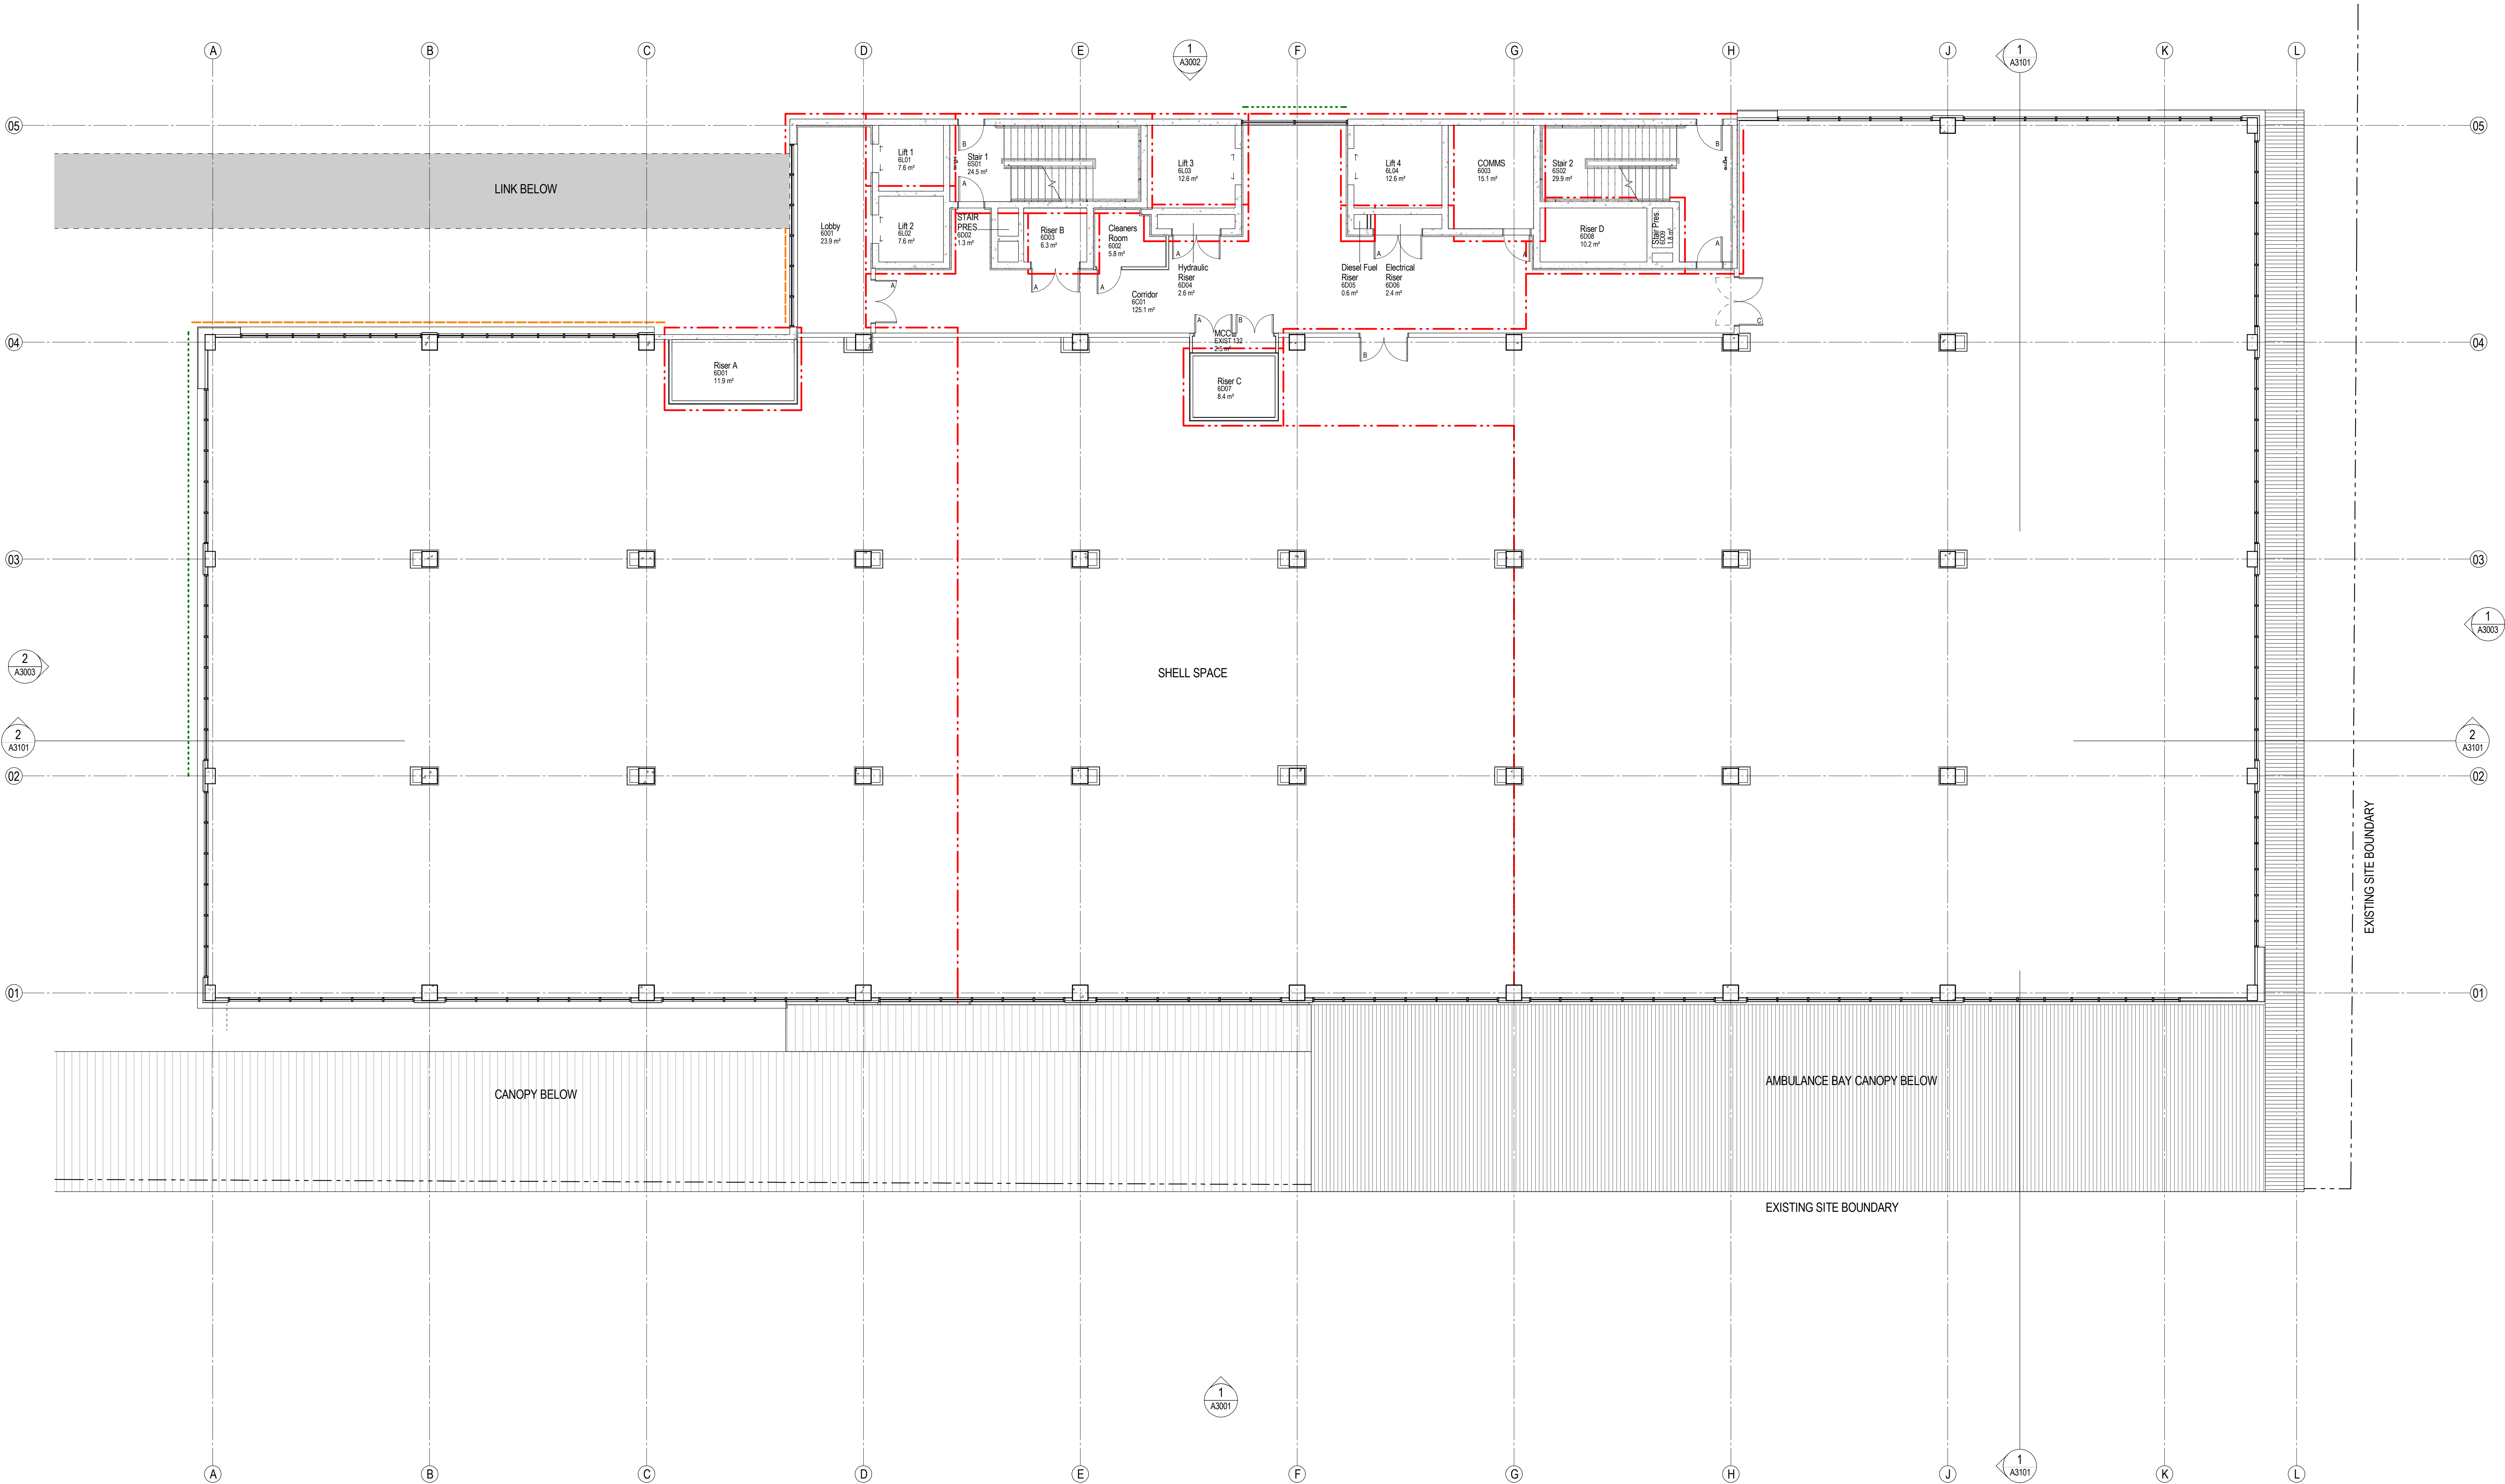

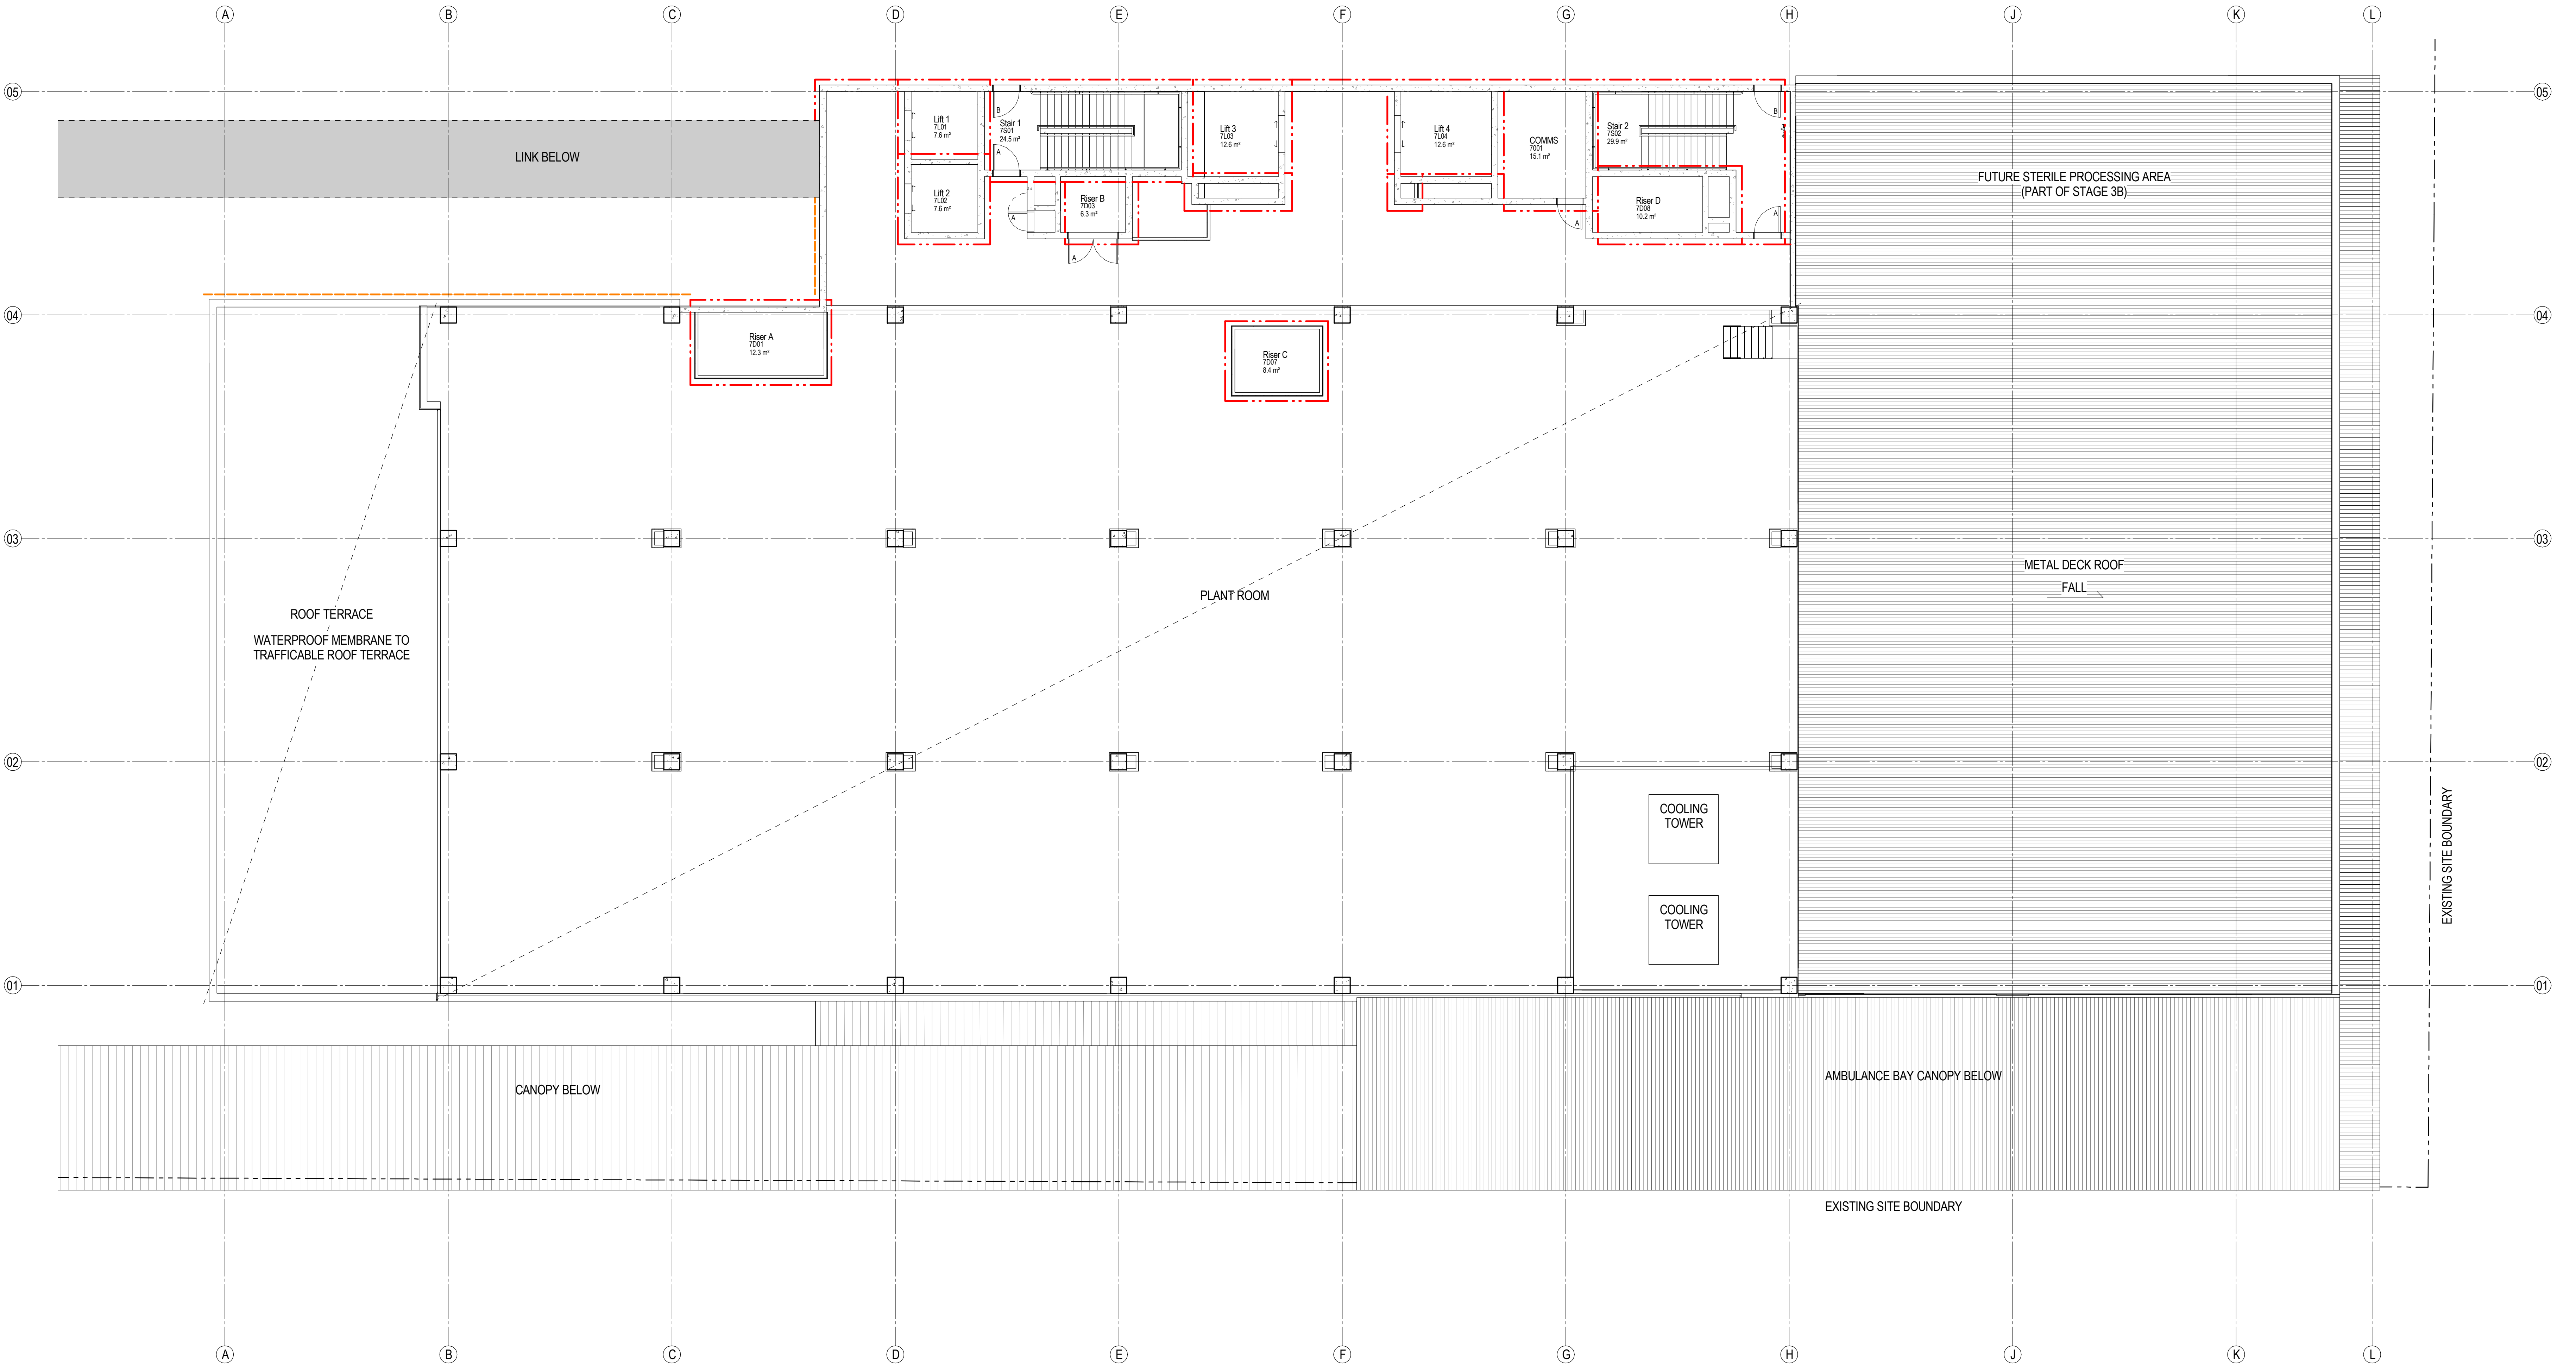

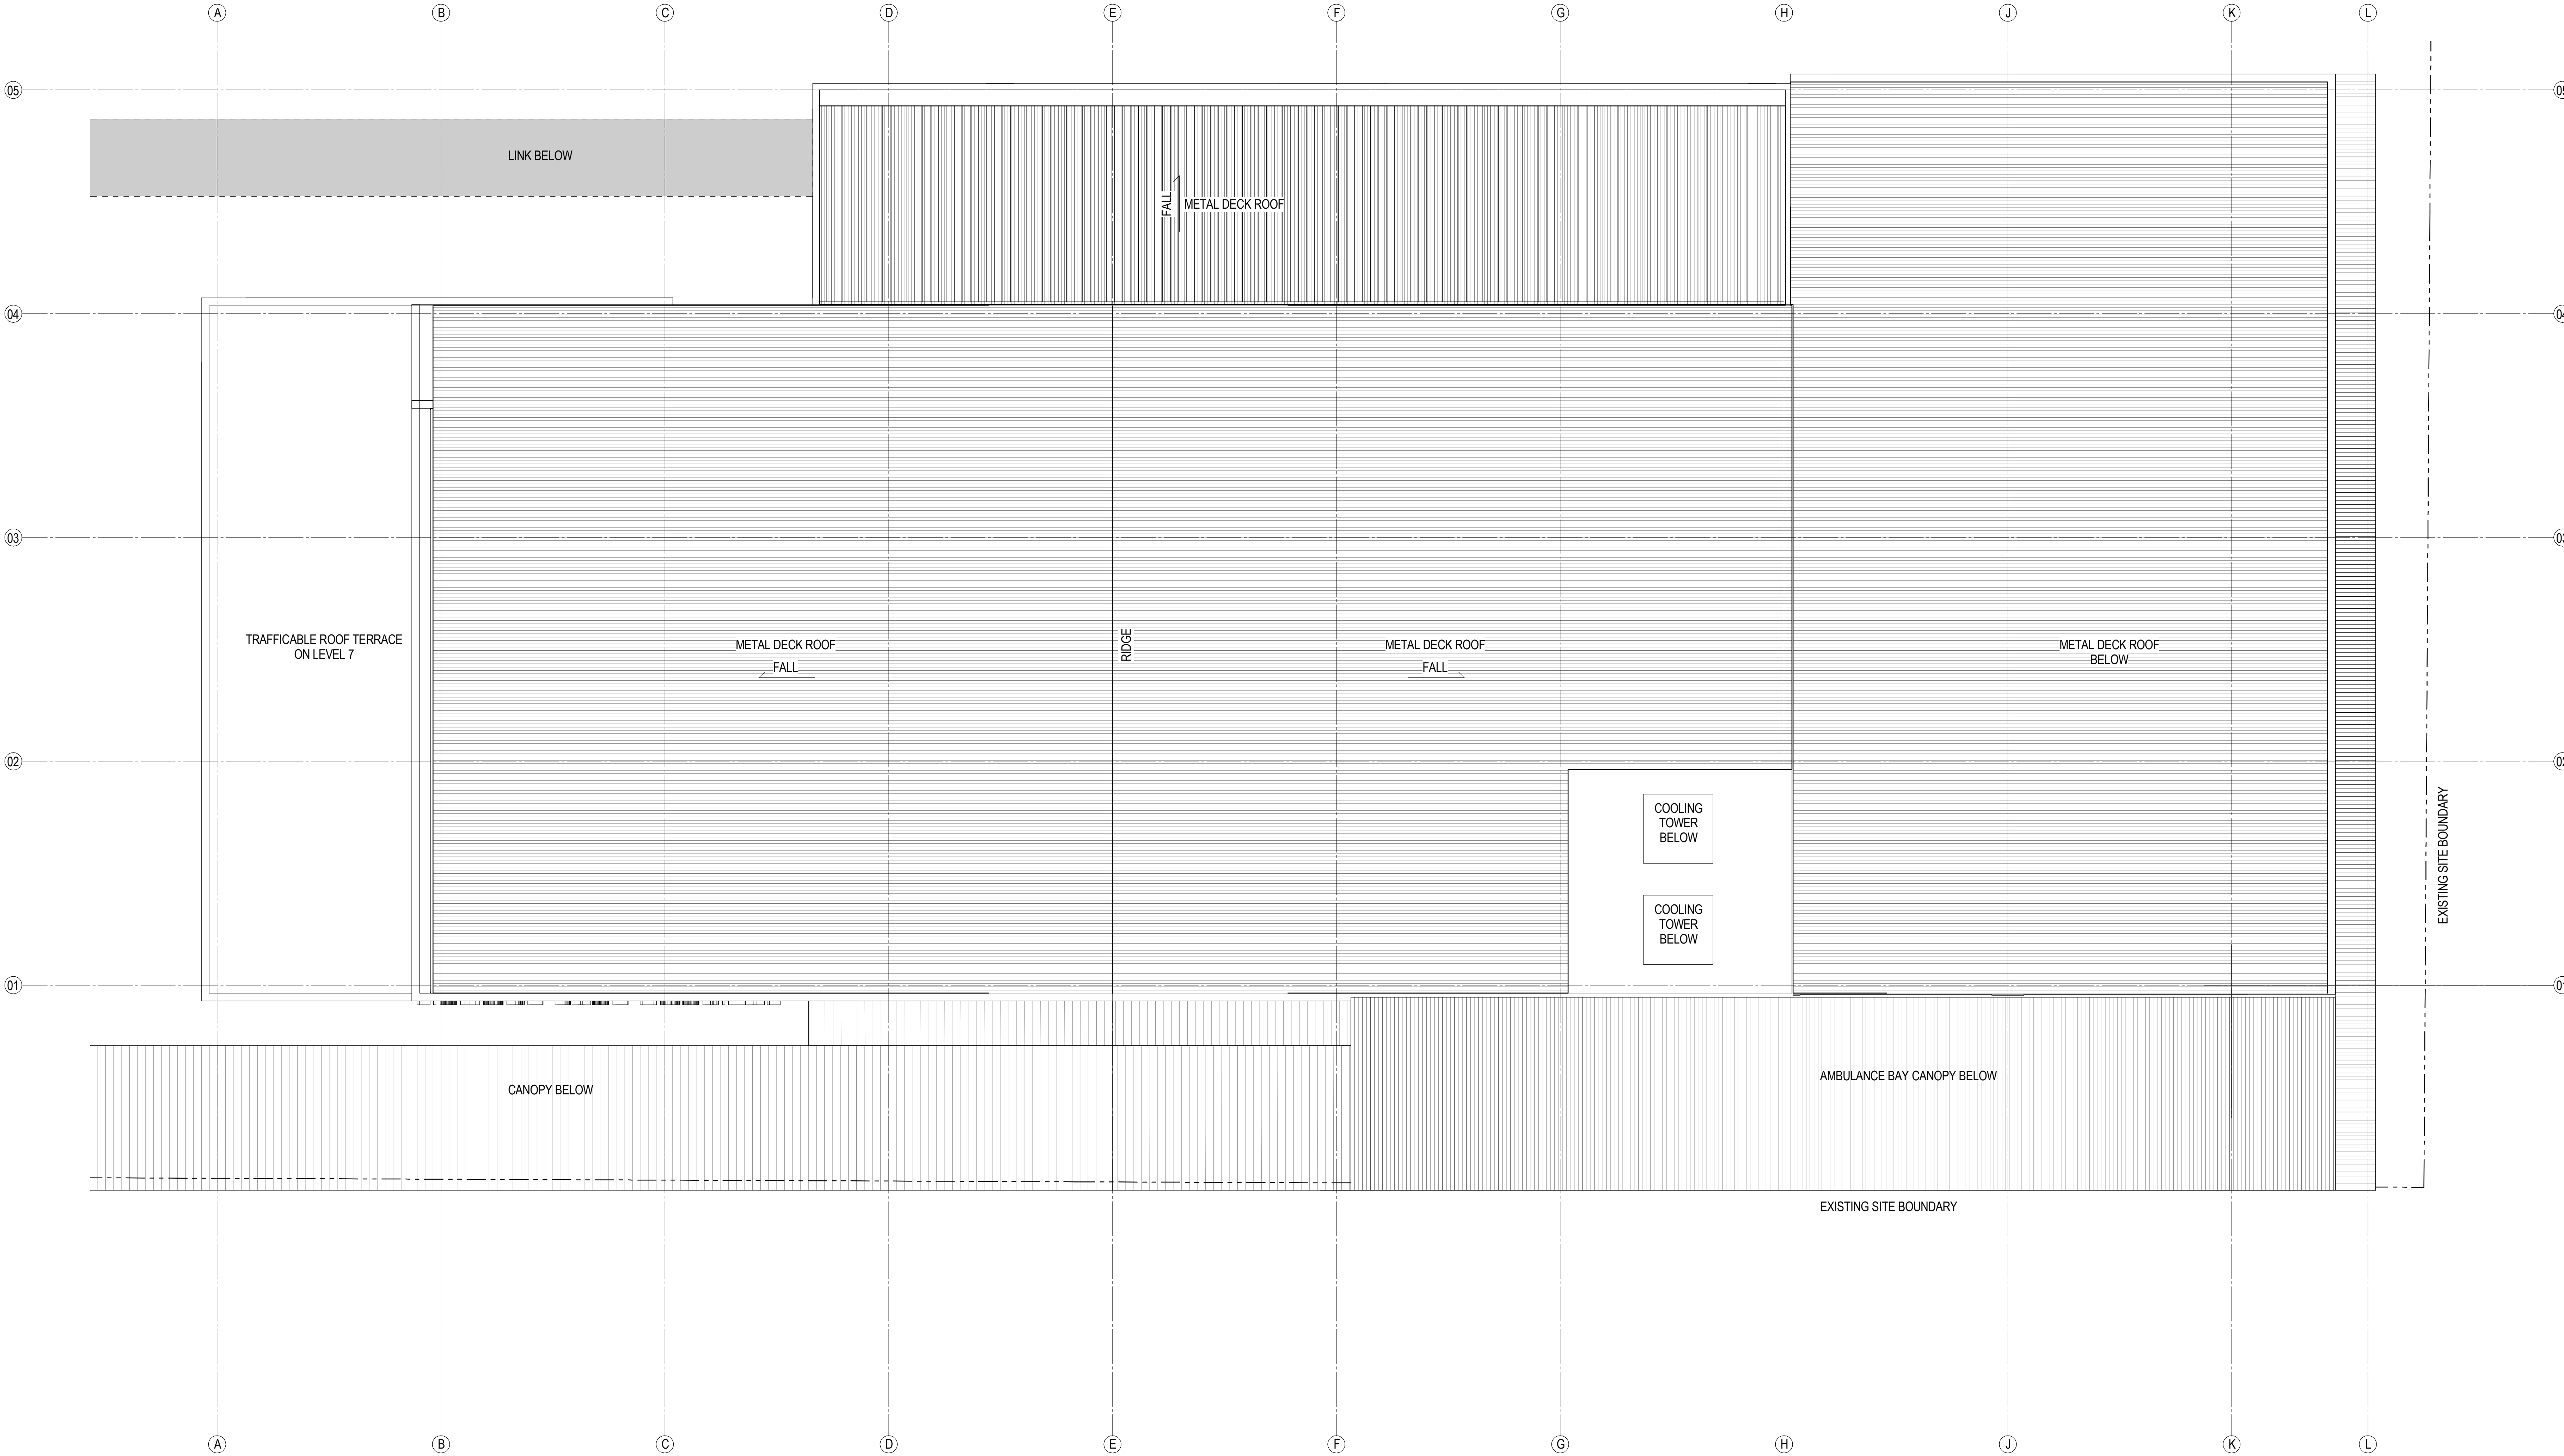

Copyright
WOODS BAGOT

Notes:
CONTRACTOR MUST VERIFY ALL DIMENSIONS
ON SITE BEFORE COMMENCING WORK OR
PREPARING WORKSHOP DRAWINGS. DO NOT
SCALE DRAWING.

Date generated: 12-07-13 4:42:56 PM

C:\My Documents\Autodesk\Revit\Projects\BIM-AP\LISMORE\BAGOT\GA-DO_08.dwg

Rev	Description	Date	App'd	Rev	Description	Date	App'd

A DA APPLICATION

12/07/13 TO

Date App'd



Health
Infrastructure

Project
LISMORE BASE HOSPITAL
REDEVELOPMENT

60 Uralla Street, Lismore NSW 2480

Drawing title
GA - LEVEL 08

Checked
AJ

Approved
HA

Scale
1 : 100

@ B1 sheet size

50mm on original




WOODS BAGOT AUSTRALIA
ASIA
MIDDLE EAST
EUROPE
NORTH AMERICA

Project number
120179


Drawing number
A2208

Revision
A

Status
PRELIMINARY

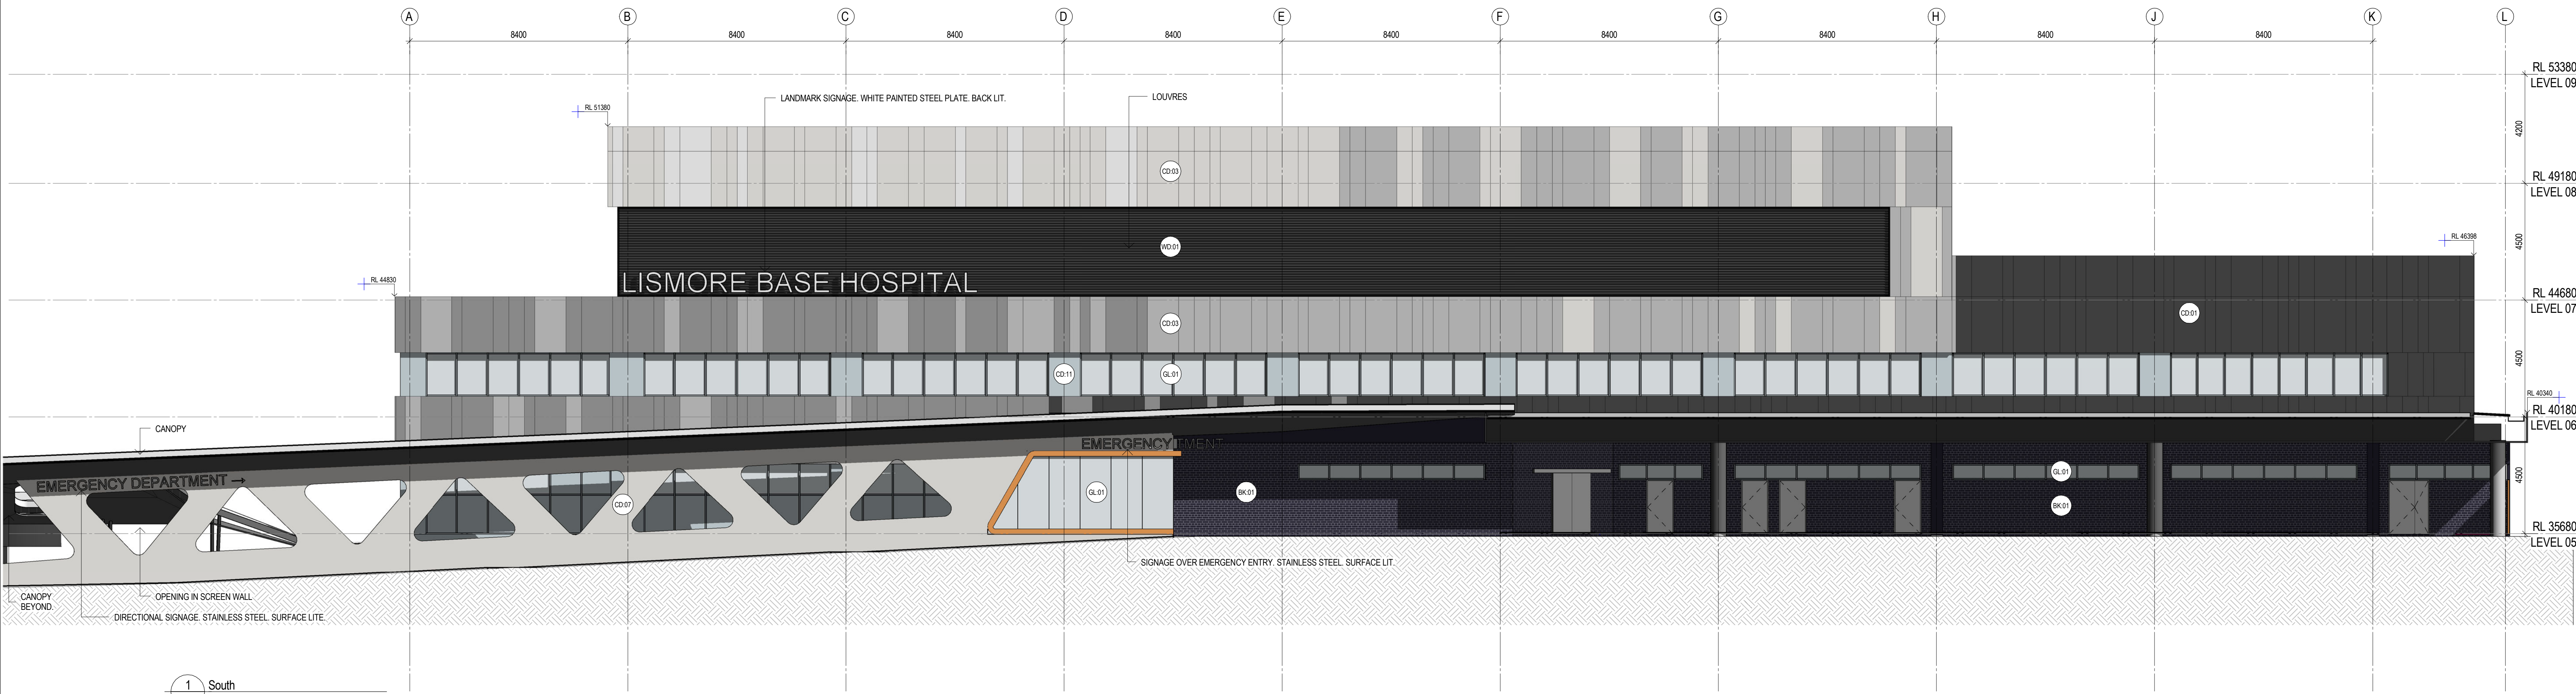

1 South
SCALE 1 : 100

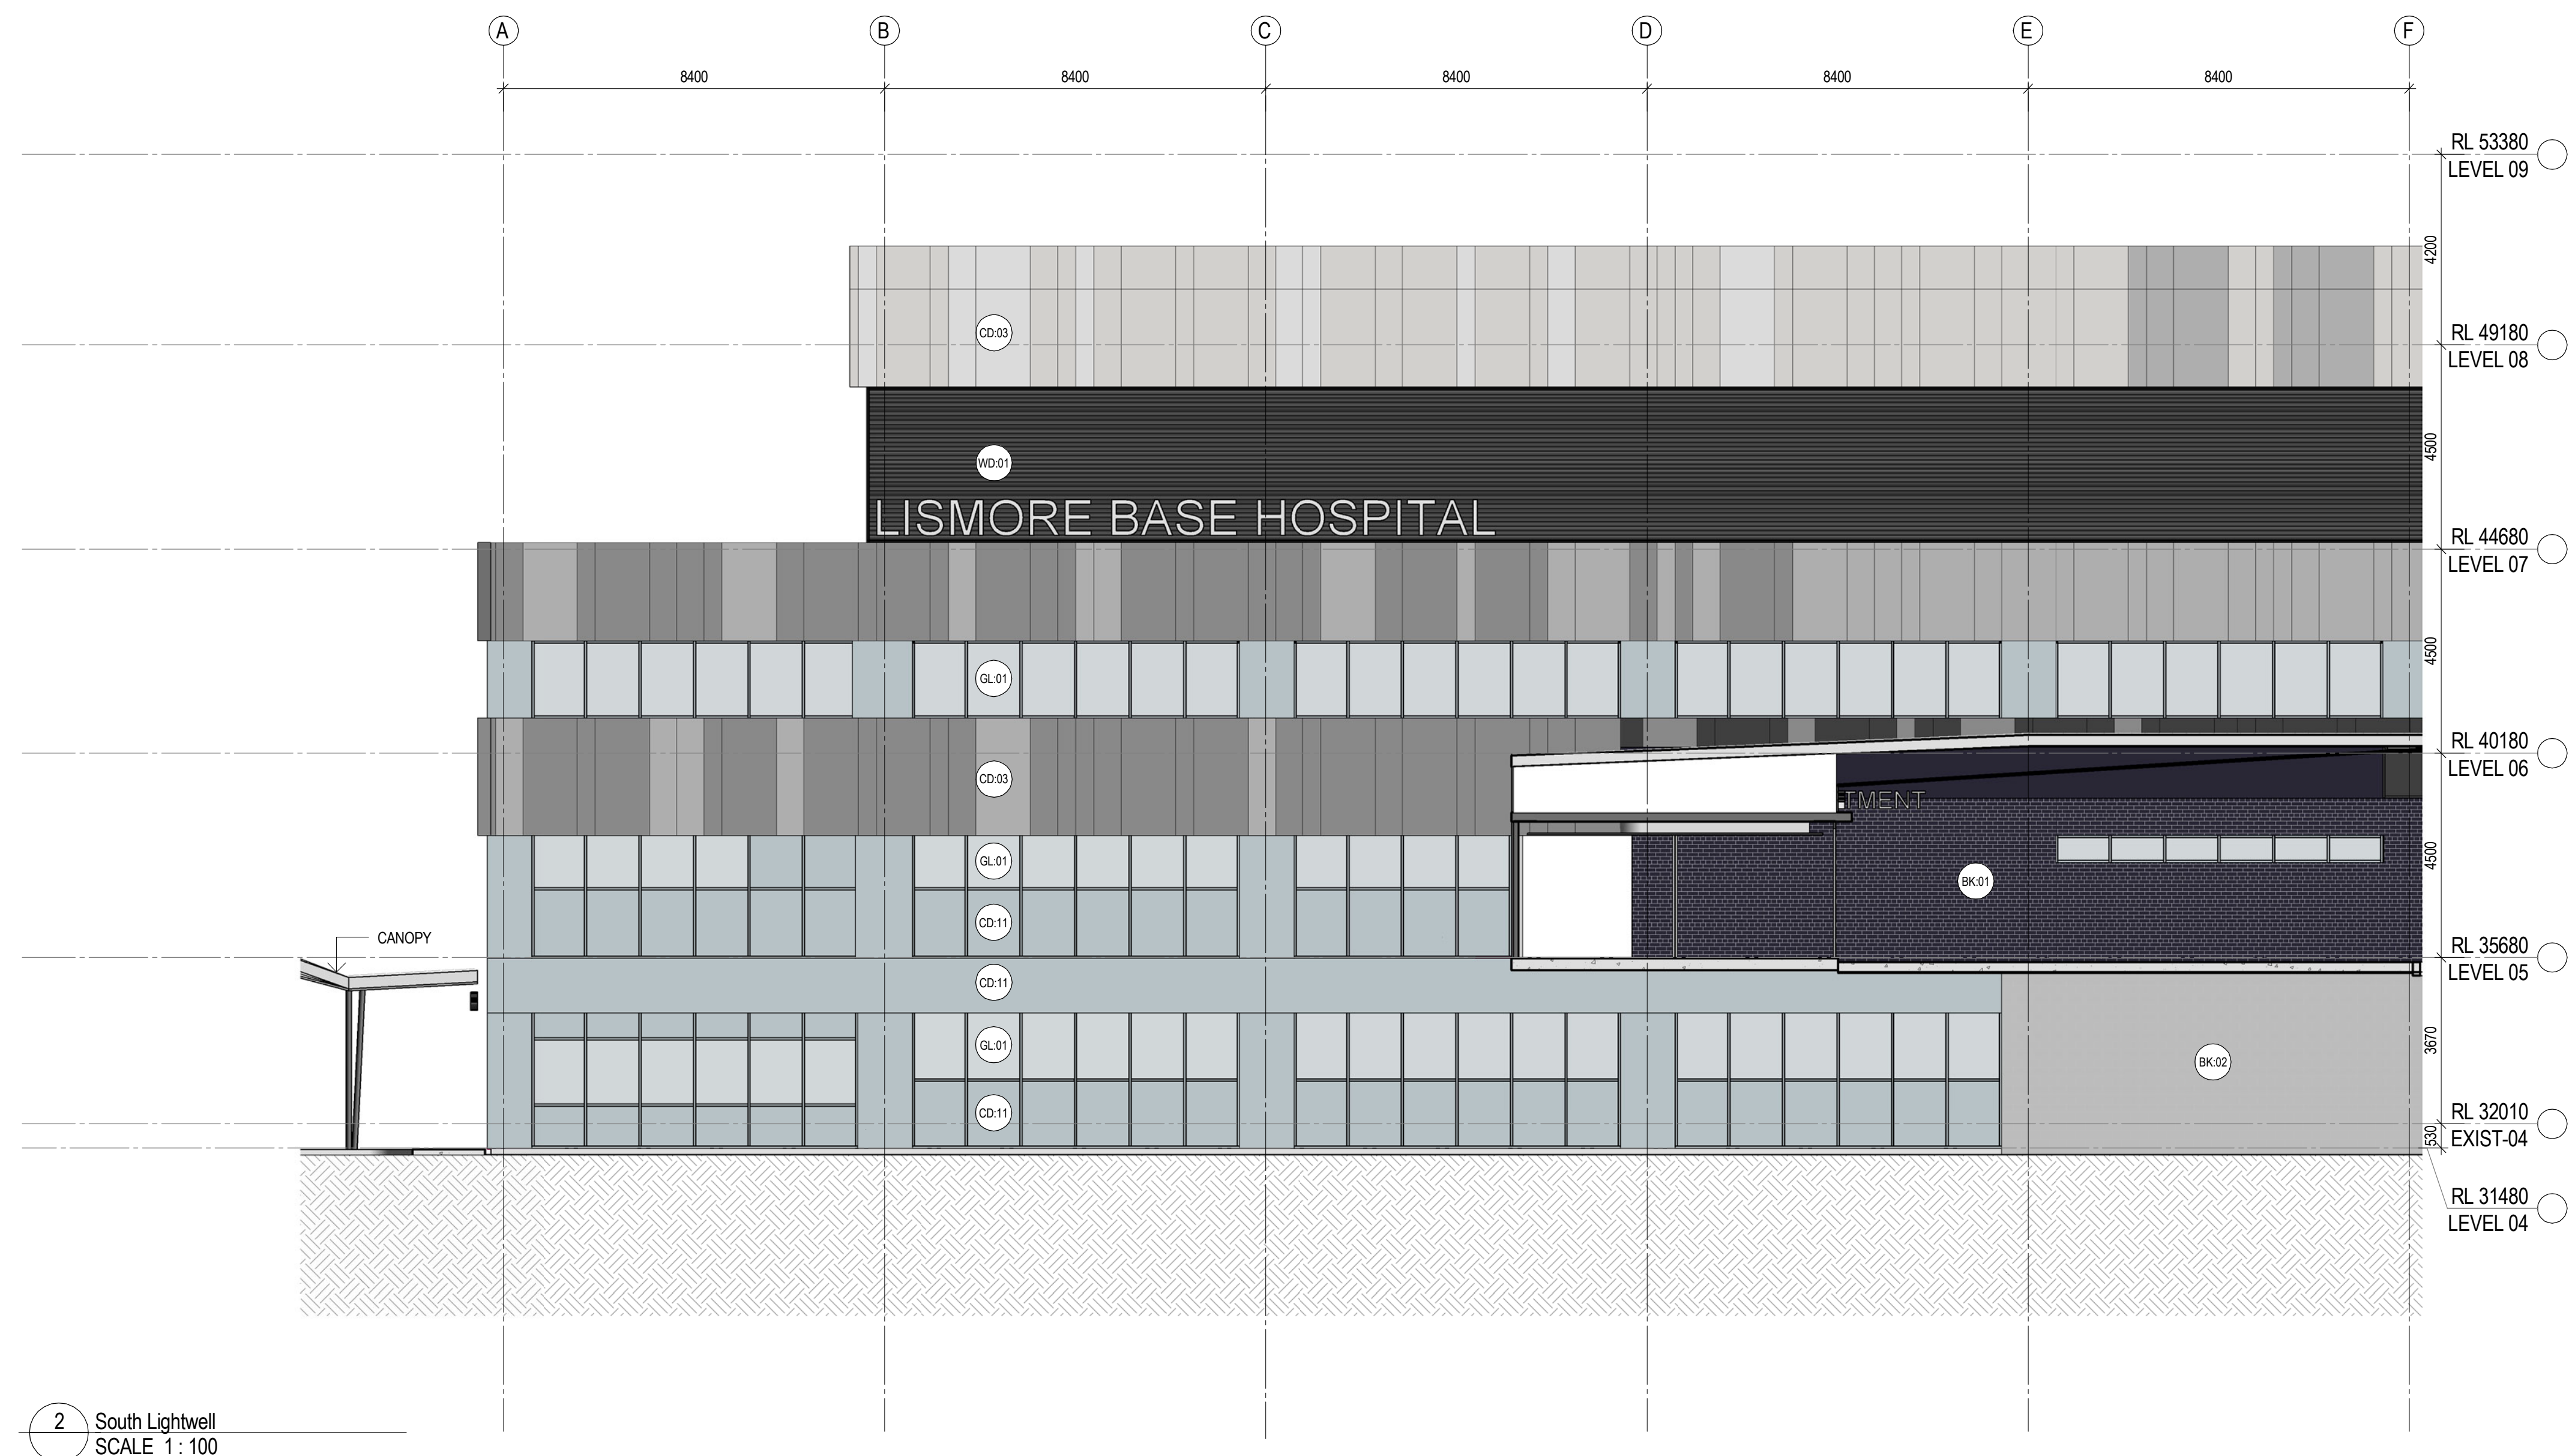

2 South Lightwell
SCALE 1 : 100

Copyright
WOODS BAGOT

Notes:
CONTRACTOR MUST VERIFY ALL DIMENSIONS
ON SITE BEFORE COMMENCING WORK OR
PROCEEDING WITH SHOP DRAWINGS. DO NOT
SCALE DRAWING.

LEGEND

- CD.01 CFC CLADDING - DARK GREY
- CD.03 CFC CLADDING - MID GREY/LIGHT GREY/CREAM/OFF WHITE
- CD.07 CFC CLADDING - OFF WHITE
- CE.02 CONCRETE OFF FORM WITH 'COPPER PATINA' STAINING

- CD.11 COLOURBACK GLASS - DARK GREY
- CD.15 SPEED PANEL - COLORBOND SURFMIST
- GL.01 PERFORMANCE GLAZING
- WD.01 ALUMINIUM PLANT ROOM LOUVRES

- BK.01 BRICK - BOWRAL BLUE
- BK.02 EXPOSED BLOCKWORK

Rev	Description	Date	App'd	Rev	Description	Date	App'd

Client
NSW GOVERNMENT
Health Infrastructure

Project
**LISMORE BASE HOSPITAL
REDEVELOPMENT**
60 Uralla Street, Lismore NSW 2480

Drawing title
ELEVATION - SOUTH

Checked
TO

Approved
HA

Scale
1 : 100
@ 01 sheet size

50mm on original


WOODS BAGOT AUSTRALIA
ASIA
MIDDLE EAST
EUROPE
NORTH AMERICA

Project number
120179


Drawing number
A3001

Revision
A

Status
PRELIMINARY

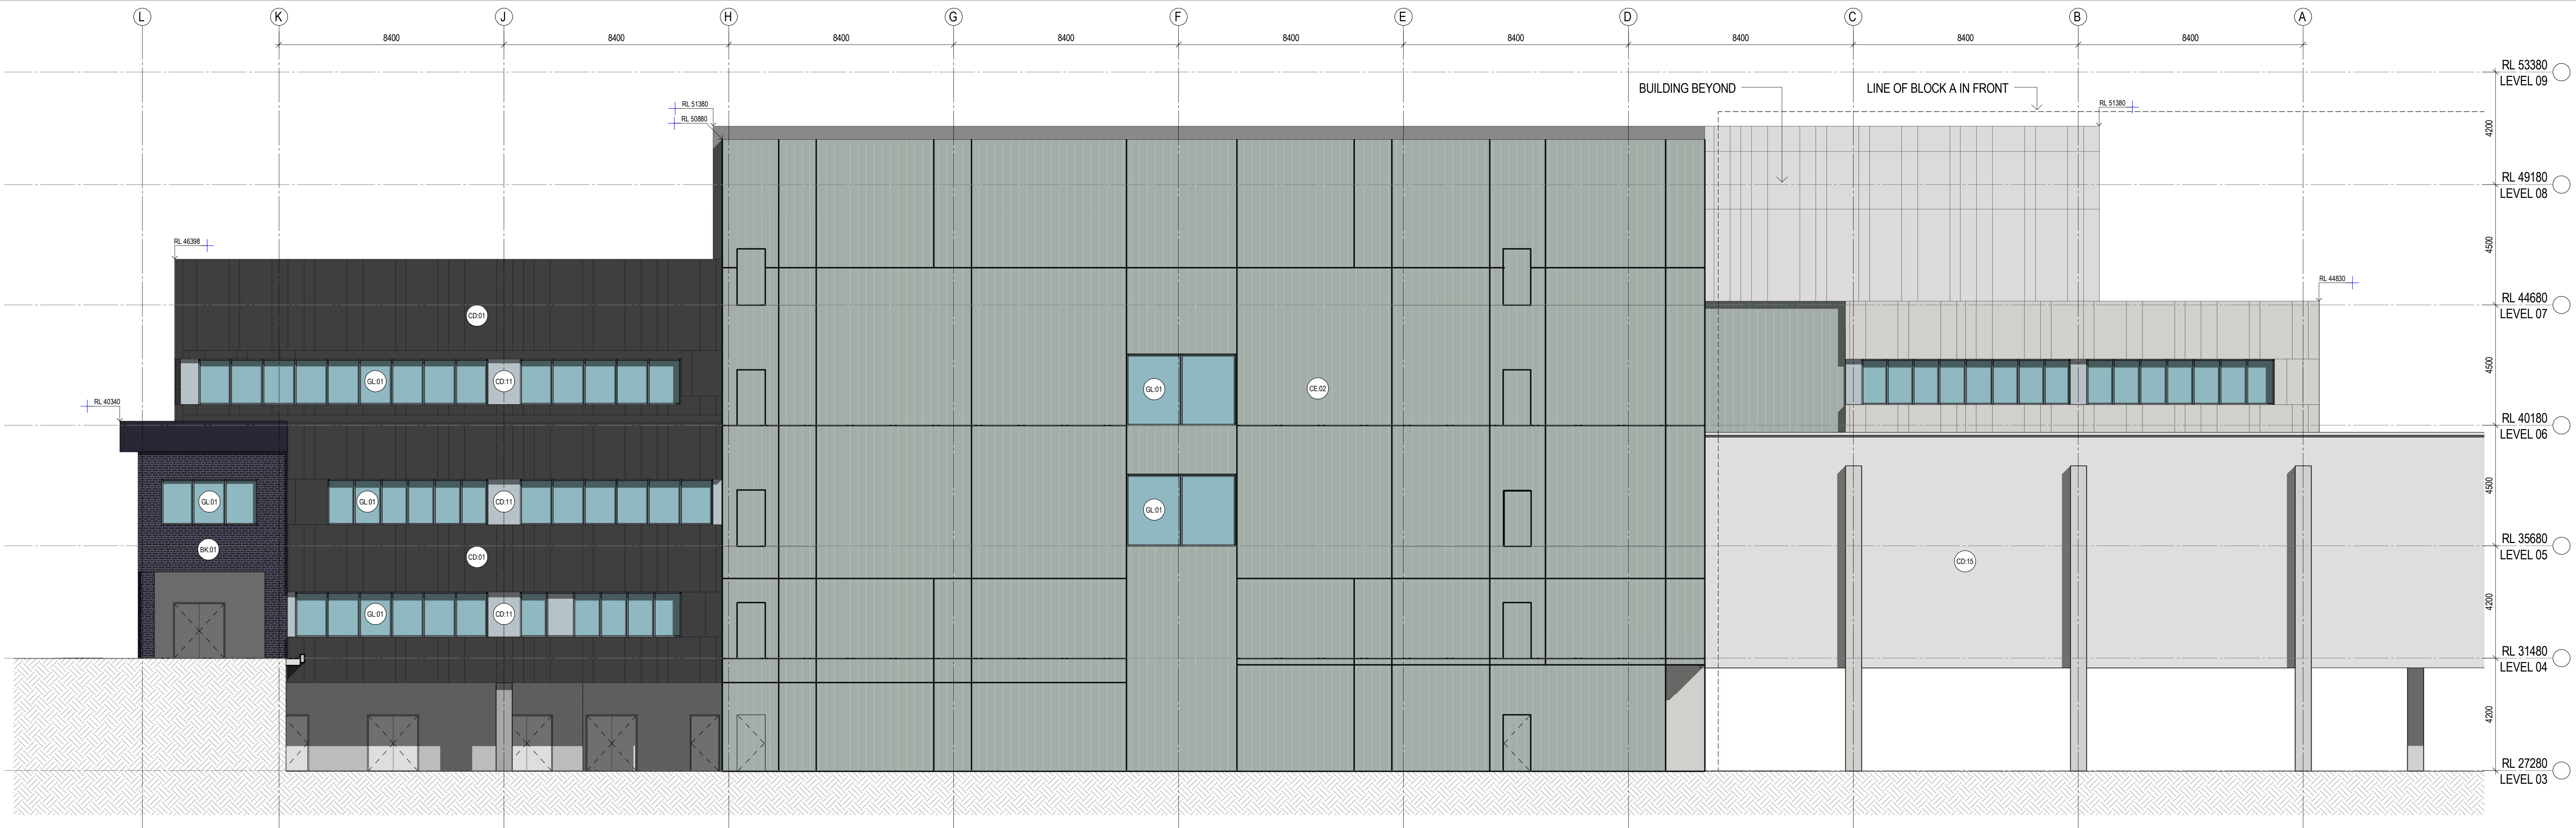


1 North
SCALE 1 : 100

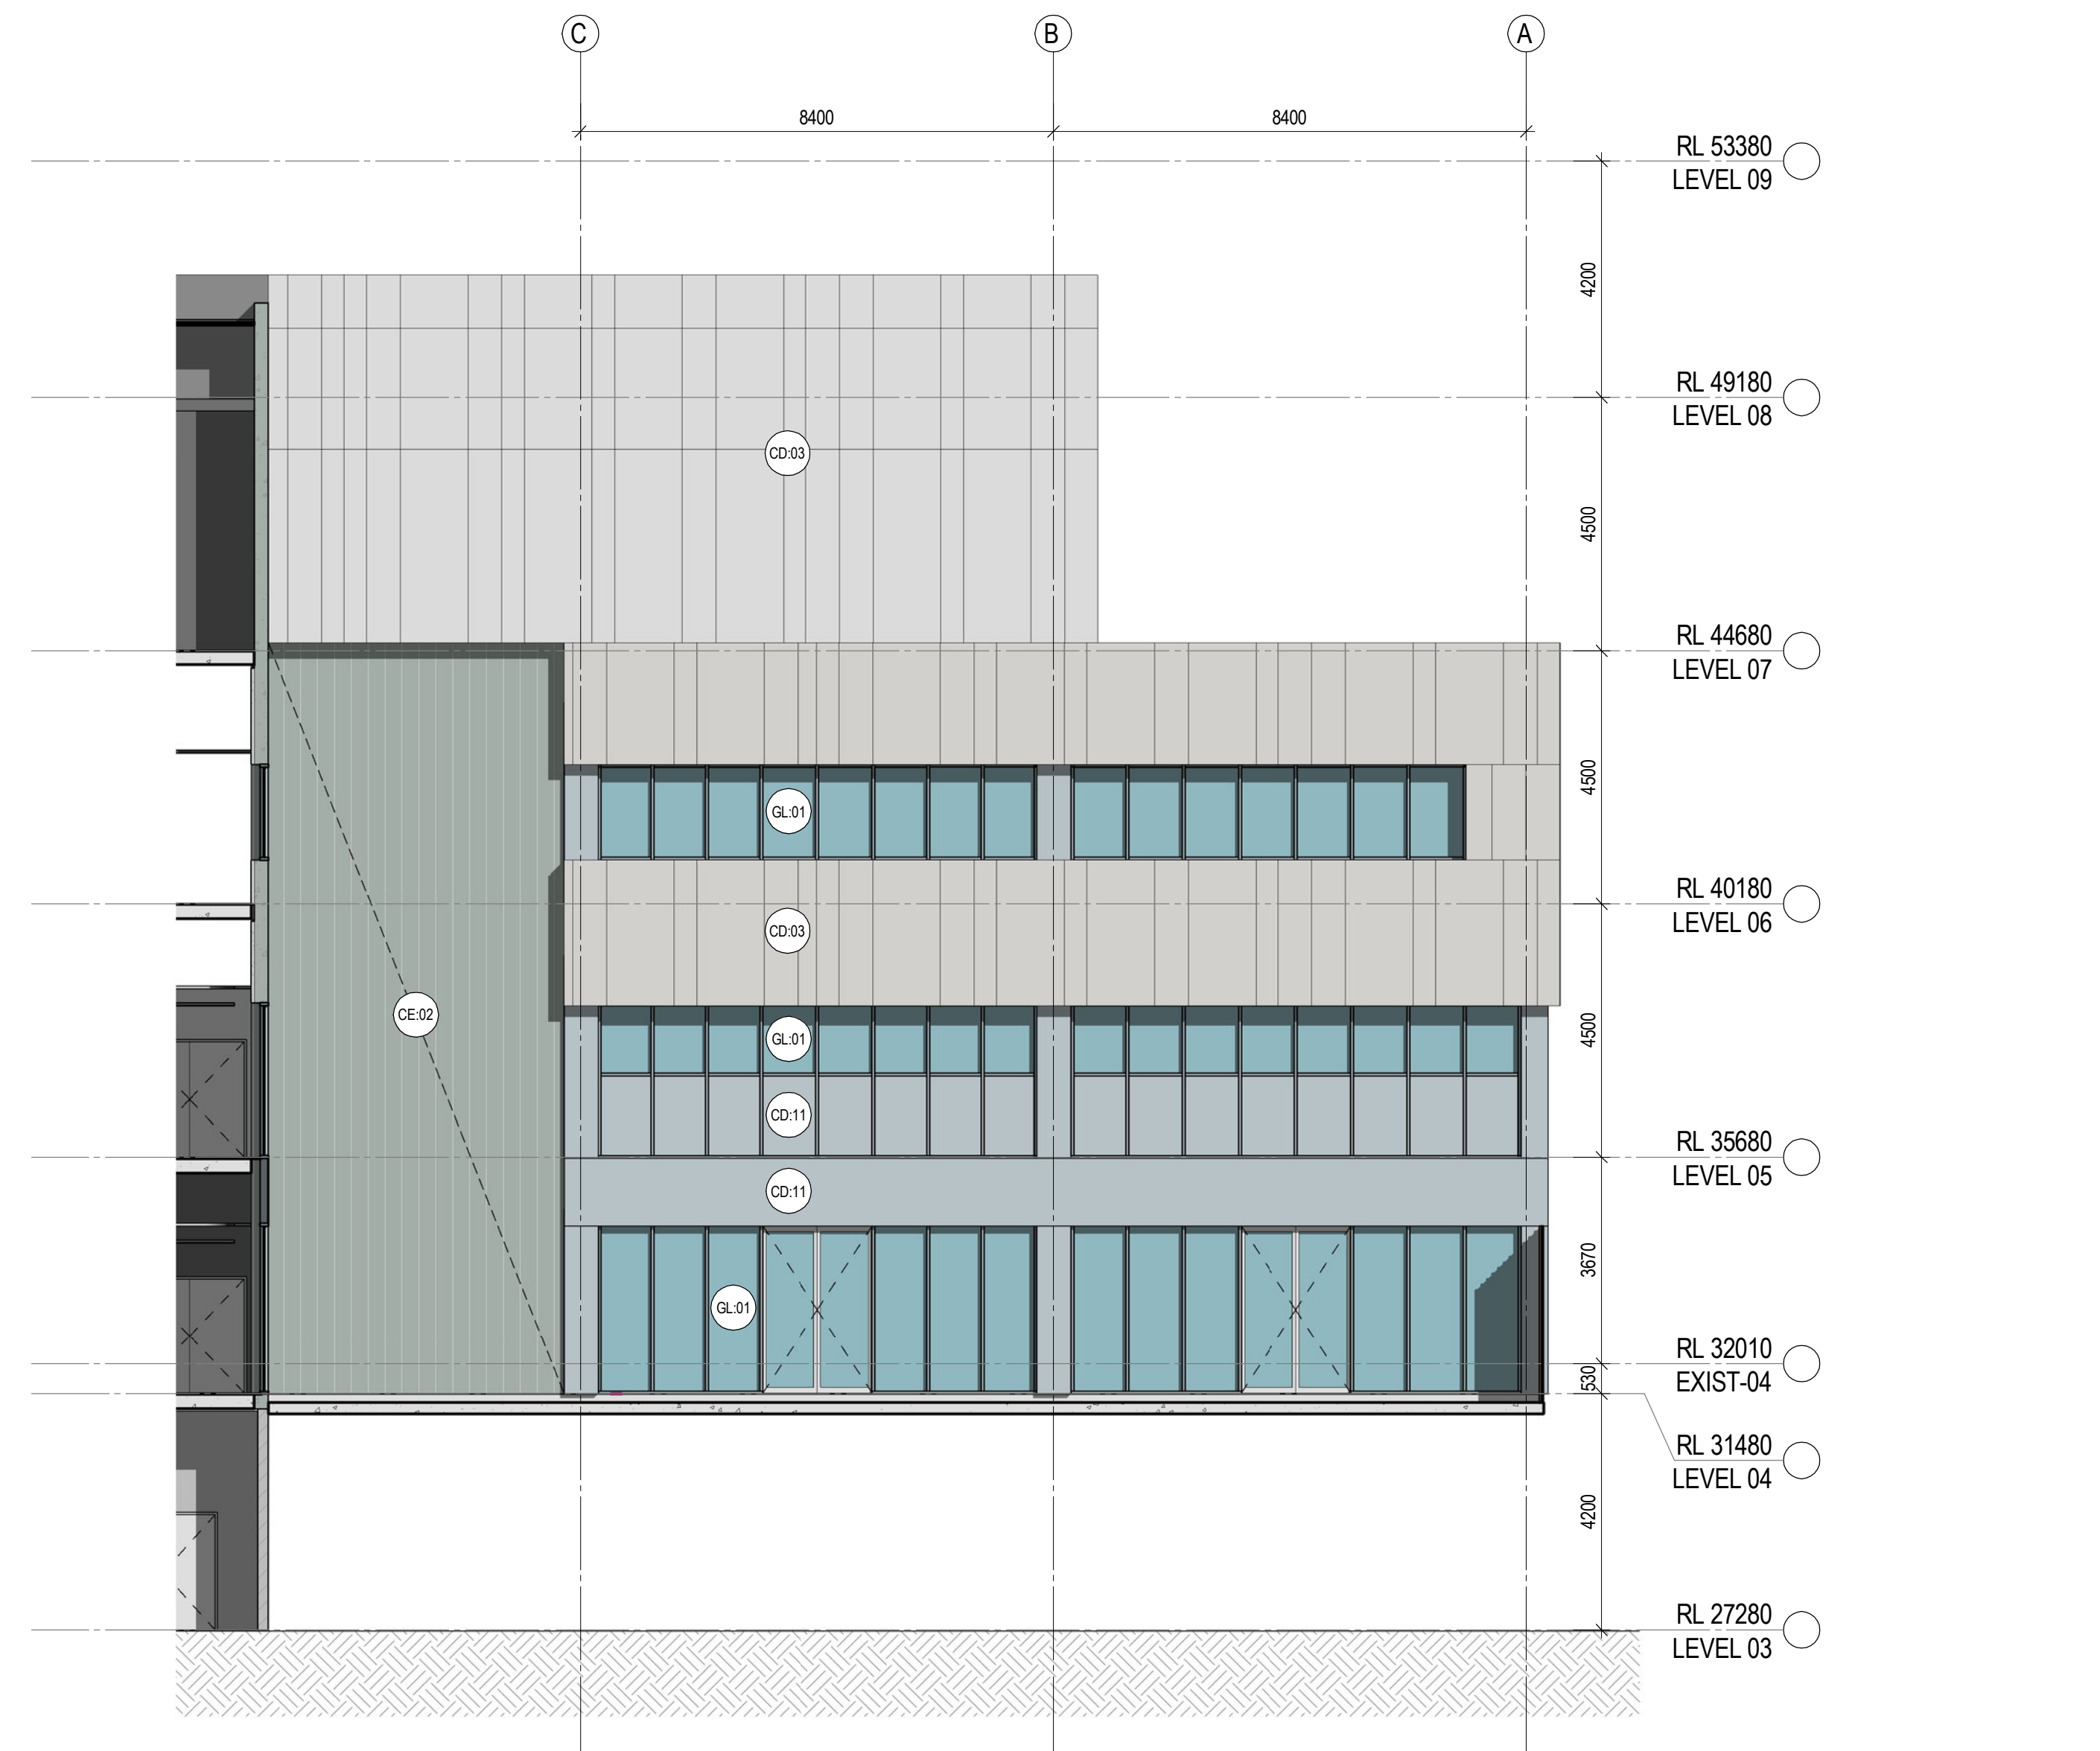

2 North - Renal Courtyard
SCALE 1 : 100

Copyright: WOODS BAGOT			
Notes: CONTRACTOR MUST VERIFY ALL DIMENSIONS ON SITE BEFORE COMMENCING WORK OR PREPARED WORKSHOP DRAWINGS. DO NOT SCALE DRAWING.			
CD.01	CFC CLADDING - DARK GREY	CD.11	COLOURBACK GLASS - DARK GREY
CD.03	CFC CLADDING - MID GREY/LIGHT GREY/CREAM/OFF WHITE	CD.15	SPEED PANEL - COLORBOND SURFMIST
CD.07	CFC CLADDING - OFF WHITE	GL.01	PERFORMANCE GLAZING
CE.02	CONCRETE OFF FORM WITH 'COPPER PATINA' STAINING	WD.01	ALUMINIUM PLANT ROOM LOUVRES
BK.01	BRICK - BOWRAL BLUE	BK.02	EXPOSED BLOCKWORK

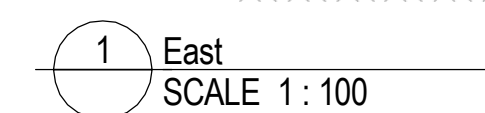

**WOODS
BAGOT** AUSTRALIA
ASIA
MIDDLE EAST
EUROPE
NORTH AMERICA

Project number 120179 Drawing number A3003 Period A

Status PRELIMINARY