
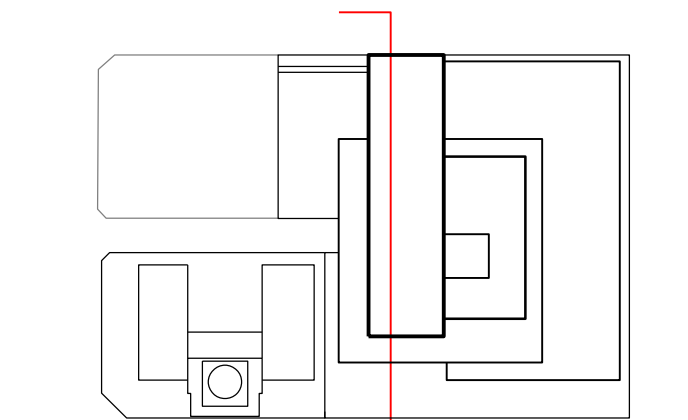


- 01: Plant
02: Car Park
03: Retail
04: To Wynyard Station
05: Lightweight Concourse Bridge
06: Loading Bay
07: Wynyard Lane
08: Cafe
09: Office Lobby Reception
10: Accessible terrace
11: Office Amenity
12: Office
13: Hunter Connection
14: Lift Lobby
15: Services route below Wynyard lane
16: Inaccessible terrace
17: Open View onto Wynyard Lane
18: Glazed awning
19: Existing retail
20: Railcorp

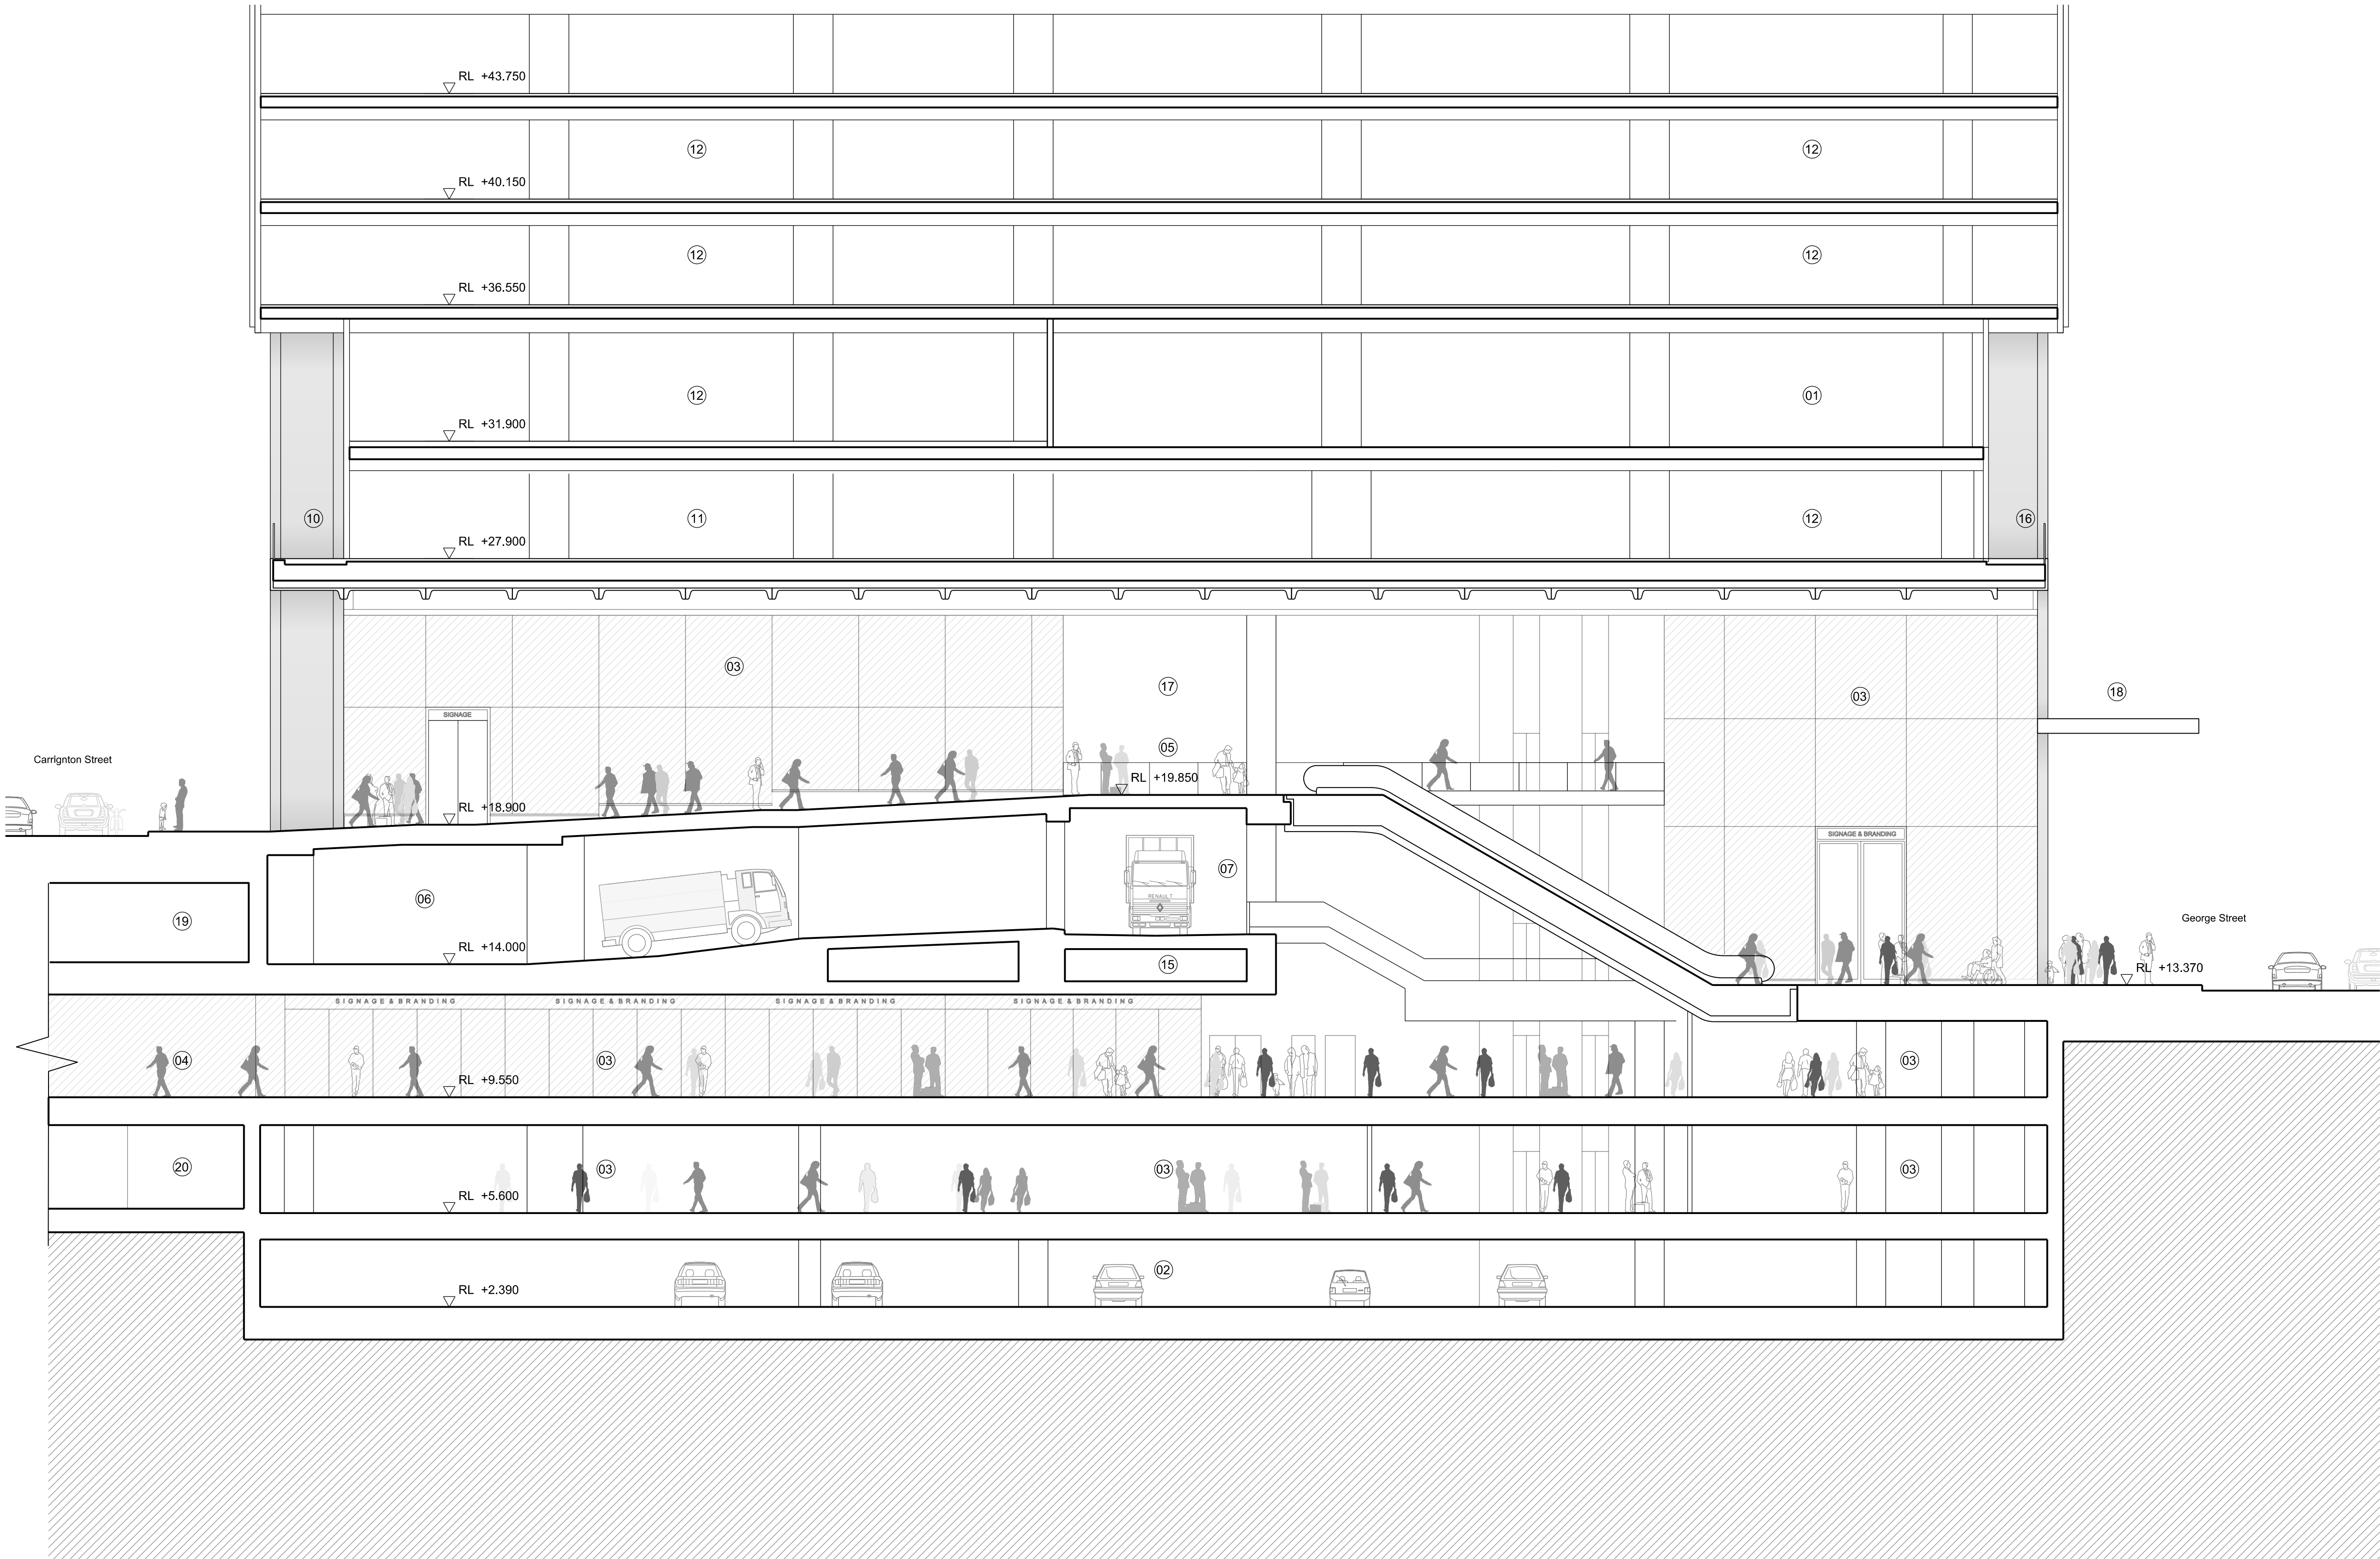

Issue	reason for issue	date	checked
Rev 00	Development Application Submission	19.03.14	PS
Rev 01	Issued for TNSW Landowners Consent	28.08.15	PS
Rev 02	S96 Issue	25.09.15	PS
Rev 03	S96 Issue	09.09.16	SL
Rev 04	S96 Issue	28.09.16	SL

Brookfield

Sovereign Wynyard Centre Pty Limited or its nominee
Level 22, 135 King Street
Sydney
NSW 2000
T +612 9322 82

architects
make + architectus™

Make
32 Cleveland Street
London
W1T 4JY
T +44 (0)20 7636 5151
info@makearchitects.com
www.makearchitects.com

Architectus Sydney
Level 18 MLC Centre
19 Martin Place
Sydney NSW 2000
T (61 2) 8252 8400
F (61 2) 8252 8600
sydney@architectus.com.au
ABN 11 098 488 445

project
Wynyard Place

drawing
Proposed Section 1
Carrington to George Street Laneway

scale	1 : 125	status	drawing no.
drawn			DA2220
paper size	A1		
checked	PS/IL	issue	
project no	m: 958 a: 120298.00		Rev 04