
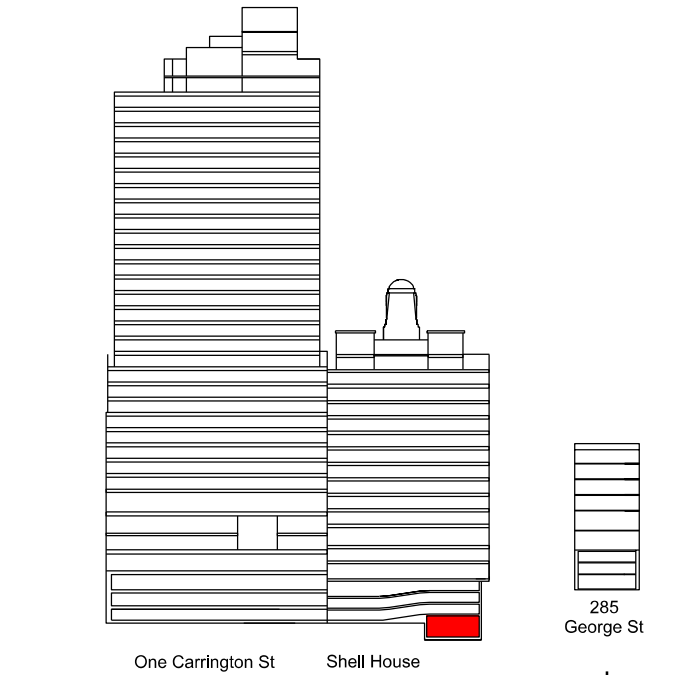


— Site Boundary

01: Plant / Services

Core / Stairs / Lifts / Toilets

Plant / Back of House

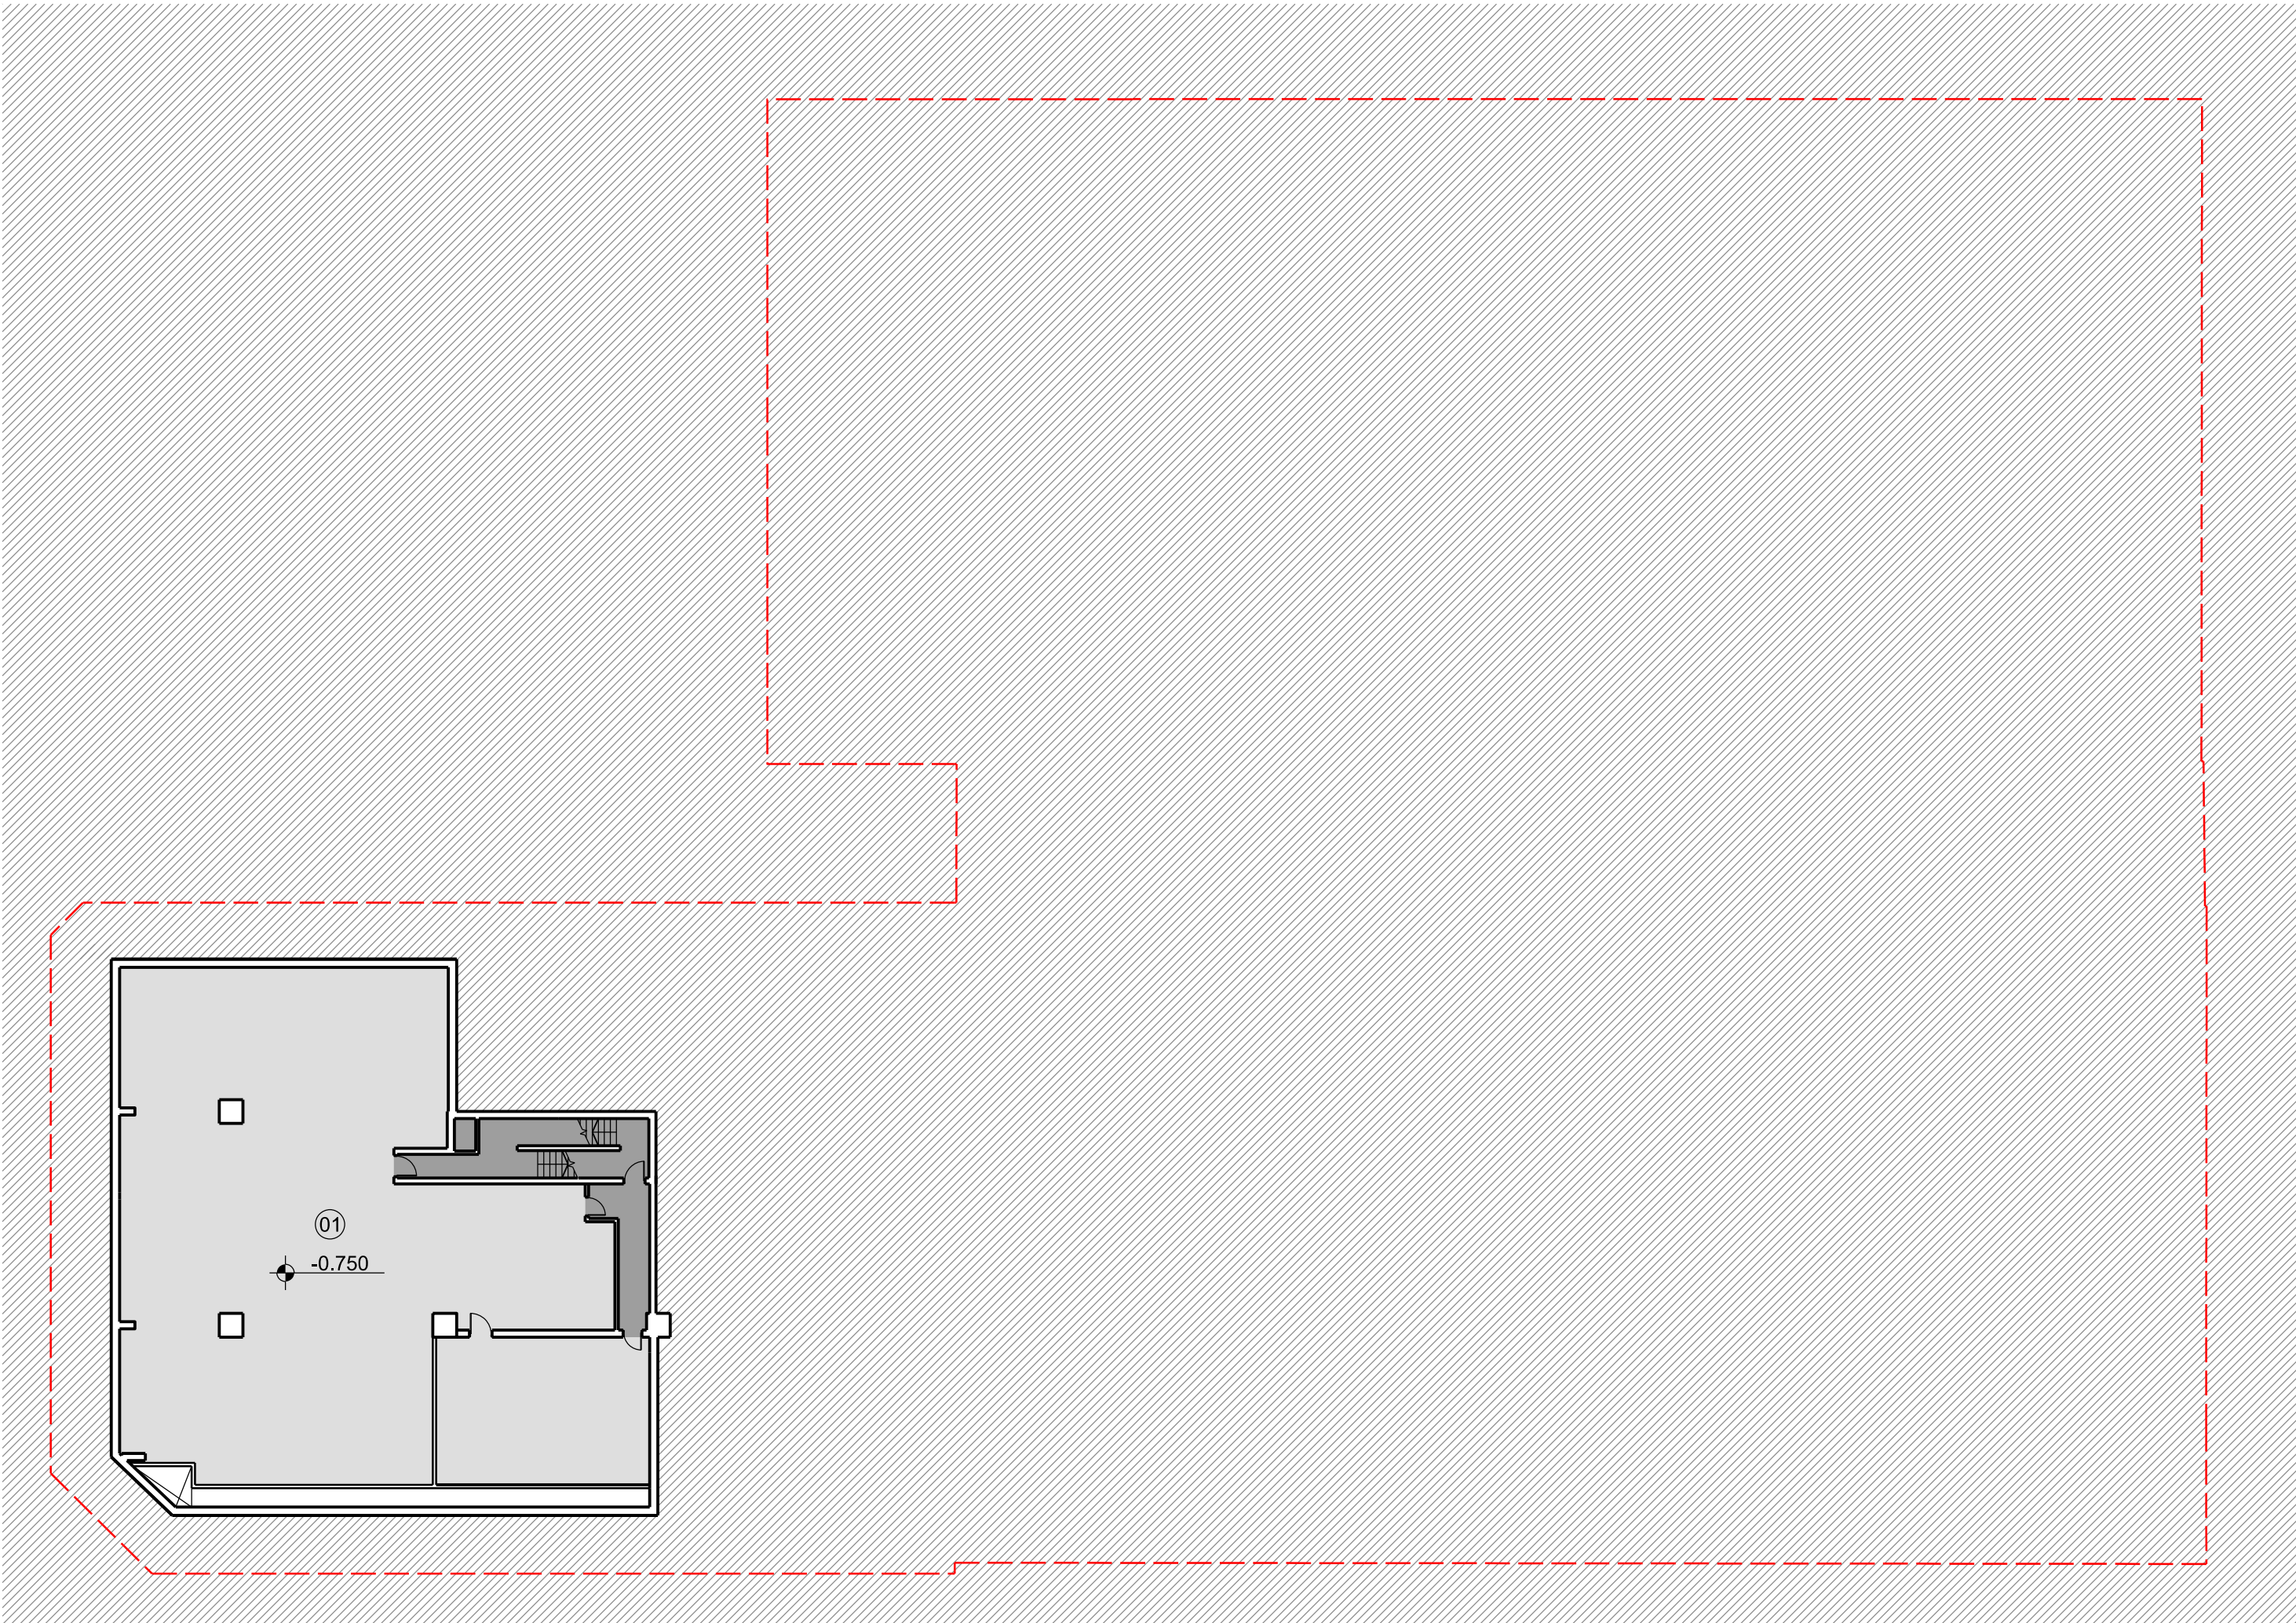

Issue	reason for issue	date	checked
Rev 00	Development Application Submission	19.03.14	PS
Rev 01	Issued for TINSW Landowners Consent	28.08.15	PS
Rev 02	S96 Issue	25.09.15	PS
Rev 03	S96 Issue	09.09.16	SL

Brookfield

Sovereign Wynyard Centre Pty Limited or its nominee
Level 22,135 King Street
Sydney
NSW 2000
T +612 9322 82

architects
make + architectus™


Make
32 Cleveland Street
London
W1T 4JY
T +44 (0)20 7636 5151
info@makearchitects.com
www.makearchitects.com

Architectus Sydney
Level 18 MLC Centre
19 Martin Place
Sydney NSW 2000
T (61 2) 8252 8400
F (61 2) 8252 8600
sydney@architectus.com.au
ABN 11 098 488 445

project
Wynyard Place

drawing
Lower Basement Level

scale	1 : 250	status	drawing no.
drawn			DA2002
paper size	A1		
checked	PS/IL	issue	
project no	m: 958 a: 120298.00		Rev 03

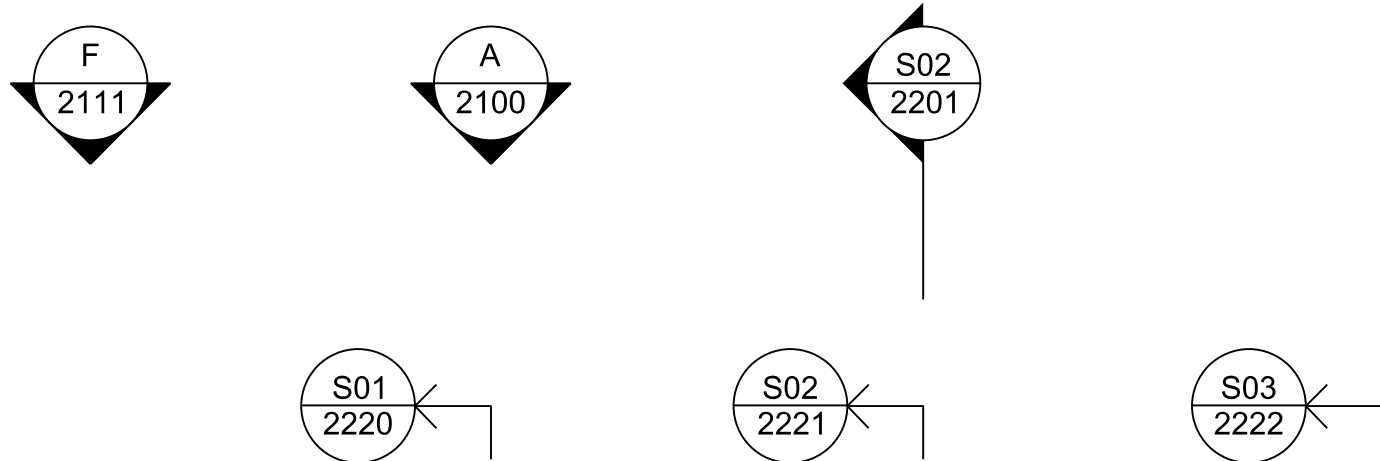

architectus™
Architectus Group Pty Ltd is the owner of the copyright subsisting in these drawings, plans, designs and specifications. They must not be used, reproduced or copied, in whole or in part, nor may the information, ideas and concepts therein contained (which are confidential to Architectus Group Pty Ltd) be disclosed to any person without the prior written consent of that company.

Do not scale drawings. Verify all dimensions on site. Dimensions in millimetres unless otherwise stated. Levels are in metres above Australian Height Datum unless otherwise stated. All discrepancies to be notified in writing to Make+Architectus.

- Site Boundary
- 01: Plant / Services

02: Disabled Parking Spaces

03: 5 Motorcycle Parking Spaces

04: 62 Car Parking Spaces

05: Shell House Passenger Lifts

06: Office Shuttle Lifts

07: End of Trip Facilities

08: Showers : 46

09: Lockers : 446

09: 446 Bicycle Spaces

09: End of Trip Lifts
- End of Trip Facilities




Cycle Parking

Parking / Loading

Circulation

Core / Stairs / Lifts / Toilets

Plant / Back of House

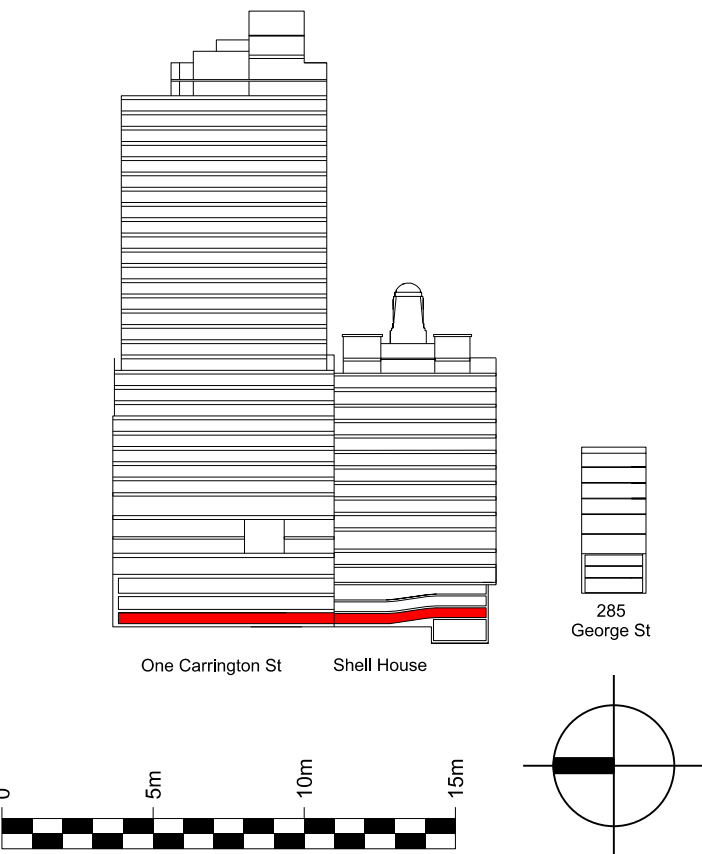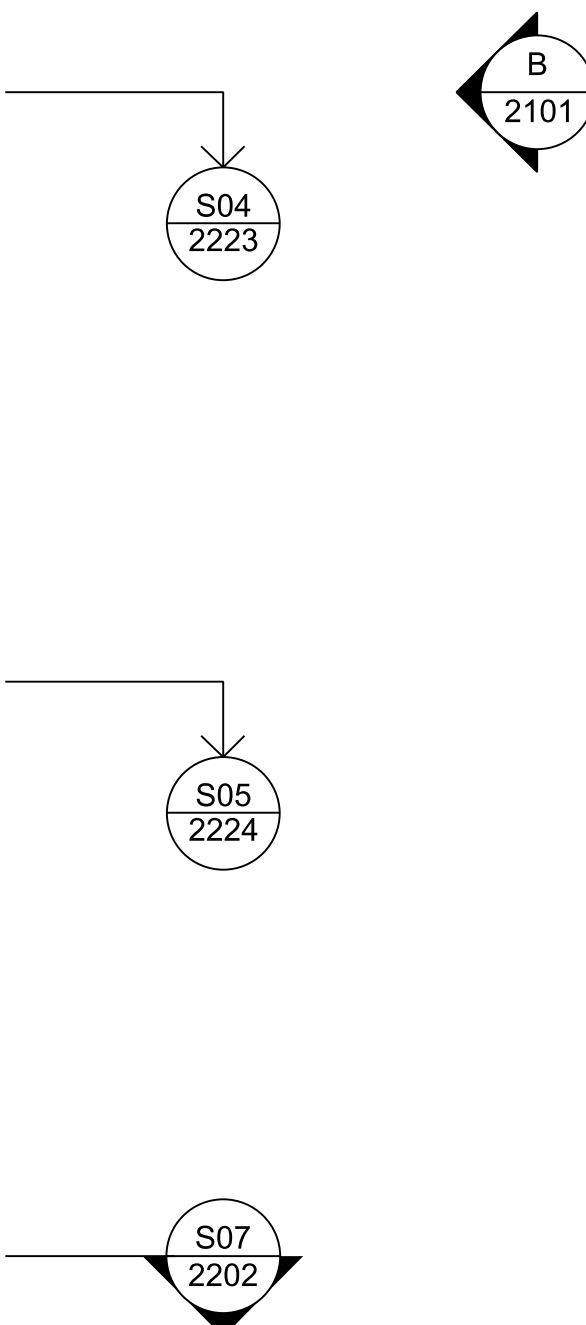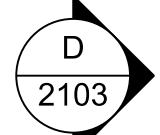

Issue	reason for issue	date	checked
Rev 00	Development Application Submission	19.03.14	PS
Rev 01	Issued for TfNSW Landowners Consent	28.08.15	PS
Rev 02	S96 Issue	25.09.15	PS
Rev 03	S96 Issue - Draft	09.09.16	SL
Rev 04	S96 Issue	28.09.16	SL

Brookfield

Sovereign Wynyard Centre Pty Limited or its nominee
Level 22,135 King Street
Sydney
NSW 2000
T +612 9322 82

architects

make + architectus™

Make
32 Cleveland Street
London
W1T 4JY
T +44 (0)20 7636 5151
info@makearchitects.com
www.makearchitects.com

Architectus Sydney
Level 18 MLC Centre
19 Martin Place
Sydney NSW 2000
T (61 2) 8252 8400
F (61 2) 8252 8600
sydney@architectus.com.au
ABN 11 098 488 445

projectWynyard Place

drawingBasement Level
Shell House Basement Level

scale1 : 250statusdrawing no.DA2003

drawnpaper sizeA1

checkedPS/ILissue

project no m: 958 a: 120298.00Rev 04



architectus™
Architectus Group Pty Ltd is the owner of the copyright subsisting in these drawings, plans, designs and specifications. They must not be used, reproduced or copied, in whole or in part, nor may the information, ideas and concepts therein contained (which are confidential to Architectus Group Pty Ltd) be disclosed to any person without the prior written consent of that company.

Do not scale drawings. Verify all dimensions on site.
Dimensions in millimetres unless otherwise stated.
Levels are in metres above Australian Height Datum unless otherwise stated. All discrepancies to be notified in writing to Make+Architectus.



— Site Boundary

- 01: Retail

02: Existing Railcorp Accomodation

03: Market Place

04: To Hunter Connection

05: Public Toilets

06: Retail Passenger Lifts

07: Retail Goods Lifts

08: To Concourse

09: Accessible WC

10: 15 Parking Spaces

11: End of Trip Lifts
- Market Place



Retail

Parking / Loading

Circulation

Core / Stairs / Lifts / Toilets

Plant / Back of House

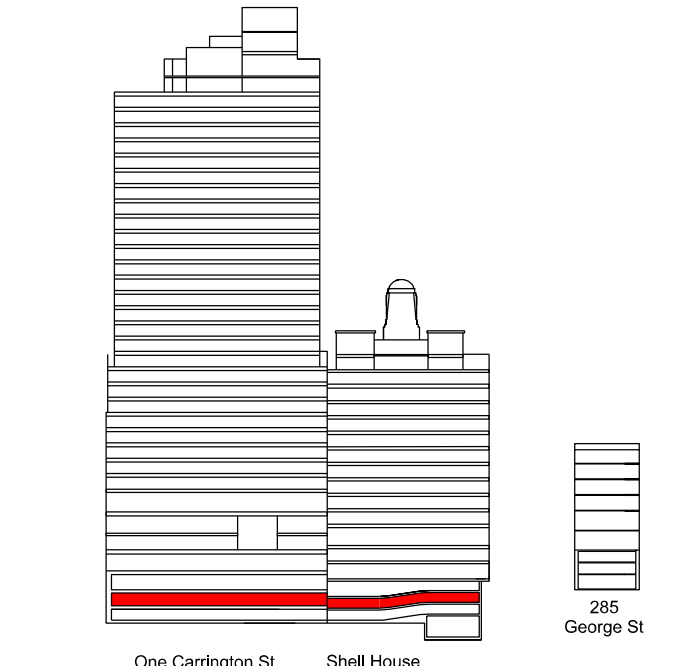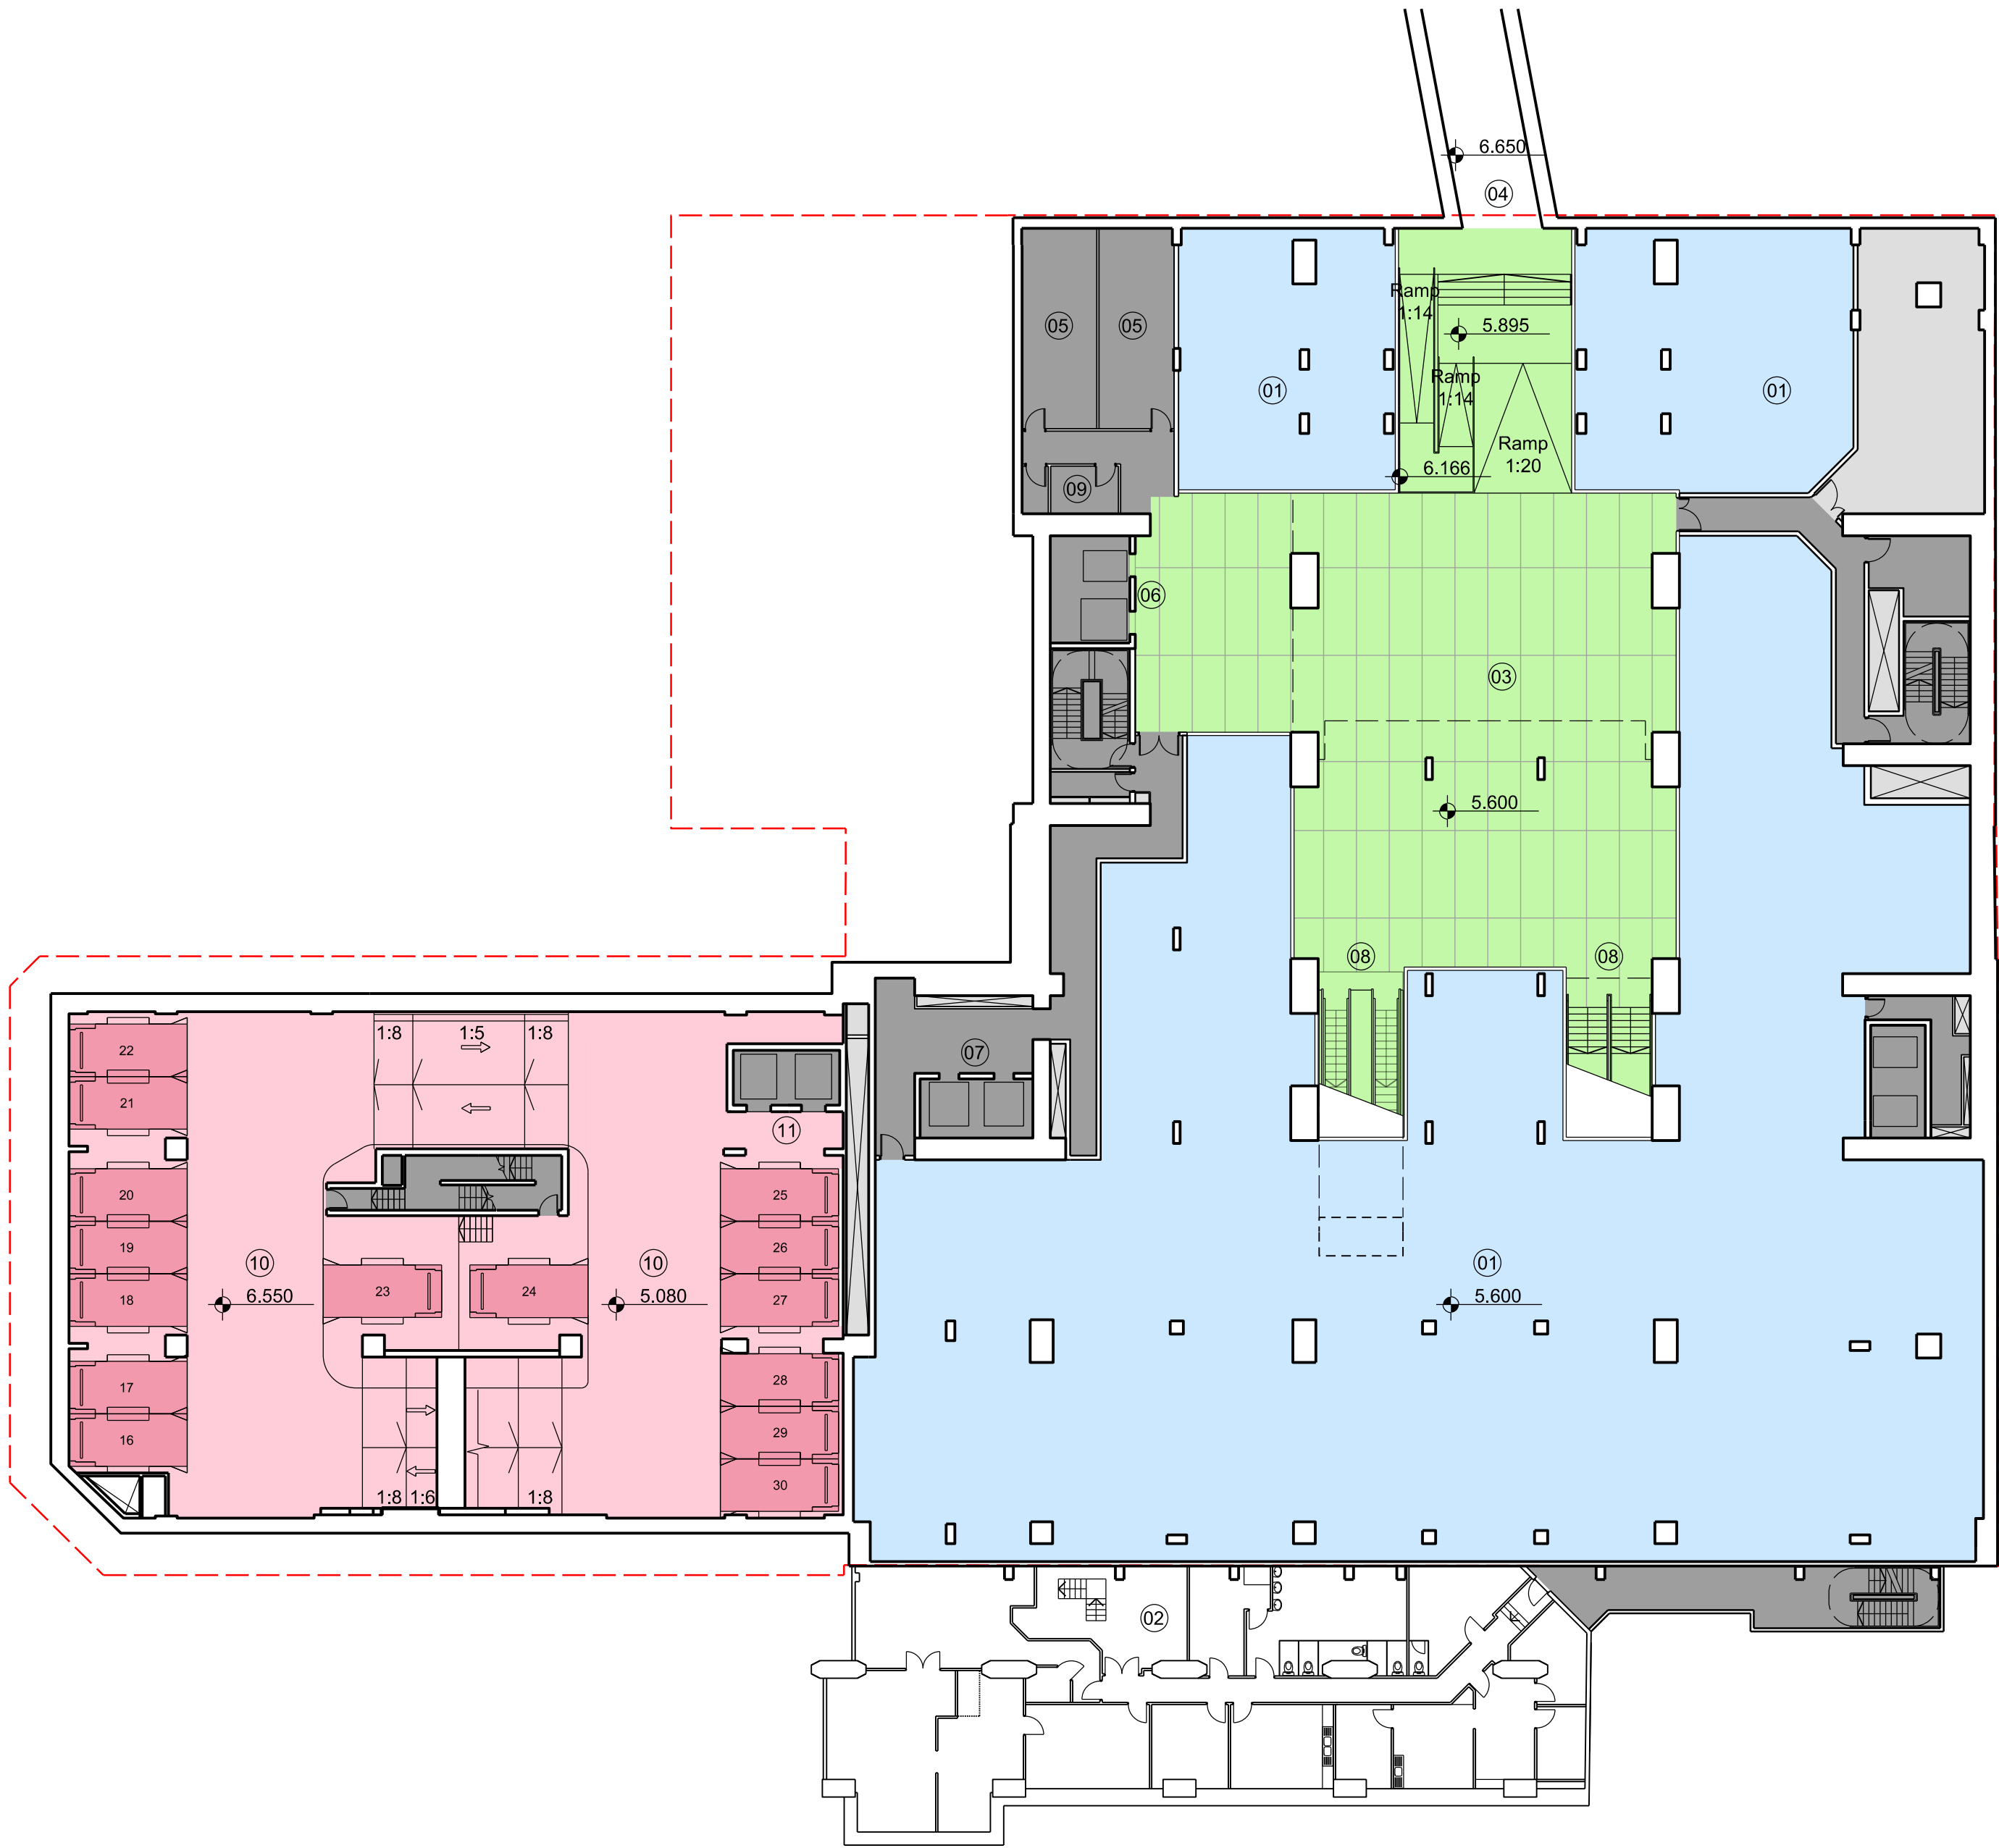

Issue	reason for issue	date	checked
Rev 00	Development Application Submission	19.03.14	PS
Rev 01	Issued for TINSW Landowners Consent	28.08.15	PS
Rev 02	S96 Issue	25.09.15	PS
Rev 03	S96 Issue	08.09.16	SL

Brookfield

Sovereign Wynyard Centre Pty Limited or its nominee
Level 22,135 King Street
Sydney
NSW 2000
T +612 9322 82

architects
make + architectus™

Make
32 Cleveland Street
London
W1T 4JY
T +44 (0)20 7636 5151
info@makearchitects.com
www.makearchitects.com

Architectus Sydney
Level 18 MLC Centre
19 Martin Place
Sydney NSW 2000
T (61 2) 8252 8400
F (61 2) 8252 8600
sydney@architectus.com.au
ABN 11 098 488 445

project
Wynyard Place

drawing
Hunter Connection Level

scale	1 : 250	status	drawing no.
drawn			DA2004
paper size	A1		
checked	PS/IL	issue	
project no	m: 958 a: 120298.00		Rev 03

architectus™
Architectus Group Pty Ltd is the owner of the copyright subsisting in these drawings, plans, designs and specifications. They must not be used, reproduced or copied, in whole or in part, nor may the information, ideas and concepts therein contained (which are confidential to Architectus Group Pty Ltd) be disclosed to any person without the prior written consent of that company.

Do not scale drawings. Verify all dimensions on site.
Dimensions in millimetres unless otherwise stated.
Levels are in metres above Australian Height Datum unless otherwise stated. All discrepancies to be notified in writing to Make+Architectus.



— Site Boundary

- 01: Retail

02: Concourse

03: To Station

04: Void through to Hunter Concourse

05: Void through to Hunter Connection

06: Retail Passenger Lifts

07: Retail Goods Lifts

08: 8 Car parking & 7 Courier Parking Spaces

09: to MetCentre

10: End of Trip Lifts
- Concourse


Retail

Parking / Loading

Circulation

Core / Stairs / Lifts / Toilets

Plant / Back of House

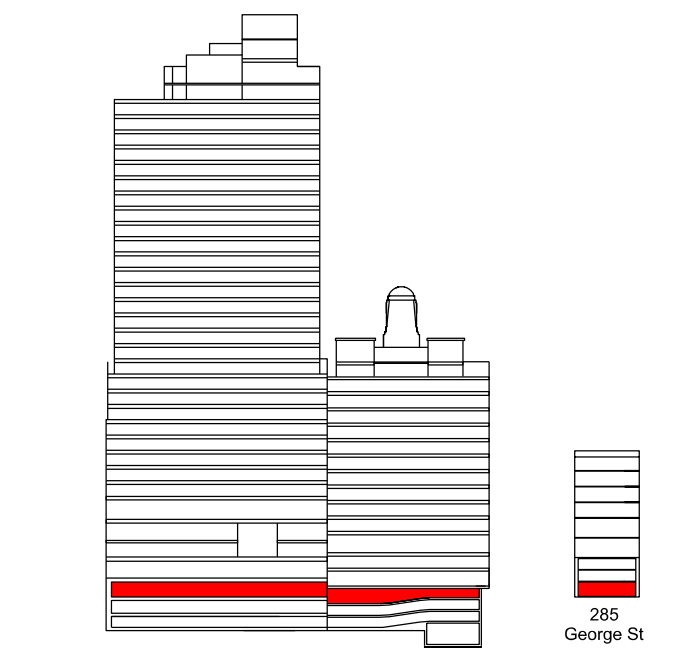

Issue	reason for issue	date	checked
Rev 00	Development Application Submission	19.03.14	PS
Rev 01	Issued for TNSW Landowners Consent	28.08.15	PS
Rev 02	S96 Issue	25.09.15	PS
Rev 03	S96 Issue	09.09.16	SL

Brookfield

Sovereign Wynyard Centre Pty Limited or its nominee
Level 22, 135 King Street
Sydney
NSW 2000
T +612 9322 82

architects
make + architectus™

Make
32 Cleveland Street
Level 18 MLC Centre
Sydney NSW 2000
W1T 4JY
T +61 (0)20 7636 5151
info@makearchitects.com
www.makearchitects.com

Architectus Sydney
Level 18 MLC Centre
19 Martin Place
Sydney NSW 2000
T (61 2) 8252 8400
F (61 2) 8252 8600
sydney@architectus.com.au
ABN 11 098 488 445

project
Wynyard Place

drawing
Concourse Level
Shell House Concourse Level
285 George Street Basement

scale
1 : 250

drawn
DA2005



paper size
A1

checked
PS/IL

project no
m: 958 a: 120298.00

Rev 03

- | | |
|--|---------------------------------|
| 01: Concourse | George St Urban Room |
| 02: Retail | Retail |
| 0285 George St Office Lobby | Parking / Loading |
| 04: Plant / Services | Circulation |
| 05: Loading Dock | Core / Stairs / Lifts / Toilets |
| 06: Retail Passenger Lifts | Plant / Back of House |
| 07: Retail Goods Lifts | Office Lobby |
| 08: 285 George St Office Passenger Lifts | |
| 09: Information Point | |
| 10: Male & Female Change Room | |
| 12: Existing Wynyard Park car park | |
| 13: Goods Lifts | |
| 14: End of Trip Lifts | |
| 15: Services Route below Wynyard Lane | |
| 16: Waste | |
| 17: Office / General | |
| 18: Substation | |
| 19: Shell House Goods Lift | |
| 20: Access to Wynyard Lane | |
| 21: Store | |
| 22: Refer to public domain drawings | |
| 23: Store with limited head height | |
| 24: Existing retail | |
| 25: Shell House Office Passenger Lift | |

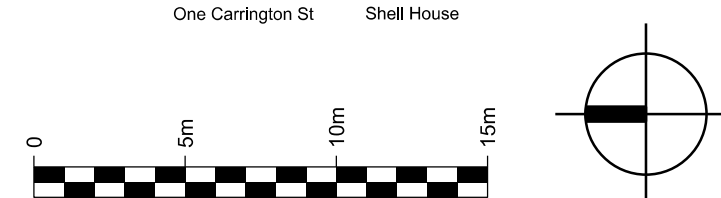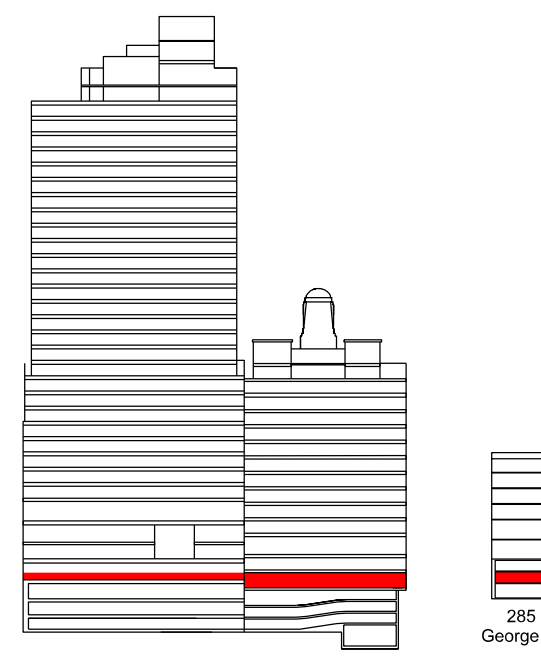

issue	reason for issue	date	checker
Rev 00	Development Application Submission	19.03.14	P5
Rev 01	Issued for TNSW Landowners Consent	28.08.15	P5
Rev 02	S96 Issue	25.09.15	P5
Rev 03	S96 Issue	09.09.16	SI

Brookfield

Sovereign Wynyard Centre Pty Limited or its nominee
Level 22,135 King Street
Sydney
NSW 2000
T +612 9322 82

architects

architects
make + architectus™

Make
32 Cleveland Street
London
W1T 4JY
T +44 (0)20 7636 5151
info@makearchitects.com
www.makearchitects.com

Architectus Sydney
Level 18 MLC Centre
19 Martin Place
Sydney NSW 2000
T (61 2) 8252 8400
F (61 2) 8252 8600
sydney@architectus.com.au
ARN 11 098 489 448

project

Wynyard Place

drawing

George Street Level

Shell House George Street Level

285 George Street Level

scale 1 : 250 status drawing no

drawn DA2006

paper size **A1**


checked	DC/IL	issue
---------	-------	-------

project no
m: 958 a: 120298.00

Rev 03

Site Boundary
Wynyard Lane Easement

- 01: Triple height space
02: Retail
03: Retail below
04: Plant / Services
05: Loading Dock Below
06: Access to Wynyard Lane
07: Office Lobby below
08: Retail Goods Lifts
09: Existing Wynyard Park car park
10: Goods Lifts
11: Waste
12: Refer to public domain drawings
13: Existing retail
14: Structural Transfer
15: Retail Passenger Lifts to Pavilions
16: Raised Dock
17: Shell House Passenger Lift
18: End of Trip Lifts
19: Substation Access
- Wynyard and Carrington Link
Retail
Circulation
Core / Stairs / Lifts / Toilets
Plant / Back of House

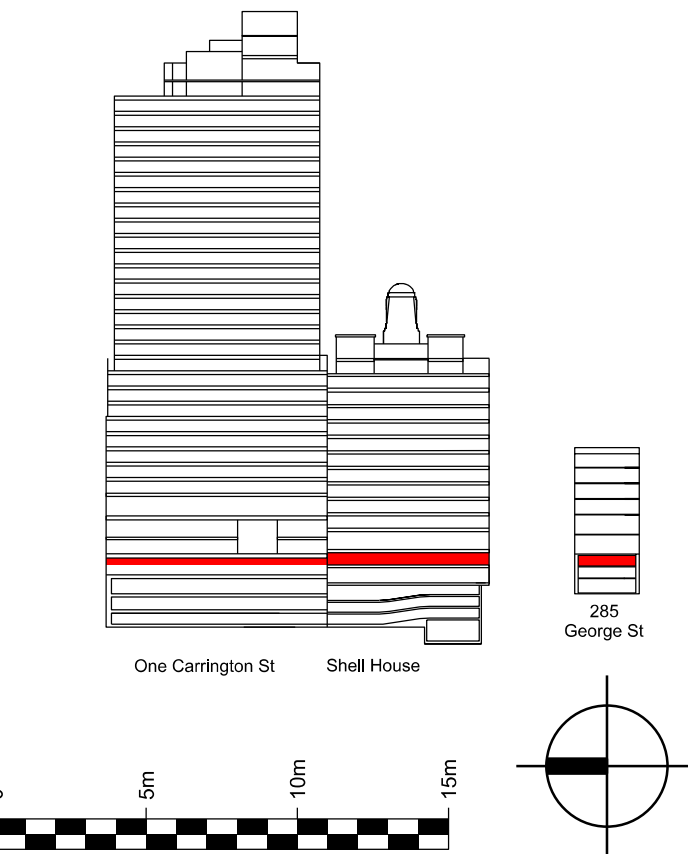

Issue	reason for issue	date	checked
Rev 00	Development Application Submission	19.03.14	PS
Rev 01	Issued for TNSW Landowners Consent	28.08.15	PS
Rev 02	S96 Issue	25.09.15	PS
Rev 03	S96 Issue Update	10.03.16	SL
Rev 04	S96 Issue	09.09.16	SL

Brookfield

Sovereign Wynyard Centre Pty Limited or its nominee
Level 22, 135 King Street
Sydney
NSW 2000
T +612 9322 82

architects
make + architectus™

Make
32 Cleveland Street
London
W1T 4JY
T +44 (0)20 7636 5151
info@makearchitects.com
www.makearchitects.com

Architectus Sydney
Level 18 MLC Centre
19 Martin Place
Sydney NSW 2000
T (61 2) 8252 8400
F (61 2) 8252 8600
sydney@architectus.com.au
ABN 11 098 488 445

project
Wynyard Place

drawing
Wynyard Lane Level
Shell House Margaret Street Level
285 George Street Mezzanine Level

scale
1 : 250

drawn
DA2007

paper size
A1

checked
PS/IL

project no
m: 958 a: 120298.00

Rev 04

architectus™



Architectus Group Pty Ltd is the owner of the copyright subsisting in these drawings, plans, designs and specifications. They must not be used, reproduced or copied, in whole or in part, nor may the information, ideas and concepts therein contained (which are confidential to Architectus Group Pty Ltd) be disclosed to any person without the prior written consent of that company.

Do not scale drawings. Verify all dimensions on site. Dimensions in millimetres unless otherwise stated. Levels are in metres above Australian Height Datum unless otherwise stated. All discrepancies to be notified in writing to Make+Architectus.



— Site Boundary

- 01: Lobby / Reception
02: Retail
03: Carrington Street to George Street Connection
04: Plant / Services
05: Office Shuttle Lifts
06: Retail Passenger Lifts
07: End of Trip Lifts
08: Shell House Passenger Lifts
09: Goods Lifts
10: Refer to Public Domain drawings
11: Office amenity
- Through-Site Link
Retail
Core / Stairs / Lifts / Toilets
Plant / Back of House
Office Lobby
Office / Office Amenity

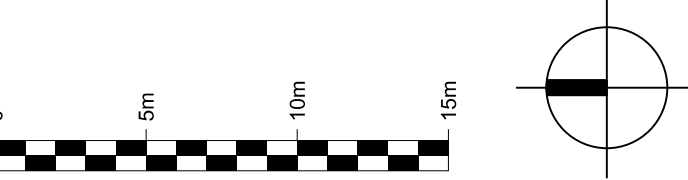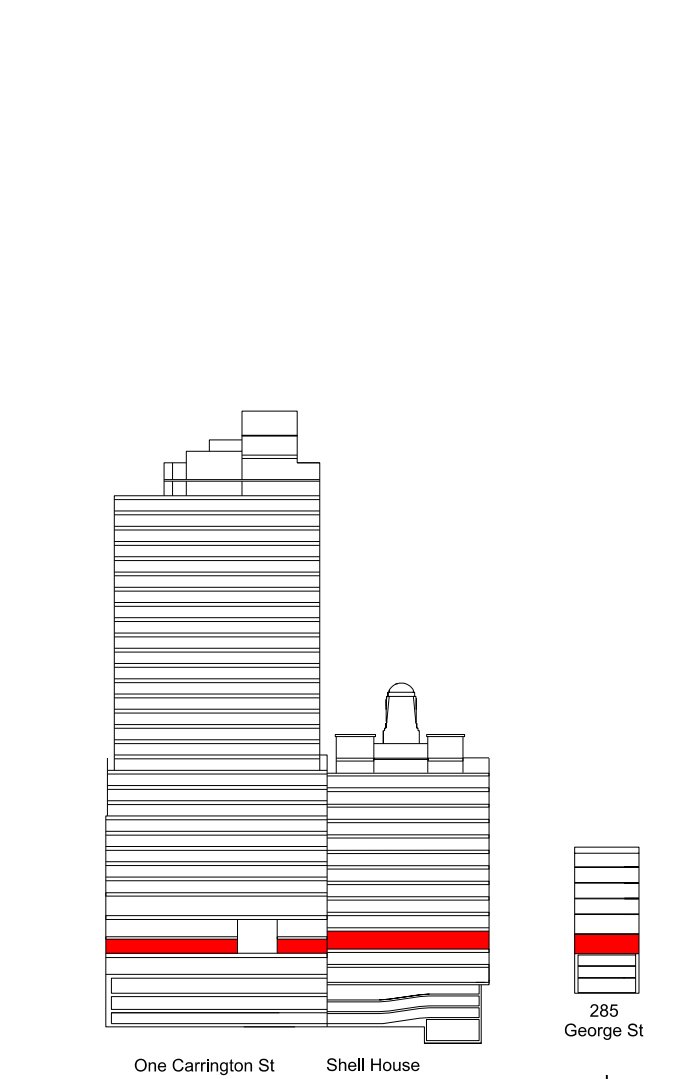

Issue	reason for issue	date	checked
Rev 00	Development Application Submission	19.03.14	PS
Rev 01	Issued for TNSW Landowners Consent	28.08.15	PS
Rev 02	S96 Issue	25.09.15	PS
Rev 03	S96 Issue - Draft	09.09.16	SL
Rev 04	S96 Issue	28.09.16	SL

Brookfield

Sovereign Wynyard Centre Pty Limited or its nominee
Level 22,135 King Street
Sydney
NSW 2000
T +612 9322 82

architects

make + architectus™

Make
32 Cleveland Street
London
W1T 4JY
T +44 (0)20 7636 5151
info@makearchitects.com
www.makearchitects.com

Architectus Sydney
Level 18 MLC Centre
19 Martin Place
Sydney NSW 2000
T (61 2) 8252 8400
F (61 2) 8252 8600
sydney@architectus.com.au
ABN 11 098 488 445

project

Wynyard Place

drawing

Carrington Street Level

Shell House Carrington Street
285 George Street Level 01

scale

1 : 250

drawn

DA2008

paper size

A1

checked


PS/IL

project no

m: 958 a: 120298.00

issue

Rev 04

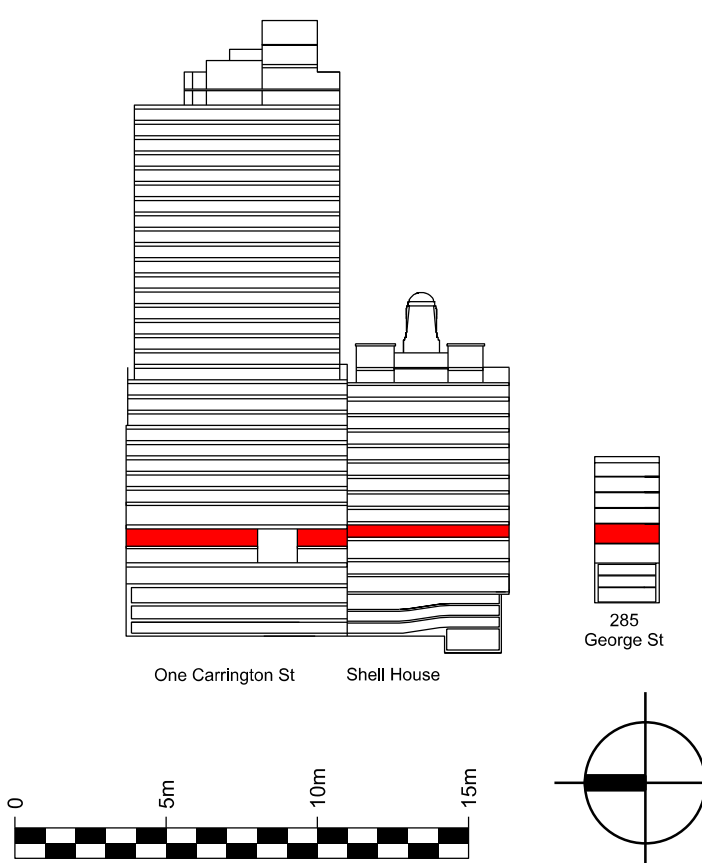

issue	reason for issue	date	checked
Rev 00	Development Application Submission	19.03.14	PS
Rev 01	Issued for TfNSW Landowners Consent	28.08.15	PS
Rev 02	S96 Issue	25.09.15	PS
Rev 03	S96 Issue	09.09.16	SL

Brookfield

Sovereign Wynyard Centre Pty Limited or its nominee
Level 22,135 King Street
Sydney
NSW 2000
T +612 9322 82

architects

architects
make + architectus™

Make
32 Cleveland Street
London
W1T 4JY
T +44 (0)20 7636 5151
info@makearchitects.com
www.makearchitects.com

Architectus Sydney
Level 18 MLC Centre
19 Martin Place
Sydney NSW 2000
T (61 2) 8252 8400
F (61 2) 8252 8600
sydney@architectus.com.au
ABN 11 098 489 448

project

Wynyard Place

drawing

Upper Ground Level

Shell House Level 01
George Street Level 02

scale 1 : 250

status	drawing no
--------	------------

drawn

DA2009

paper size

A1

checked PS/II

issue

checked PS/II

issue

1

project no m: 958 a: 120298.0



Rev 03

project no m: 958 a: 120298.0

m: 958 a: 120298.0

— Site Boundary

- 01: Office
02: Office amenity
03: Accessible external terrace
04: Plant/ Services
05: Recessed inaccessible terrace
06: Refer to Landscape drawings
- Core / Stairs / Lifts / Toilets
Plant / Back of House
Office / Office Amenity
Accessible Terrace

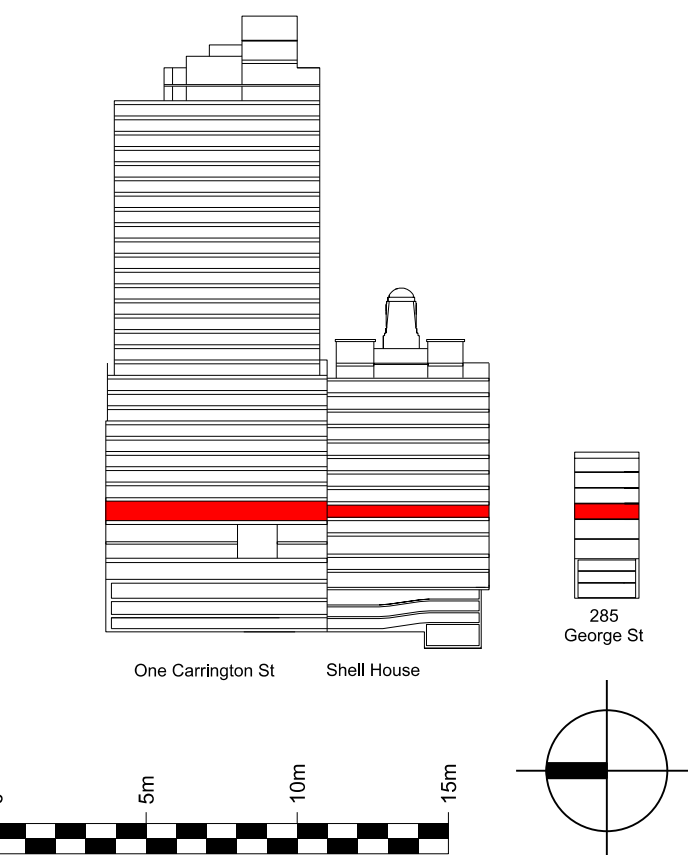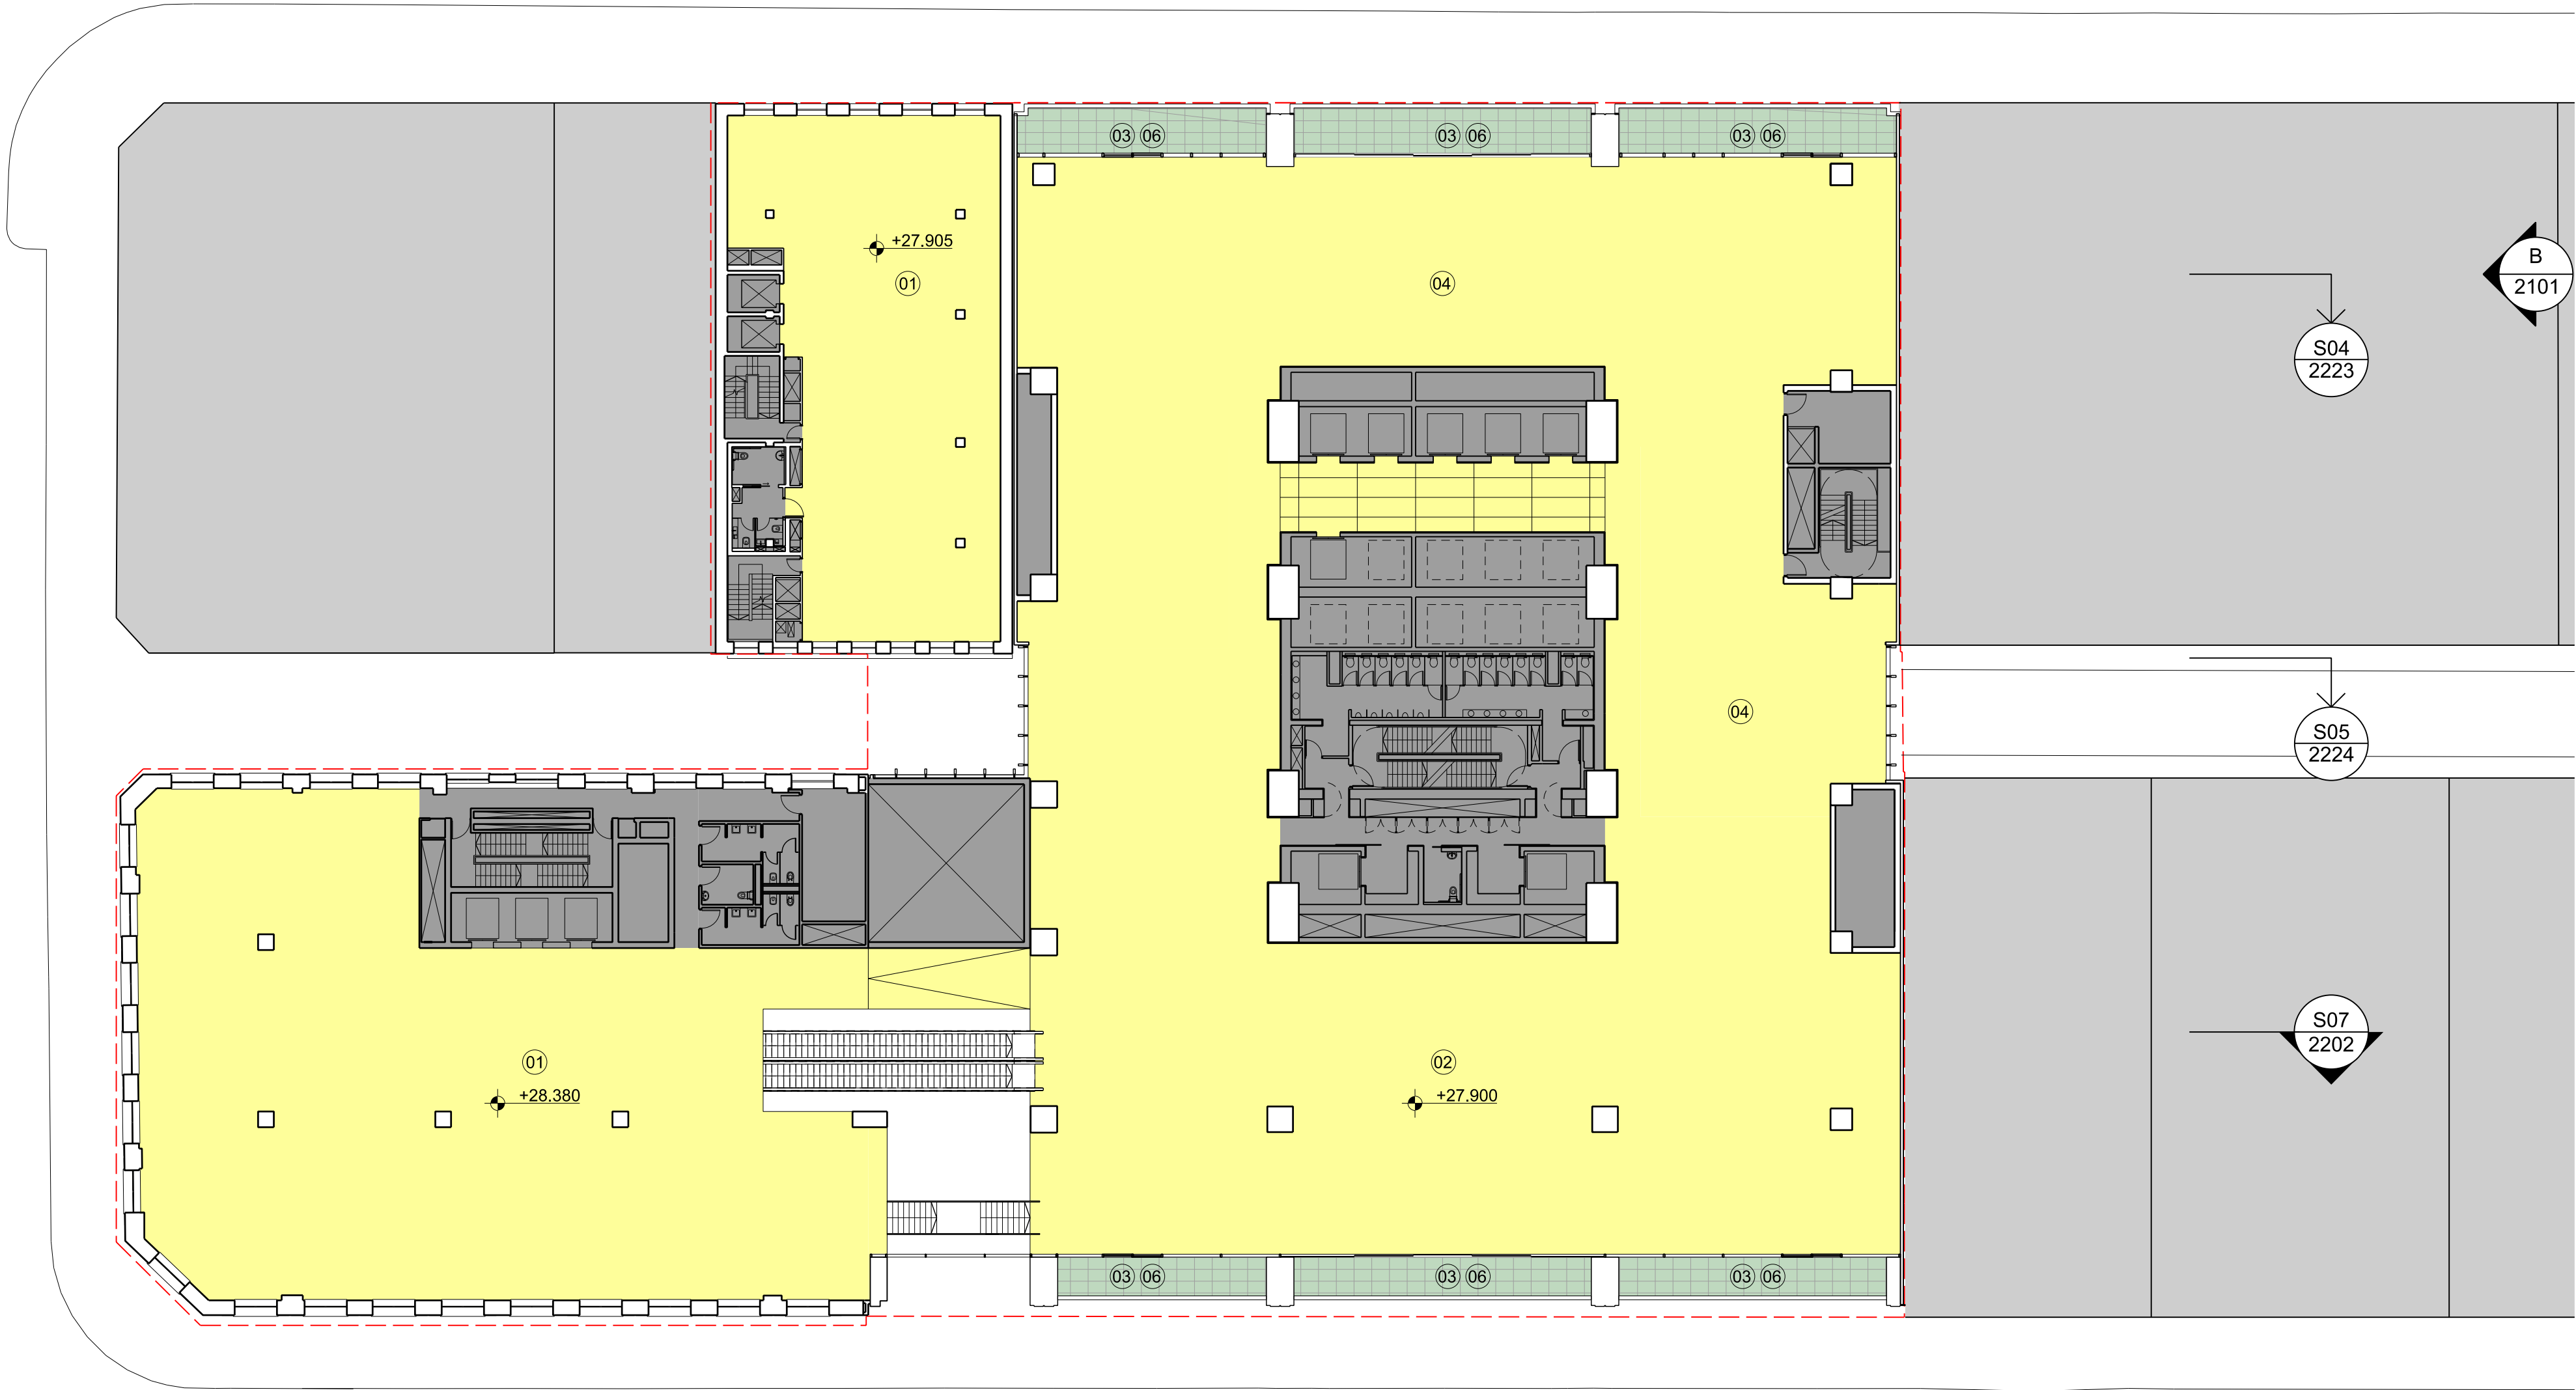

Issue	reason for issue	date	checked
Rev 00	Development Application Submission	19.03.14	PS
Rev 01	Issued for TfNSW Landowners Consent	28.08.15	PS
Rev 02	S96 Issue	25.09.15	PS
Rev 03	S96 Issue - Draft	09.09.16	SL
Rev 04	S96 Issue	28.09.16	SL

Brookfield

Sovereign Wynyard Centre Pty Limited or its nominee
Level 22, 135 King Street
Sydney
NSW 2000
T +612 9322 82

architects
make + architectus™

Make
32 Cleveland Street
London
W1T 4JY
T +44 (0)20 7636 5151
info@makearchitects.com
www.makearchitects.com

Architectus Sydney
Level 18 MLC Centre
19 Martin Place
Sydney NSW 2000
T (61 2) 8252 8400
F (61 2) 8252 8600
sydney@architectus.com.au
ABN 11 098 488 445

project
Wynyard Place

drawing
Mezzanine Level
Shell House Level 02
285 George Street Level 03

scale
1 : 250


drawn
DA2010

paper size
A1

checked
PS/IL

project no
m: 958 a: 120298.00

Rev 04

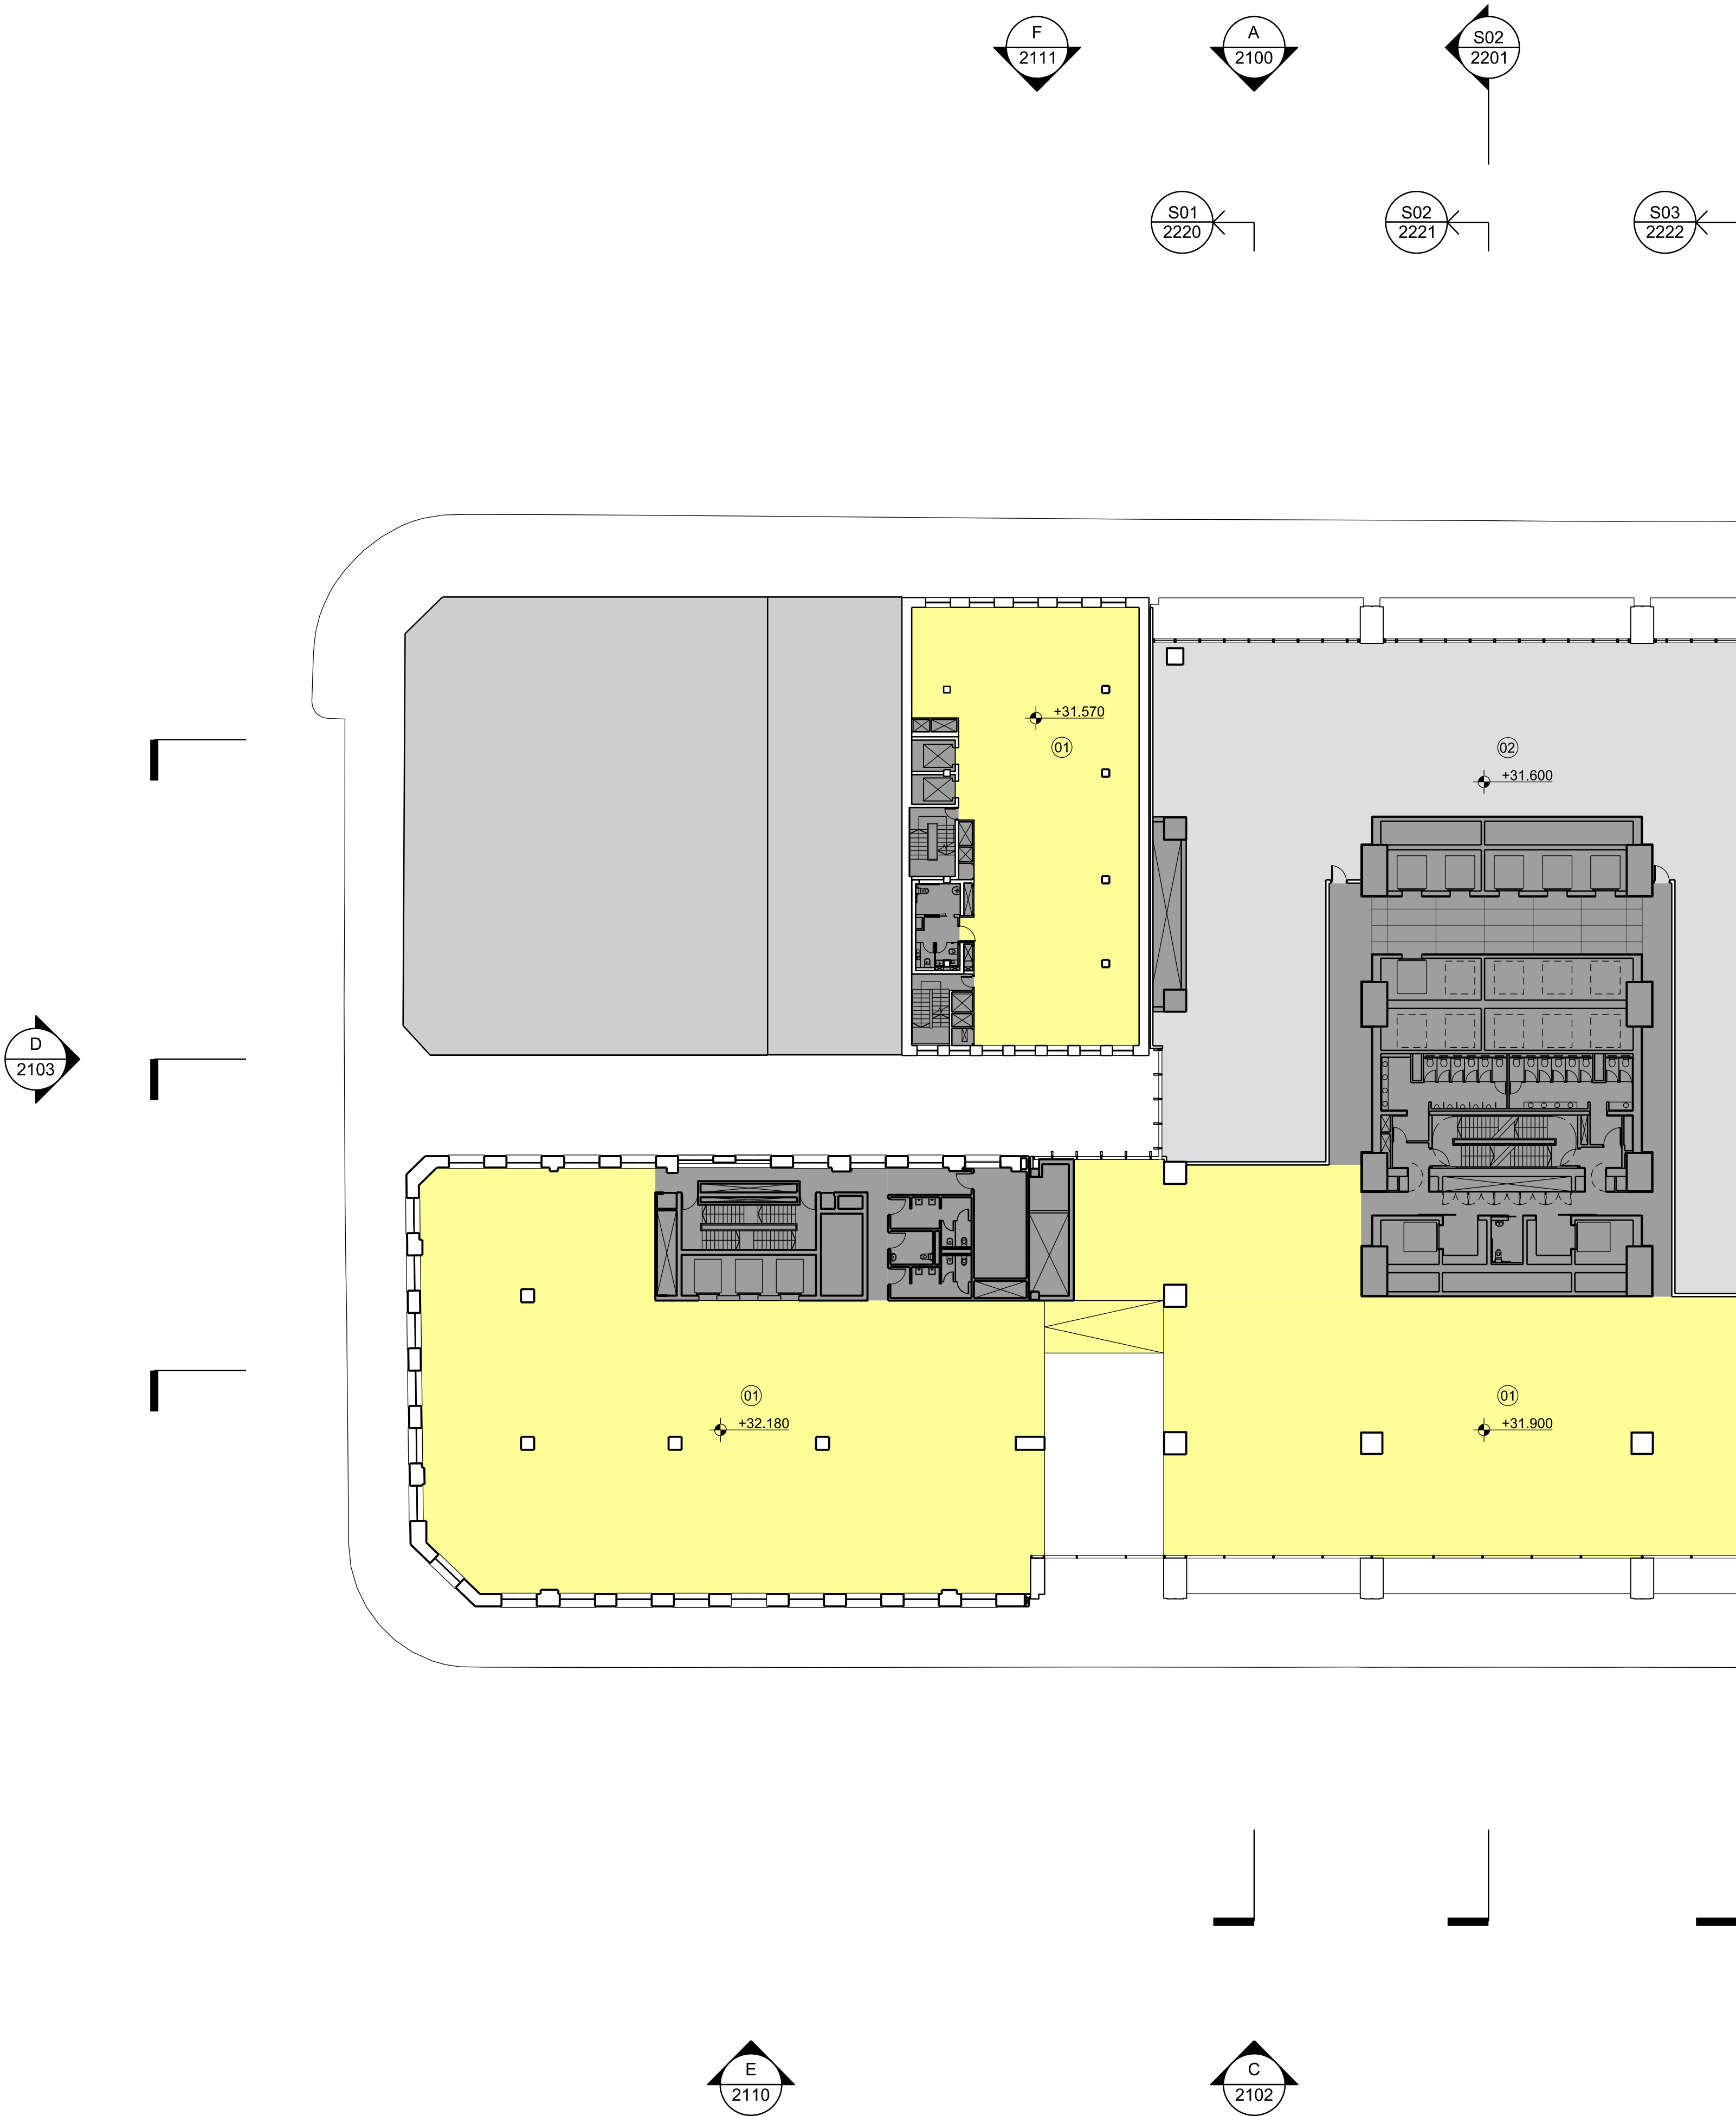


architectus™
Architectus Group Pty Ltd is the owner of the copyright subsisting in these drawings, plans, designs and specifications. They must not be used, reproduced or copied, in whole or in part, nor may the information, ideas and concepts therein contained (which are confidential to Architectus Group Pty Ltd) be disclosed to any person without the prior written consent of that company.

Do not scale drawings. Verify all dimensions on site. Dimensions in millimetres unless otherwise stated. Levels are in metres above Australian Height Datum unless otherwise stated. All discrepancies to be notified in writing to Make+Architectus.

01: Office
02: Plant

Core / Stairs / Lifts / Toilets
Office / Office Amenity

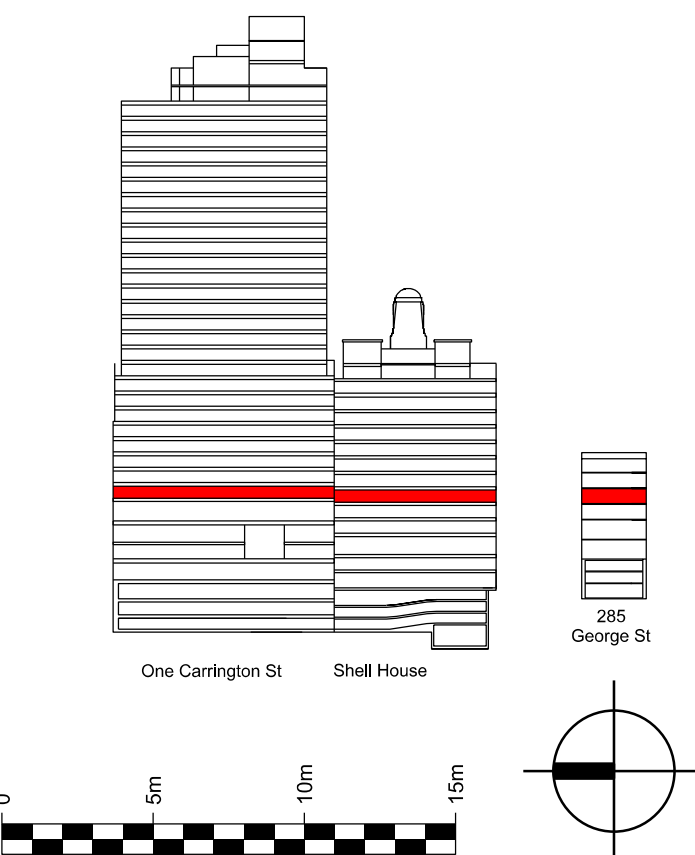

Issue	reason for issue	date	checked
Rev 00	Development Application Submission	19.03.14	PS
Rev 01	Issued for TINSW Landowners Consent	28.08.15	PS
Rev 02	S96 Issue	25.09.15	PS
Rev 03	S96 Issue	09.09.16	SL

Brookfield

Sovereign Wynyard Centre Pty Limited or its nominee
Level 22, 135 King Street
Sydney
NSW 2000
T +612 9322 82

architects
make + architectus™

Make
32 Cleveland Street
London
W1T 4JY
T +44 (0)20 7636 5151
info@makearchitects.com
www.makearchitects.com

Architectus Sydney
Level 18 MLC Centre
19 Martin Place
Sydney NSW 2000
T (61 2) 8252 8400
F (61 2) 8252 8600
sydney@architectus.com.au
ABN 11 098 488 445

project
Wynyard Place

drawing
Office Level 01
Shell House Level 03
285 George Street Level 04

scale
1 : 250



drawn
DA2011

paper size
A1

checked
PS/IL

project no
m: 958 a: 120298.00

Rev 03

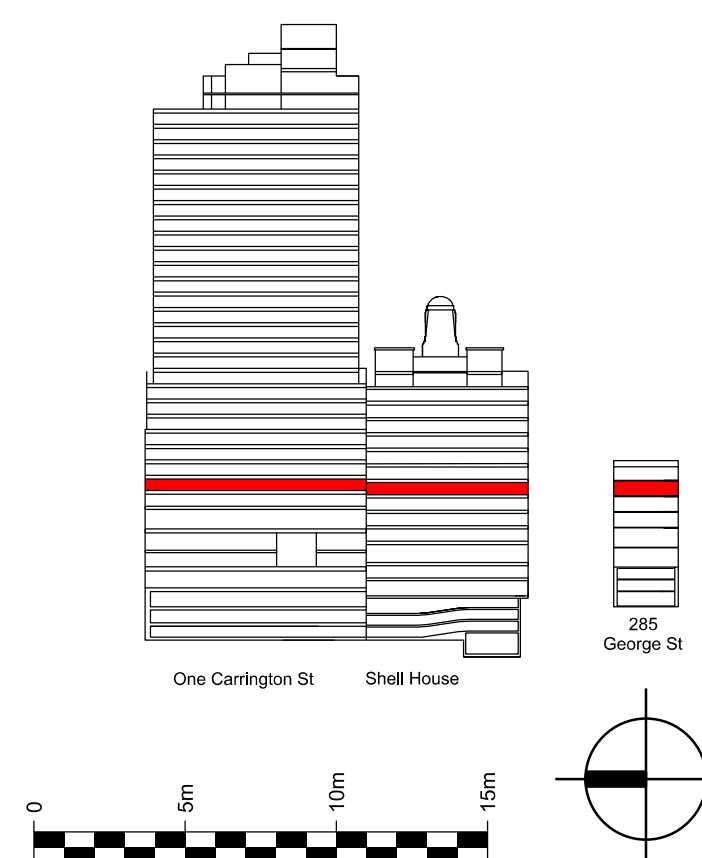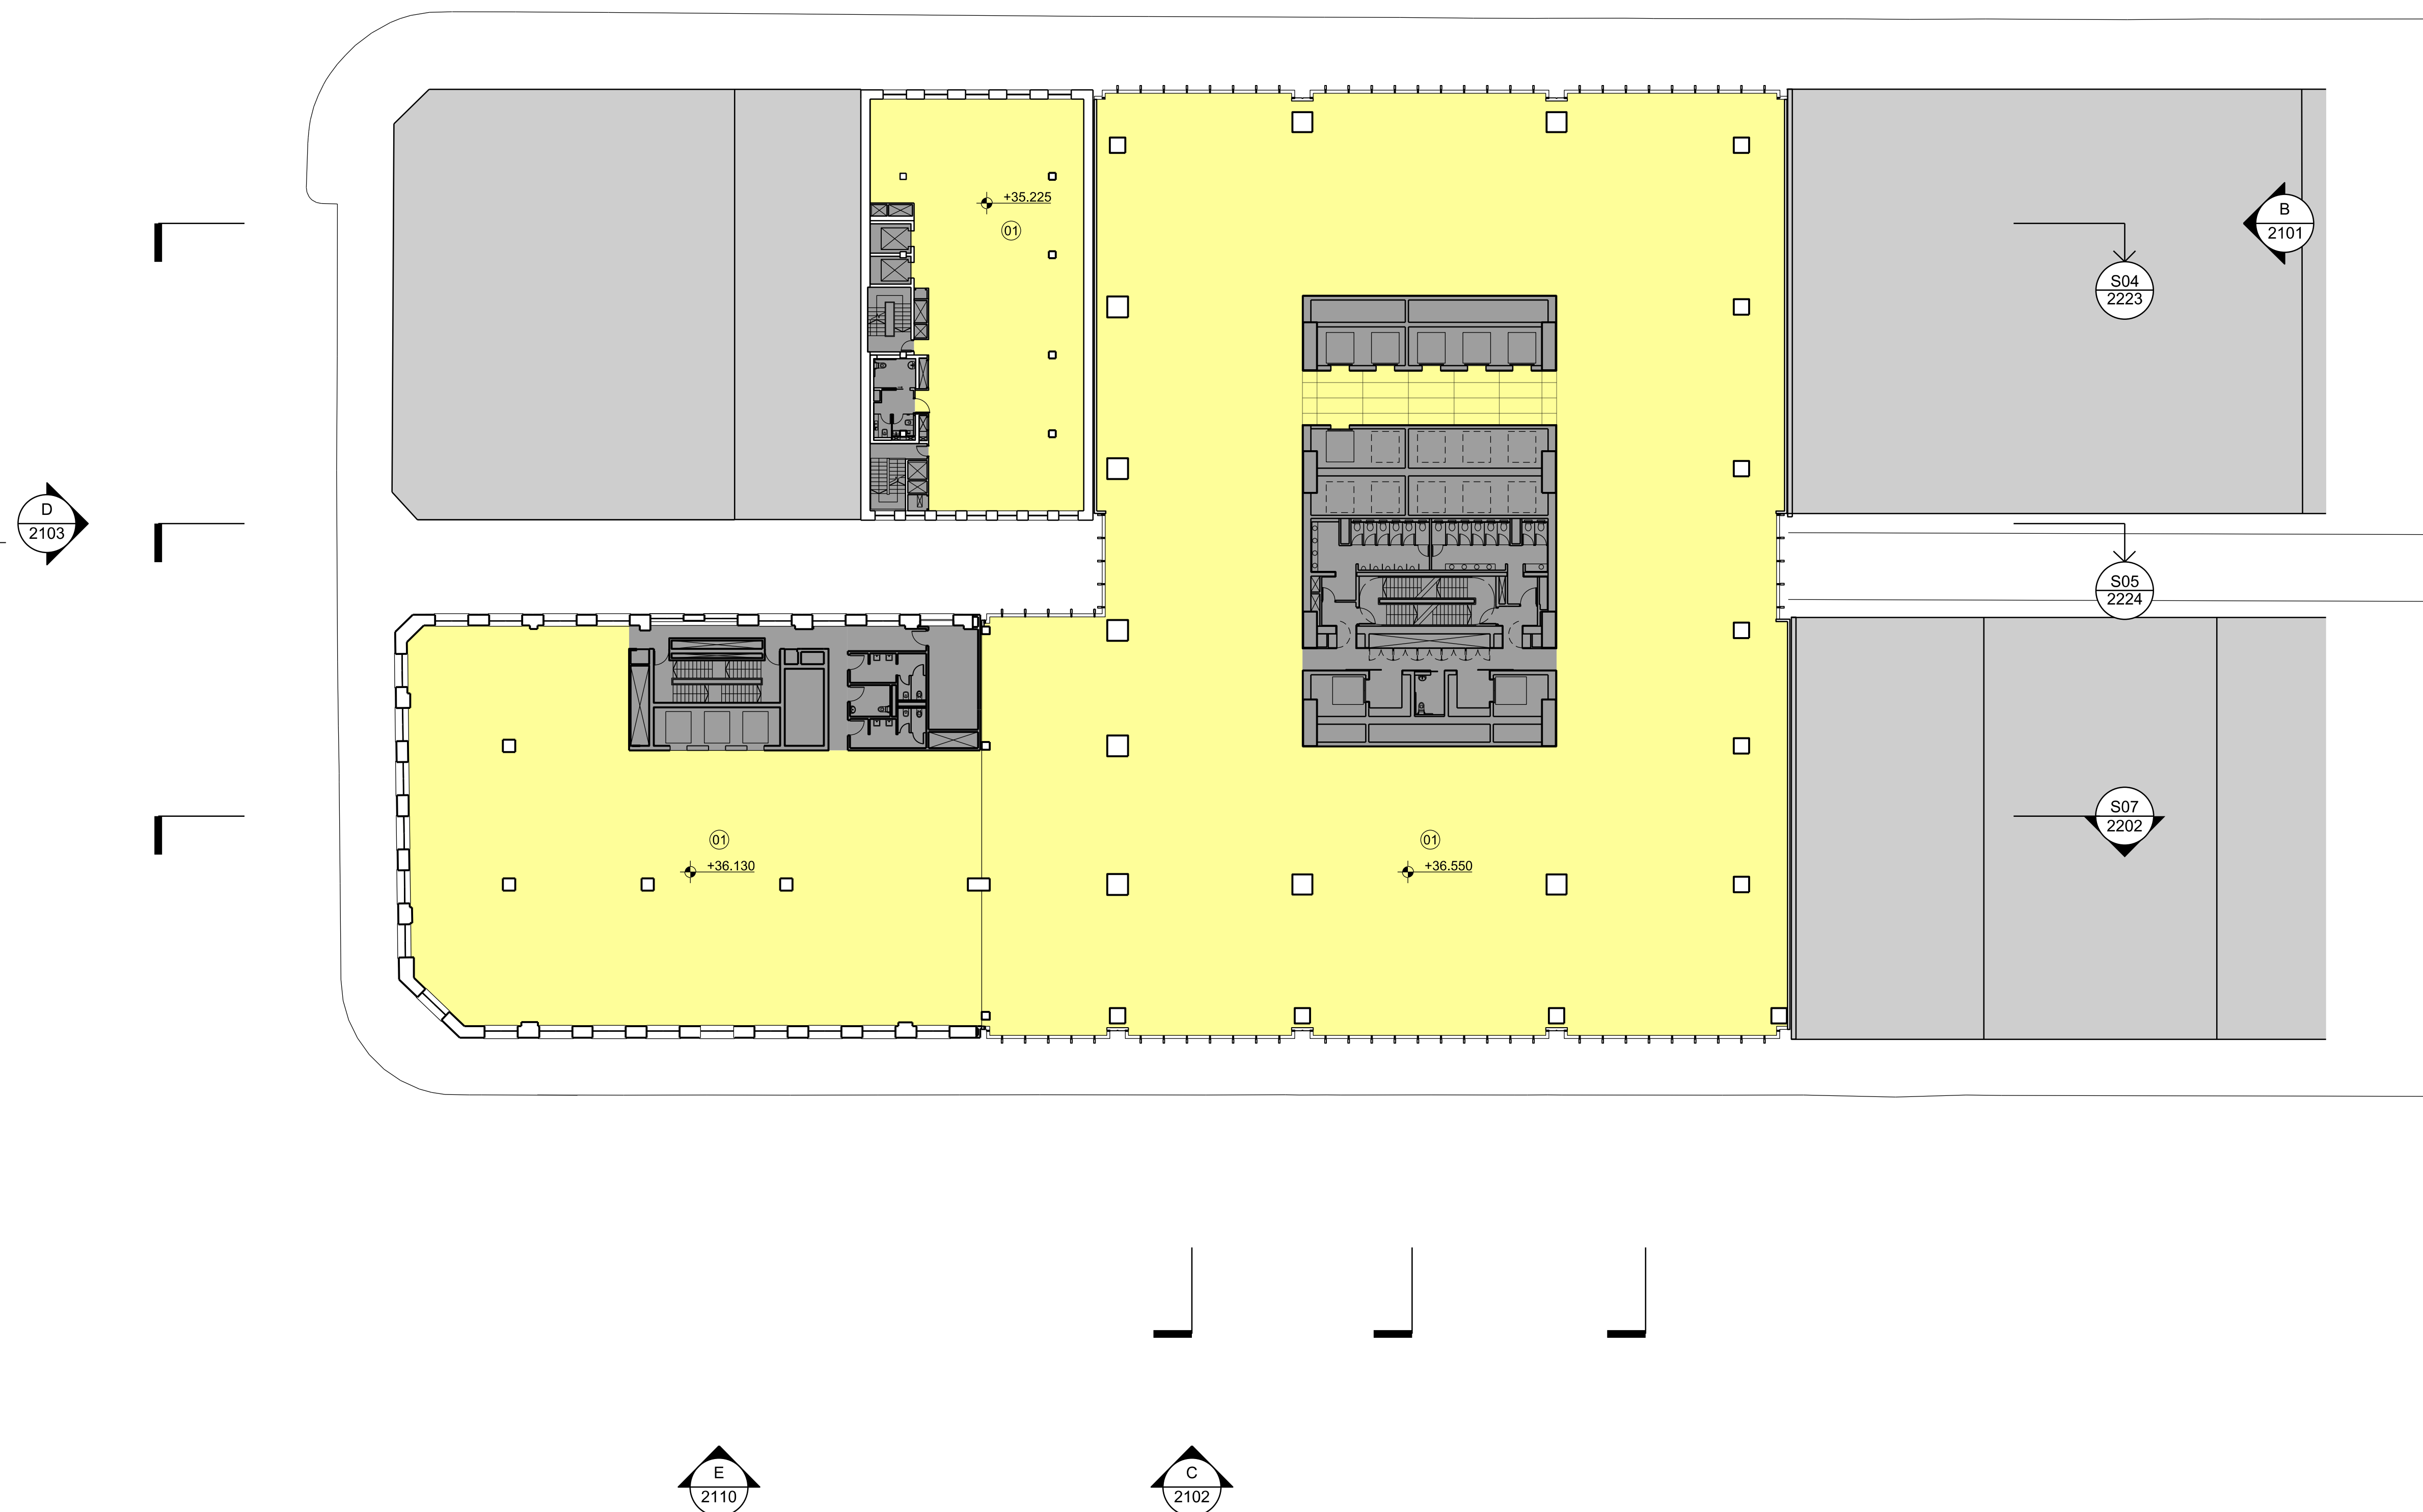

issue	reason for issue	date	checked
Rev 00	Development Application Submission	19.03.14	P5
Rev 01	Issued for TfNSW Landowners Consent	28.08.15	P5
Rev 02	S96 Issue	25.09.15	P5
Rev 03	S96 Issue	09.09.16	SI

Brookfield

Sovereign Wynyard Centre Pty Limited or its nominee
Level 22, 135 King Street
Sydney
NSW 2000
T +612 9322 82

architects

architects
make + architectus™

Make
32 Cleveland Street
London
W1T 4JY
T +44 (0)20 7636 5151
info@makearchitects.com
www.makearchitects.com

Architectus Sydney
Level 18 MLC Centre
19 Martin Place
Sydney NSW 2000
T (61 2) 8252 8400
F (61 2) 8252 8600
sydney@architectus.com.au
ARN 11 098 489 448

project

Wynyard Place

drawing

Office Level 02

Shell House Level 04

285 George Street Level 05

scale

1 : 25

status

DA2012

drawn

paper size

A1

checked

5044

issue

project no.

Rev 03



project no

m: 958

no m: 958 a: 120298 00

01: Office

 Core / Stairs / Lifts / Toilets
 Office / Office Amenity

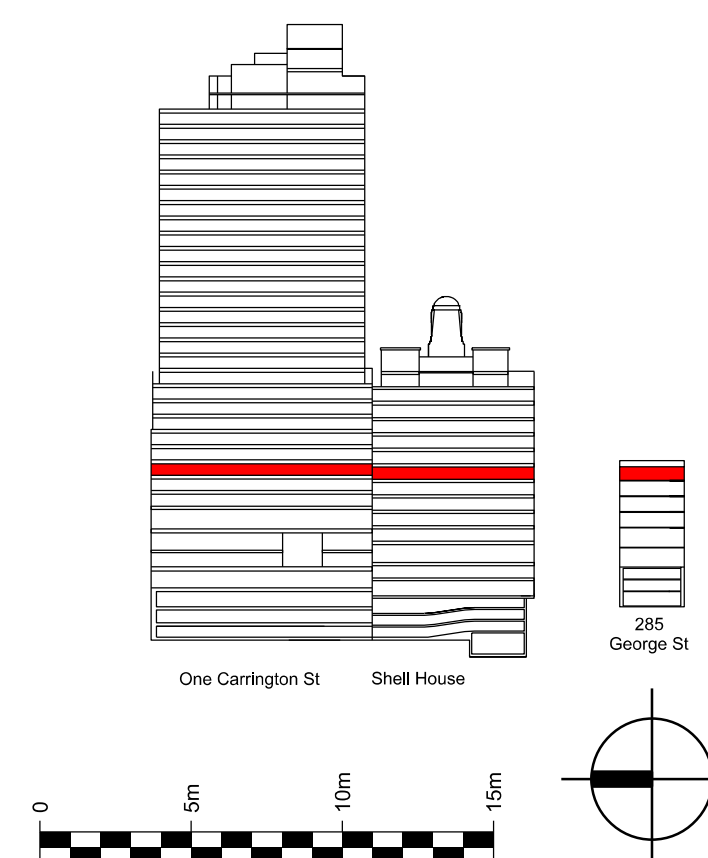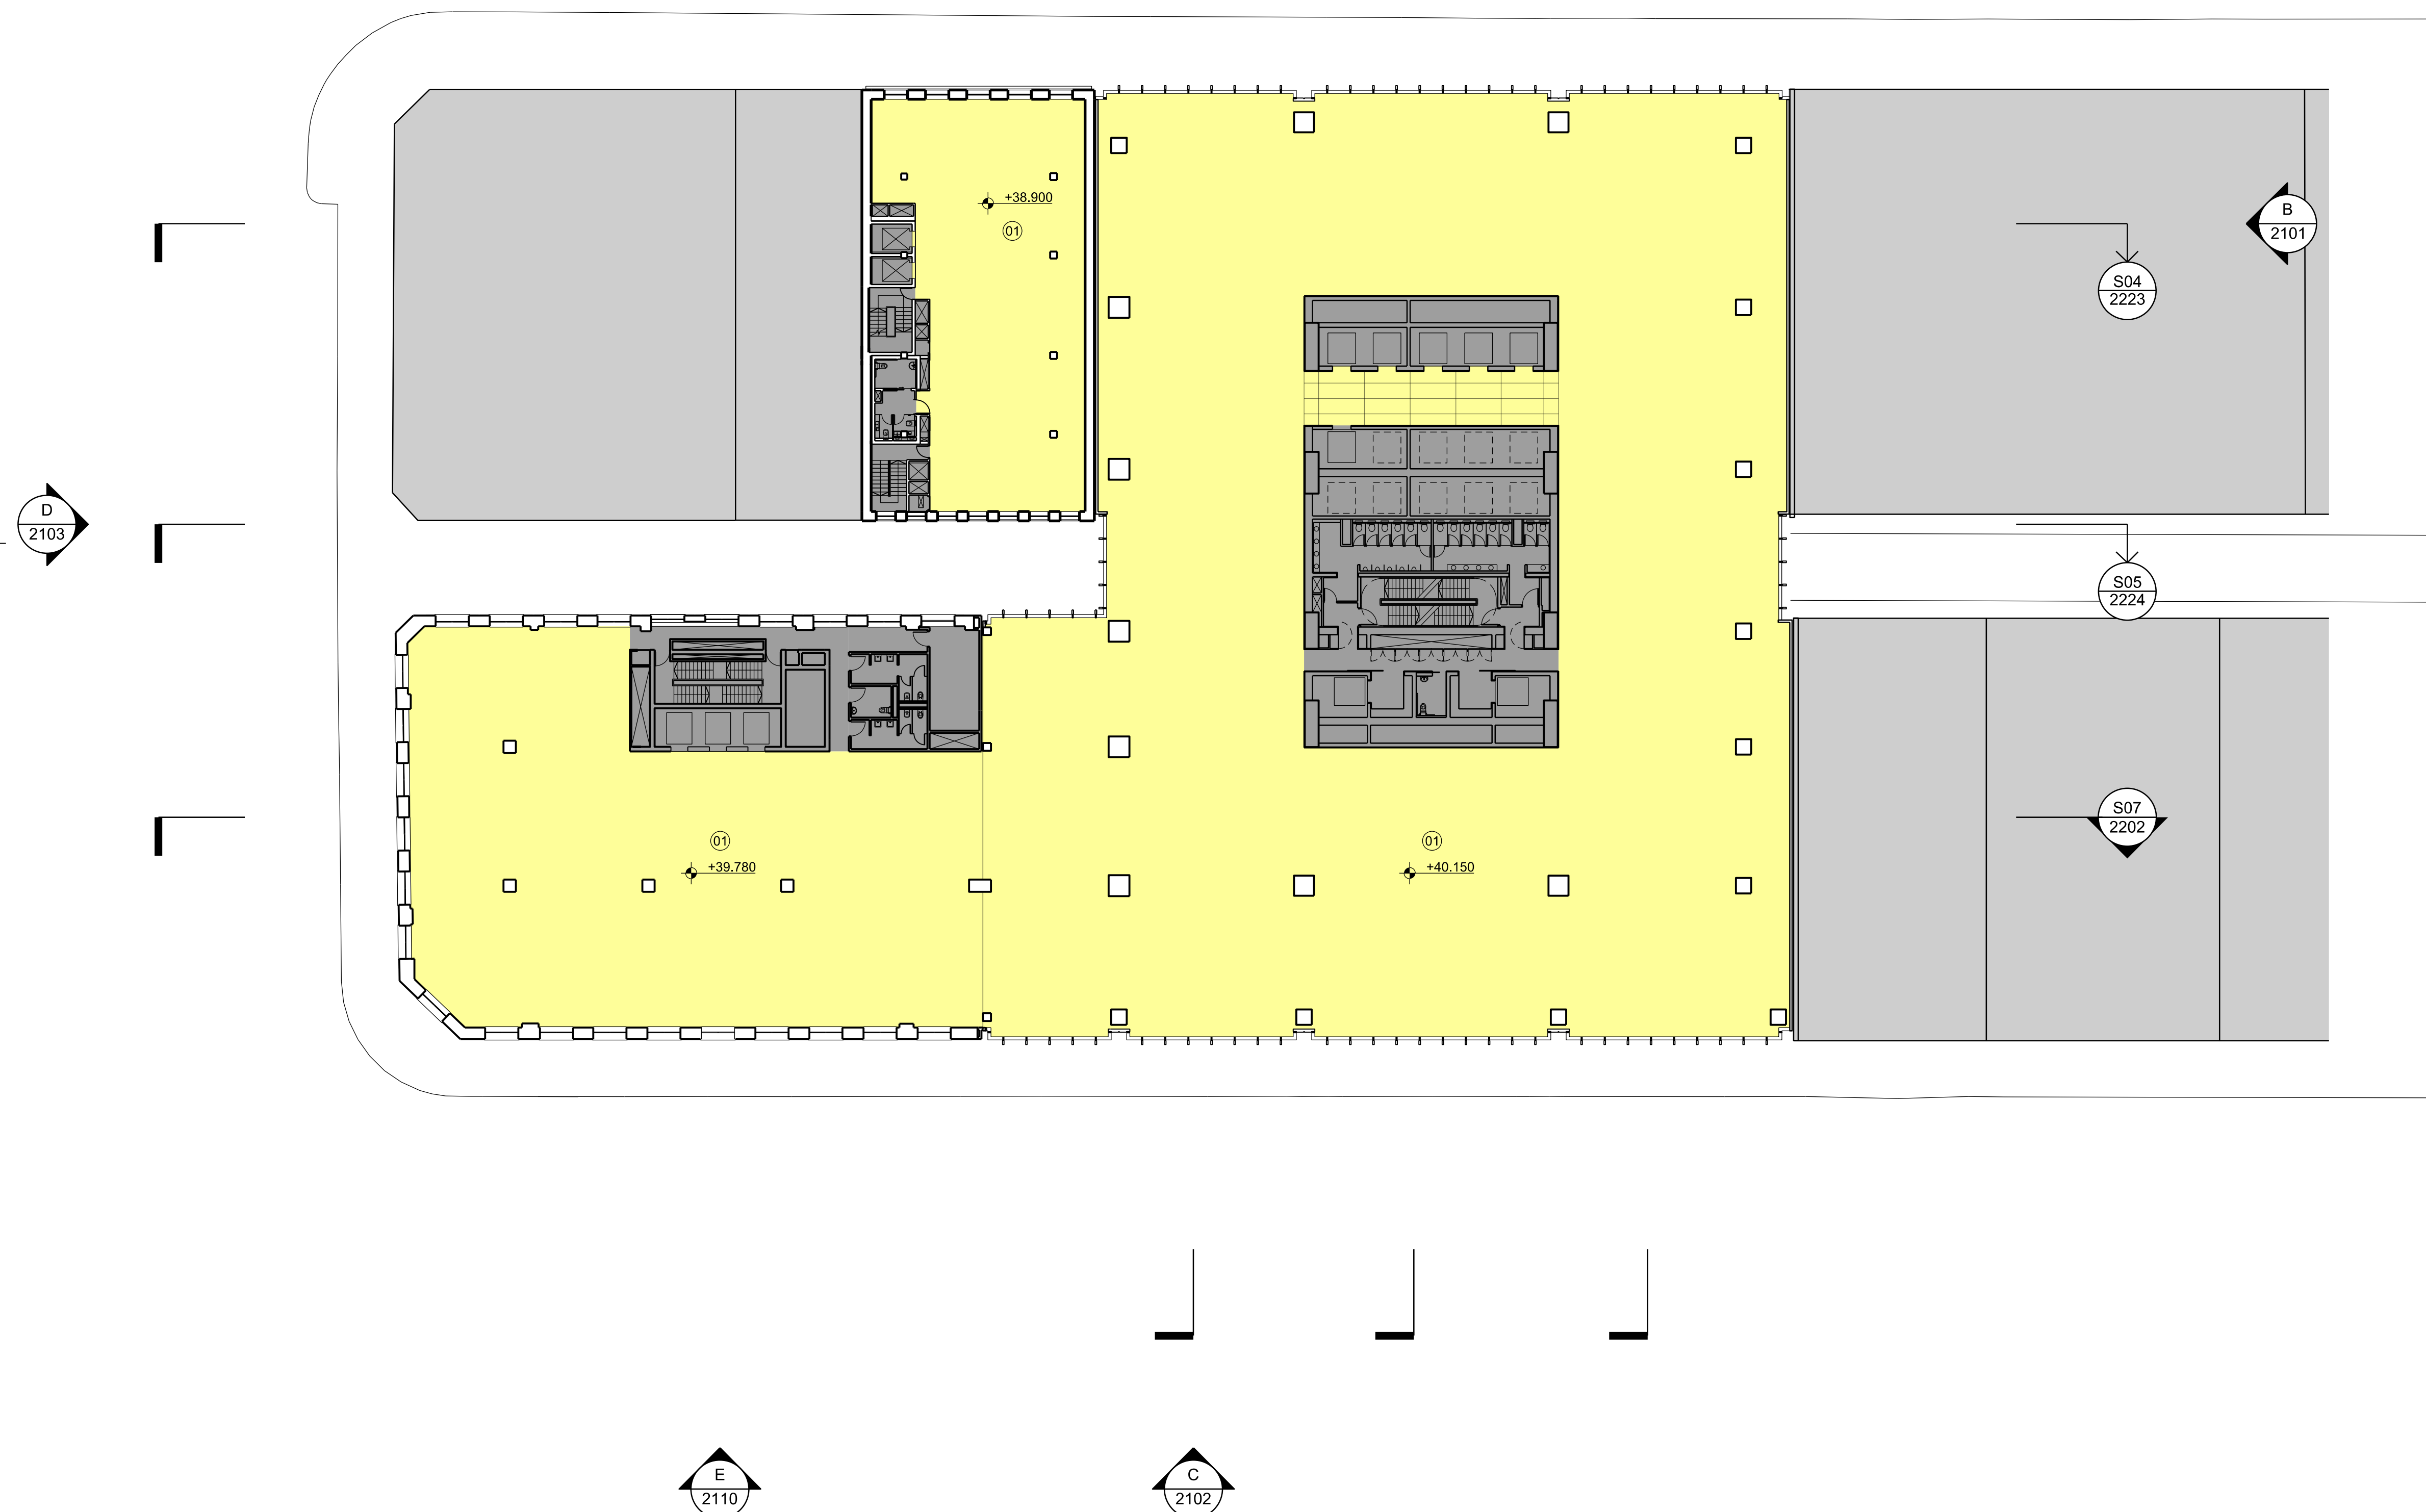

issue	reason for issue	date	checker
Rev 00	Development Application Submission	19.03.14	P5
Rev 01	Issued for TfNSW Landowners Consent	28.08.15	P5
Rev 02	S96 Issue	25.09.15	P5
Rev 03	S96 Issue	09.09.16	SI

Brookfield

Sovereign Wynyard Centre Pty Limited or its nominee
Level 22,135 King Street
Sydney
NSW 2000
T +612 9322 82

architects

architects
make + architectus™

Make
32 Cleveland Street
London
W1T 4JY
T +44 (0)20 7636 5151
info@makearchitects.com
www.makearchitects.com

Architectus Sydney
Level 18 MLC Centre
19 Martin Place
Sydney NSW 2000
T (61 2) 8252 8400
F (61 2) 8252 8600
sydney@architectus.com.au
ARN 11 098 489 448

project

Wynyard Place

drawing

Office Level 03

Shell House Level 05

285 George Street Level 06

scale 1 : 250 status drawing no.

drawn DA2013


paper size A1

checked	issue
---------	-------

PS/L
project no _____ **Rev 03**

m: 958 a: 120298.00

- 01: Office
02: External terrace
03: Plant/ Services
04: Existing roof Projection
05: Refer to Landscape drawings for layout
- Core / Stairs / Lifts / Toilets
Plant / Back of House
Office / Office Amenity
Accessible Terrace

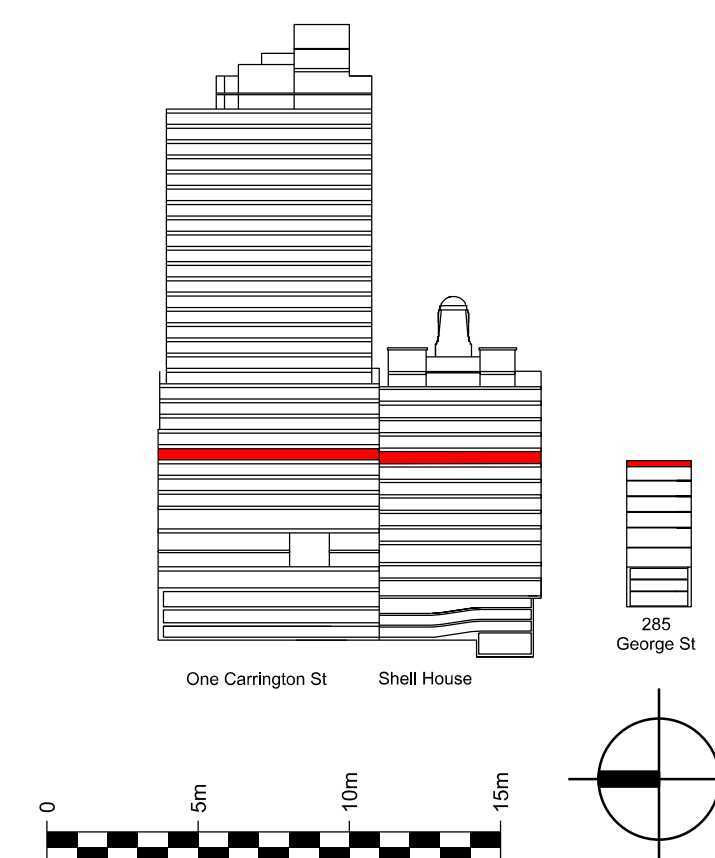

issue	reason for issue	date	checker
Rev 00	Development Application Submission	19.03.14	P5
Rev 01	Issued for TfNSW Landowners Consent	28.08.15	P5
Rev 02	S96 Issue	25.09.15	P5
Rev 03	S96 Issue	09.09.16	SI

Brookfield

Sovereign Wynyard Centre Pty Limited or its nominee
Level 22,135 King Street
Sydney
NSW 2000
T +612 9322 82

architects

architects
make + architectus™

Make
32 Cleveland Street
London
W1T 4JY
T +44 (0)20 7636 5151
info@makearchitects.com
www.makearchitects.com

Architectus Sydney
Level 18 MLC Centre
19 Martin Place
Sydney NSW 2000
T (61 2) 8252 8400
F (61 2) 8252 8600
sydney@architectus.com.au
ARN 11 098 489 448

project

Wynyard Place

drawing

Office Level 04

Shell House Level 06

285 George Street Roof Terrace

scale 1 · 25

status	drawing no
--------	------------

drawn

DA2014

paper size

A1

checked

DC/II

checked

PS/II



project no m: 958 a: 120298.00

Rev 03

no m: 958 a: 120298.00

01: Office
02: Existing Roof Projection

Core / Stairs / Lifts / Toilets
 Office / Office Amenity

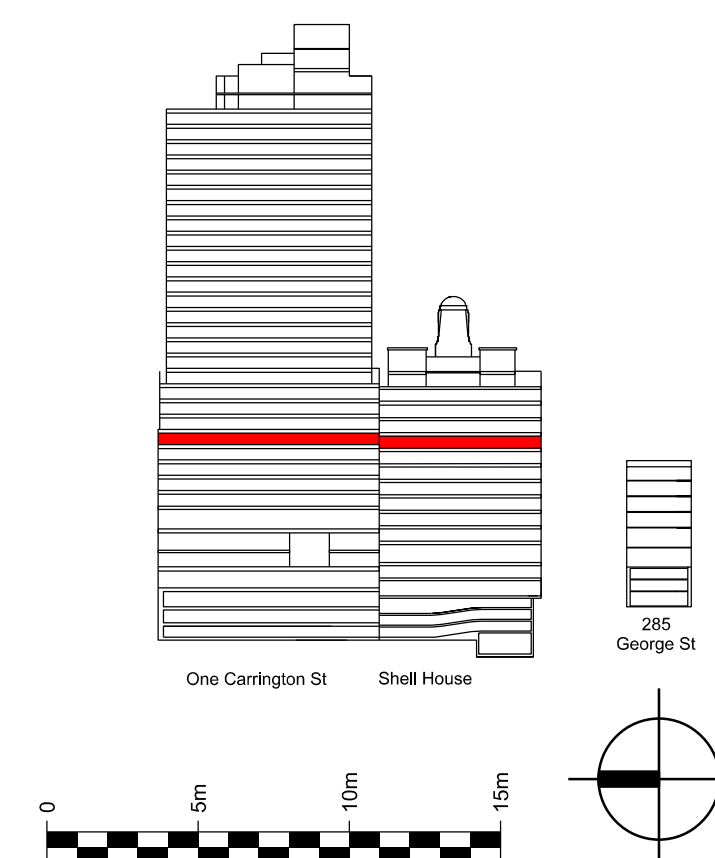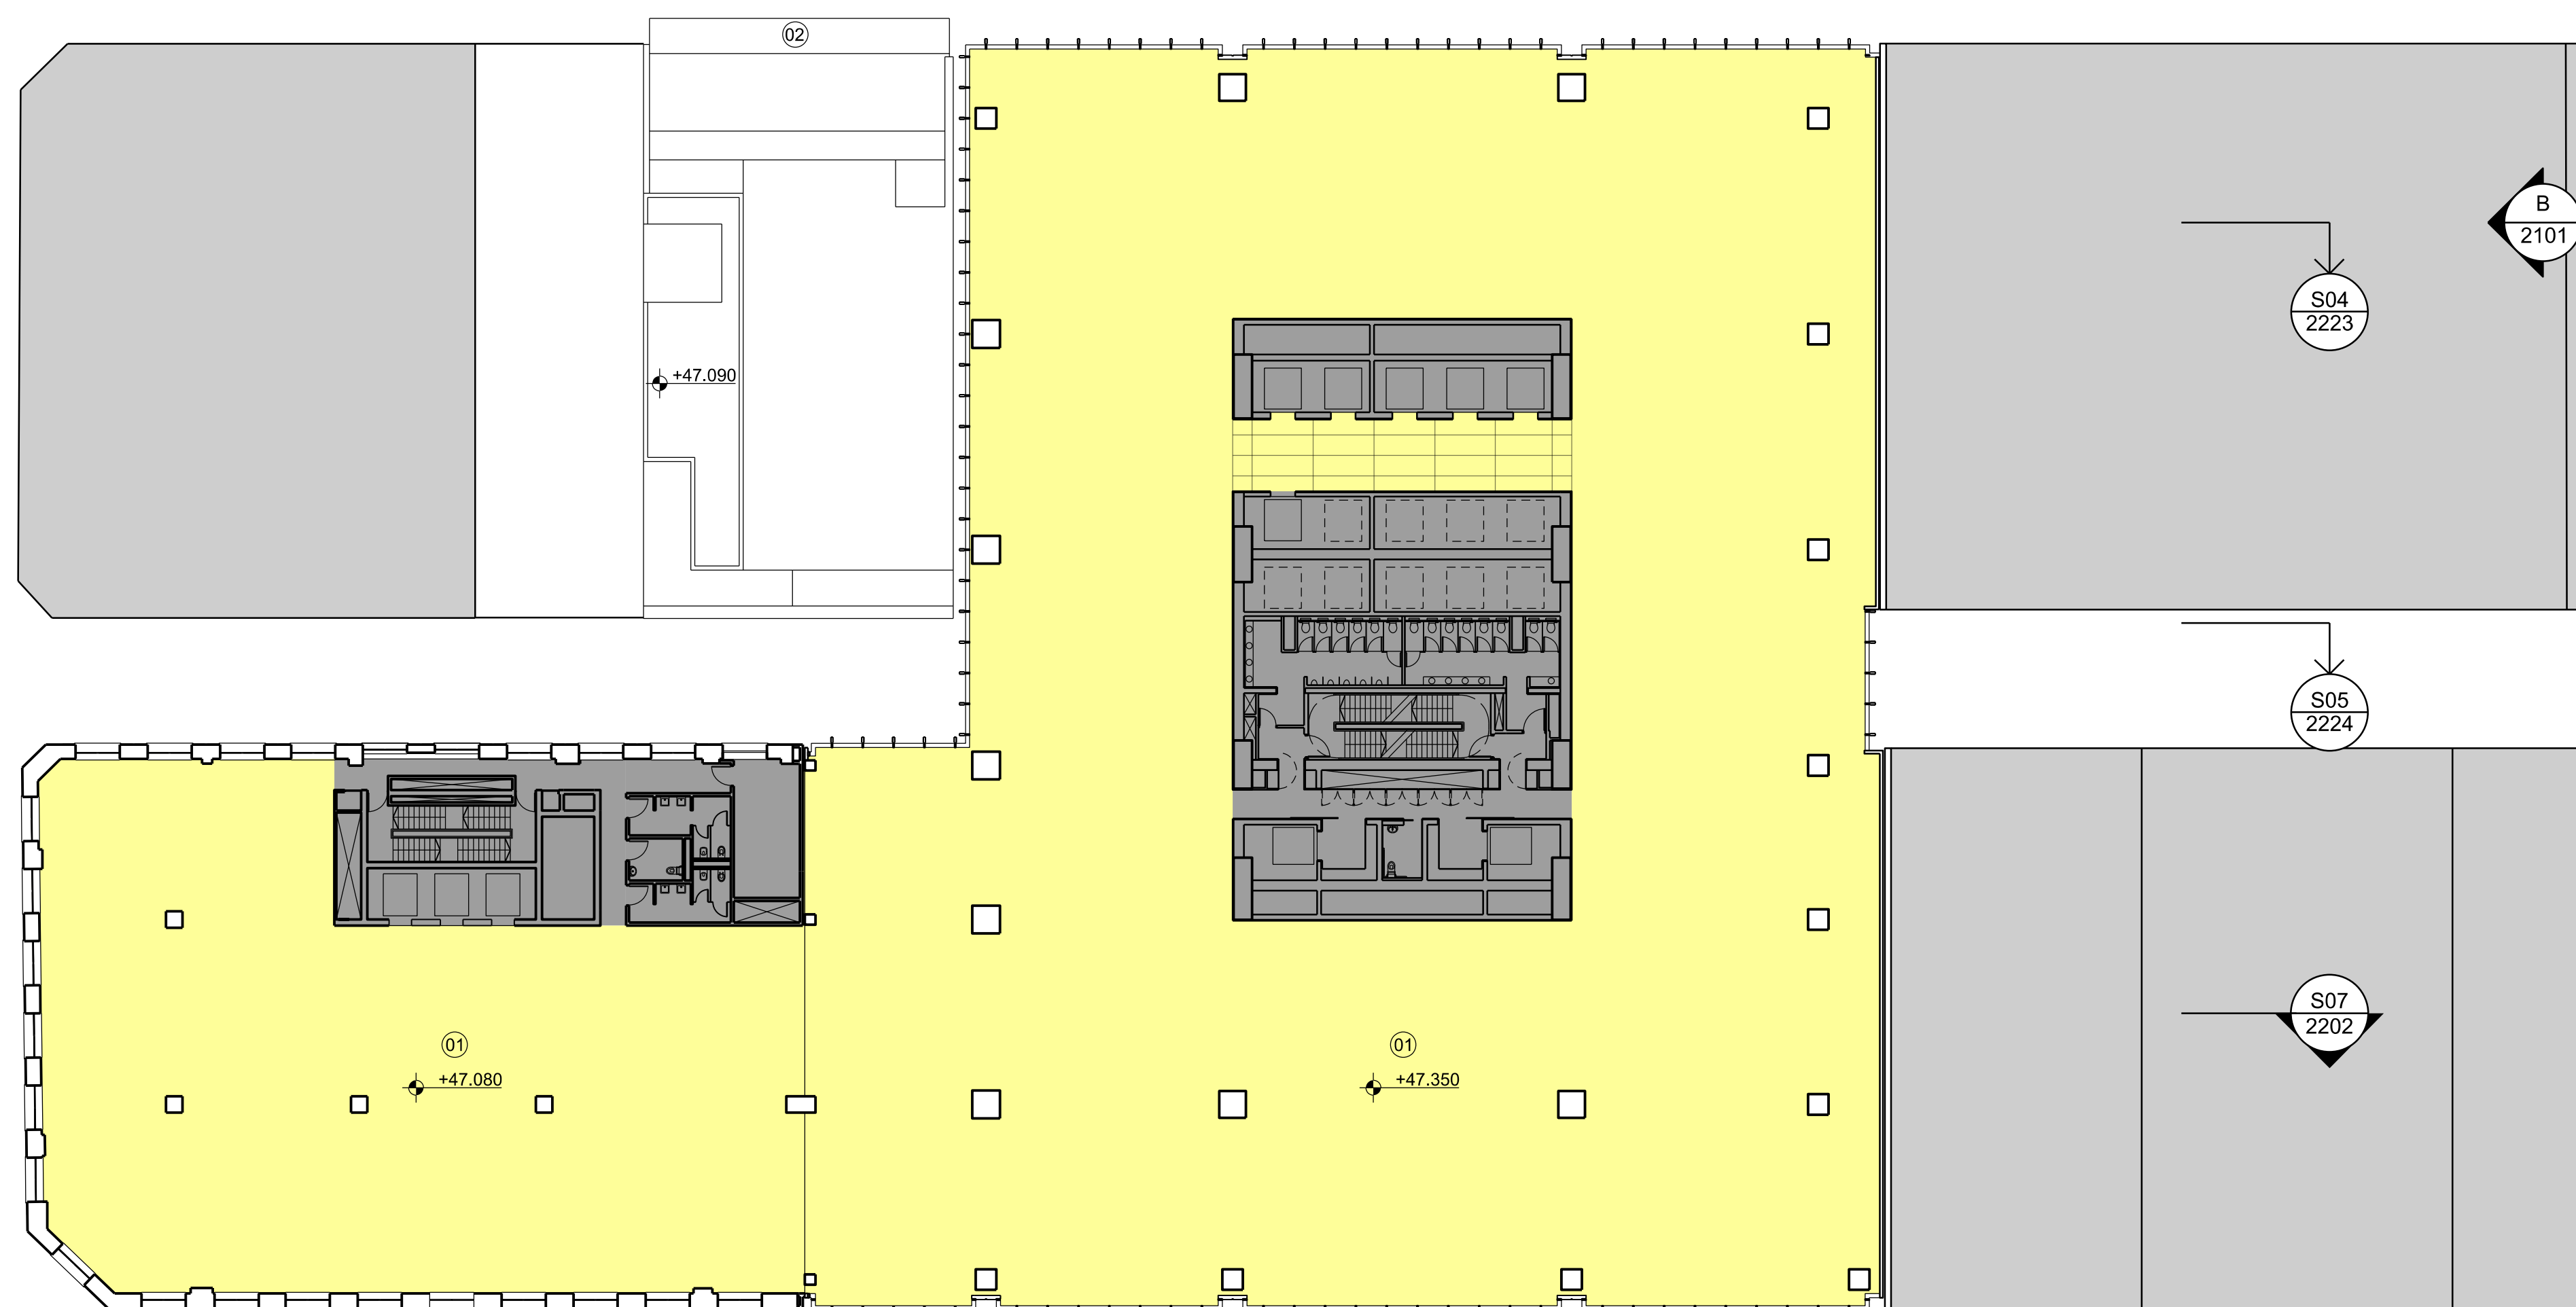

issue	reason for issue	date	checker
Rev 00	Development Application Submission	19.03.14	P3
Rev 01	Issued for TfNSW Landowners Consent	28.08.15	P3
Rev 02	S96 Issue	25.09.15	P3
Rev 03	S96 Issue	09.09.16	Sh

Brookfield

Sovereign Wynyard Centre Pty Limited or its nominee
Level 22,135 King Street
Sydney
NSW 2000
T +612 9322 82

architects

architects
make + architectus™

Make
32 Cleveland Street
London
W1T 4JY
T +44 (0)20 7636 5151
info@makearchitects.com
www.makearchitects.com

Architectus Sydney
Level 18 MLC Centre
19 Martin Place
Sydney NSW 2000
T (61 2) 8252 8400
F (61 2) 8252 8600
sydney@architectus.com.au
ARN 11 098 489 448

project

Wynyard Place

drawing

Office Level 05
Shell House Level 07

scale 1 : 250 status drawing no.


drawn DA2015

paper size A1

checked	RS/II	issue
---------	-------	-------

project no m: 958 a: 120298.00

Rev 03

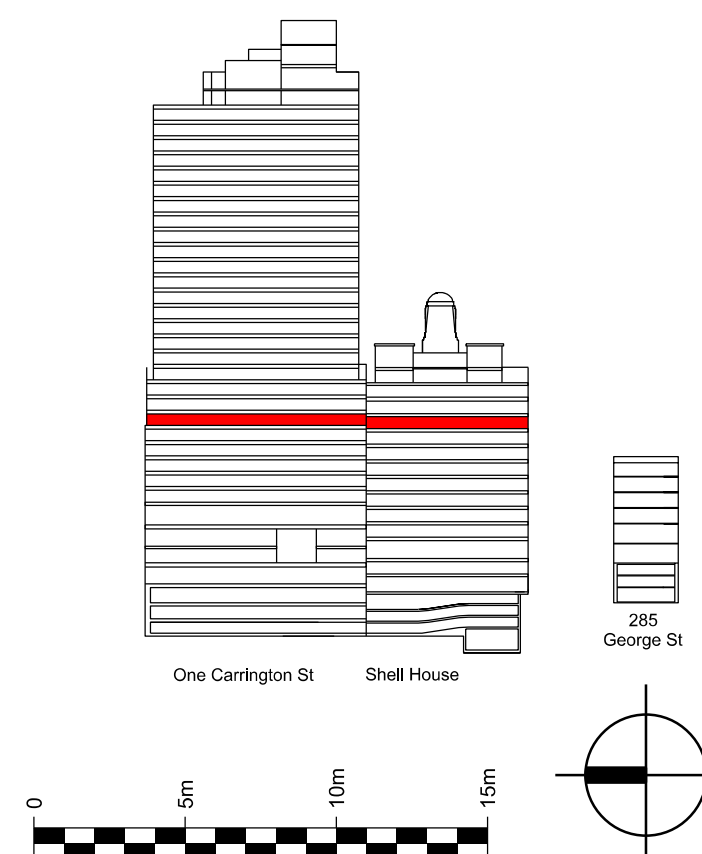

issue	reason for issue	date	checker
Rev 00	Development Application Submission	19.03.14	P5
Rev 01	Issued for TNSW Landowners Consent	28.08.15	P5
Rev 02	S96 Issue	25.09.15	P5
Rev 03	S96 Issue	09.09.16	SI

Sovereign Wynyard Centre Pty Limited or its nominee
Level 22,135 King Street
Sydney
NSW 2000
T +612 9322 82

architects

architects
make + architectus™

Make
32 Cleveland Street
London
W1T 4JY
T +44 (0)20 7636 5151
info@makearchitects.com
www.makearchitects.com

Architectus Sydney
Level 18 MLC Centre
19 Martin Place
Sydney NSW 2000
T (61 2) 8252 8400
F (61 2) 8252 8600
sydney@architectus.com.au
ARN 11 098 489 448

project

Wynyard Place

drawing

Office Level 06
Shell House Level 08



scale 1 : 250 status drawing no

drawn DA2016

paper size **A1**

checked	PS/II	issue
---------	-------	-------

project no
m: 958 a: 120298.00

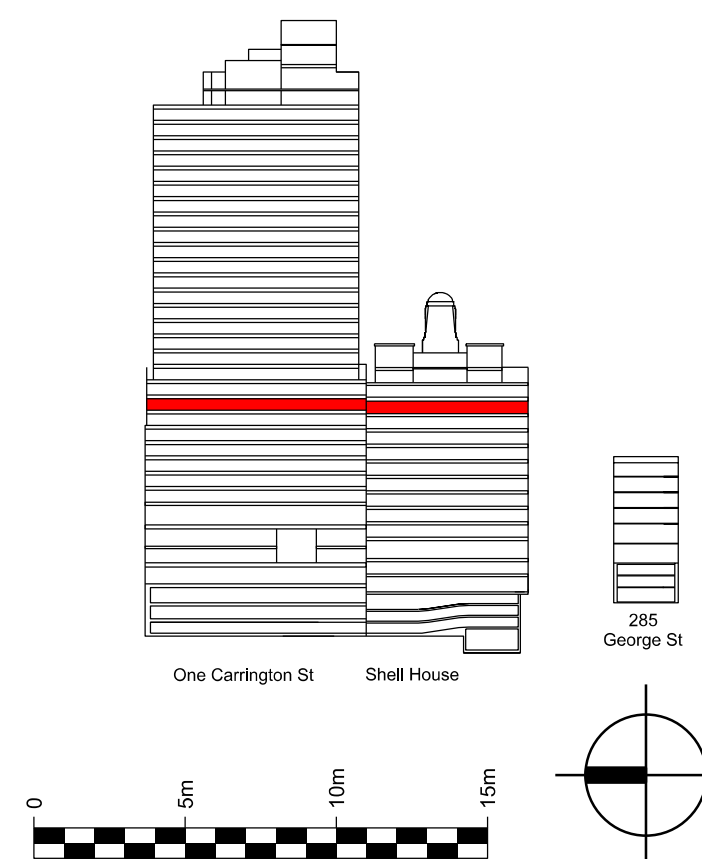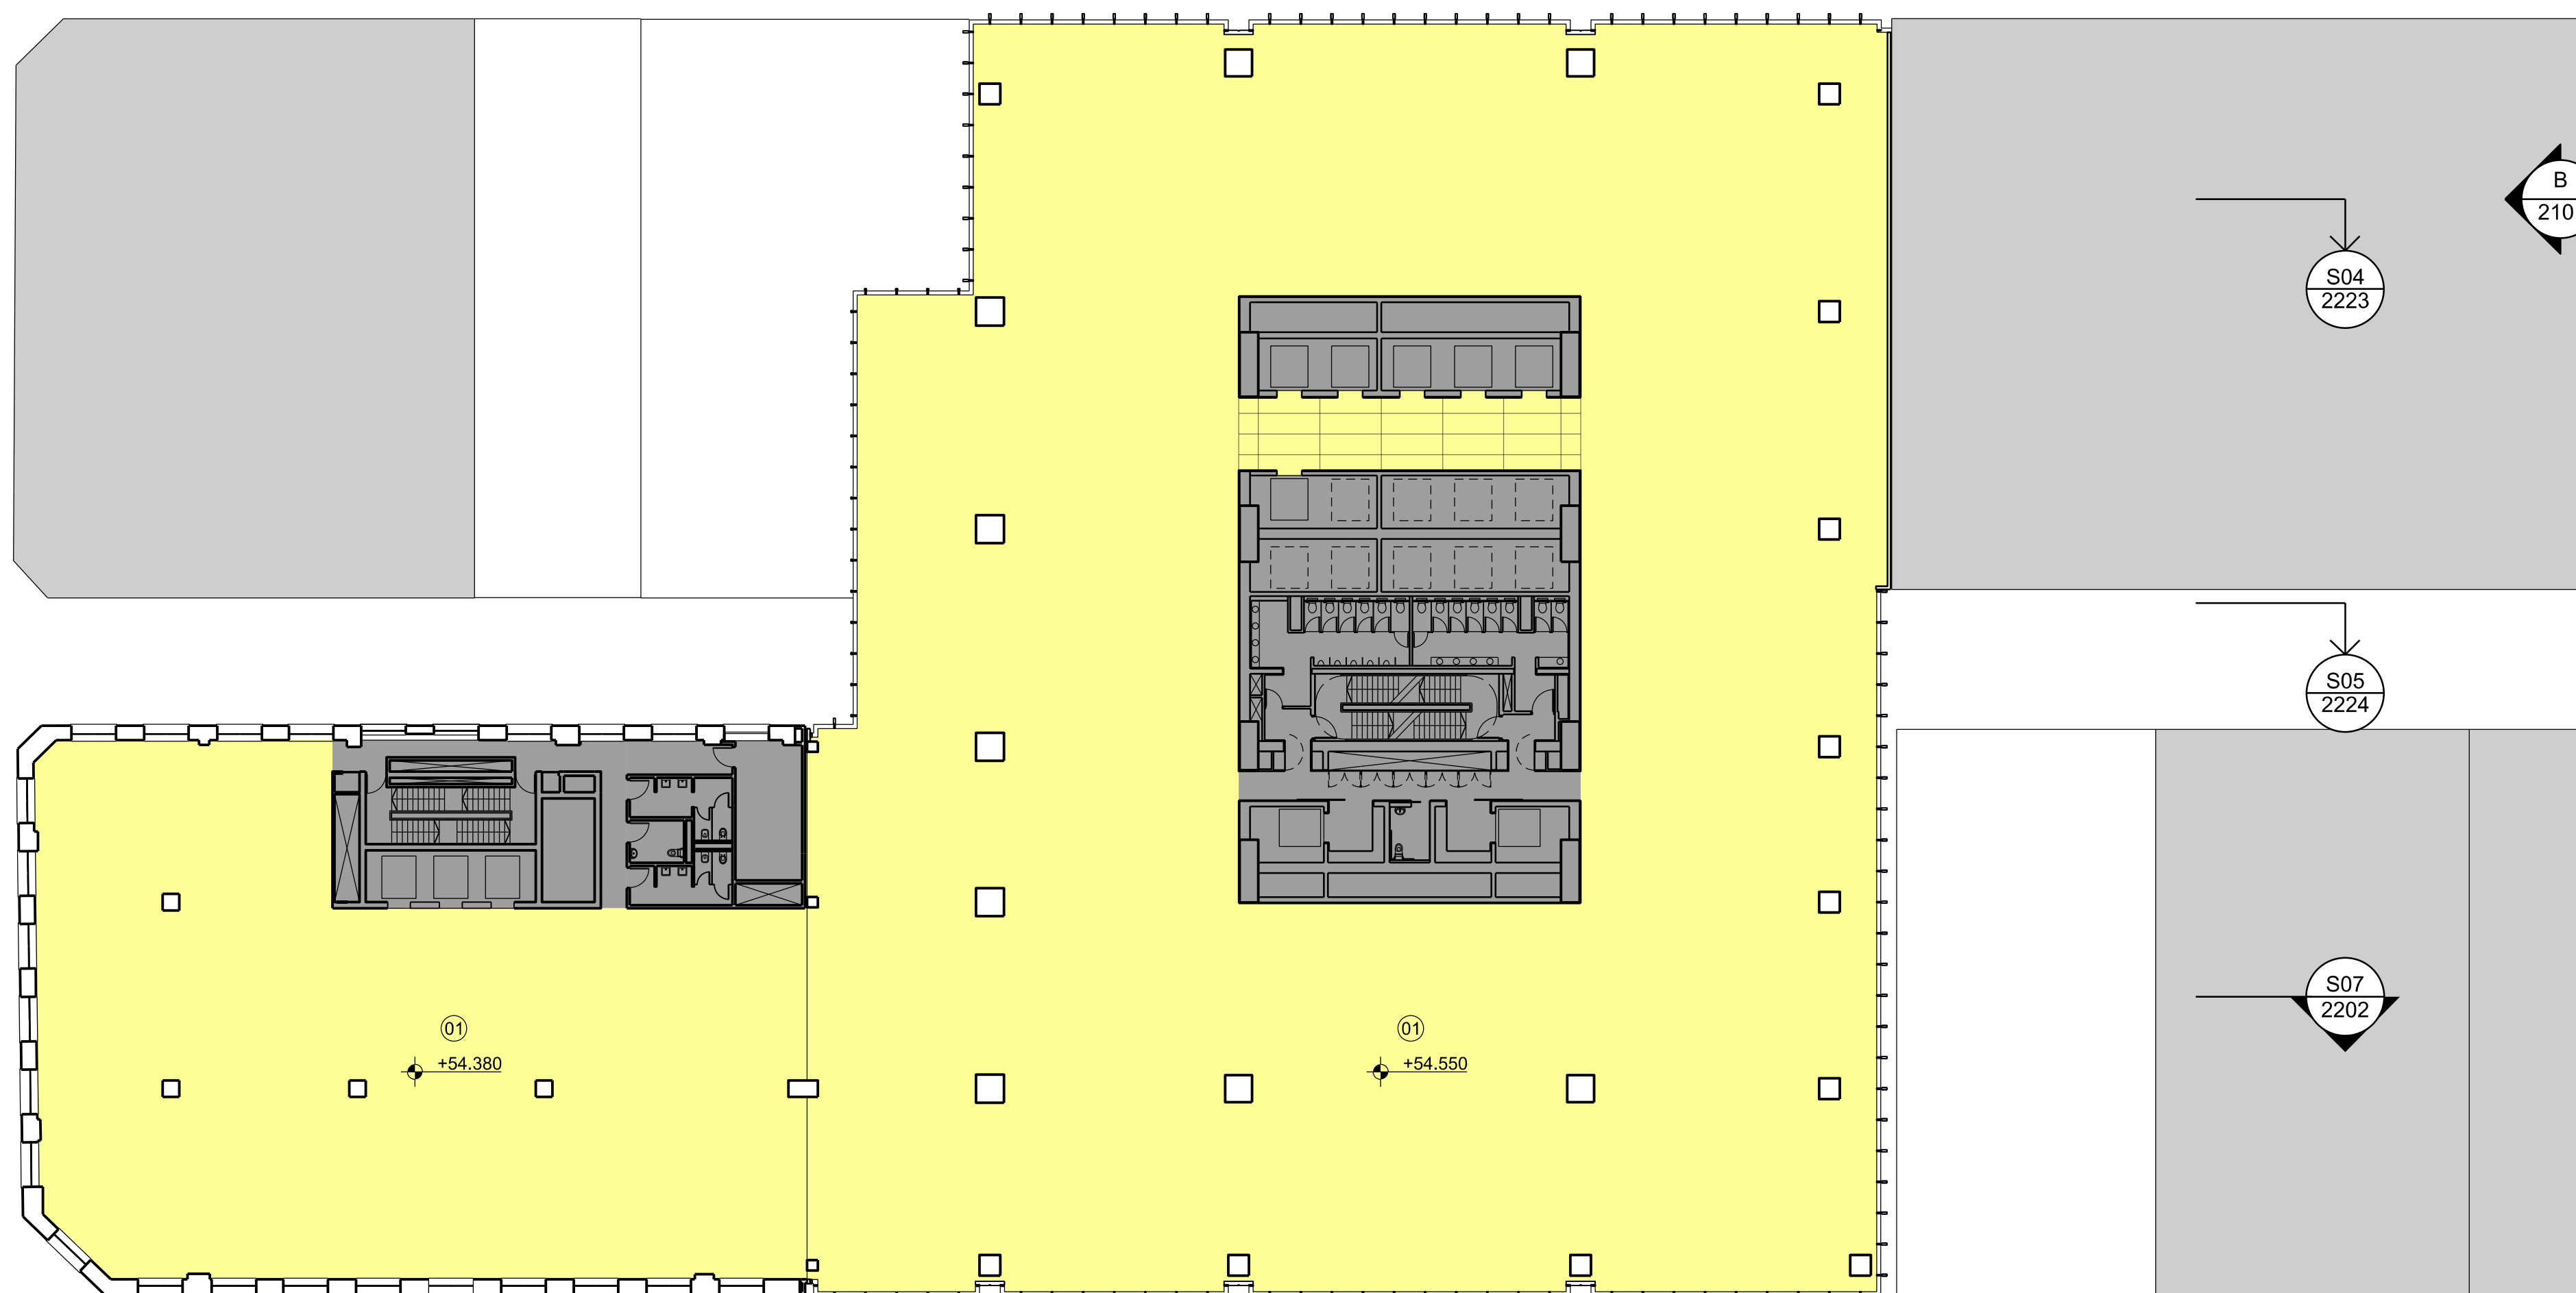

issue	reason for issue	date	checker
Rev 00	Development Application Submission	19.03.14	P5
Rev 01	Issued for TNSW Landowners Consent	28.08.15	P5
Rev 02	S96 Issue	25.09.15	P5
Rev 03	S96 Issue	09.09.16	SI

Brookfield

Sovereign Wynyard Centre Pty Limited or its nominee
Level 22, 135 King Street
Sydney
NSW 2000
T +612 9322 82

architects

architects
make + architectus™

Make
32 Cleveland Street
London
W1T 4JY
T +44 (0)20 7636 5151
info@makearchitects.com
www.makearchitects.com

Architectus Sydney
Level 18 MLC Centre
19 Martin Place
Sydney NSW 2000
T (61 2) 8252 8400
F (61 2) 8252 8600
sydney@architectus.com.au
ARN 11 098 489 448

project

Wynyard Place

drawing

Office Level 07
Shell House Level 09

scale 1 : 250 status drawing no


drawn DA2017

paper size A1

checked	PS/II	issue
---------	-------	-------

project no
m: 958 a: 120298.00


Rev 03

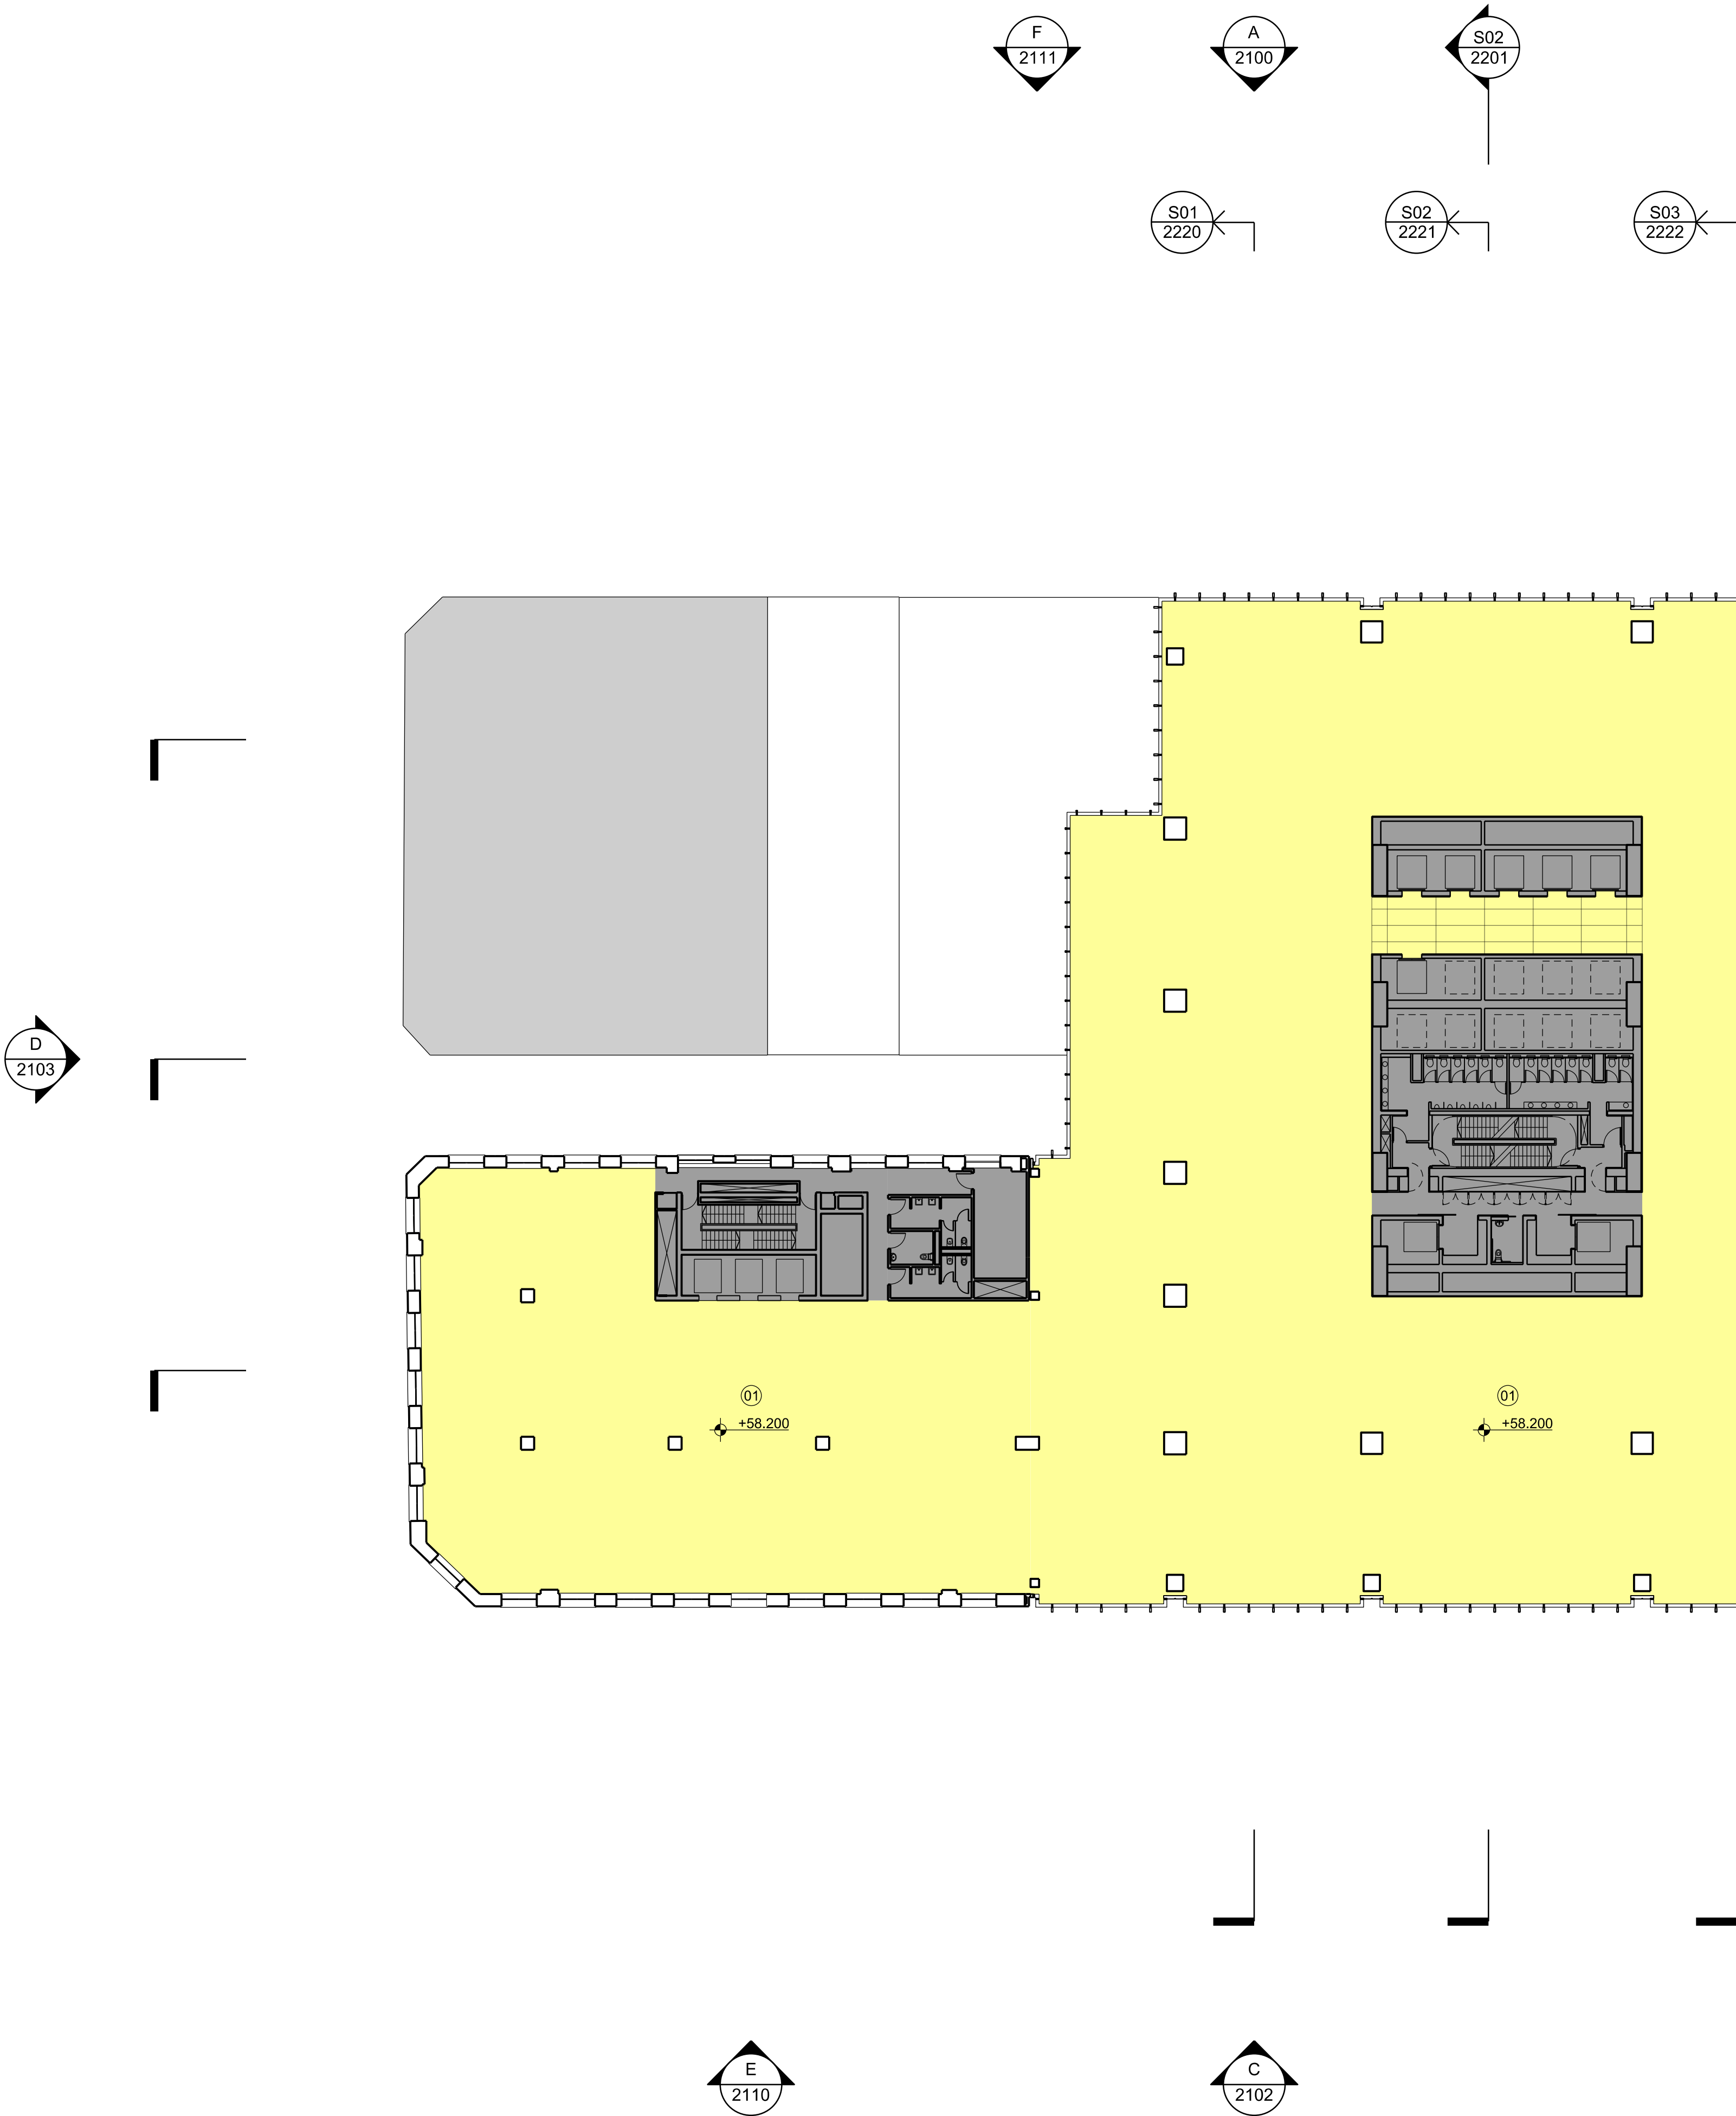

architectus™
Architectus Group Pty Ltd is the owner of the copyright subsisting in these drawings, plans, designs and specifications. They must not be used, reproduced or copied, in whole or in part, nor may the information, ideas and concepts therein contained (which are confidential to Architectus Group Pty Ltd) be disclosed to any person without the prior written consent of that company.
Do not scale drawings. Verify all dimensions on site. Dimensions in millimetres unless otherwise stated. Levels are in metres above Australian Height Datum unless otherwise stated. All discrepancies to be notified in writing to Make+Architectus.



01: Office
Core / Stairs / Lifts / Toilets
Office / Office Amenity

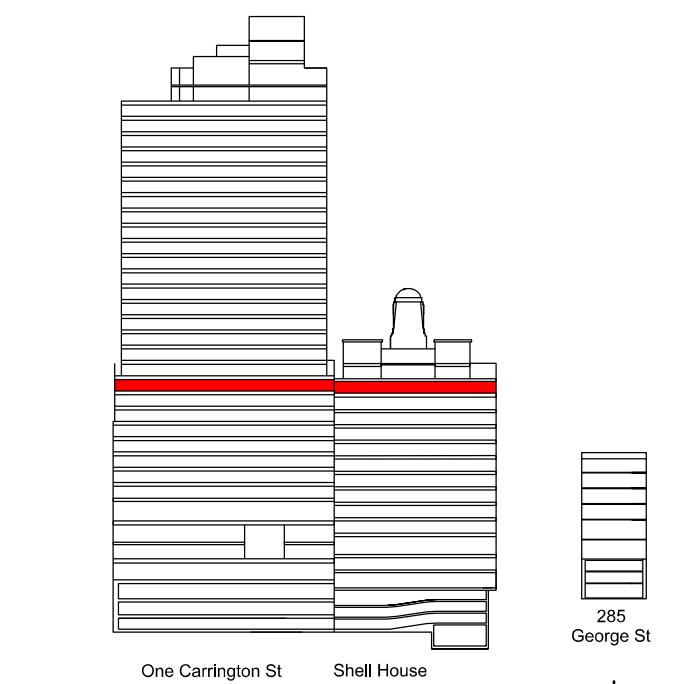

Issue	reason for issue	date	checked
Rev 00	Development Application Submission	19.03.14	PS
Rev 01	Issued for TINSW Landowners Consent	28.08.15	PS
Rev 02	S96 Issue	25.09.15	PS
Rev 03	S96 Issue	09.09.16	SL

Brookfield

Sovereign Wynyard Centre Pty Limited or its nominee
Level 22,135 King Street
Sydney
NSW 2000
T +612 9322 82

architects
make + architectus™

Make
32 Cleveland Street
London
W1T 4JY
T +44 (0)20 7636 5151
info@makearchitects.com
www.makearchitects.com

Architectus Sydney
Level 18 MLC Centre
19 Martin Place
Sydney NSW 2000
T (61 2) 8252 8400
F (61 2) 8252 8600
sydney@architectus.com.au
ABN 11 098 488 445

project
Wynyard Place

drawing
Office Level 08
Shell House Level 10

scale
1 : 250

status
drawing no.
DA2018

drawn

paper size
A1

checked
PS/IL

issue

project no
m: 958 a: 120298.00

Rev 03

- 01: Office

02: Accessible terrace

03: Refer to Landscape Architect's drawing for terrace layout


04: Restaurant / Bar

05: Retail Passenger Lifts
- Core / Stairs / Lifts / Toilets

Office / Office Amenity

Accessible Terrace

Restaurant / Bar

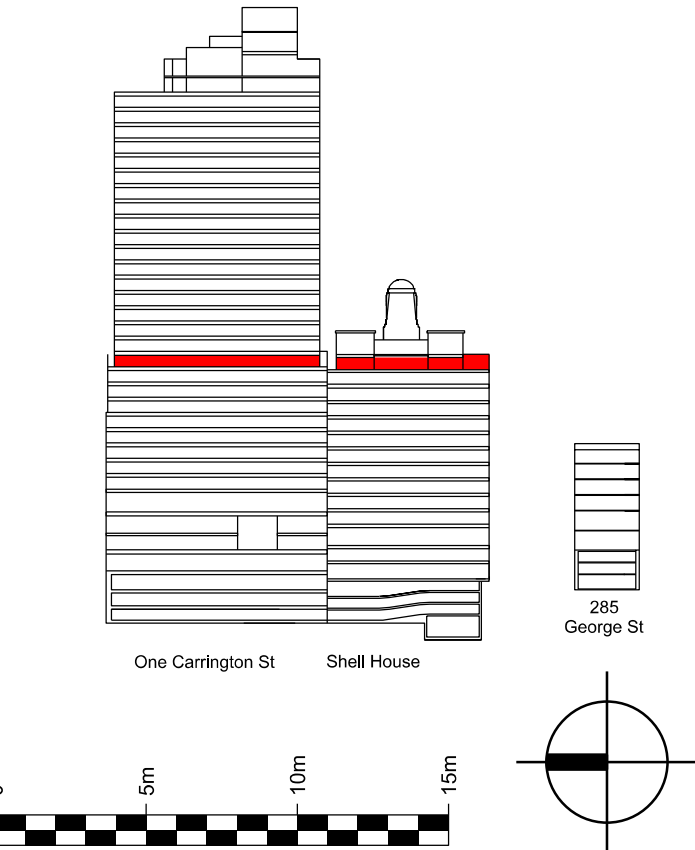

Issue	reason for issue	date	checked
Rev 00	Development Application Submission	19.03.14	PS
Rev 01	Issued for TINSW Landowners Consent	28.08.15	PS
Rev 02	S96 Issue	25.09.15	PS
Rev 03	S96 Issue	09.09.16	SL

Brookfield

Sovereign Wynyard Centre Pty Limited or its nominee
Level 22,135 King Street
Sydney
NSW 2000
T +612 9322 82

architects

make + architectus™

Make

32 Cleveland Street
London
W1T 4JY
T +44 (0)20 7636 5151
info@makearchitects.com
www.makearchitects.com

Architectus Sydney


Level 18 MLC Centre
19 Martin Place
Sydney NSW 2000
T (61 2) 8252 8400
F (61 2) 8252 8600
sydney@architectus.com.au
ABN 11 098 488 445

project	Wynyard Place		
drawing	Office Level 09 Shell House Level 11		
scale	1 : 250	status	drawing no.
drawn			DA2019
paper size	A1		
checked	PS/IL	issue	
project no	m: 958 a: 120298.00		Rev 03

Architectus Group Pty Ltd is the owner of the copyright subsisting in these drawings, plans, designs and specifications. They must not be used, reproduced or copied, in whole or in part, nor may the information, ideas and concepts therein contained (which are confidential to Architectus Group Pty Ltd) be disclosed to any person without the prior written consent of that company.



Core / Stairs / Lifts / Toilets
Office / Office Amenity
Accessible Terrace
Restaurant / Bar

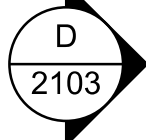

Issue	reason for issue	date	checked
Rev 00	Development Application Submission	19.03.14	
Rev 01	Issued for TfNSW Landowners Consent	28.08.15	
Rev 02	S96 Issue	25.09.15	
Rev 03	S96 Issue	09.09.16	

Sovereign Wynyard Centre Pty Limited or its nominee
Level 22, 135 King Street
Sydney
NSW 2000
T +612 9322 82

Make
32 Cleveland Street
London
W1T 4JY
T +44 (0)20 7636 5151
info@makearchitects.com
www.makearchitects.com

Architectus Sydney
Level 18 MLC Centre
19 Martin Place
Sydney NSW 2000
T (61 2) 8252 8400
F (61 2) 8252 8600
sydney@architectus.com.au
ABN 11 098 489 400

drawing

drawn

DA2020



checked PS/II issue

project no m: 958 a: 120298.00 **REV 03**

Architectus Group Pty Ltd is the owner of the copyright subsisting in these drawings, plans, designs and specifications. They must not be used, reproduced or copied, in whole or in part, nor may the information, ideas and concepts therein contained (which are confidential to Architectus Group Pty Ltd) be disclosed to any person without the prior written consent of that company.



Core / Stairs / Lifts / Toilets
Office / Office Amenity
Restaurant / Bar

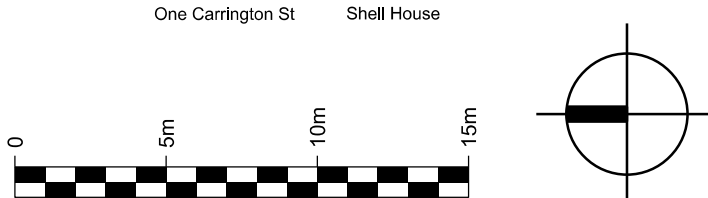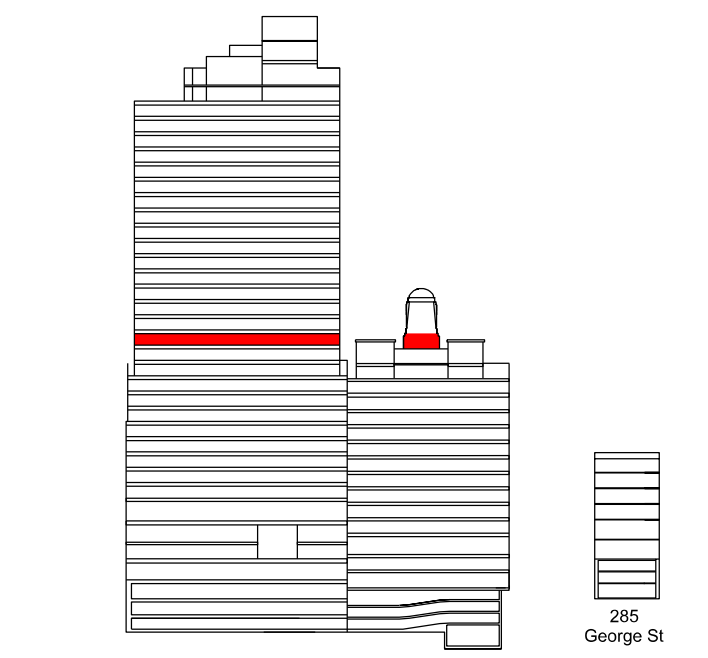

Issue	reason for issue	date	checked
Rev 00	Development Application Submission	19.03.14	
Rev 01	Issued for TfNSW Landowners Consent	28.08.15	
Rev 02	S96 Issue	25.09.15	
Rev 03	S96 Issue	09.09.16	

Sovereign Wynyard Centre Pty Limited or its nominee
Level 22, 135 King Street
Sydney
NSW 2000
T +612 9322 82

architects

Make
32 Cleveland Street
London W1T 4JY
T +44 (0)20 7636 5151
info@makearchitects.com
www.makearchitects.com

Architectus Sydney
Level 18 MLC Centre
19 Martin Place
Sydney NSW 2000
T (61 2) 8252 8400
F (61 2) 8252 8600
sydney@architectus.com.au
ABN 11 098 489 448

project

drawing

scale	1 : 250	status	drawing no.
-------	---------	--------	-------------

drawn

DA2021

paper size A1



checked PS/II issue

project no m: 958 a: 120298.00 **Rev 03**

Rev 03

01: Office

Core / Stairs / Lifts / Toilets
 Office / Office Amenity

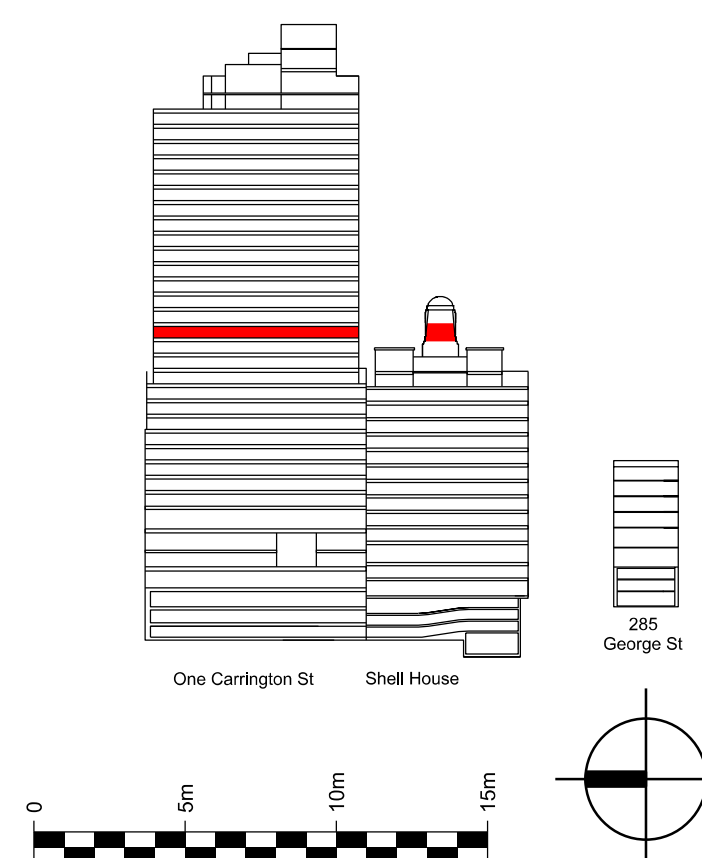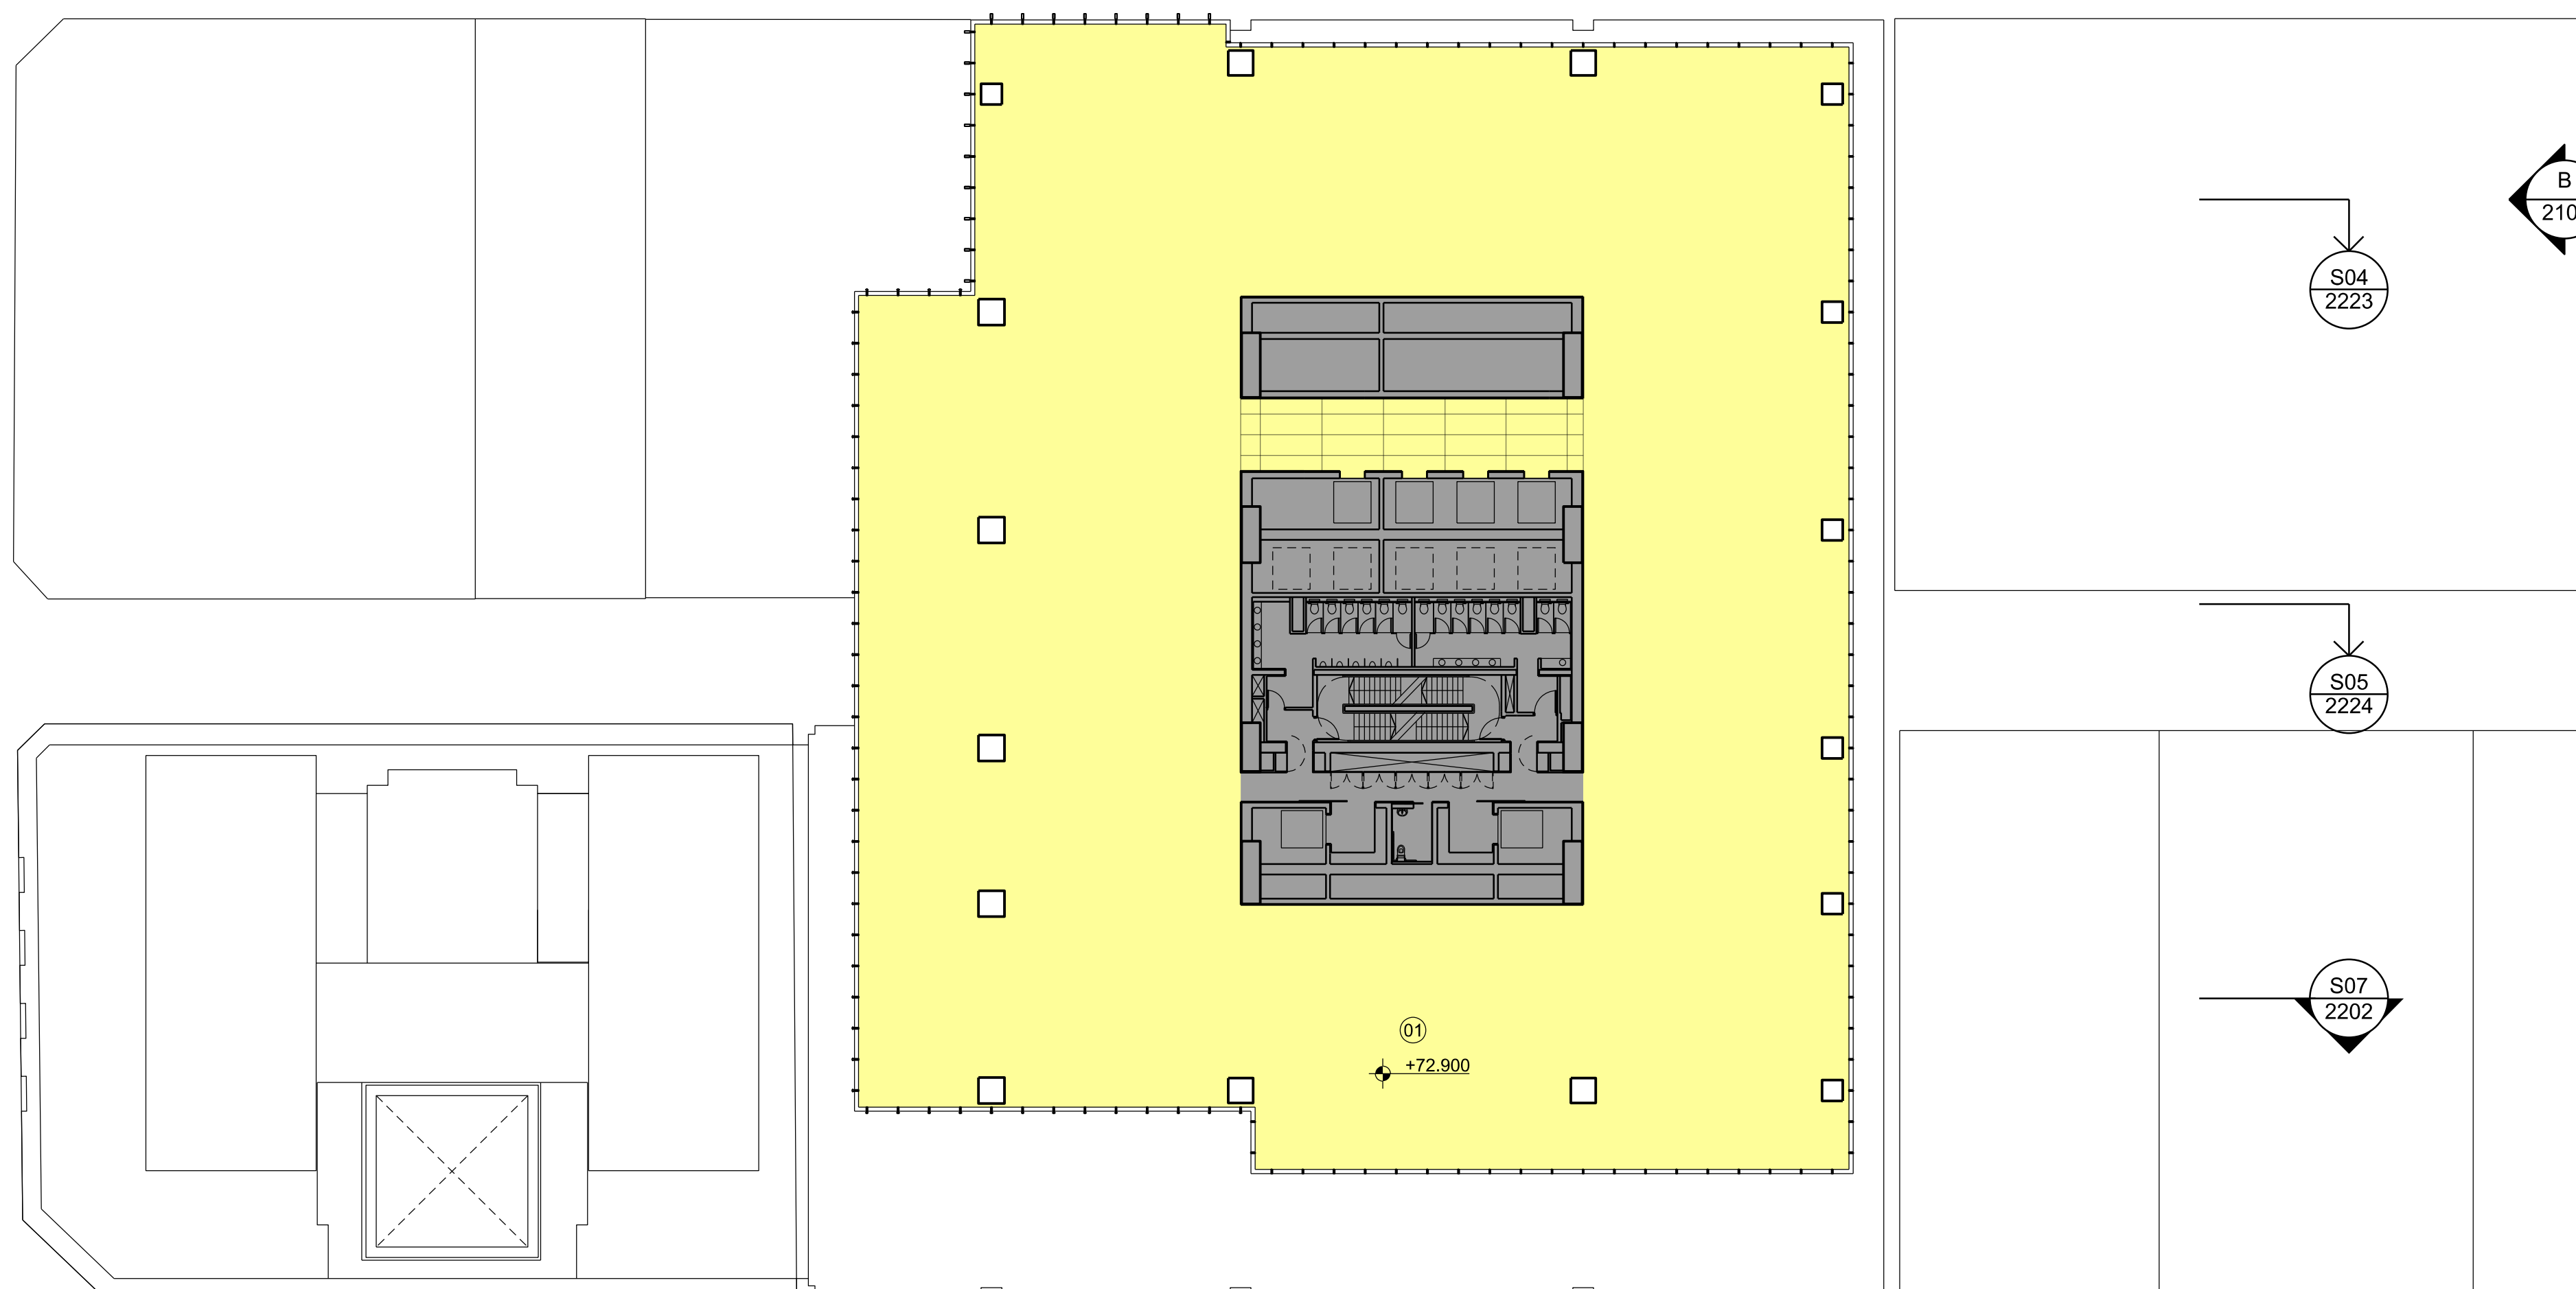

issue	reason for issue	date	checked
Rev 00	Development Application Submission	19.03.14	P5
Rev 01	Issued for TfNSW Landowners Consent	28.08.15	P5
Rev 02	S96 Issue	25.09.15	P5
Rev 03	S96 Issue	09.09.16	SI

Brookfield

Sovereign Wynyard Centre Pty Limited or its nominee
Level 22,135 King Street
Sydney
NSW 2000
T +612 9322 82

architects

architects
make + architectus™

Make
32 Cleveland Street
London
W1T 4JY
T +44 (0)20 7636 5151
info@makearchitects.com
www.makearchitects.com

Architectus Sydney
Level 18 MLC Centre
19 Martin Place
Sydney NSW 2000
T (61 2) 8252 8400
F (61 2) 8252 8600
sydney@architectus.com.au
ARN 11 098 489 448

project

Wynyard Place

drawing

Office Level 12

scale 1 : 250 status drawing no.



drawn DA2022

paper size **A1**

checked	RS/II	issue
---------	-------	-------

project no m: 958 a: 120298.00

Rev 03

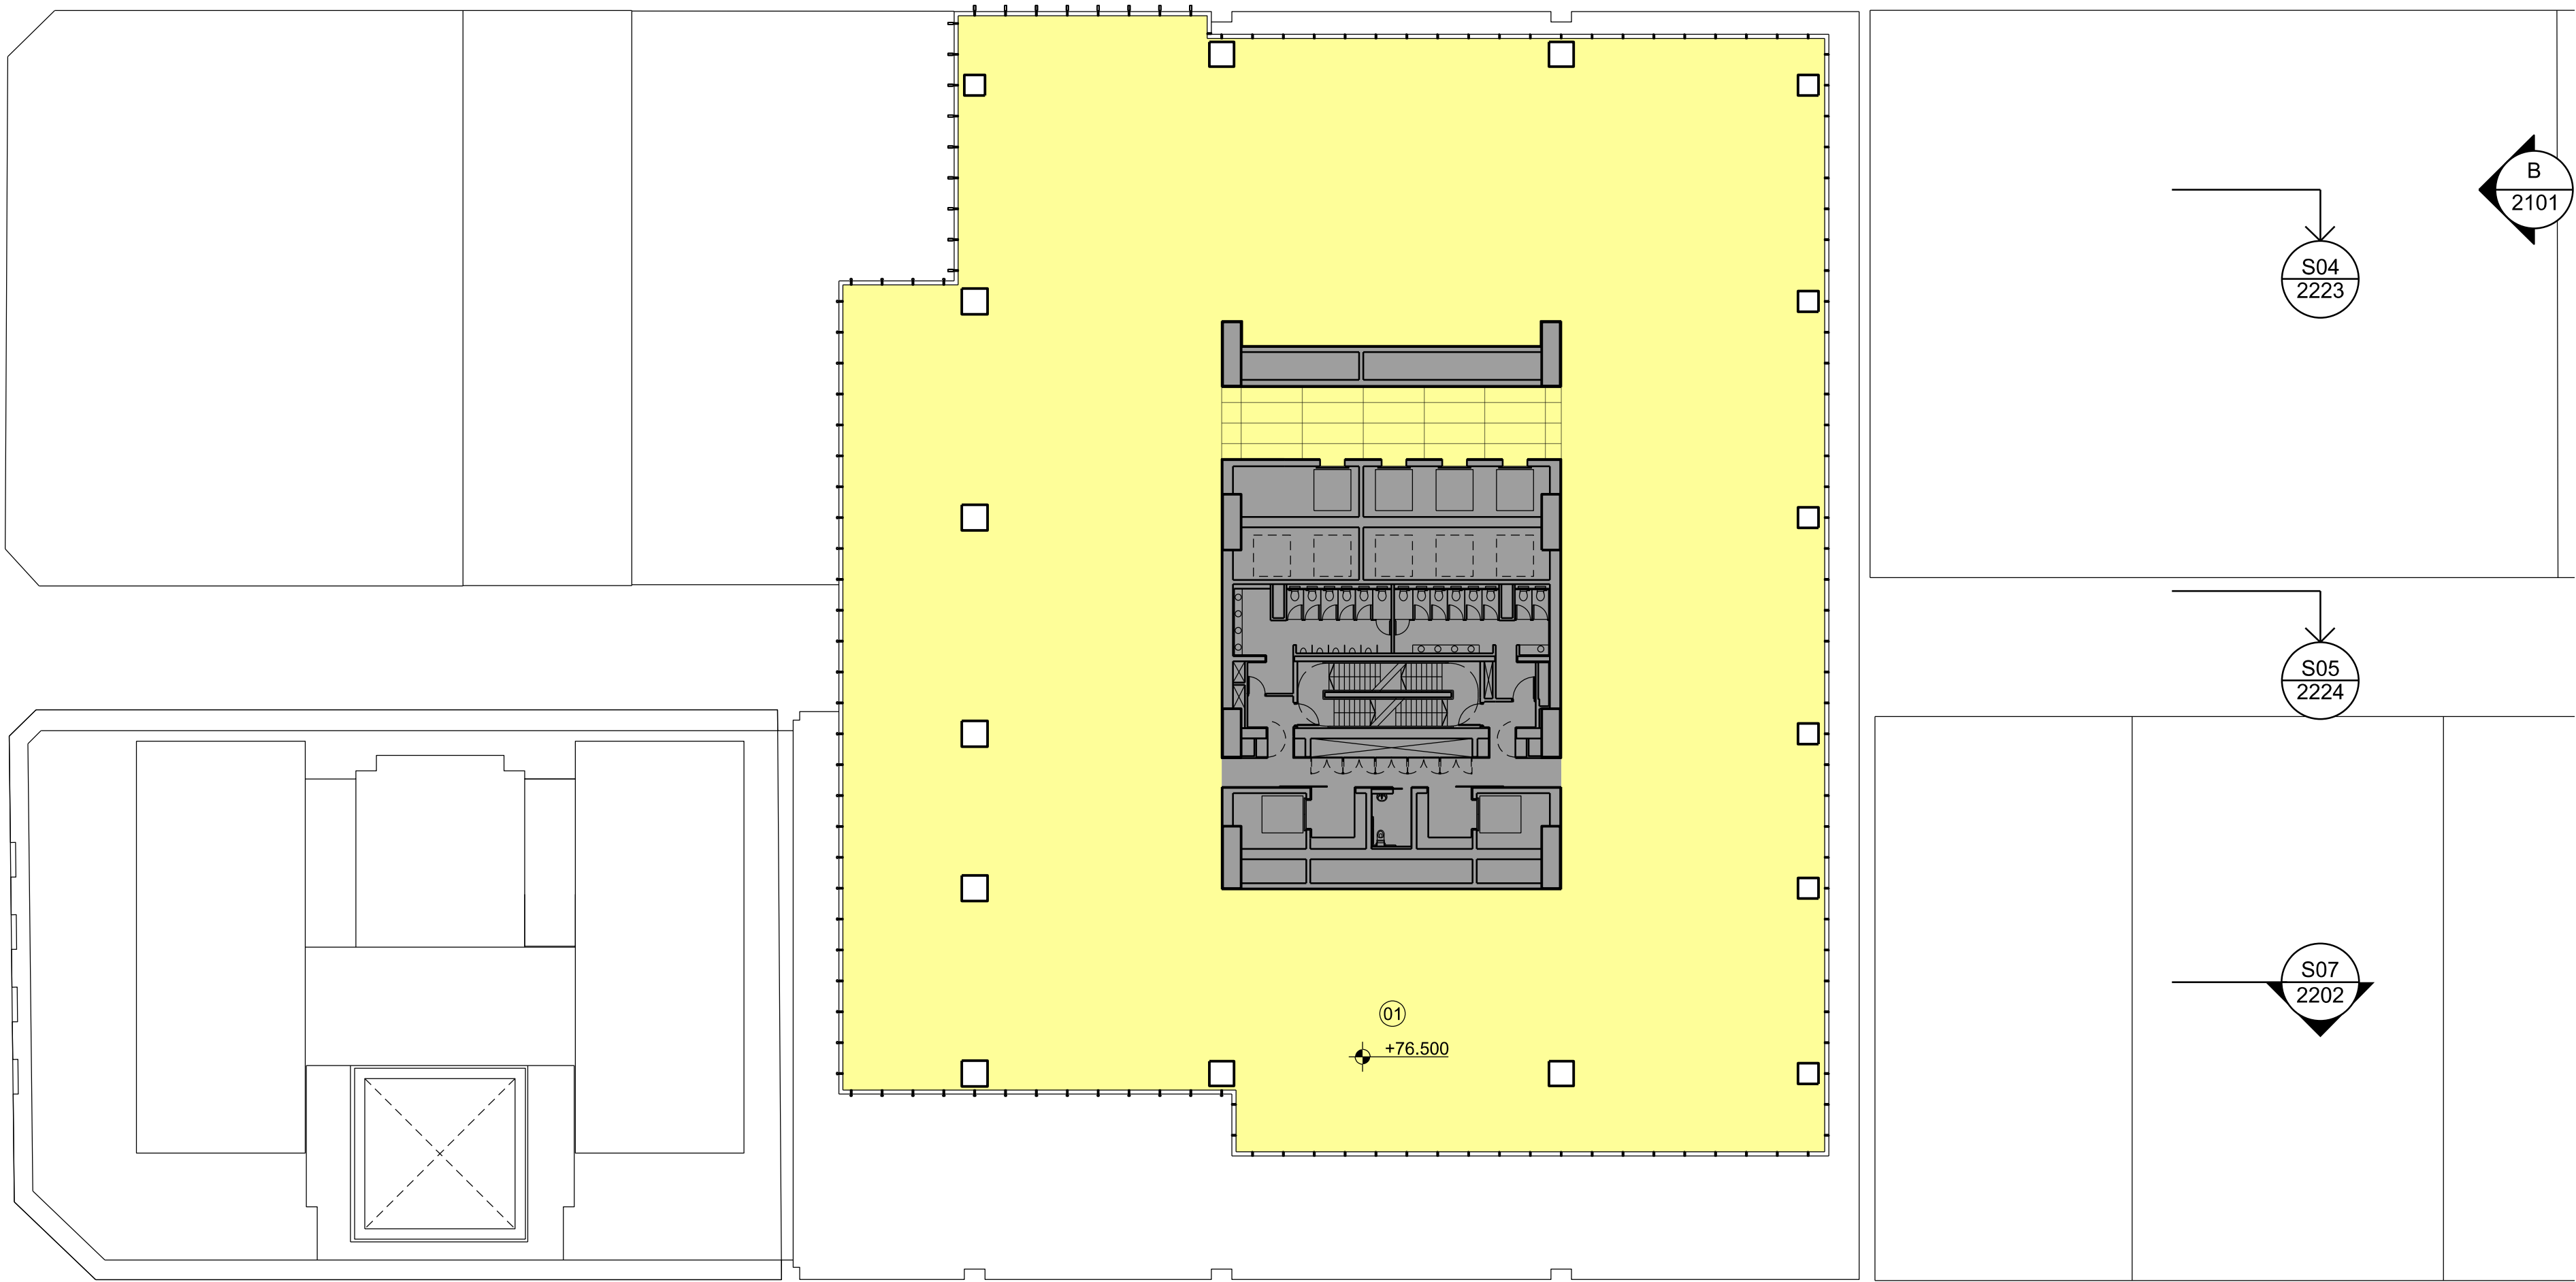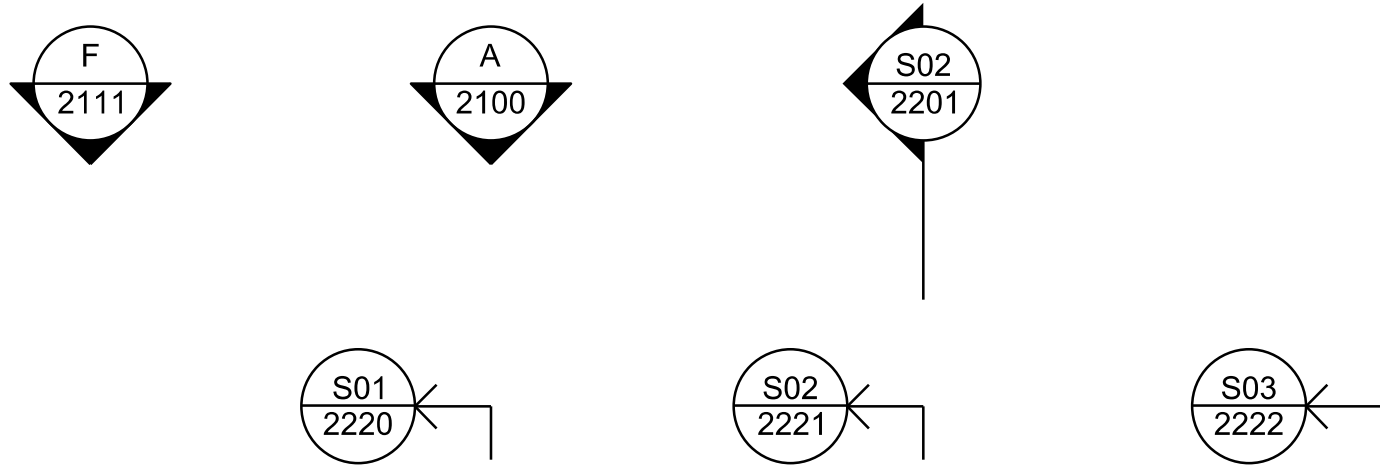


architectus™
Architectus Group Pty Ltd is the owner of the copyright subsisting in these drawings, plans, designs and specifications. They must not be used, reproduced or copied, in whole or in part, nor may the information, ideas and concepts therein contained (which are confidential to Architectus Group Pty Ltd) be disclosed to any person without the prior written consent of that company.

Do not scale drawings. Verify all dimensions on site.
Dimensions in millimetres unless otherwise stated.
Levels are in metres above Australian Height Datum unless otherwise stated. All discrepancies to be notified in writing to Make+Architectus.

NSW 550 9601
Professional Architect

01: Office

Core / Stairs / Lifts / Toilets
Office / Office Amenity

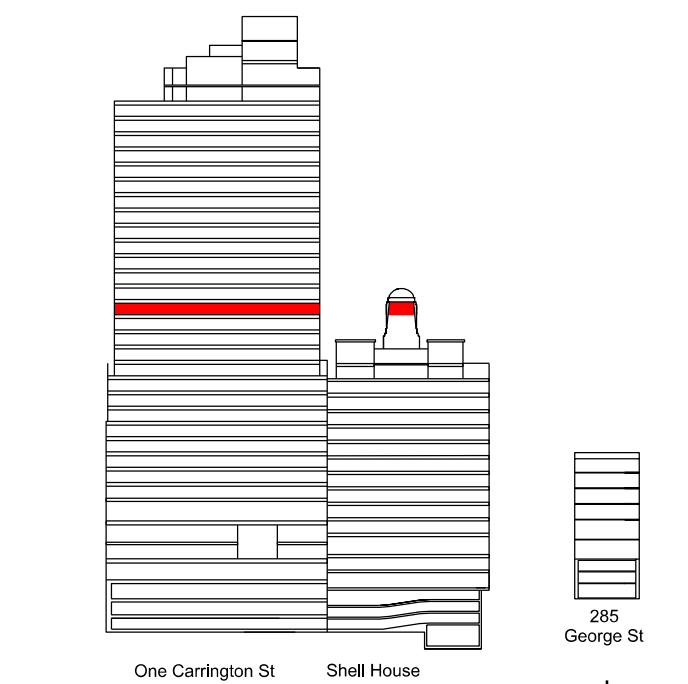

Issue	reason for issue	date	checked
Rev 00	Development Application Submission	19.03.14	PS
Rev 01	Issued for TINSW Landowners Consent	28.08.15	PS
Rev 02	S96 Issue	25.09.15	PS
Rev 03	S96 Issue	09.09.16	SL

Brookfield

Sovereign Wynyard Centre Pty Limited or its nominee
Level 22,135 King Street
Sydney
NSW 2000
T +612 9322 82

architects
make + architectus™

Make
32 Cleveland Street
London
W11 4JY
T +44 (0)20 7636 5151
info@makearchitects.com
www.makearchitects.com


Architectus Sydney
Level 18 MLC Centre
19 Martin Place
Sydney NSW 2000
T (61 2) 8252 8400
F (61 2) 8252 8600
sydney@architectus.com.au
ABN 11 098 488 445

project
Wynyard Place

drawing
Office Level 13

scale	1 : 250	status	drawing no.
drawn			DA2023
paper size	A1		
checked	PS/IL	issue	
project no	m: 958 a: 120298.00		Rev 03

Core / Stairs / Lifts / Toilets
Office / Office Amenity

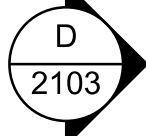

Issue	reason for issue	date	checked
Rev 00	Development Application Submission	19.03.14	
Rev 01	Issued for TfNSW Landowners Consent	28.08.15	
Rev 02	S96 Issue	25.09.15	
Rev 03	S96 Issue	09.09.16	

Sovereign Wynyard Centre Pty Limited or its nominee
Level 22, 135 King Street
Sydney
NSW 2000
T +612 9322 82



Make
32 Cleveland Street
London
W1T 4JY
T +44 (0)20 7636 5151
info@makearchitects.com
www.makearchitects.com

Architectus Sydney
Level 18 MLC Centre
19 Martin Place
Sydney NSW 2000
T (61 2) 8252 8400
F (61 2) 8252 8600
sydney@architectus.com.au
ARN 11 008 489 424

drawing Office Level 1

drawn DA207

checked	PS/IL	issue
---------	-------	-------

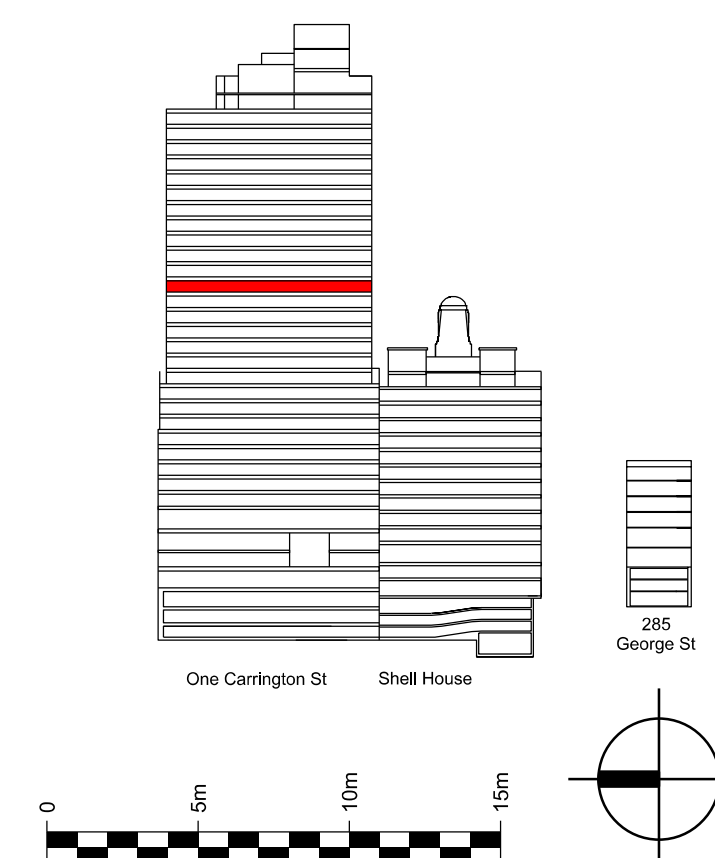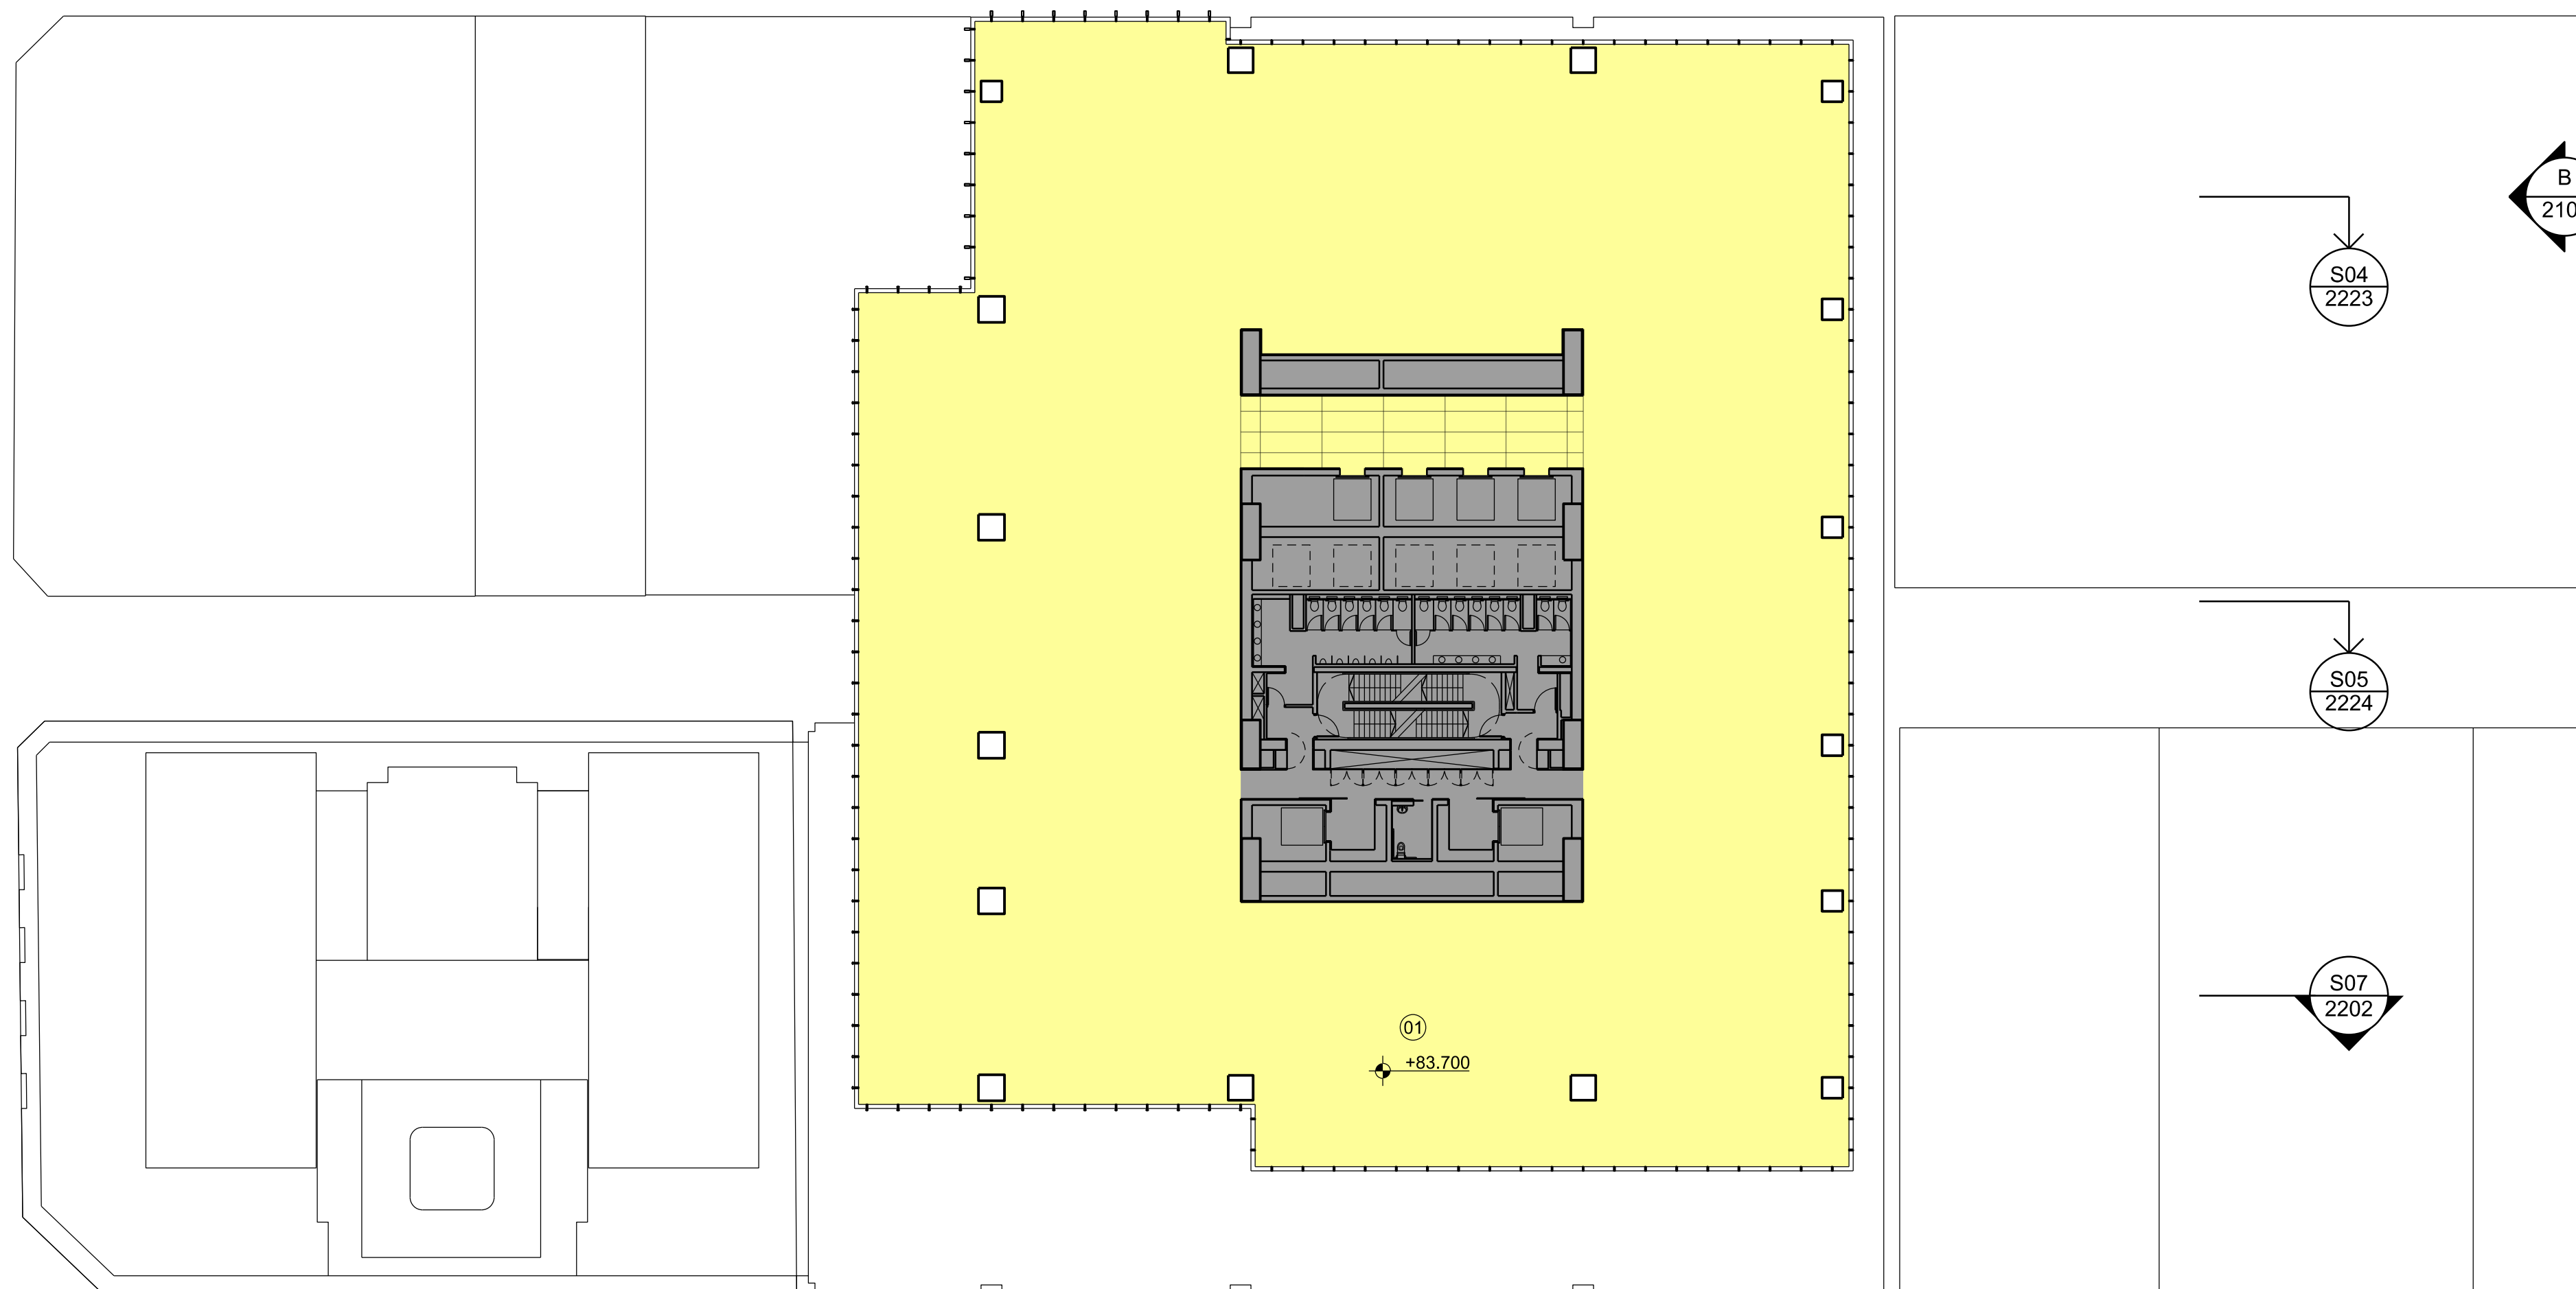

issue	reason for issue	date	checker
Rev 00	Development Application Submission	19.03.14	P3
Rev 01	Issued for TfNSW Landowners Consent	28.08.15	P3
Rev 02	S96 Issue	25.09.15	P3
Rev 03	S96 Issue	09.09.16	SI

Brookfield

Sovereign Wynyard Centre Pty Limited or its nominee
Level 22,135 King Street
Sydney
NSW 2000
T +612 9322 82

architects

architects
make + architectus™

Make
32 Cleveland Street
London
W1T 4JY
T +44 (0)20 7636 5151
info@makearchitects.com
www.makearchitects.com

Architectus Sydney
Level 18 MLC Centre
19 Martin Place
Sydney NSW 2000
T (61 2) 8252 8400
F (61 2) 8252 8600
sydney@architectus.com.au
ARN 11 098 489 448

project

Wynyard Place

drawing

Office Level 15

scale 1 : 250 status drawing no.


drawn DA2025

paper size A1

checked	PS/II	issue
---------	-------	-------

project no
m: 958 a: 120298.00

Rev 03


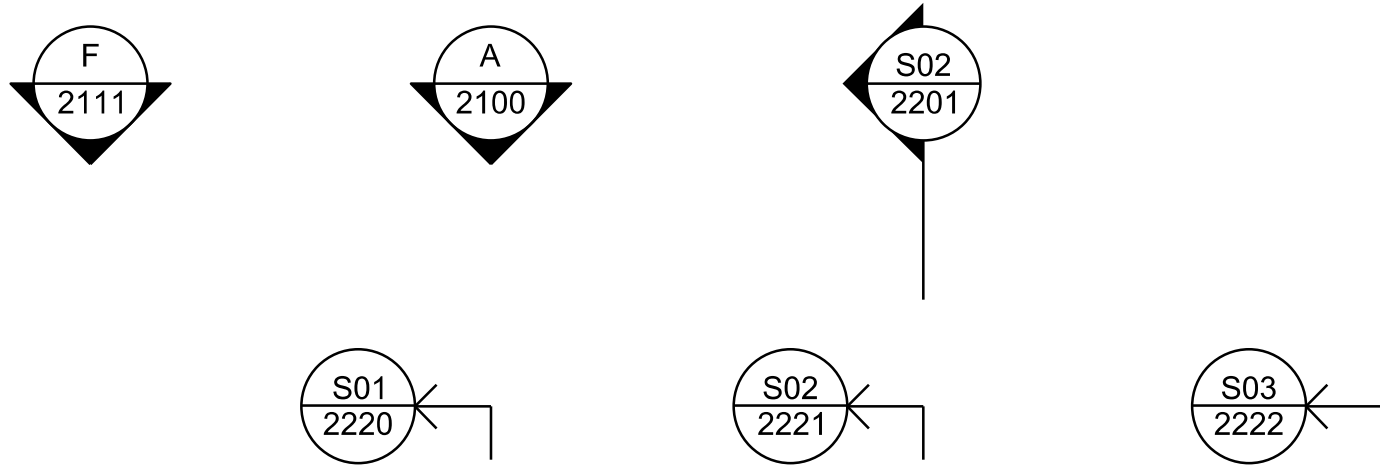


architectus™
Architectus Group Pty Ltd is the owner of the copyright subsisting in these drawings, plans, designs and specifications. They must not be used, reproduced or copied, in whole or in part, nor may the information, ideas and concepts therein contained (which are confidential to Architectus Group Pty Ltd) be disclosed to any person without the prior written consent of that company.

Do not scale drawings. Verify all dimensions on site. Dimensions in millimetres unless otherwise stated. Levels are in metres above Australian Height Datum unless otherwise stated. All discrepancies to be notified in writing to Make+Architectus.

01: Office

Core / Stairs / Lifts / Toilets
Office / Office Amenity

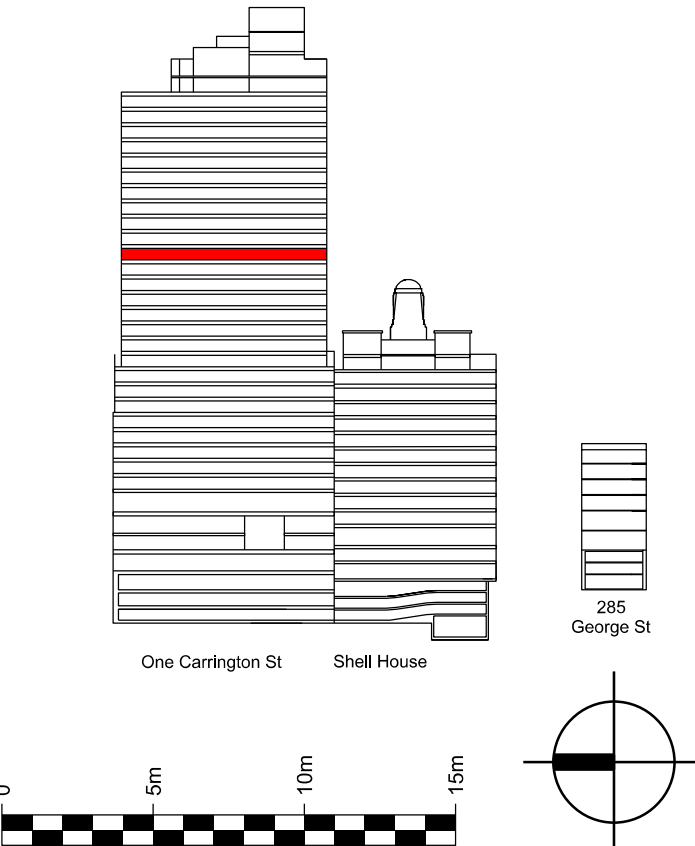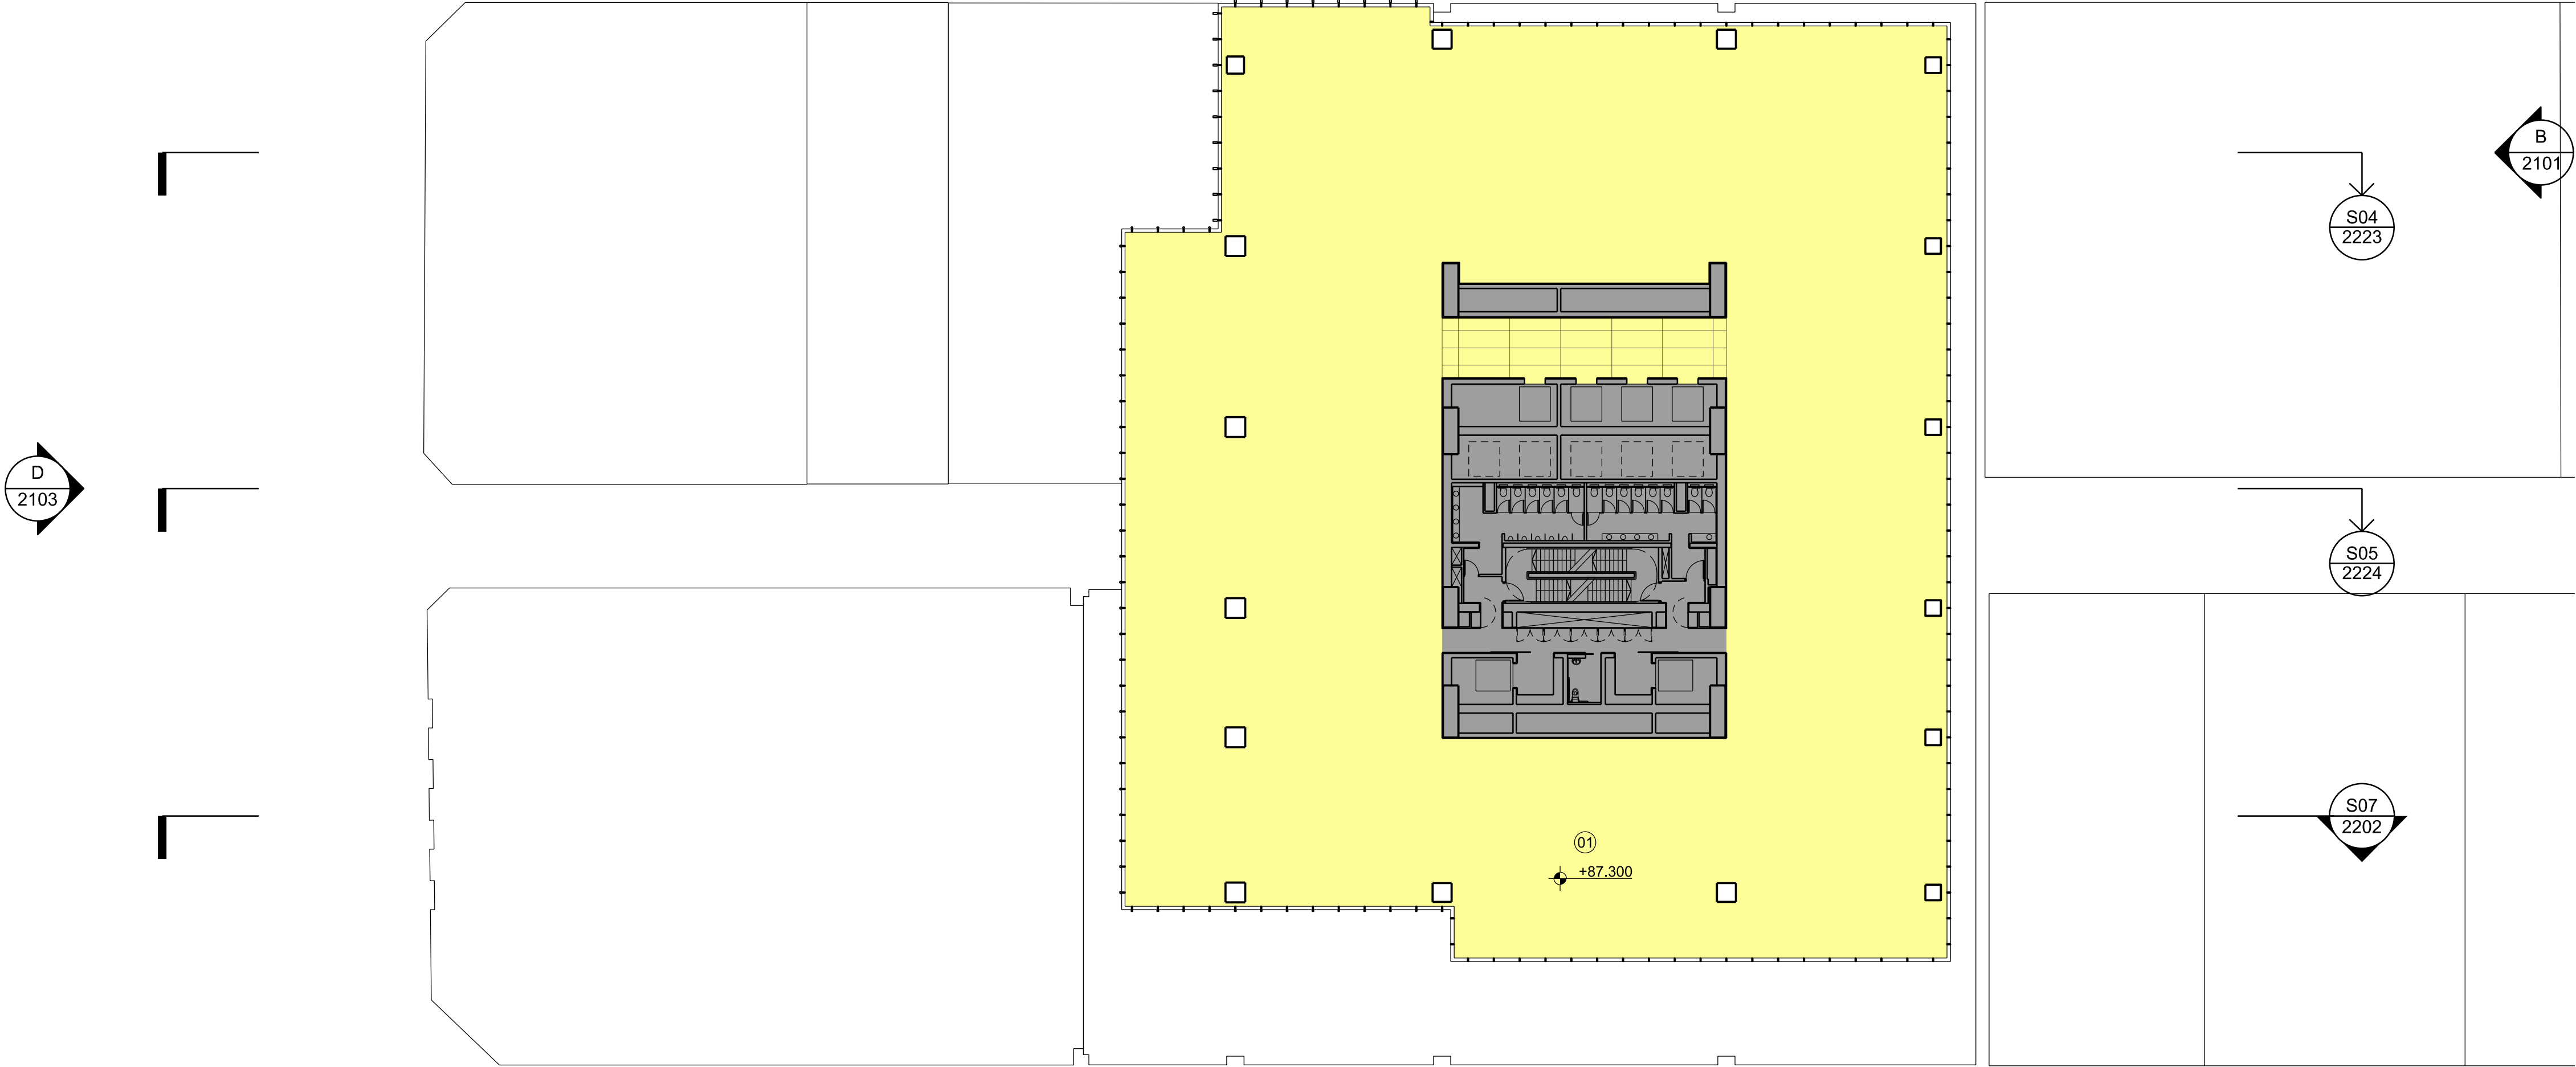

Issue	reason for issue	date	checked
Rev 00	Development Application Submission	19.03.14	PS
Rev 01	Issued for TINSW Landowners Consent	28.06.15	PS
Rev 02	S96 Issue	25.09.15	PS
Rev 03	S96 Issue	09.09.16	SL

Brookfield

Sovereign Wynyard Centre Pty Limited or its nominee
Level 22,135 King Street
Sydney
NSW 2000
T +612 9322 82

architects
make + architectus™


Make
32 Cleveland Street
London
W1T 4JY
T +44 (0)20 7636 5151
info@makearchitects.com
www.makearchitects.com

Architectus Sydney
Level 18 MLC Centre
19 Martin Place
Sydney NSW 2000
T (61 2) 8252 8400
F (61 2) 8252 8600
sydney@architectus.com.au
ABN 11 098 488 445

project
Wynyard Place

drawing
Office Level 16

scale	1 : 250	status	drawing no.
drawn			DA2026
paper size	A1		
checked	PS/IL	issue	
project no	m: 958 a: 120298.00		Rev 03


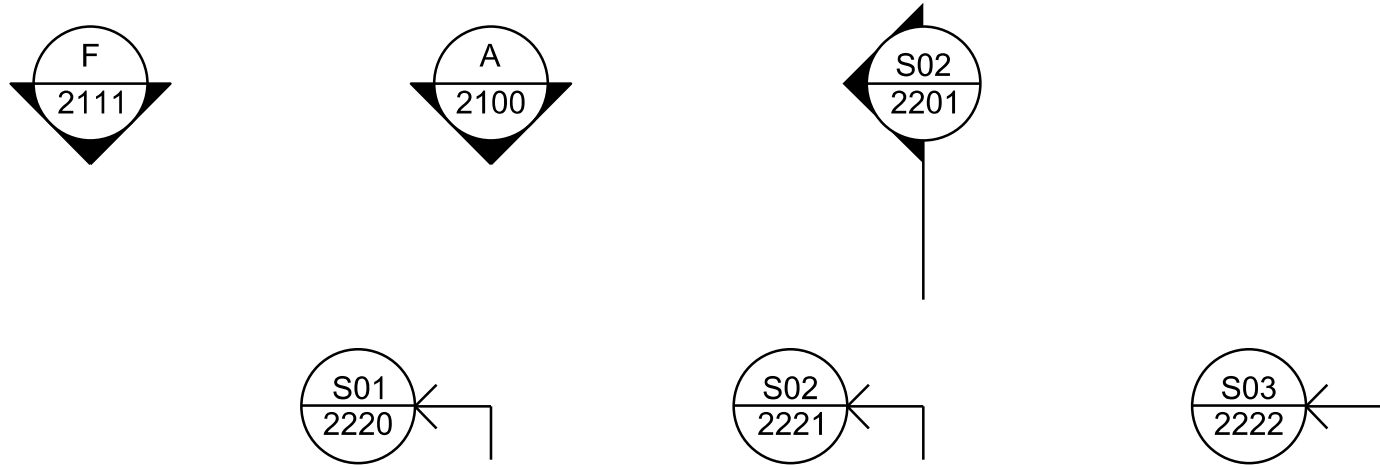


architectus™
Architectus Group Pty Ltd is the owner of the copyright subsisting in these drawings, plans, designs and specifications. They must not be used, reproduced or copied, in whole or in part, nor may the information, ideas and concepts therein contained (which are confidential to Architectus Group Pty Ltd) be disclosed to any person without the prior written consent of that company.

Do not scale drawings. Verify all dimensions on site. Dimensions in millimetres unless otherwise stated. Levels are in metres above Australian Height Datum unless otherwise stated. All discrepancies to be notified in writing to Make+Architectus.

01: Office

Core / Stairs / Lifts / Toilets
Office / Office Amenity

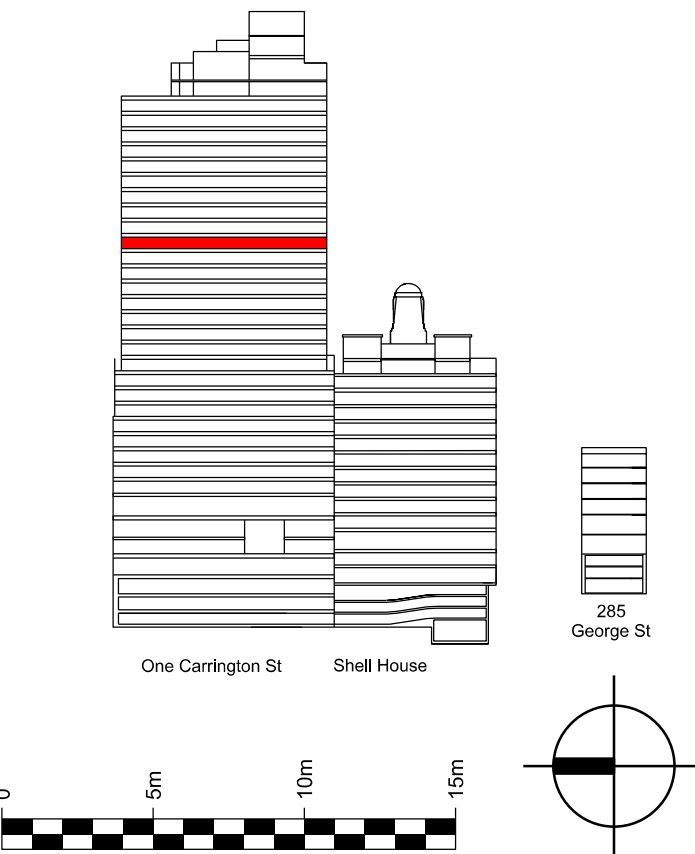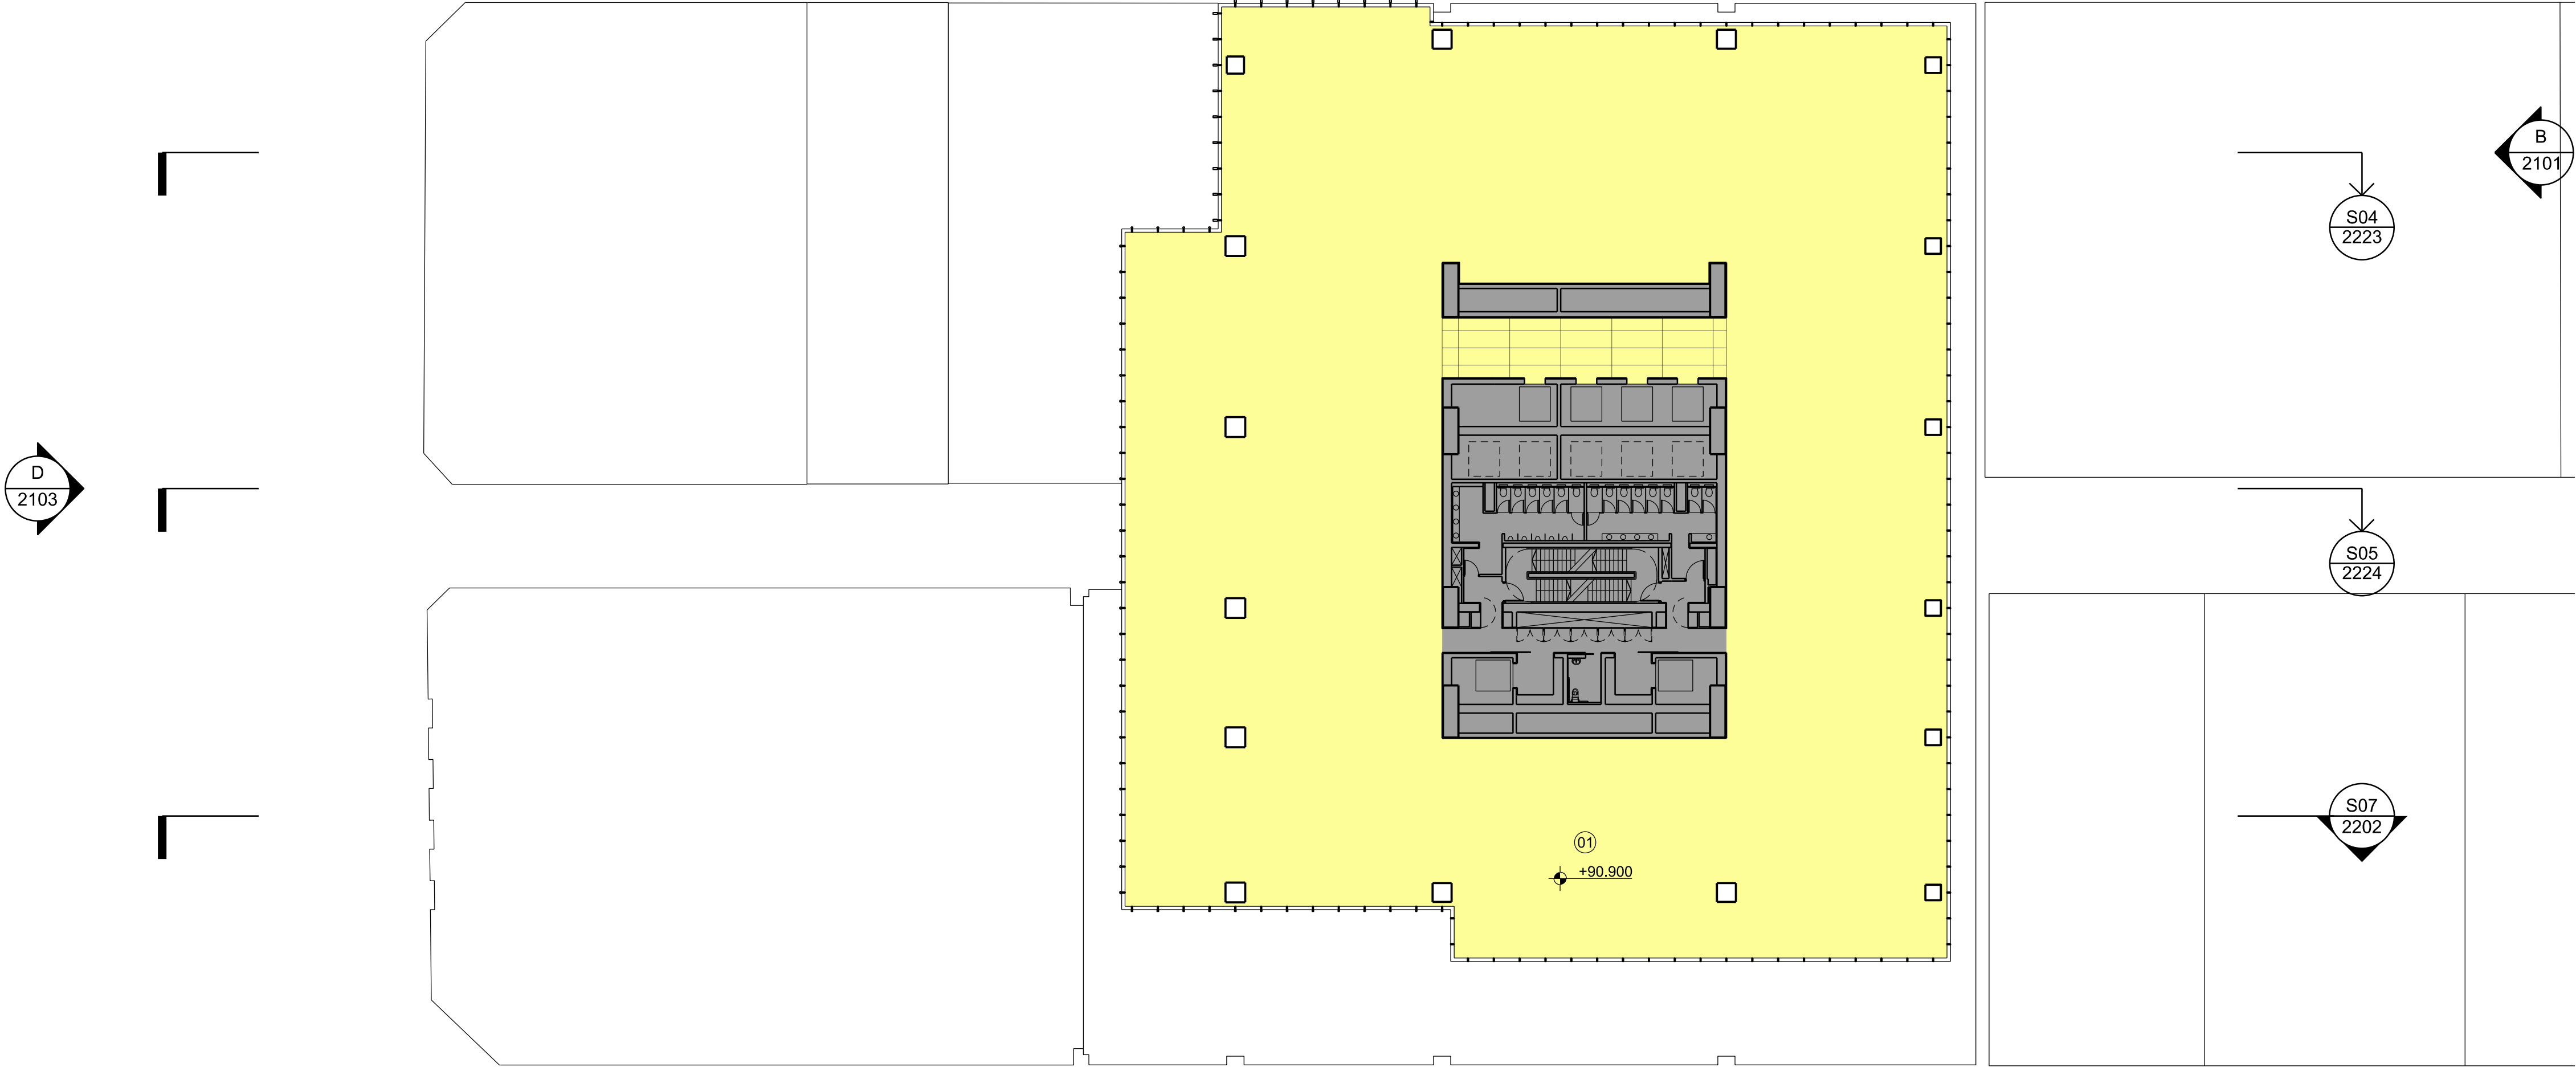

Issue	reason for issue	date	checked
Rev 00	Development Application Submission	19.03.14	PS
Rev 01	Issued for TINSW Landowners Consent	28.06.15	PS
Rev 02	S96 Issue	25.09.15	PS
Rev 03	S96 Issue	09.09.16	SL

Brookfield

Sovereign Wynyard Centre Pty Limited or its nominee
Level 22,135 King Street
Sydney
NSW 2000
T +612 9322 82

architects
make + architectus™

Make
32 Cleveland Street
London
W1T 4JY
T +44 (0)20 7636 5151
info@makearchitects.com
www.makearchitects.com

Architectus Sydney
Level 18 MLC Centre
19 Martin Place
Sydney NSW 2000
T (61 2) 8252 8400
F (61 2) 8252 8600
sydney@architectus.com.au
ABN 11 098 488 445

project
Wynyard Place

drawing
Office Level 17



scale	1 : 250	status	drawing no.
drawn			DA2027
paper size	A1		
checked	PS/IL	issue	
project no	m: 958 a: 120298.00		Rev 03

Architectus Group Pty Ltd is the owner of the copyright subsisting in these drawings, plans, designs and specifications. They must not be used, reproduced or copied, in whole or in part, nor may the information, ideas and concepts therein contained (which are confidential to Architectus Group Pty Ltd) be disclosed to any person without the prior written consent of that company.

Do not scale drawings. Verify all dimensions on site.
Dimensions in millimetres unless otherwise stated.
Levels are in metres above Australian Height Datum
unless otherwise stated. All discrepancies to be notified
in writing to Make+Architectus.



Core / Stairs / Lifts / Toilets
 Office / Office Amenity

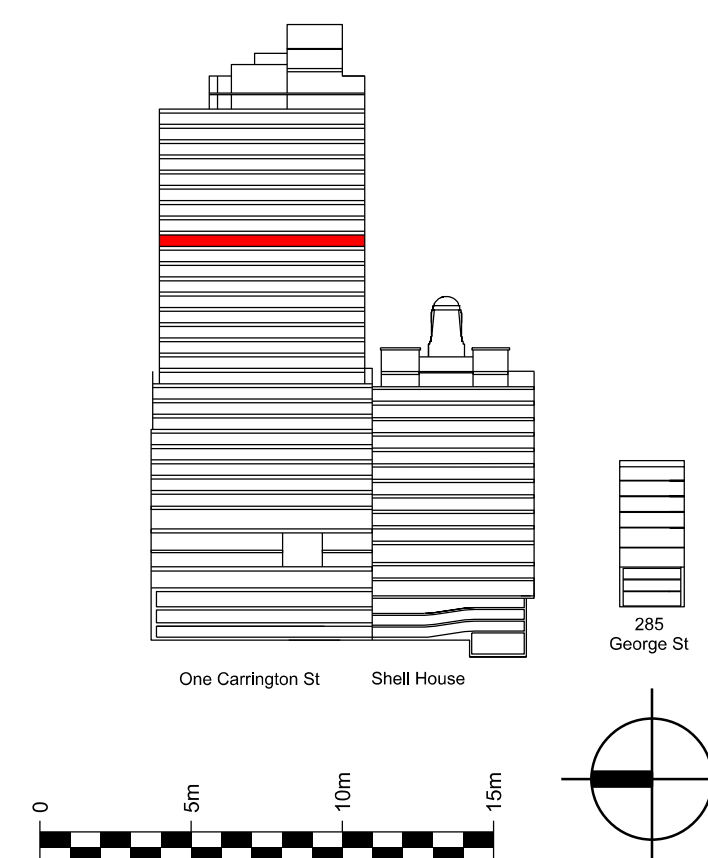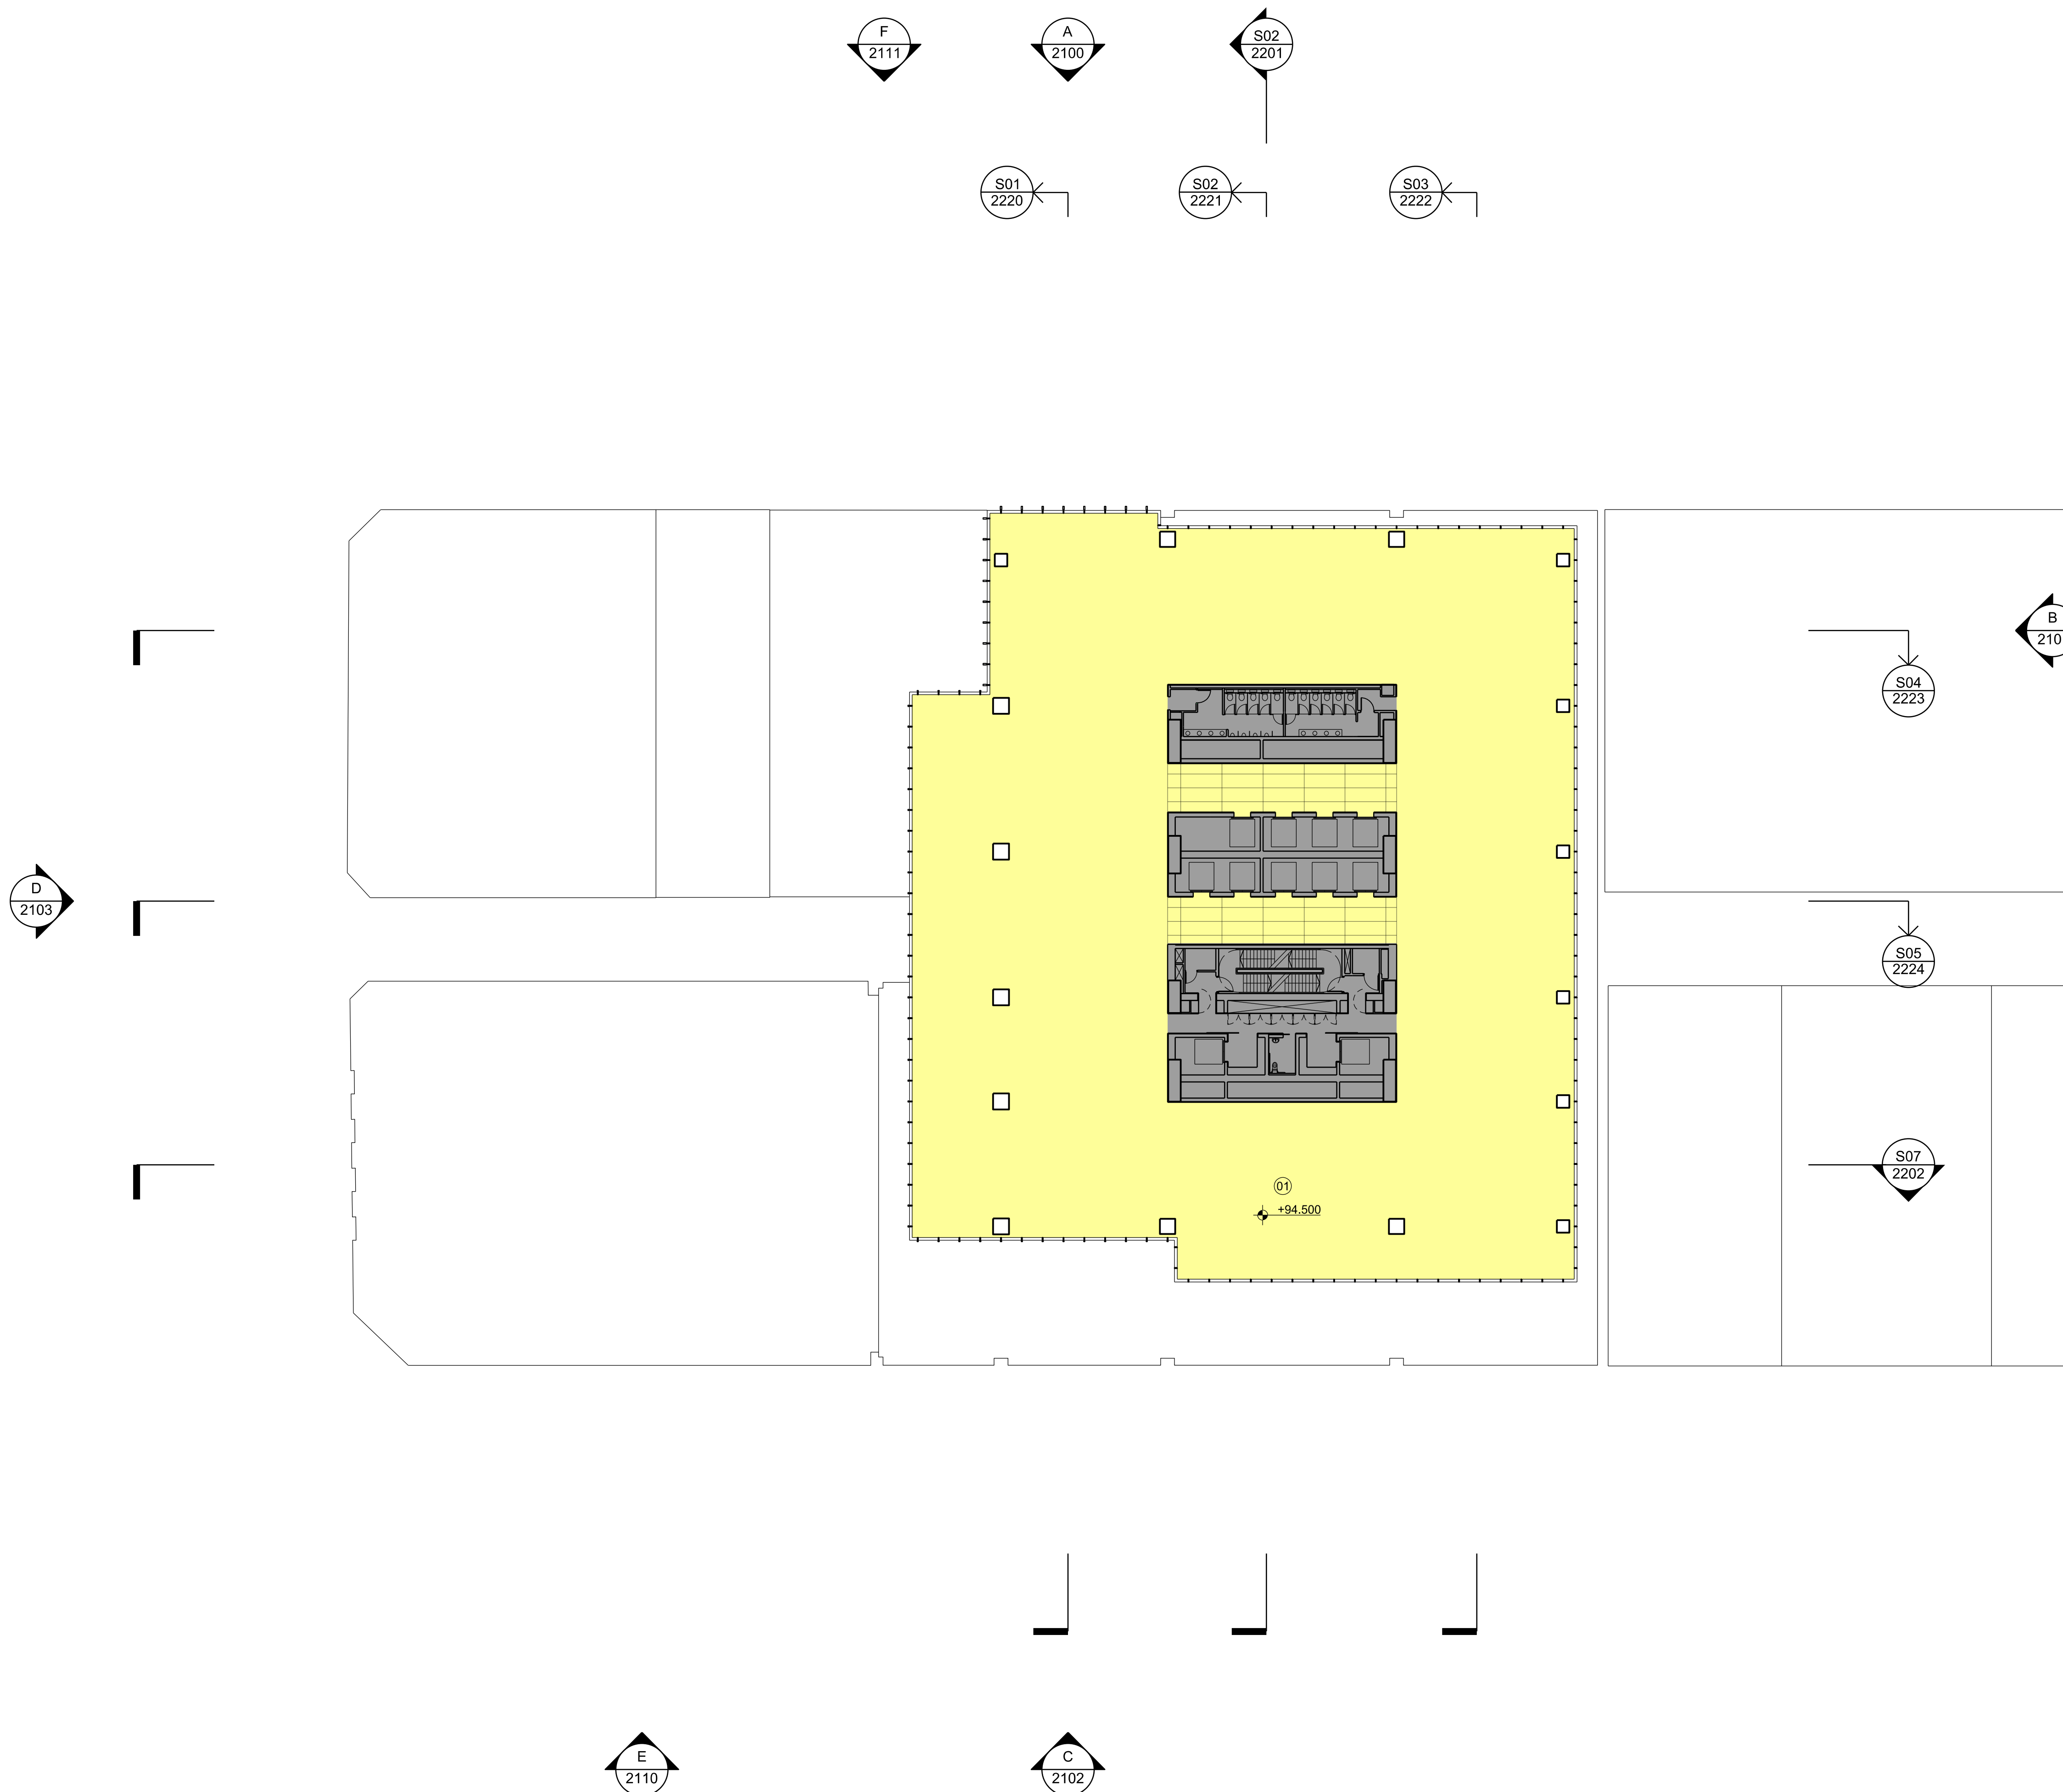

issue	reason for issue	date	checker
Rev 00	Development Application Submission	19.03.14	P5
Rev 01	Issued for TfNSW Landowners Consent	28.08.15	P5
Rev 02	S96 Issue	25.09.15	P5
Rev 03	S96 Issue	09.09.16	SI

Brookfield

Sovereign Wynyard Centre Pty Limited or its nominee
Level 22, 135 King Street
Sydney
NSW 2000
T +612 9322 82

architects

architects
make + architectus™

Make
32 Cleveland Street
London
W1T 4JY
T +44 (0)20 7636 5151
info@makearchitects.com
www.makearchitects.com

Architectus Sydney
Level 18 MLC Centre
19 Martin Place
Sydney NSW 2000
T (61 2) 8252 8400
F (61 2) 8252 8600
sydney@architectus.com.au
ARN 11 098 489 448

project

Wynyard Place

drawing

Office Level 18

scale 1 : 250 status drawing no.

drawn DA2028

paper size A1

checked PS/II issue

project no m: 958 a: 120298.00 **Rev 03**



Rev 03

Architectus Group Pty Ltd is the owner of the copyright subsisting in these drawings, plans, designs and specifications. They must not be used, reproduced or copied, in whole or in part, nor may the information, ideas and concepts therein contained (which are confidential to Architectus Group Pty Ltd) be disclosed to any person without the prior written consent of that company.

Do not scale drawings. Verify all dimensions on site.
Dimensions in millimetres unless otherwise stated.
Levels are in metres above Australian Height Datum
unless otherwise stated. All discrepancies to be notified
in writing to Make+Architectus.



Core / Stairs / Lifts / Toilets
 Office / Office Amenity

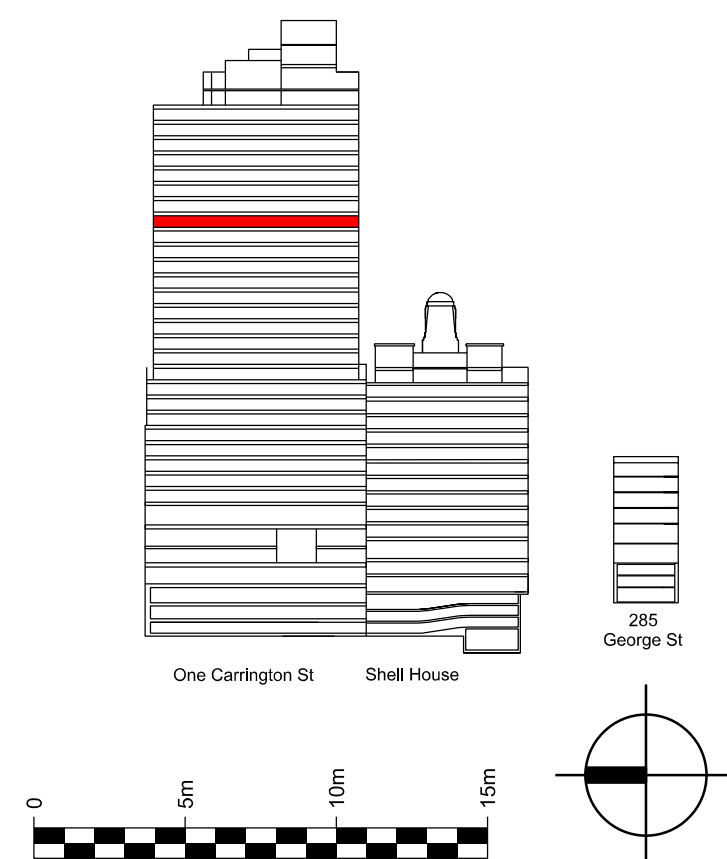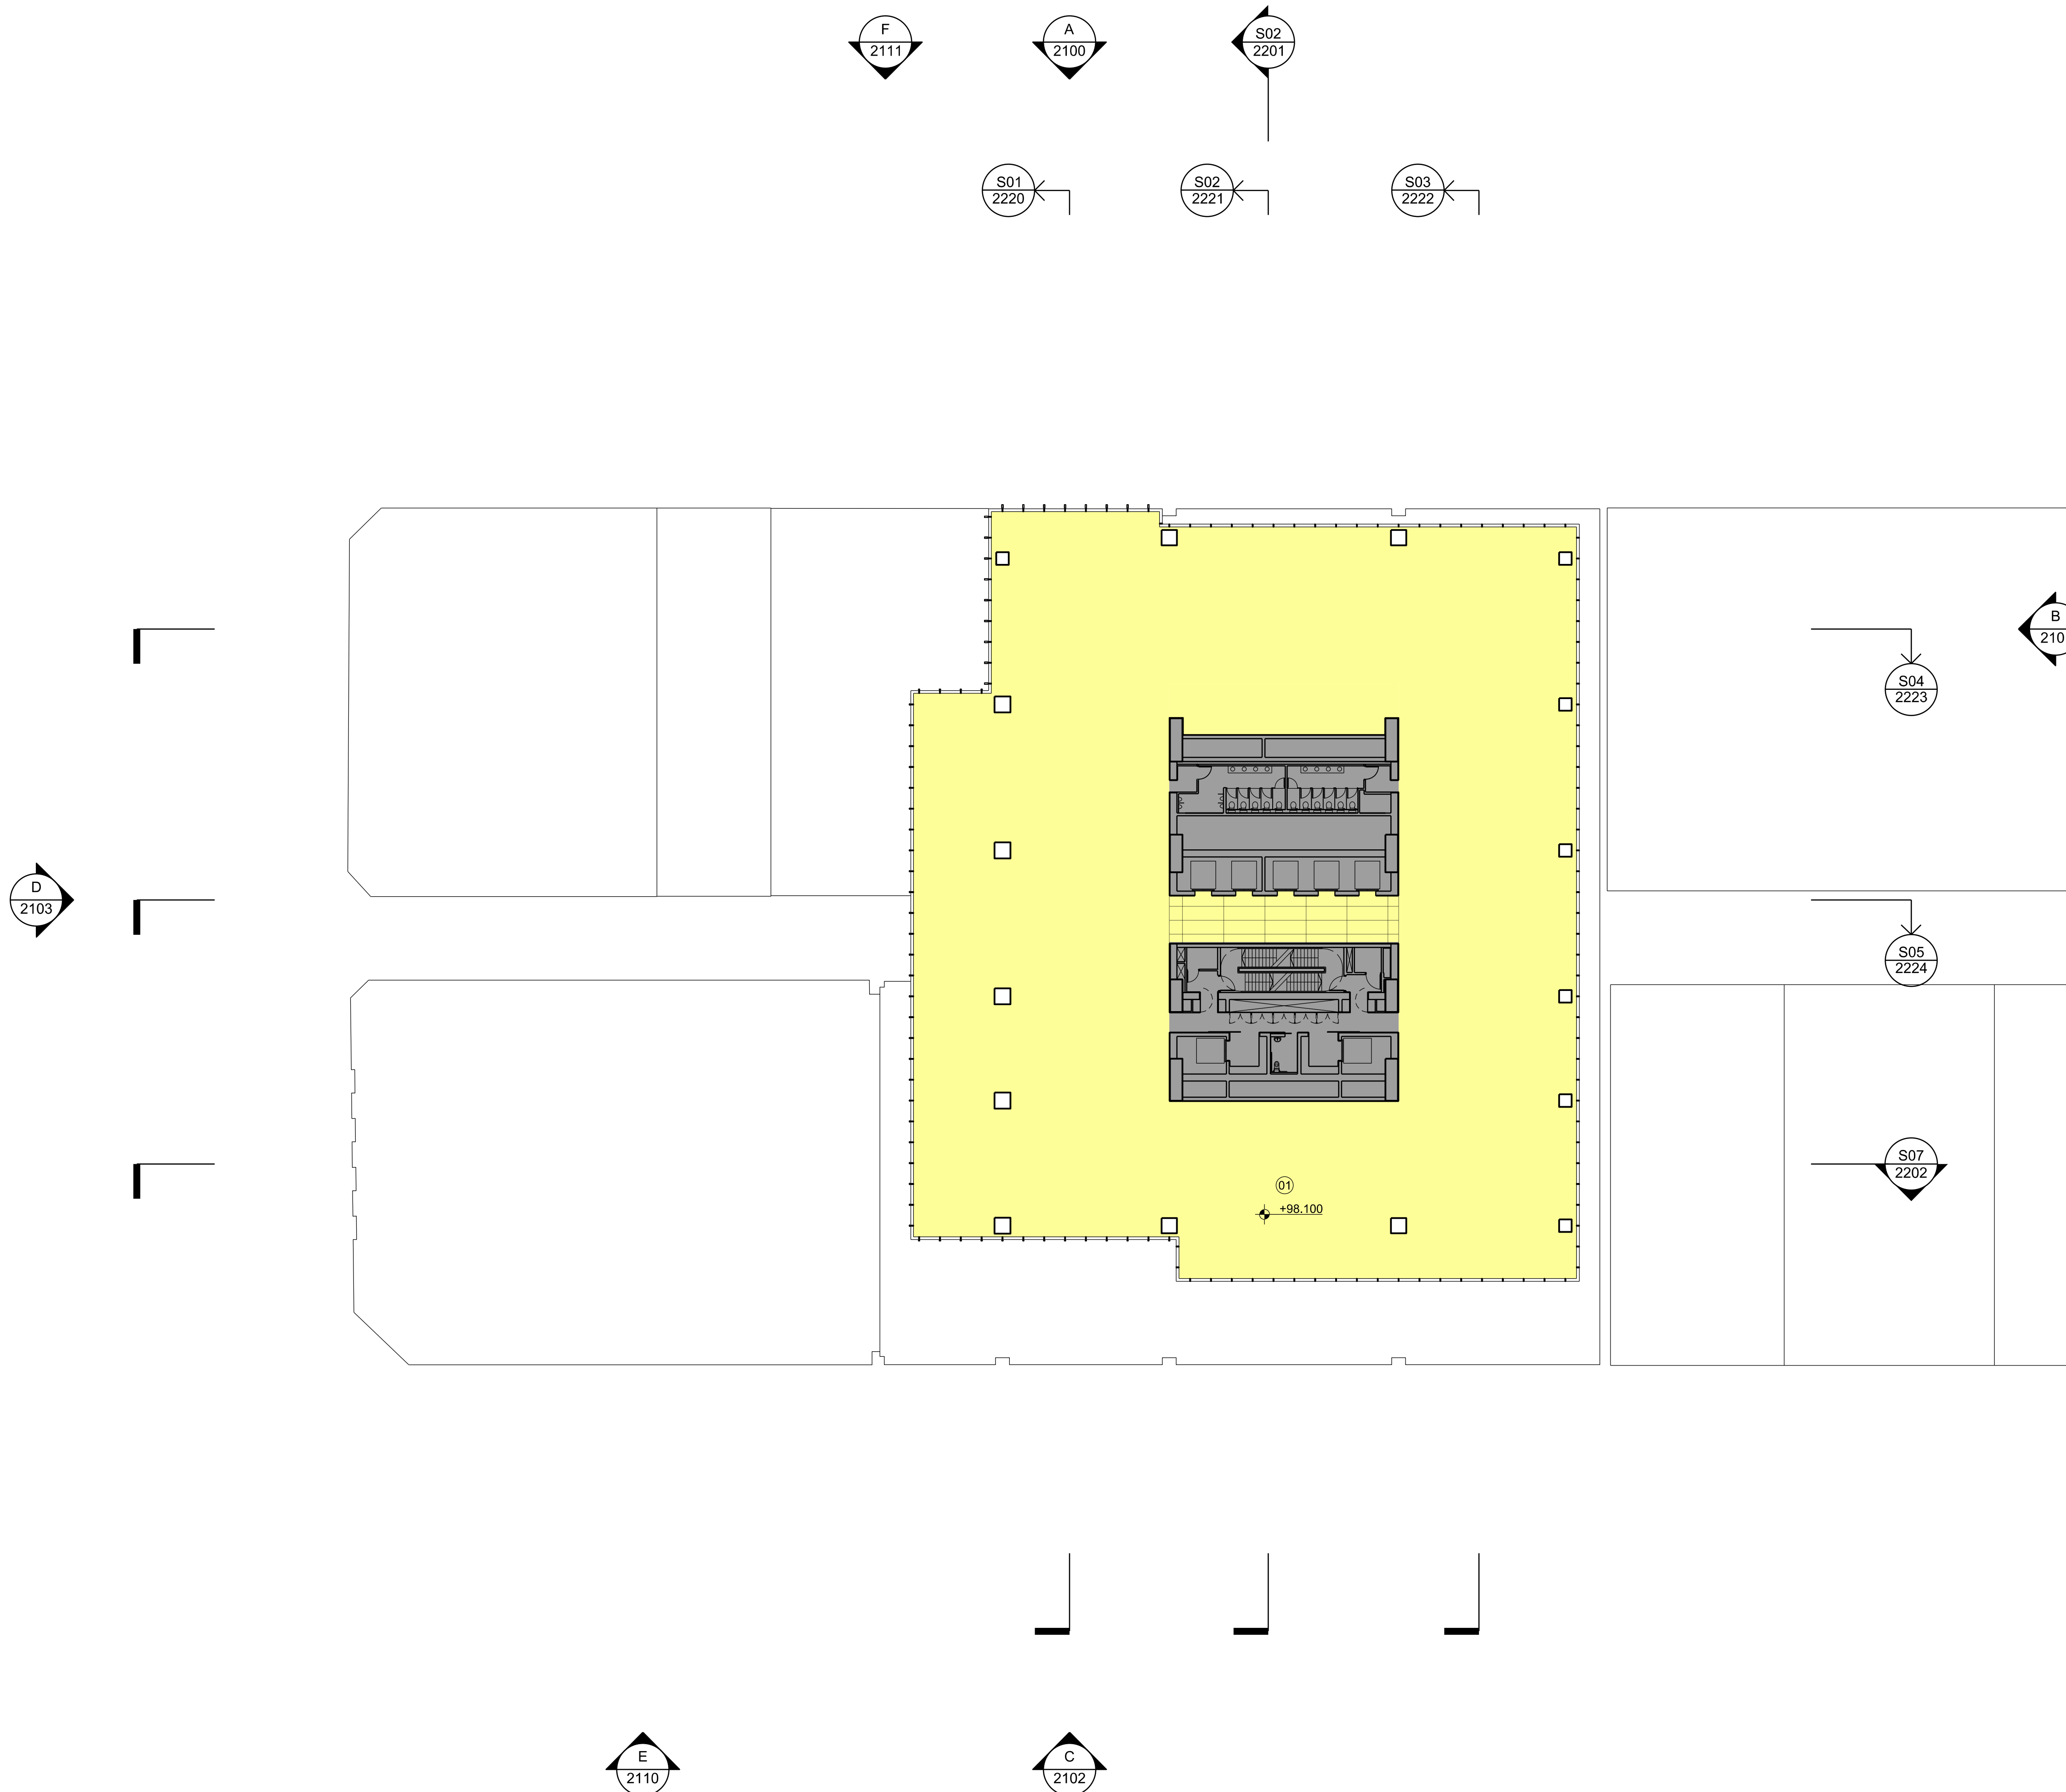

issue	reason for issue	date	checker
Rev 00	Development Application Submission	19.03.14	P5
Rev 01	Issued for TNSW Landowners Consent	28.08.15	P5
Rev 02	S96 Issue	25.09.15	P5
Rev 03	S96 Issue	09.09.16	SI

Brookfield

Sovereign Wynyard Centre Pty Limited or its nominee
Level 22, 135 King Street
Sydney
NSW 2000
T +612 9322 82

architects

architects
make + architectus™

Make
32 Cleveland Street
London
W1T 4JY
T +44 (0)20 7636 5151
info@makearchitects.com
www.makearchitects.com

Architectus Sydney
Level 18 MLC Centre
19 Martin Place
Sydney NSW 2000
T (61 2) 8252 8400
F (61 2) 8252 8600
sydney@architectus.com.au
ABN 11 098 489 448

project

Wynyard Place

drawing

Office Level 19

scale 1 : 250 status drawing no.


drawn DA2029

paper size A1

checked PS/II issue

project no
m: 958 a: 120298.00


Rev 03

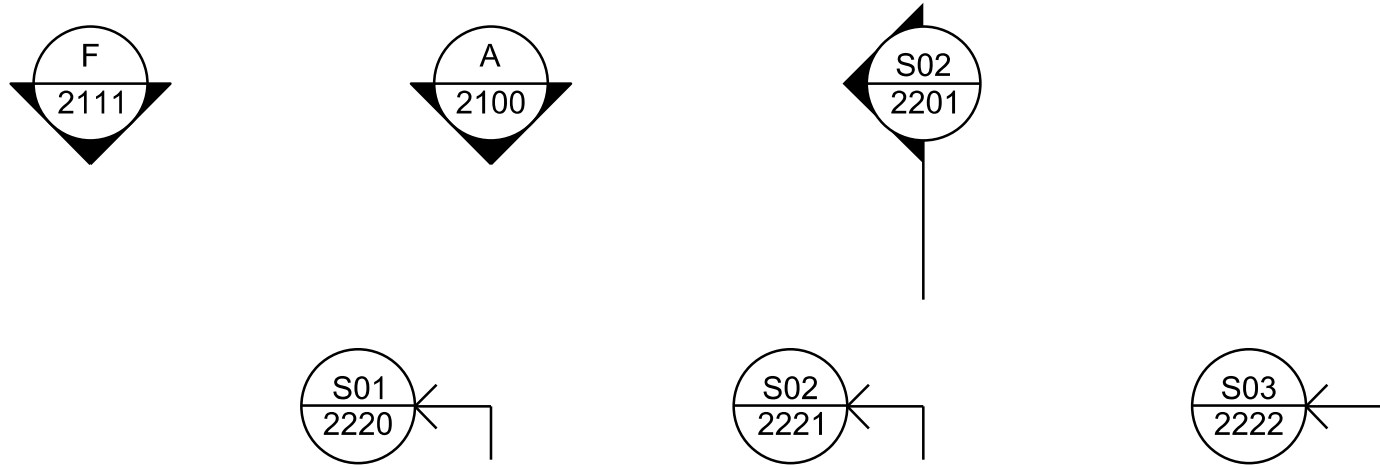

architectus™
Architectus Group Pty Ltd is the owner of the copyright subsisting in these drawings, plans, designs and specifications. They must not be used, reproduced or copied, in whole or in part, nor may the information, ideas and concepts therein contained (which are confidential to Architectus Group Pty Ltd) be disclosed to any person without the prior written consent of that company.
Do not scale drawings. Verify all dimensions on site. Dimensions in millimetres unless otherwise stated. Levels are in metres above Australian Height Datum unless otherwise stated. All discrepancies to be notified in writing to Make+Architectus.



01: Office
Core / Stairs / Lifts / Toilets
Office / Office Amenity

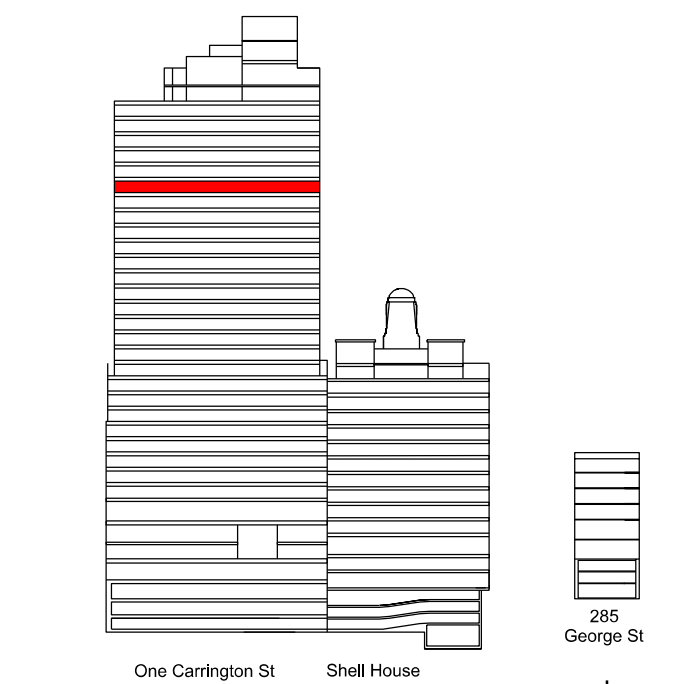

Issue	reason for issue	date	checked
Rev 00	Development Application Submission	19.03.14	PS
Rev 01	Issued for TINSW Landowners Consent	28.08.15	PS
Rev 02	S96 Issue	25.09.15	PS
Rev 03	S96 Issue	09.09.16	SL

Brookfield

Sovereign Wynyard Centre Pty Limited or its nominee
Level 22,135 King Street
Sydney
NSW 2000
T +612 9322 82

architects
make + architectus™

Make
32 Cleveland Street
London
W1T 4JY
T +44 (0)20 7636 5151
info@makearchitects.com
www.makearchitects.com

Architectus Sydney
Level 18 MLC Centre
19 Martin Place
Sydney NSW 2000
T (61 2) 8252 8400
F (61 2) 8252 8600
sydney@architectus.com.au
ABN 11 098 488 445

project
Wynyard Place

drawing
Office Level 21



scale	1 : 250	status	drawing no.
drawn			DA2031
paper size	A1		
checked	PS/IL	issue	
project no	m: 958 a: 120298.00		Rev 03

Architectus Group Pty Ltd is the owner of the copyright subsisting in these drawings, plans, designs and specifications. They must not be used, reproduced or copied, in whole or in part, nor may the information, ideas and concepts therein contained (which are confidential to Architectus Group Pty Ltd) be disclosed to any person without the prior written consent of that company.

Do not scale drawings. Verify all dimensions on site.
Dimensions in millimetres unless otherwise stated.
Levels are in metres above Australian Height Datum
unless otherwise stated. All discrepancies to be notified
in writing to Make+Architectus.



Core / Stairs / Lifts / Toilets
 Office / Office Amenity

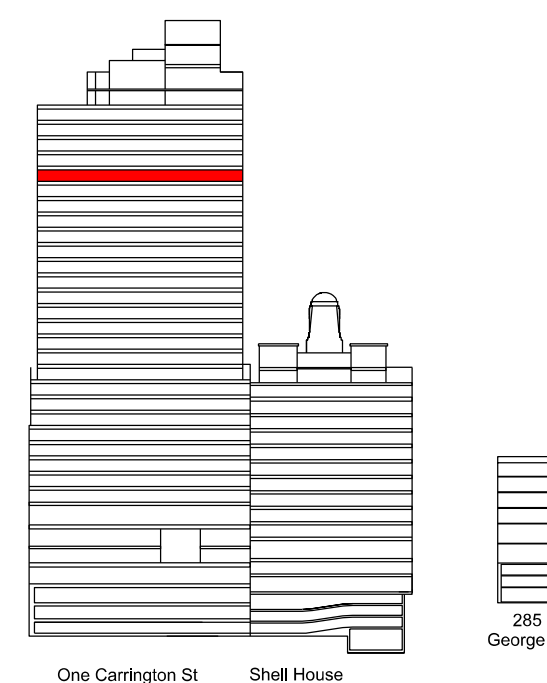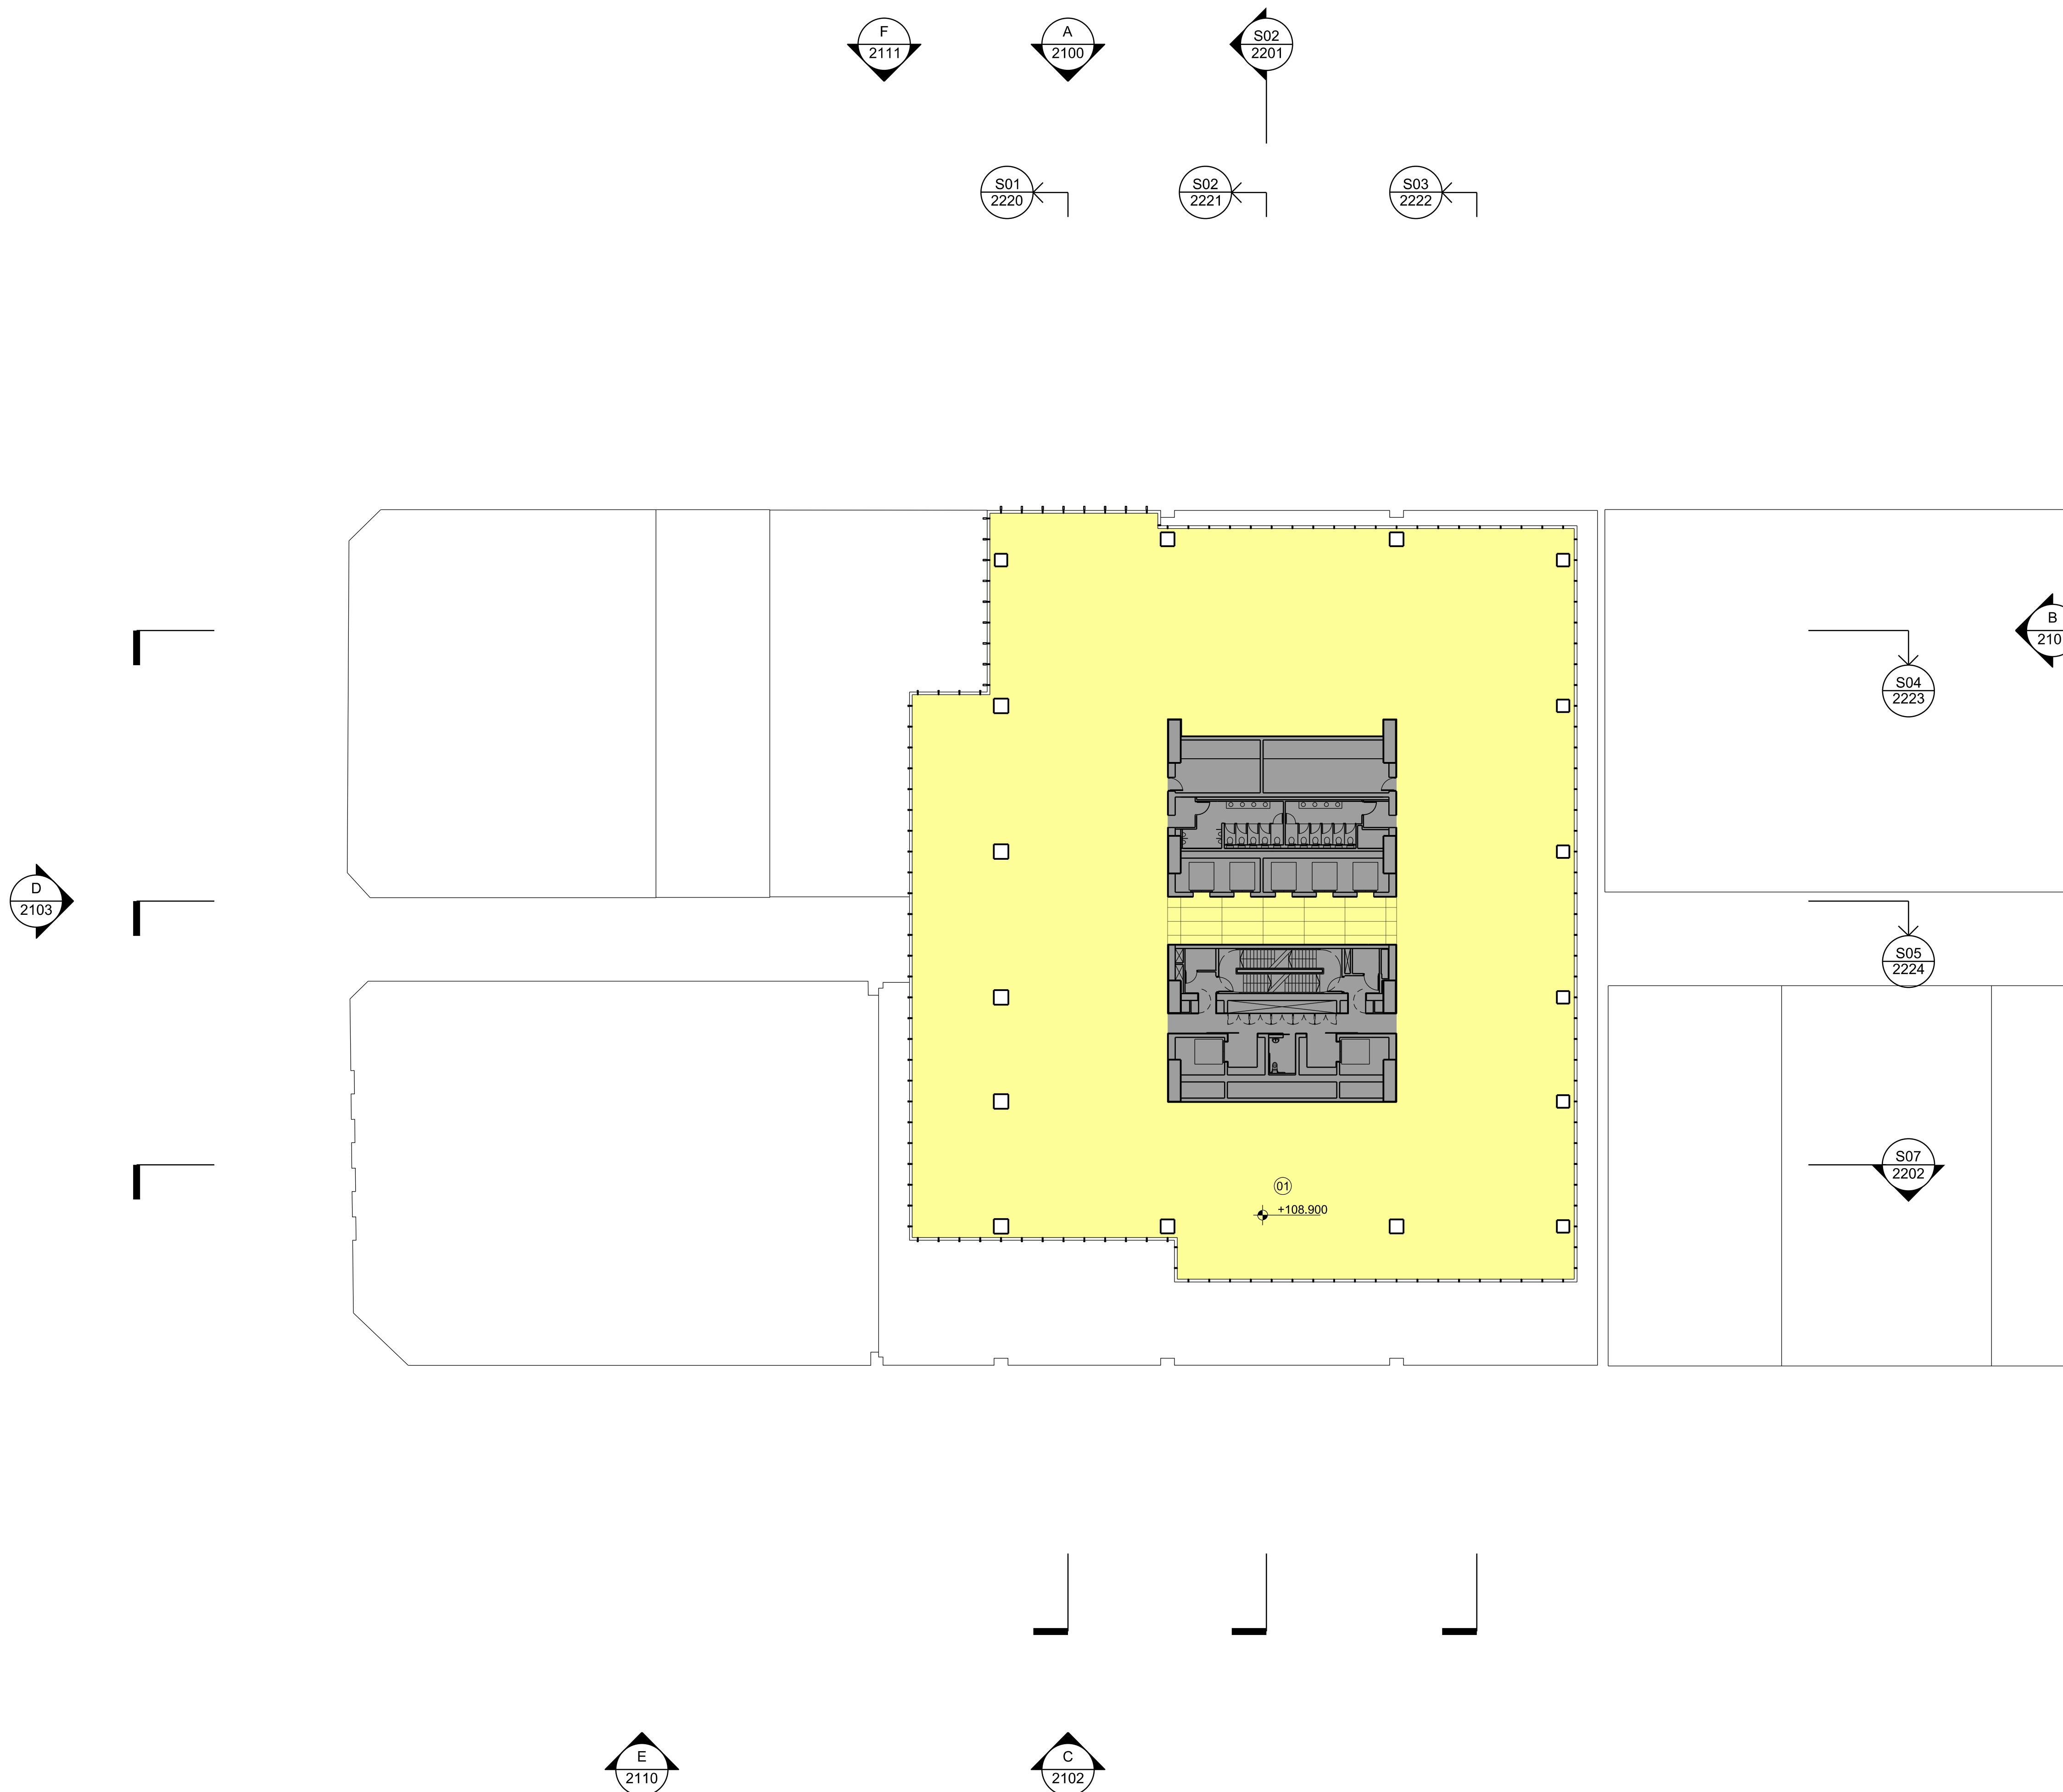

issue	reason for issue	date	checker
Rev 00	Development Application Submission	19.03.14	P3
Rev 01	Issued for TfNSW Landowners Consent	28.08.15	P3
Rev 02	S96 Issue	25.09.15	P3
Rev 03	S96 Issue	09.09.16	Sh

Sovereign Wynyard Centre Pty Limited or its nominee
Level 22,135 King Street
Sydney
NSW 2000
T +612 9322 82

architects
make + architectus™


Make
32 Cleveland Street
London
W1T 4JY
T +44 (0)20 7636 5151
info@makearchitects.com
www.makearchitects.com

Architectus Sydney
Level 18 MLC Centre
19 Martin Place
Sydney NSW 2000
T (61 2) 8252 8400
F (61 2) 8252 8600
sydney@architectus.com.au
ABN 11 098 489 448

Wynyard Place

Office Level 22

scale	1 : 250	status	drawing no.
drawn			DA2032
paper size	A1		
checked	PS/IL	issue	
project no	m: 958 a: 120298.00		Rev 03

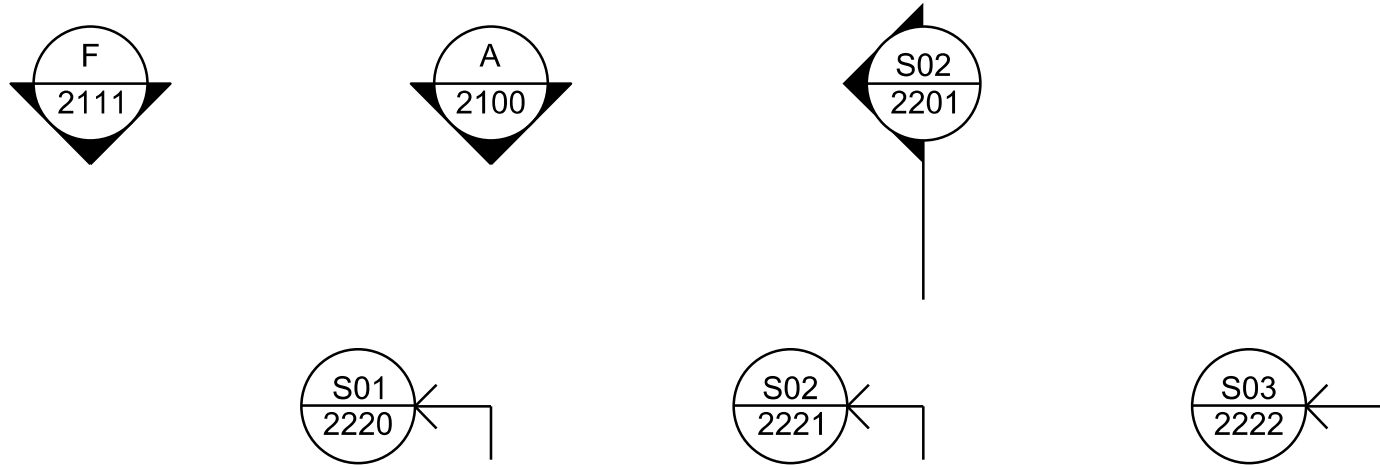


architectus™
Architectus Group Pty Ltd is the owner of the copyright subsisting in these drawings, plans, designs and specifications. They must not be used, reproduced or copied, in whole or in part, nor may the information, ideas and concepts therein contained (which are confidential to Architectus Group Pty Ltd) be disclosed to any person without the prior written consent of that company.

Do not scale drawings. Verify all dimensions on site. Dimensions in millimetres unless otherwise stated. Levels are in metres above Australian Height Datum unless otherwise stated. All discrepancies to be notified in writing to Make+Architectus.



01: Office

Core / Stairs / Lifts / Toilets
Office / Office Amenity

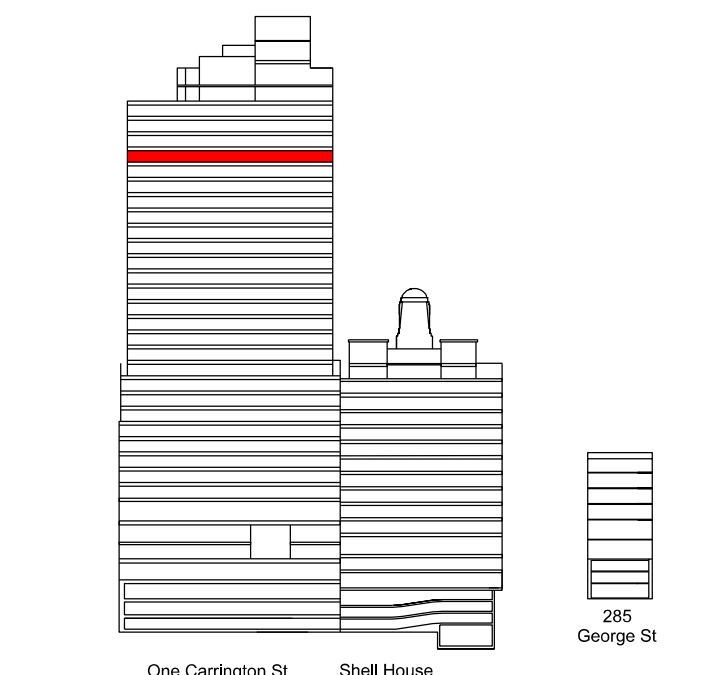

Issue	reason for issue	date	checked
Rev 00	Development Application Submission	19.03.14	PS
Rev 01	Issued for TINSW Landowners Consent	28.08.15	PS
Rev 02	S96 Issue	25.09.15	PS
Rev 03	S96 Issue	09.09.16	SL

Brookfield

Sovereign Wynyard Centre Pty Limited or its nominee
Level 22,135 King Street
Sydney
NSW 2000
T +612 9322 82

architects
make + architectus™

Make
32 Cleveland Street
London
W1T 4JY
T +44 (0)20 7636 5151
info@makearchitects.com
www.makearchitects.com

Architectus Sydney
Level 18 MLC Centre
19 Martin Place
Sydney NSW 2000
T (61 2) 8252 8400
F (61 2) 8252 8600
sydney@architectus.com.au
ABN 11 098 488 445

project
Wynyard Place

drawing
Office Level 23

scale
1 : 250

status
drawing no.

drawn
DA2033

paper size
A1

checked
PS/IL

issue

project no
m: 958 a: 120298.00



Rev 03

Architectus Group Pty Ltd is the owner of the copyright subsisting in these drawings, plans, designs and specifications. They must not be used, reproduced or copied, in whole or in part, nor may the information, ideas and concepts therein contained (which are confidential to Architectus Group Pty Ltd) be disclosed to any person without the prior written consent of that company.

Do not scale drawings. Verify all dimensions on site.
Dimensions in millimetres unless otherwise stated.
Levels are in metres above Australian Height Datum
unless otherwise stated. All discrepancies to be notified
in writing to Make+Architectus.



Core / Stairs / Lifts / Toilets
 Office / Office Amenity

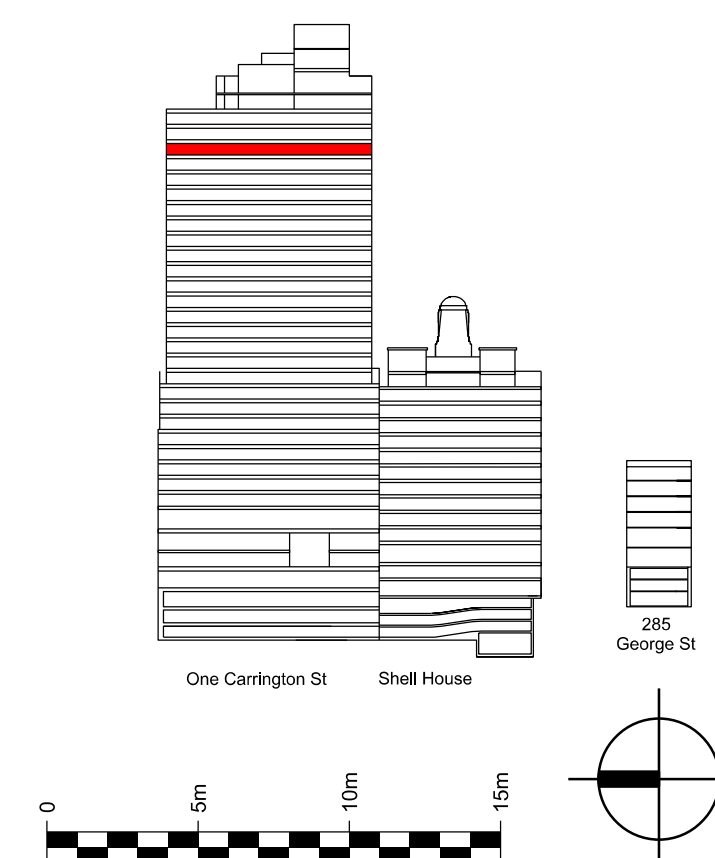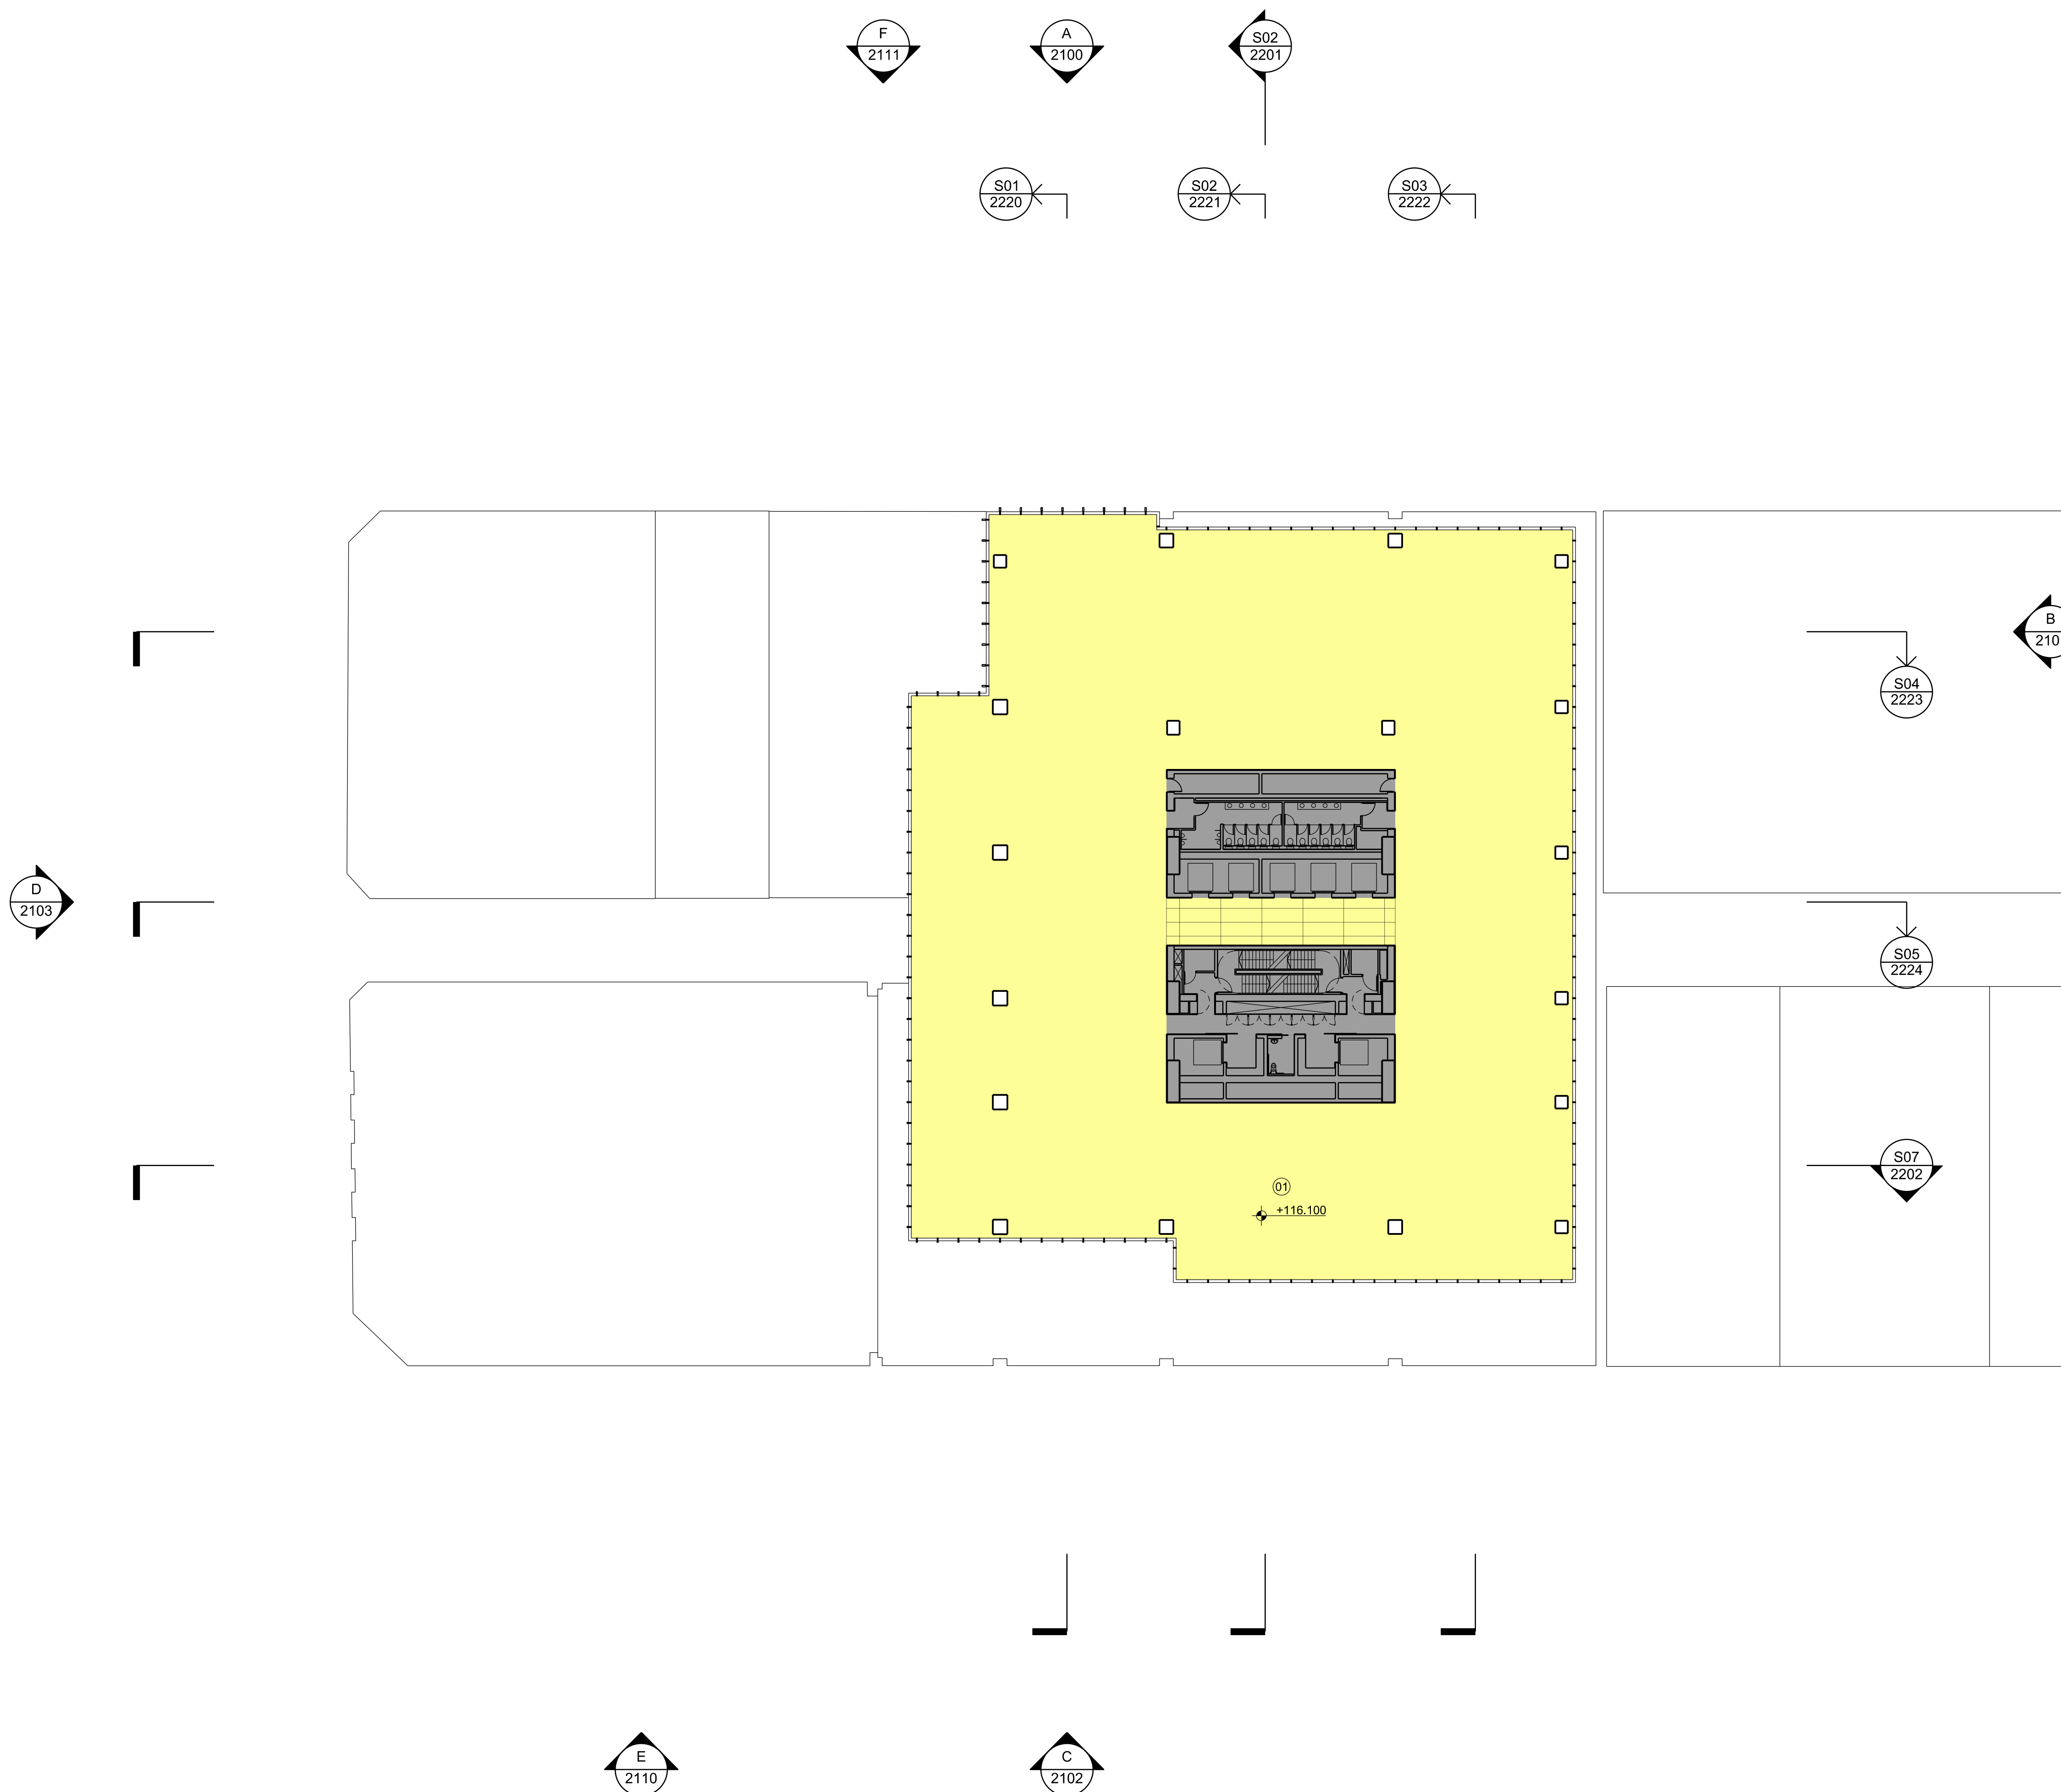

issue	reason for issue	date	checker
Rev 00	Development Application Submission	19.03.14	P3
Rev 01	Issued for TfNSW Landowners Consent	28.08.15	P3
Rev 02	S96 Issue	25.09.15	P3
Rev 03	S96 Issue	09.09.16	Sh

Brookfield

Sovereign Wynyard Centre Pty Limited or its nominee
Level 22,135 King Street
Sydney
NSW 2000
T +612 9322 82

architects

architects
make + architectus™

Make
32 Cleveland Street
London
W1T 4JY
T +44 (0)20 7636 5151
info@makearchitects.com
www.makearchitects.com

Architectus Sydney
Level 18 MLC Centre
19 Martin Place
Sydney NSW 2000
T (61 2) 8252 8400
F (61 2) 8252 8600
sydney@architectus.com.au
ARN 11 098 489 448

project

Wynyard Place

drawing



Office Level 24

scale	1 : 250	status	drawing no.
<hr/>		DA2034	
drawn			
<hr/>			
paper size	A1		
<hr/>			
checked	PS/IL	issue	
<hr/>			
project no	m: 958 a: 120298.00		
<hr/>			
		Rev 03	

Architectus Group Pty Ltd is the owner of the copyright subsisting in these drawings, plans, designs and specifications. They must not be used, reproduced or copied, in whole or in part, nor may the information, ideas and concepts therein contained (which are confidential to Architectus Group Pty Ltd) be disclosed to any person without the prior written consent of that company.



Core / Stairs / Lifts / Toilets
Office / Office Amenity

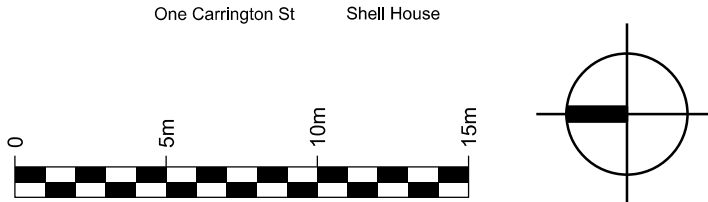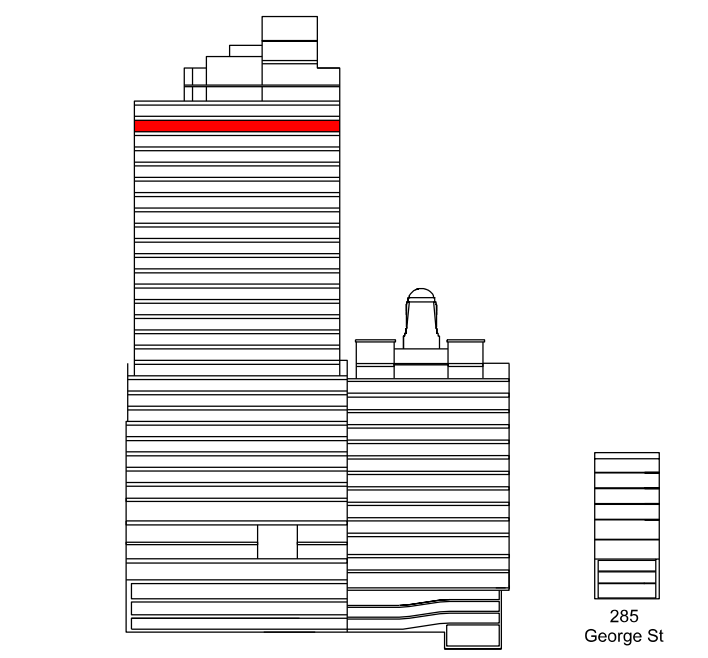

Issue	reason for issue	date	checked
Rev 00	Development Application Submission	19.03.14	
Rev 01	Issued for TfNSW Landowners Consent	28.08.15	
Rev 02	S96 Issue	25.09.15	
Rev 03	S96 Issue	09.09.16	

Sovereign Wynyard Centre Pty Limited or its nominee
Level 22, 135 King Street
Sydney
NSW 2000
T +612 9322 82

architects
make + architectus™

Architectus Sydney
Level 18 MLC Centre
19 Martin Place
Sydney NSW 2000
T (61 2) 8252 8400
F (61 2) 8252 8600
sydney@architectus.com.au
ABN 11 098 489 448

Wynyard Place

Office Level 25

DA2035

Rev 03