


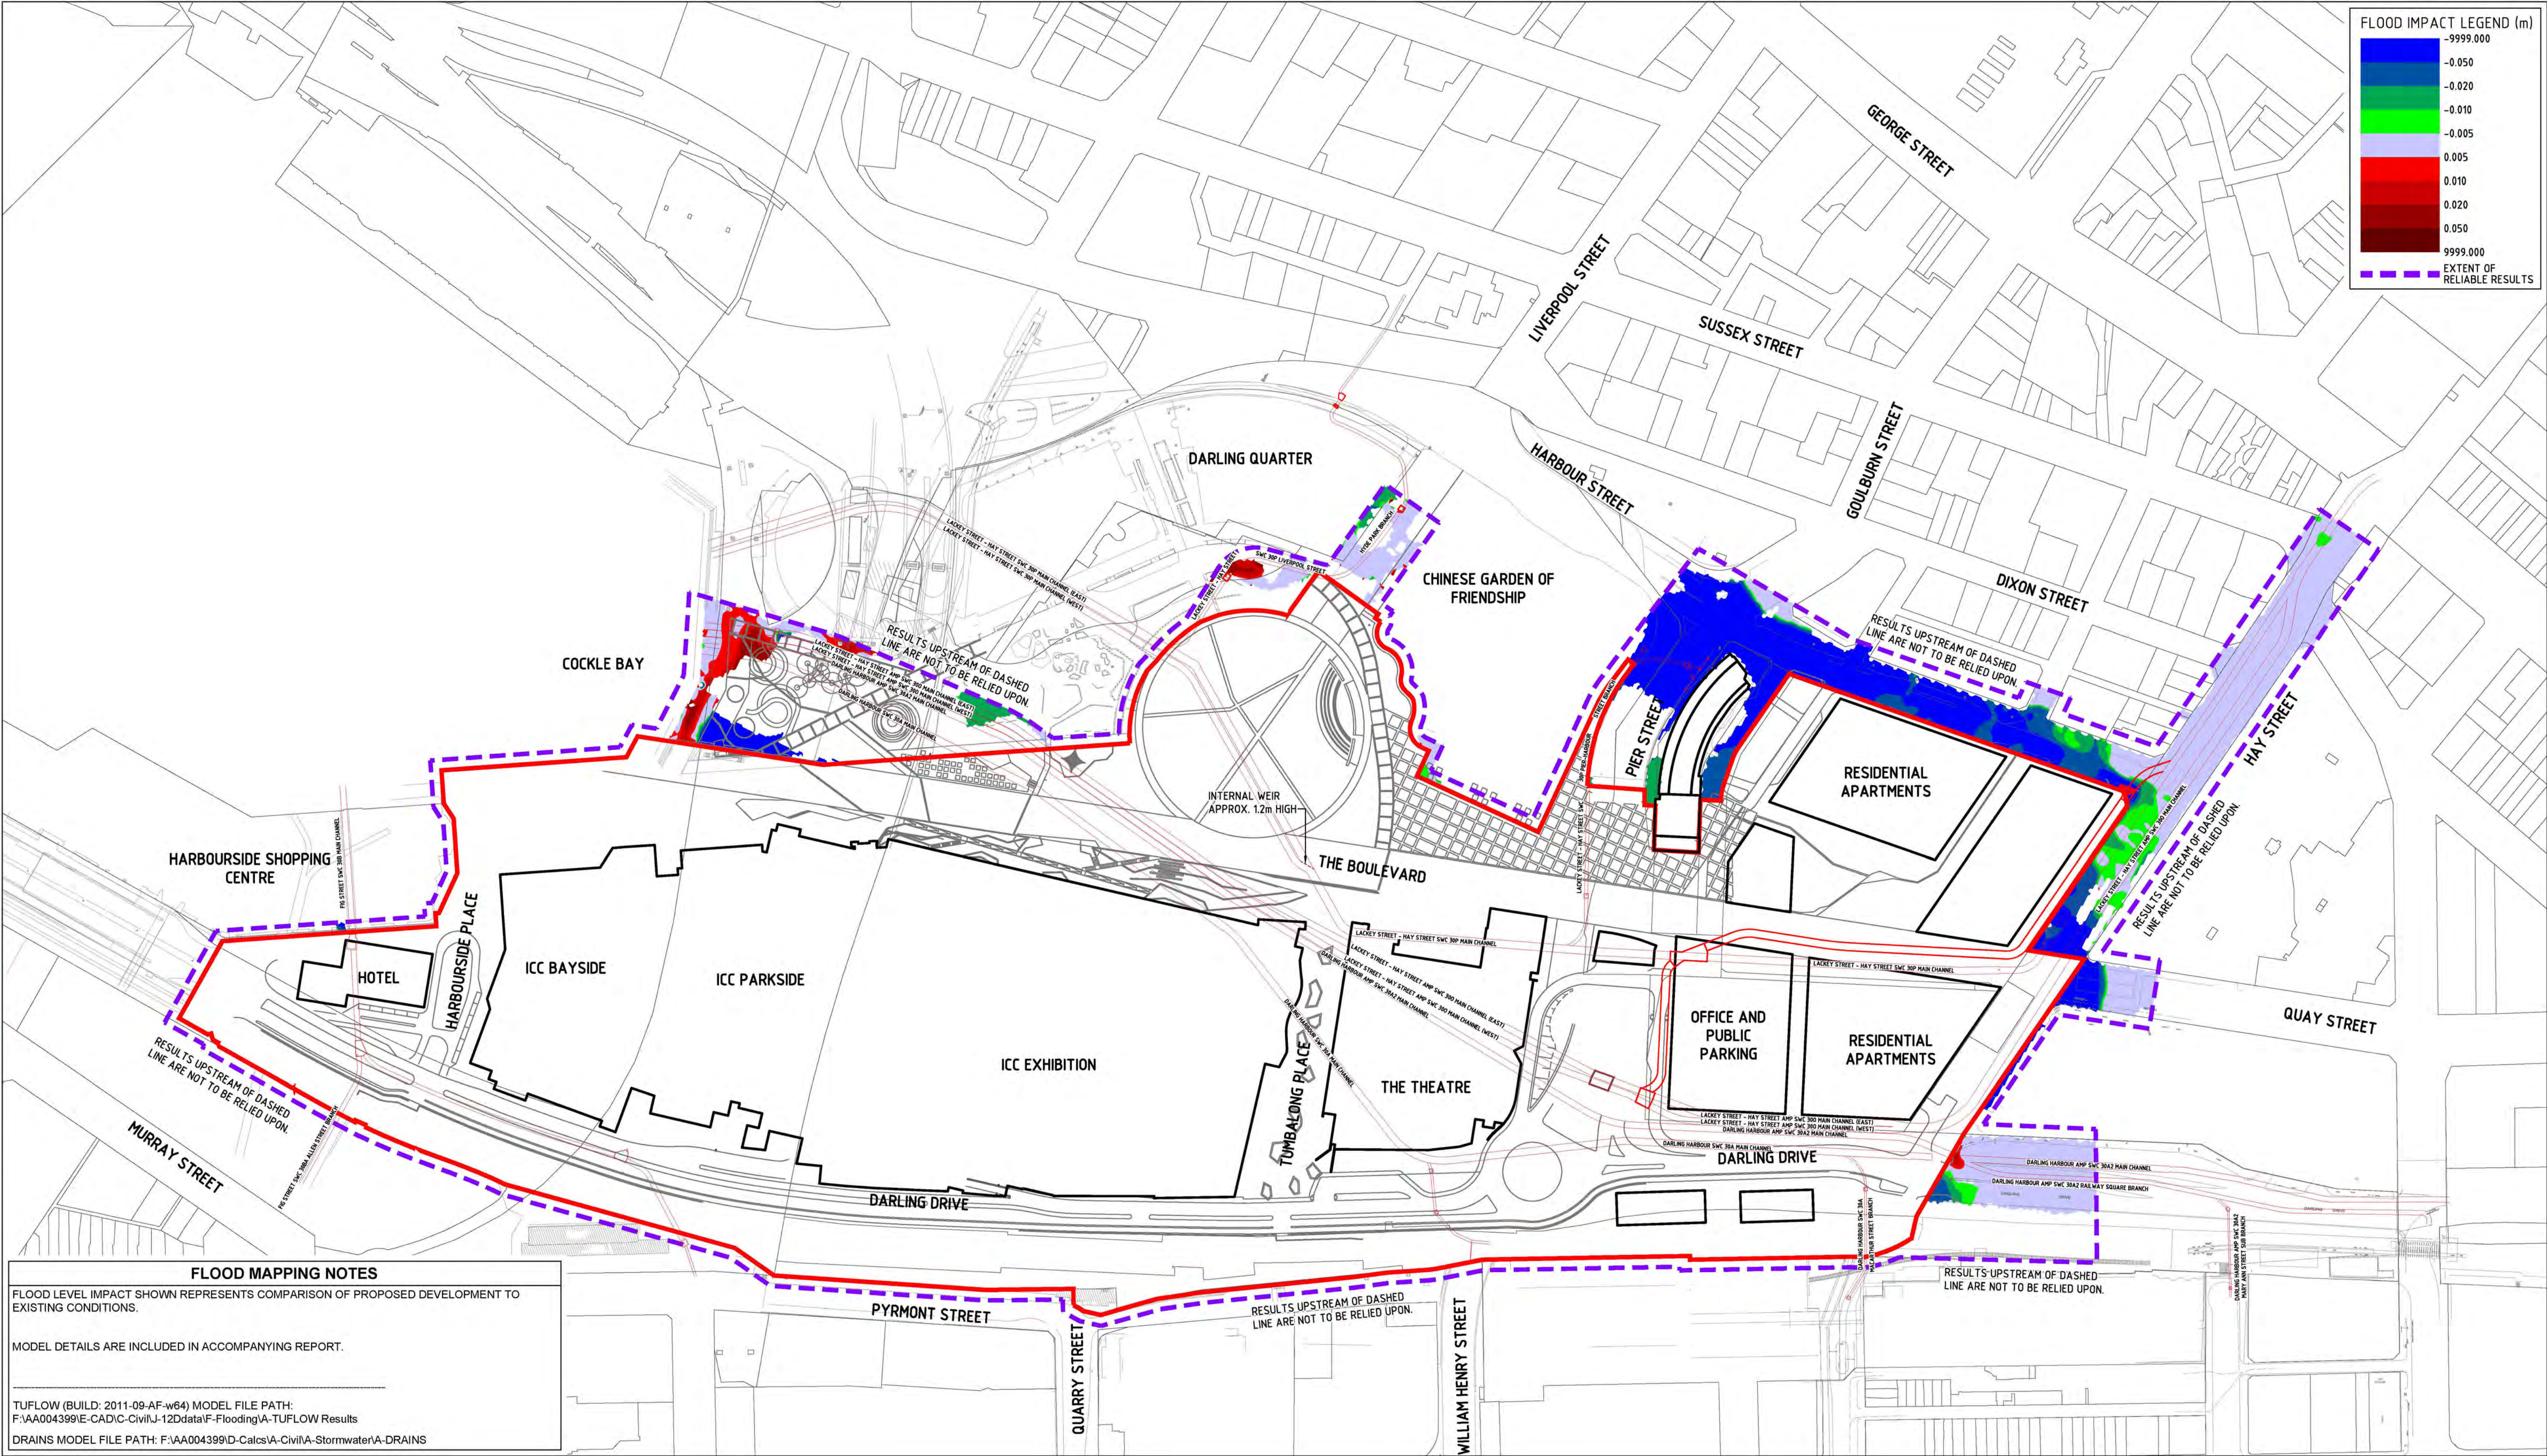

FLOOD MAPPING NOTES

FLOOD LEVEL IMPACT SHOWN REPRESENTS COMPARISON OF PROPOSED DEVELOPMENT TO EXISTING CONDITIONS.

MODEL DETAILS ARE INCLUDED IN ACCOMPANYING REPORT.

TUFLOW (BUILD: 2011-09-AF-w64) MODEL FILE PATH:
F:\AA004399\I-E-CAD\I-Civil\J-12D\data\F-Flooding\A-TUFLOW Results

DRAINS MODEL FILE PATH: F:\AA004399\I-D-Calcs\A-Civil\A-Stormwater\A-DRAINS

DARLING HARBOUR LIVE

0 30 60 90 120 150m

1 : 1500

NOTES:

- ALL DIMENSIONS IN METRES UNLESS NOTED OTHERWISE.
- ALL COORDINATES TO MGA. ALL LEVELS TO AHD.
- THIS DRAWING MUST BE READ IN CONJUNCTION WITH ALL RELEVANT CONTRACTS, SPECIFICATIONS AND DRAWINGS.
- PRECINCT BOUNDARIES ARE INDICATIVE ONLY AND ARE SUBJECT TO CHANGE.

REV	DESCRIPTION	DATE
01	ISSUE FOR DEVELOPMENT APPLICATION	11/03/2013

CLIENT

Lend Lease

PROJECT MANAGEMENT & CONSTRUCTION
LEVEL 4, THE BOND, 30 HICKSON RD MILLERS POINT, NSW 2000

CIVIL / TRAFFIC / FACADES

HYDER CONSULTING PTY LTD
ABN 76 104 485 289
LEVEL 5, 141 WALKER ST,
NORTH SYDNEY NSW 2060
AUSTRALIA

Tel: +61 (0)2 8007 9000
Fax: +61 (0)2 8907 9001
www.hyderconsulting.com
© Copyright reserved

DRAWING TITLE


**20 YEAR ARI
PROPOSED DEVELOPMENT
FLOOD LEVEL IMPACT
INCLUDING POTENTIAL CLIMATE CHANGE**

STATUS

PRELIMINARY ONLY

SCALE @ A1	DRAWN	DESIGNED	REVIEWED	APPROVED
1:1500	RD	CM	BC	JH

PROJECT NUMBER	DRAWING NUMBER	REV
AA004399	WP-FL-0212	01

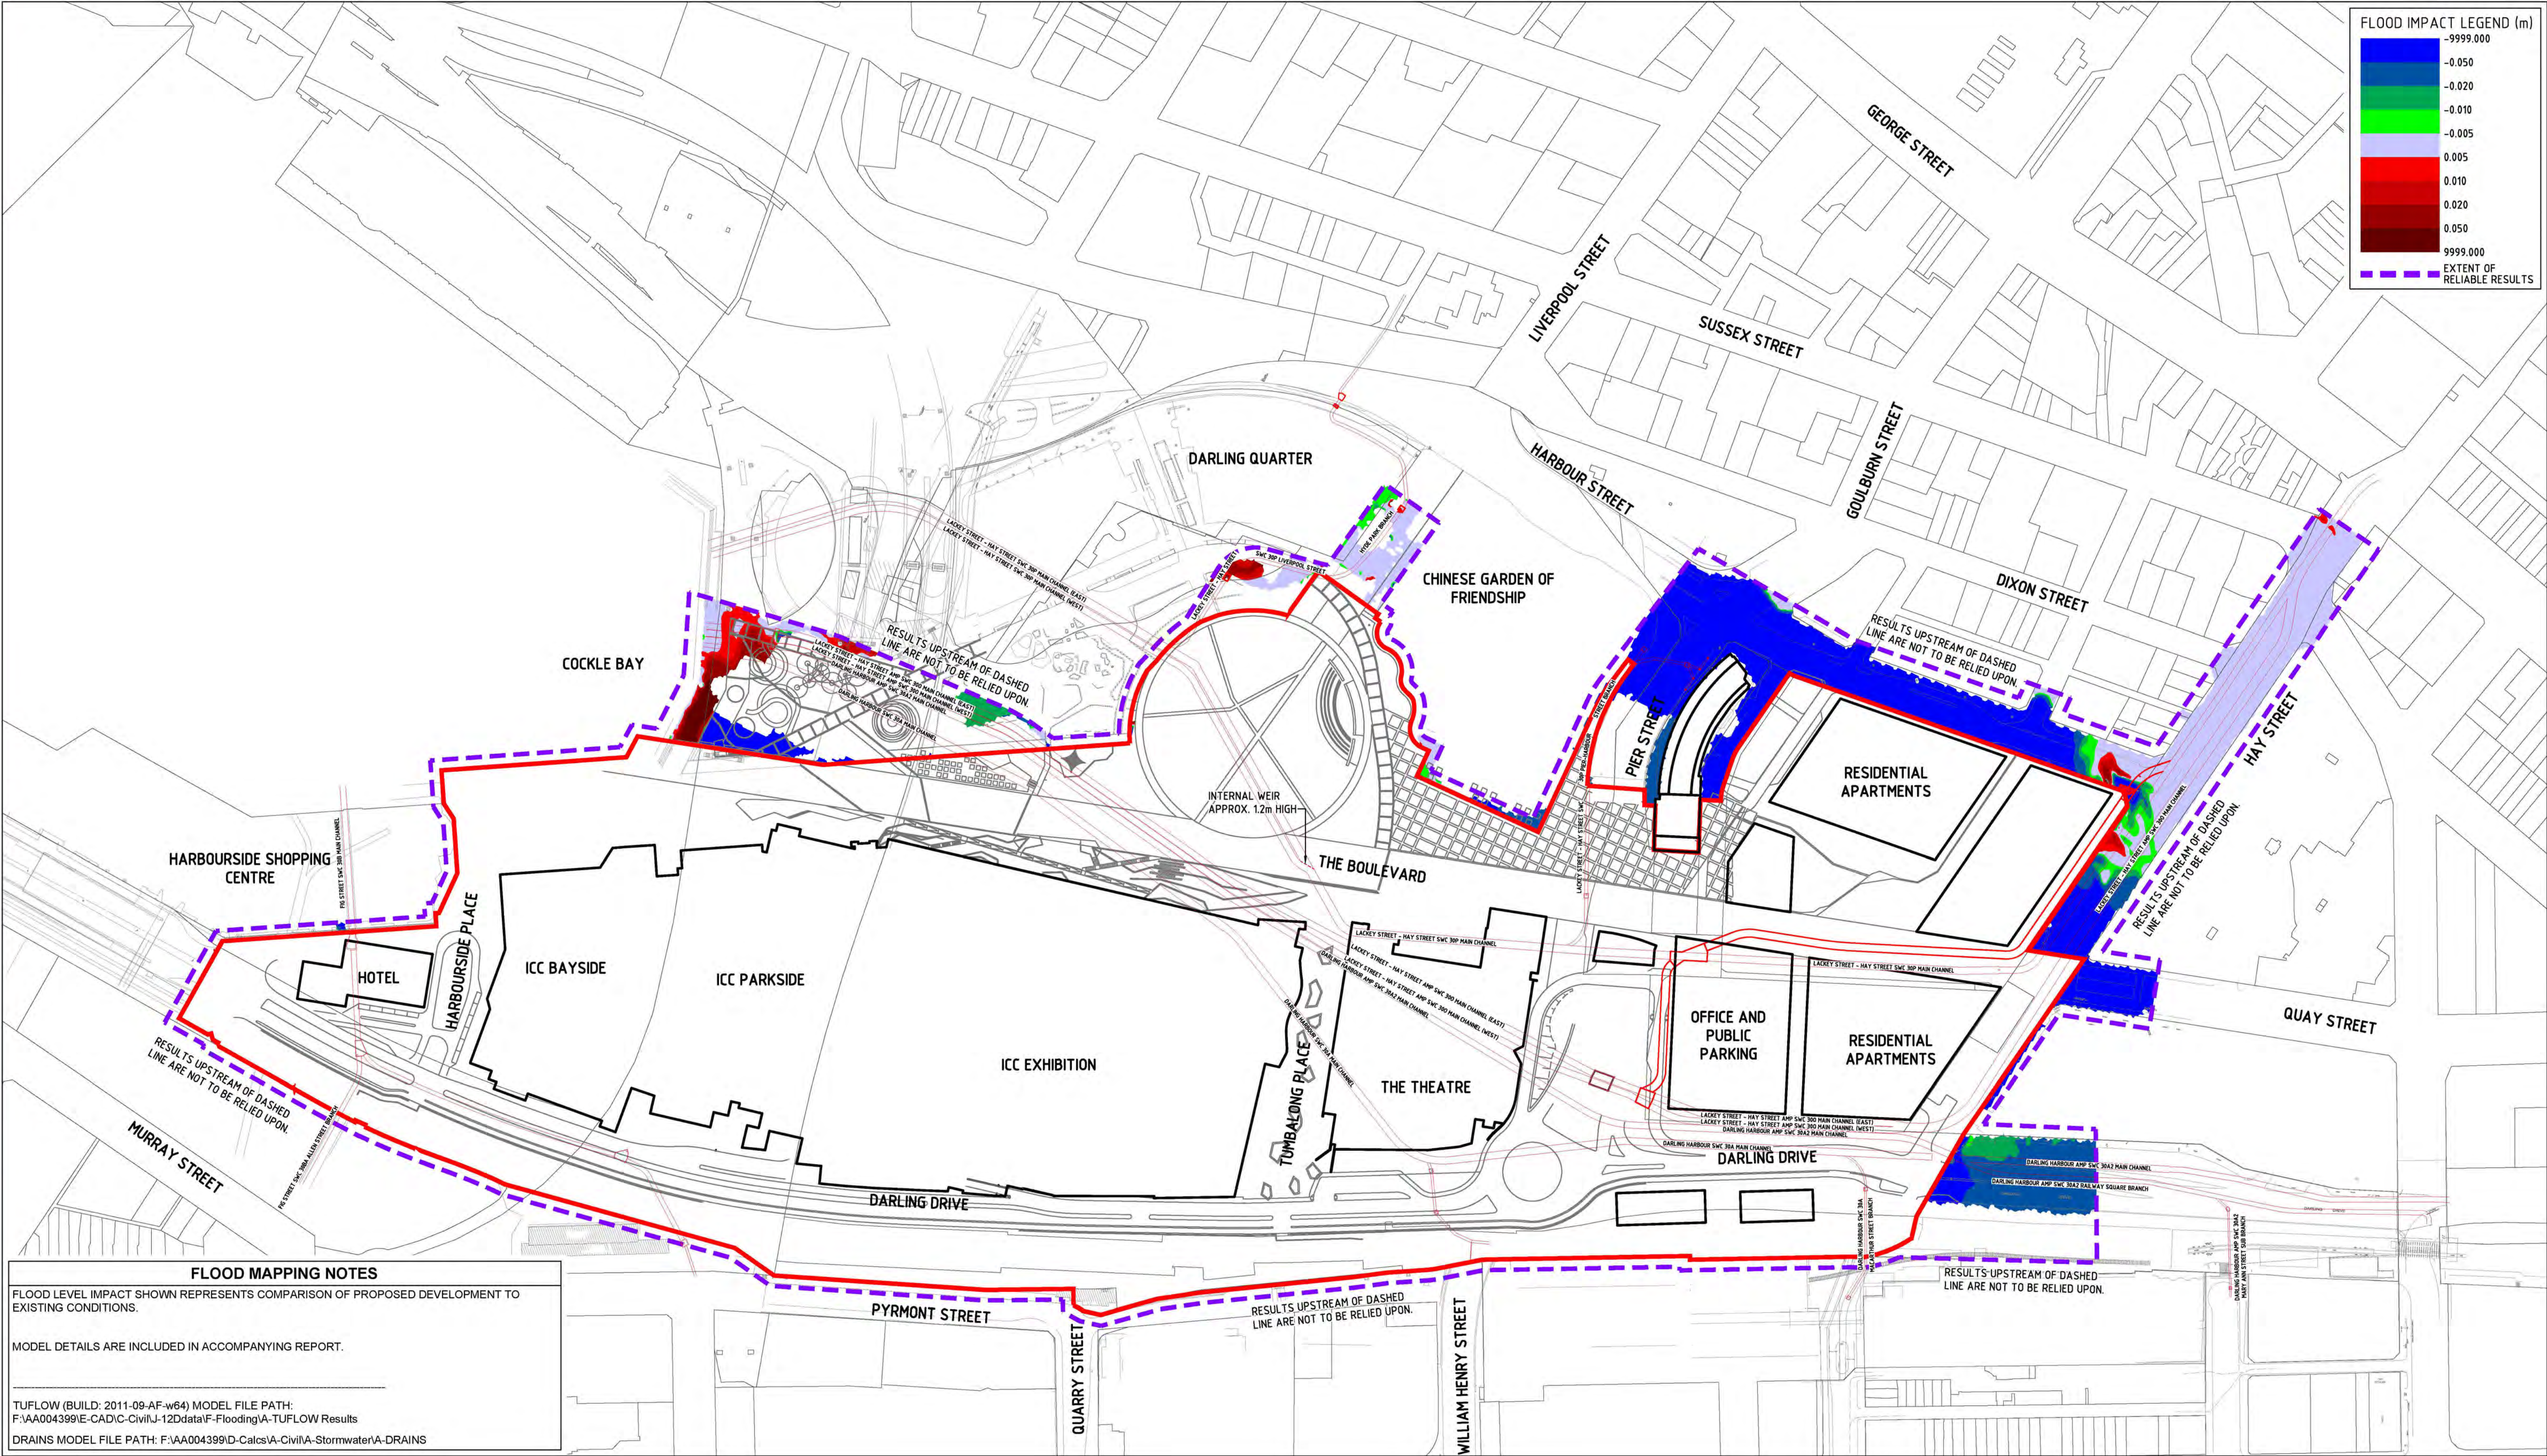

FLOOD MAPPING NOTES


FLOOD LEVEL IMPACT SHOWN REPRESENTS COMPARISON OF PROPOSED DEVELOPMENT TO EXISTING CONDITIONS.

MODEL DETAILS ARE INCLUDED IN ACCOMPANYING REPORT.

TUFLOW (BUILD: 2011-09-AF-w64) MODEL FILE PATH:
F:\AA004399\I-CAD\I-Civil\J-12Data\F-Flooding\A-TUFLOW Results

DRAINS MODEL FILE PATH: F:\AA004399\I-CAD\I-Civil\A-Stormwater\A-DRAINS

DARLING HARBOUR LIVE

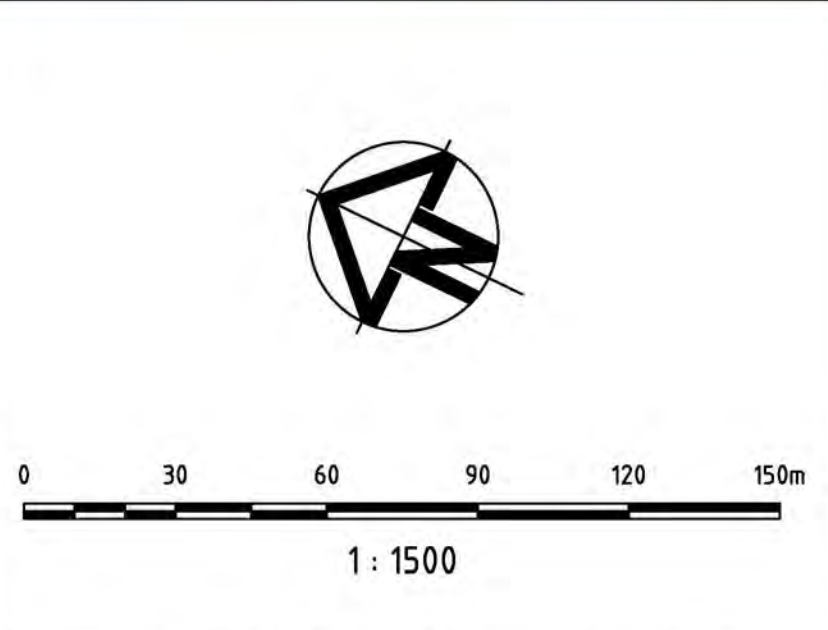

NOTES:

1. ALL DIMENSIONS IN METRES UNLESS NOTED OTHERWISE.
2. ALL COORDINATES TO MGA. ALL LEVELS TO AHD.
3. THIS DRAWING MUST BE READ IN CONJUNCTION WITH ALL RELEVANT CONTRACTS, SPECIFICATIONS AND DRAWINGS.
4. PRECINCT BOUNDARIES ARE INDICATIVE ONLY AND ARE SUBJECT TO CHANGE.

REV	DESCRIPTION	DATE
01	ISSUE FOR DEVELOPMENT APPLICATION	11/03/2013

CLIENT

Lend Lease

PROJECT MANAGEMENT & CONSTRUCTION
LEVEL 4, THE BOND, 30 HICKSON RD MILLERS POINT, NSW 2000

CIVIL / TRAFFIC / FACADES

Hyder

HYDER CONSULTING PTY LTD
ABN 76 104 485 289
LEVEL 5, 141 WALKER ST,
NORTH SYDNEY NSW 2060
AUSTRALIA

Tel: +61 (0)2 8007 9000
Fax: +61 (0)2 8907 9001
www.hyderconsulting.com
© Copyright reserved

PROJECT

**SICEEP
DARLING HARBOUR
PROJECT PRECINCT**

DRAWING TITLE


**100 YEAR ARI
PROPOSED DEVELOPMENT
FLOOD LEVEL IMPACT
INCLUDING POTENTIAL CLIMATE CHANGE**

STATUS

PRELIMINARY ONLY

SCALE @ A1	DRAWN	DESIGNED	REVIEWED	APPROVED
1:1500	RD	CM	BC	JH

PROJECT NUMBER	DRAWING NUMBER	REV
AA004399	WP-FL-0213	01

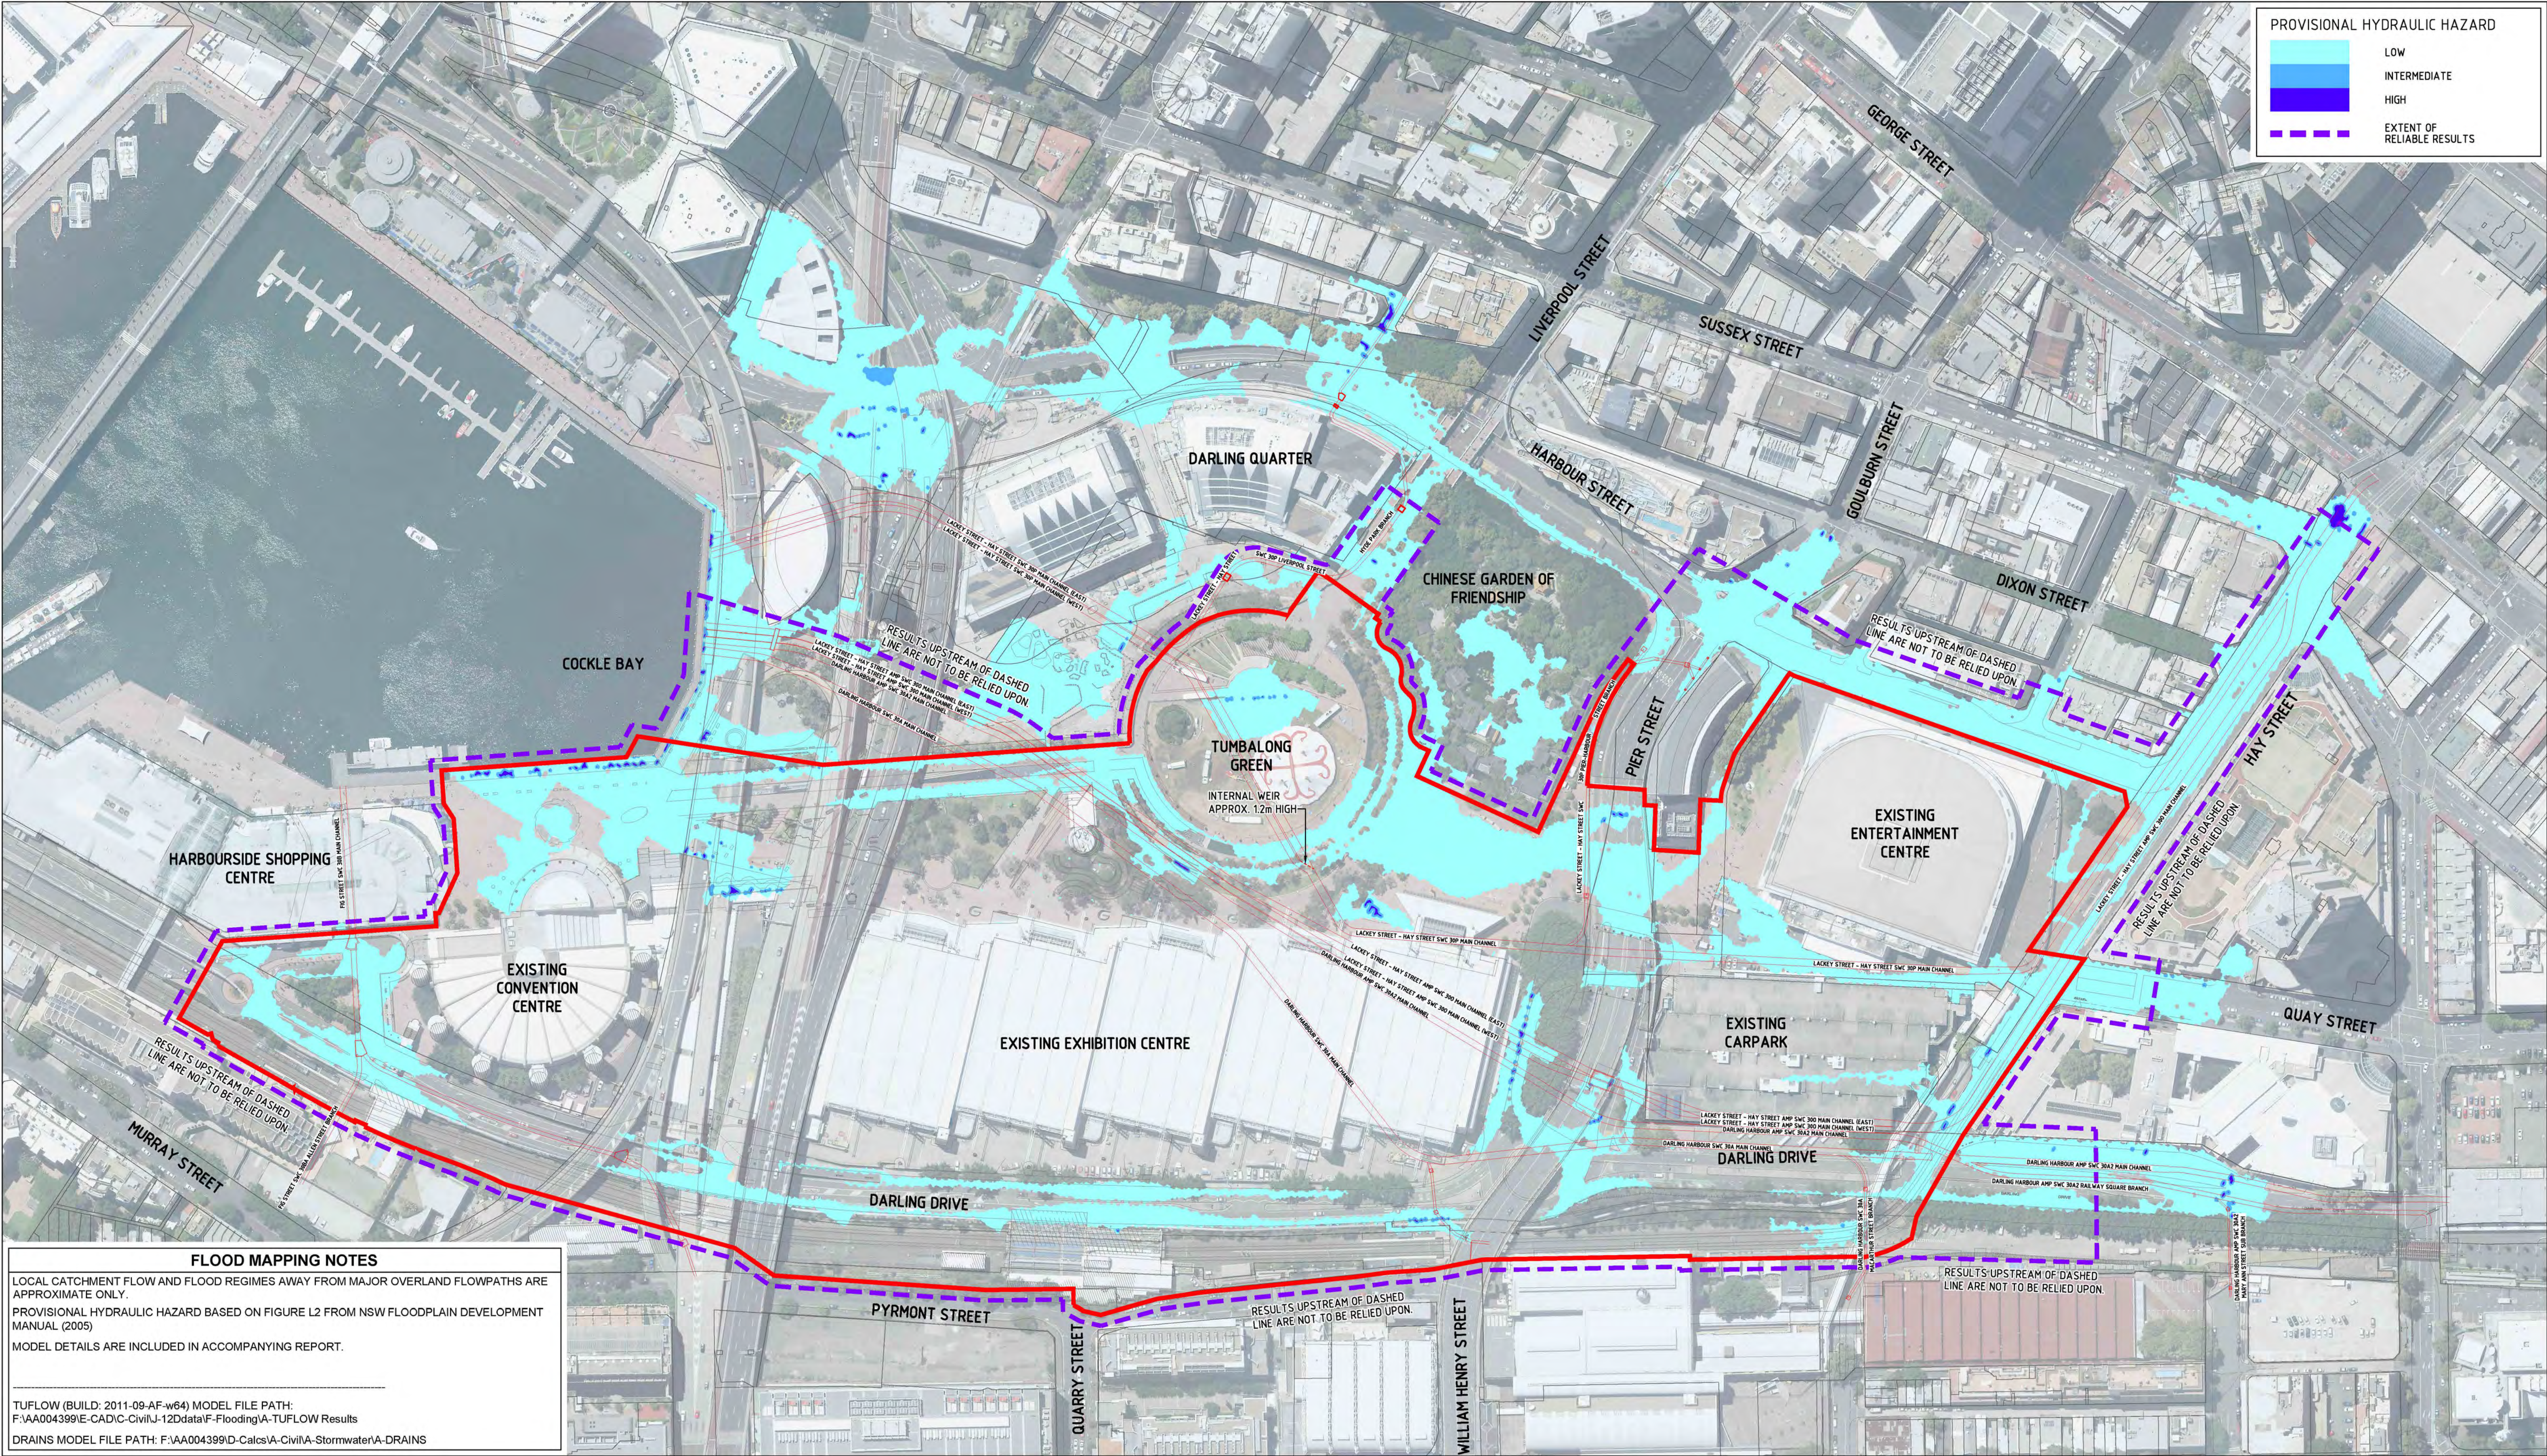

FLOOD MAPPING NOTES

LOCAL CATCHMENT FLOW AND FLOOD REGIMES AWAY FROM MAJOR OVERLAND FLOWPATHS ARE APPROXIMATE ONLY.


PROVISIONAL HYDRAULIC HAZARD BASED ON FIGURE L2 FROM NSW FLOODPLAIN DEVELOPMENT MANUAL (2005)

MODEL DETAILS ARE INCLUDED IN ACCOMPANYING REPORT.

TUFLOW (BUILD: 2011-09-AF-w64) MODEL FILE PATH:
F:\AA004399\I-CAD\I-Civil\I-12Data\F-Flooding\A-TUFLOW Results

DRAINS MODEL FILE PATH: F:\AA004399\I-CAD\I-Civil\A-Stormwater\A-DRAINS

DARLING HARBOUR LIVE

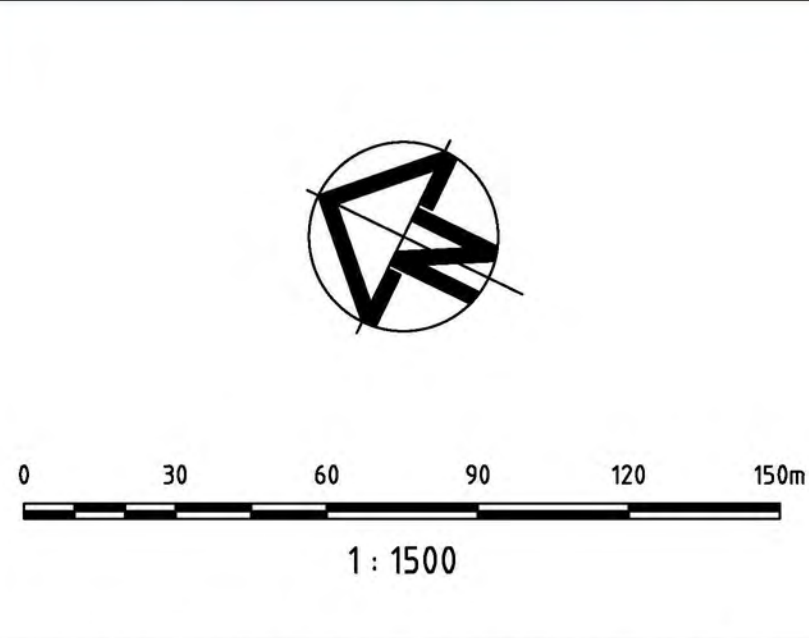

- NOTES:**
1. ALL DIMENSIONS IN METRES UNLESS NOTED OTHERWISE.
 2. ALL COORDINATES TO MGA. ALL LEVELS TO AHD.
 3. THIS DRAWING MUST BE READ IN CONJUNCTION WITH ALL RELEVANT CONTRACTS, SPECIFICATIONS AND DRAWINGS.
 4. PRECINCT BOUNDARIES ARE INDICATIVE ONLY AND ARE SUBJECT TO CHANGE.

REV	DESCRIPTION	DATE
01	ISSUE FOR DEVELOPMENT APPLICATION	11/03/2013

CLIENT



PROJECT MANAGEMENT & CONSTRUCTION
LEVEL 4, THE BOND, 30 HICKSON RD MILLERS POINT, NSW 2000

CIVIL / TRAFFIC / FACADES
HYDER CONSULTING PTY LTD
ABN 76 104 485 289
LEVEL 5, 141 WALKER ST,
NORTH SYDNEY NSW 2060
AUSTRALIA
Tel: +61 (0)2 8907 9000
Fax: +61 (0)2 8907 9001
www.hyderconsulting.com
© Copyright reserved



PROJECT
SICEEP
DARLING HARBOUR
PROJECT PRECINCT

DRAWING TITLE
20 YEAR ARI
EXISTING CONDITIONS
PROVISIONAL HYDRAULIC HAZARD

STATUS

PRELIMINARY ONLY

SCALE @ A1	DRAWN	DESIGNED	REVIEWED	APPROVED
1:1500	RD	CM	BC	JH
PROJECT NUMBER	DRAWING NUMBER	REV		
AA004399	WP-FL-0402	01		