


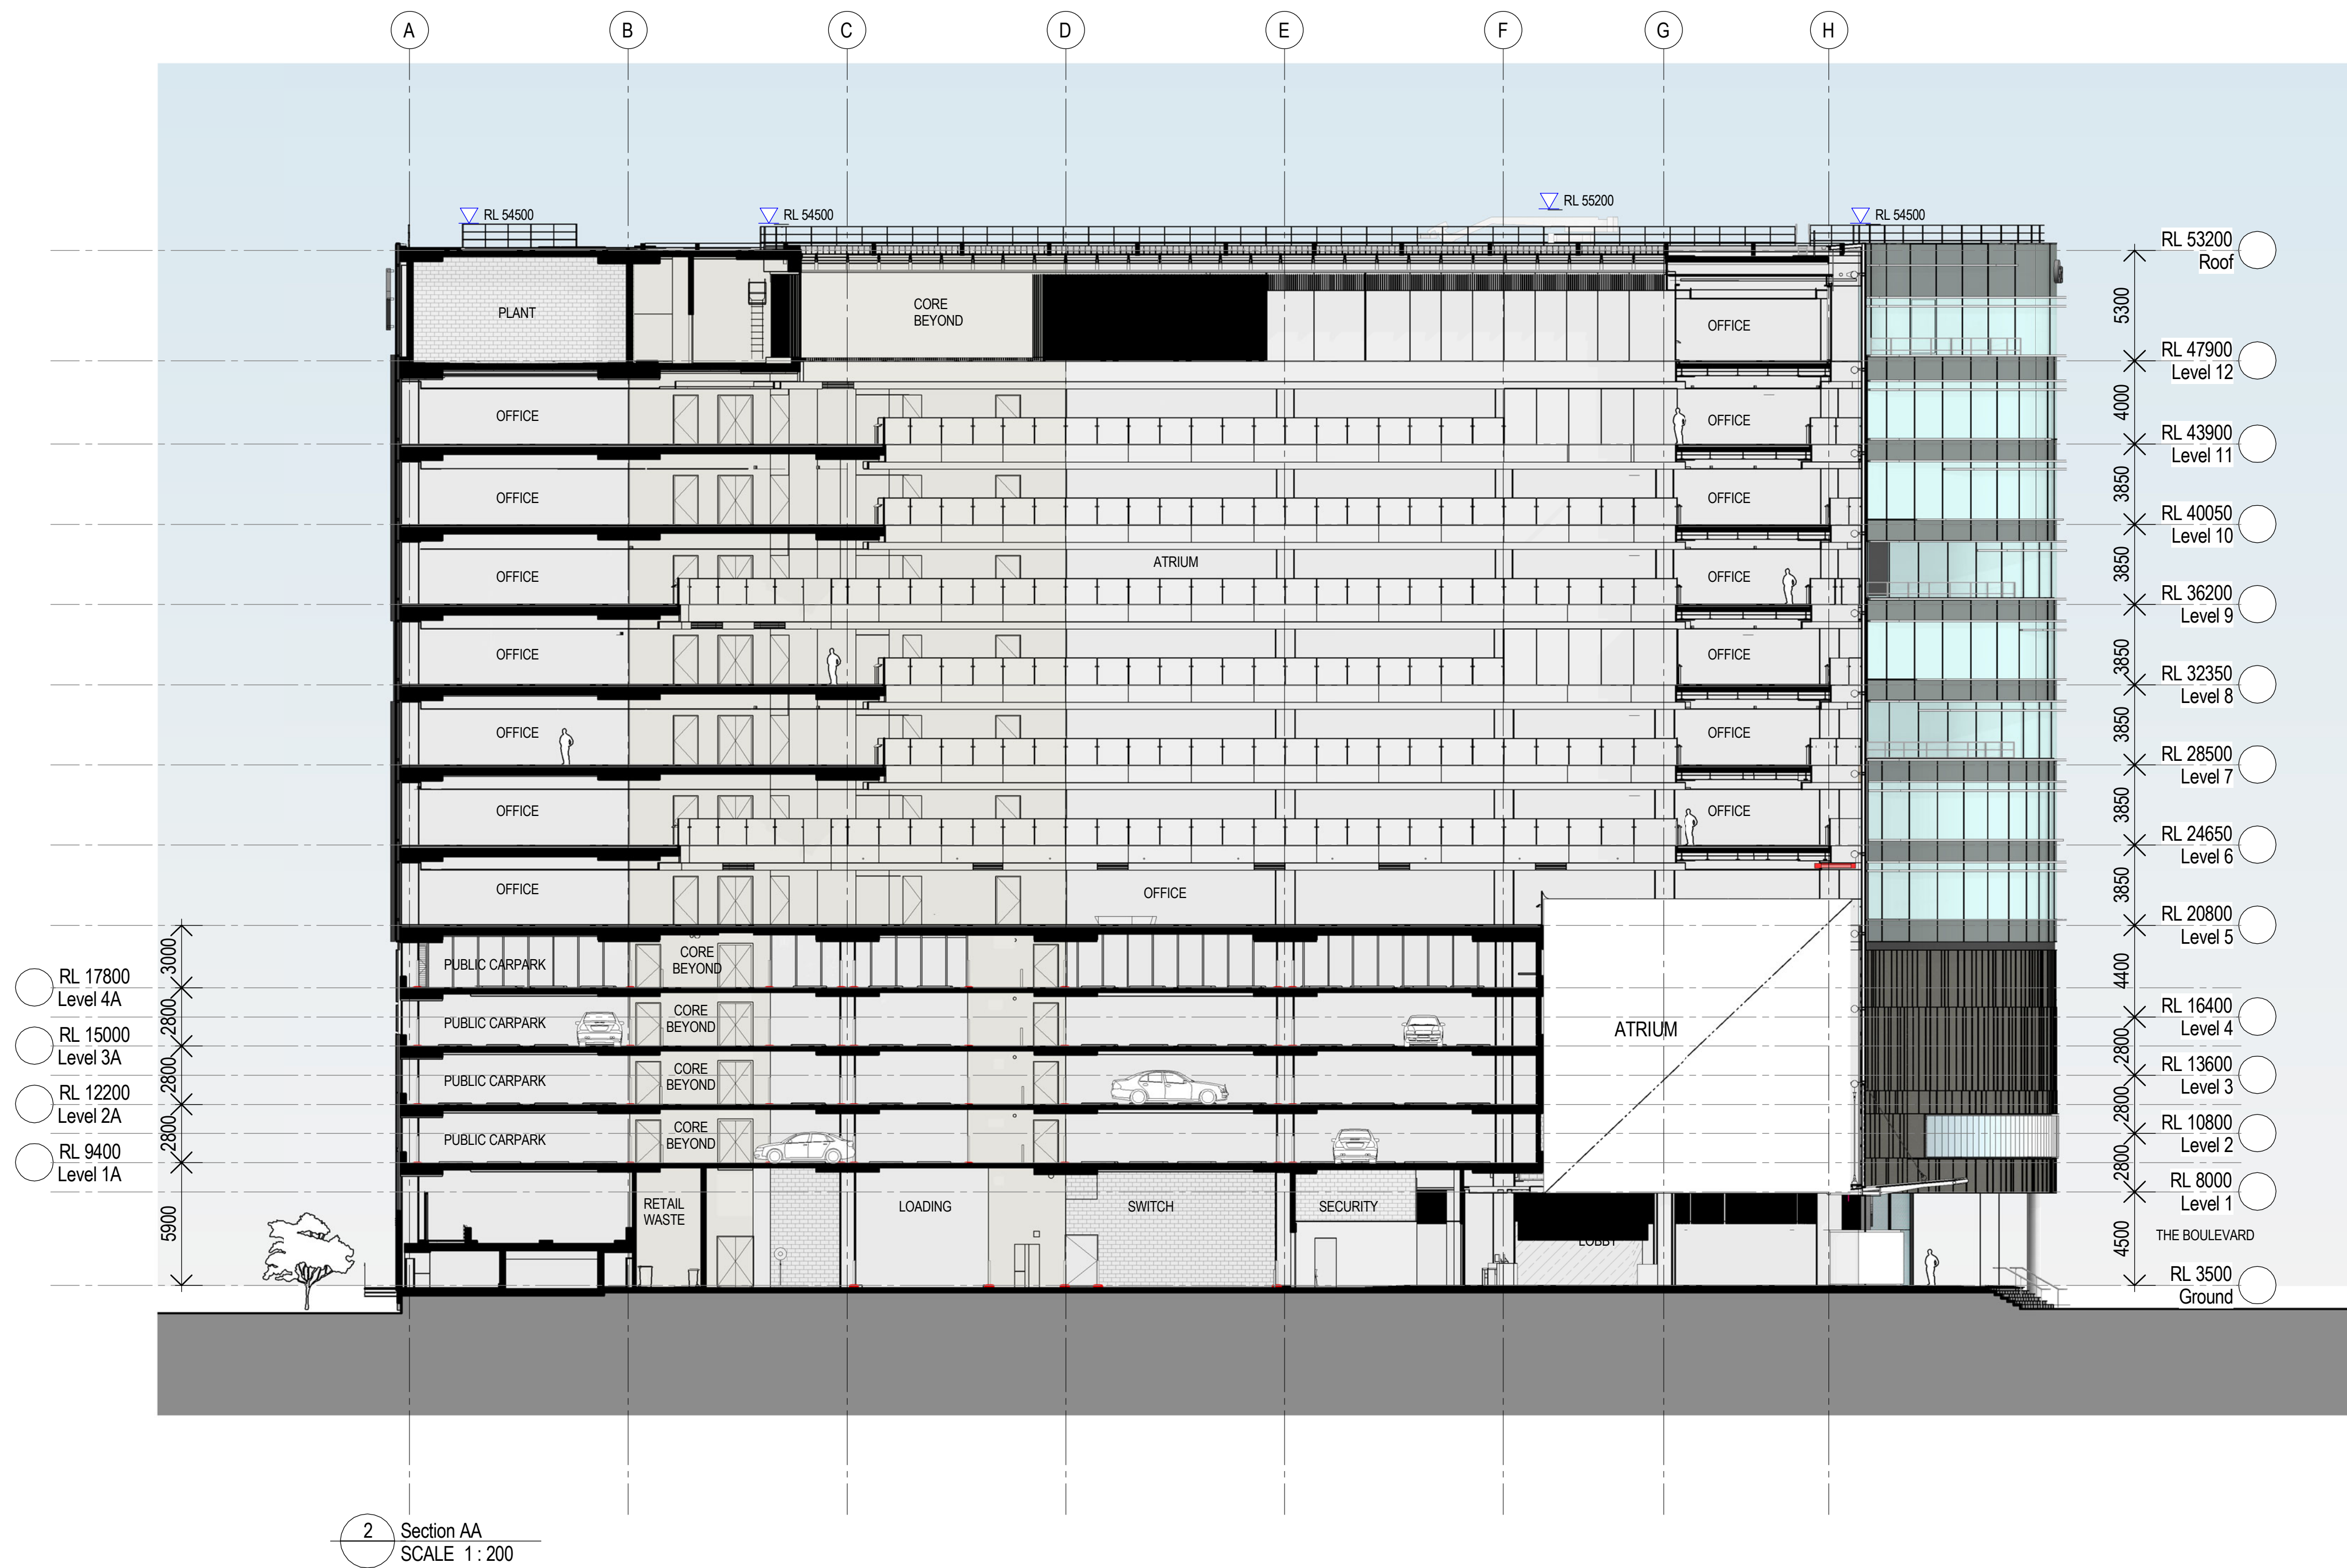

Recent revision history			Notes & Legend	
#	Status	Description	Date	Contractor must verify all dimensions on site before commencing work or preparing shop drawings. Do not scale drawings.
A		SECTION 96 SUBMISSION	10/03/15	NOTE: Issued for Section 96 only. Subject to review and design development - not to be used for construction.
B		REVISED SECTION 96 SUBMISSION	26/06/15	
C		S96_2 SUBMISSION	22/09/15	
D		S96_2 SUBMISSION	01/10/15	
E		S96_2 SUBMISSION	07/10/15	
F		FOR INFORMATION FOR CLIENT ISSUE	15/10/15	
G		S89_3 SUBMISSION	27/09/16	

Date generated 12-10-16 9:40:58 AM C:\My Documents\Autodesk\Revit\RAC2016\120605_DarlingSquare_BUILDING_160907_sydwarc.rvt

Project
DARLING SQUARE NW PLOT

Client
LEND LEASE

Issuer
WOODS BAGOT

© Woods Bagot

Project number
120605

Checked Approved

Size check
25mm

Sheet size
A1


Scale
1 : 200

Sheet title
GENERAL ARRANGEMENT
ELEVATIONS AND SECTIONS -
SECTION AA

Sheet number
DA3001

Revision
G

Status

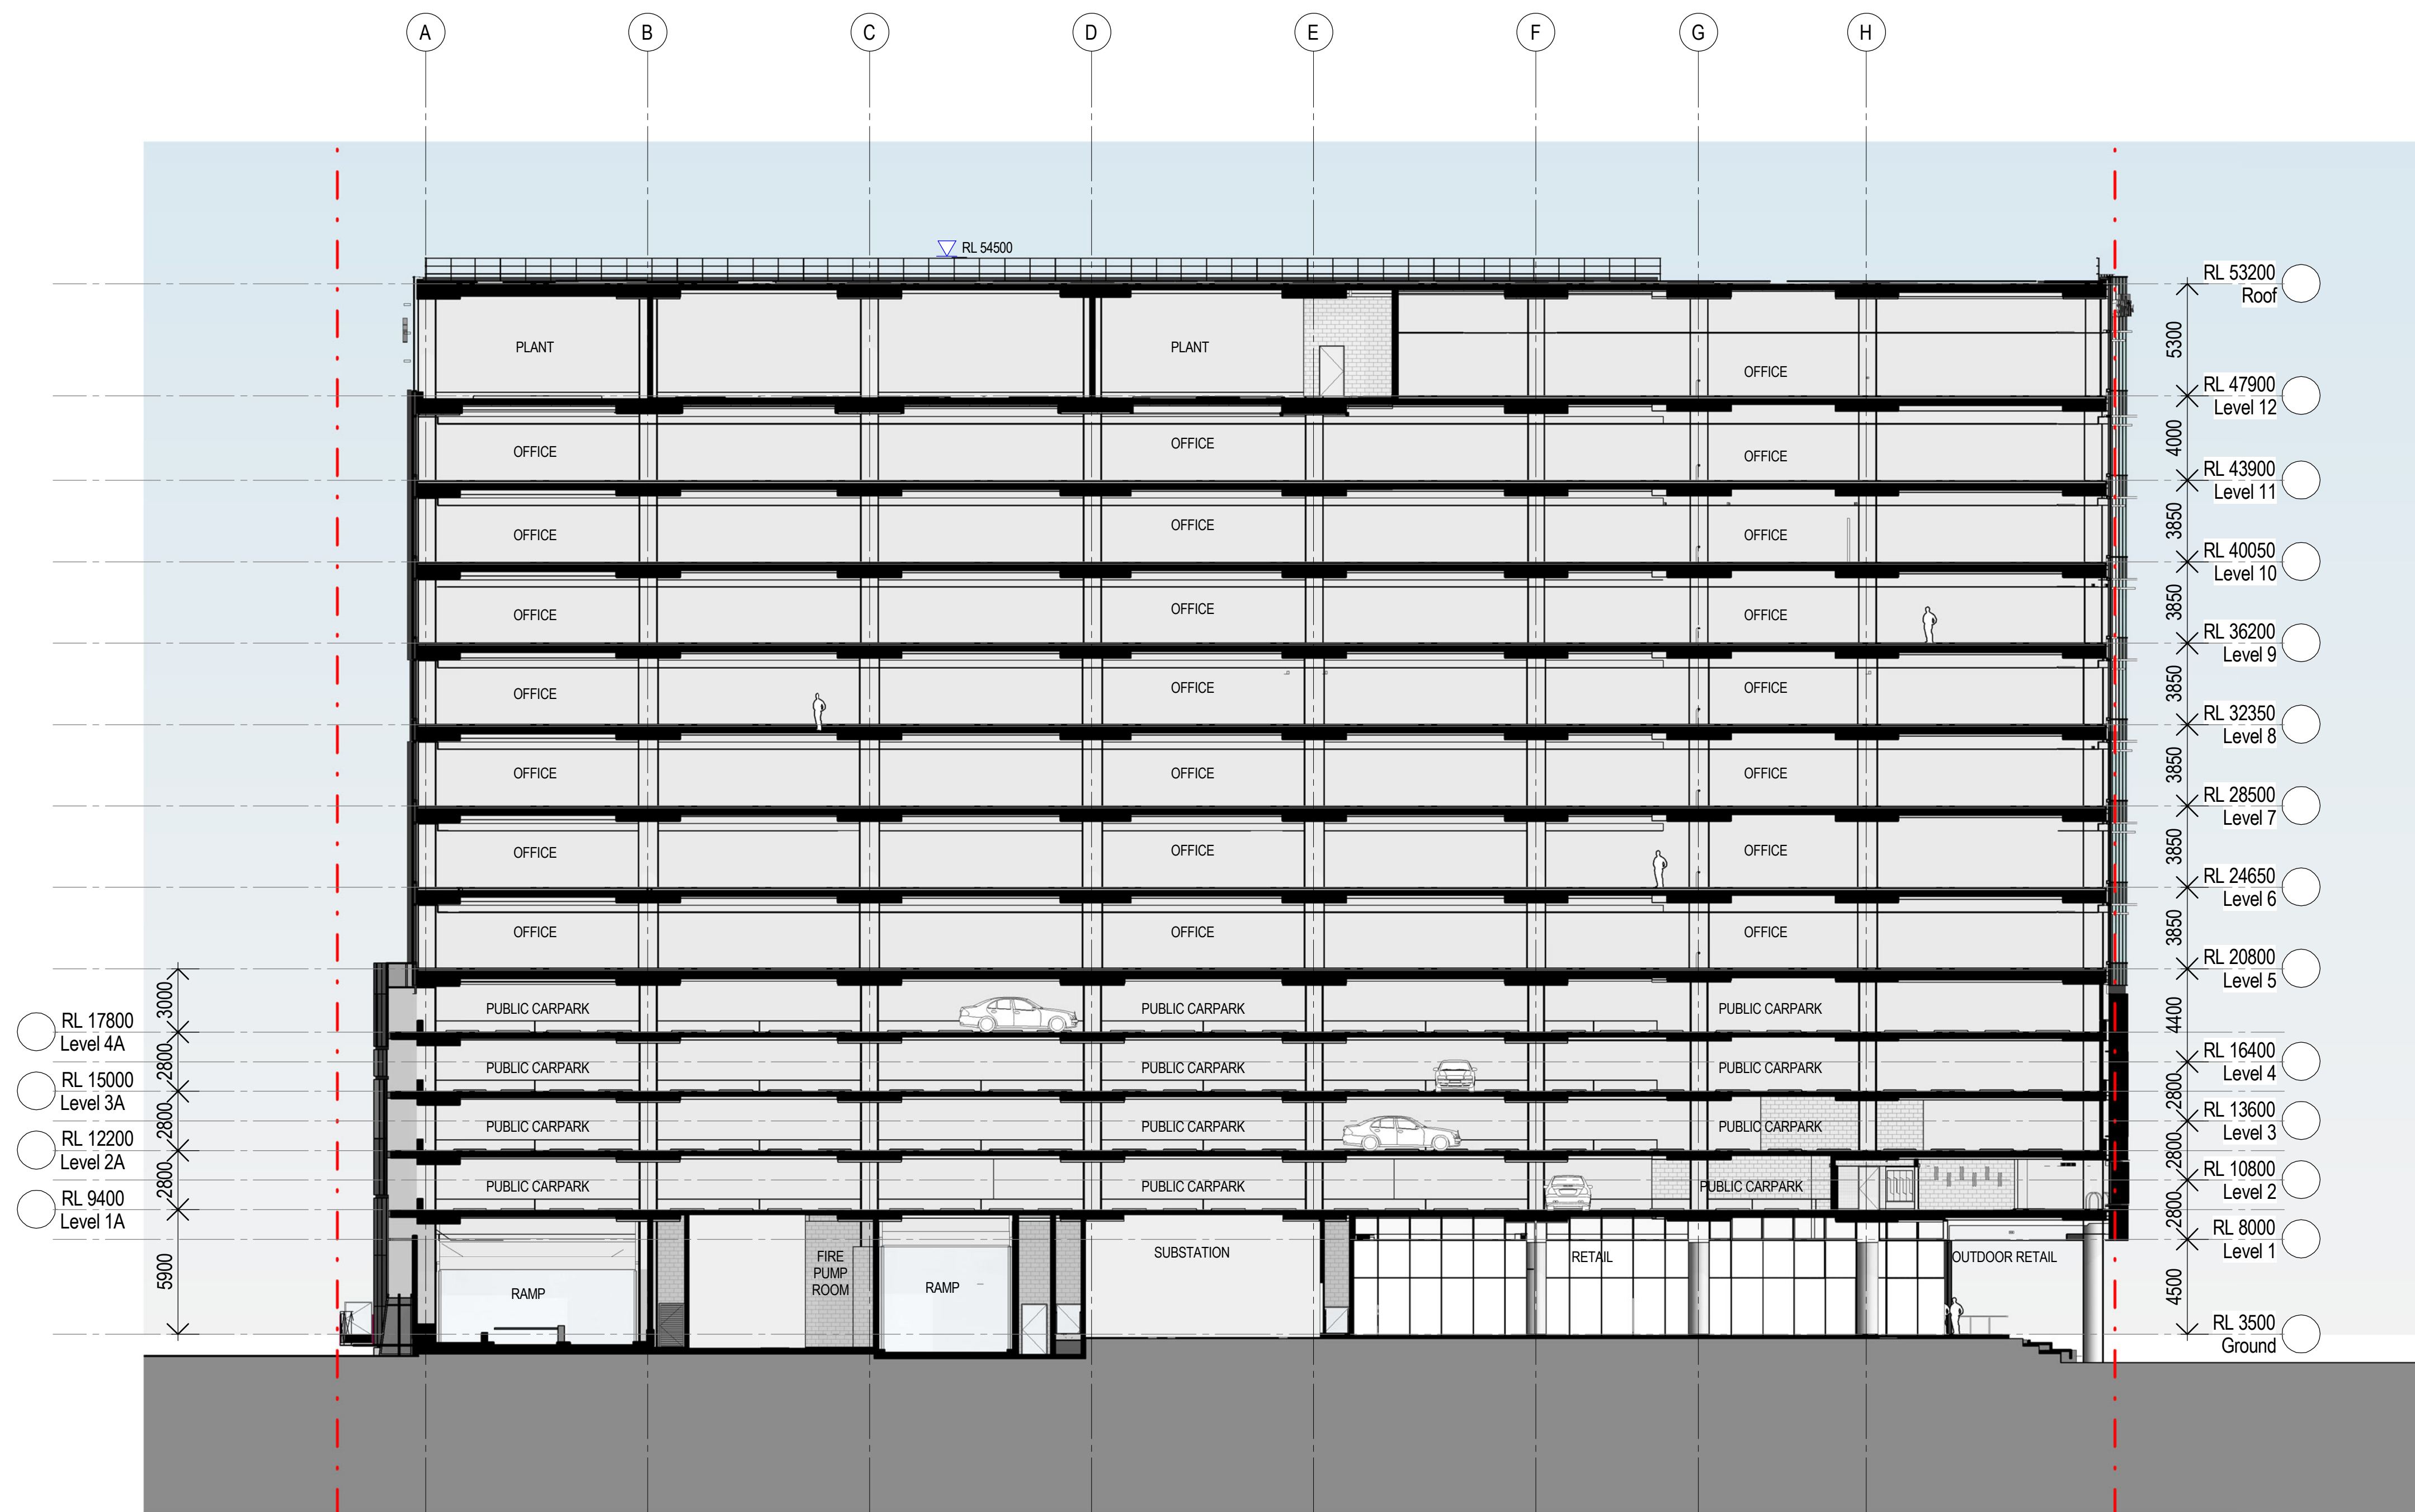

Recent revision history		Description	Date	Notes & Legend
#	Status			
A		SECTION 96 SUBMISSION	10/03/15	Contractor must verify all dimensions on site before commencing work or preparing shop drawings. Do not scale drawings. NOTE: Issued for Section 96 only. Subject to review and design development - not to be used for construction.
B		REVISED SECTION 96 SUBMISSION	26/06/15	
C		S96_2 SUBMISSION	22/09/15	
D		S96_2 SUBMISSION	01/10/15	
E		FOR INFORMATION FOR CLIENT ISSUE	15/10/15	
F		S69_3 SUBMISSION	27/09/16	



Project
DARLING SQUARE NW PLOT

Client
LEND LEASE

Issuer
WOODS BAGOT

© Woods Bagot

Project number
120605

Checked Approved

Size check
25mm

Sheet size
A1


Scale
1 : 200

Sheet title
GENERAL ARRANGEMENT
ELEVATIONS AND SECTIONS -
SECTION BB

Sheet number
DA3002

Status

Revision
F

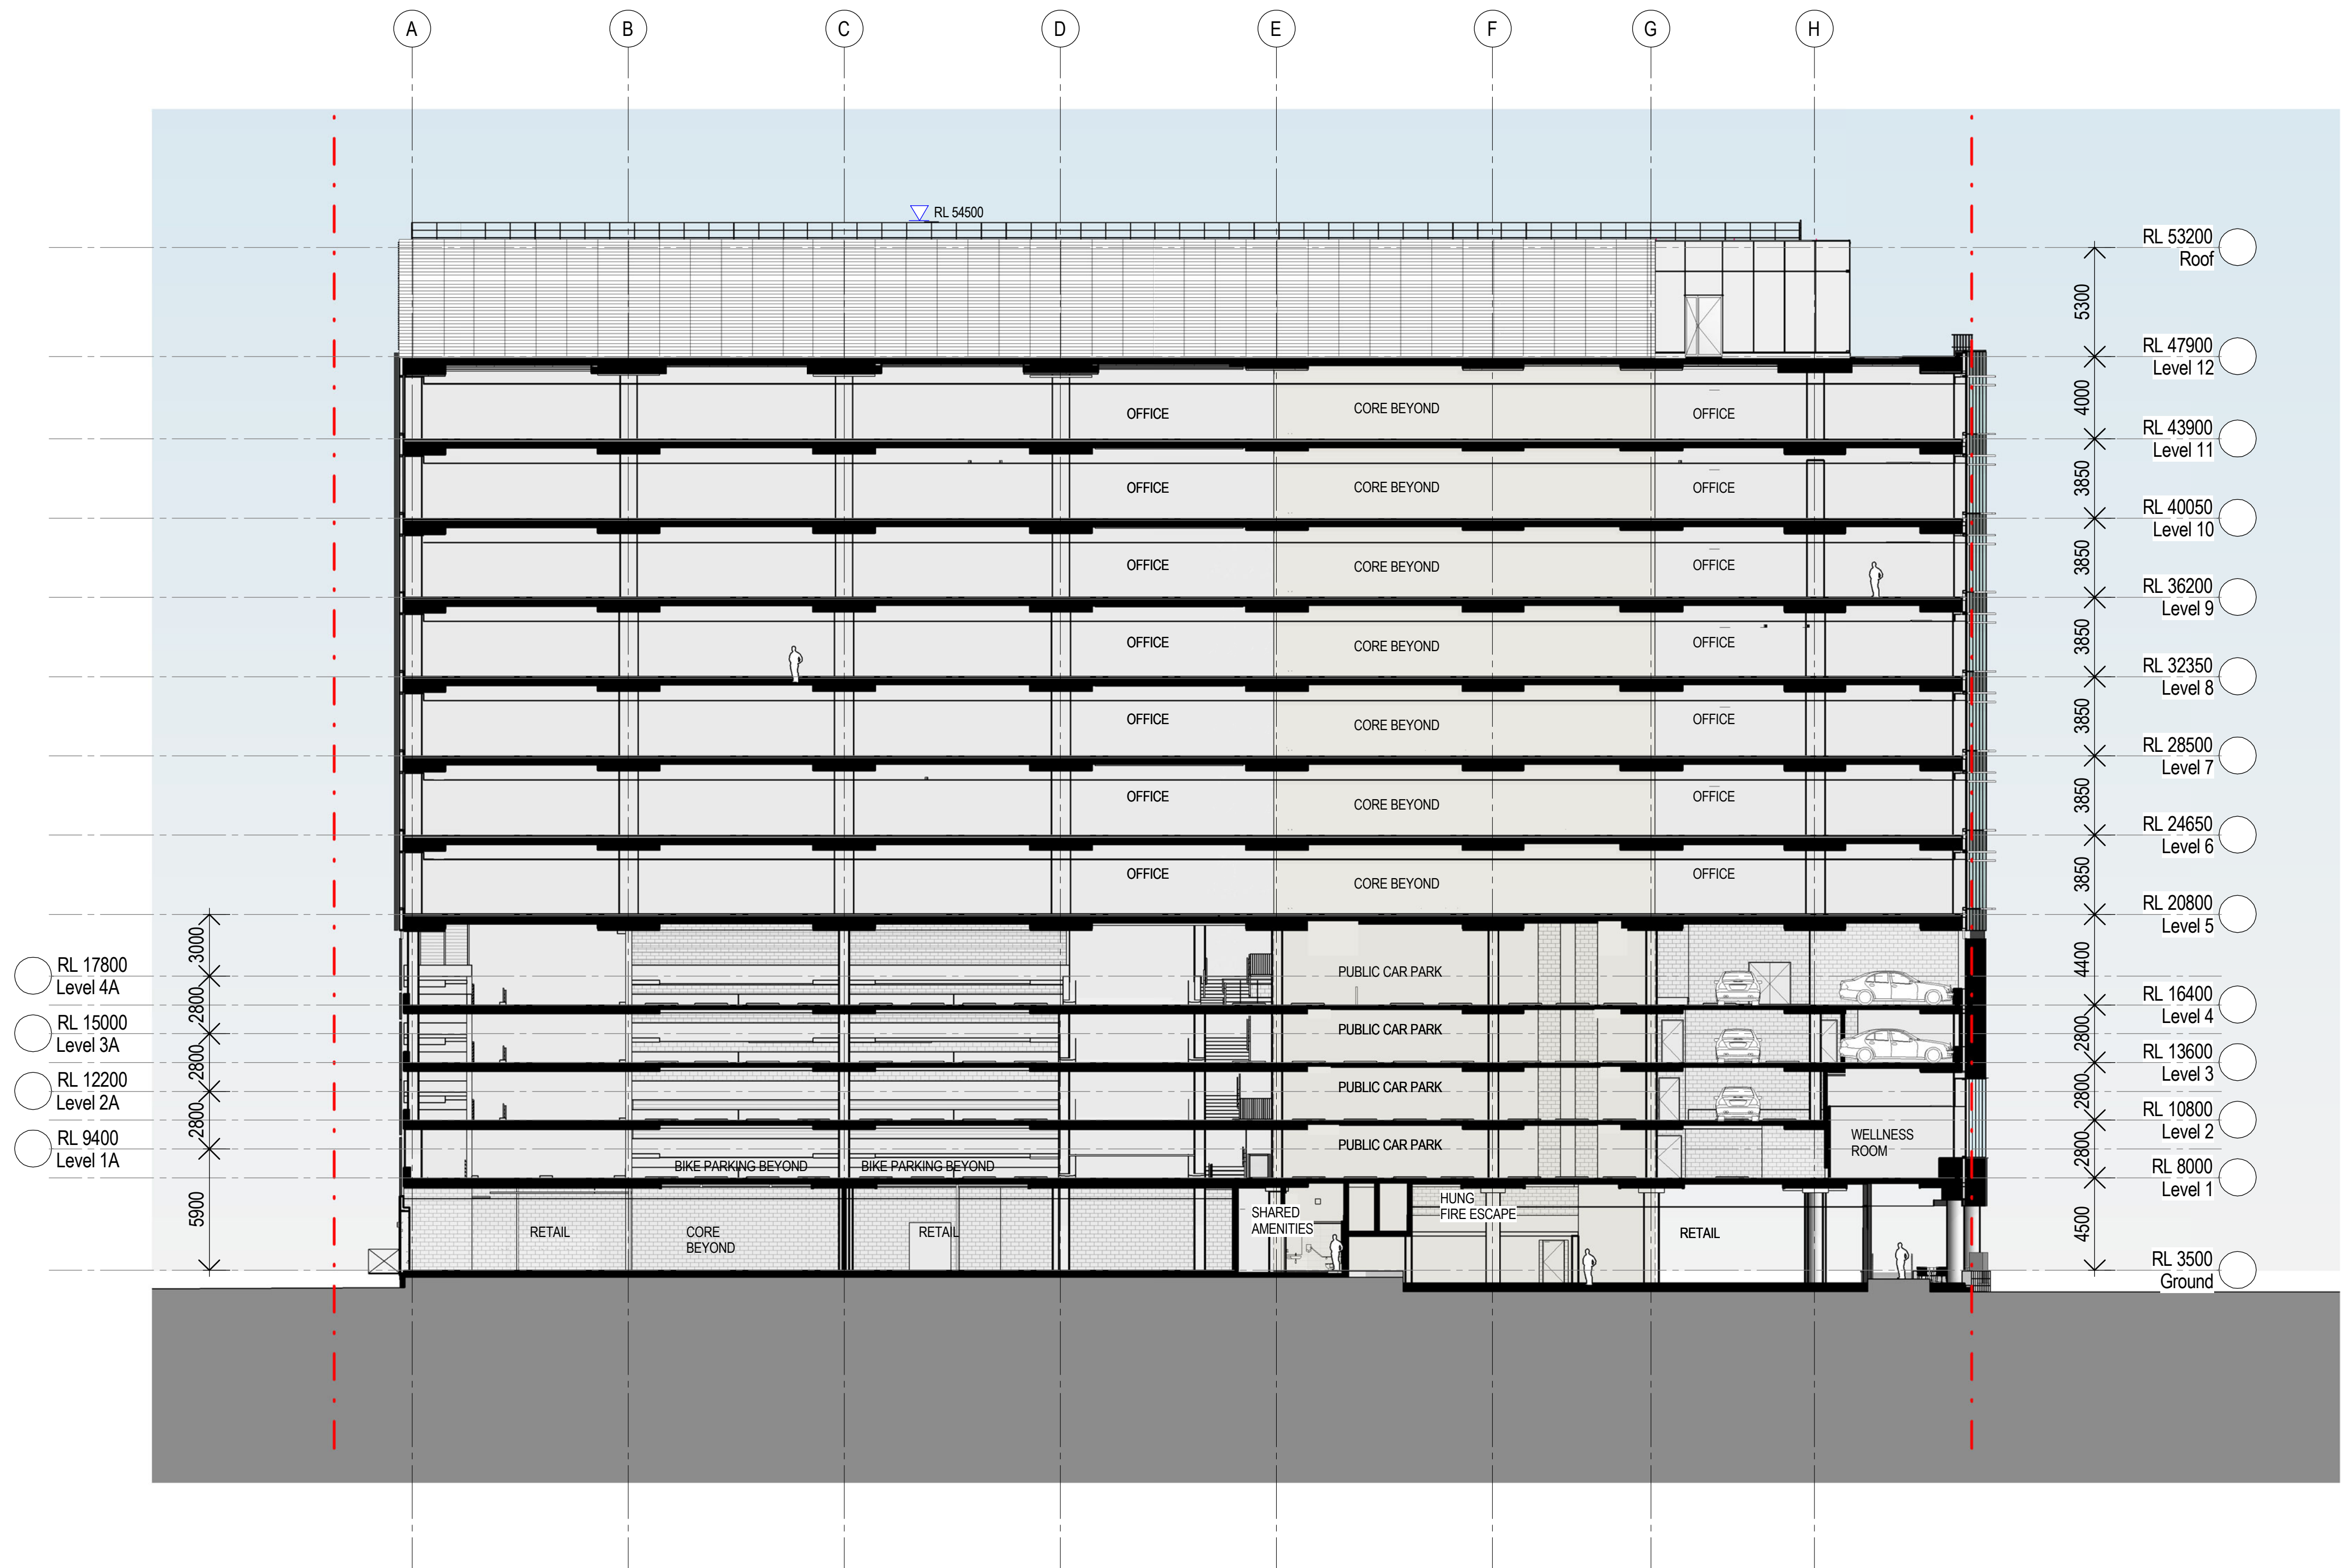

Recent revision history			Notes & Legend	
#	Status	Description	Date	Contractor must verify all dimensions on site before commencing work or preparing shop drawings. Do not scale drawings.
A		SECTION 96 SUBMISSION	10/03/15	NOTE: Issued for Section 96 only. Subject to review and design development - not to be used for construction.
B		REVISED SECTION 96 SUBMISSION	26/06/15	
C		S96_2 SUBMISSION	22/09/15	
D		S96_2 SUBMISSION	01/10/15	
E		FOR INFORMATION FOR CLIENT ISSUE	15/10/15	
F		S69_3 SUBMISSION	27/09/16	



Project
DARLING SQUARE NW PLOT

Client
LEND LEASE

Issuer
WOODS BAGOT

© Woods Bagot

Project number
120605

Checked Approved

Size check
25mm

Sheet size
A1

Scale
1 : 200

Sheet title
GENERAL ARRANGEMENT
ELEVATIONS AND SECTIONS -
SECTION CC

Sheet number
DA3003

Status

Revision
F



Recent revision history		Notes & Legend	
#	Status	Description	Date
A		SECTION 96 SUBMISSION	10/03/15
B		REVISED SECTION 96 SUBMISSION	26/06/15
C		S96_2 SUBMISSION	22/09/15
D		S96_2 SUBMISSION	01/10/15
E		FOR INFORMATION FOR CLIENT ISSUE	15/10/15
F		S69_3 SUBMISSION	27/09/16

Contractor must verify all dimensions on site before commencing work or preparing shop drawings. Do not scale drawings.

NOTE: Issued for Section 96 only. Subject to review and design development - not to be used for construction.

Project
DARLING SQUARE NW PLOT

Client
LEND LEASE

Issuer
WOODS BAGOT

© Woods Bagot

Project number
120605

Size check
25mm


Scale
1 : 200

Sheet title
GENERAL ARRANGEMENT
ELEVATIONS AND SECTIONS -
SECTION DD

Sheet number
DA3004

Revision
F

Status

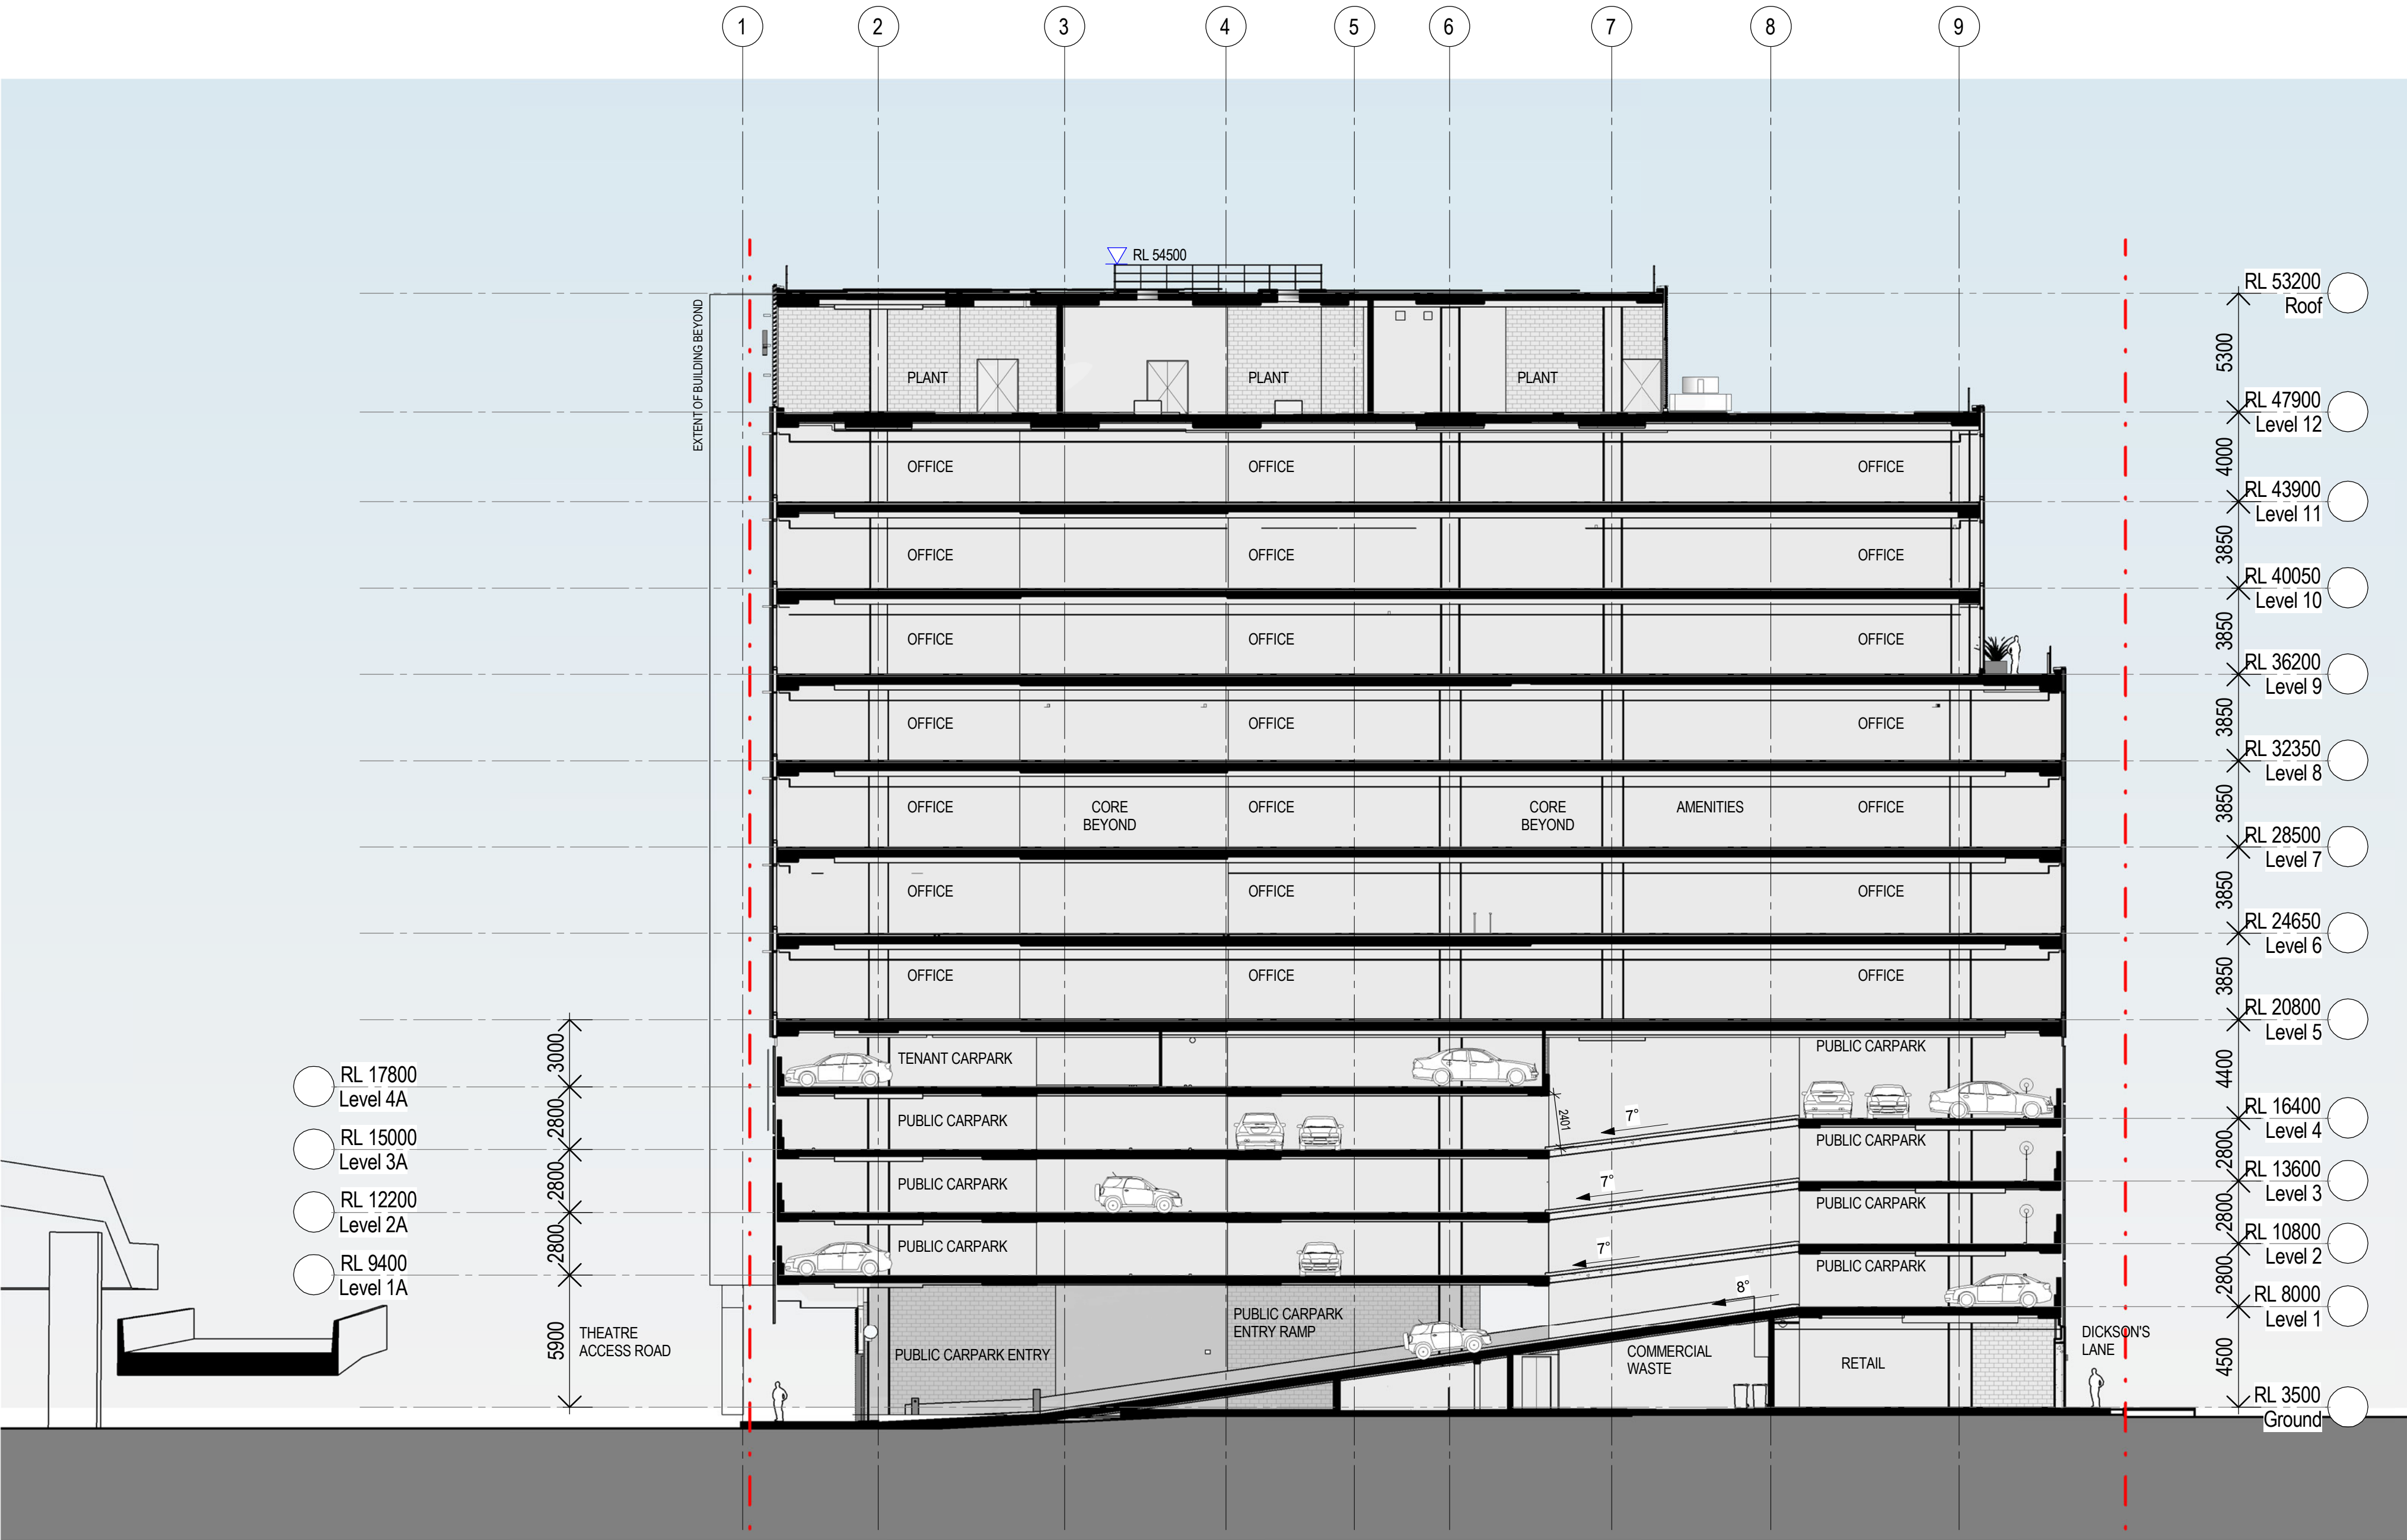

Recent revision history		Notes & Legend	
#	Status	Description	Date
A		SECTION 96 SUBMISSION	10/03/15
B		REVISED SECTION 96 SUBMISSION	26/06/15
C		S96_2 SUBMISSION	22/09/15
D		S96_2 SUBMISSION	01/10/15
E		S96_2 SUBMISSION	07/10/15
F		FOR INFORMATION FOR CLIENT ISSUE	15/10/15
G		S89_3 SUBMISSION	27/09/16

Contractor must verify all dimensions on site before commencing work or preparing shop drawings. Do not scale drawings.

NOTE: Issued for Section 96 only. Subject to review and design development - not to be used for construction.



Project
DARLING SQUARE NW PLOT

Client
LEND LEASE

Issuer
WOODS BAGOT

© Woods Bagot

Project number
120605

Checked Approved

Size check
25mm

Sheet size
A1


Scale
1 : 200

Sheet title
GENERAL ARRANGEMENT
ELEVATIONS AND SECTIONS -
SECTION EE

Sheet number
DA3005

Revision
G

Status

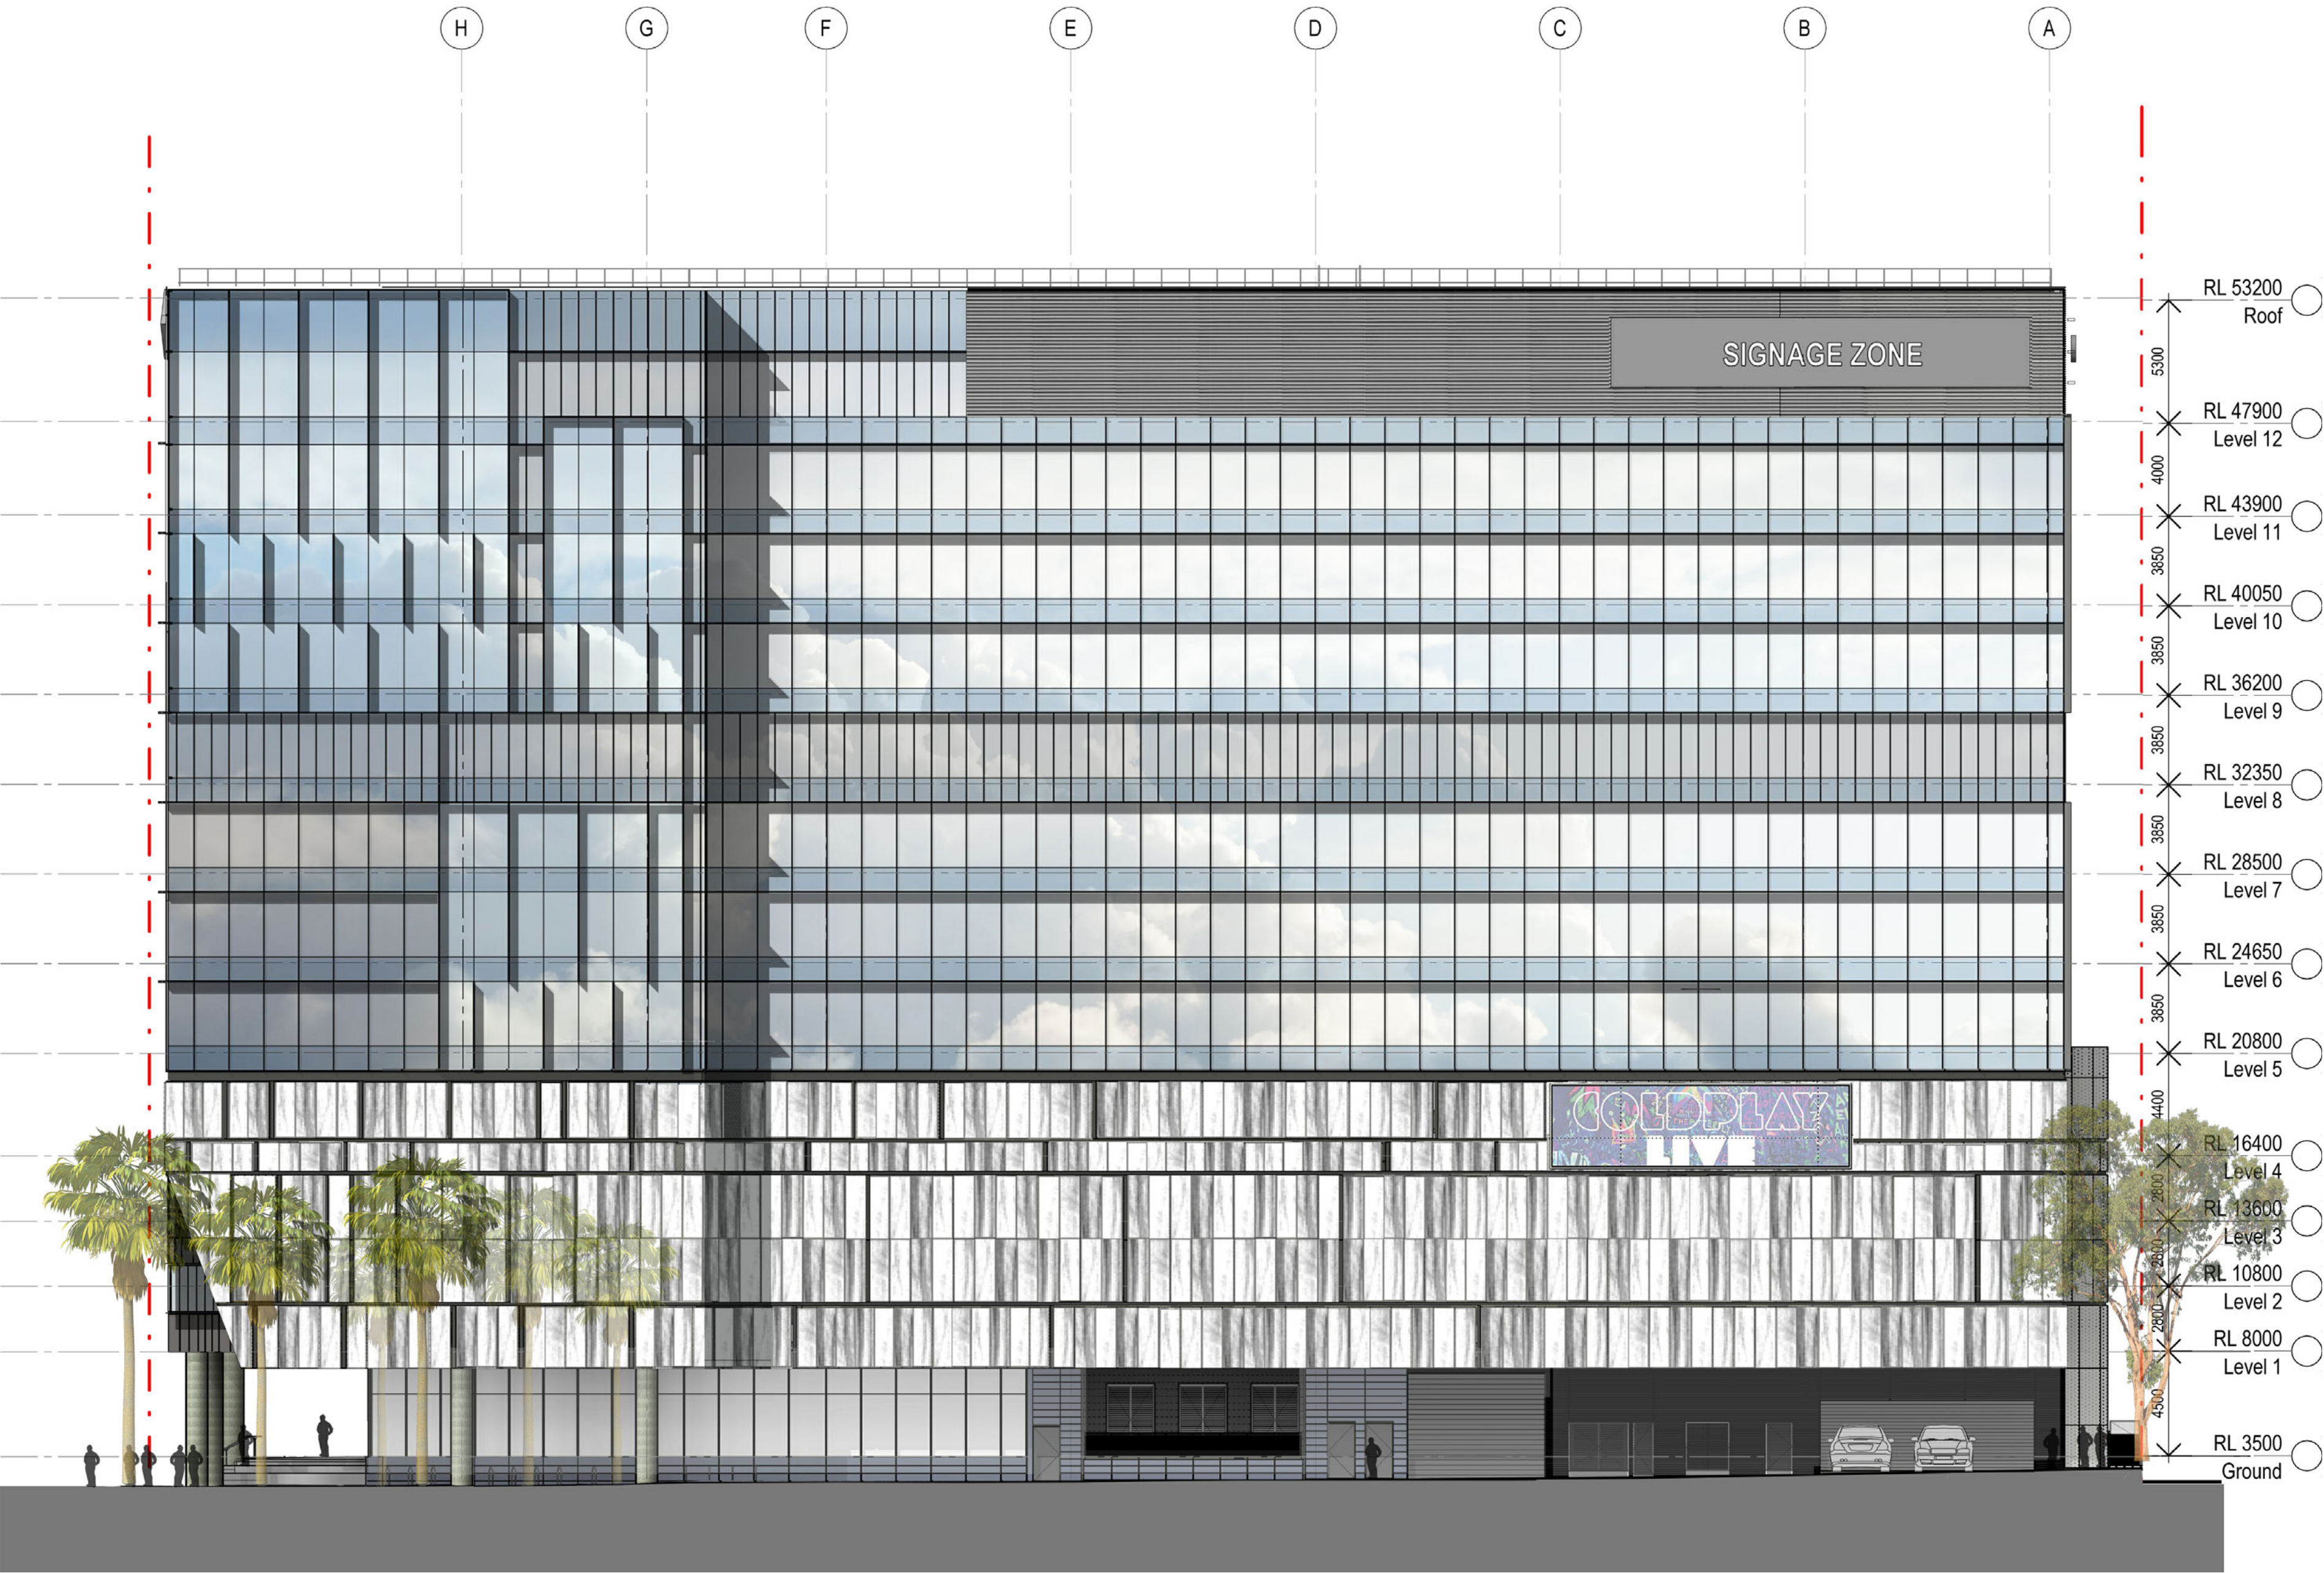

Recent revision history		Date	Notes & Legend
#	Status		
C	AMENDMENTS FOR RTS	20/05/15	Contractor must verify all dimensions on site before commencing work or preparing shop drawings. Do not scale drawings.
D	REVISED SECTION 96 SUBMISSION	26/06/15	
E	S96_2 SUBMISSION	22/09/15	NOTE: Issued for Section 96 only. Subject to review and design development - not to be used for construction.
F	S96_2 SUBMISSION	01/10/15	
G	S96_2 SUBMISSION	07/10/15	FOR INFORMATION FOR CLIENT
H	ISSUE	15/10/15	
J	AMENDMENTS FOR RTS	06/11/15	
K	S69_3 SUBMISSION	27/09/16	

Date generated 12-10-16 10:23:37 AM C:\My Documents\Autodesk\Revit\RAC2016\120605_DarlingSquare_BUILDING_160907_sydwarc.rvt



Project
DARLING SQUARE NW PLOT

Client
LEND LEASE

Issuer
WOODS BAGOT

© Woods Bagot

Project number
120605

Checked Approved

Size check
25mm

Sheet size
A1

Scale
1 : 200

Sheet title
GENERAL ARRANGEMENT
ELEVATIONS AND SECTIONS -
ELEVATION - NORTH

Sheet number
DA3101

Status

Revision
K



Recent revision history			Notes & Legend	
#	Status	Description	Date	Contractor must verify all dimensions on site before commencing work or preparing shop drawings. Do not scale drawings.
A		SECTION 96 SUBMISSION	10/03/15	NOTE: Issued for Section 96 only. Subject to review and design development - not to be used for construction.
B		REVISED SECTION 96 SUBMISSION	26/06/15	
C		S96_2 SUBMISSION	22/09/15	
D		S96_2 SUBMISSION	01/10/15	
E		S96_2 SUBMISSION	07/10/15	
F		FOR INFORMATION FOR CLIENT ISSUE	15/10/15	
G		S89_3 SUBMISSION	27/09/16	



Project
DARLING SQUARE NW PLOT

Client
LEND LEASE

Issuer
WOODS BAGOT

© Woods Bagot

Project number
120605

Checked Approved

Size check
25mm

Sheet size
A1


Scale
1 : 200

Sheet title
GENERAL ARRANGEMENT
ELEVATIONS AND SECTIONS -
ELEVATION - EAST

Sheet number
DA3102

Status

Revision
G

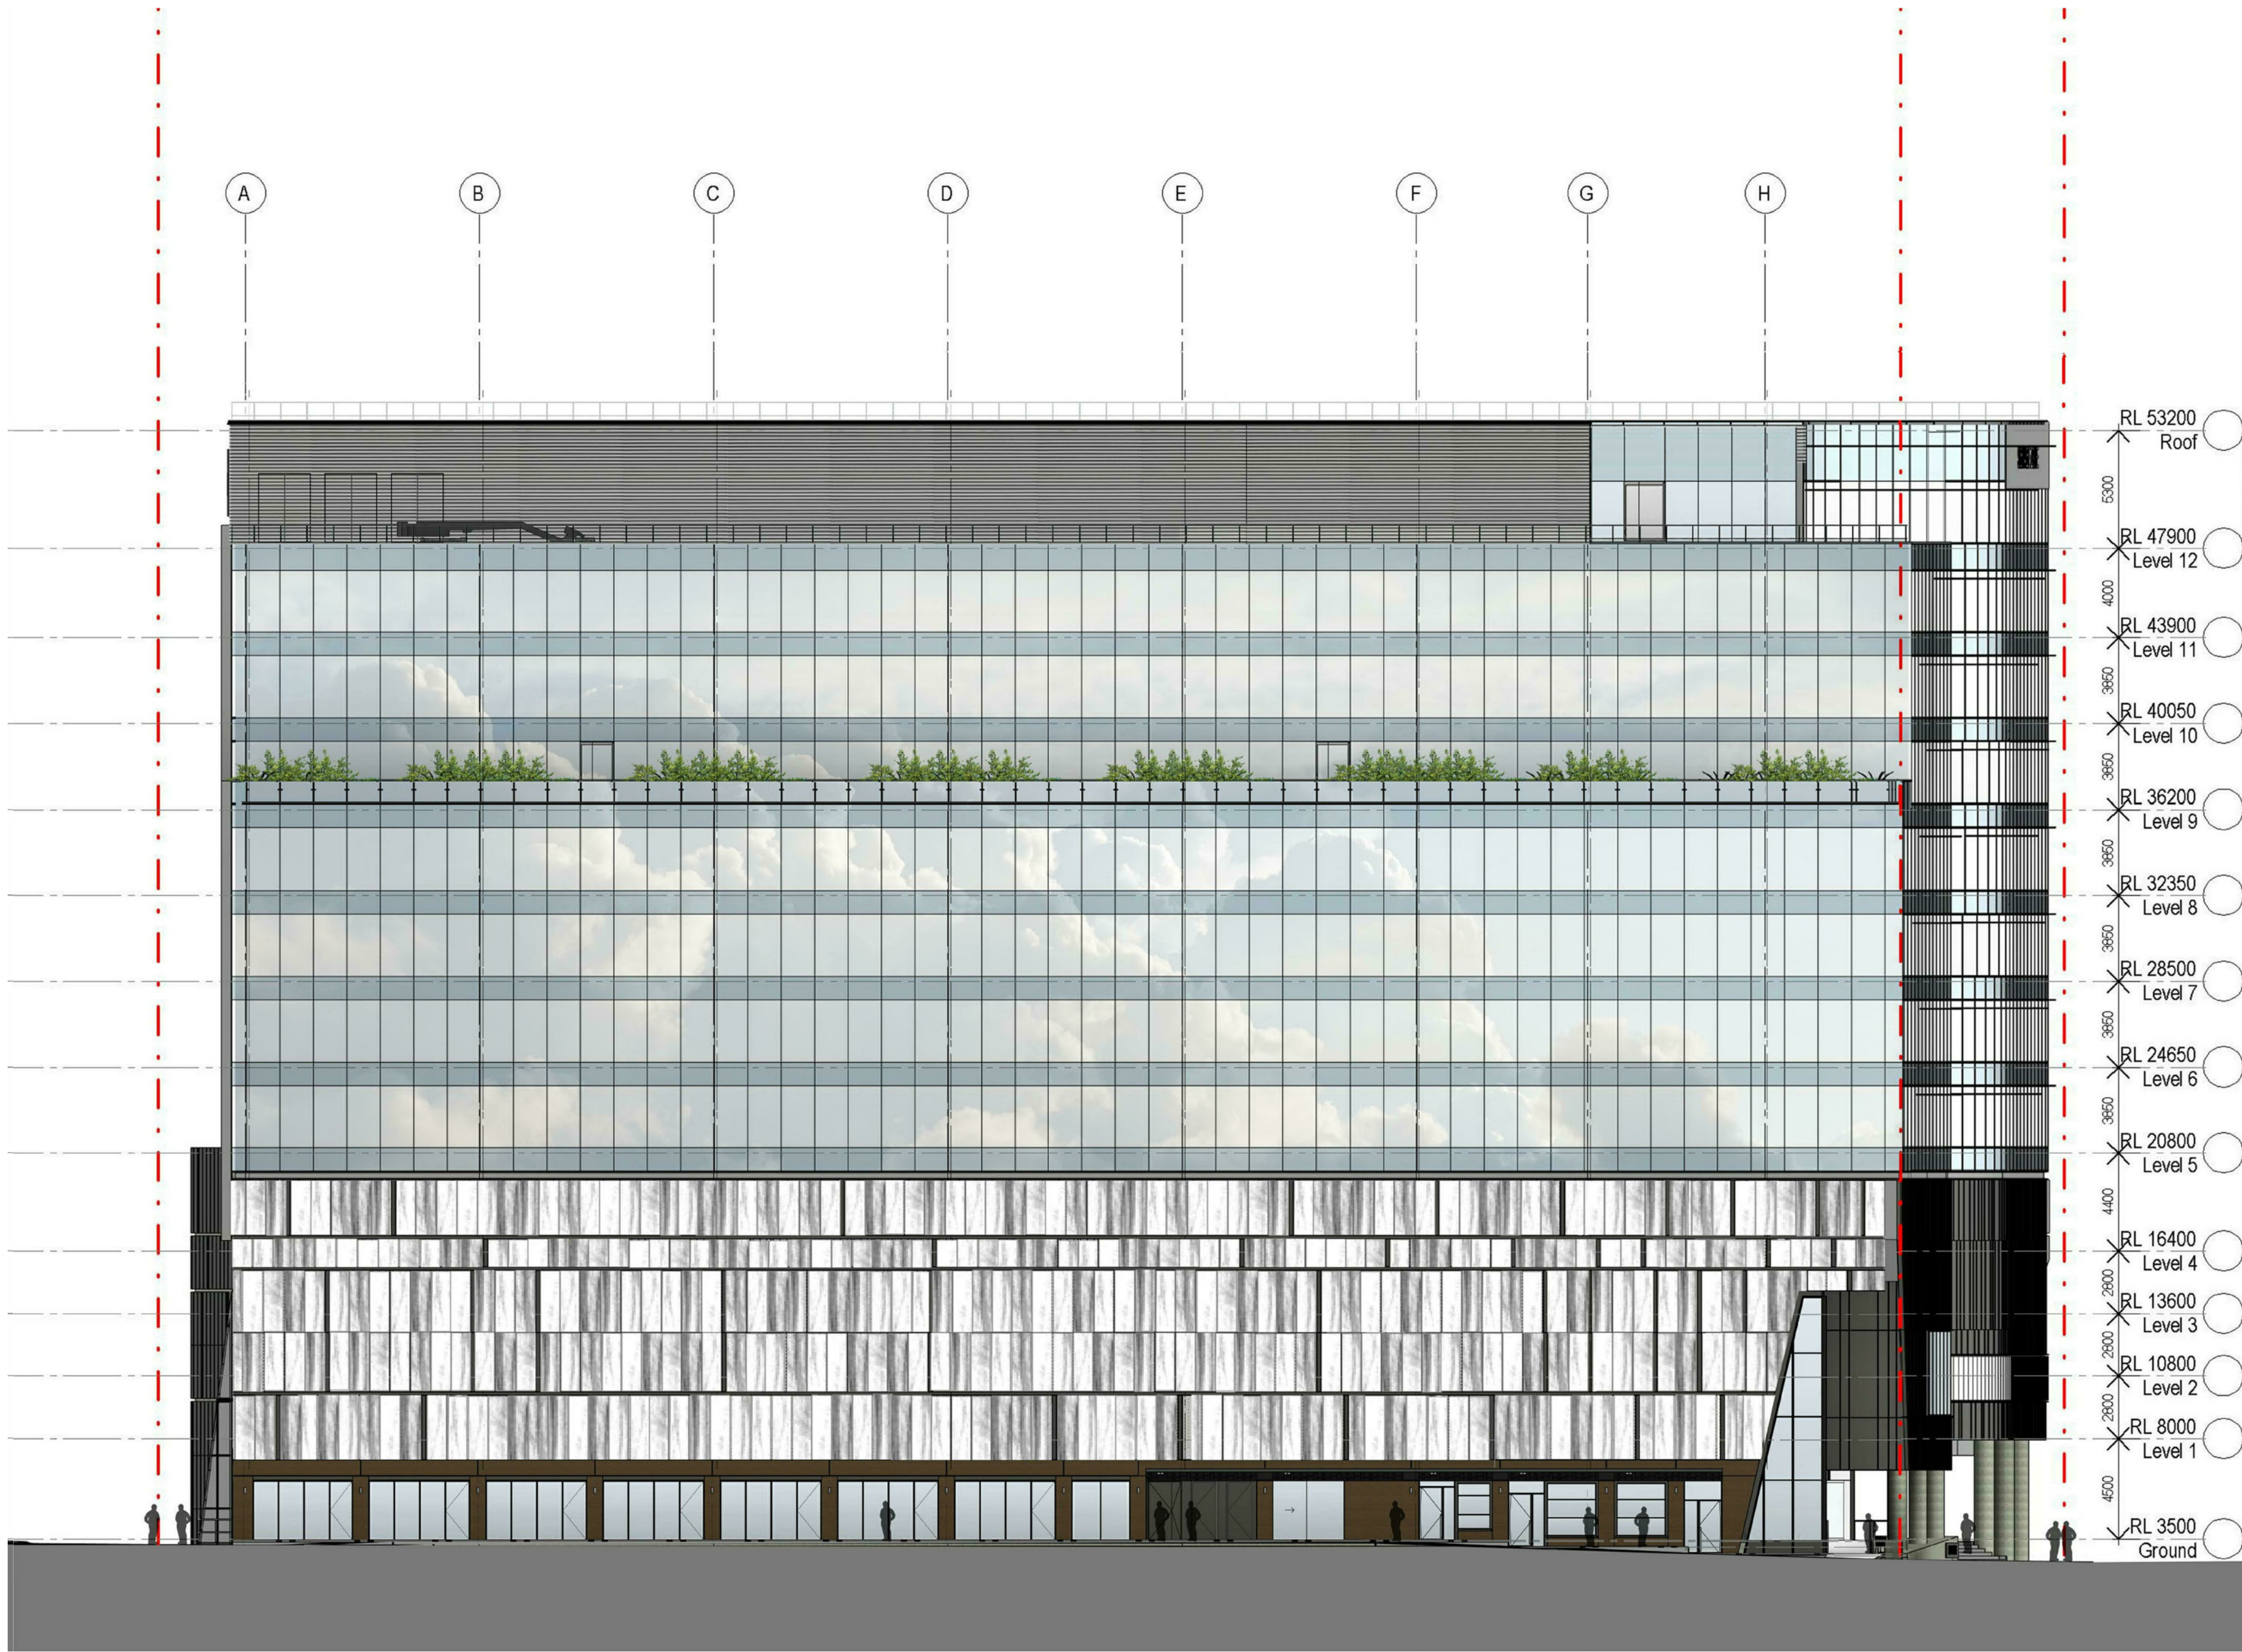

Recent revision history			Notes & Legend
#	Status	Description	
A		SECTION 96 SUBMISSION	Contractor must verify all dimensions on site before commencing work or preparing shop drawings. Do not scale drawings.
B		REVISED SECTION 96 SUBMISSION	
C		S96_2 SUBMISSION	NOTE: Issued for Section 96 only. Subject to review and design development - not to be used for construction.
D		S96_2 SUBMISSION	
E		FOR INFORMATION FOR CLIENT	NOTE: Issued for Section 96 only. Subject to review and design development - not to be used for construction.
F		AMENDMENTS FOR RTS	
G		S89_3 SUBMISSION	

Date generated 12-10-16 9:45:15 AM C:\My Documents\Autodesk\Revit\RAC2016\120605_DarlingSquare_BUILDING_160907_sydwarc.rvt



Project
DARLING SQUARE NW PLOT

Client
LEND LEASE

Issuer
WOODS BAGOT

© Woods Bagot

Project number
120605

Checked Approved

Size check
25mm

Sheet size
A1

Scale
1 : 200

Sheet title
GENERAL ARRANGEMENT
ELEVATIONS AND SECTIONS -
ELEVATION - SOUTH

Sheet number
DA3103

Status

Revision
G



Recent revision history			Notes & Legend
#	Status	Description	
A		SECTION 96 SUBMISSION	Contractor must verify all dimensions on site before commencing work or preparing shop drawings. Do not scale drawings.
B		REVISED SECTION 96 SUBMISSION	
C		S96_2 SUBMISSION	NOTE: Issued for Section 96 only. Subject to review and design development - not to be used for construction.
D		S96_2 SUBMISSION	
E		S96_2 SUBMISSION	FOR INFORMATION FOR CLIENT
F		ISSUE	
G		AMENDMENTS FOR RTS	
H		S69_3 SUBMISSION	

Date generated 12-10-16 9:45:29 AM C:\My Documents\Autodesk\Revit\RAC2016\120605_DarlingSquare_BUILDING_160907_sydwarc.rvt

Project
DARLING SQUARE NW PLOT

Client
LEND LEASE

Issuer
WOODS BAGOT

© Woods Bagot

Project number
120605

Checked Approved

Size check
25mm

Sheet size
A1

Scale
1 : 200

Sheet title
GENERAL ARRANGEMENT
ELEVATIONS AND SECTIONS -
ELEVATION - WEST

Sheet number
DA3104

Revision
H

Status