


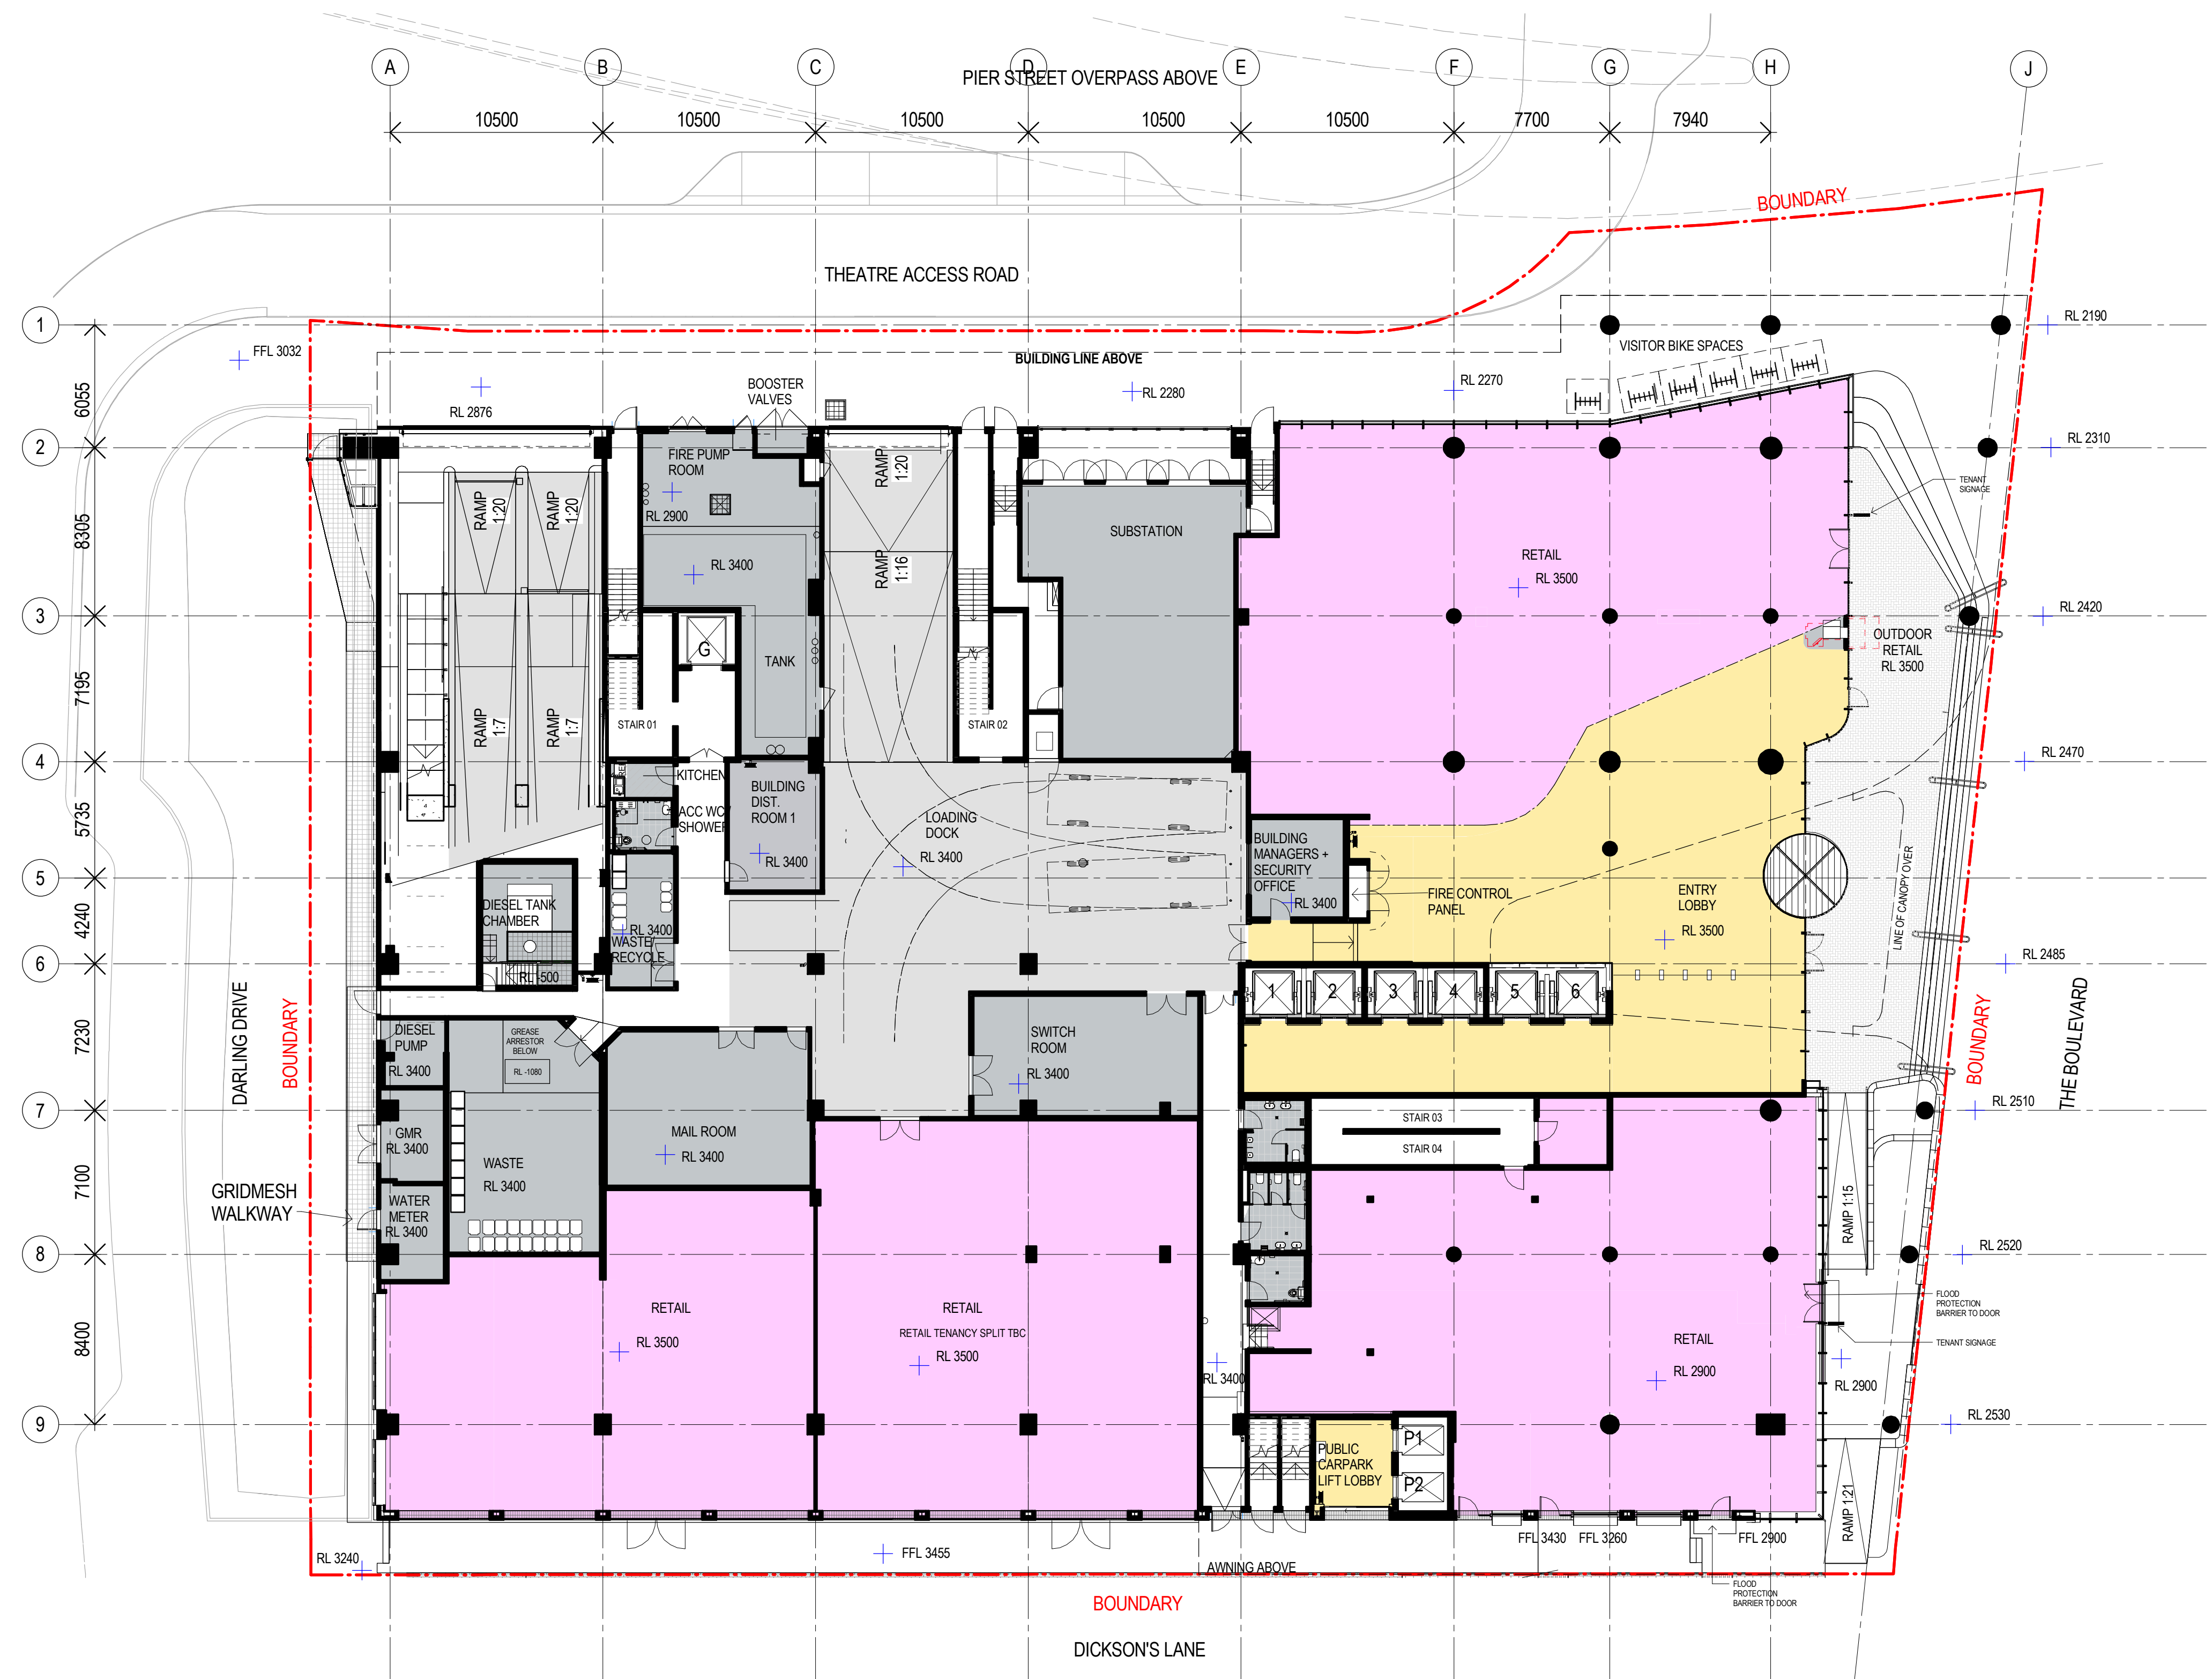

Recent revision history		Description	Date	Notes & Legend
#	Status			
A		SECTION 96 SUBMISSION	10/03/15	Contractor must verify all dimensions on site before commencing work or preparing shop drawings. Do not scale drawings. NOTE: Issued for Section 96 only. Subject to review and design development - not to be used for construction.
B		AMENDMENTS FOR RTS	20/05/15	
C		REVISED SECTION 96 SUBMISSION	26/06/15	
D		S96_2 SUBMISSION	22/09/15	
E		S96_2 SUBMISSION	01/10/15	
F		S96_2 SUBMISSION	07/10/15	
G		S69_3 SUBMISSION	27/09/16	



Project
DARLING SQUARE NW PLOT

Client
LEND LEASE

Issuer
WOODS BAGOT

© Woods Bagot

Project number
120605

Checked Approved

Size check
25mm

Sheet size
A1


Scale
1 : 200

Sheet title
GENERAL ARRANGEMENT PLAN -
GROUND FLOOR

Sheet number
DA2001

Status

Revision
G

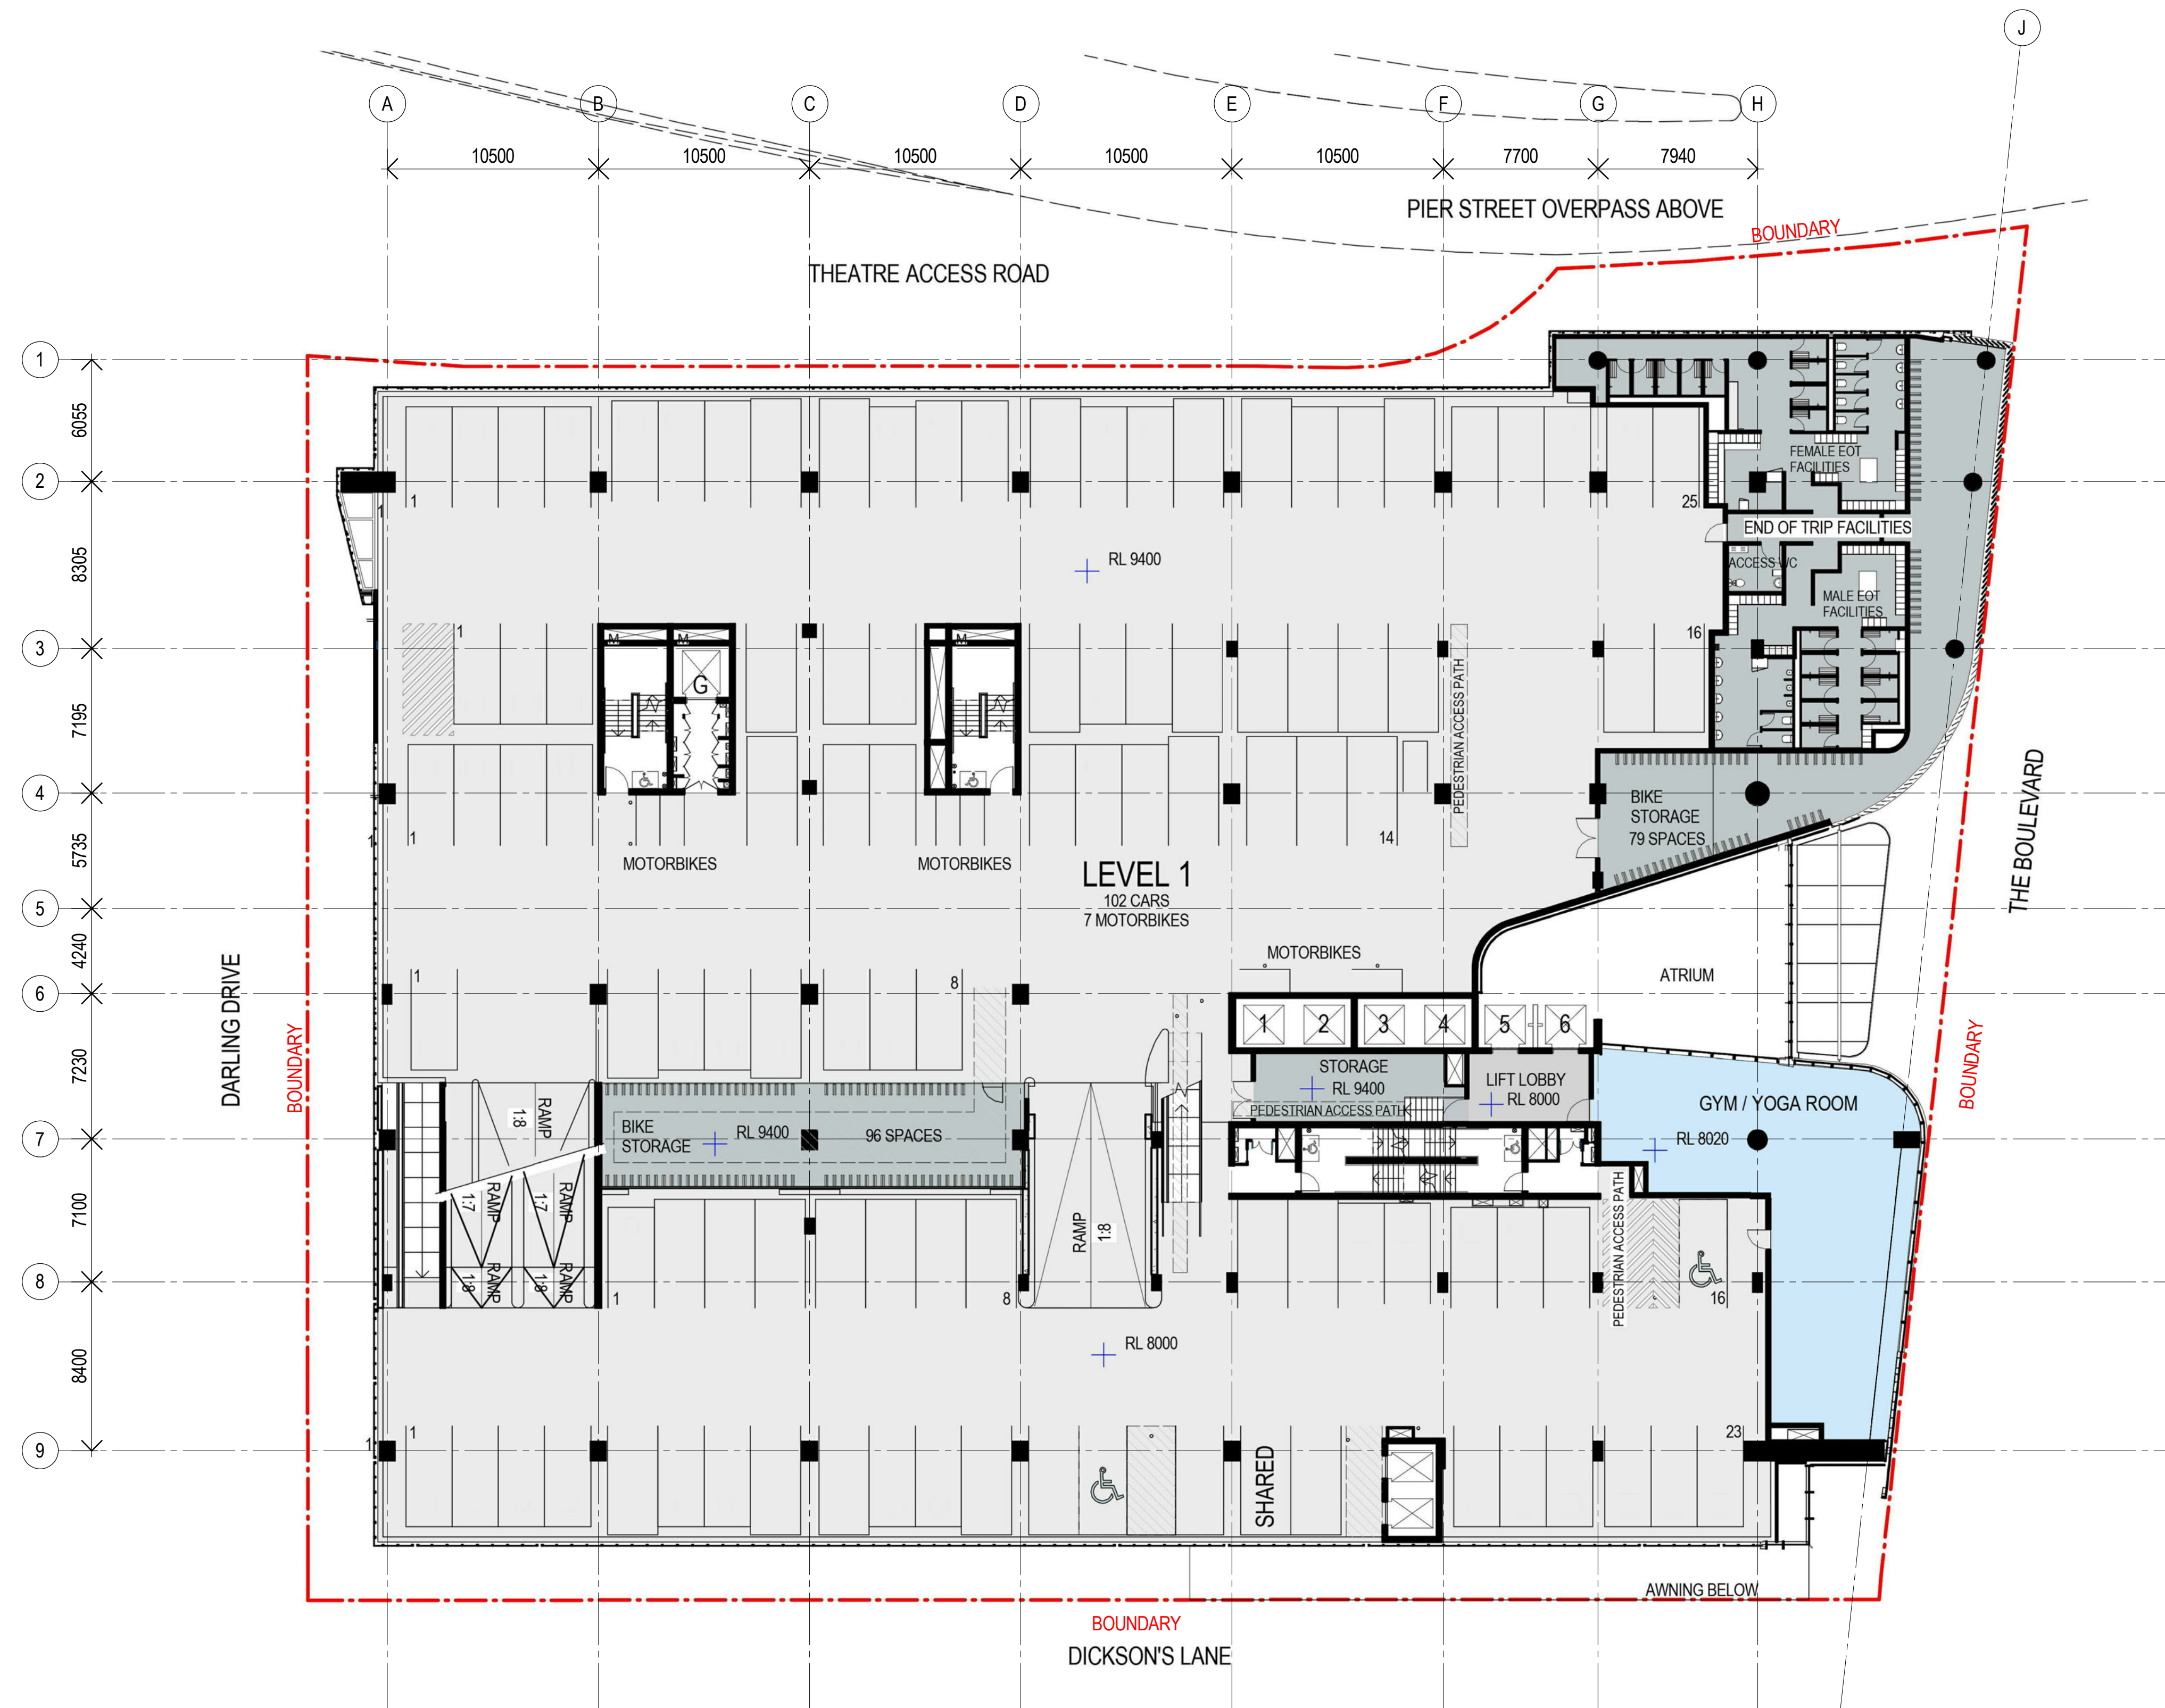

Recent revision history		Notes & Legend	
#	Status	Description	Date
A		SECTION 96 SUBMISSION	10/03/15
B		AMENDMENTS FOR RTIS	20/05/15
C		REVISED SECTION 96 SUBMISSION	26/06/15
D		S96_2 SUBMISSION	22/09/15
E		S96_2 SUBMISSION	01/10/15
F		S89_3 SUBMISSION	27/09/16

Contractor must verify all dimensions on site before commencing work or preparing shop drawings. Do not scale drawings.

NOTE: Issued for Section 96 only. Subject to review and design development - not to be used for construction.



Project
DARLING SQUARE NW PLOT

Client
LEND LEASE

Issuer
WOODS BAGOT

© Woods Bagot

Project number
120605

Checked Approved

Size check
25mm

Sheet size
A1


Scale
1 : 200

Sheet title
GENERAL ARRANGEMENT PLAN - CARPARK LEVEL 1

Sheet number
DA2002

Status

Revision
F

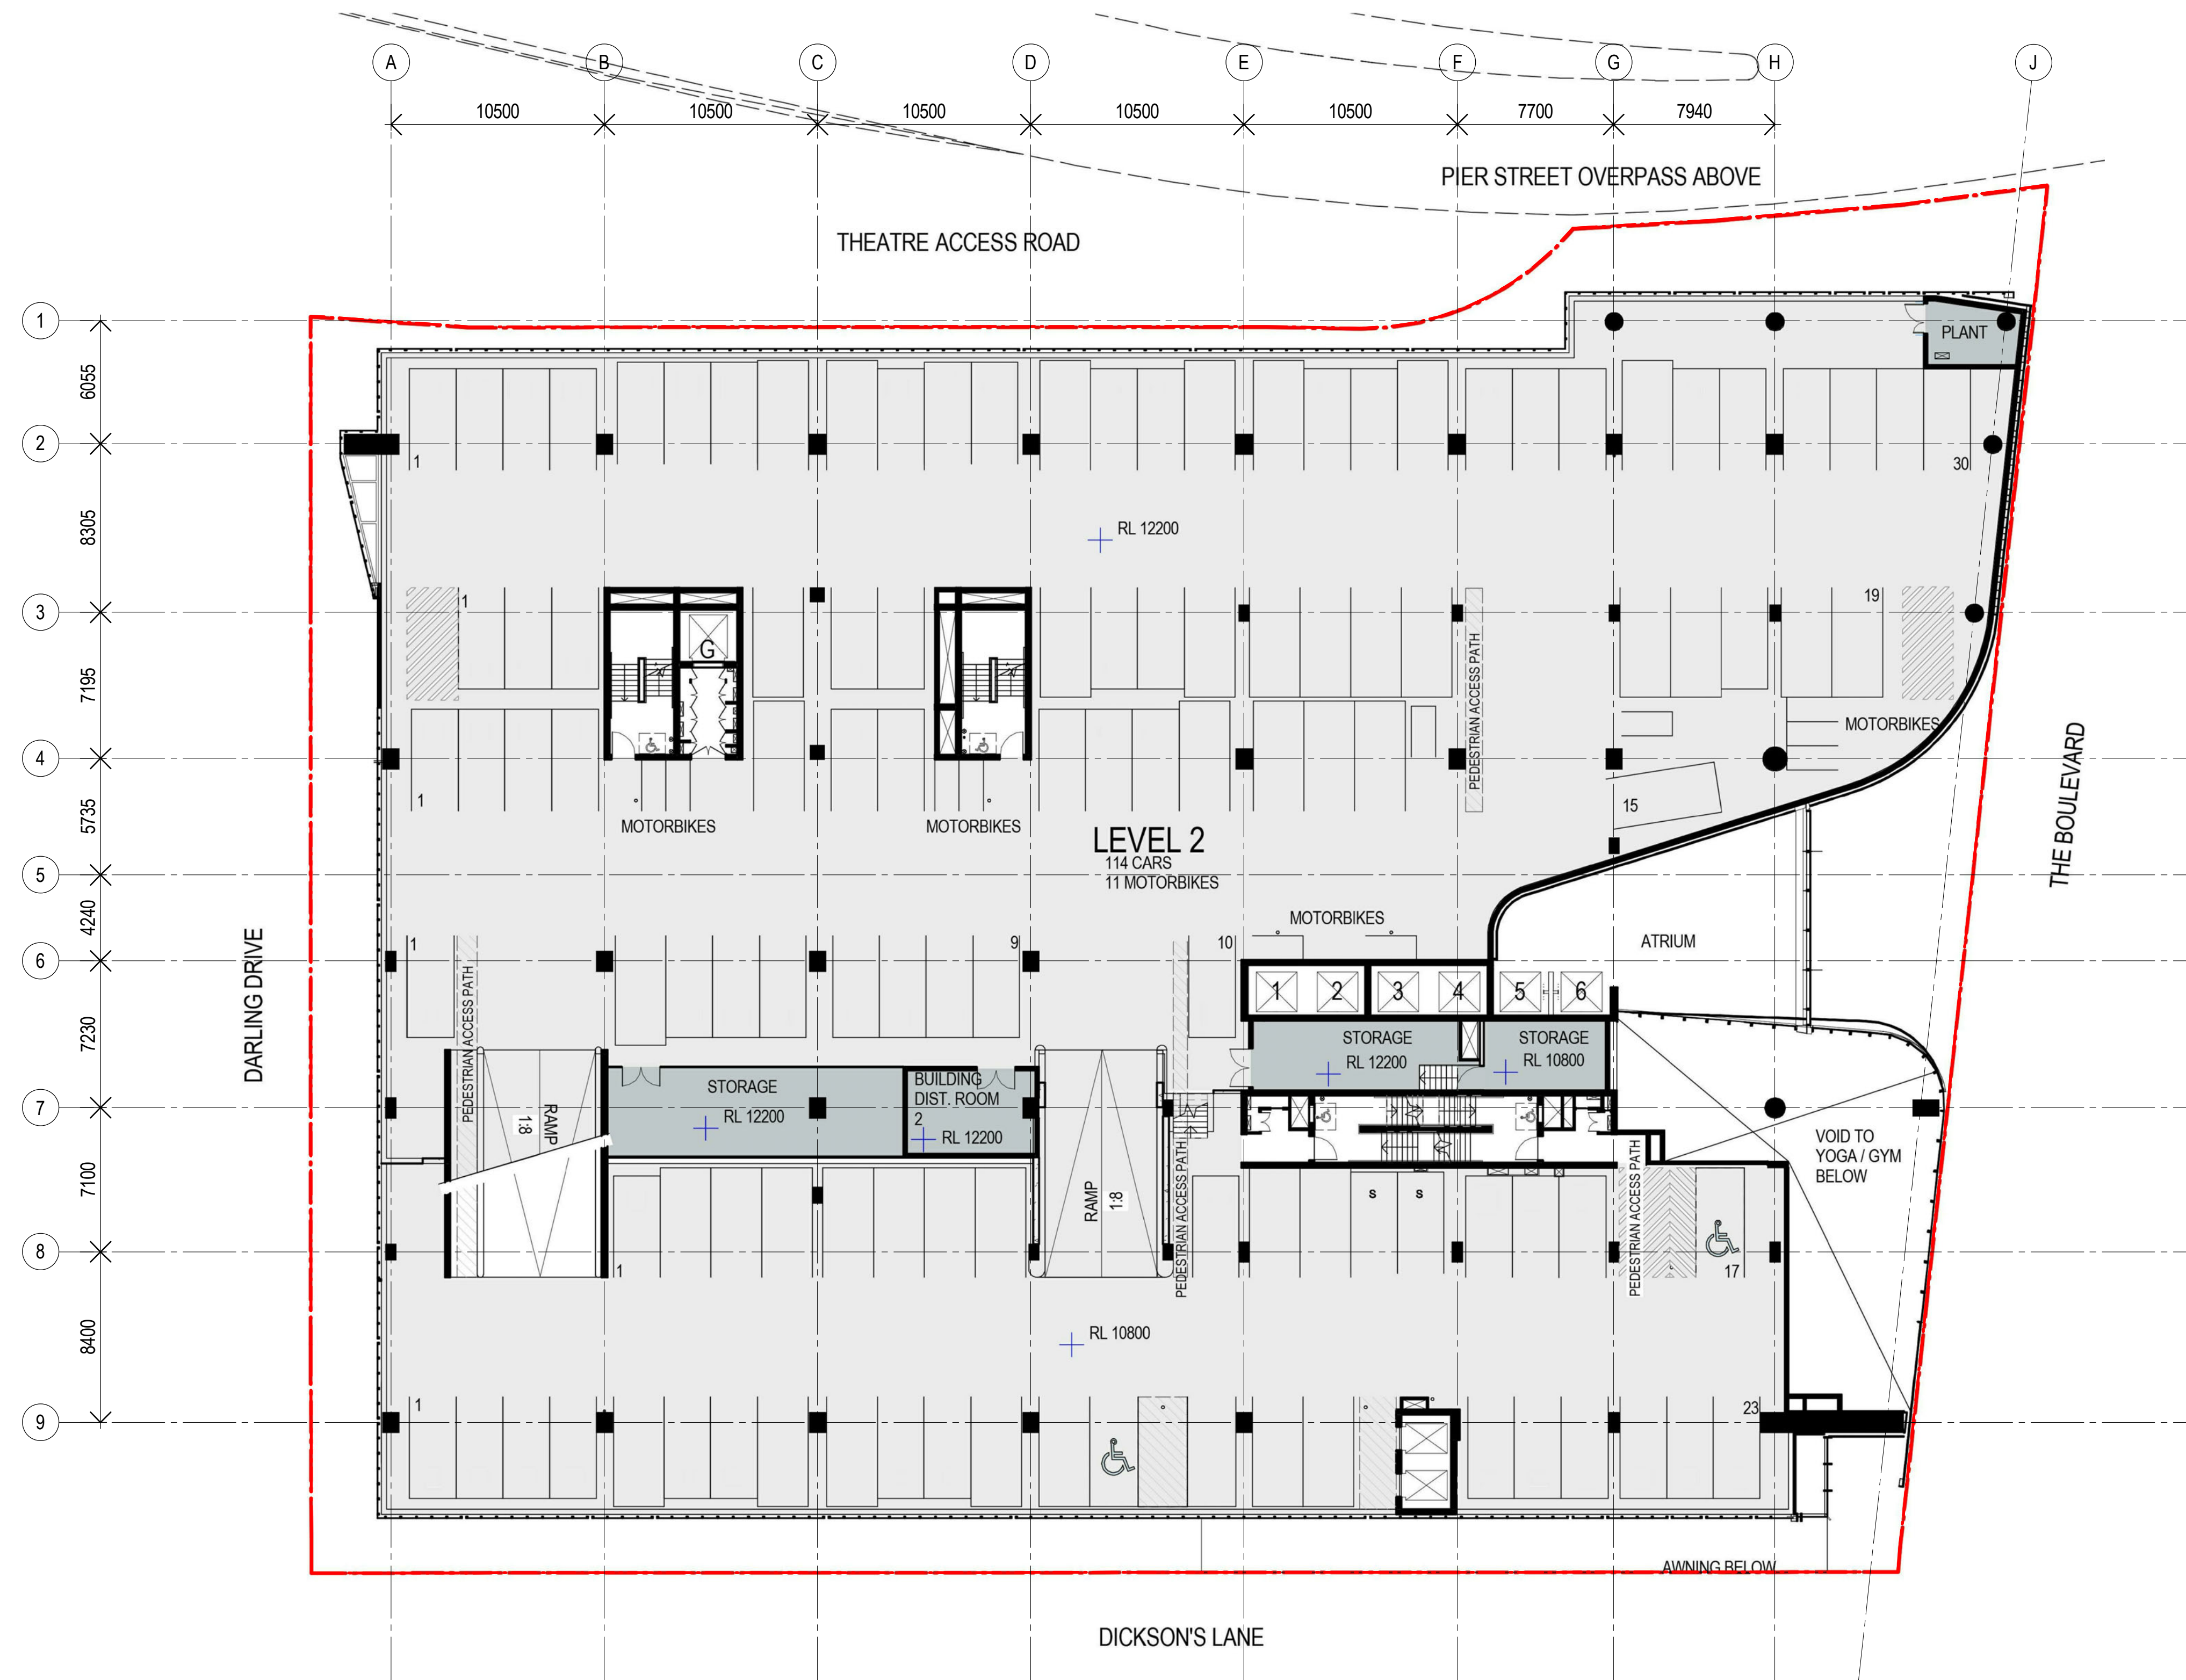

Recent revision history		Description	Date	Notes & Legend
#	Status			
A		SECTION 96 SUBMISSION	10/03/15	Contractor must verify all dimensions on site before commencing work or preparing shop drawings. Do not scale drawings. NOTE: Issued for Section 96 only. Subject to review and design development - not to be used for construction.
B		AMENDMENTS FOR RTIS	20/05/15	
C		REVISED SECTION 96 SUBMISSION	26/06/15	
D		S96_2 SUBMISSION	22/09/15	
E		S96_2 SUBMISSION	01/10/15	
F		S89_3 SUBMISSION	27/09/16	

Date generated 5-10-16 1:10:39 PM C:\My Documents\Autodesk\Revit\RAC2016\120605_DarlingSquare_BUILDING_160907_sydwarc.rvt



Project
DARLING SQUARE NW PLOT

Client
LEND LEASE

Issuer
WOODS BAGOT

© Woods Bagot

Project number
120605

Checked Approved

Size check
25mm

Sheet size
A1


Scale
1 : 200

Sheet title
GENERAL ARRANGEMENT PLAN -
CARPARK LEVEL 2


Sheet number
DA2003

Status

Revision
F

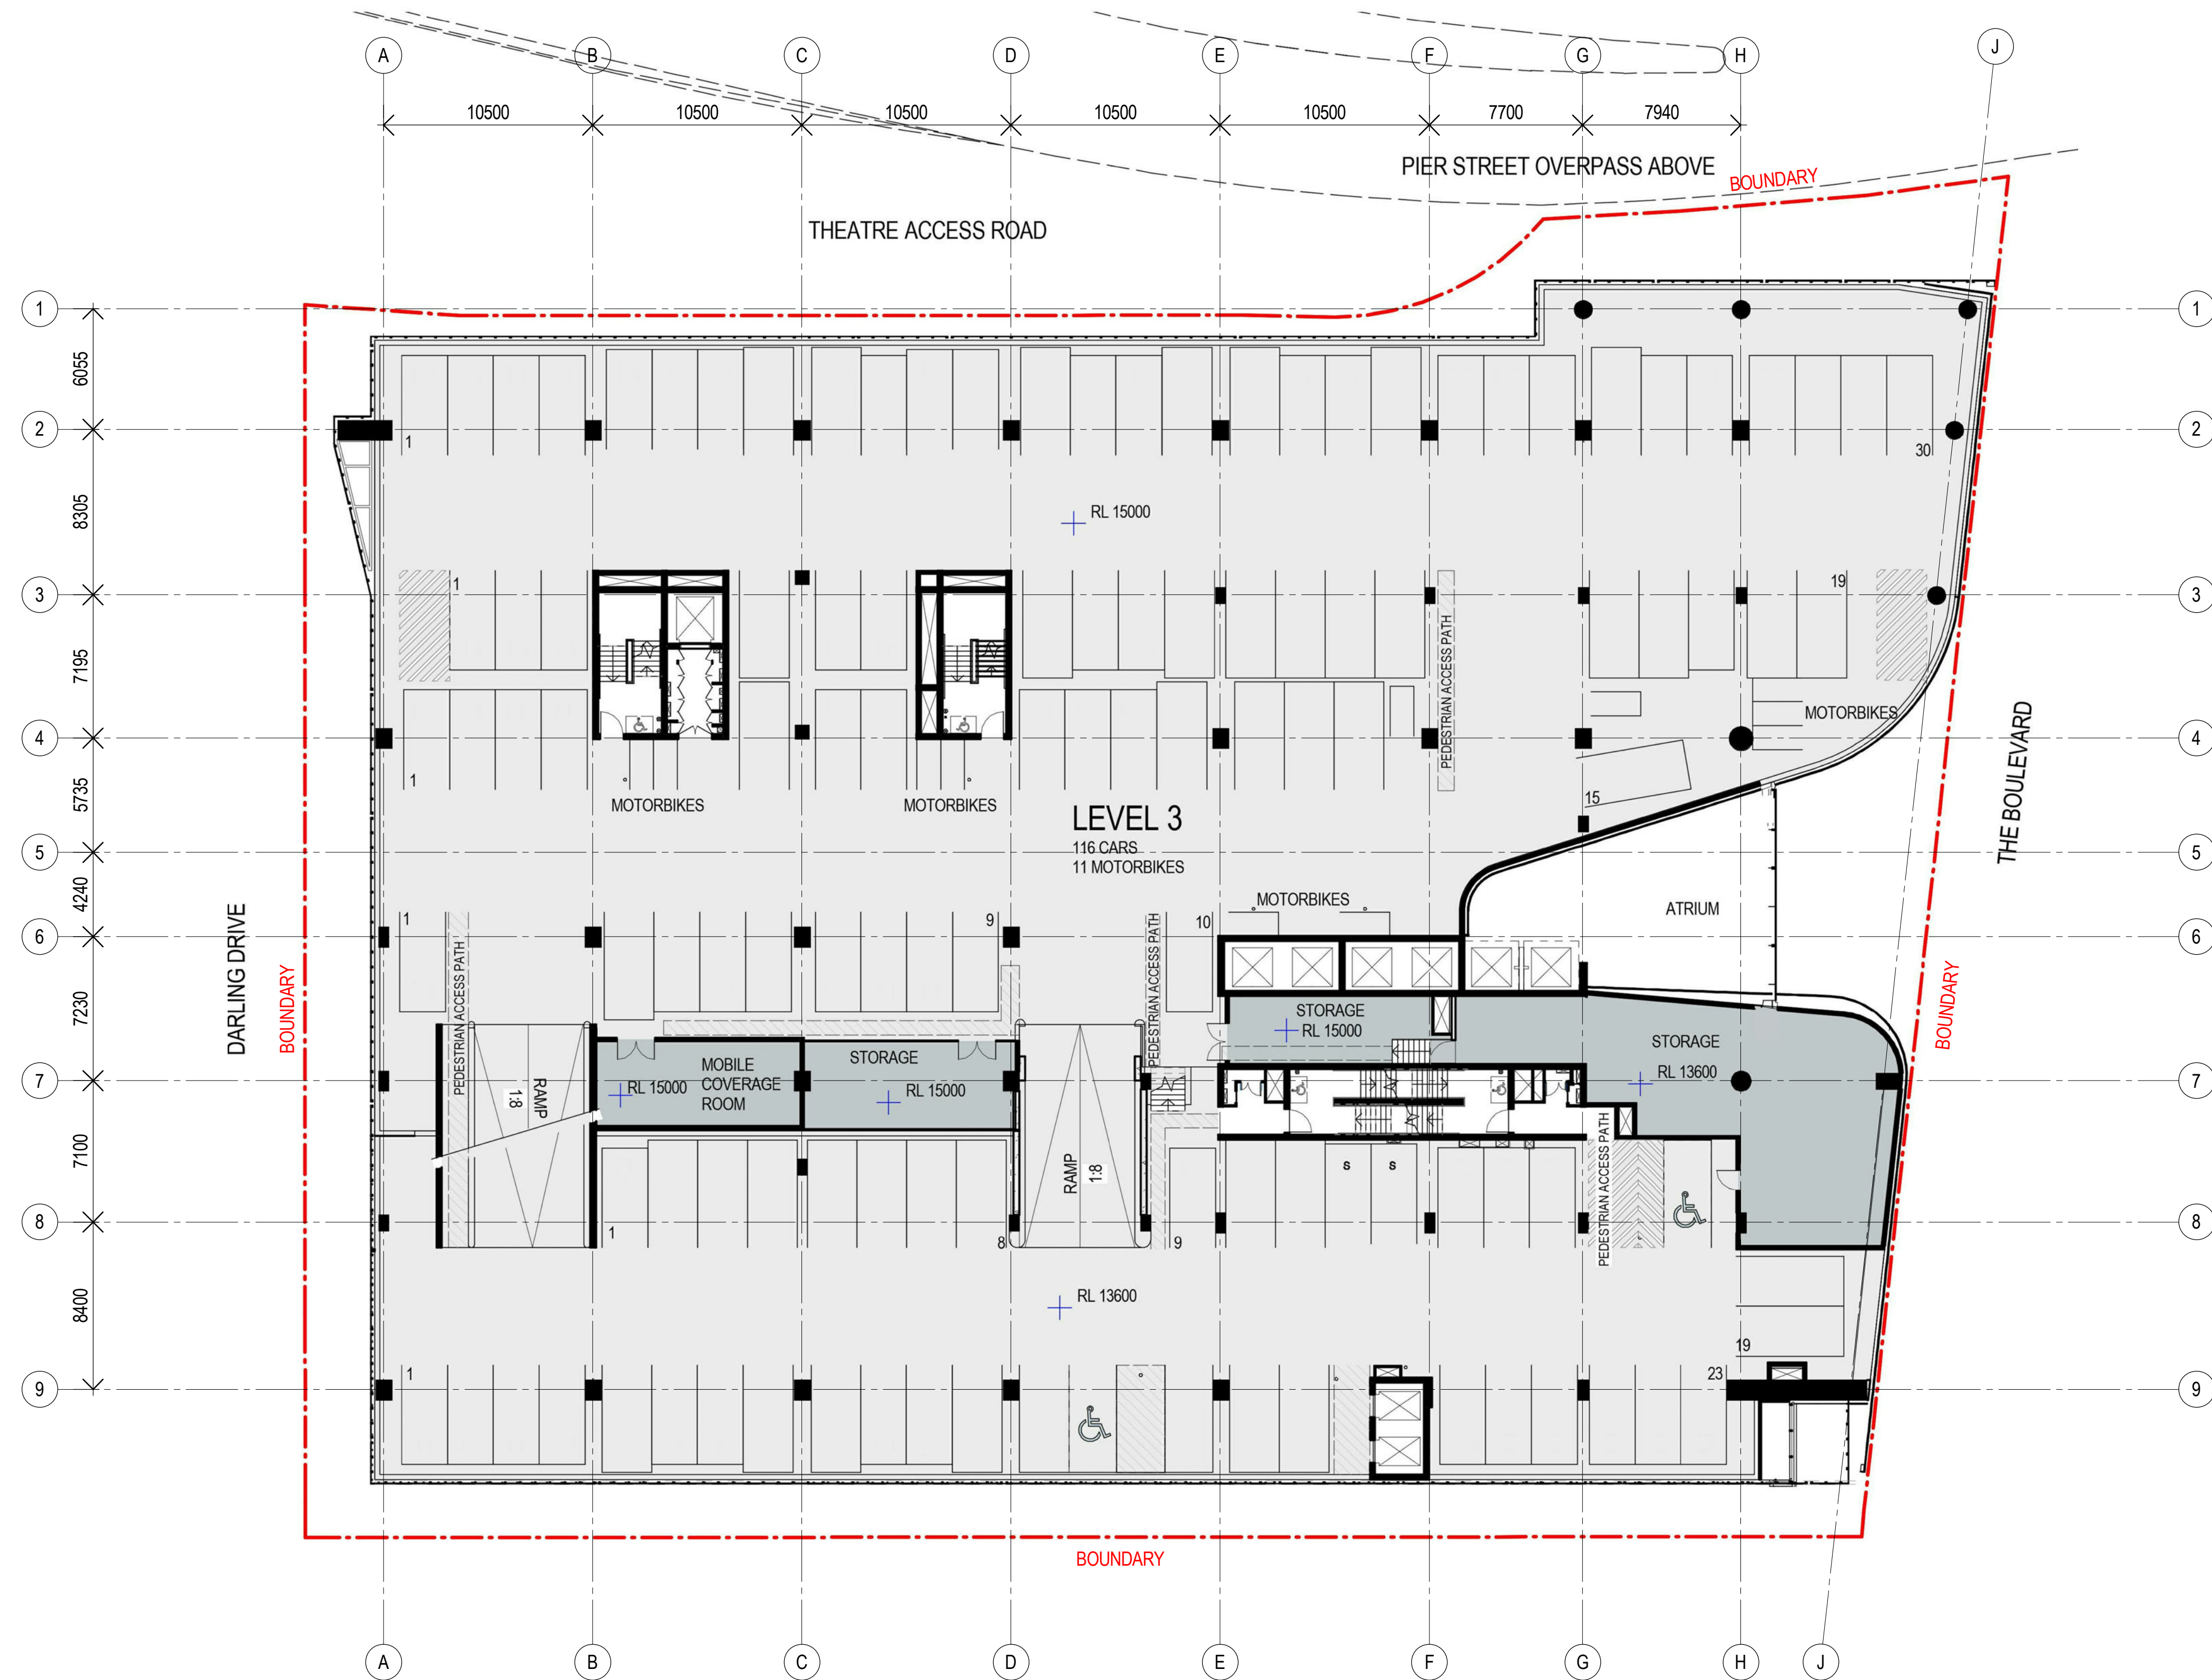

Recent revision history		Description	Date	Notes & Legend
#	Status			
A		SECTION 96 SUBMISSION	10/03/15	Contractor must verify all dimensions on site before commencing work or preparing shop drawings. Do not scale drawings. NOTE: Issued for Section 96 only. Subject to review and design development - not to be used for construction.
B		REVISED SECTION 96 SUBMISSION	26/06/15	
C		S96_2 SUBMISSION	22/09/15	
D		S96_2 SUBMISSION	01/10/15	
E		S89_3 SUBMISSION	27/09/16	

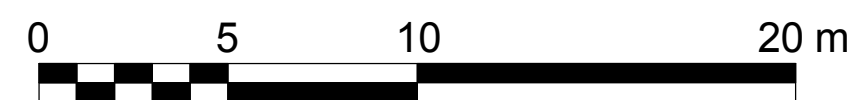

Project
DARLING SQUARE NW PLOT

Client
LEND LEASE

Issuer
WOODS BAGOT

© Woods Bagot

Project number
120605

Checked Approved

Size check
25mm

Sheet size
A1


Scale
1 : 200

Sheet title
GENERAL ARRANGEMENT PLAN -
CARPARK LEVEL 3

Sheet number
DA2004

Status

Revision
E

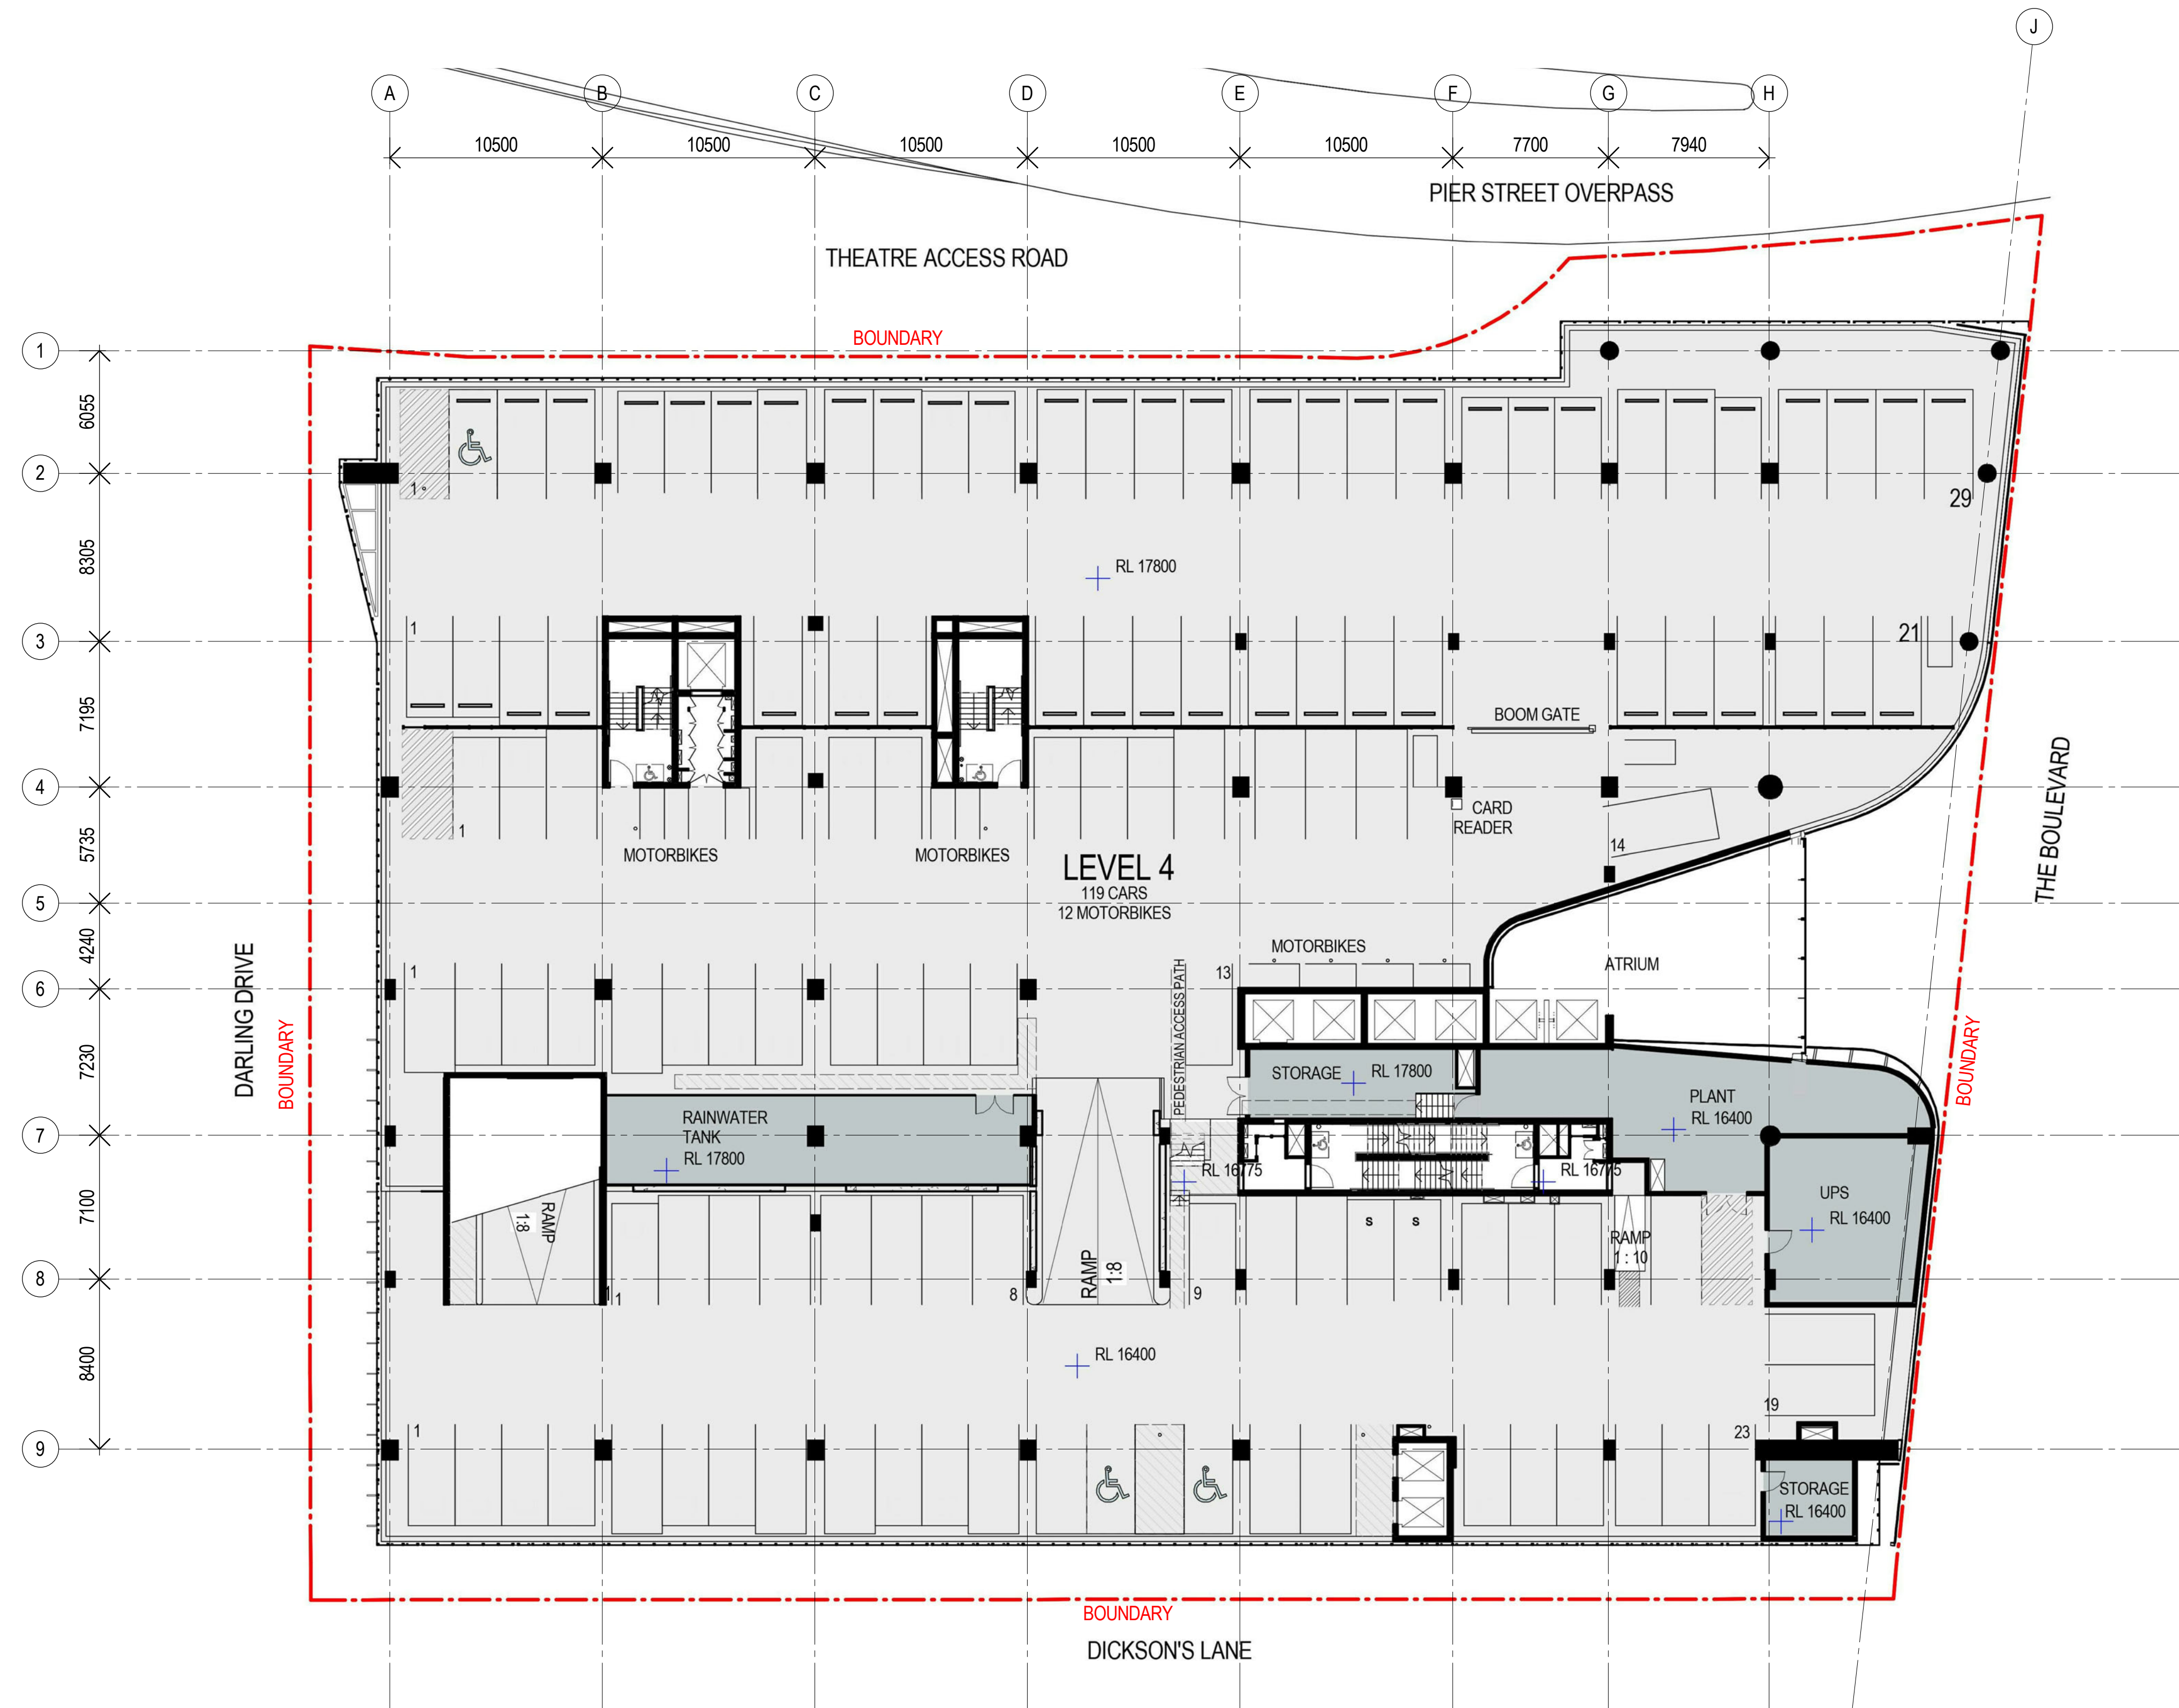

Recent revision history		Description	Date	Notes & Legend
#	Status			
A		SECTION 96 SUBMISSION	10/03/15	Contractor must verify all dimensions on site before commencing work or preparing shop drawings. Do not scale drawings. NOTE: Issued for Section 96 only. Subject to review and design development - not to be used for construction.
B		REVISED SECTION 96 SUBMISSION	26/06/15	
C		S96_2 SUBMISSION	22/09/15	
D		S96_2 SUBMISSION	01/10/15	
E		S89_3 SUBMISSION	27/09/16	



Project
DARLING SQUARE NW PLOT

Client
LEND LEASE

Issuer
WOODS BAGOT

© Woods Bagot

Project number
120605

Checked Approved

Size check
25mm

Sheet size
A1


Scale
1 : 200

Sheet title
GENERAL ARRANGEMENT PLAN - CARPARK LEVEL 4


Sheet number
DA2005

Status

Revision
E

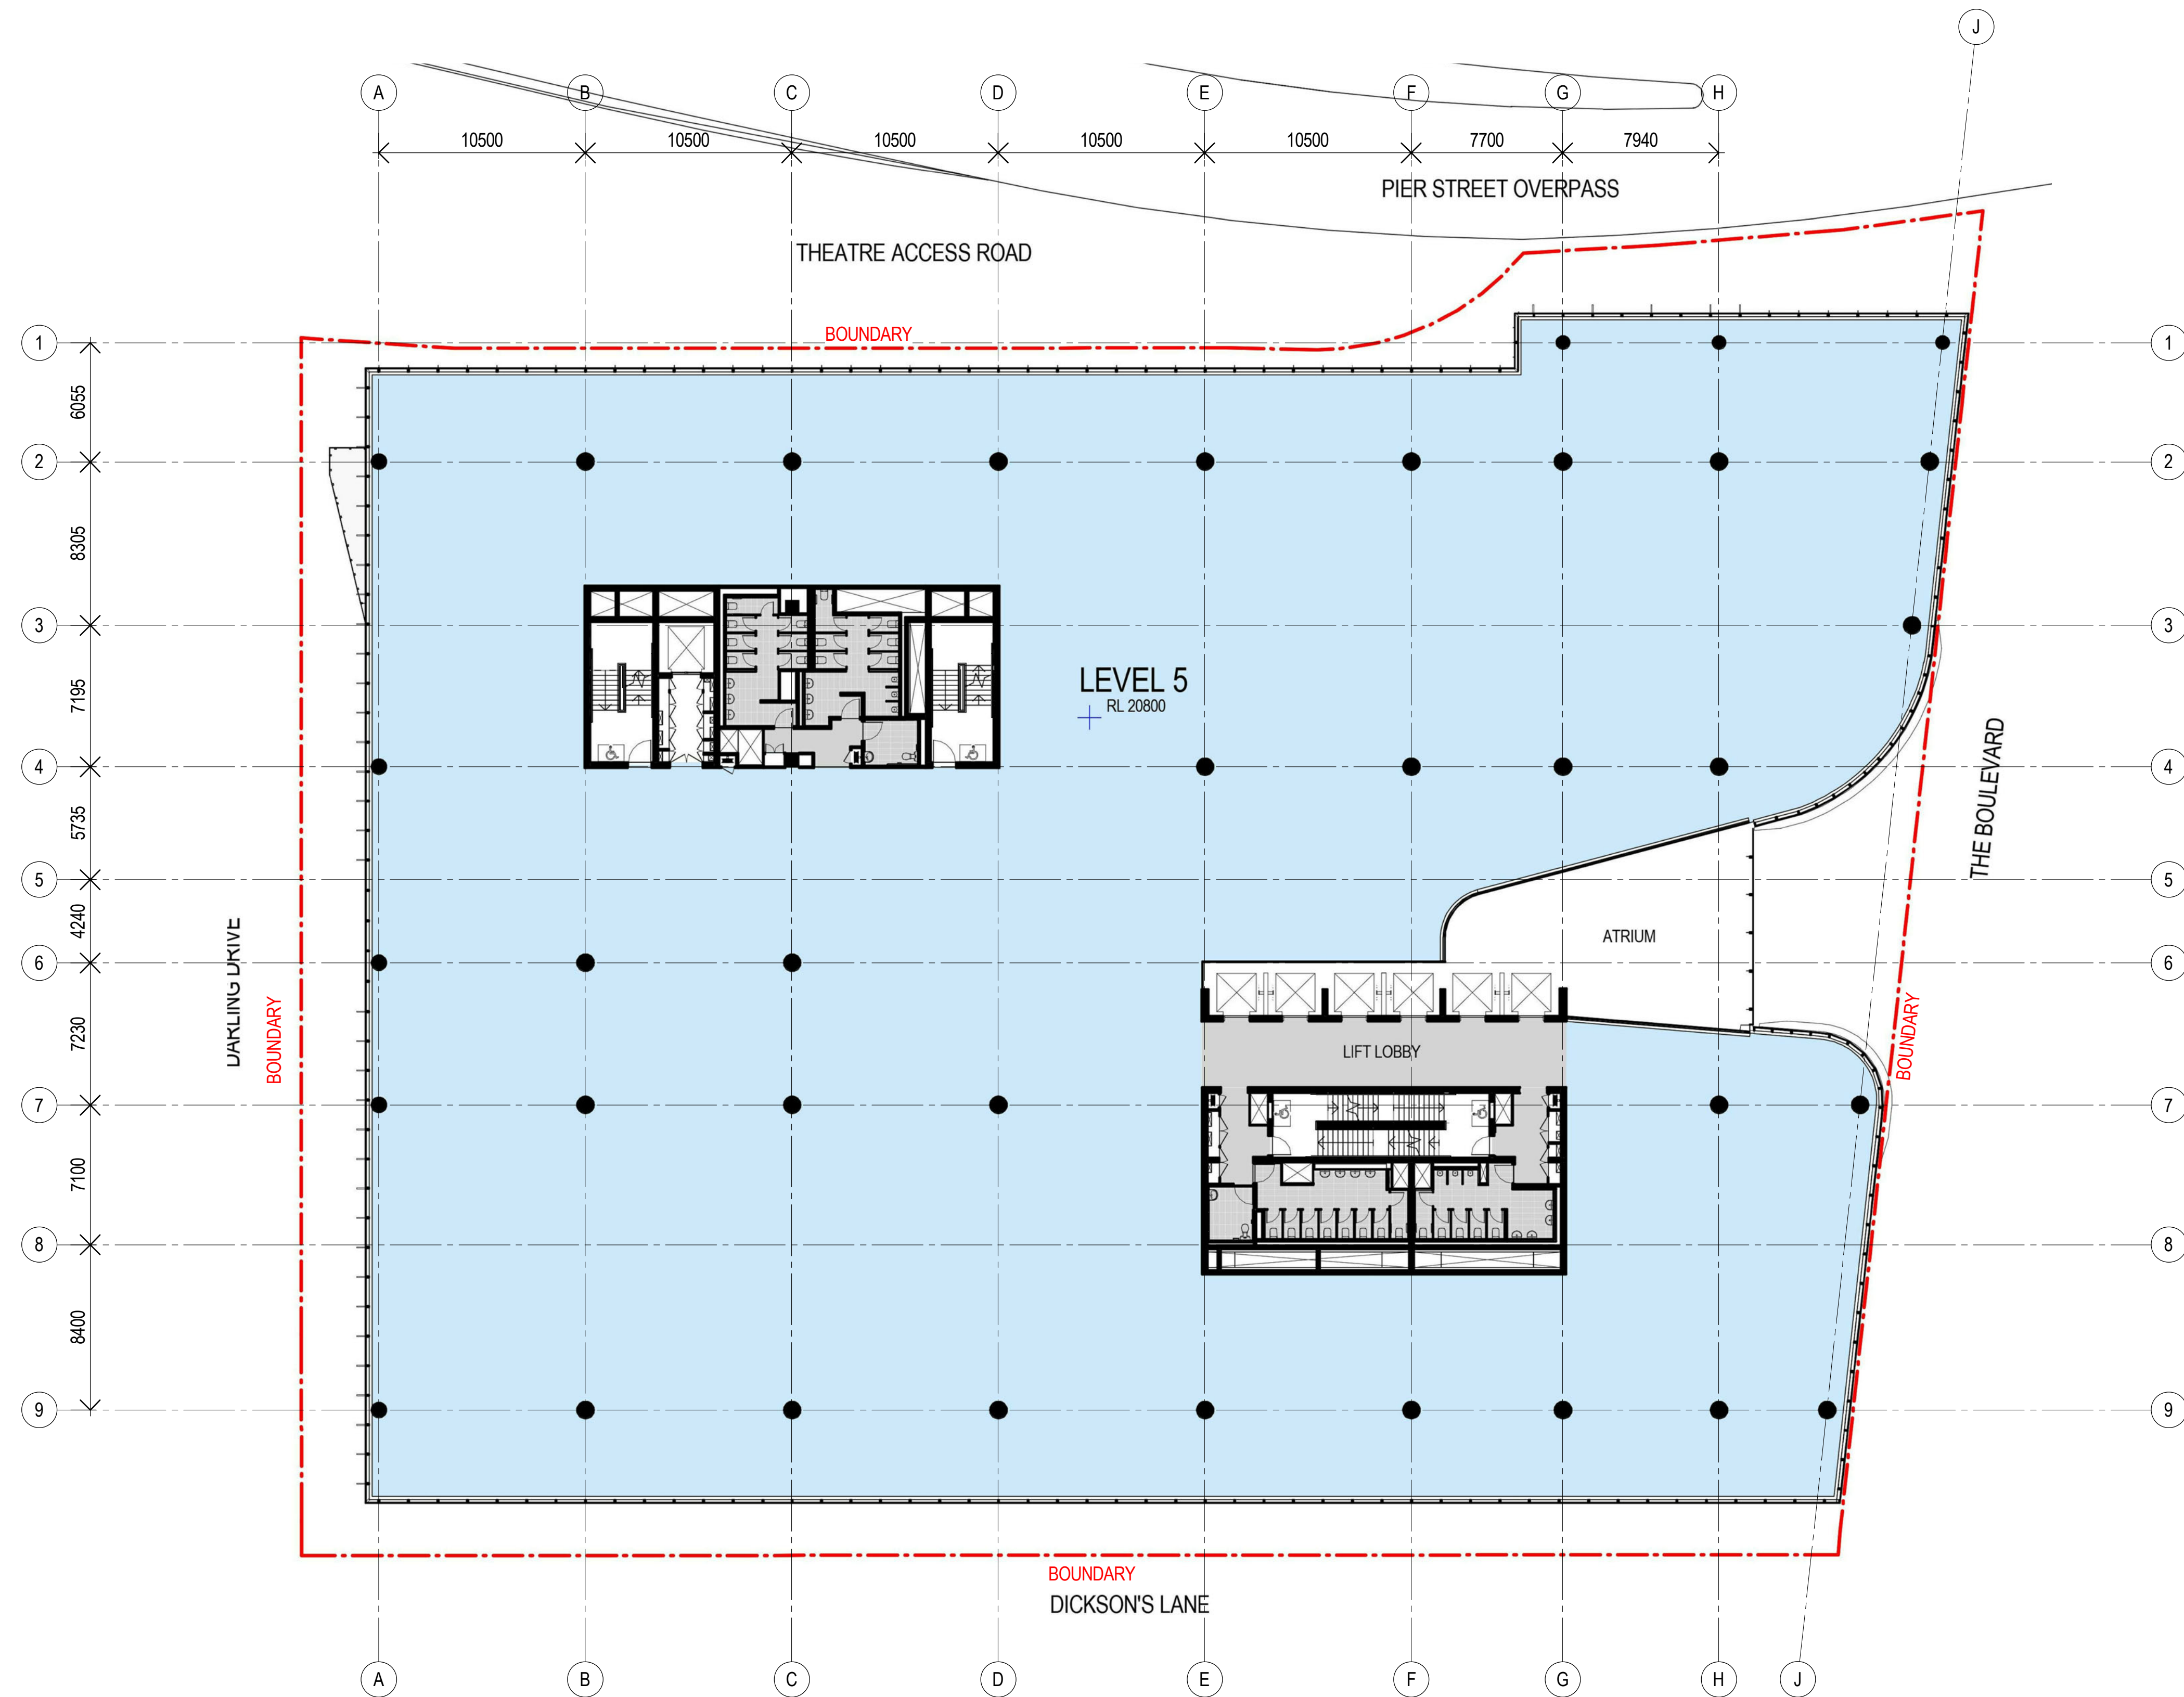

Recent revision history		Description	Date	Notes & Legend
#	Status			
A		SECTION 96 SUBMISSION	10/03/15	Contractor must verify all dimensions on site before commencing work or preparing shop drawings. Do not scale drawings. NOTE: Issued for Section 96 only. Subject to review and design development - not to be used for construction.
B		REVISED SECTION 96 SUBMISSION	26/06/15	
C		S96_2 SUBMISSION	22/09/15	
D		S96_2 SUBMISSION	01/10/15	
E		S89_3 SUBMISSION	27/09/16	

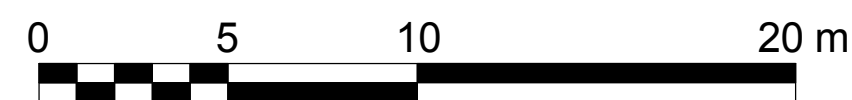

Project
DARLING SQUARE NW PLOT

Client
LEND LEASE

Issuer
WOODS BAGOT

© Woods Bagot

Project number
120605

Checked Approved

Size check
25mm

Sheet size
A1


Scale
1 : 200

Sheet title
GENERAL ARRANGEMENT PLAN -
LEVEL 5

Sheet number
DA2007

Status

Revision
E

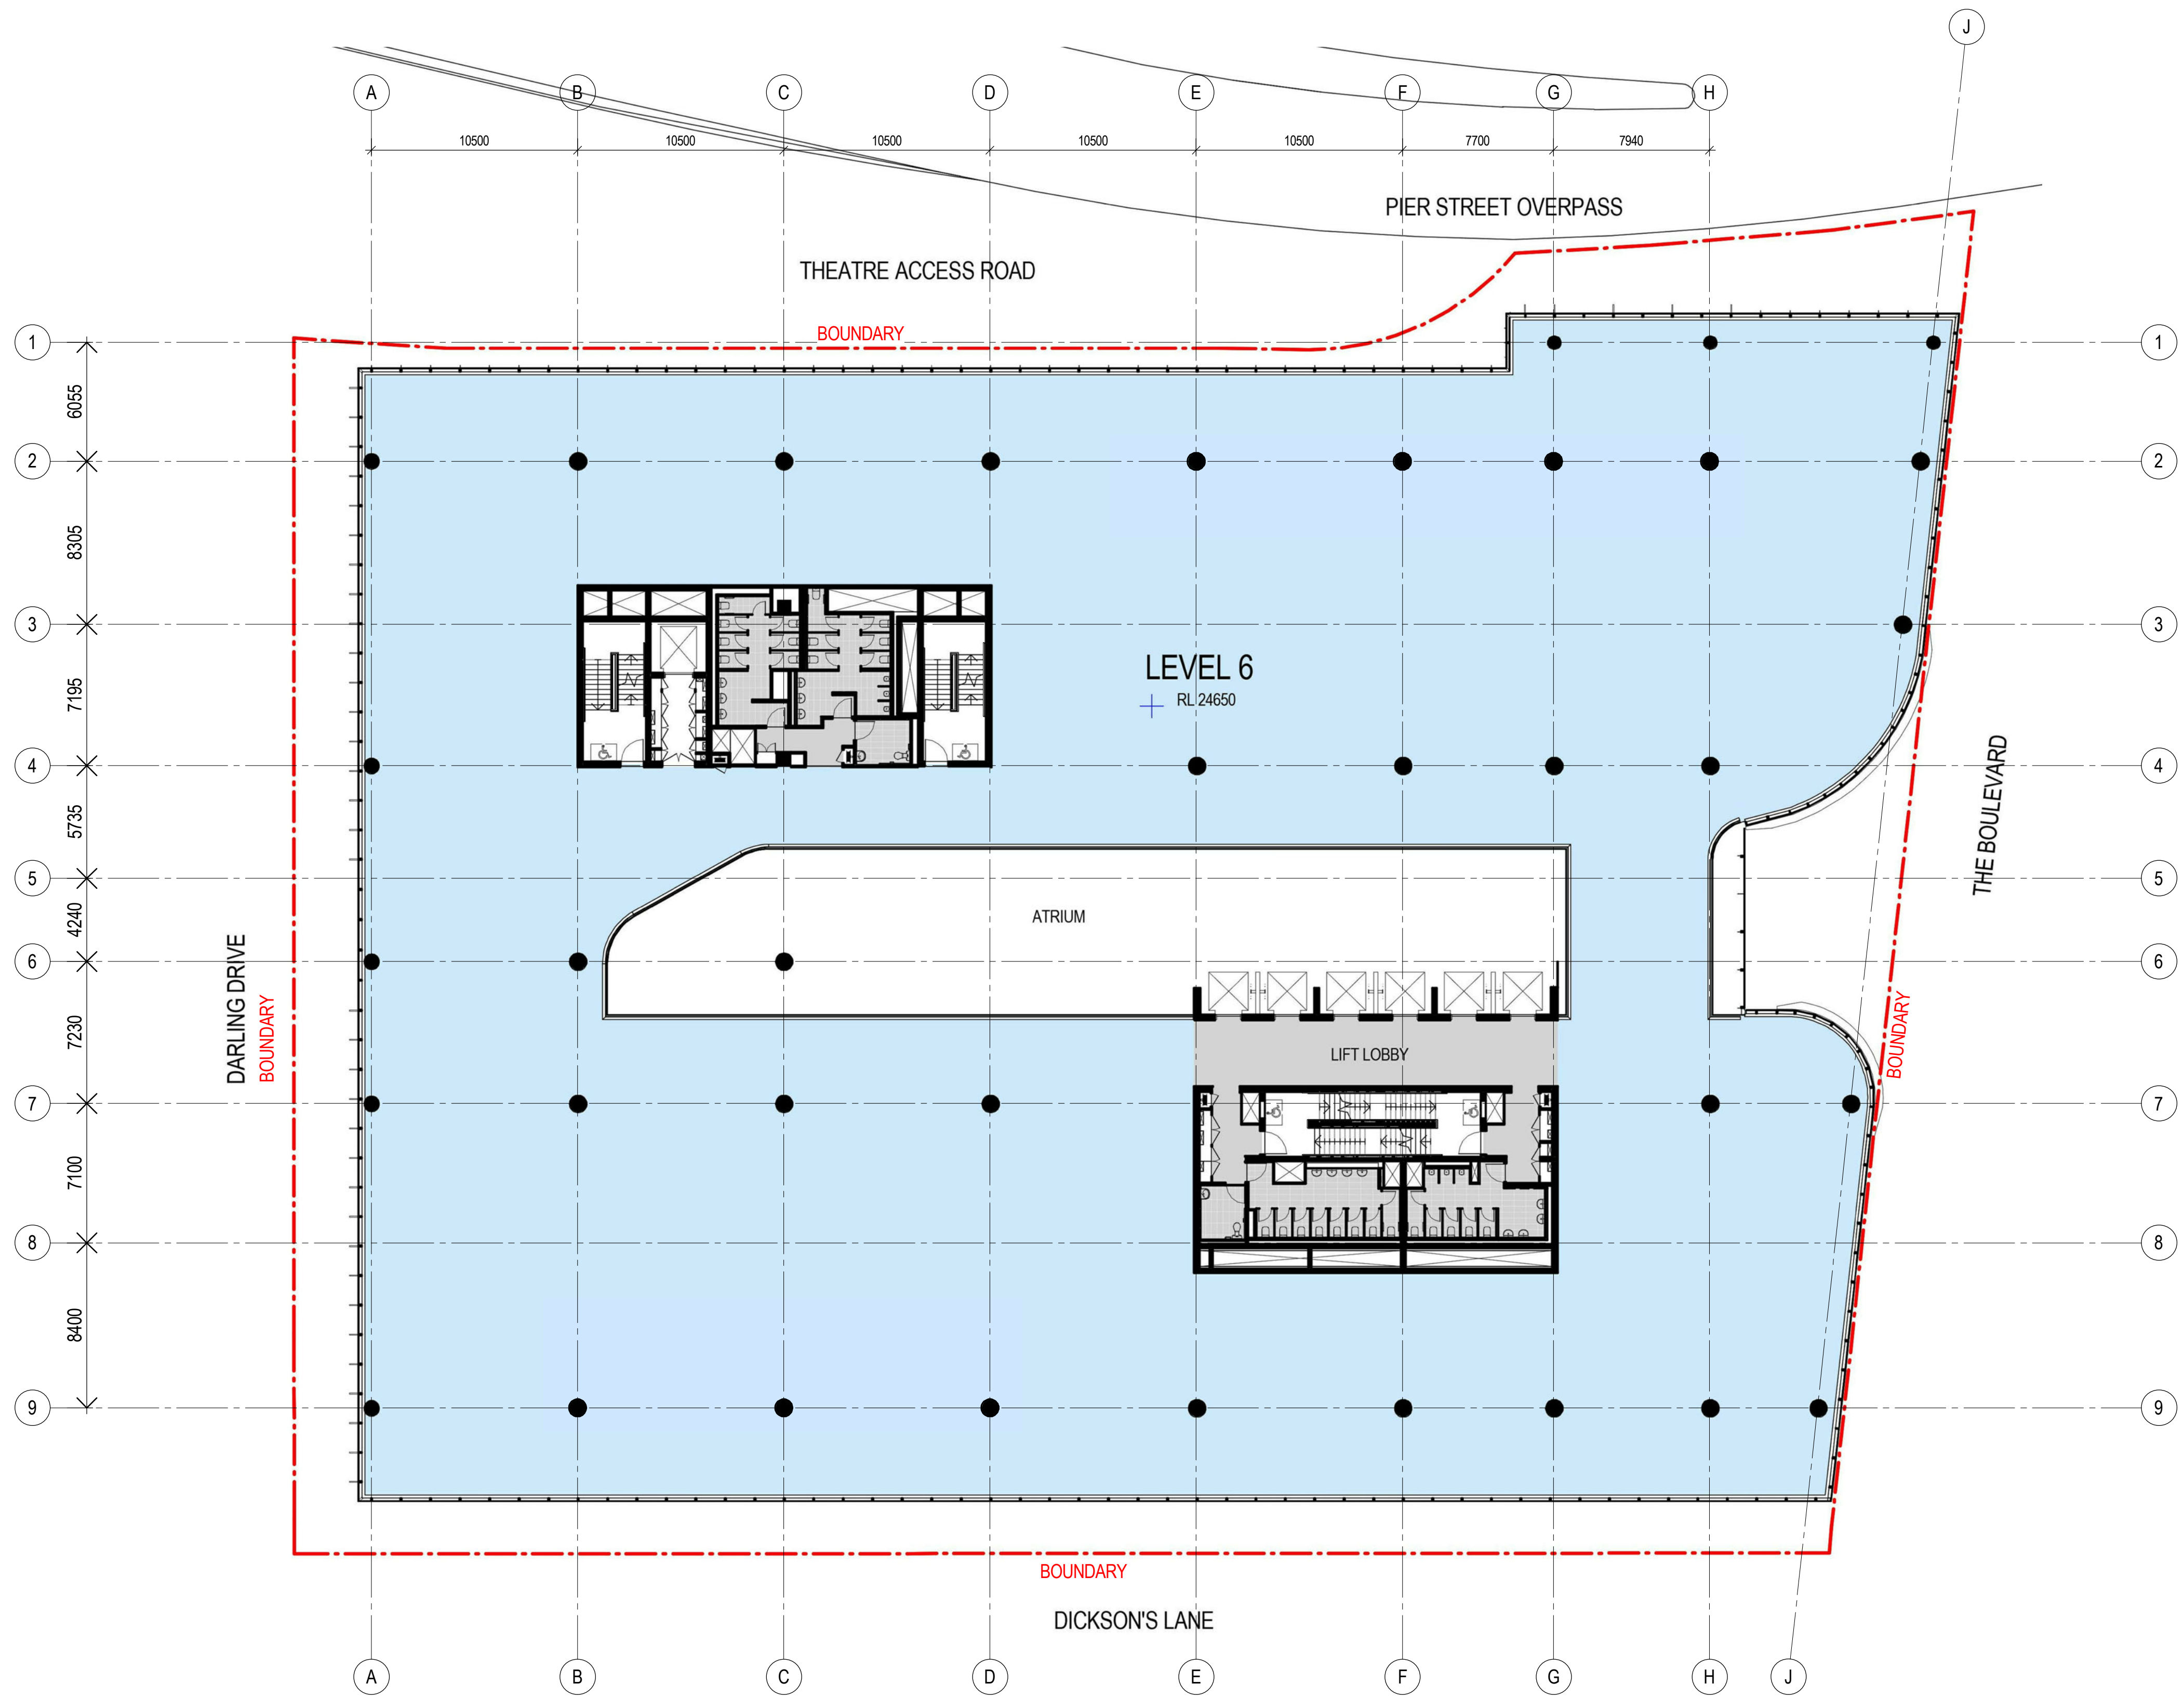

Recent revision history		Description	Date	Notes & Legend
#	Status			
A		SECTION 96 SUBMISSION	10/03/15	Contractor must verify all dimensions on site before commencing work or preparing shop drawings. Do not scale drawings. NOTE: Issued for Section 96 only. Subject to review and design development - not to be used for construction.
B		REVISED SECTION 96 SUBMISSION	26/06/15	
C		S96_2 SUBMISSION	22/09/15	
D		S96_2 SUBMISSION	01/10/15	
E		S89_3 SUBMISSION	27/09/16	



Project
DARLING SQUARE NW PLOT

Client
LEND LEASE

Issuer
WOODS BAGOT

© Woods Bagot

Project number
120605

Checked Approved

Size check
25mm

Sheet size
A1

Scale
1 : 200

Sheet title
GENERAL ARRANGEMENT PLAN -
LEVEL 6


Sheet number
DA2008

Status

Revision
E



Project DARLING SQUARE NW PLOT	Issuer WOODS BAGOT	Sheet title GENERAL ARRANGEMENT PLAN - LEVEL 7
	© Woods Bagot	
Client LEND LEASE	Project number 120605	Size check 25mm 
	Checked ☐ Approved ☐	Sheet size A1
		Scale 1 : 200
		Sheet number DA2009
		Revision F
		Status ☐

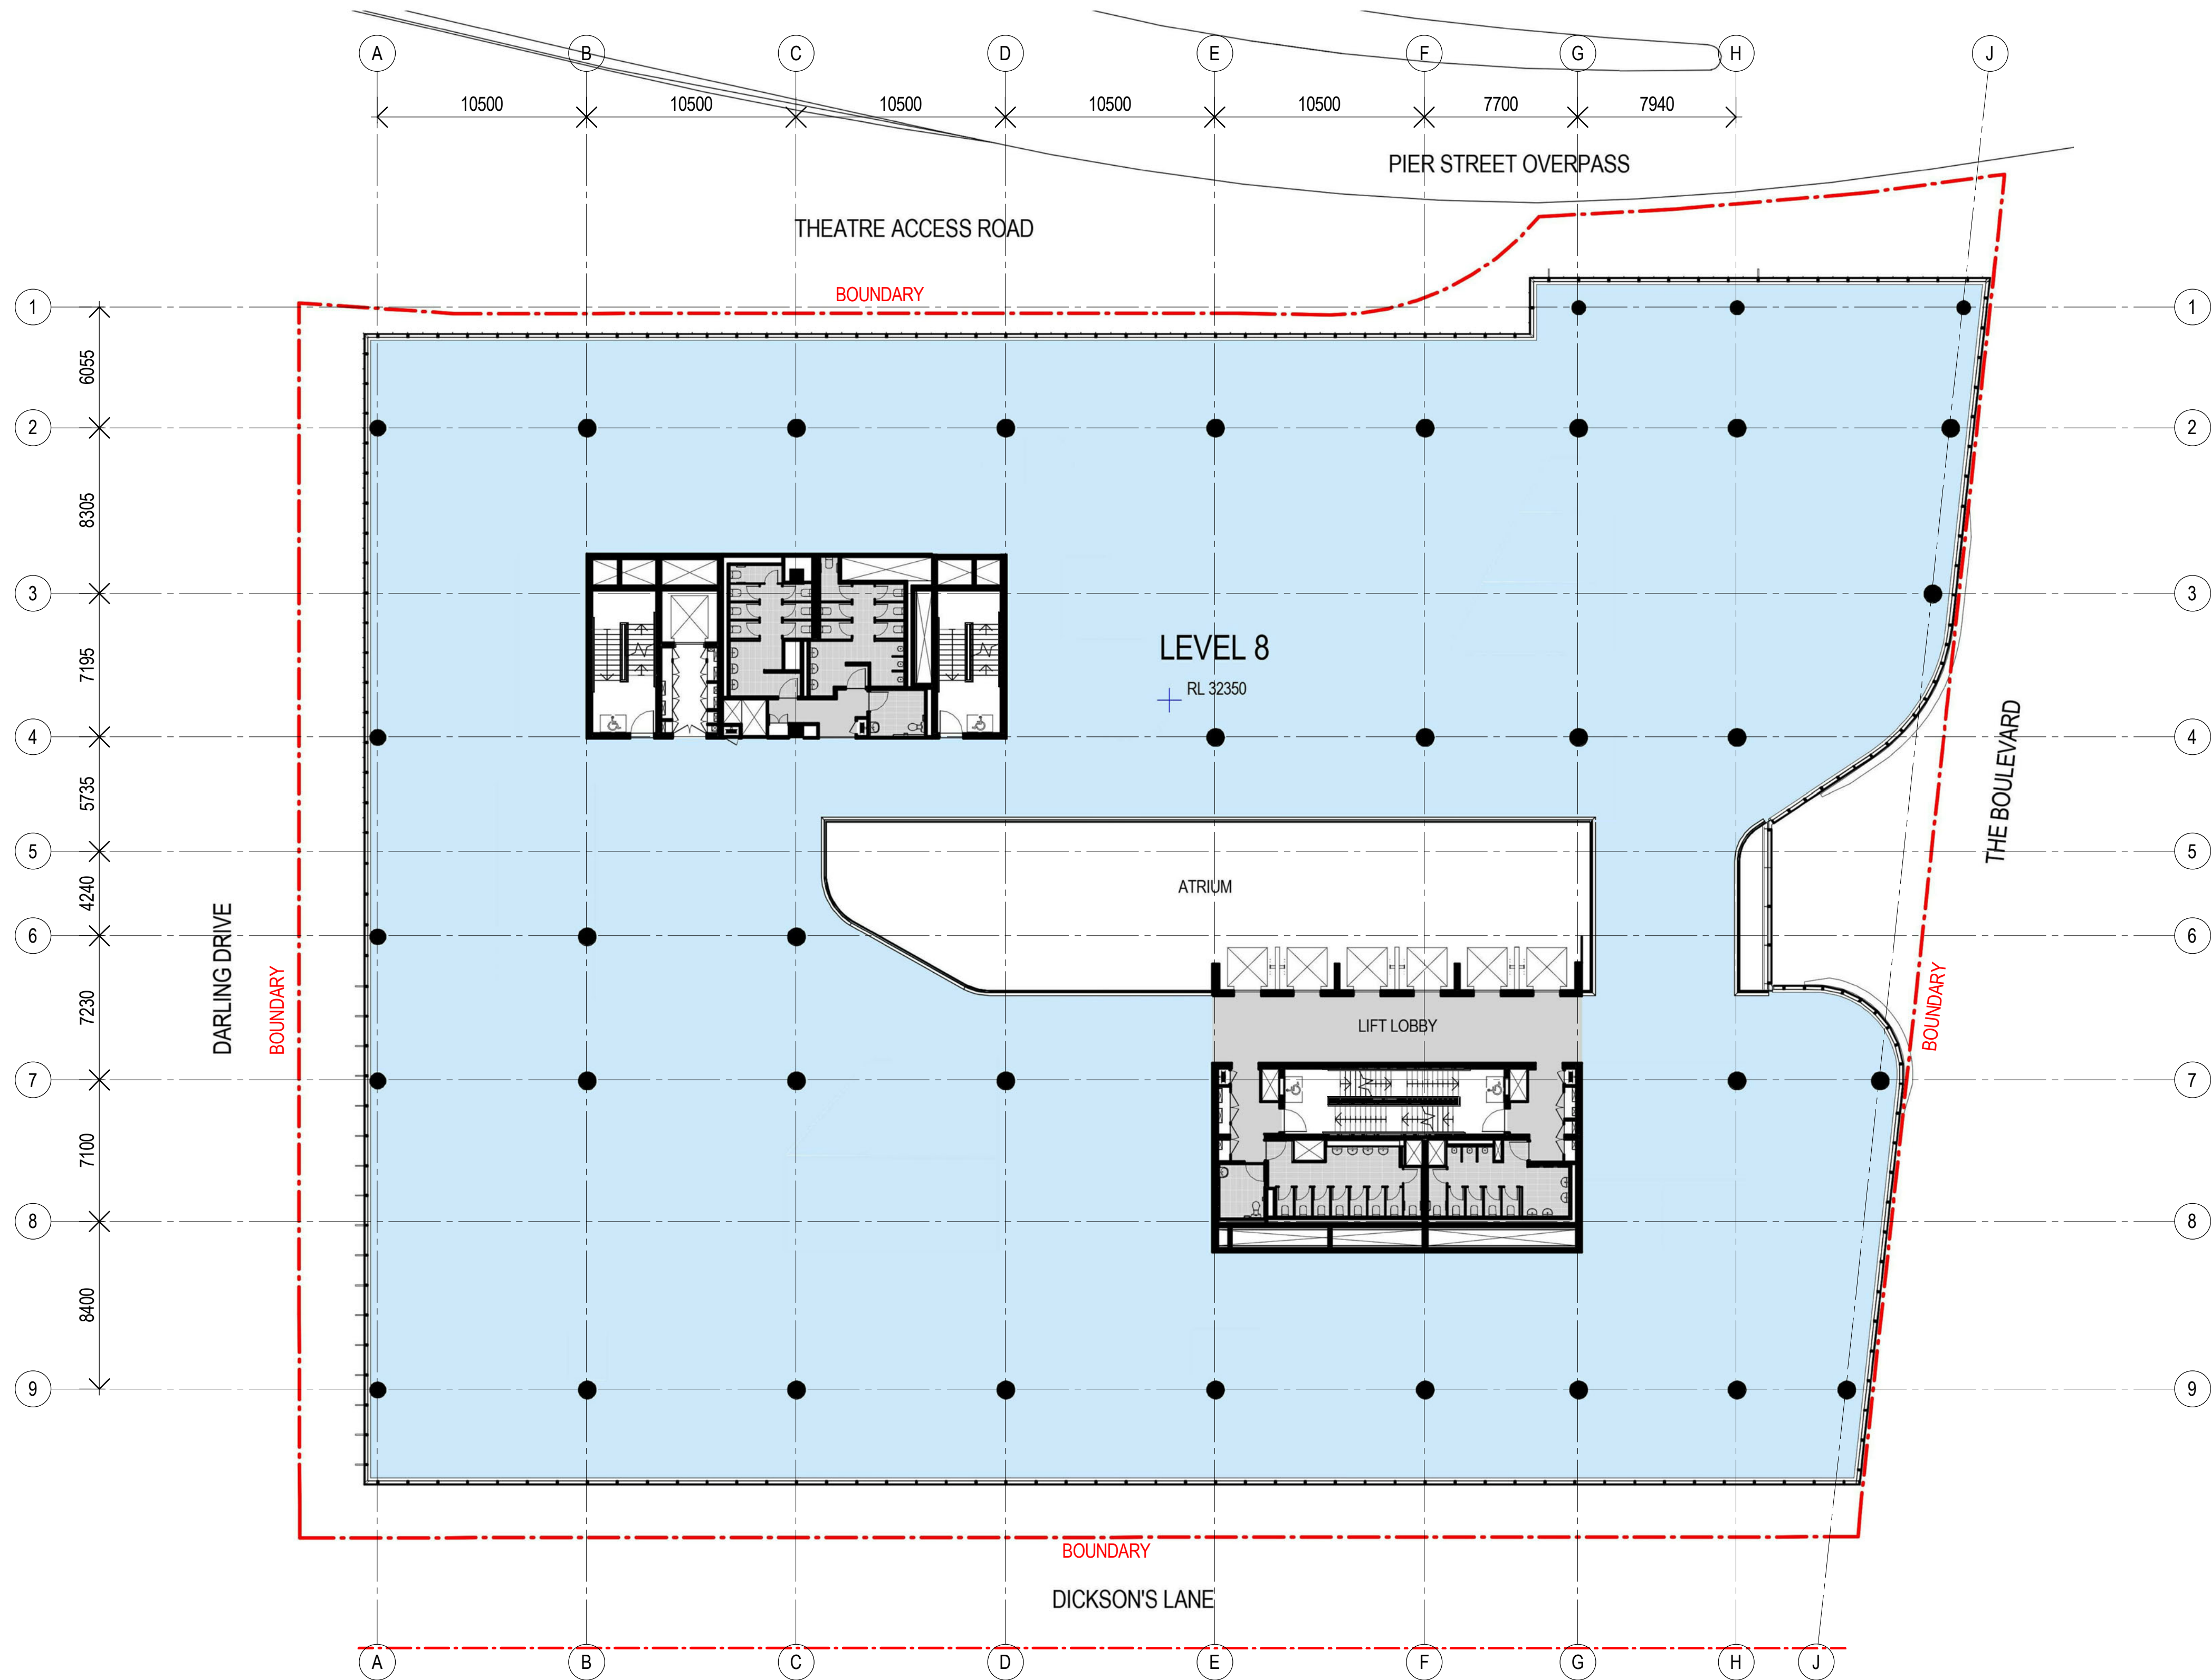

Recent revision history		Description	Date	Notes & Legend
#	Status			
A		SECTION 96 SUBMISSION	10/03/15	Contractor must verify all dimensions on site before commencing work or preparing shop drawings. Do not scale drawings. NOTE: Issued for Section 96 only. Subject to review and design development - not to be used for construction.
B		REVISED SECTION 96 SUBMISSION	26/06/15	
C		S96_2 SUBMISSION	22/09/15	
D		S96_2 SUBMISSION	01/10/15	
E		S96_2 SUBMISSION	07/10/15	
F		S89_3 SUBMISSION	27/09/16	



Project
DARLING SQUARE NW PLOT

Client
LEND LEASE

Issuer
WOODS BAGOT

Project number
120605

Checked
Approved

Size check
25mm

Sheet size
A1


Scale
1 : 200

Sheet title
GENERAL ARRANGEMENT PLAN - LEVEL 8

Sheet number
DA2010

Status

Revision
F

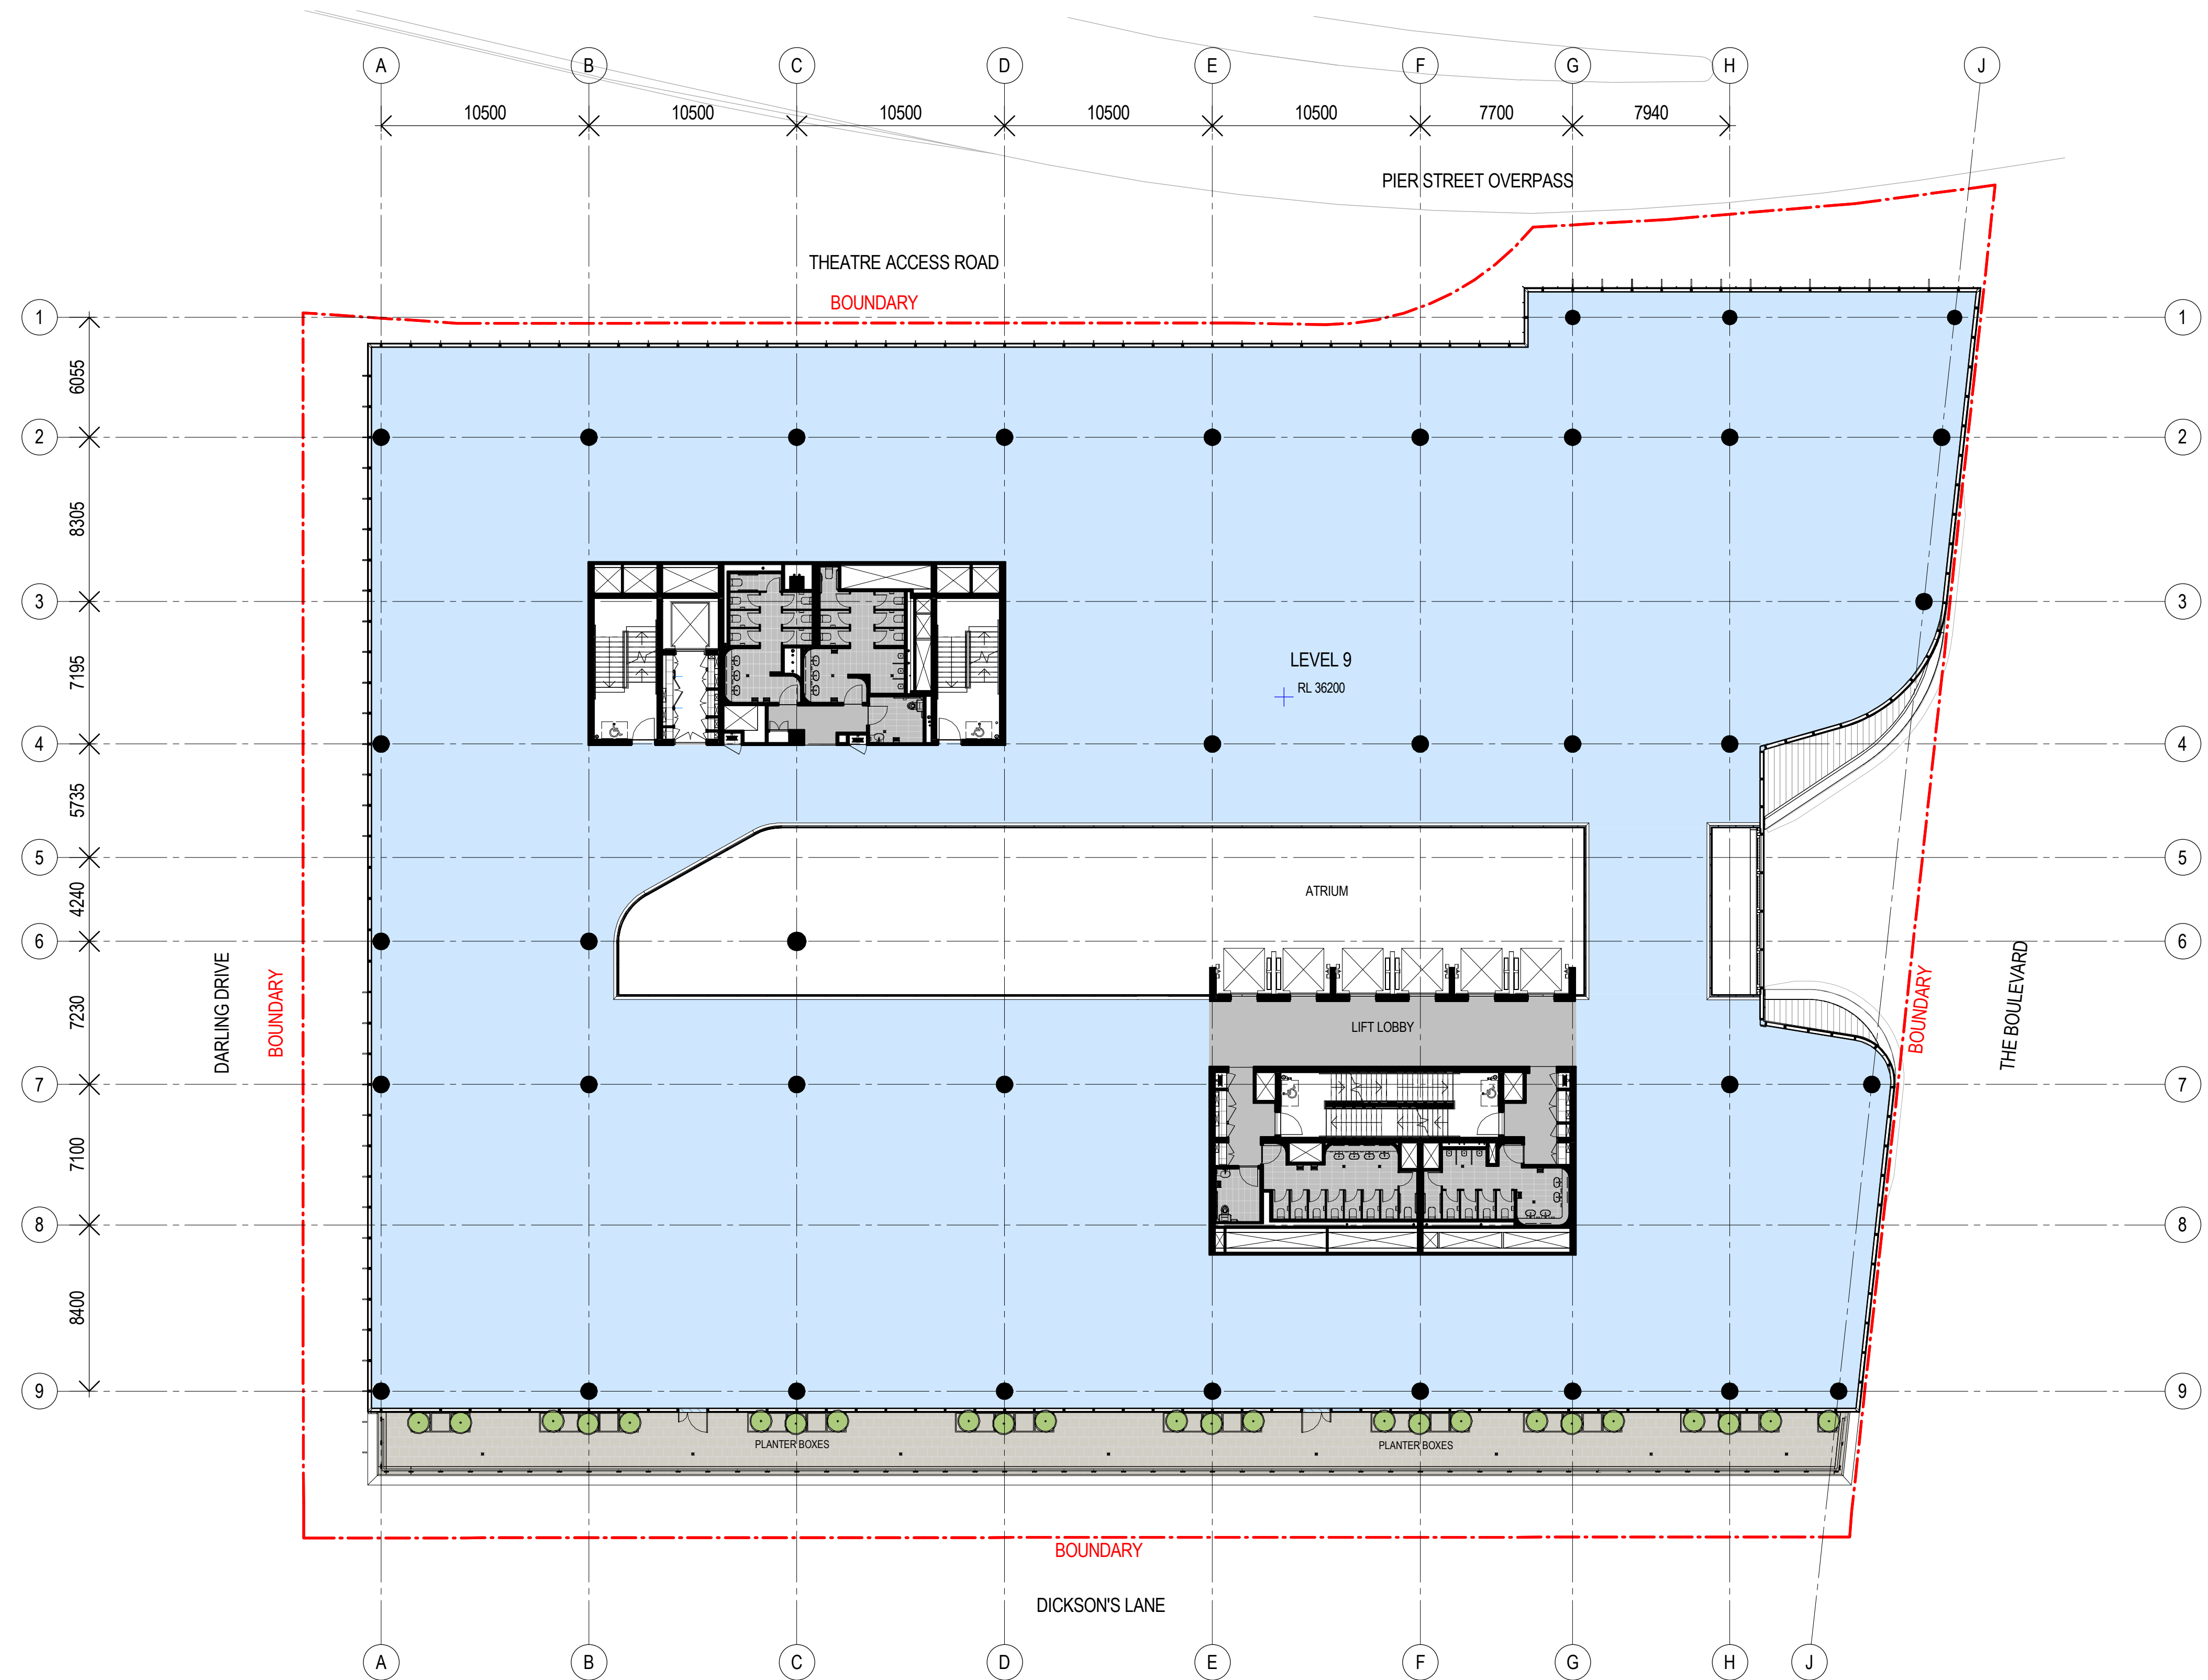

Recent revision history		Description	Date	Notes & Legend
#	Status			
A		SECTION 96 SUBMISSION	10/03/15	Contractor must verify all dimensions on site before commencing work or preparing shop drawings. Do not scale drawings. NOTE: Issued for Section 96 only. Subject to review and design development - not to be used for construction.
B		REVISED SECTION 96 SUBMISSION	26/06/15	
C		S96_2 SUBMISSION	22/09/15	
D		S96_2 SUBMISSION	01/10/15	
E		S96_2 SUBMISSION	07/10/15	
F		S89_3 SUBMISSION	27/09/16	

Date generated 7-10-16 11:11:43 AM C:\My Documents\Autodesk\Revit\RAC2016\120605_DarlingSquare_BUILDING_160907_sydyt.rvt



Project
DARLING SQUARE NW PLOT

Client
LEND LEASE

Issuer
WOODS BAGOT

© Woods Bagot

Project number
120605

Checked Approved

Size check
25mm

Sheet size
A1


Scale
1 : 200

Sheet title
GENERAL ARRANGEMENT PLAN -
LEVEL 9

Sheet number
DA2011

Status

Revision
F

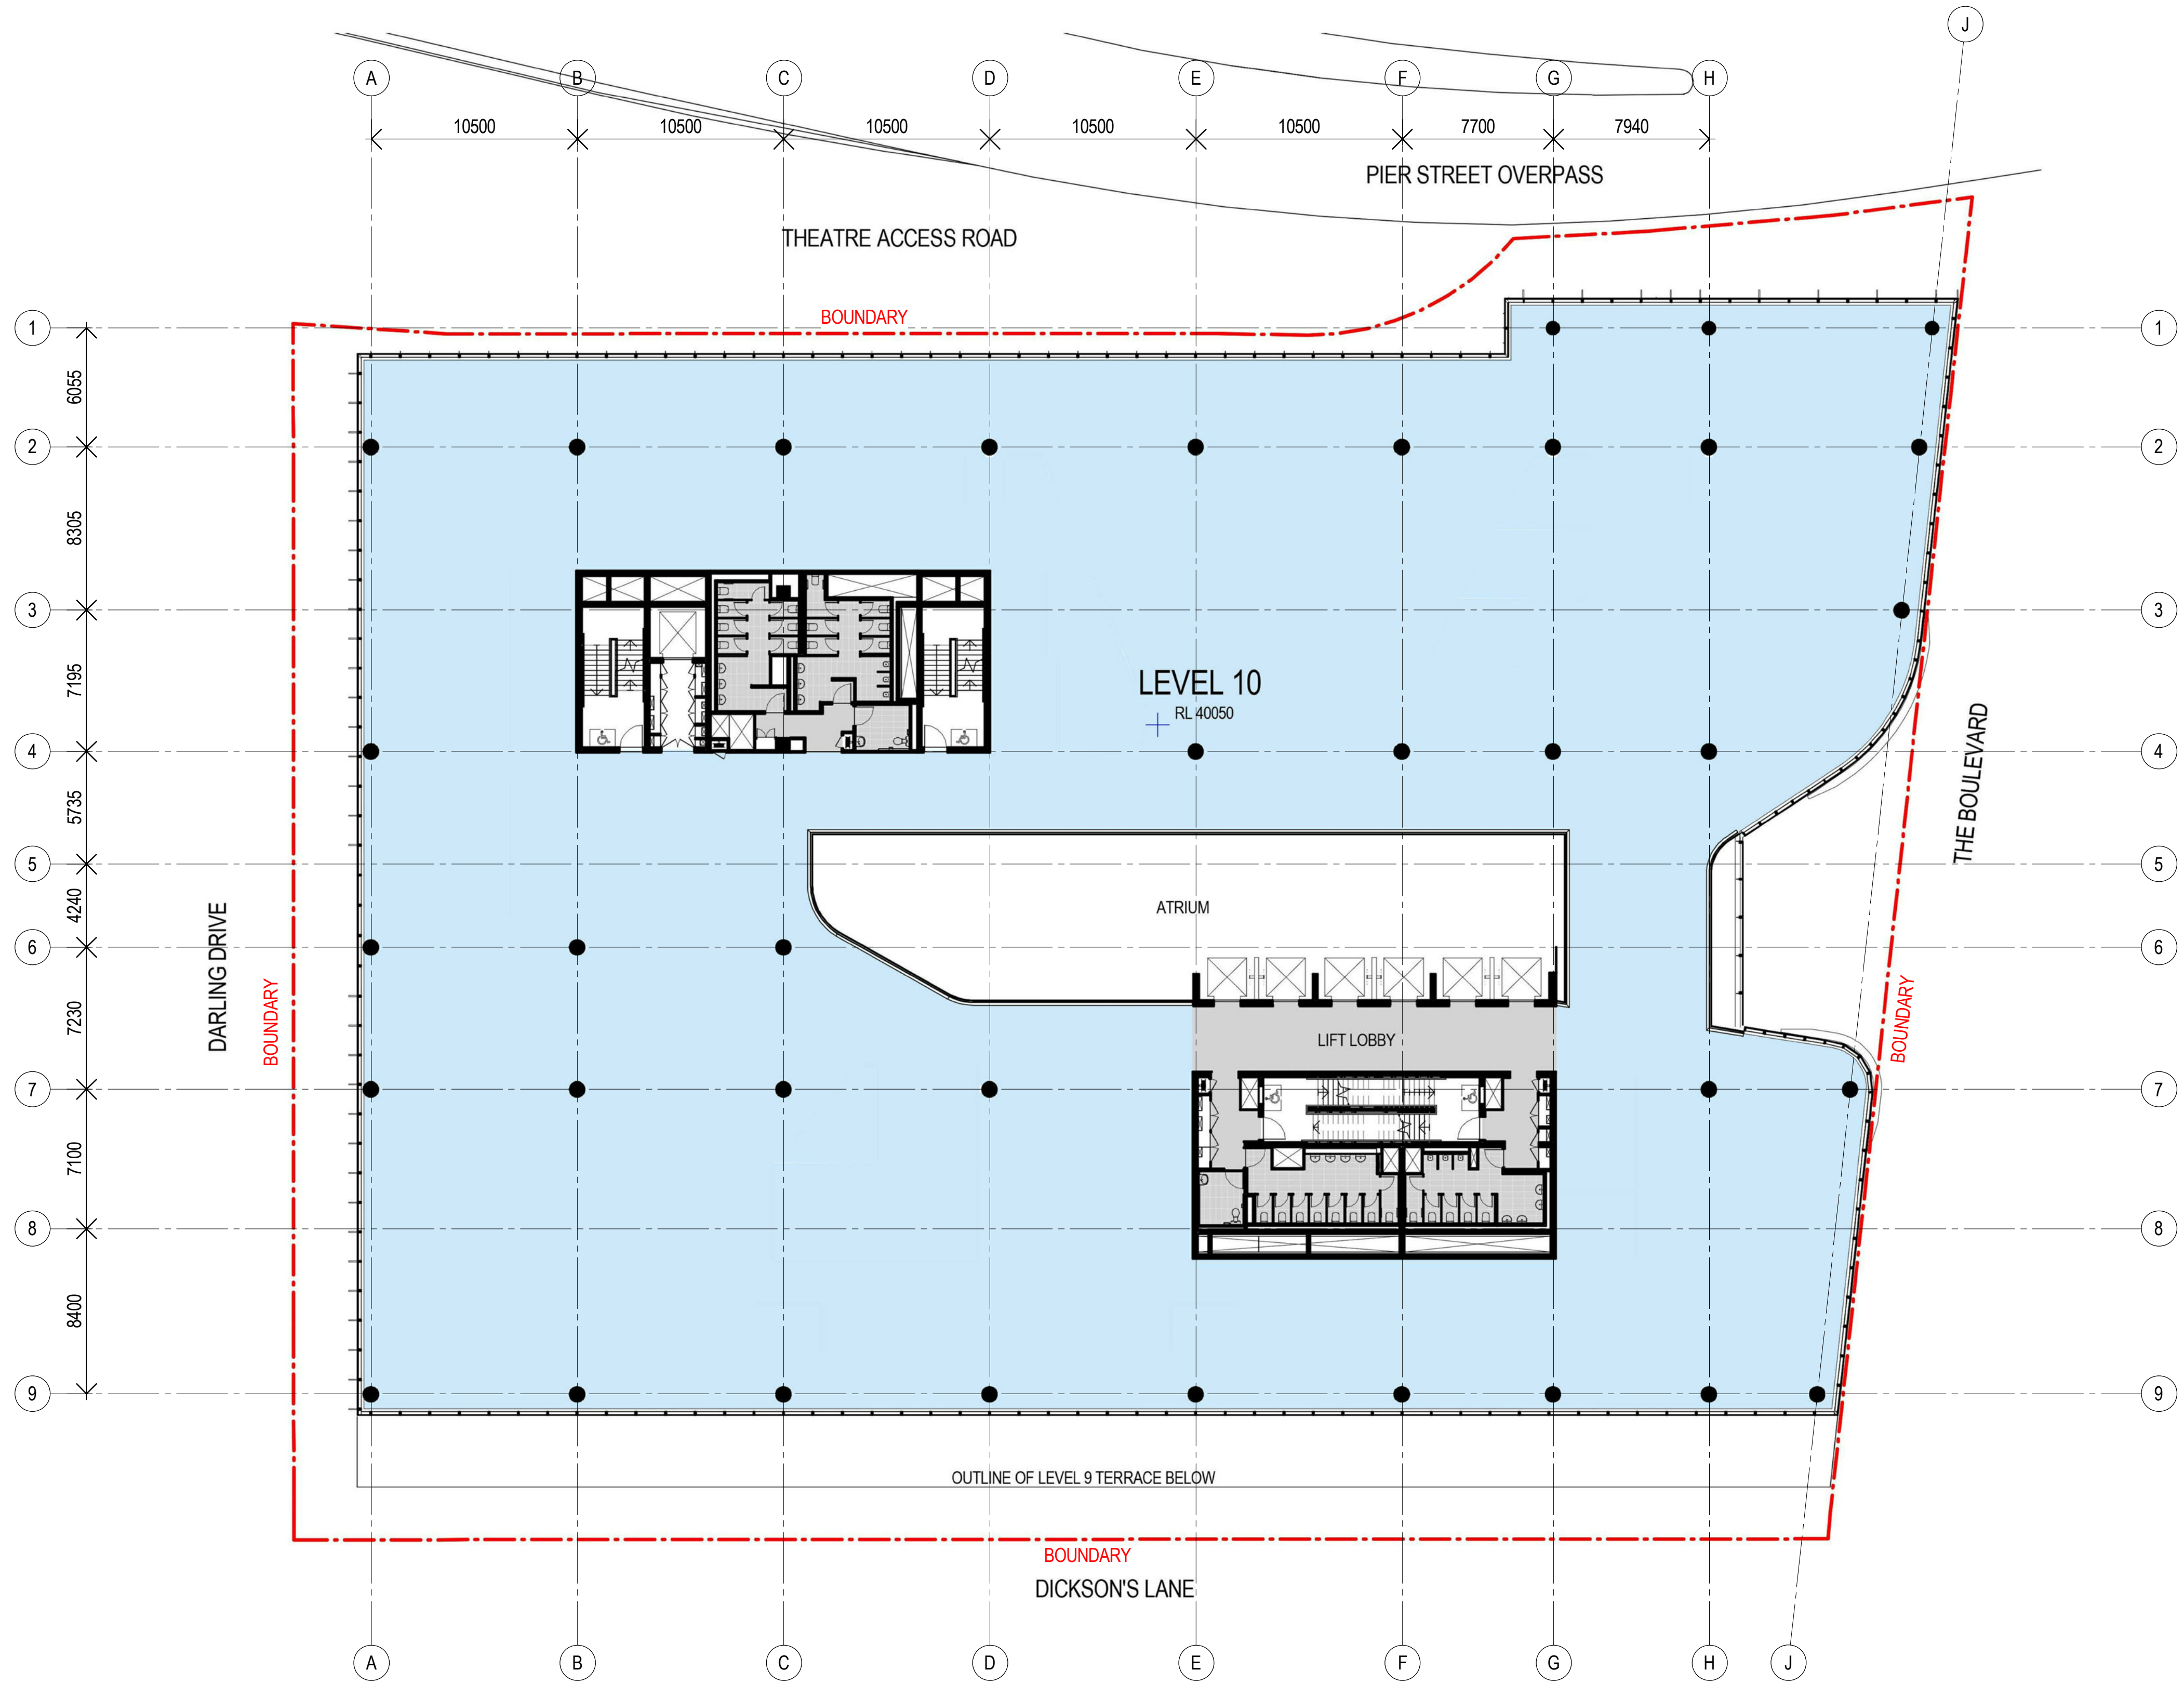

Recent revision history		Description	Date	Notes & Legend
#	Status			
A		SECTION 96 SUBMISSION	10/03/15	Contractor must verify all dimensions on site before commencing work or preparing shop drawings. Do not scale drawings. NOTE: Issued for Section 96 only. Subject to review and design development - not to be used for construction.
B		REVISED SECTION 96 SUBMISSION	26/06/15	
C		S96.2 SUBMISSION	22/09/15	
D		S96.2 SUBMISSION	01/10/15	

Date generated 5-10-16 12:23:40 PM C:\My Documents\Autodesk\Revit\RAC2016\120605_DarlingSquare_BUILDING_160907_sydwarc.rvt



Project
DARLING SQUARE NW PLOT

Client
LEND LEASE

Issuer
WOODS BAGOT

© Woods Bagot

Project number
120605

Checked Approved

Size check
25mm

Sheet size
A1


Scale
1 : 200

Sheet title
GENERAL ARRANGEMENT PLAN -
LEVEL 10

Sheet number
DA2012

Status

Revision
D

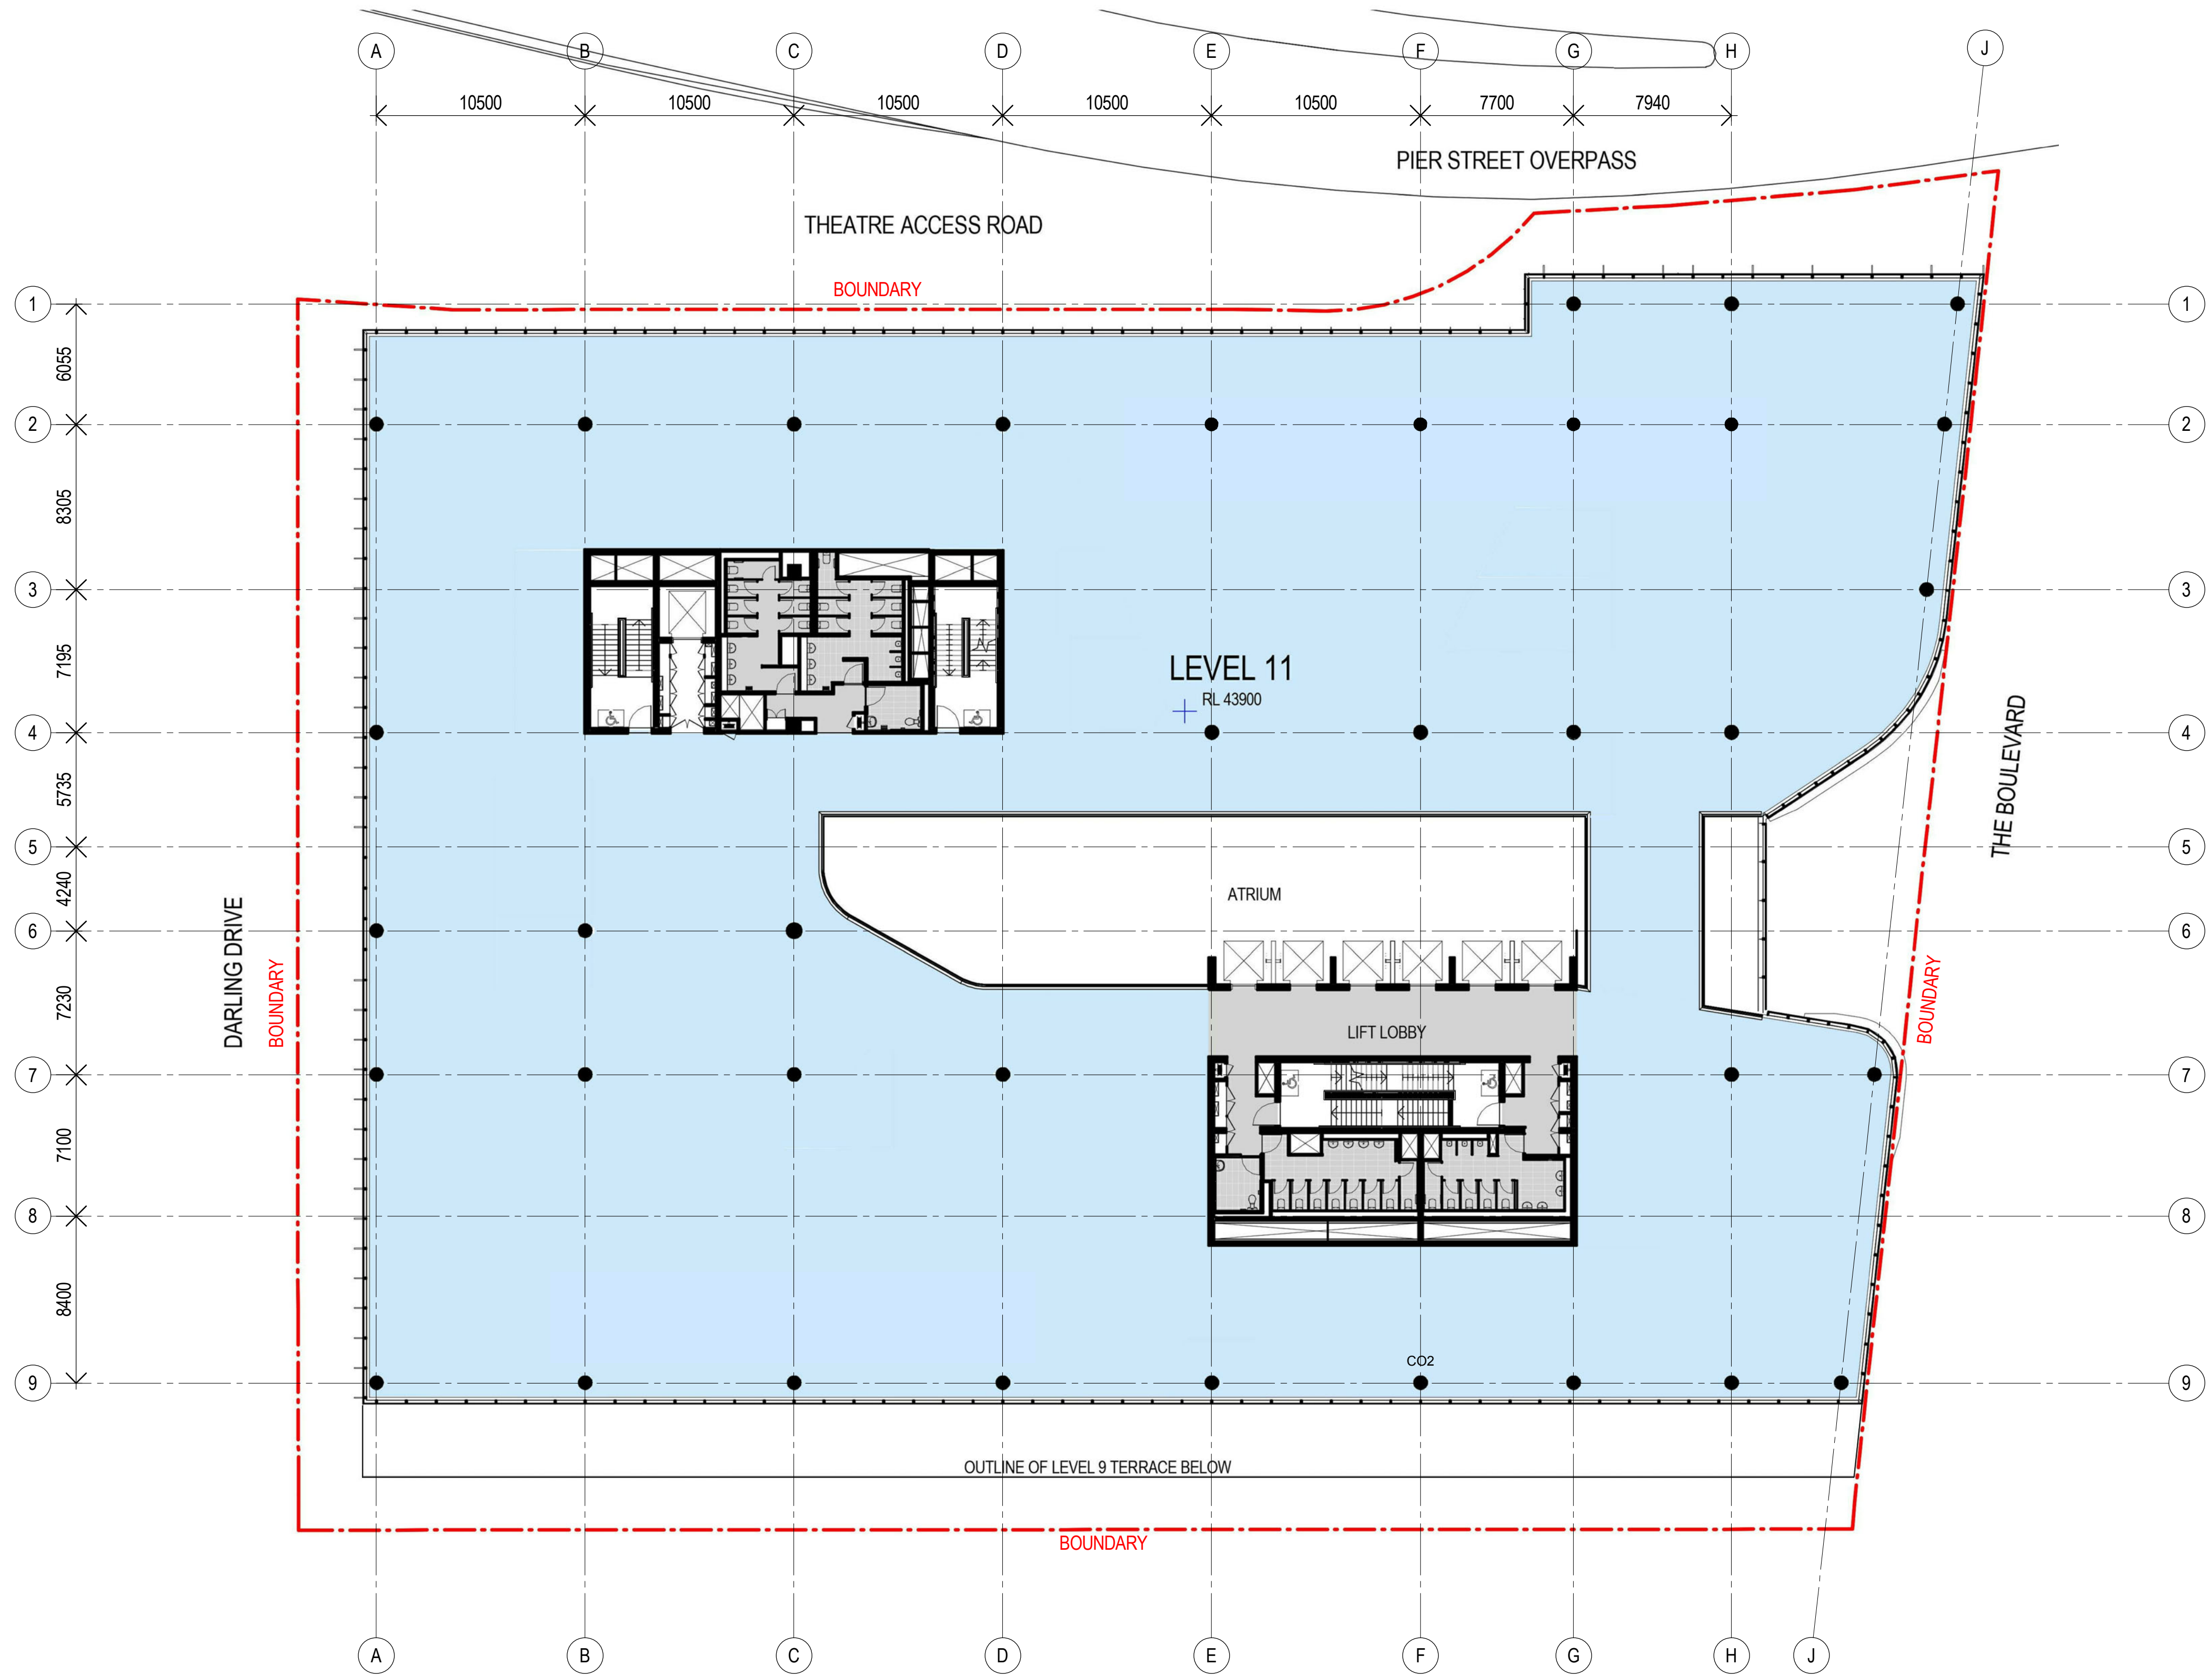

Recent revision history		Description	Date	Notes & Legend
#	Status			
A		SECTION 96 SUBMISSION	10/03/15	Contractor must verify all dimensions on site before commencing work or preparing shop drawings. Do not scale drawings. NOTE: Issued for Section 96 only. Subject to review and design development - not to be used for construction.
B		REVISED SECTION 96 SUBMISSION	26/06/15	
C		S96_2 SUBMISSION	22/09/15	
D		S96_2 SUBMISSION	01/10/15	
E		S96_2 SUBMISSION	07/10/15	
F		S96_2 SUBMISSION	08/10/15	
G		S69_3 SUBMISSION	27/09/16	

Date generated 5-10-16 12:24:19 PM C:\My Documents\Autodesk\Revit\RAC2016\120605_DarlingSquare_BUILDING_160907_sydwarc.rvt

Project
DARLING SQUARE NW PLOT

Client
LEND LEASE

Issuer
WOODS BAGOT

© Woods Bagot

Project number
120605

Checked Approved

Size check
25mm

Sheet size
A1


Scale
1 : 200

Sheet title
GENERAL ARRANGEMENT PLAN -
LEVEL 11

Sheet number
DA2013

Status

Revision
G

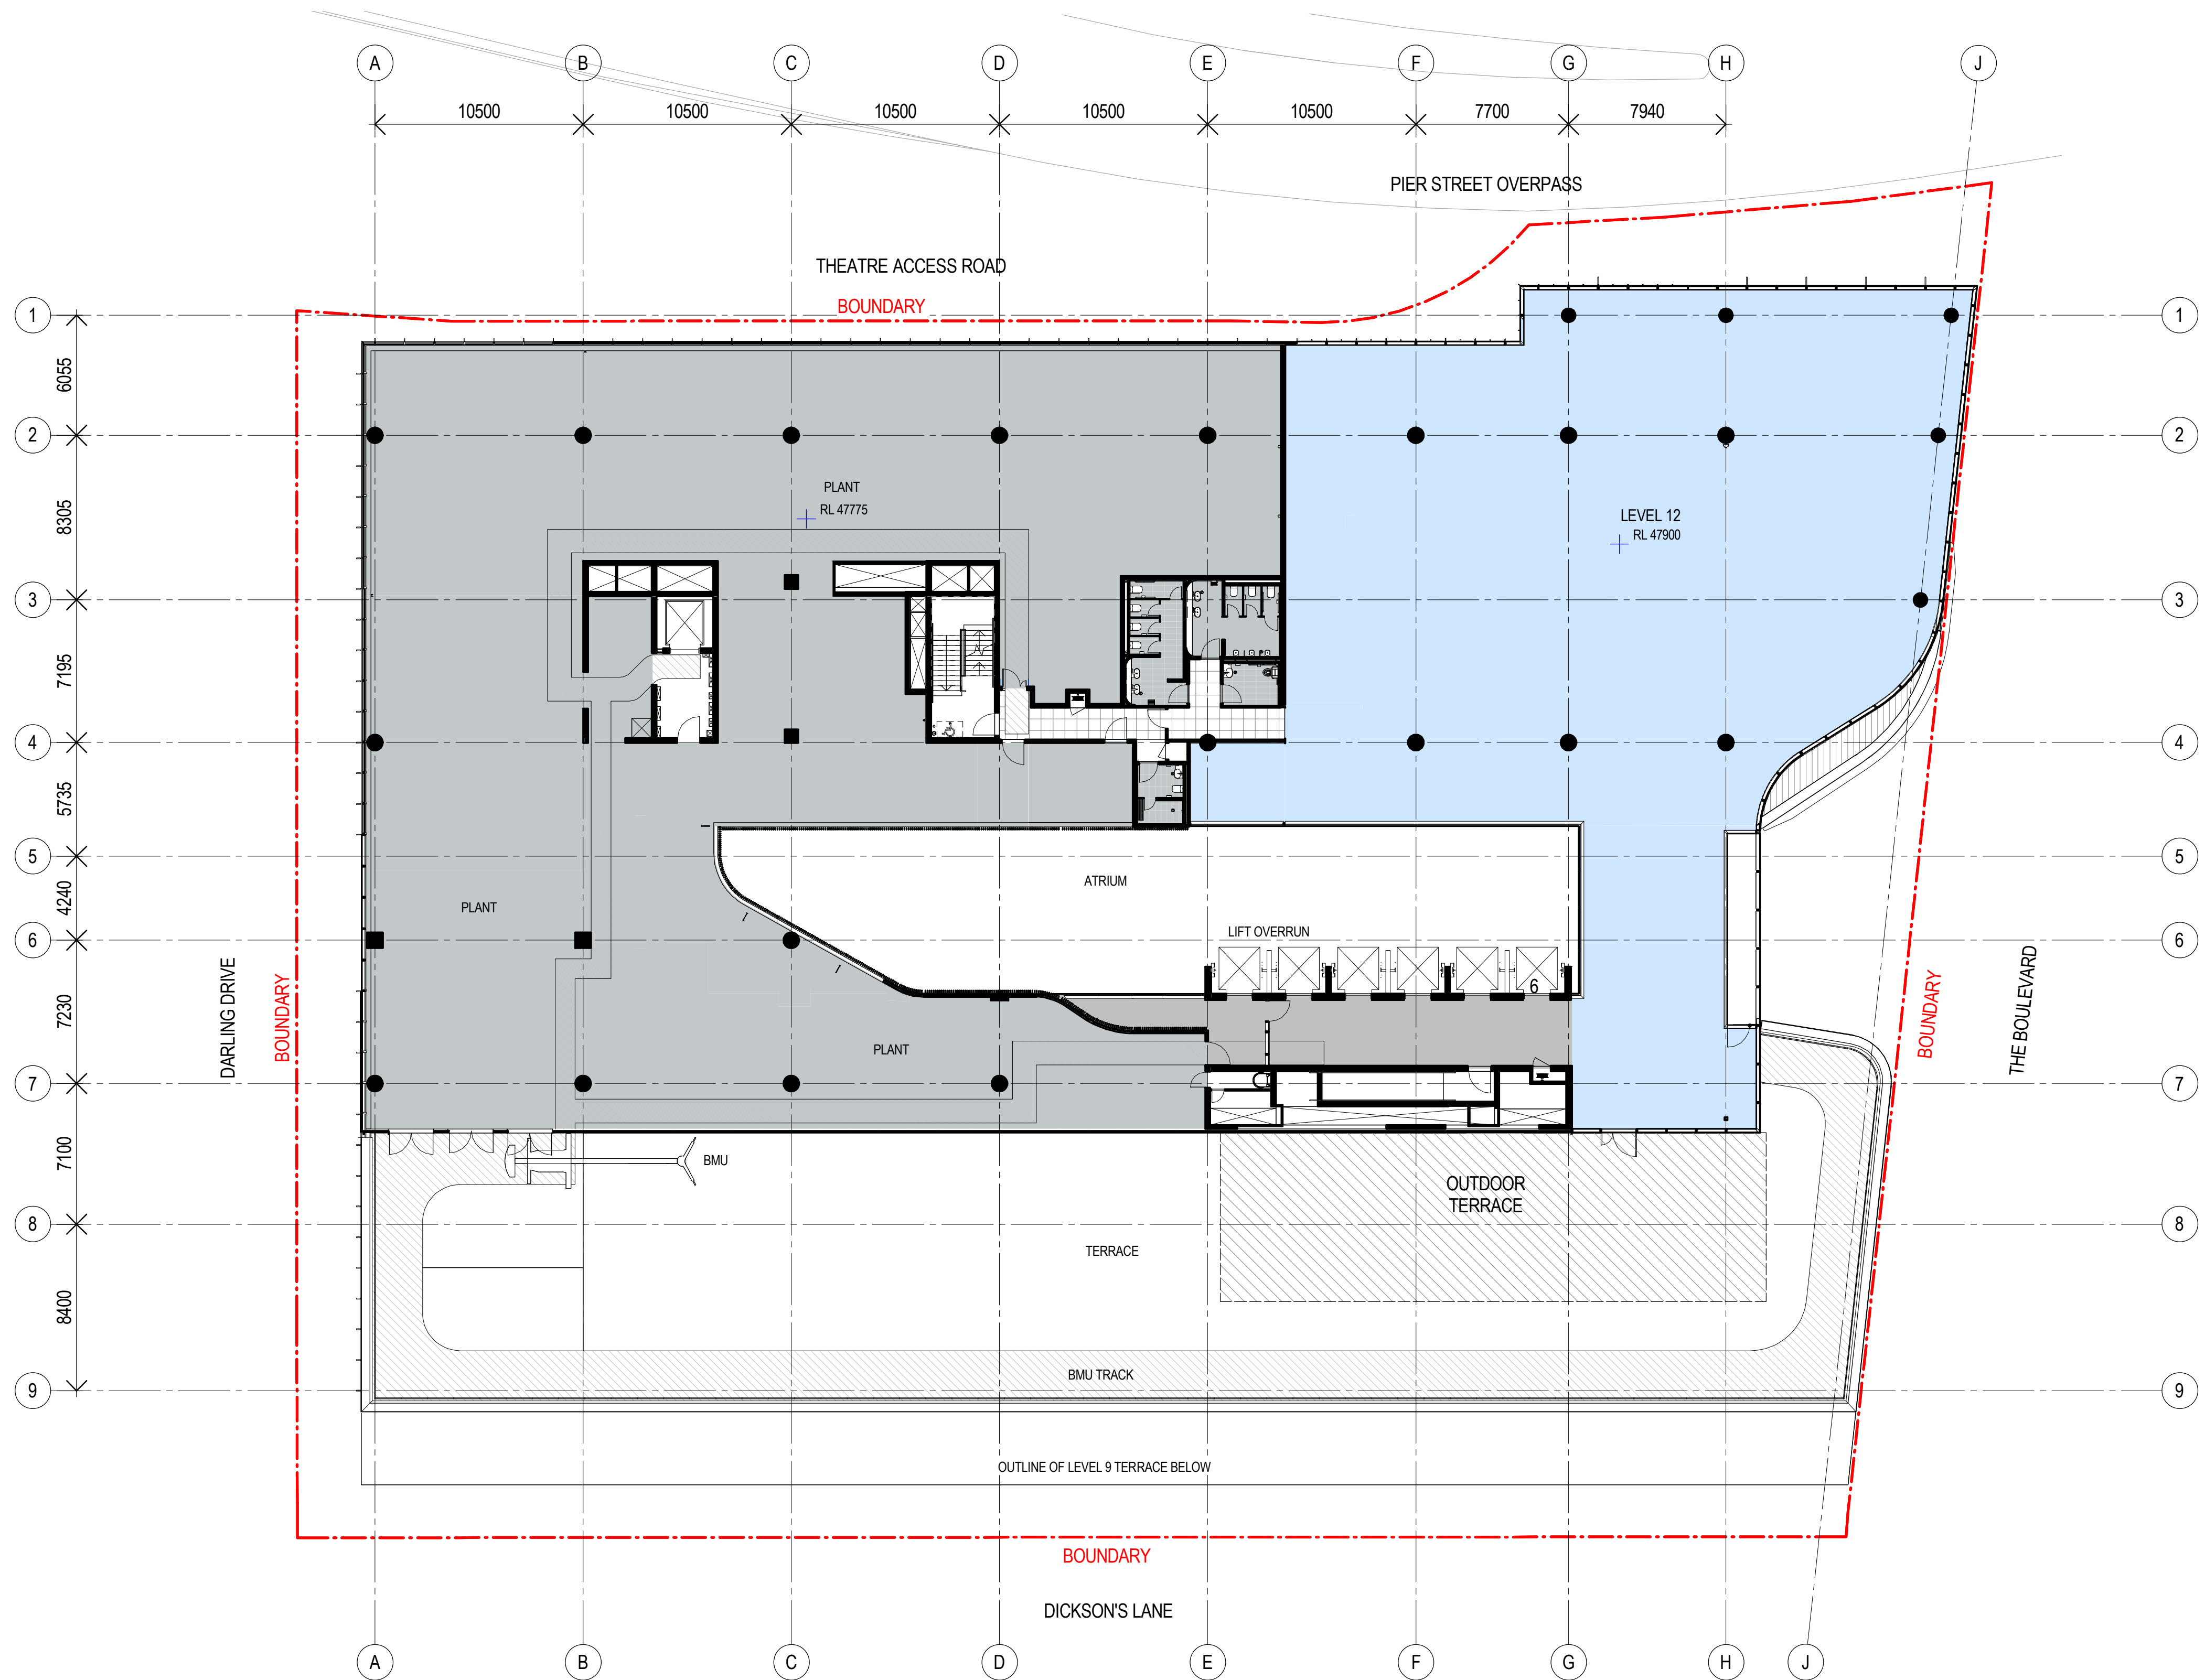

Recent revision history		Description	Date	Notes & Legend
#	Status			
A		SECTION 96 SUBMISSION	10/03/15	Contractor must verify all dimensions on site before commencing work or preparing shop drawings. Do not scale drawings. NOTE: Issued for Section 96 only. Subject to review and design development - not to be used for construction.
B		REVISED SECTION 96 SUBMISSION	26/06/15	
C		S96_2 SUBMISSION	22/09/15	
D		S96_2 SUBMISSION	01/10/15	
E		S96_2 SUBMISSION	07/10/15	
F		S96_2 SUBMISSION	08/10/15	
G		S69_3 SUBMISSION	27/09/16	

Project
DARLING SQUARE NW PLOT

Client
LEND LEASE

Issuer
WOODS BAGOT

© Woods Bagot

Project number
120605

Checked Approved

Size check
25mm

Sheet size
A1


Scale
1 : 200

Sheet title
GENERAL ARRANGEMENT PLAN -
LEVEL 12 PLANT

Sheet number
DA2014

Status

Revision
G

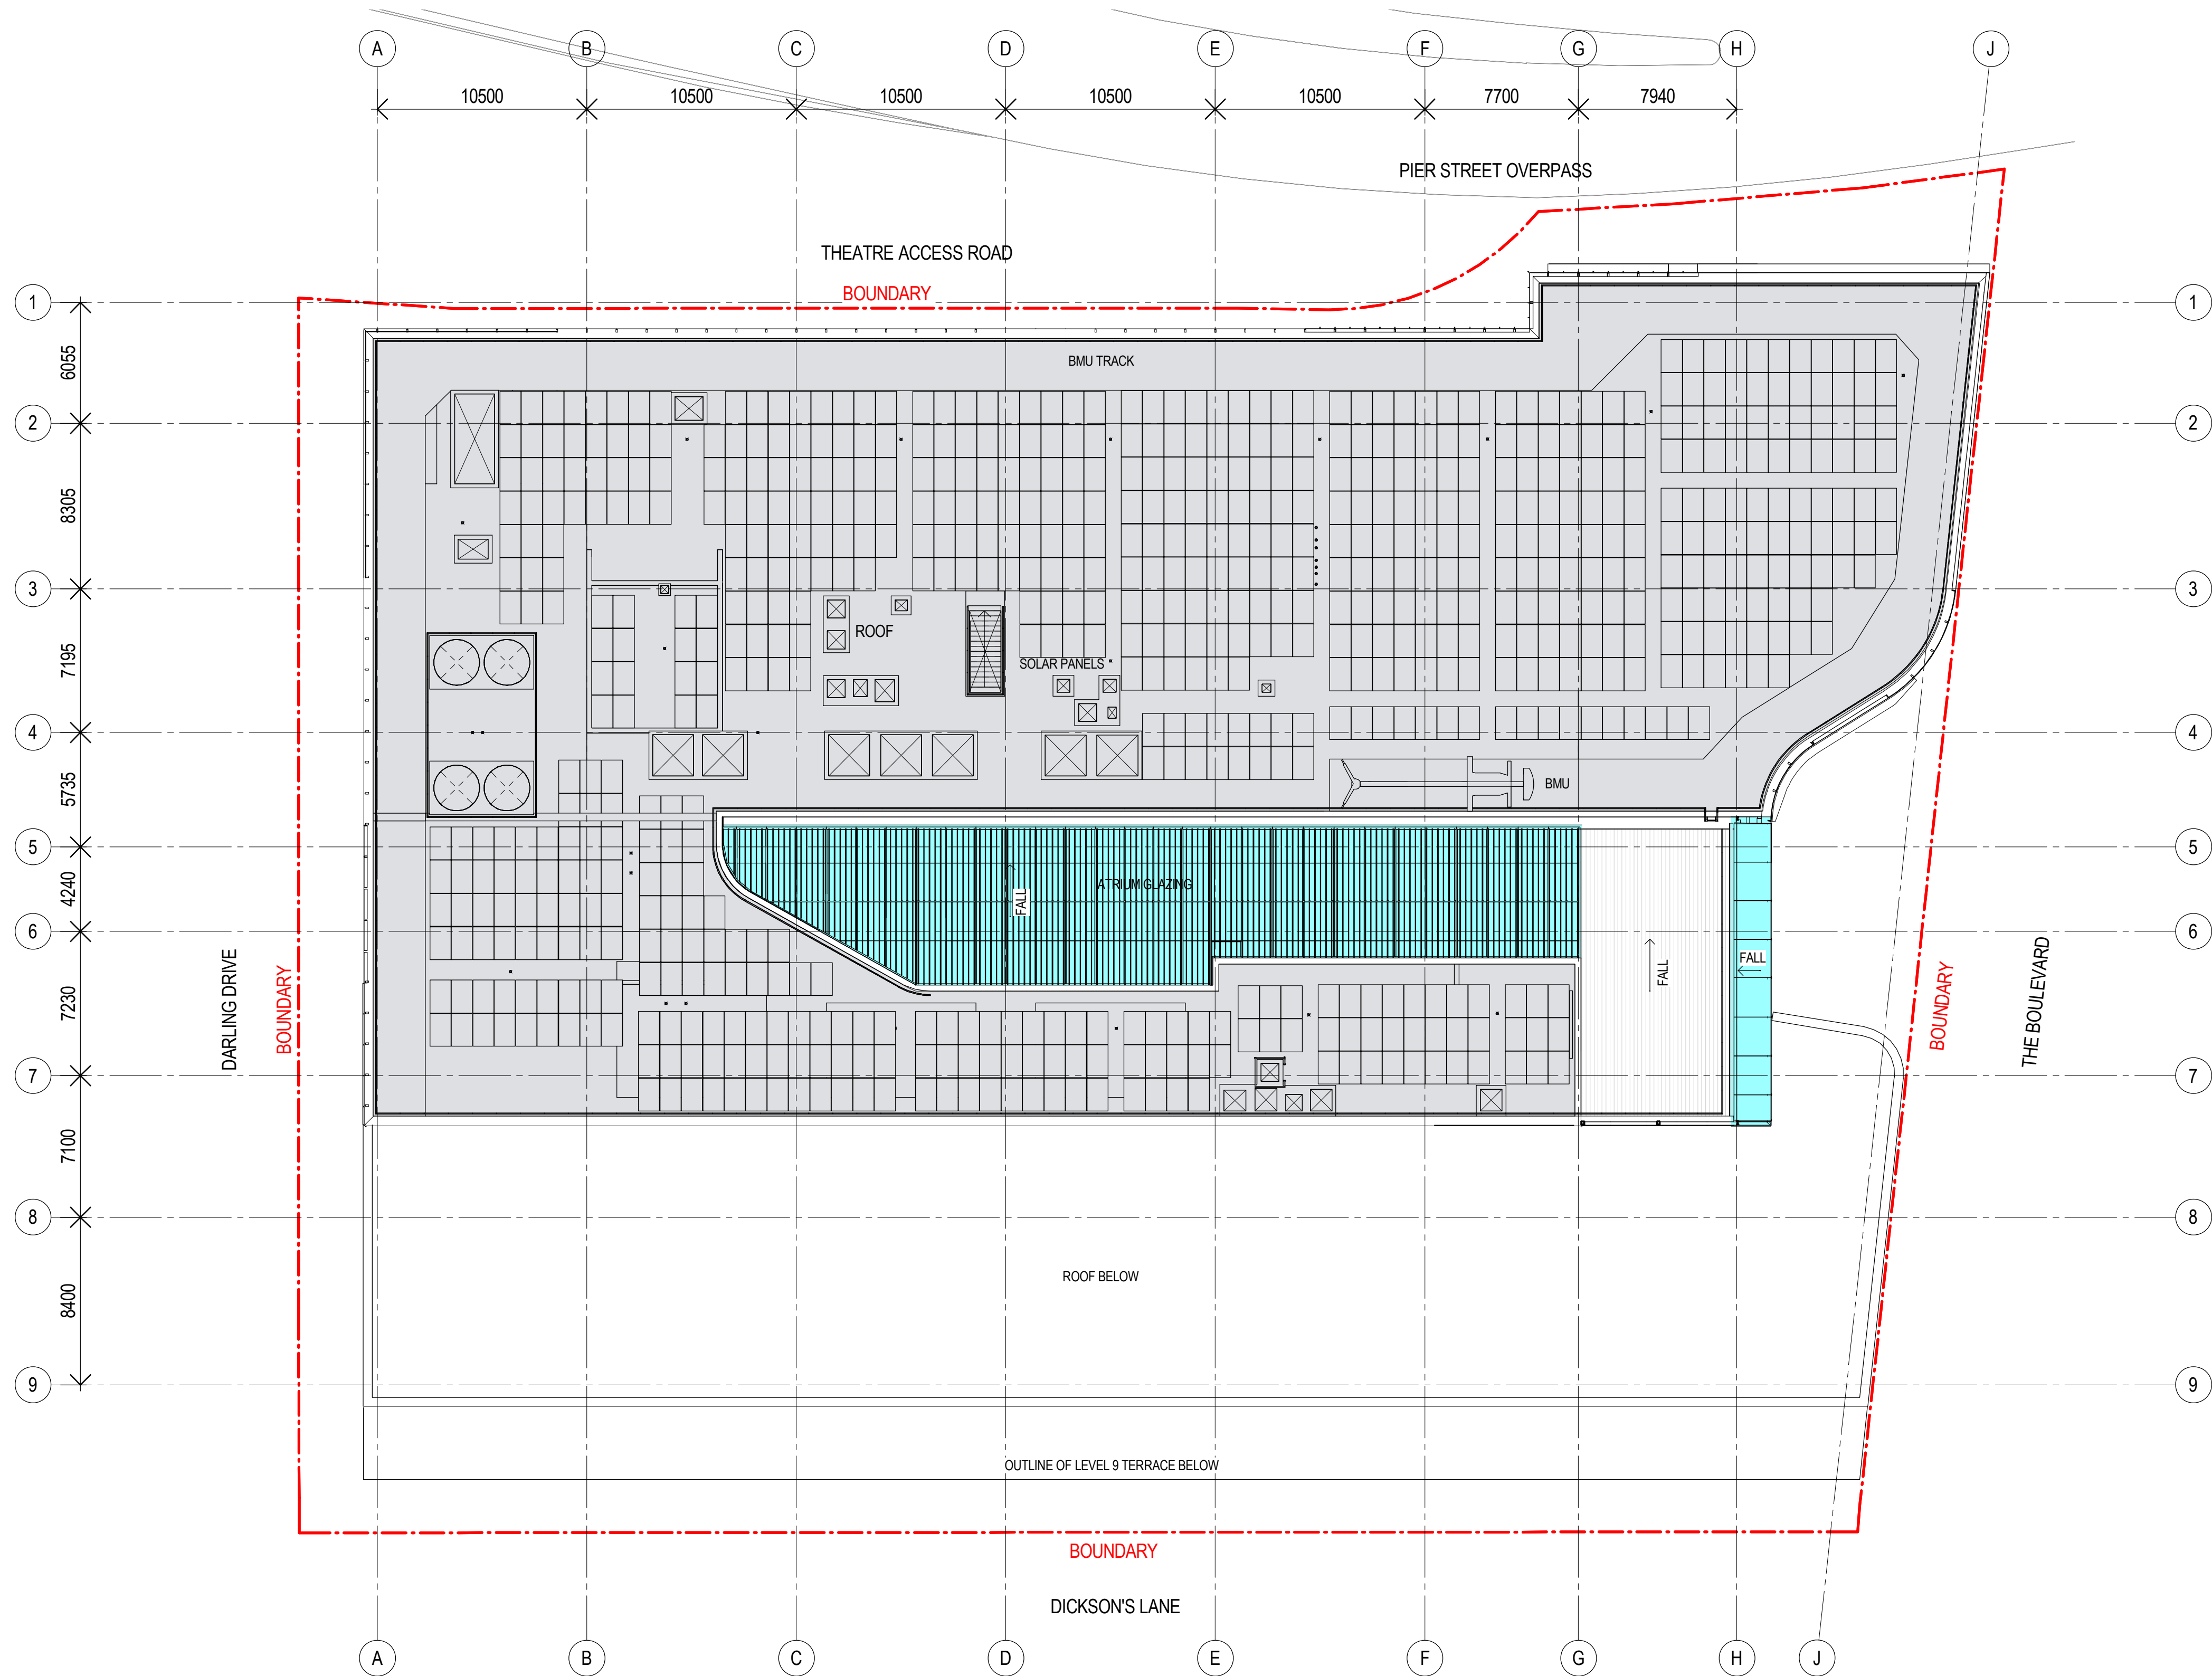

Recent revision history		Date	Notes & Legend
#	Status		
A	SECTION 96 SUBMISSION	10/03/15	Contractor must verify all dimensions on site before commencing work or preparing shop drawings. Do not scale drawings. NOTE: Issued for Section 96 only. Subject to review and design development - not to be used for construction.
B	REVISED SECTION 96 SUBMISSION	26/06/15	
C	S96_2 SUBMISSION	22/09/15	
D	S96_2 SUBMISSION	01/10/15	
E	S96_2 SUBMISSION	07/10/15	
F	S89_3 SUBMISSION	27/09/16	

Date generated 5-10-16 12:25:32 PM C:\My Documents\Autodesk\Revit\RAC2016\120605_DarlingSquare_BUILDING_160907_sydwarc.rvt



Project
DARLING SQUARE NW PLOT

Client
LEND LEASE

Issuer
WOODS BAGOT

© Woods Bagot

Project number
120605

Checked Approved

Size check
25mm

Sheet size
A1

Scale
1 : 200

Sheet title
GENERAL ARRANGEMENT PLAN - ROOF

Sheet number
DA2015

Status

Revision
F