



PART LONGITUDINAL SECTION ON LINE 2

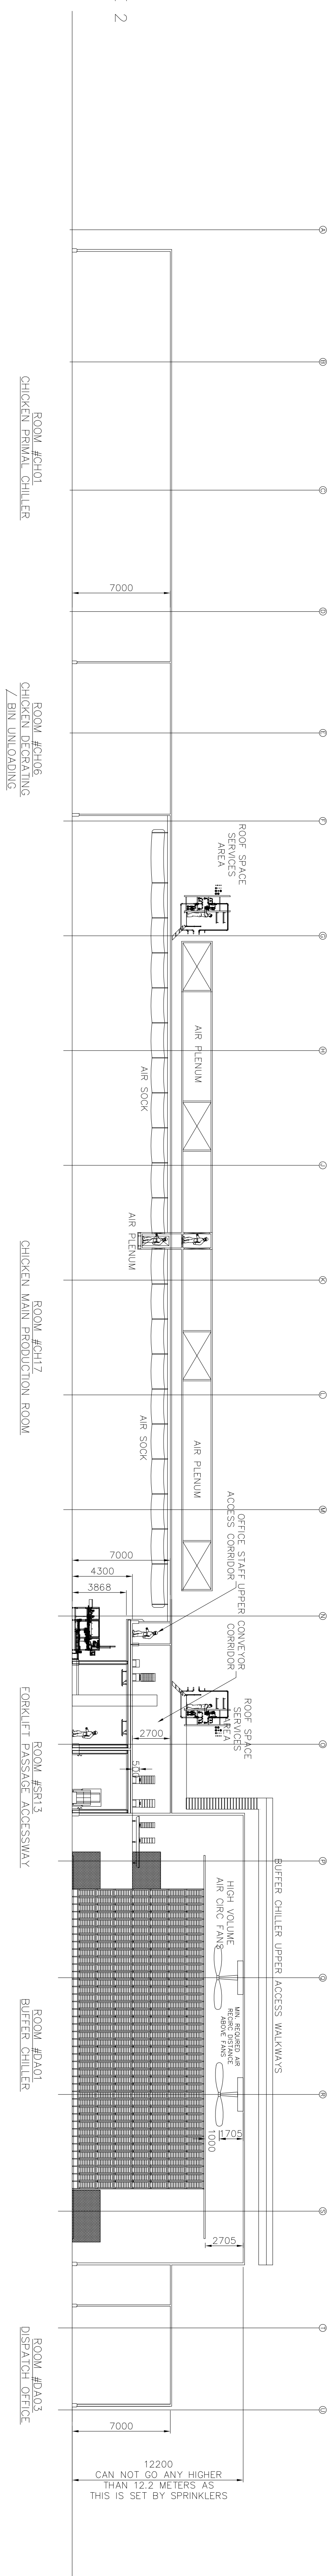

PART LONGITUDINAL SECTION ON LINE 5

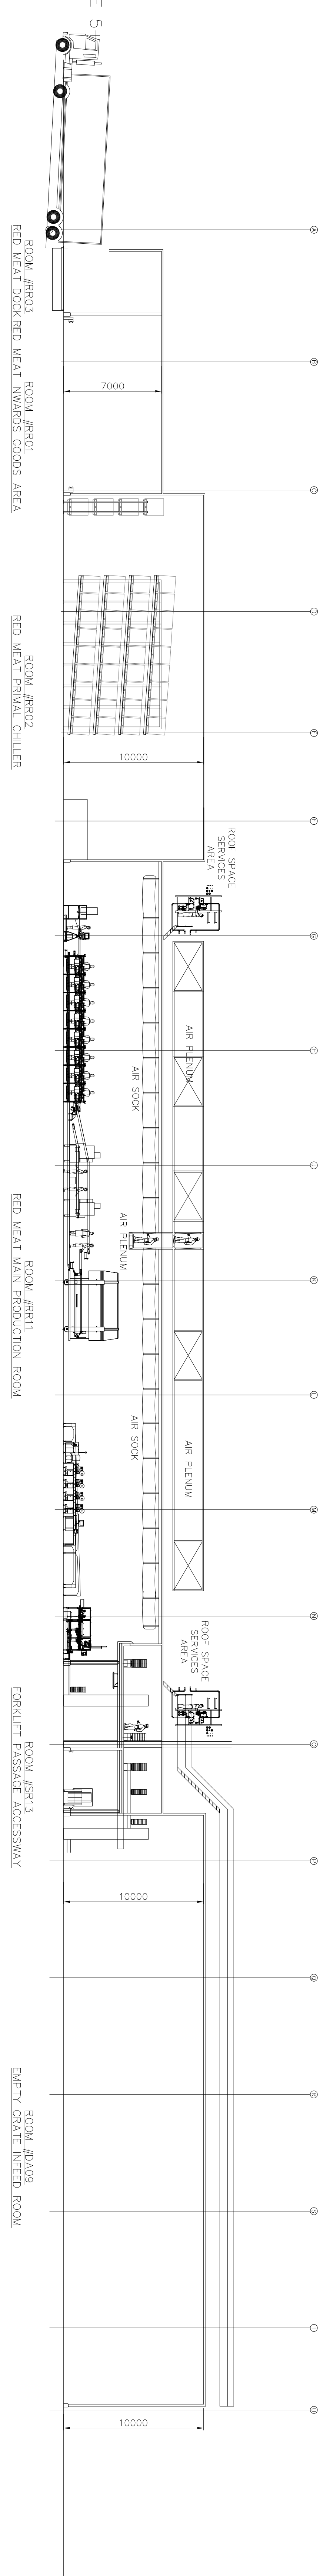

LONGITUDINAL SECTION ON LINE 6

