


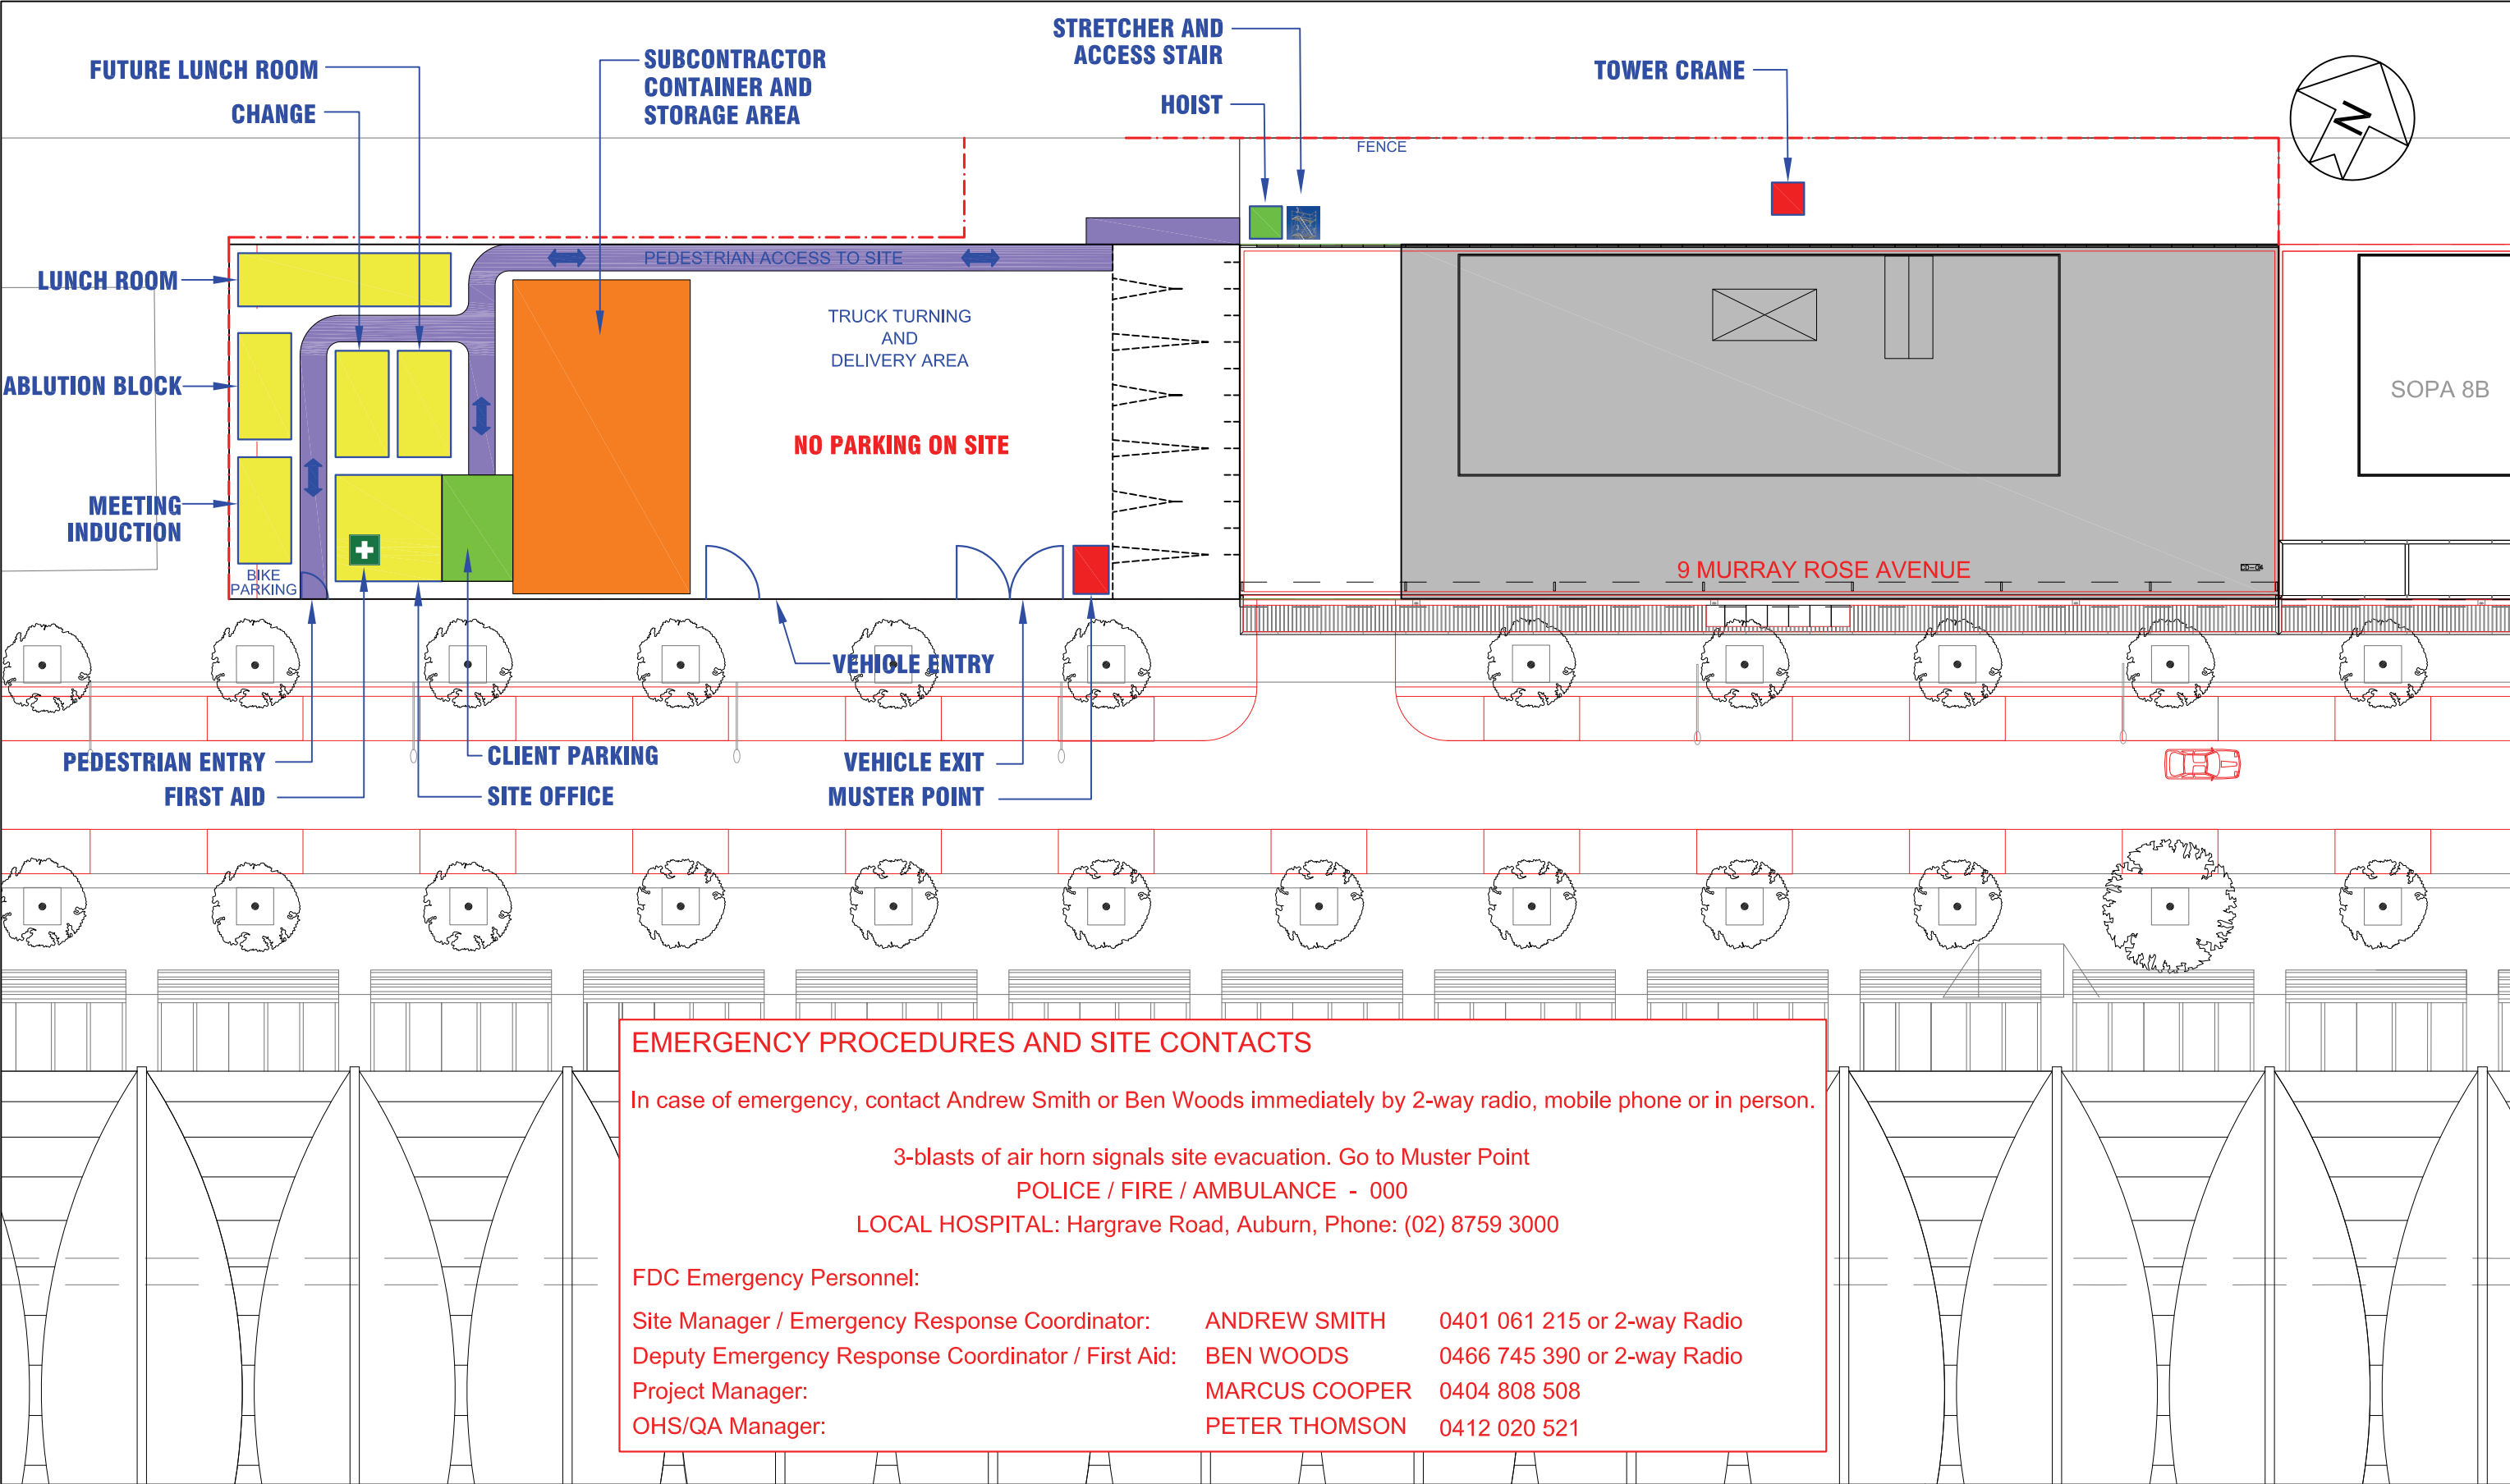

SITE MAP AND TRAFFIC MOVEMENT PLAN

SOPA, SYDNEY OLYMPIC PARK