

Drawing Schedule

Drawing No.		Scale
A01.001[B]	Site Plan	1:500@A3
A02.002[B]	Level 002_Basement_Floor Plan	1:200@A3
A02.001[B]	Level 001_Basement_Floor Plan	1:200@A3
A02.00[C]	Level 00_Floor Plan	1:200@A3
A02.01[B]	Level 01_Floor Plan	1:200@A3
A02.02[B]	Level 02_Typical Floor Plan	1:200@A3
A02.06[B]	Level 06_Plant	1:200@A3
A05.001[B]	South Elevation	1:200@A3
A05.002[B]	West Elevation	1:200@A3
A06.001[B]	Section AA	1:200@A3
A06.002[B]	Section BB	1:200@A3
A06.003[B]	Section CC	1:200@A3

A	02.08.13	Development Application	MU BR
Revision	Date	Description	Initial Checked

Revision	Date	Description	Initial Checked

Site 8C Commercial Building Sydney Olympic Park

Drawing Schedule



Check all dimensions and site conditions prior to commencement of any work, the purchase or ordering of any materials, fittings, plant, services or equipment and the preparation of shop drawings and/or the fabrication of any components.
Do not scale drawings - refer to figured dimensions only. Any discrepancies shall immediately be referred to the architect for clarification.
All drawings may not be reproduced or distributed without prior permission from the architect.

Scale	
Drawn	MU
Checked	BR
Project No.	S11610
Status	Development Application
Plot Date	2/8/2013 4:09:04 PM
Plot File	S:\11600-11699\11610_idc_sopa_8c\00_main\cad\plots\DA\A01...
Drawing No.	[Revision]

A00.000[A]

Sydney 1/243 Liverpool Street
East Sydney NSW 2010 Australia
T 02 8354 5100 F 02 8354 5199
email syd@batesmart.com.au
http://www.batesmart.com.au

Melbourne 1 Nicholson Street
Melbourne VIC 3000 Australia
T 03 8664 6200 F 03 8664 6300
email melb@batesmart.com.au
http://www.batesmart.com.au

Bates Smart Pty Ltd ABN 70 004 999 400





Check all dimensions and site conditions prior to commencement of any work, the purchase or ordering of any materials, fittings, plant, services or equipment and the preparation of shop drawings and/or the fabrication of any components.
Do not scale drawings - refer to figured dimensions only. Any discrepancies shall immediately be referred to the architect for clarification.
All drawings may not be reproduced or distributed without prior permission from the architect.


B	02.08.13	Development Application	MU	BR
A	25.06.13	Pre-DA Submission	MU	BR
Revision	Date	Description	Initial	Checked

Sydney 1/243 Liverpool Street
East Sydney NSW 2010 Australia
T 02 8354 5100 F 02 8354 5199
email syd@batessmart.com.au
<http://www.batessmart.com.au>

Melbourne 1 Nicholson Street
Melbourne VIC 3000 Australia
T 03 8664 6200 F 03 8664 6300
email melb@batessmart.com.au
<http://www.batessmart.com.au>

Bates Smart Pty Ltd ABN 70 004 999 400

BATESSMART™

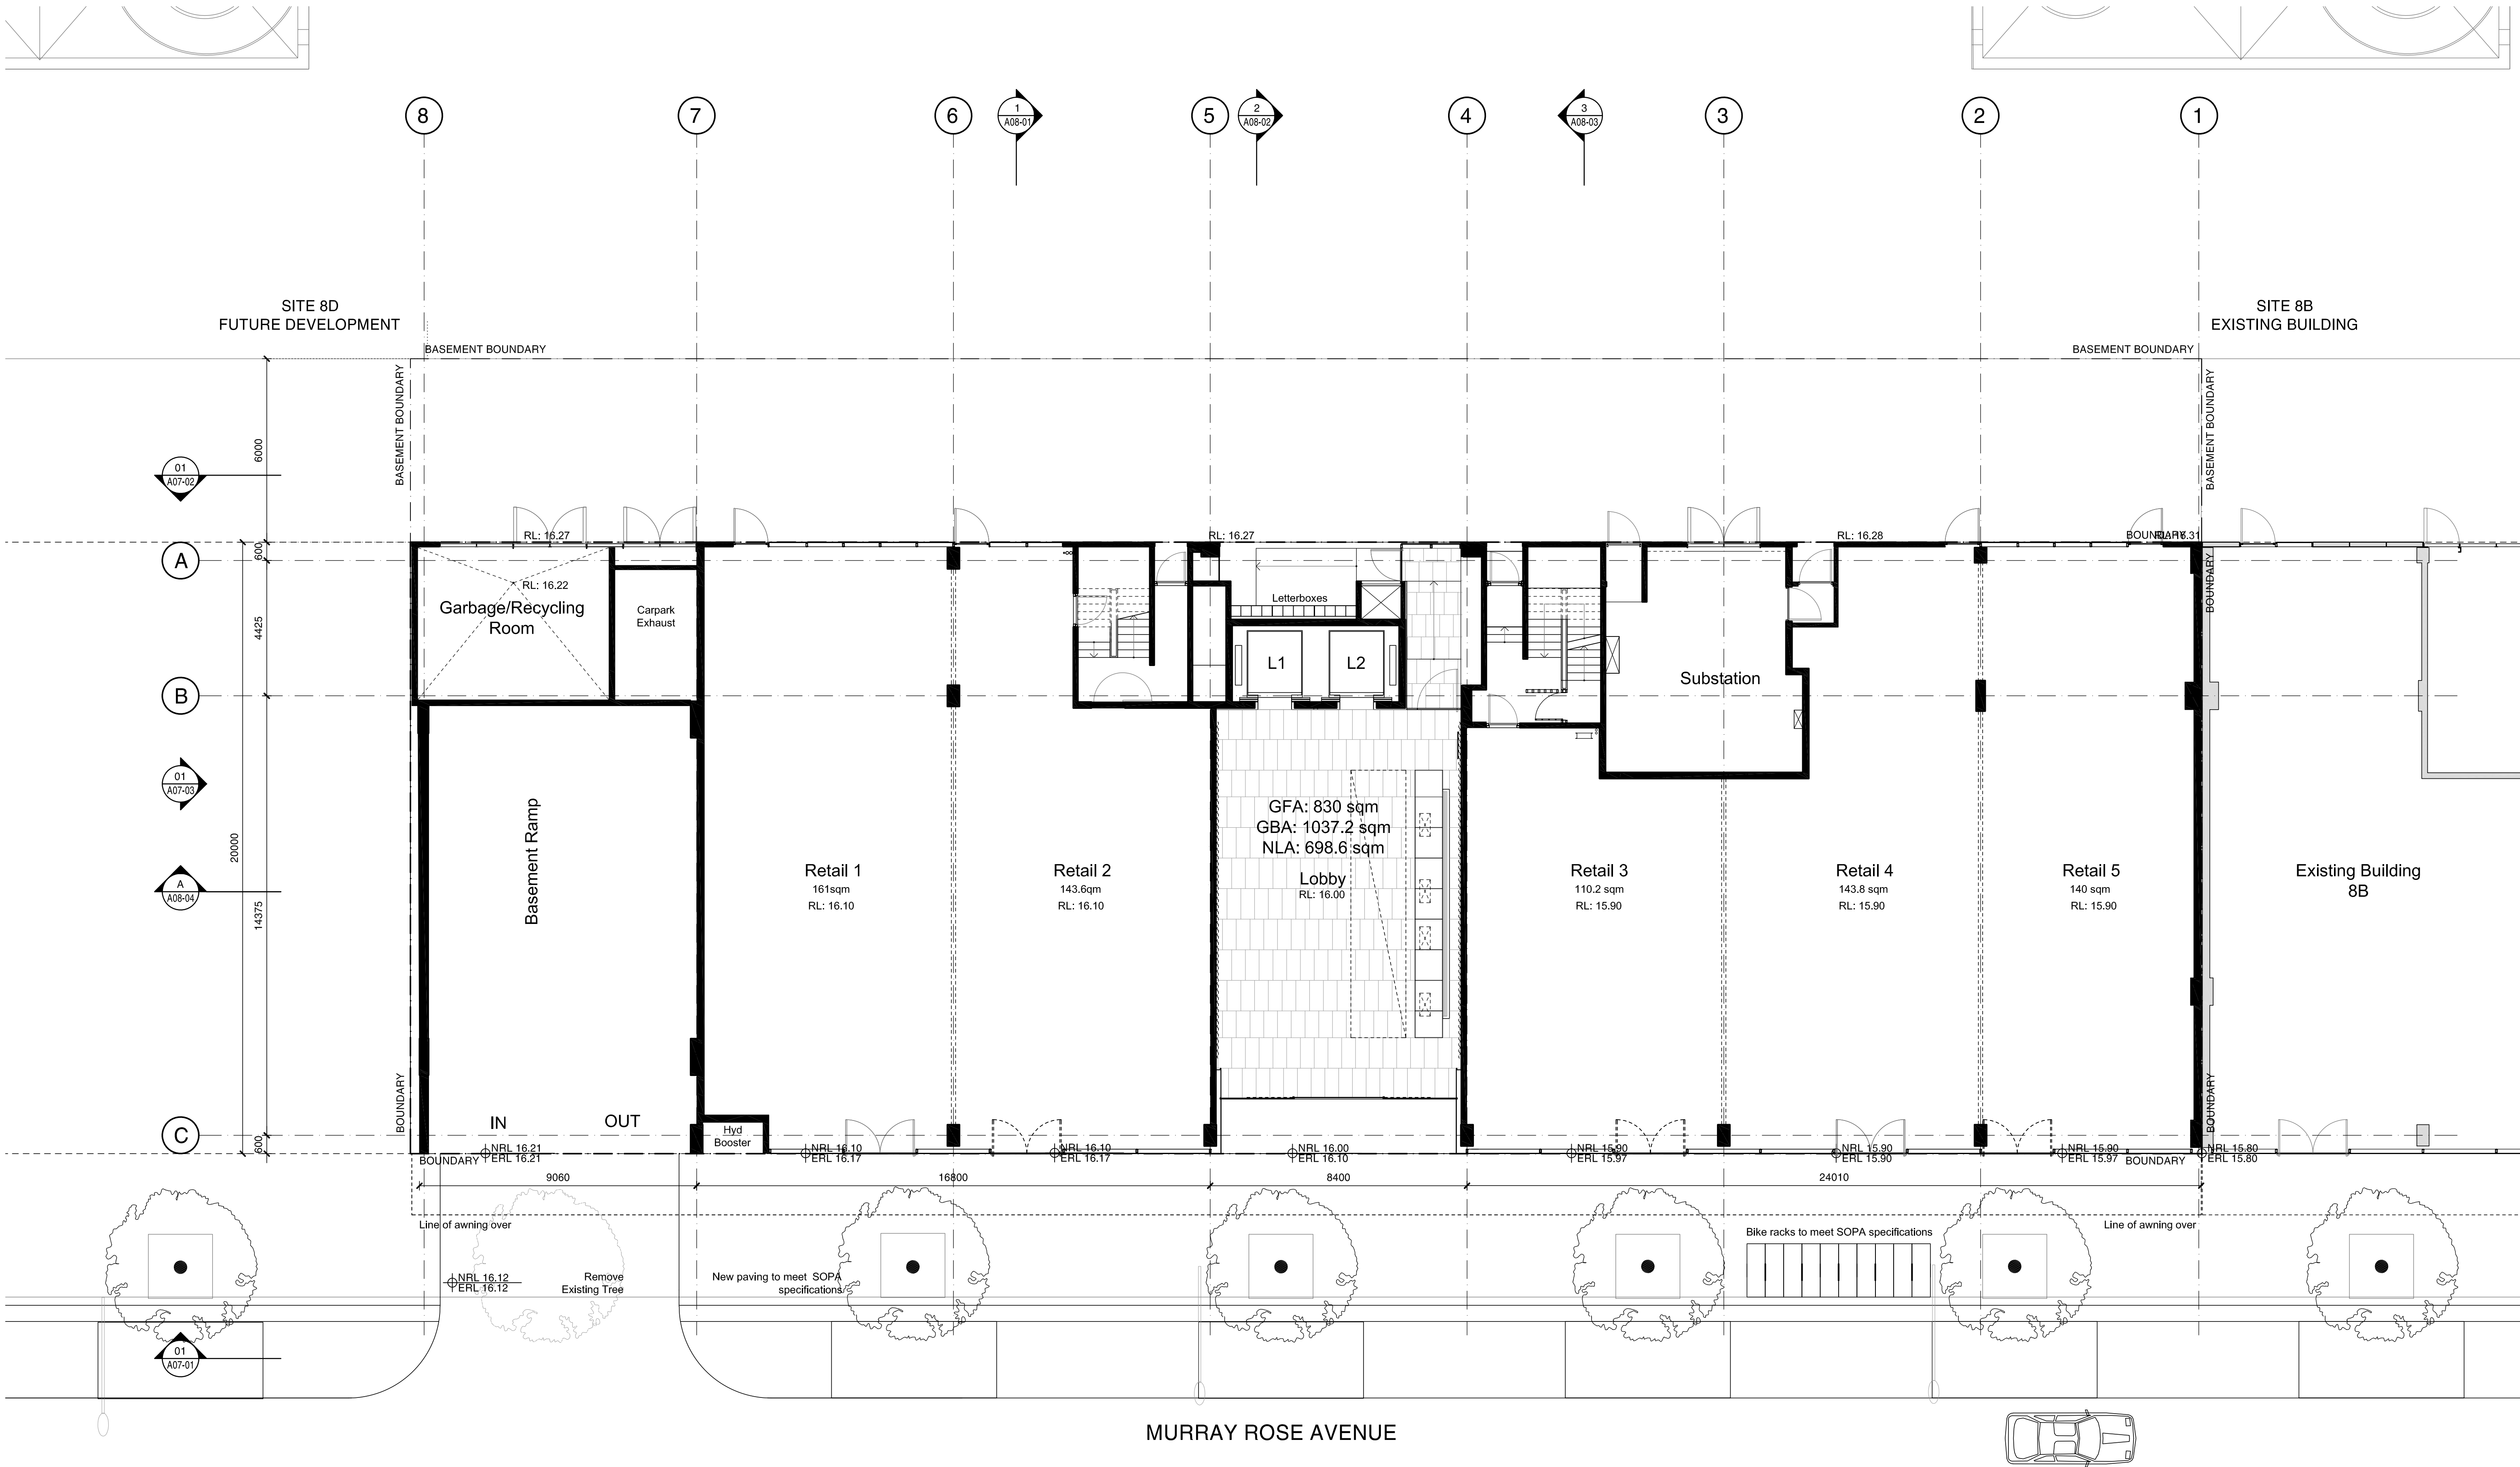

Site 8C Commercial Building
Sydney Olympic Park
Ground Floor Plan

Check all dimensions and site conditions prior to commencement of any work, the purchase or ordering of any materials, fittings, plant, services or equipment and the preparation of shop drawings and/or the fabrication of any components.
Do not scale drawings - refer to figured dimensions only. Any discrepancies shall immediately be referred to the architect for clarification.
All drawings may not be reproduced or distributed without prior permission from the architect.

Scale	1:100 @ A1 / 1:200 @ A3
Drawn	MU
Checked	BR
Project No.	S11610
Status	Development Application
Plot Date	5/8/2013 12:05:18 PM
Plot File	S:\11600-11699s\11610_fdc_sopa_bc\00_main\cad\plots\DA\A02...
Drawing No.	...
[Revision]	

A02.00[C]

Sydney 1/243 Liverpool Street
East Sydney NSW 2010 Australia
T 02 8354 5100 F 02 8354 5199
email syd@batesmart.com.au
http://www.batesmart.com.au




Melbourne 1 Nicholson Street
Melbourne VIC 3000 Australia
T 03 8664 6200 F 03 8664 6300
email melb@batesmart.com.au
http://www.batesmart.com.au

Bates Smart Pty Ltd ABN 70 004 999 400


BATESSMART™

Revision Date	Description	Initial	Checked

Revision Date	Description	Initial	Checked

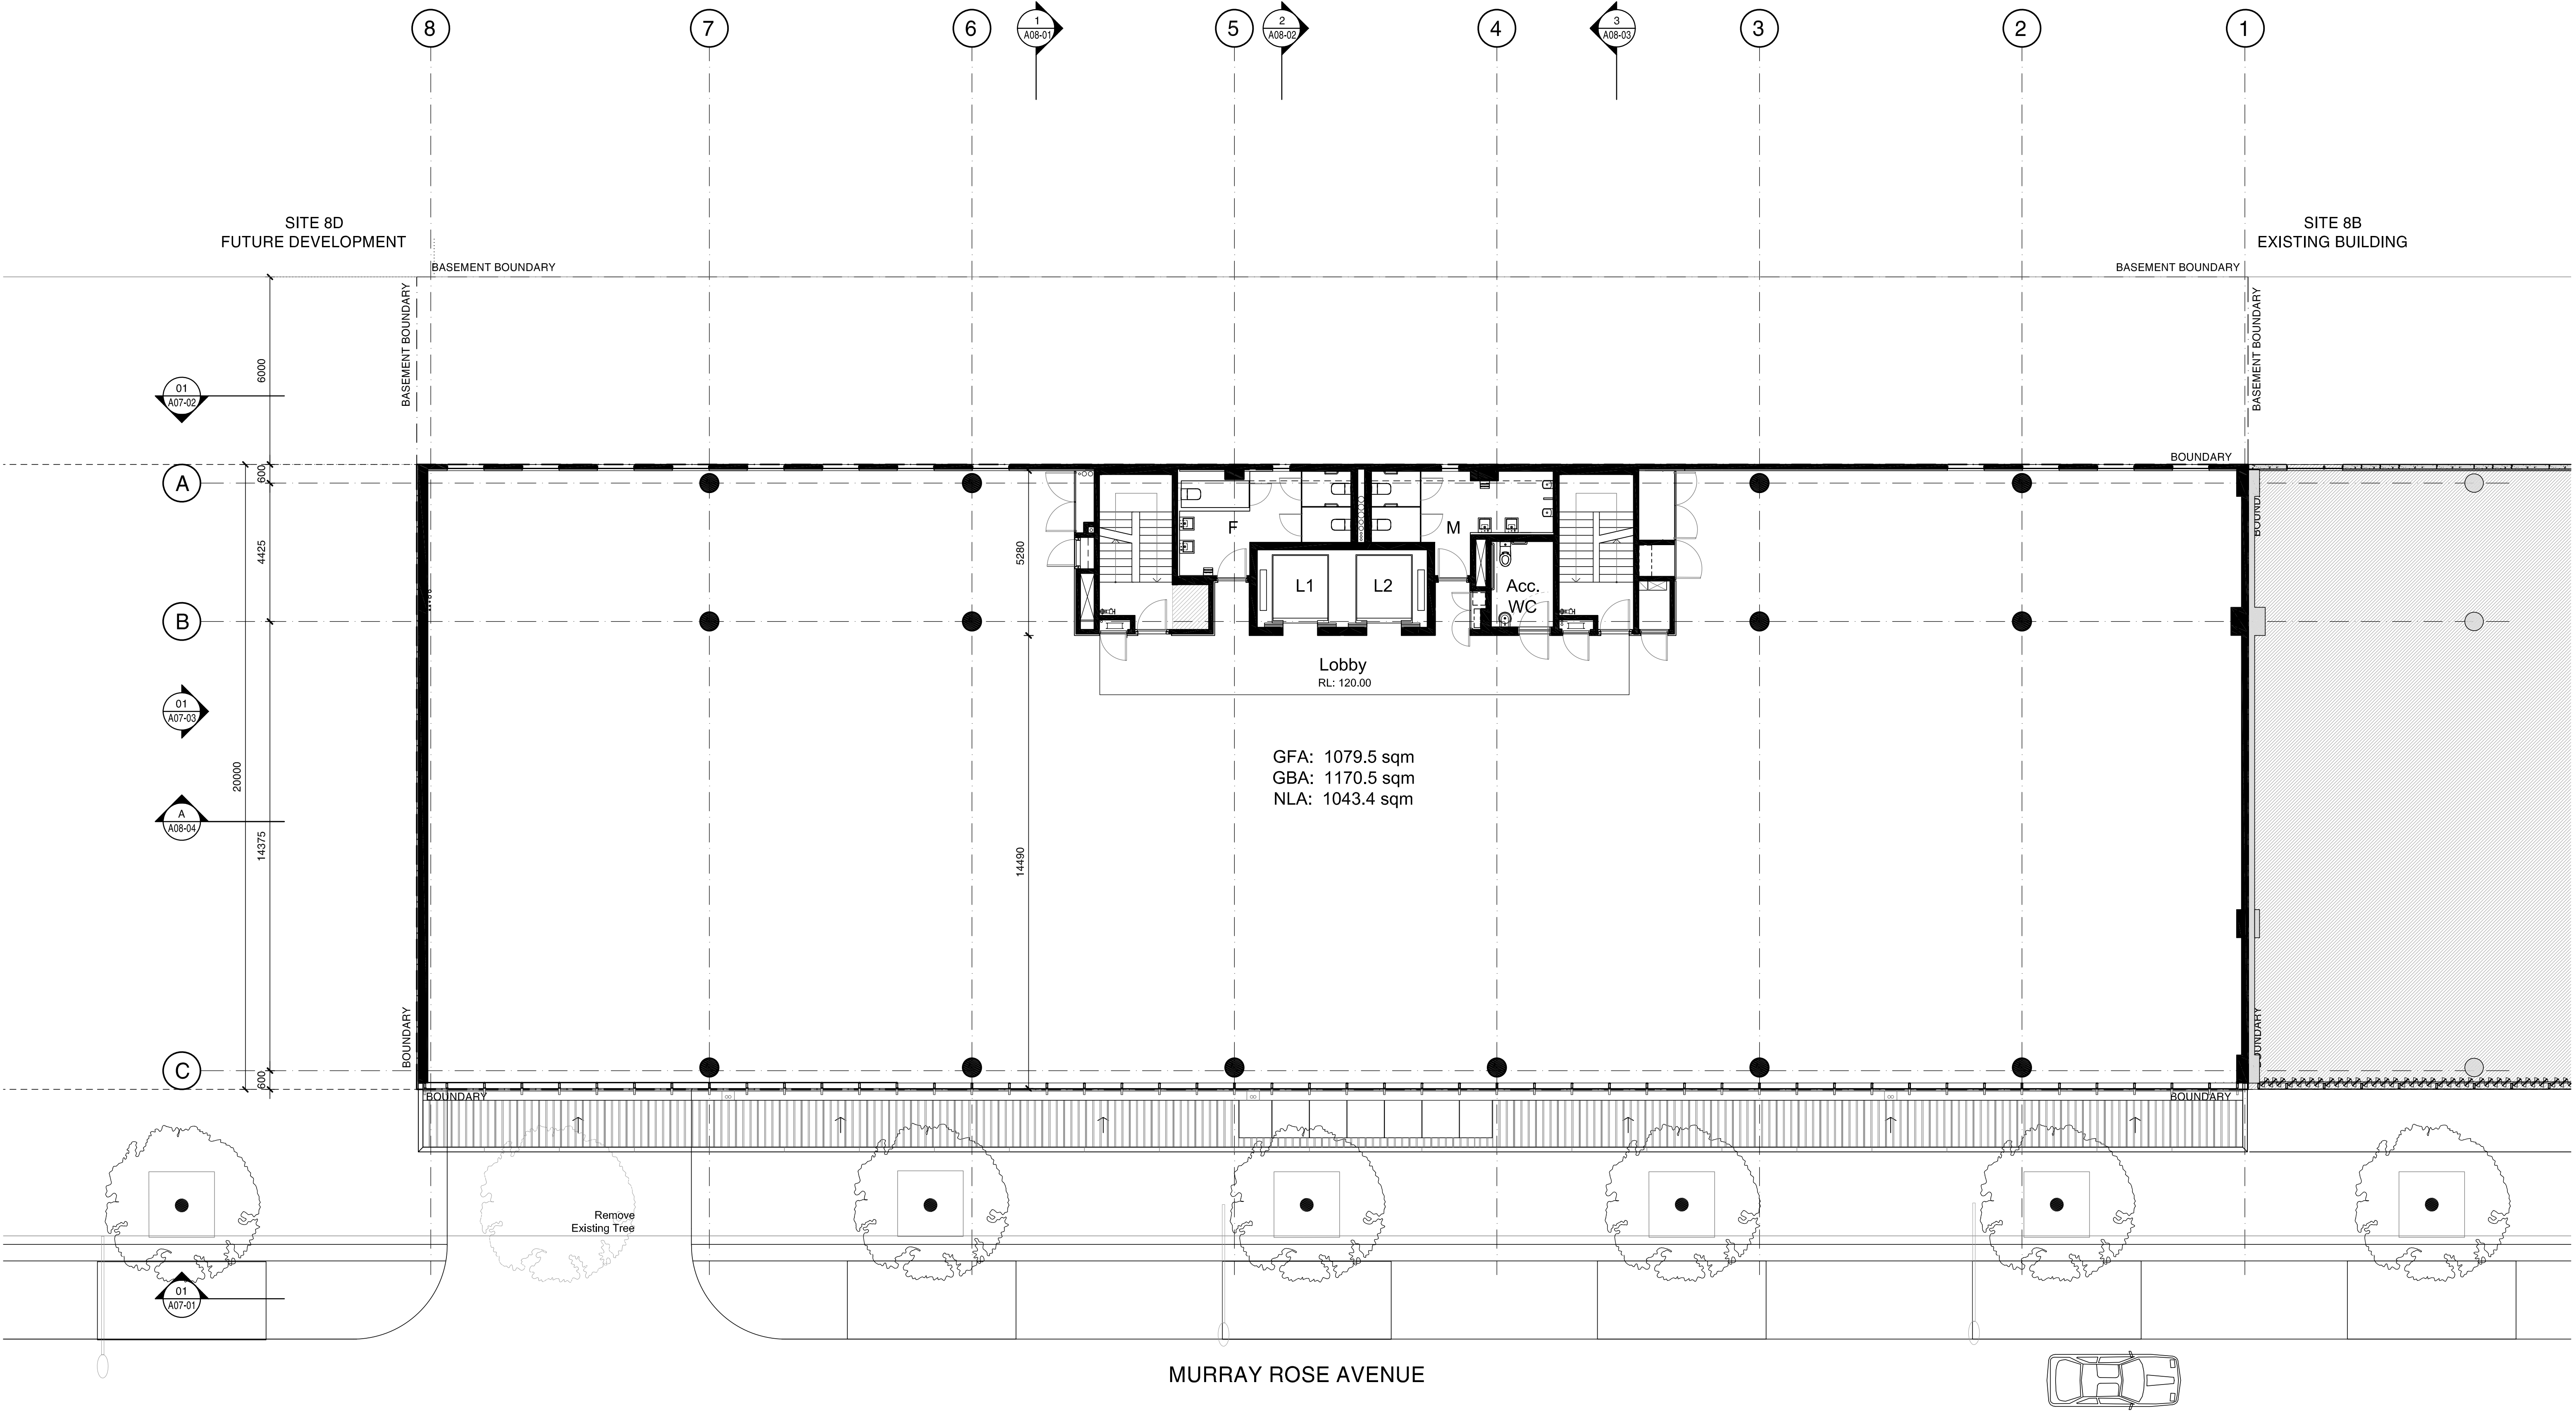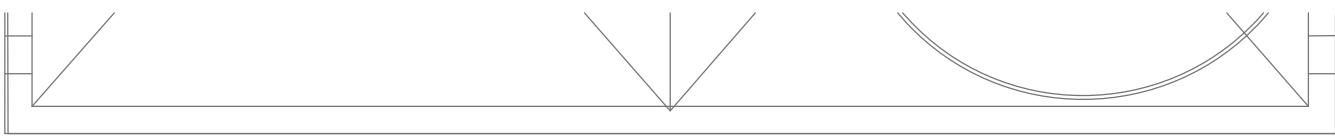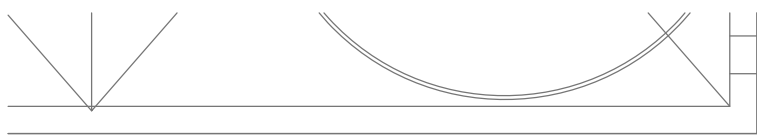

MURRAY ROSE AVENUE

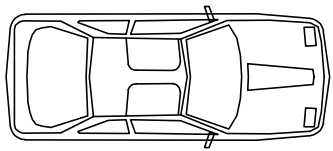

Revision Date Description Initial Checked

Revision Date Description Initial Checked

Site 8C Commercial Building
Sydney Olympic Park
First Floor Plan



Check all dimensions and site conditions prior to commencement of any work, the purchase or ordering of any materials, fittings, plant, services or equipment and the preparation of shop drawings and/or the fabrication of any components.
Do not scale drawings - refer to figured dimensions only. Any discrepancies shall immediately be referred to the architect for clarification.
All drawings may not be reproduced or distributed without prior permission from the architect.


Scale	1:100 @ A1 / 1:200 @ A3
Drawn	MU
Checked	BR
Project No.	S11610
Status	Development Application
Plot Date	2/8/2013 4:09:54 PM
Plot File	S:\11600-11699s\11610_fdc_sopa_8c\00_maincad\plots\DA\A02.01[B].dwt
Drawing No.	A02.01[B]
[Revision]	

Sydney 1/243 Liverpool Street
East Sydney NSW 2010 Australia
T 02 8354 5100 F 02 8354 5199
email syd@batesmart.com.au
http://www.batesmart.com.au

Melbourne 1 Nicholson Street
Melbourne VIC 3000 Australia
T 03 8664 6200 F 03 8664 6300
email melb@batesmart.com.au
http://www.batesmart.com.au

Bates Smart Pty Ltd ABN 70 004 999 400

BATESSMART™

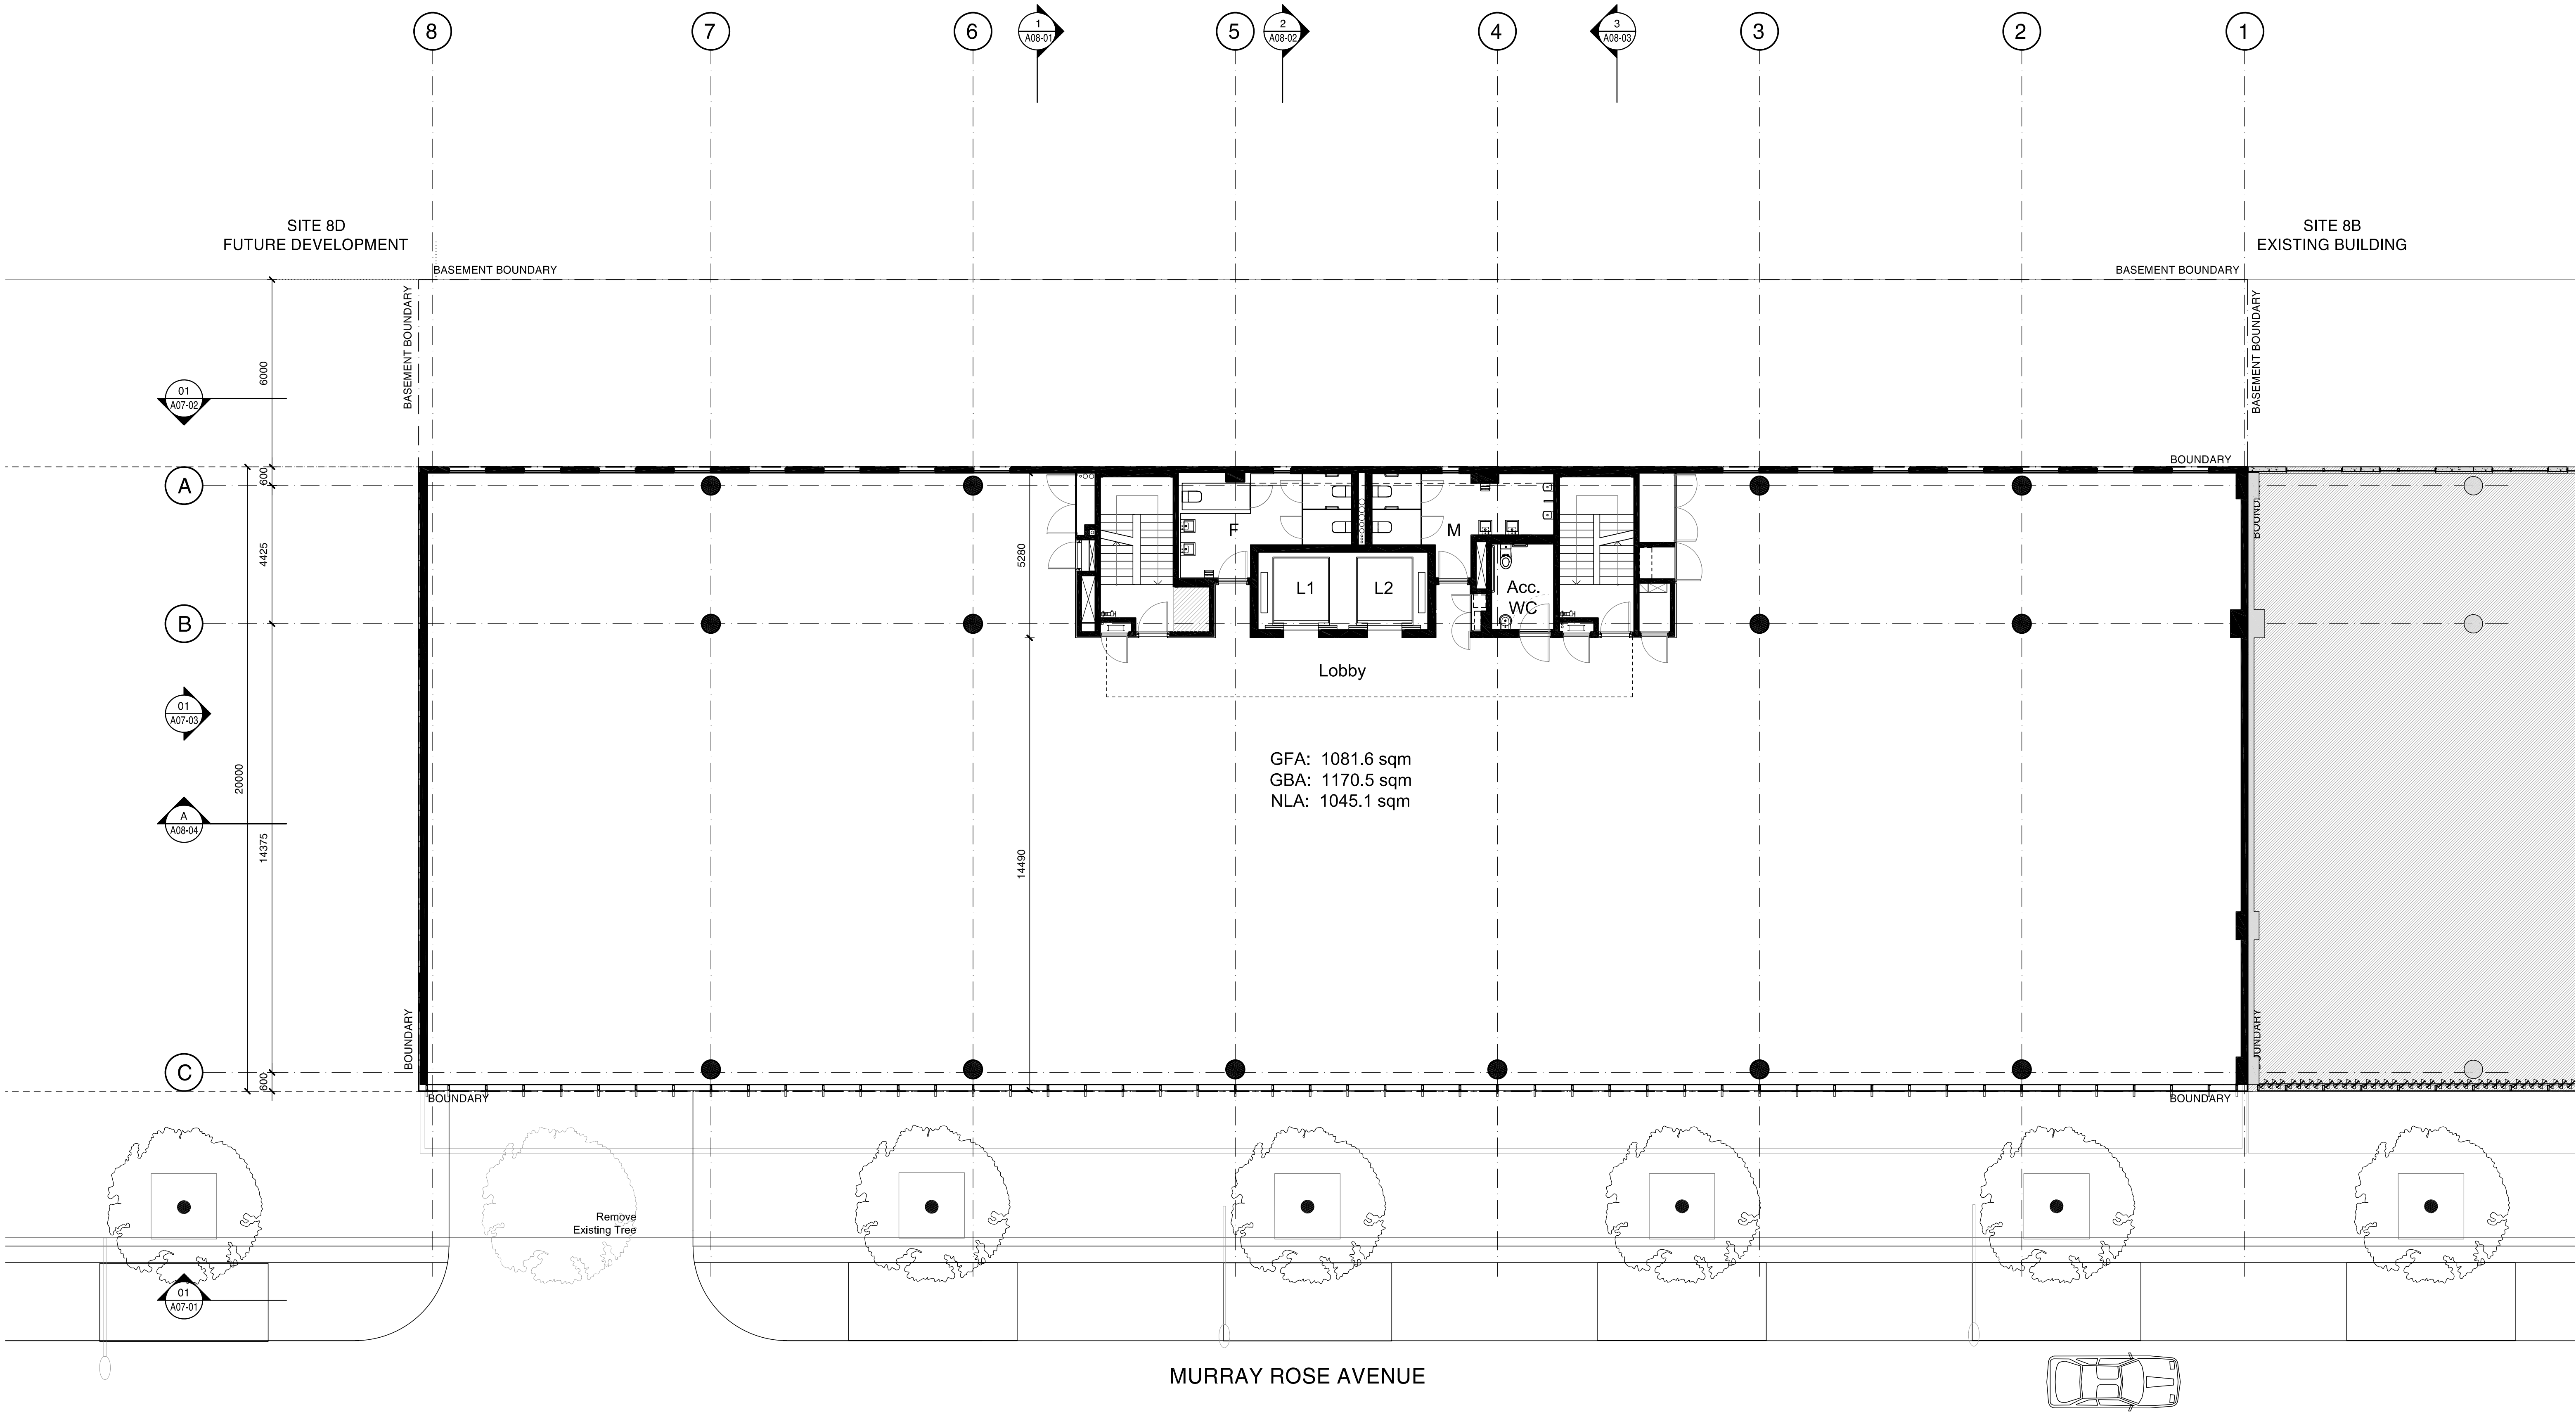

Revision Date	Description	Initial	Checked

Revision Date	Description	Initial	Checked

Site 8C Commercial Building
Sydney Olympic Park
Typical Floor Plan

Check all dimensions and site conditions prior to commencement of any work, the purchase or ordering of any materials, fittings, plant, services or equipment and the preparation of shop drawings and/or the fabrication of any components.
Do not scale drawings - refer to figured dimensions only. Any discrepancies shall immediately be referred to the architect for clarification.
All drawings may not be reproduced or distributed without prior permission from the architect.

Scale	1:100 @ A1 / 1:200 @ A3		
Drawn	MU	Checked	BR
Project No.	S11610		
Status	Development Application		
Plot Date	2/8/2013 4:10:04 PM		
Plot File	S:\11600-11699\11610_fdc_sopa_bc\00_main\cad\plots\DA\A02... ...		
Drawing No.	[Revision]		
A02.02[B]			

Sydney 1/243 Liverpool Street
East Sydney NSW 2010 Australia
T 02 8354 5100 F 02 8354 5199
email syd@batesmart.com.au
http://www.batesmart.com.au

Melbourne 1 Nicholson Street
Melbourne VIC 3000 Australia
T 03 8664 6200 F 03 8664 6300
email melb@batesmart.com.au
http://www.batesmart.com.au

Bates Smart Pty Ltd ABN 70 004 999 400

BATESSMART™




Site 8C Commercial Building
Sydney Olympic Park
South Elevation

Scale	1:100 @ A1 / 1:200 @ A3
Drawn	MU Checked BR
Project No.	S11610
Status	Development Application
Plot Date	2/8/2013 4:10:21 PM
Plot File	S:\11600-11699\s11610_fdc_sopa_8c\00_mainincad\plots\IDA\A01- ...
Drawing No.	[Revision]

A05.001[B]

BATESSMART™

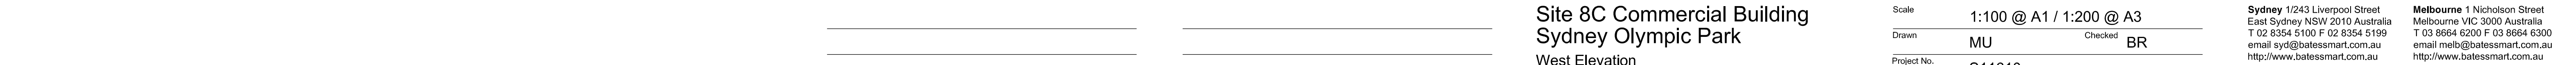

B	02.08.13	Development Application MU	BR
A	25.06.13	Pre-DA Submission	MU BR
Revision	Date	Description	Initial Checked

Check all dimensions and site conditions prior to commencement of any work, the purchase or ordering of any materials, fittings, plant, services or equipment and the preparation of shop drawings and/or the fabrication of any components.


Do not scale drawings - refer to figured dimensions only. Any discrepancies shall immediately be referred to the architect for clarification.

All drawings may not be reproduced or distributed without prior permission from the architect.

Drawing No. **A05.002[B]** [Revision]

Bates Smart Pty Ltd ABN 70 004 999 400

BATESSMART™

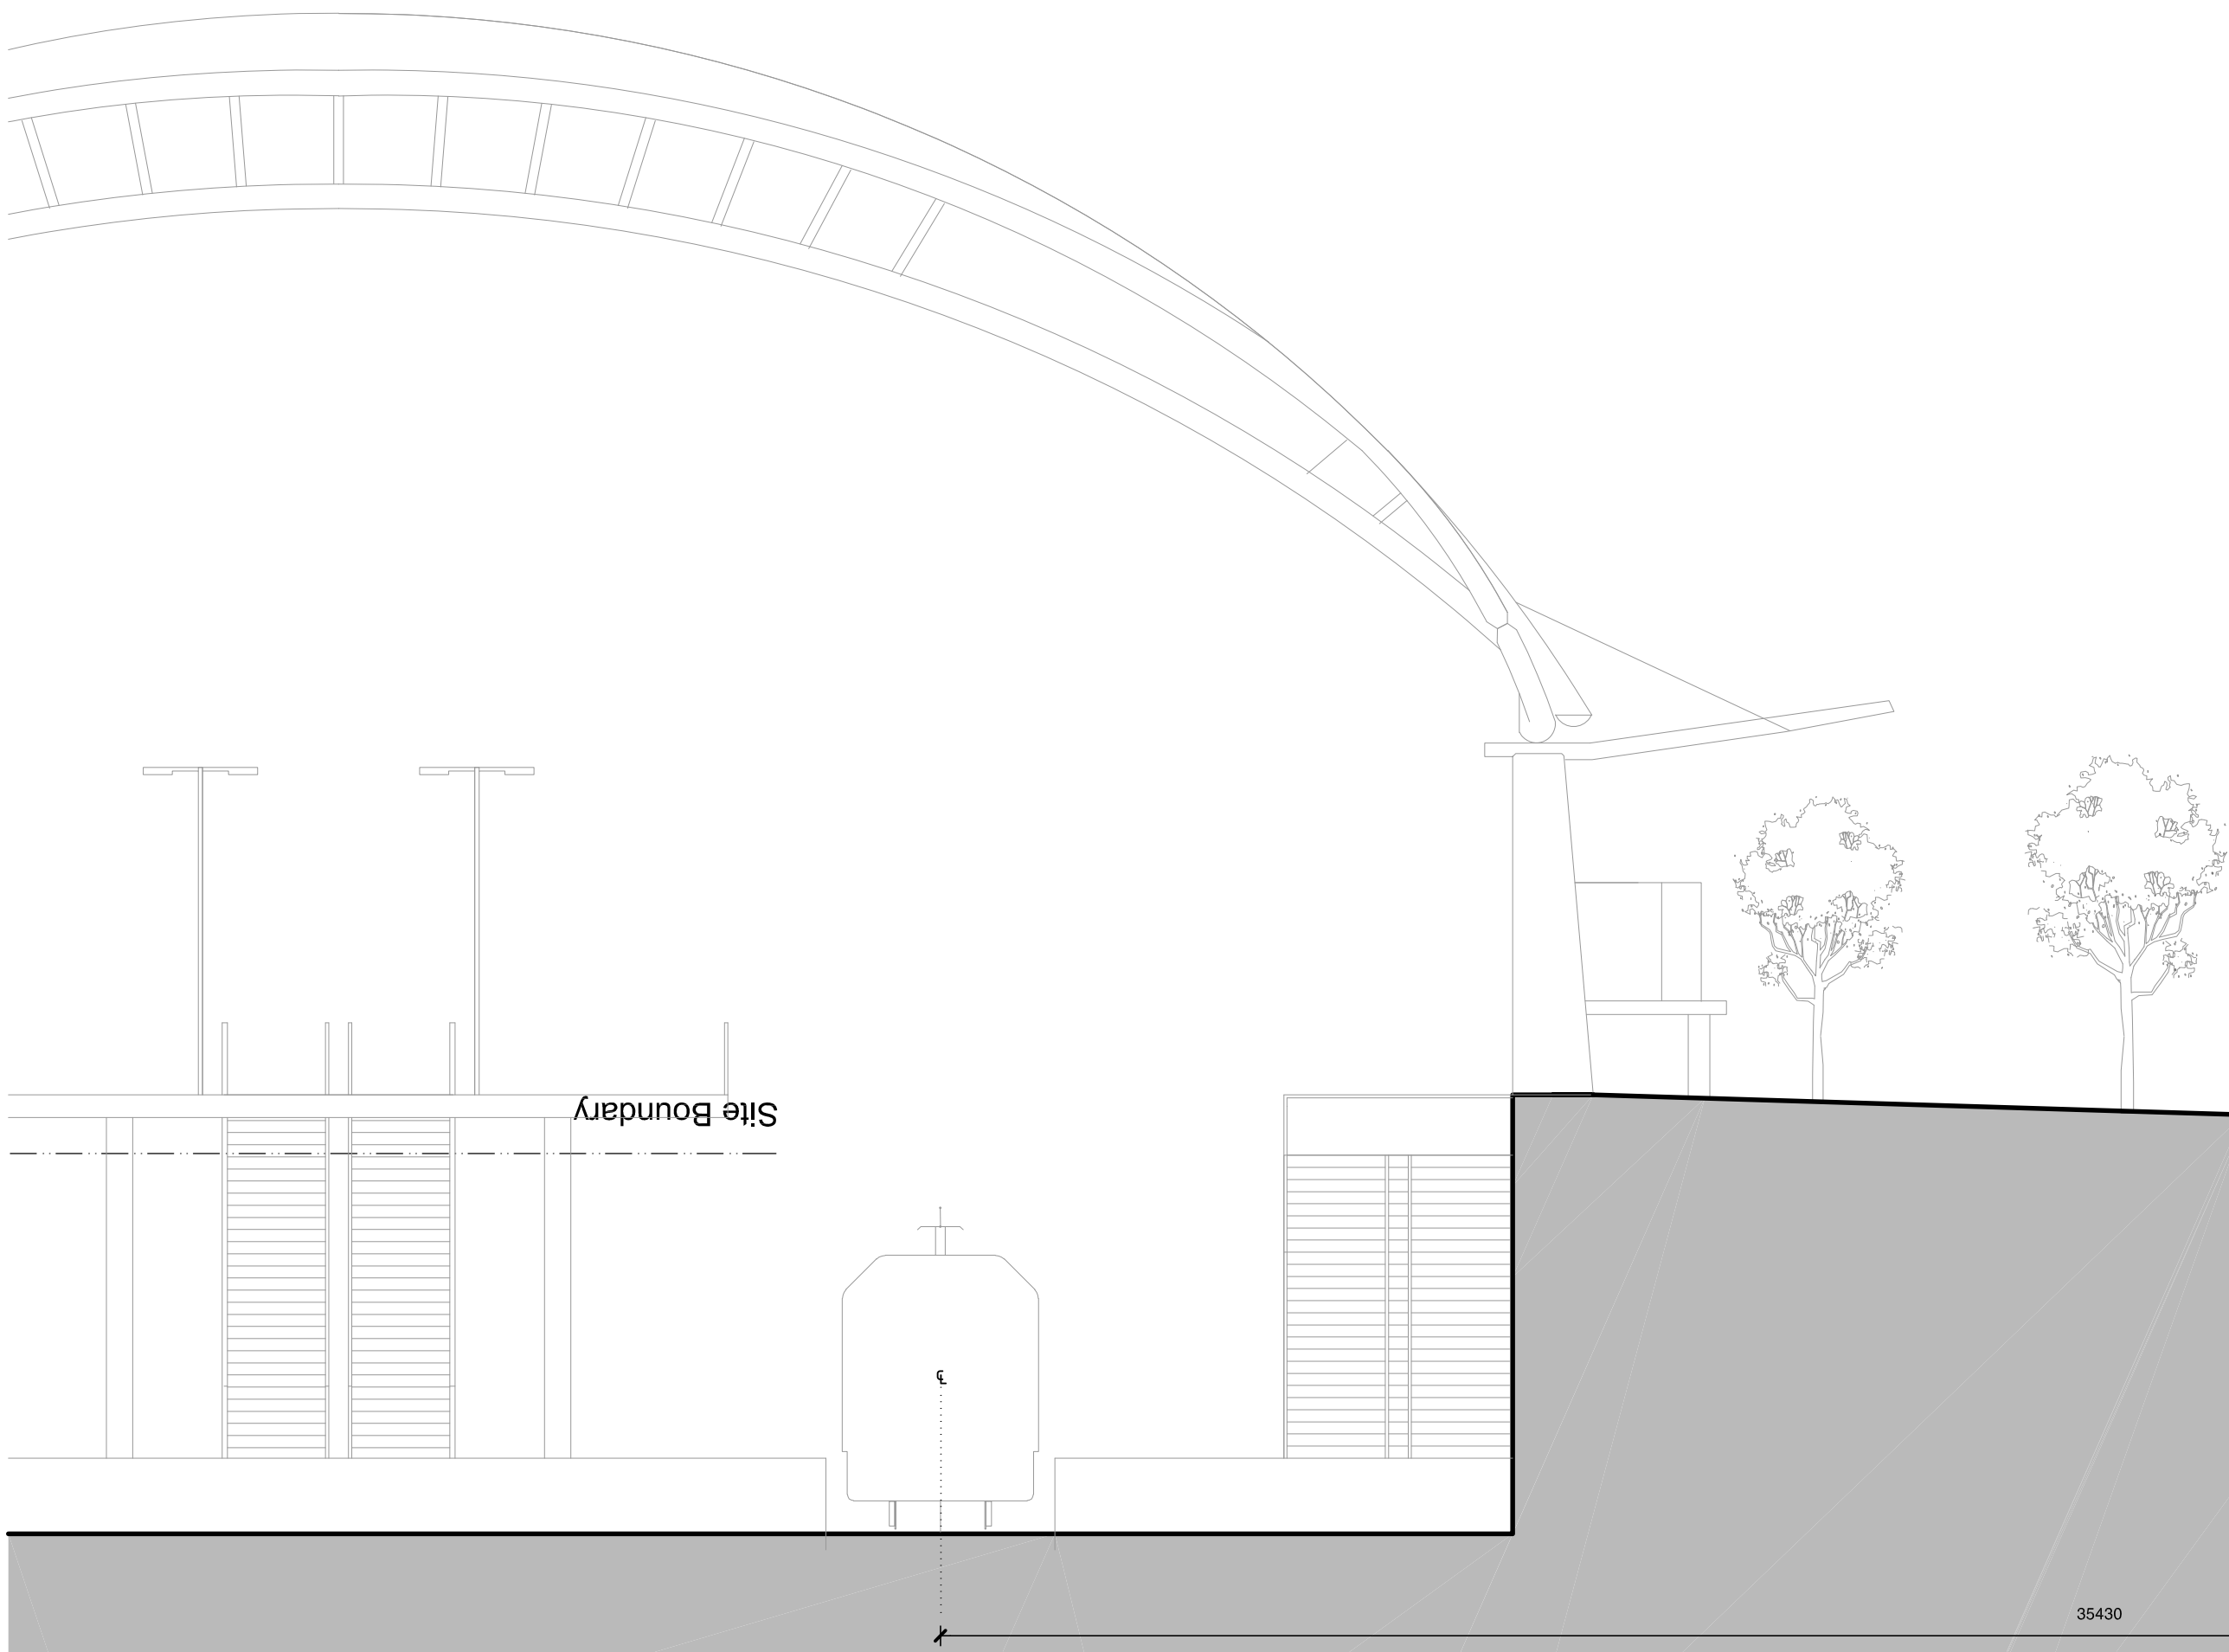

B	02.08.13	Development Application	MU	BR
A	25.06.13	Pre-DA Submission	MU	BR
Revision	Date	Description	Initial	Checked

Check all dimensions and site conditions prior to commencement of any work, the purchase or ordering of any materials, fittings, plant, services or equipment and the preparation of shop drawings and/or the fabrication of any components.
Do not scale drawings - refer to figured dimensions only. Any discrepancies shall immediately be referred to the architect for clarification.
All drawings may not be reproduced or distributed without prior permission from the architect.

Drawing No. [Revision]
A06.001[B]

BATESSMART™



Revision	Date	Description	Initial	Checked
B	02.08.13	Development Application	MU	BR
A	25.06.13	Pre-DA Submission	MU	BR

Scale	1:100 @ A1 / 1:200 @ A3	
Drawn	MU	Checked BR
Project No.	S11610	
Status	Development Application	
Plot Date	2/8/2013 4:10:45 PM	
Plot File	S:\11600-11699\11610_fdc_sopa_8c00_maincad\plots\DA\A06.002.dwg ...	
Drawing No.	[Revision]	

A06.002[B]

BATESSMART™



B	02.08.13	Development Application	MU	BR
A	25.06.13	Pre-DA Submission		BR
Revision	Date	Description	Initial	Checked

Check all dimensions and site conditions prior to commencement of any work, the purchase or ordering of any materials, fittings, plant, services or equipment and the preparation of shop drawings and/or the fabrication of any components.
Do not scale drawings - refer to figured dimensions only. Any discrepancies shall immediately be referred to the architect for clarification.
All drawings may not be reproduced or distributed without prior permission from the architect.



BATESSMART™