


BELLA VISTA HOMESTEAD AND PRECINCT PHOTOMONTAGE STUDY

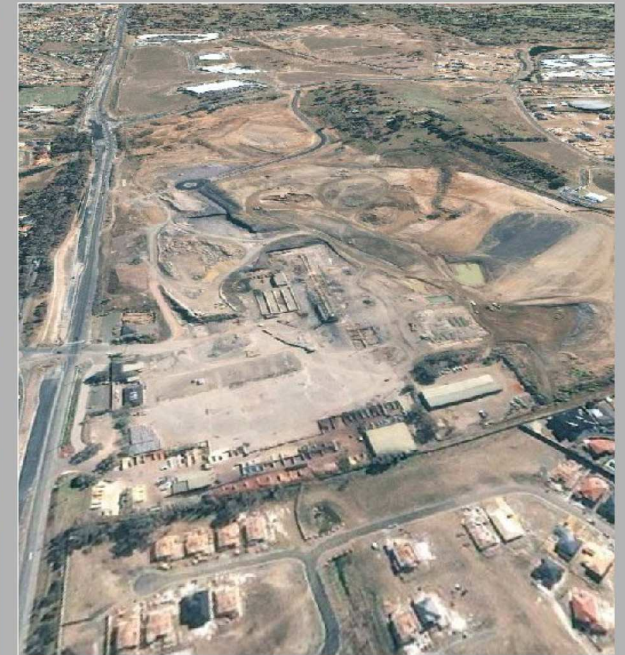

NORWEST PRIVATE HOSPITAL LEVEL 4 MEDICAL SUITES EXPANSION

for
Healthscope Pty. Ltd.

21 February 2017

Issue 1



Prepared by
Health Projects International Pty Limited
Architects and Health Facility Planners

Contact: Hai Sun Tan
Telephone 02 9460 4199
Facsimile 02 9460 4299
Mobile 0418 663 680
E-mail haisun@healthpi.com.au



CONTENTS

NORWEST BUSINESS PARK AERIAL PHOTOGRAPHS	3
PHOTOMONTAGE REFERENCE POINTS AERIAL PHOTOGRAPH	4
APPENDIX C - COUNCIL DCP 2012	5
PHOTOMONTAGE	6 — 21
TOPOGRAPHIC SECTIONS	22









NORWEST BUSINESS PARK— 2007 (ARC GLOBE, NASA)





NORWEST BUSINESS PARK—2011 (THE HILLS SHIRE COUNCIL “AIR PHOTO”)

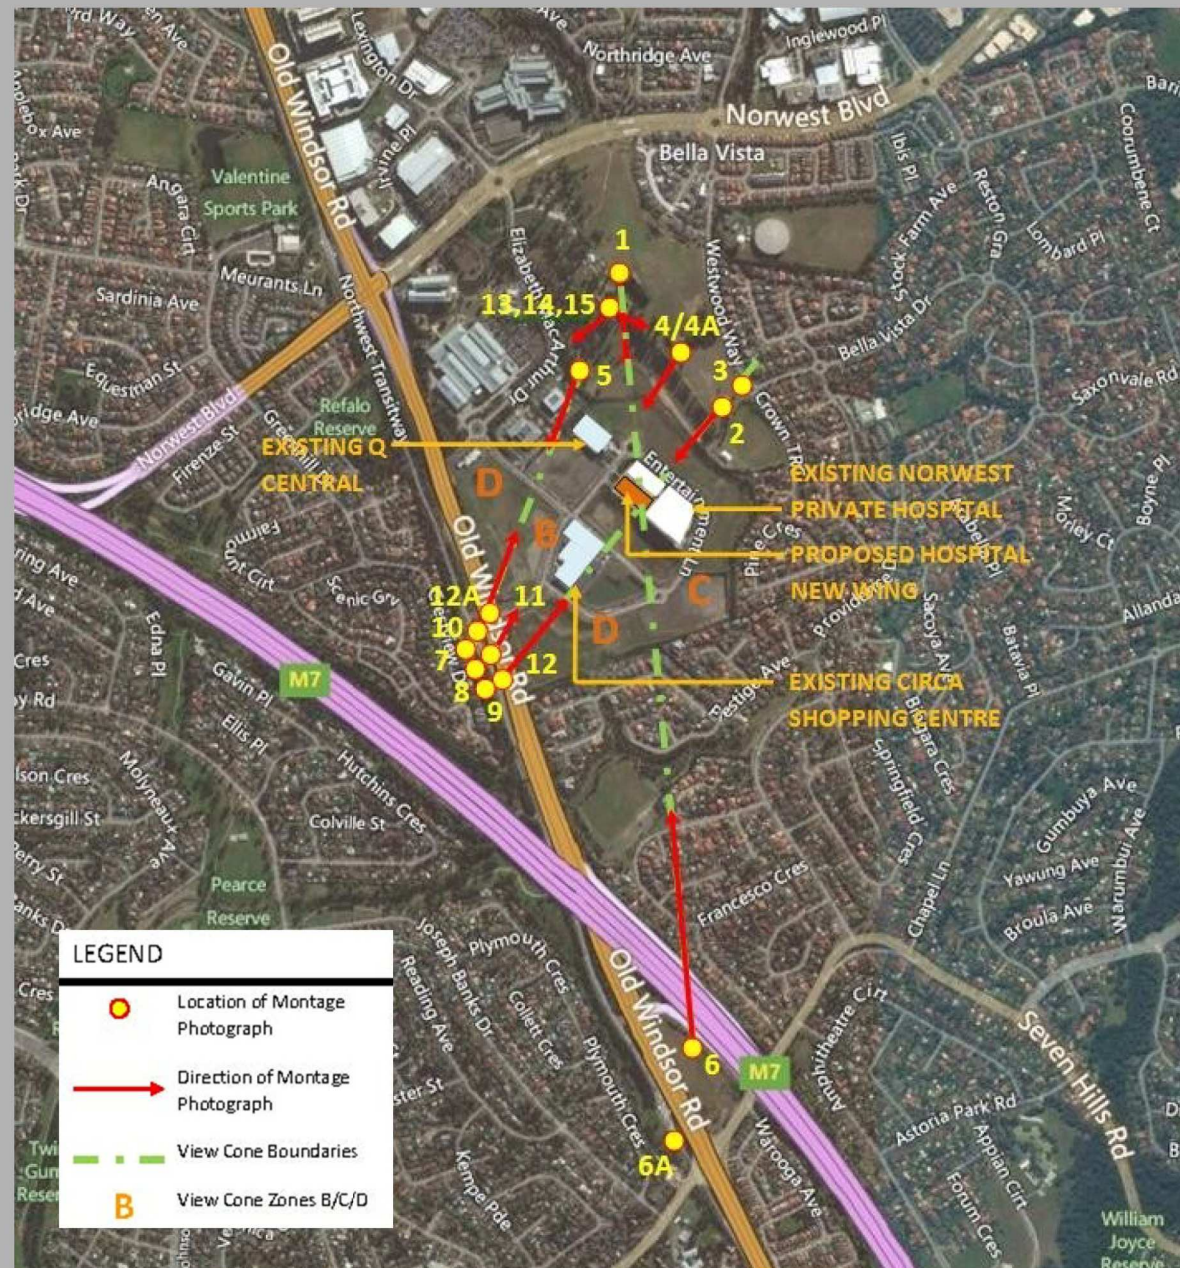



PHOTOMONTAGE REFERENCE POINT AERIAL PHOTOGRAPH (BING MAPS)

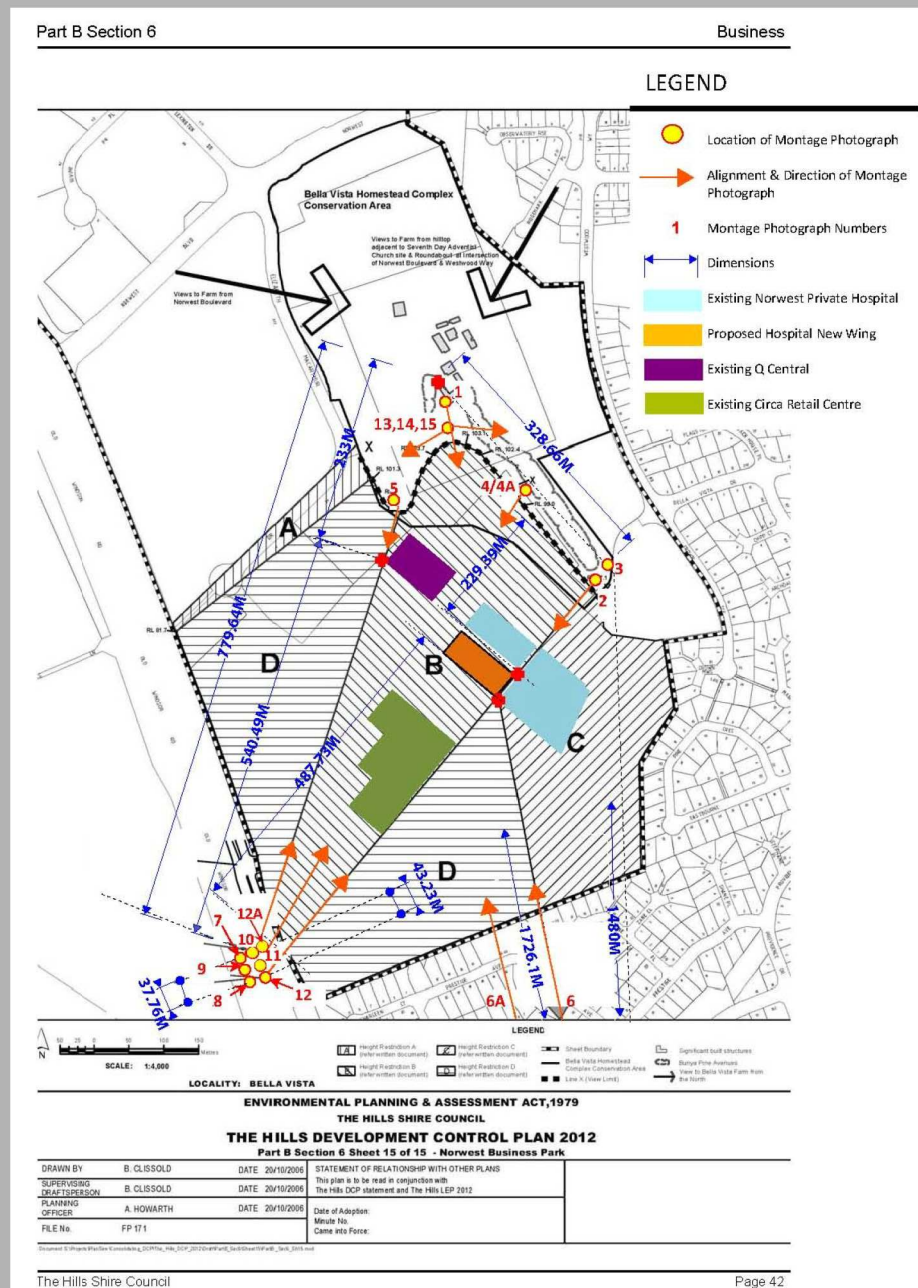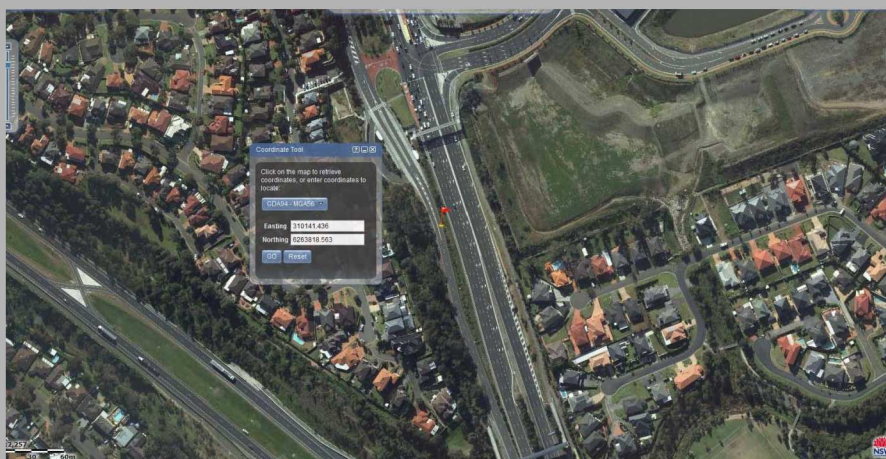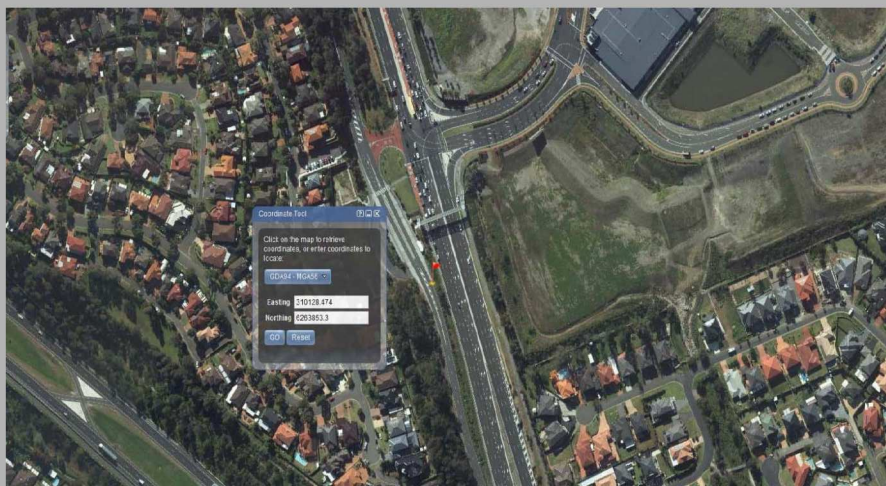


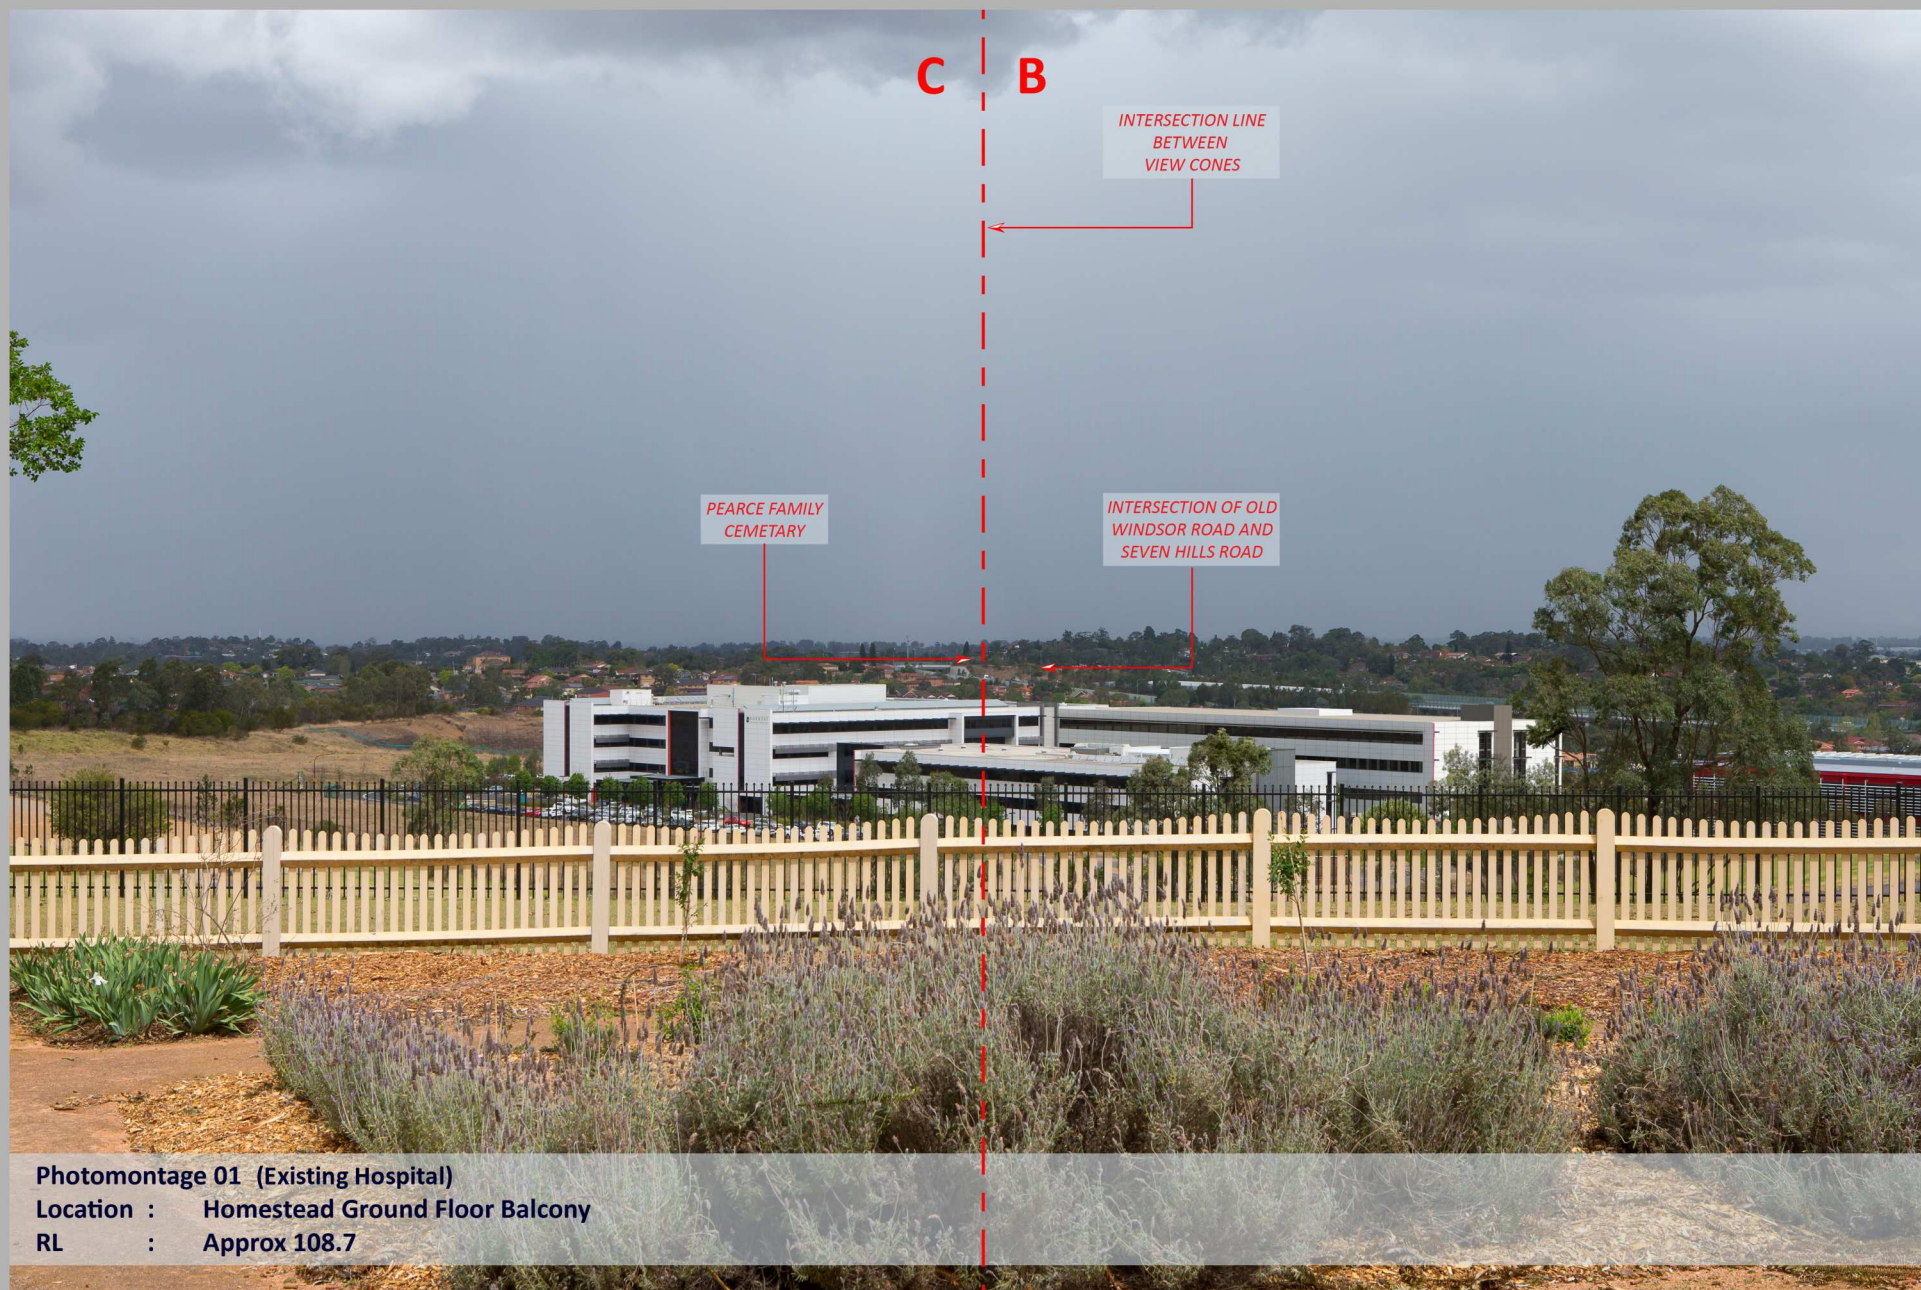


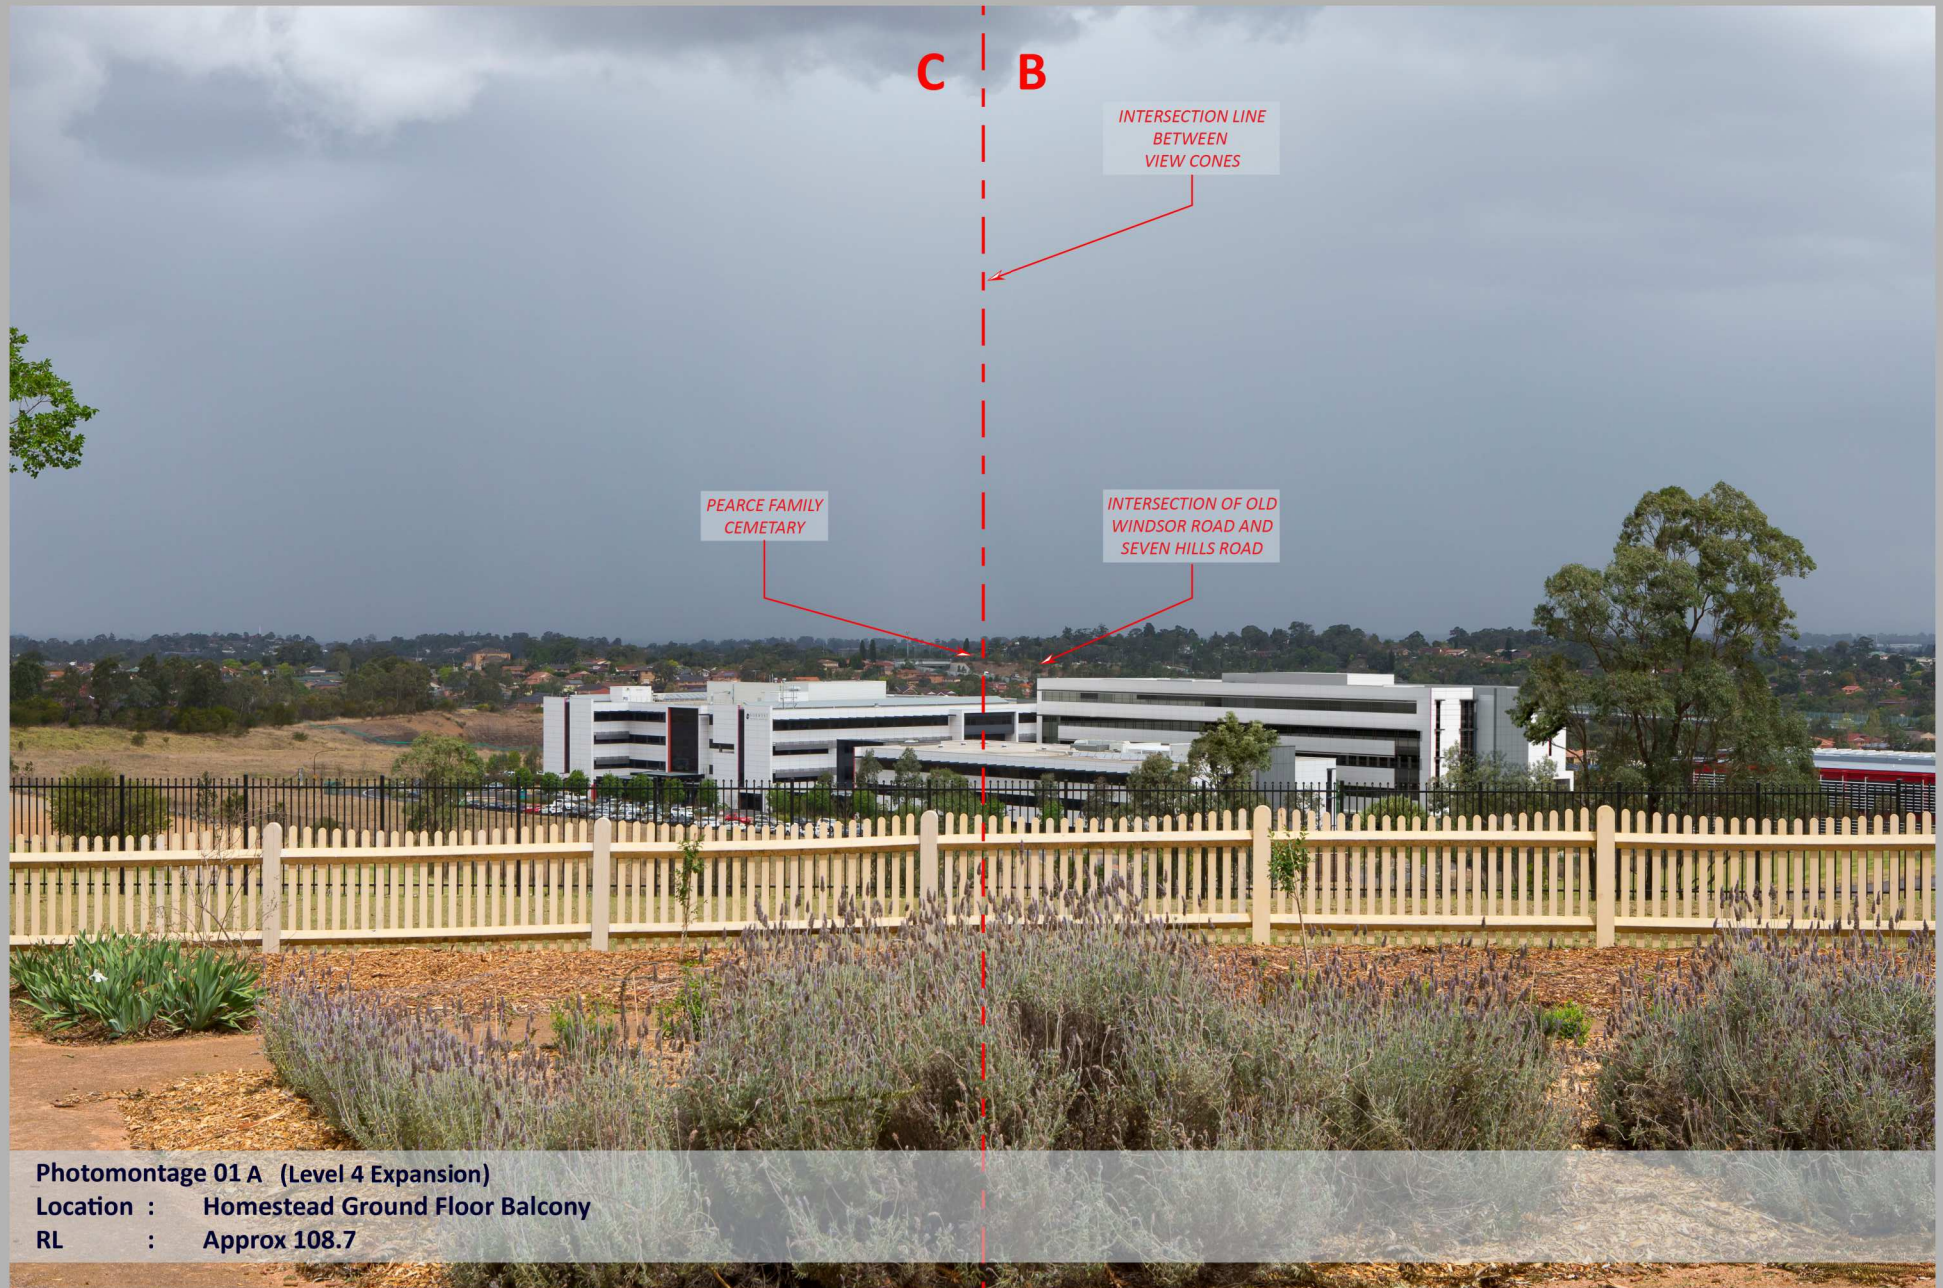


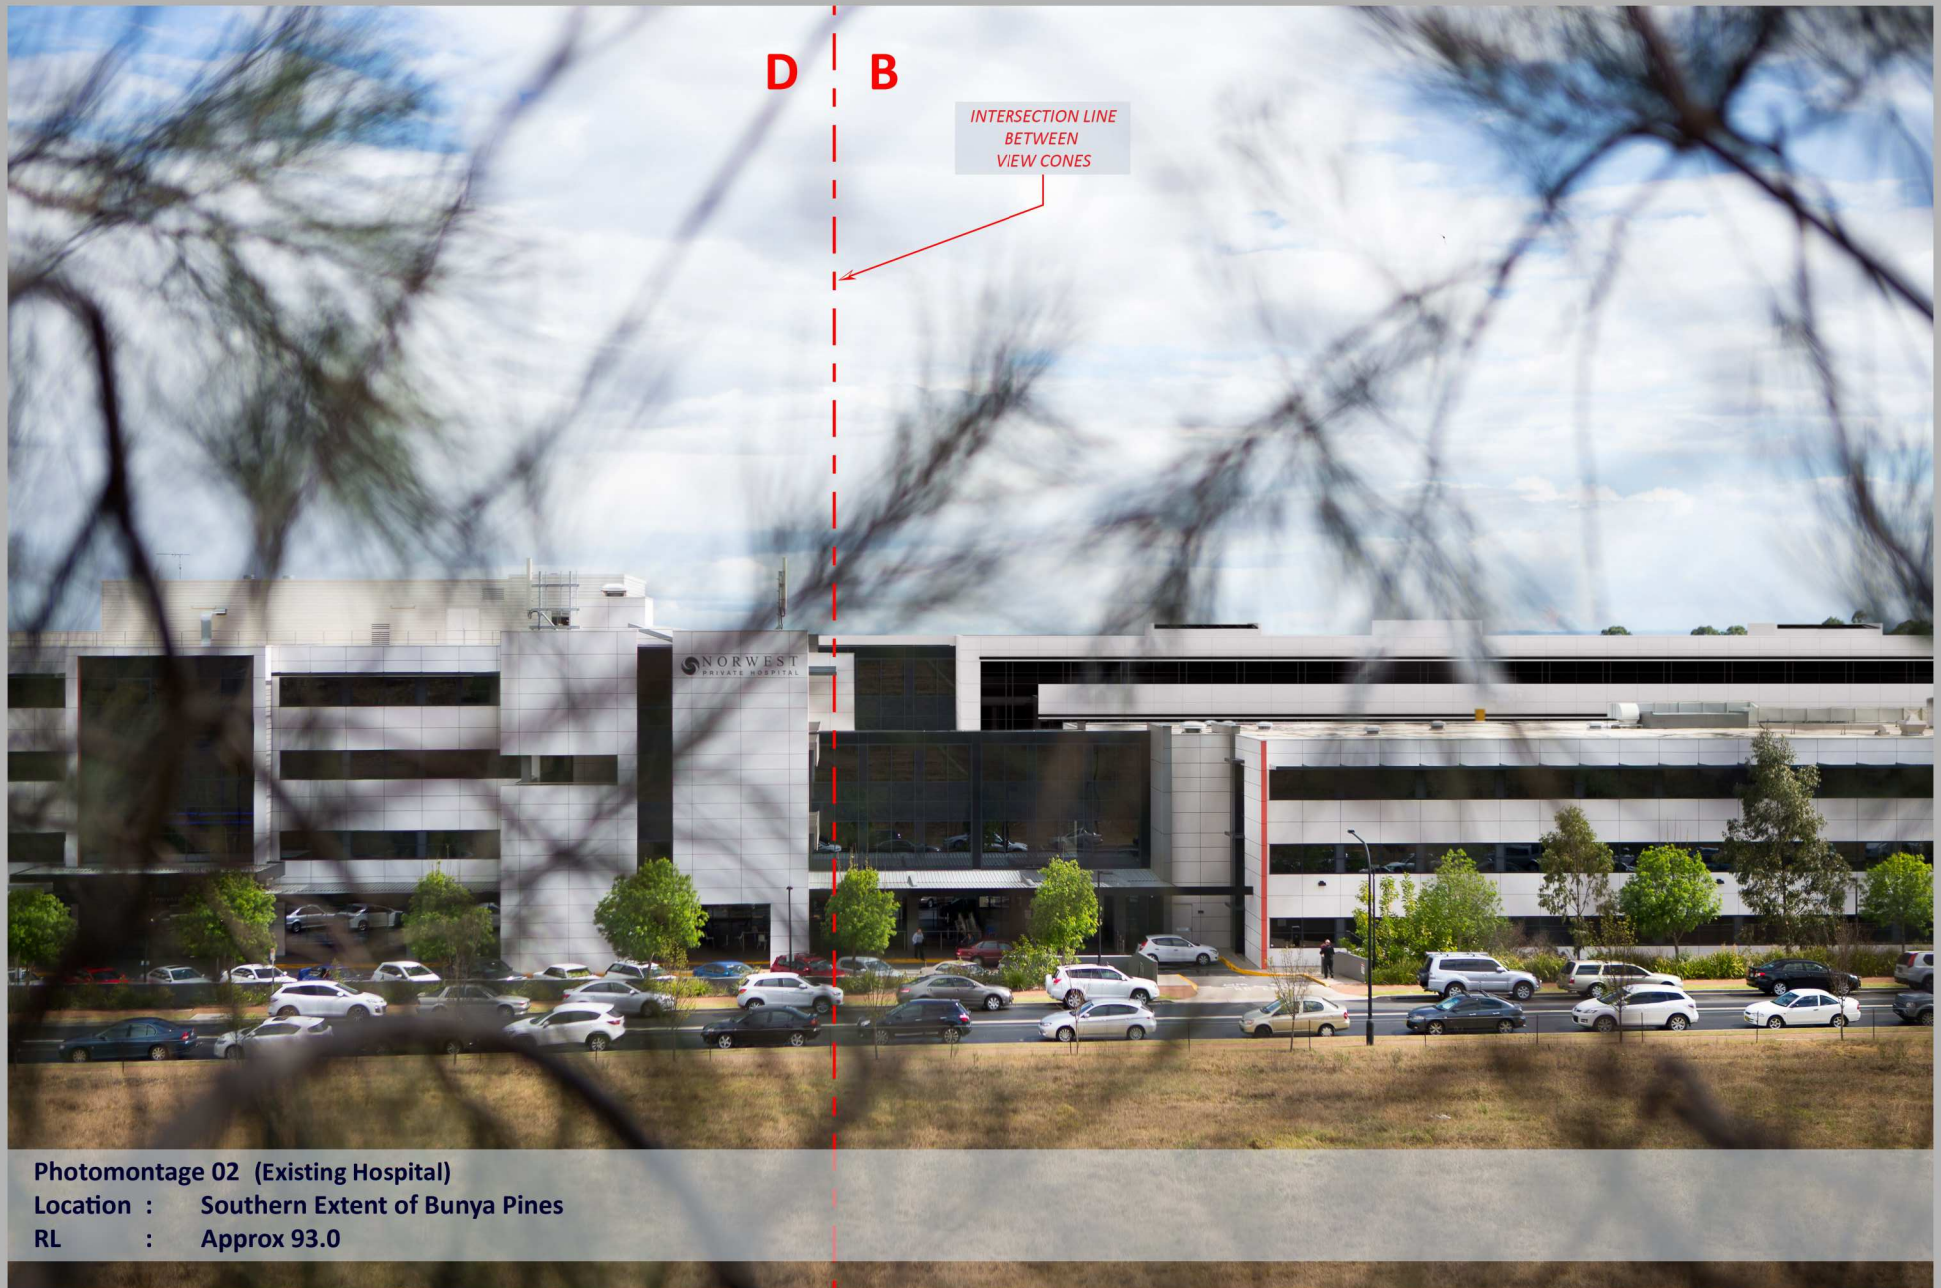

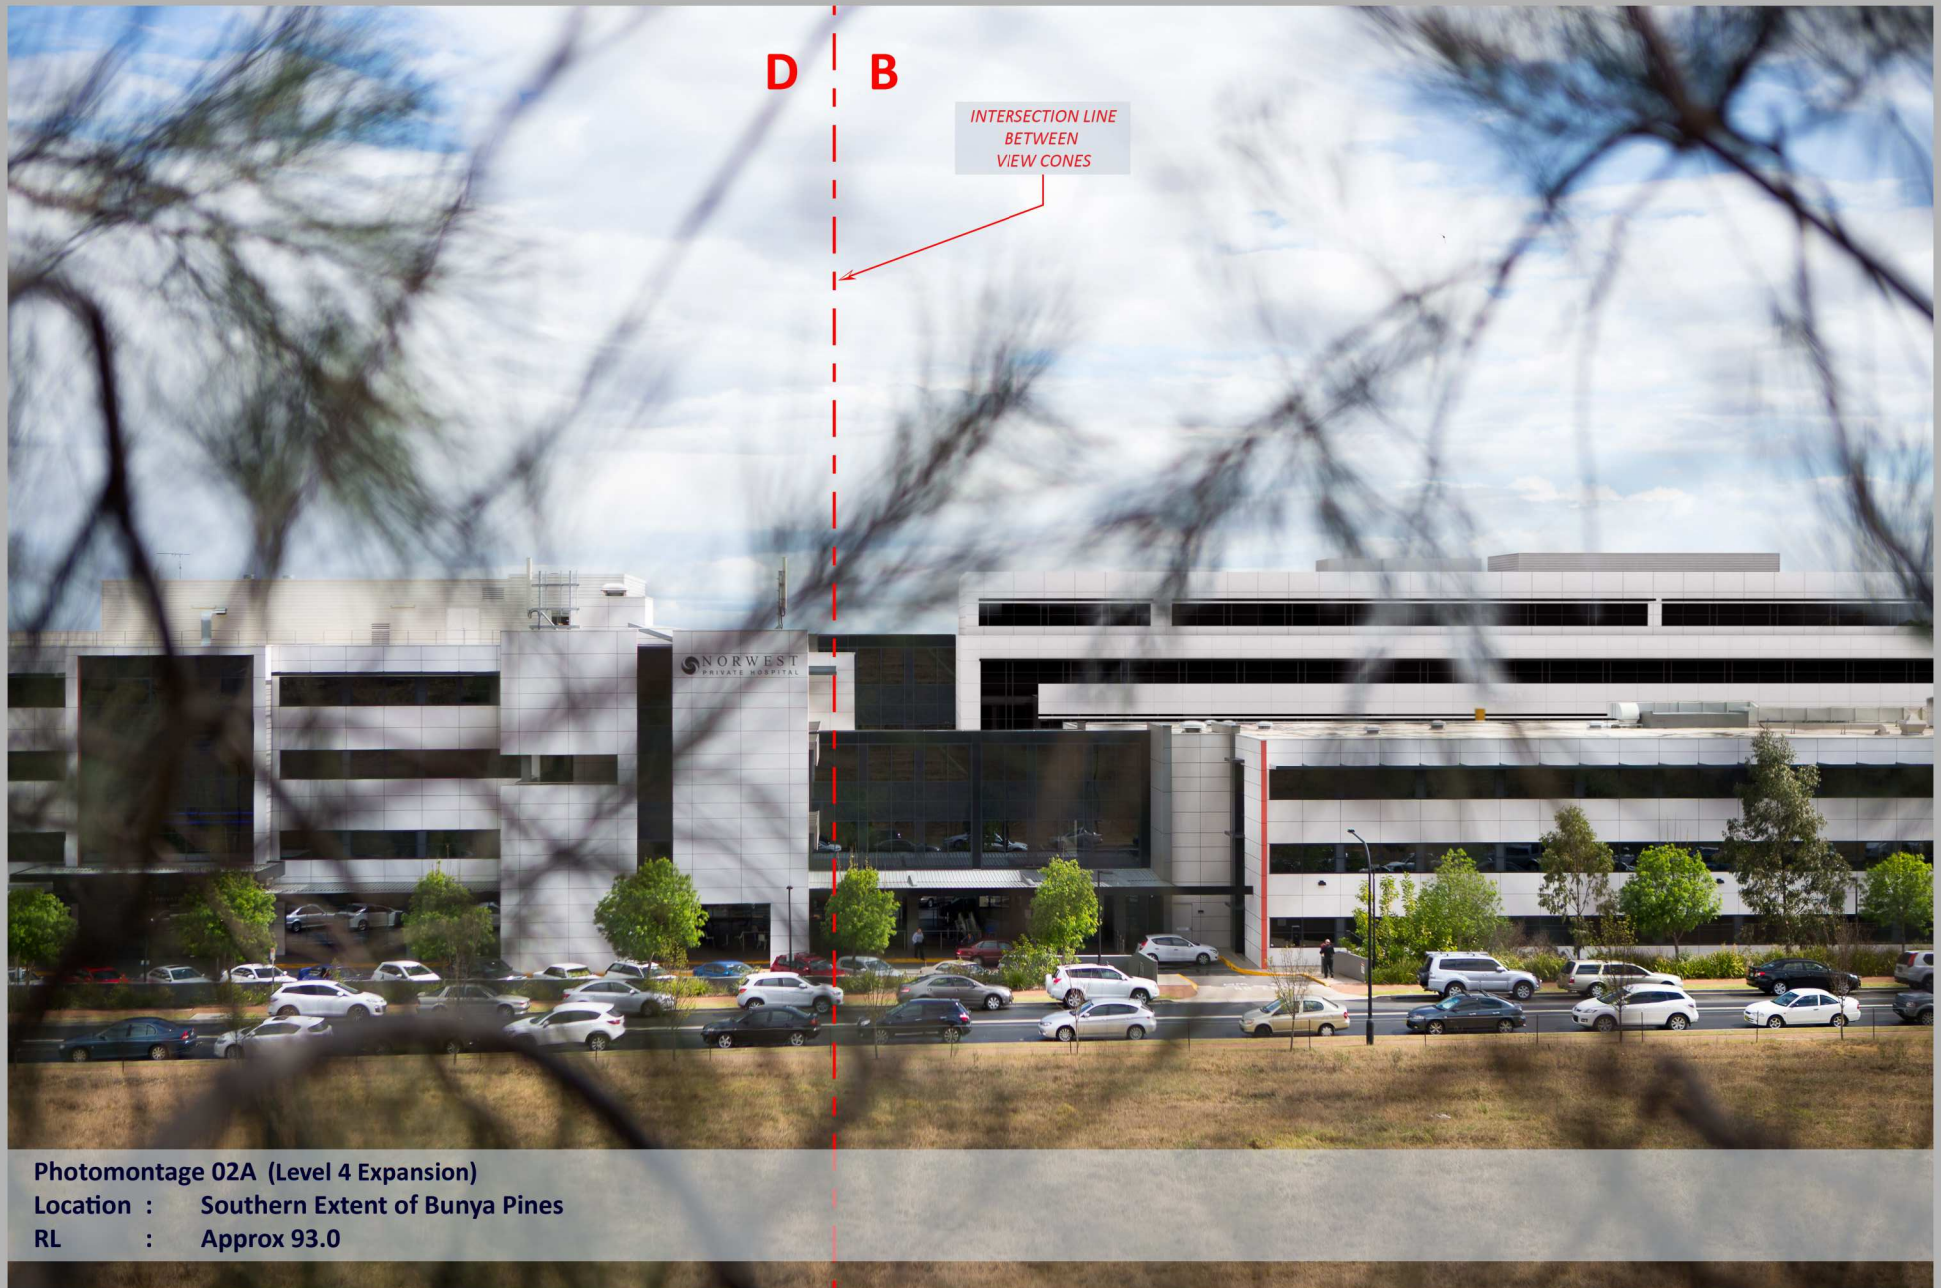

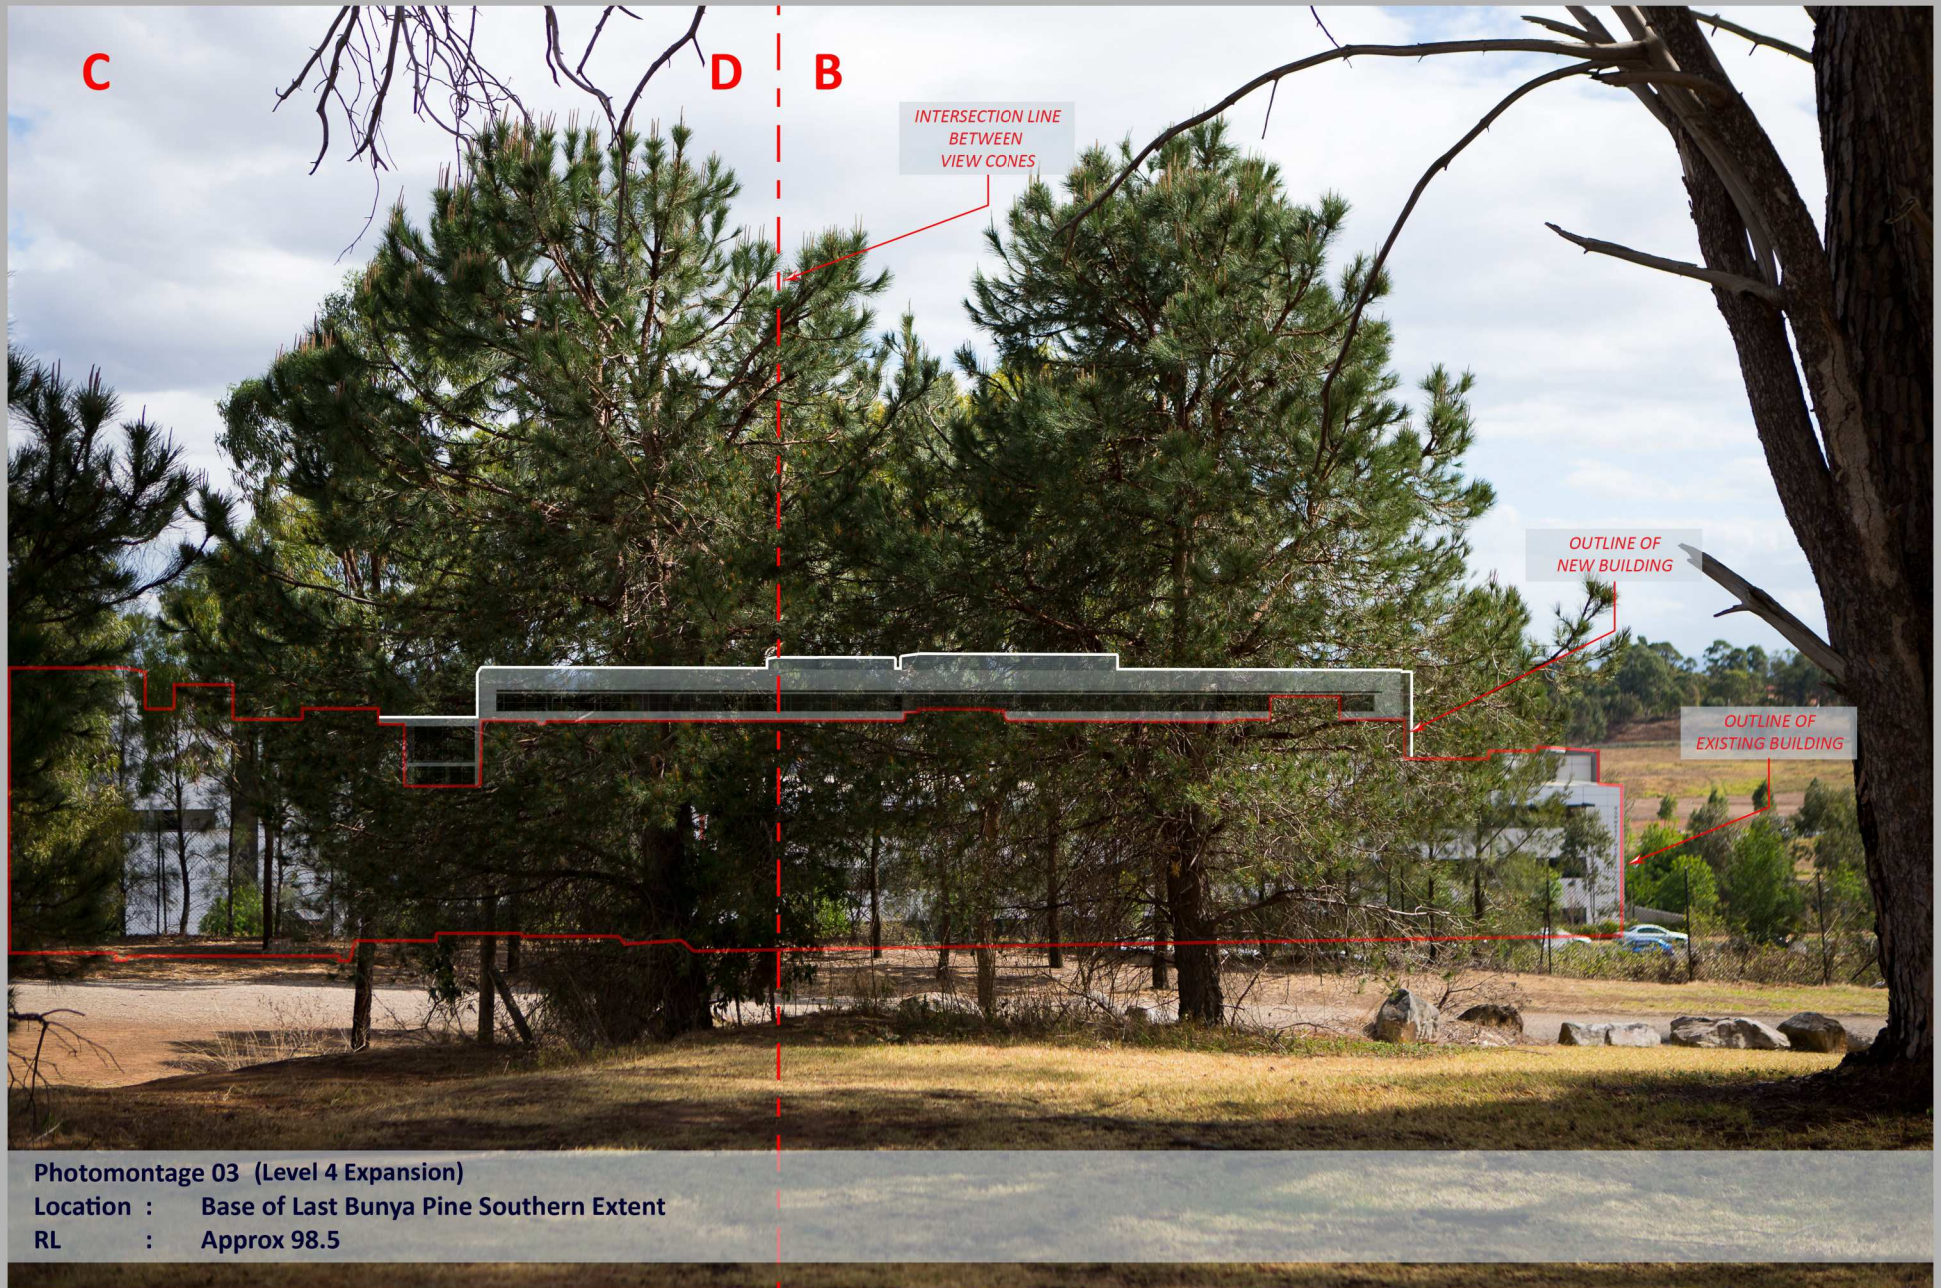

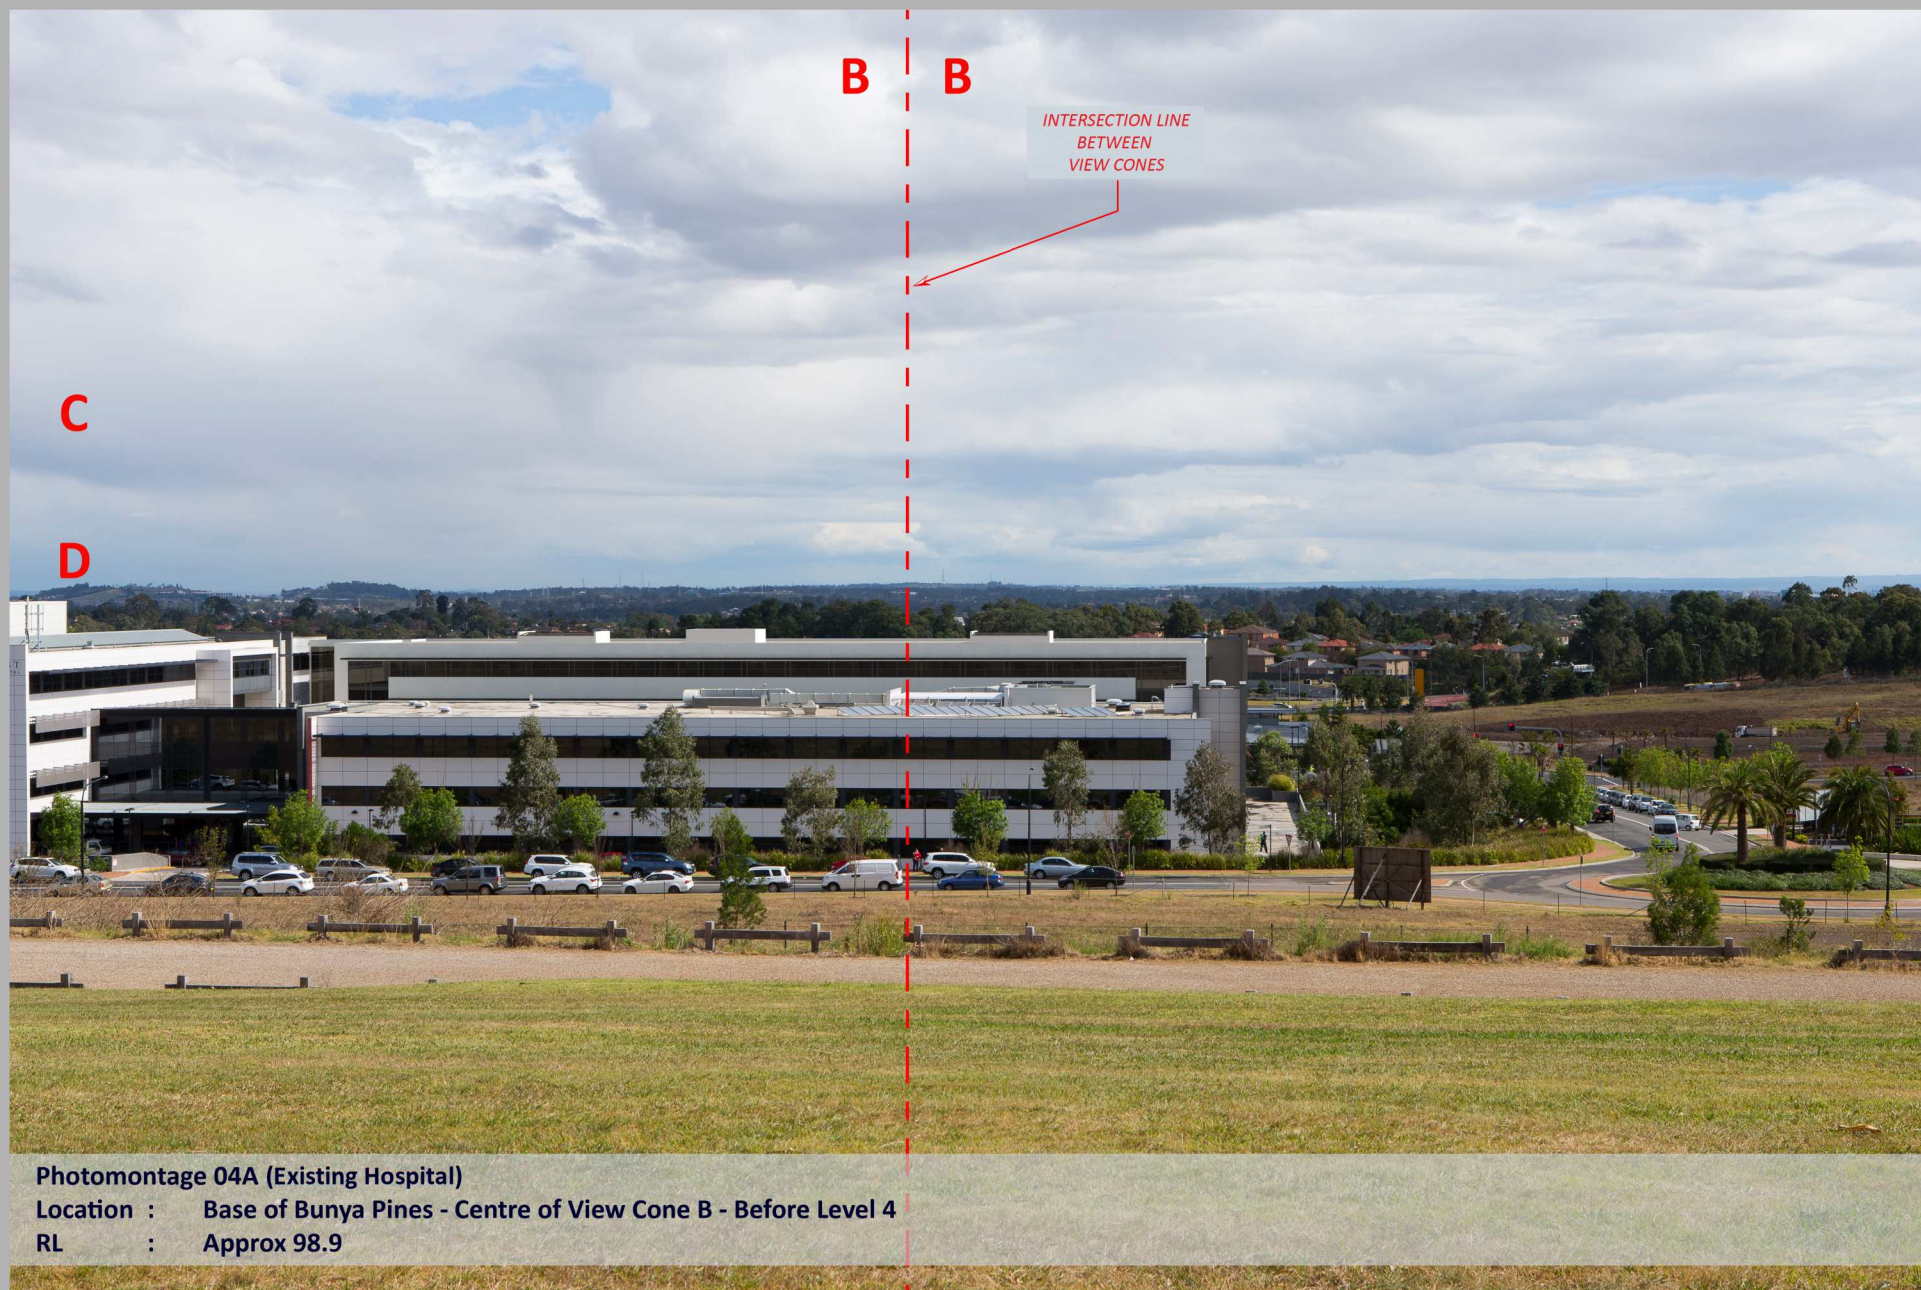


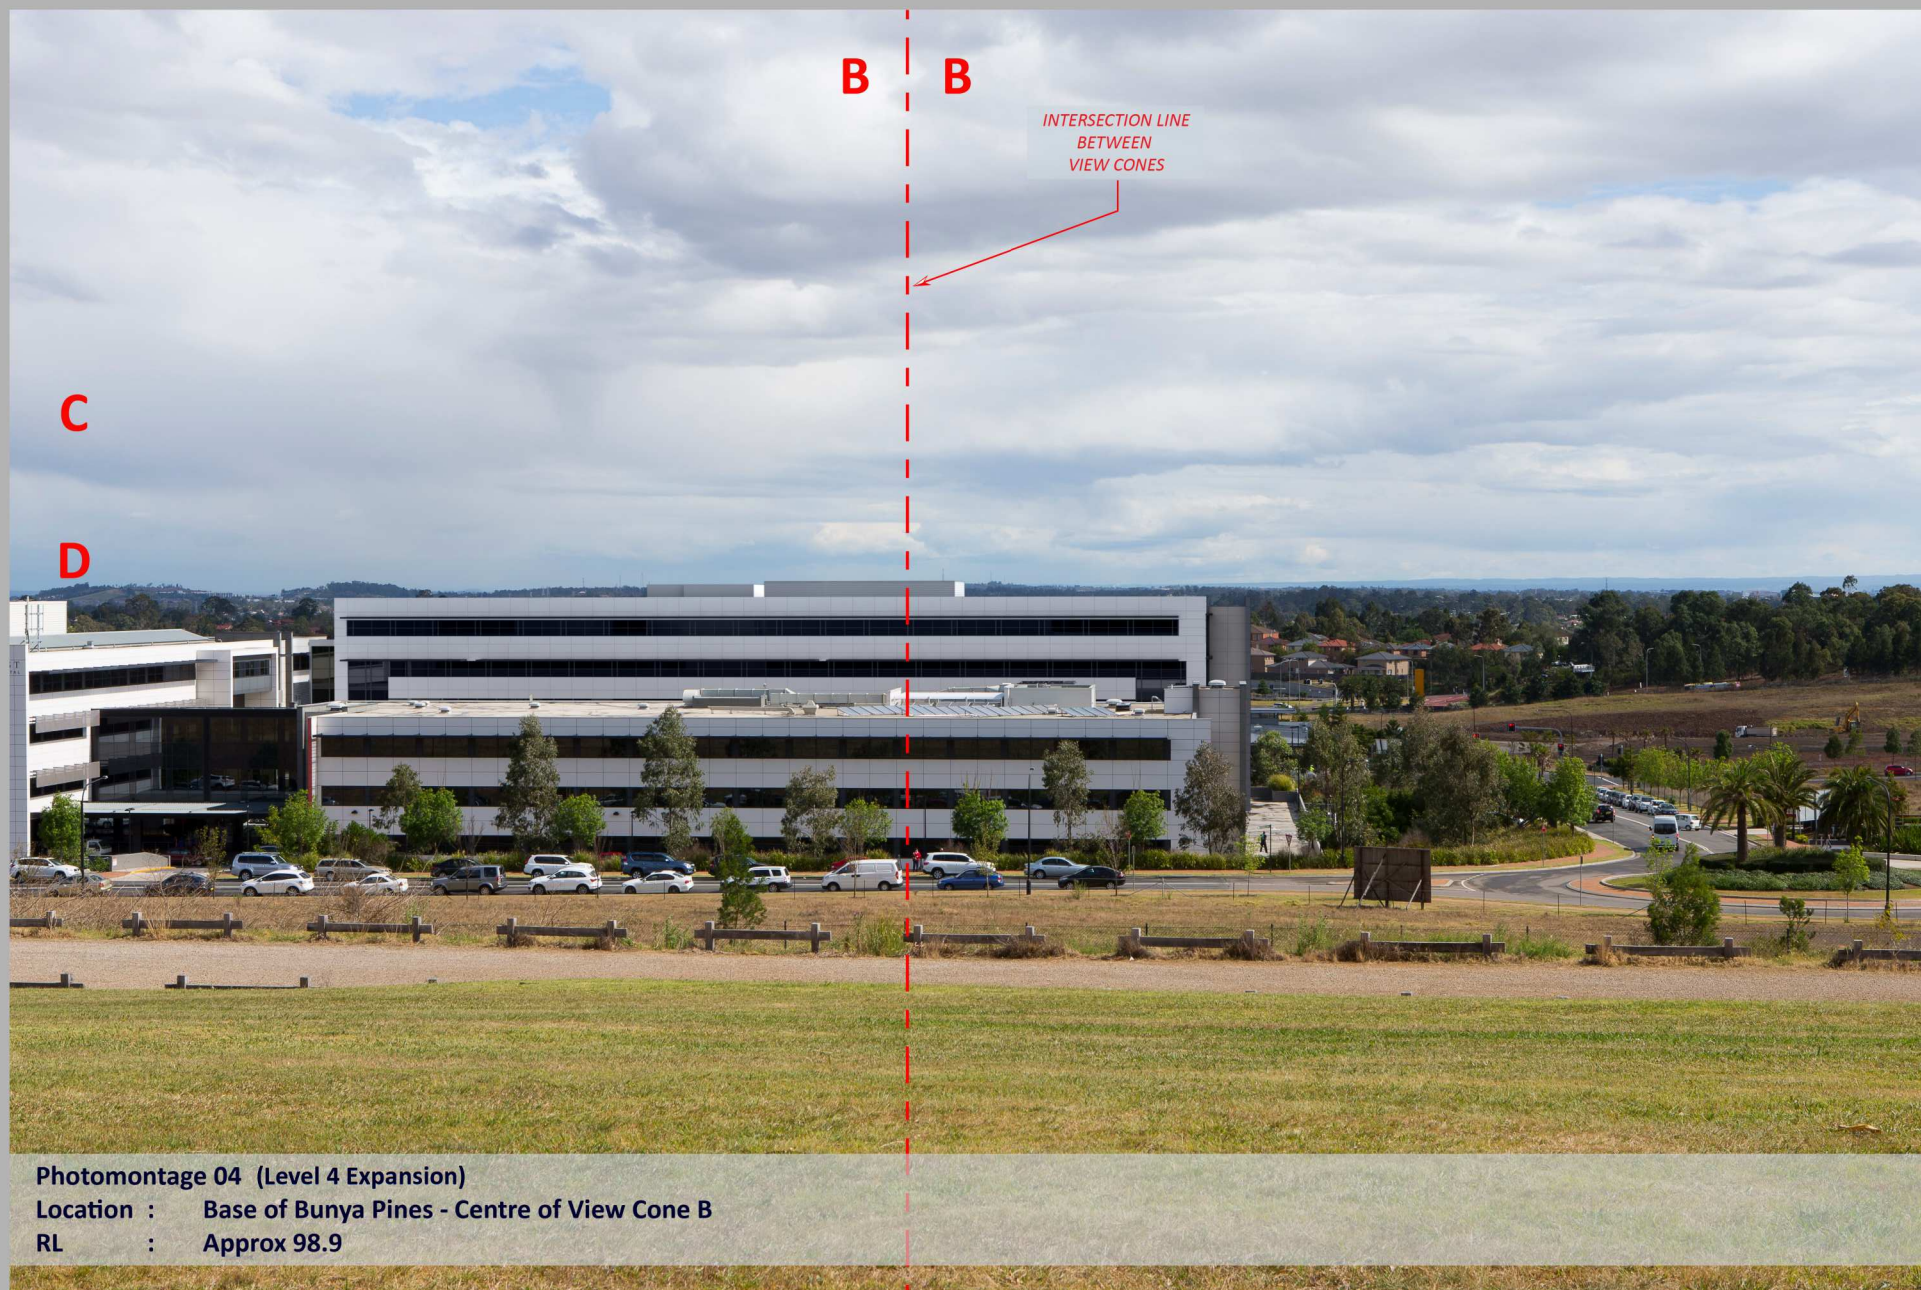

Photomontage 04 (Level 4 Expansion)

Location : Base of Bunya Pines - Centre of View Cone B


RL : Approx 98.9

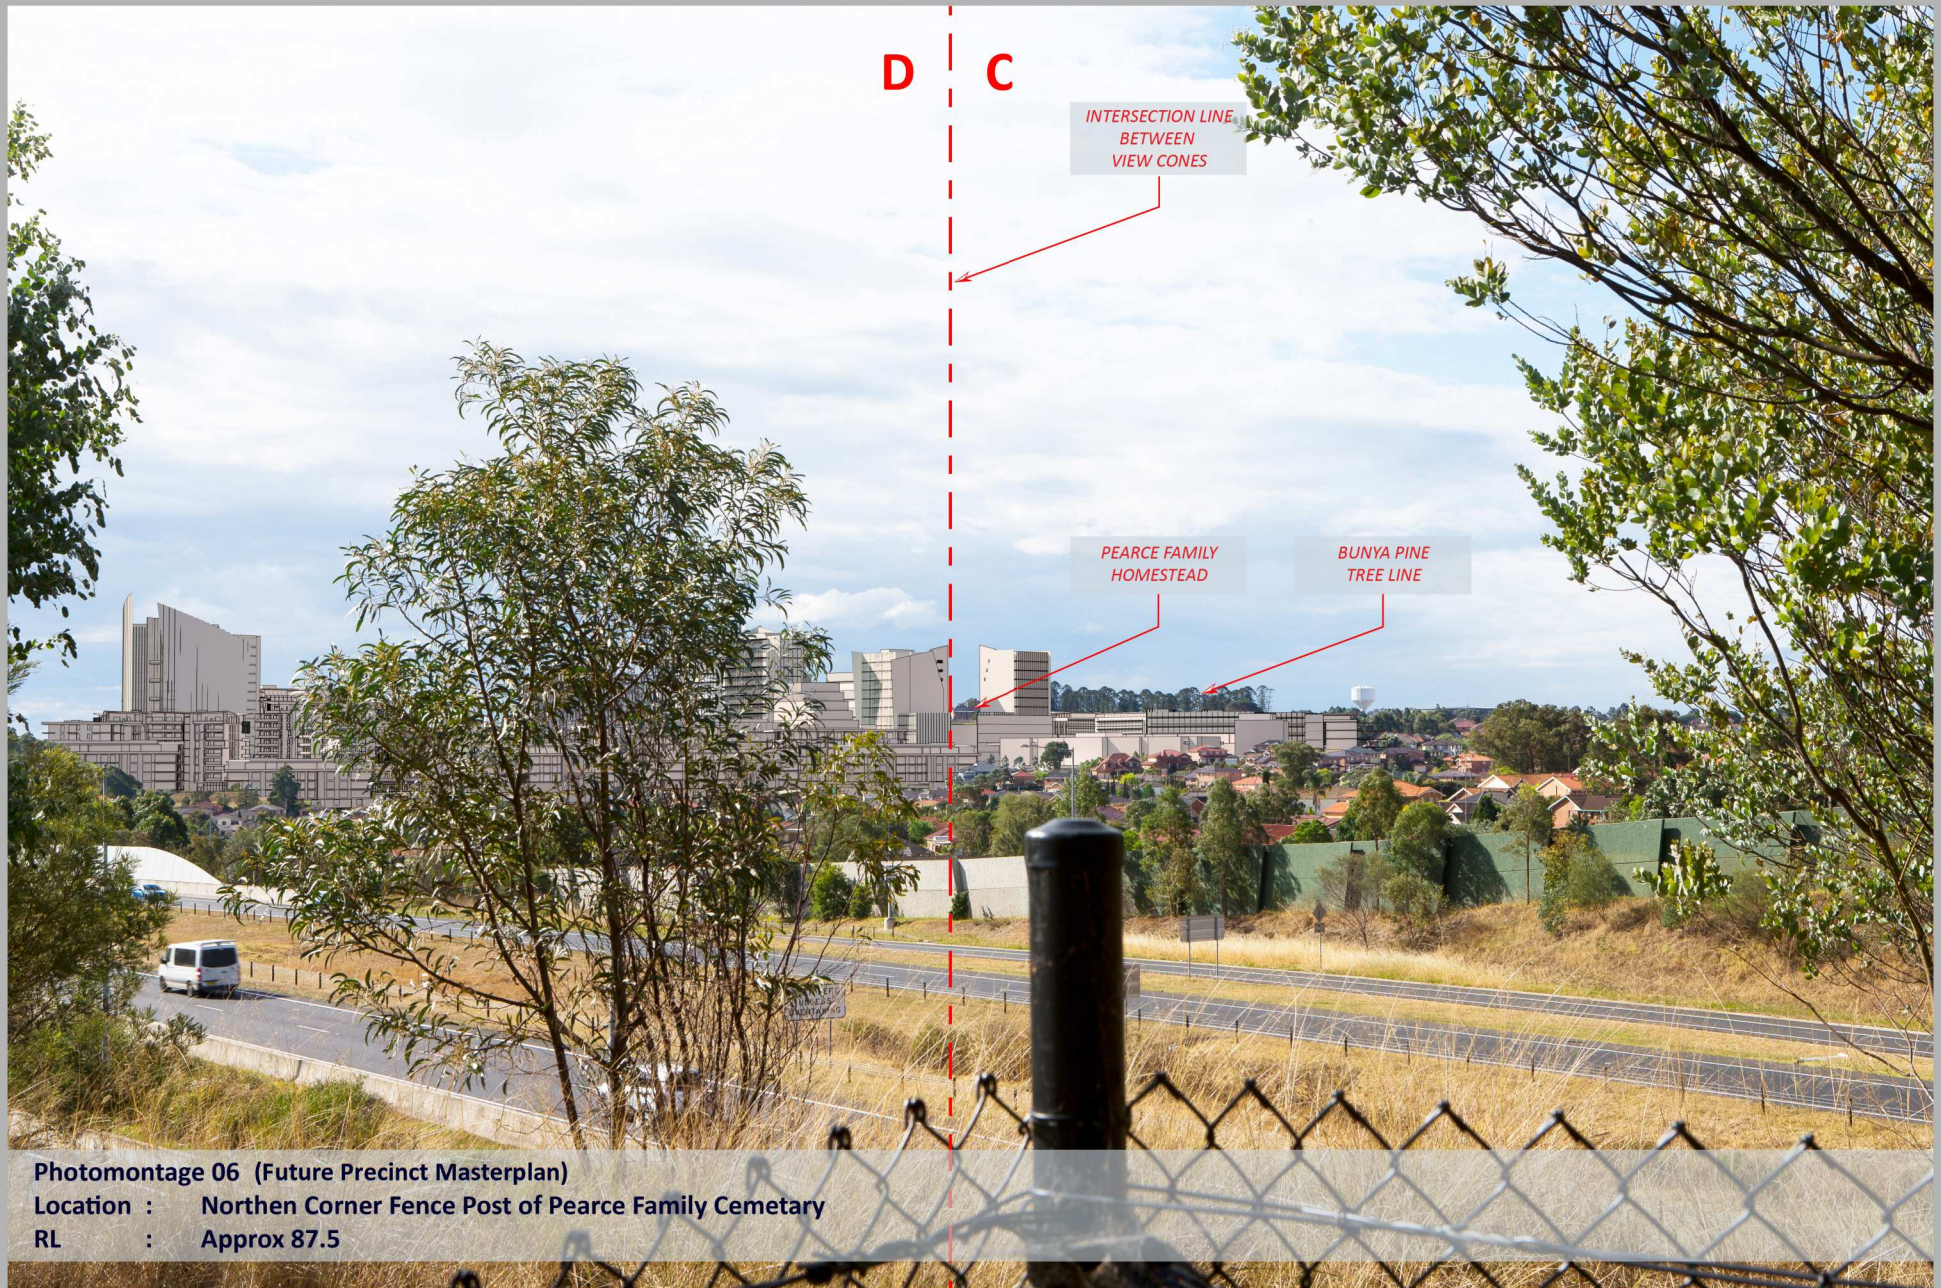



Photomontage 06 (Future Precinct Masterplan)

Location : Northern Corner Fence Post of Pearce Family Cemetery

RL : Approx 87.5

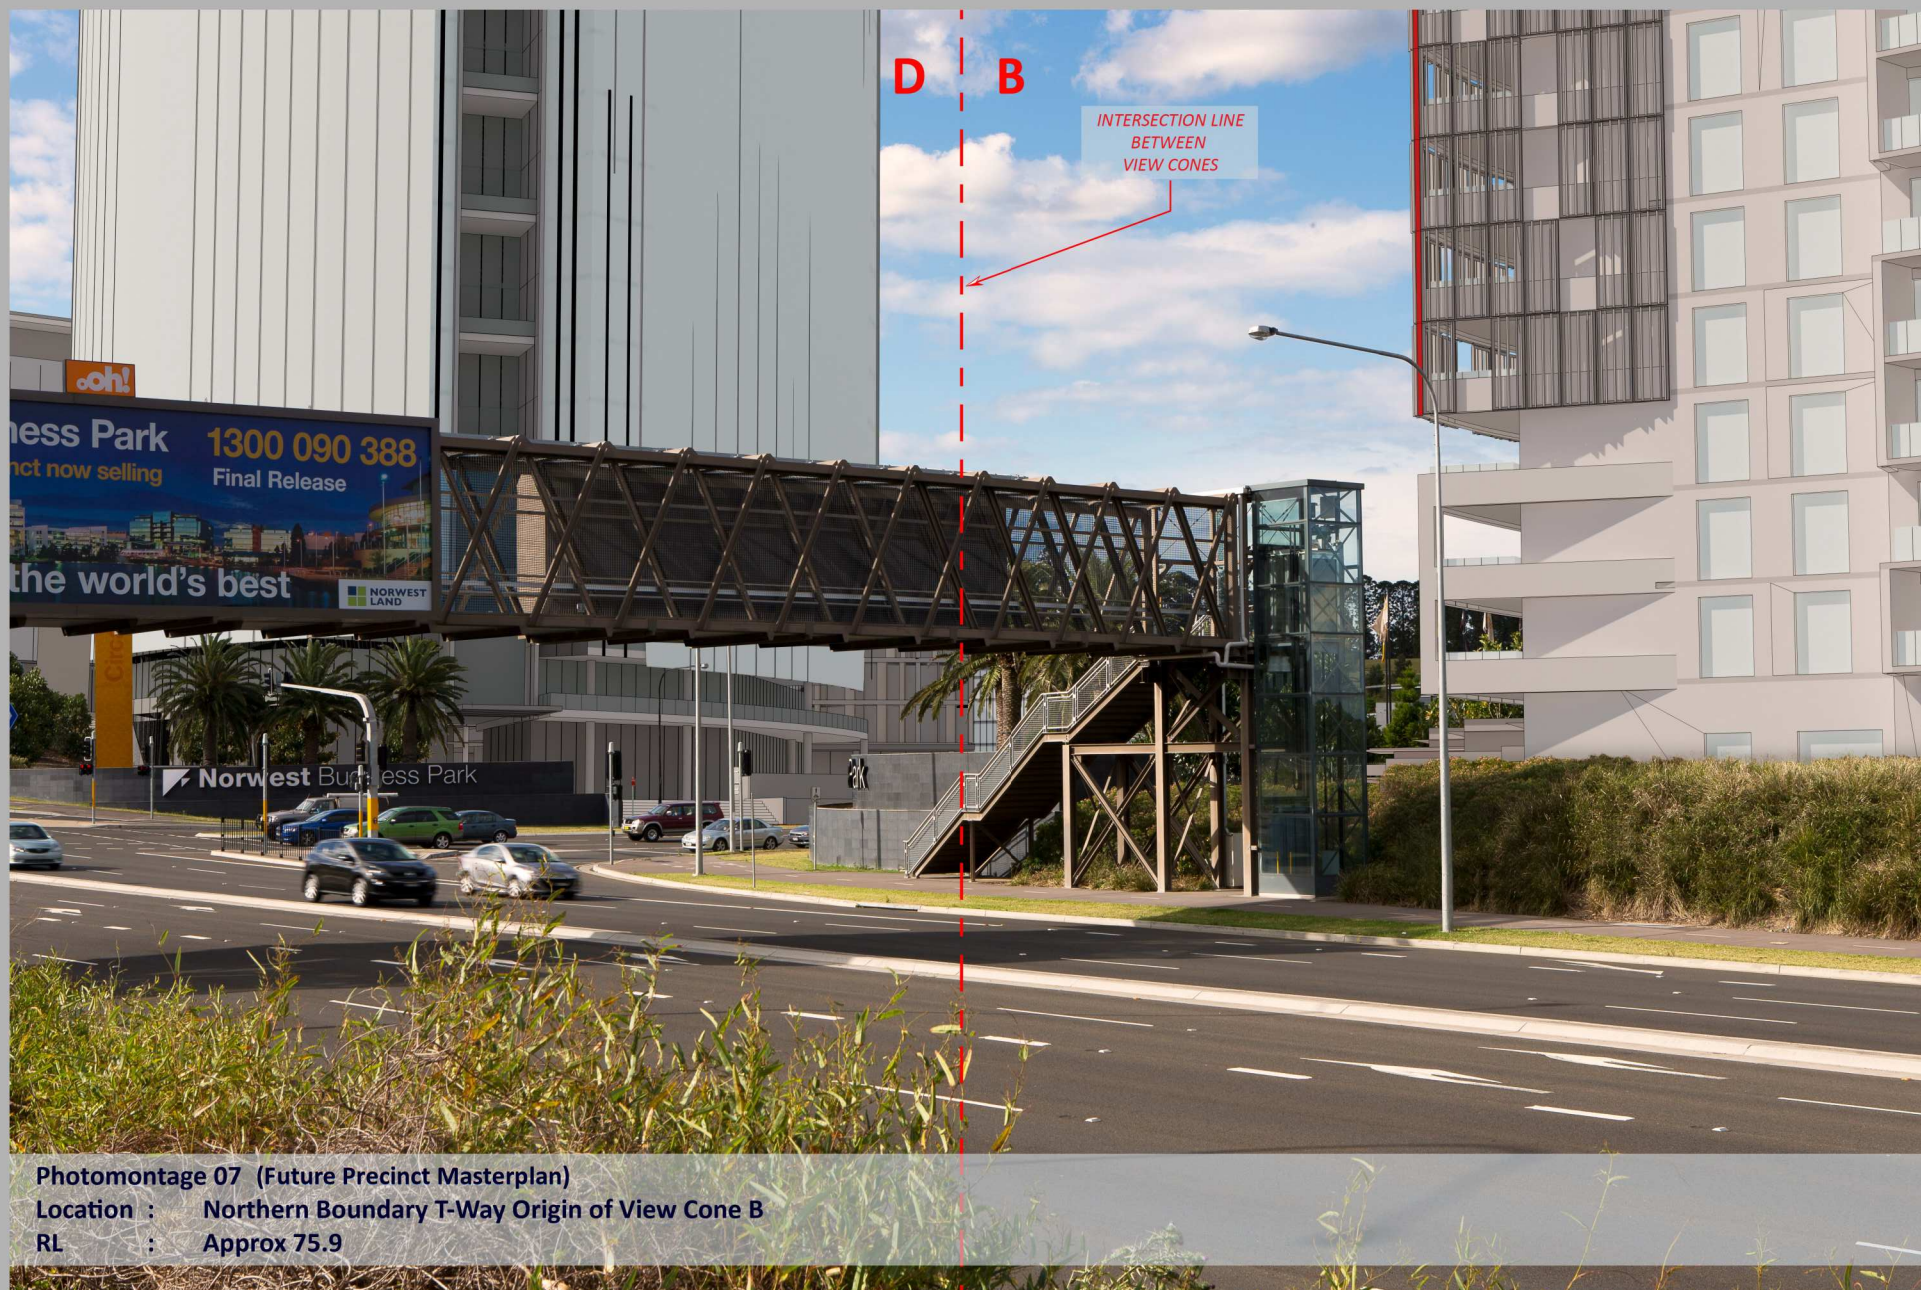


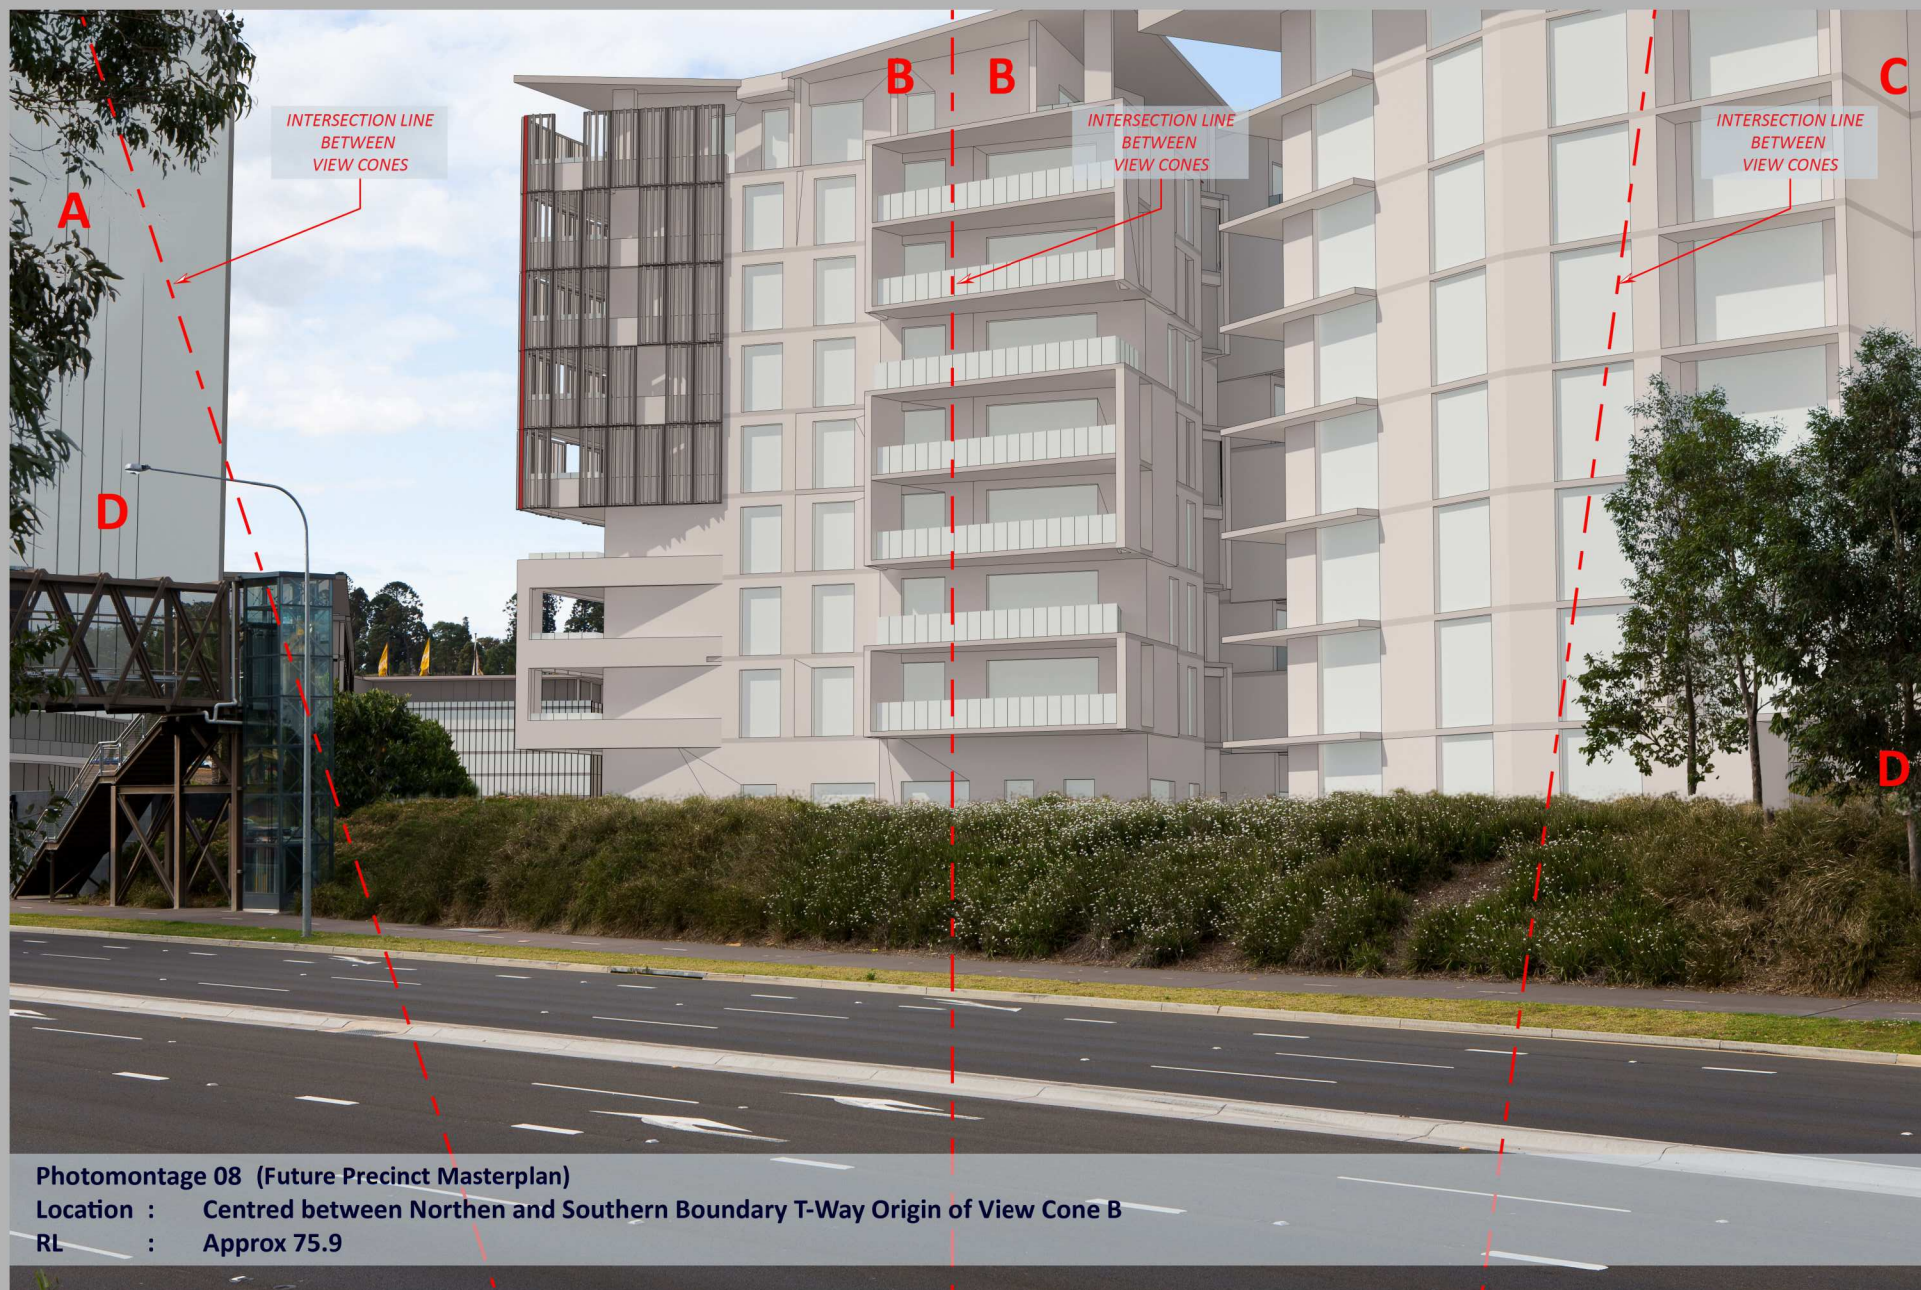


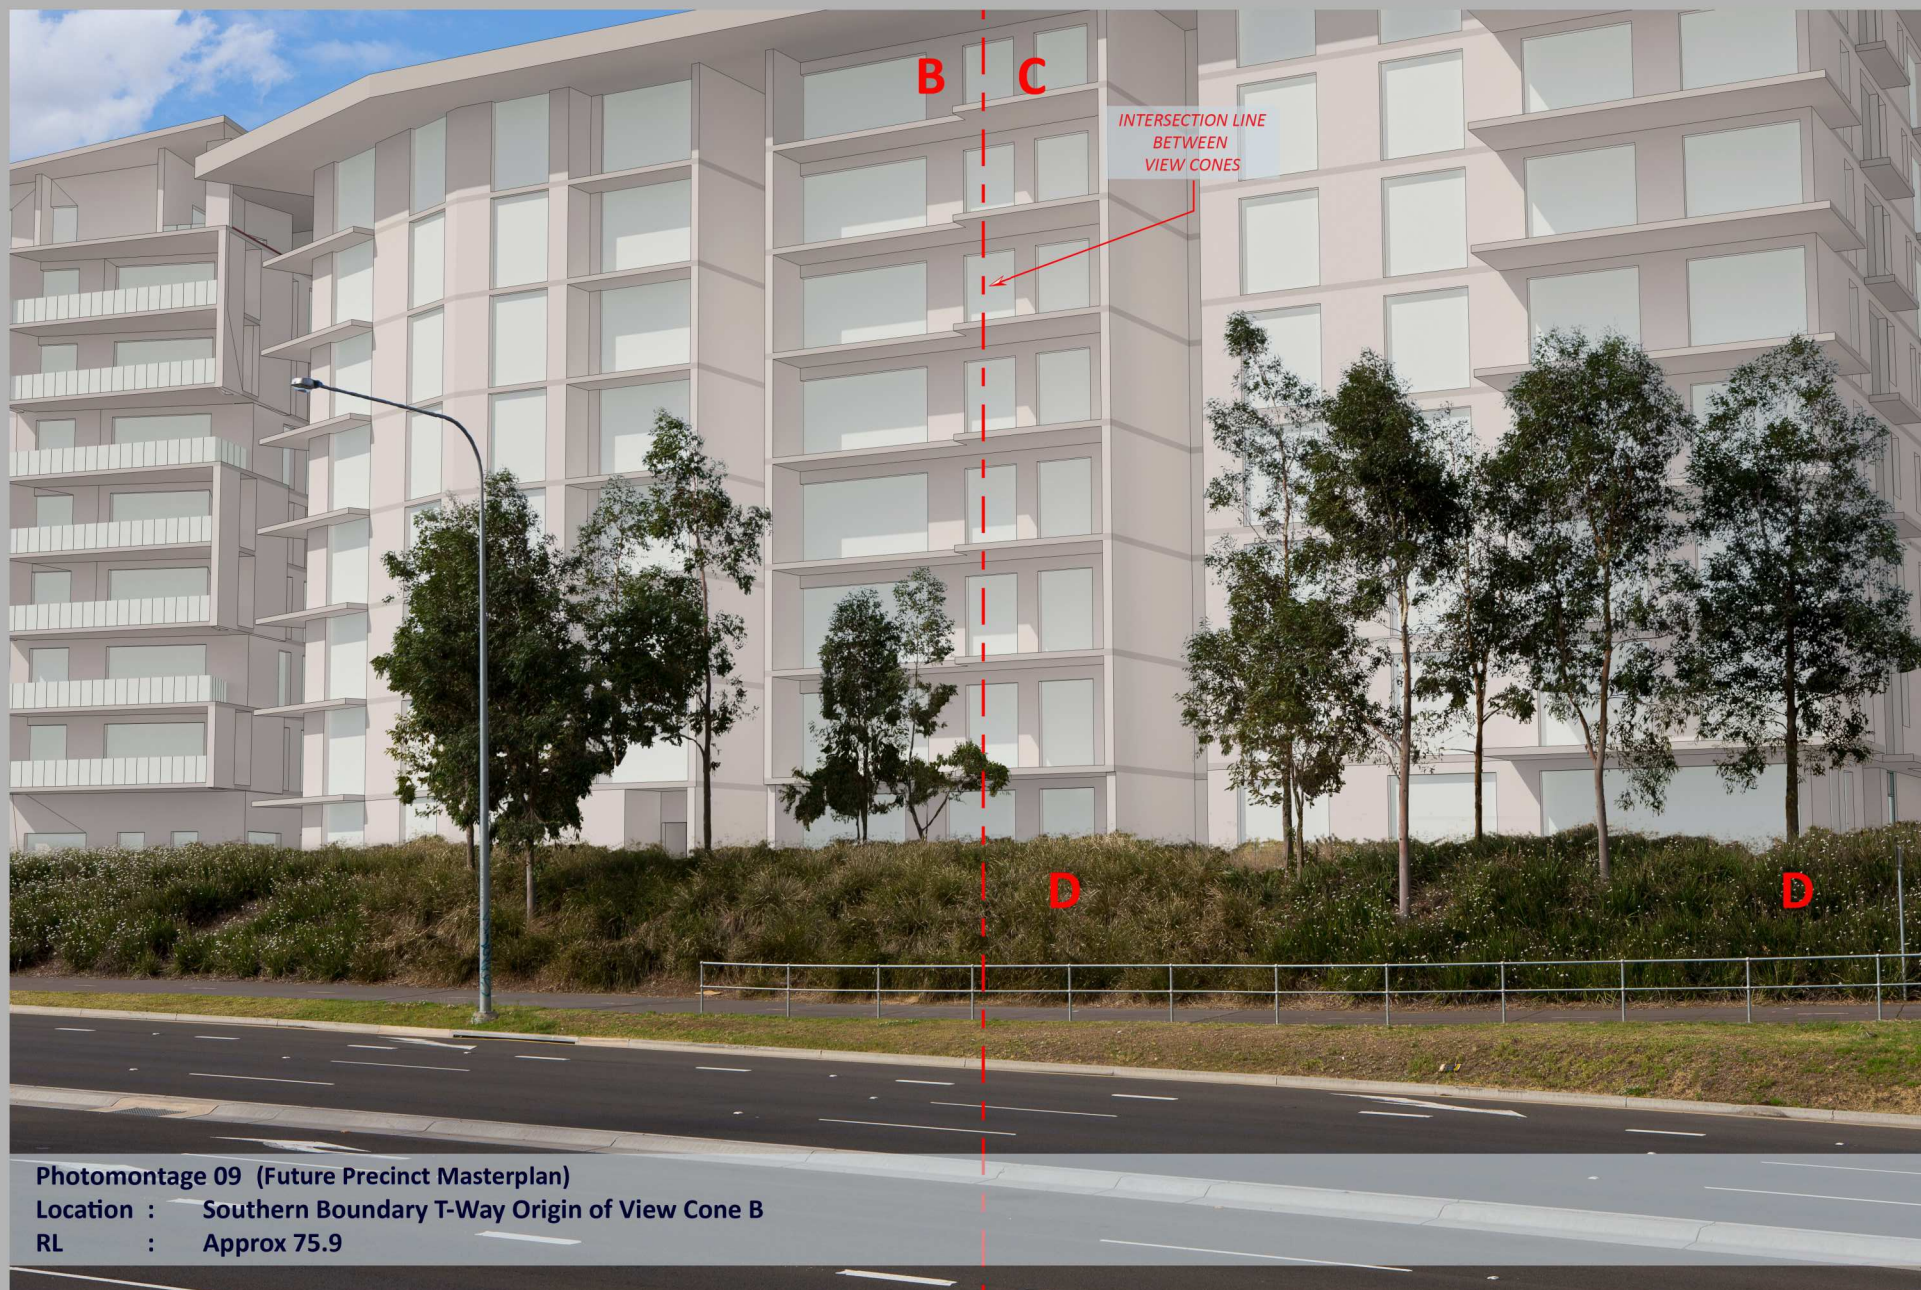







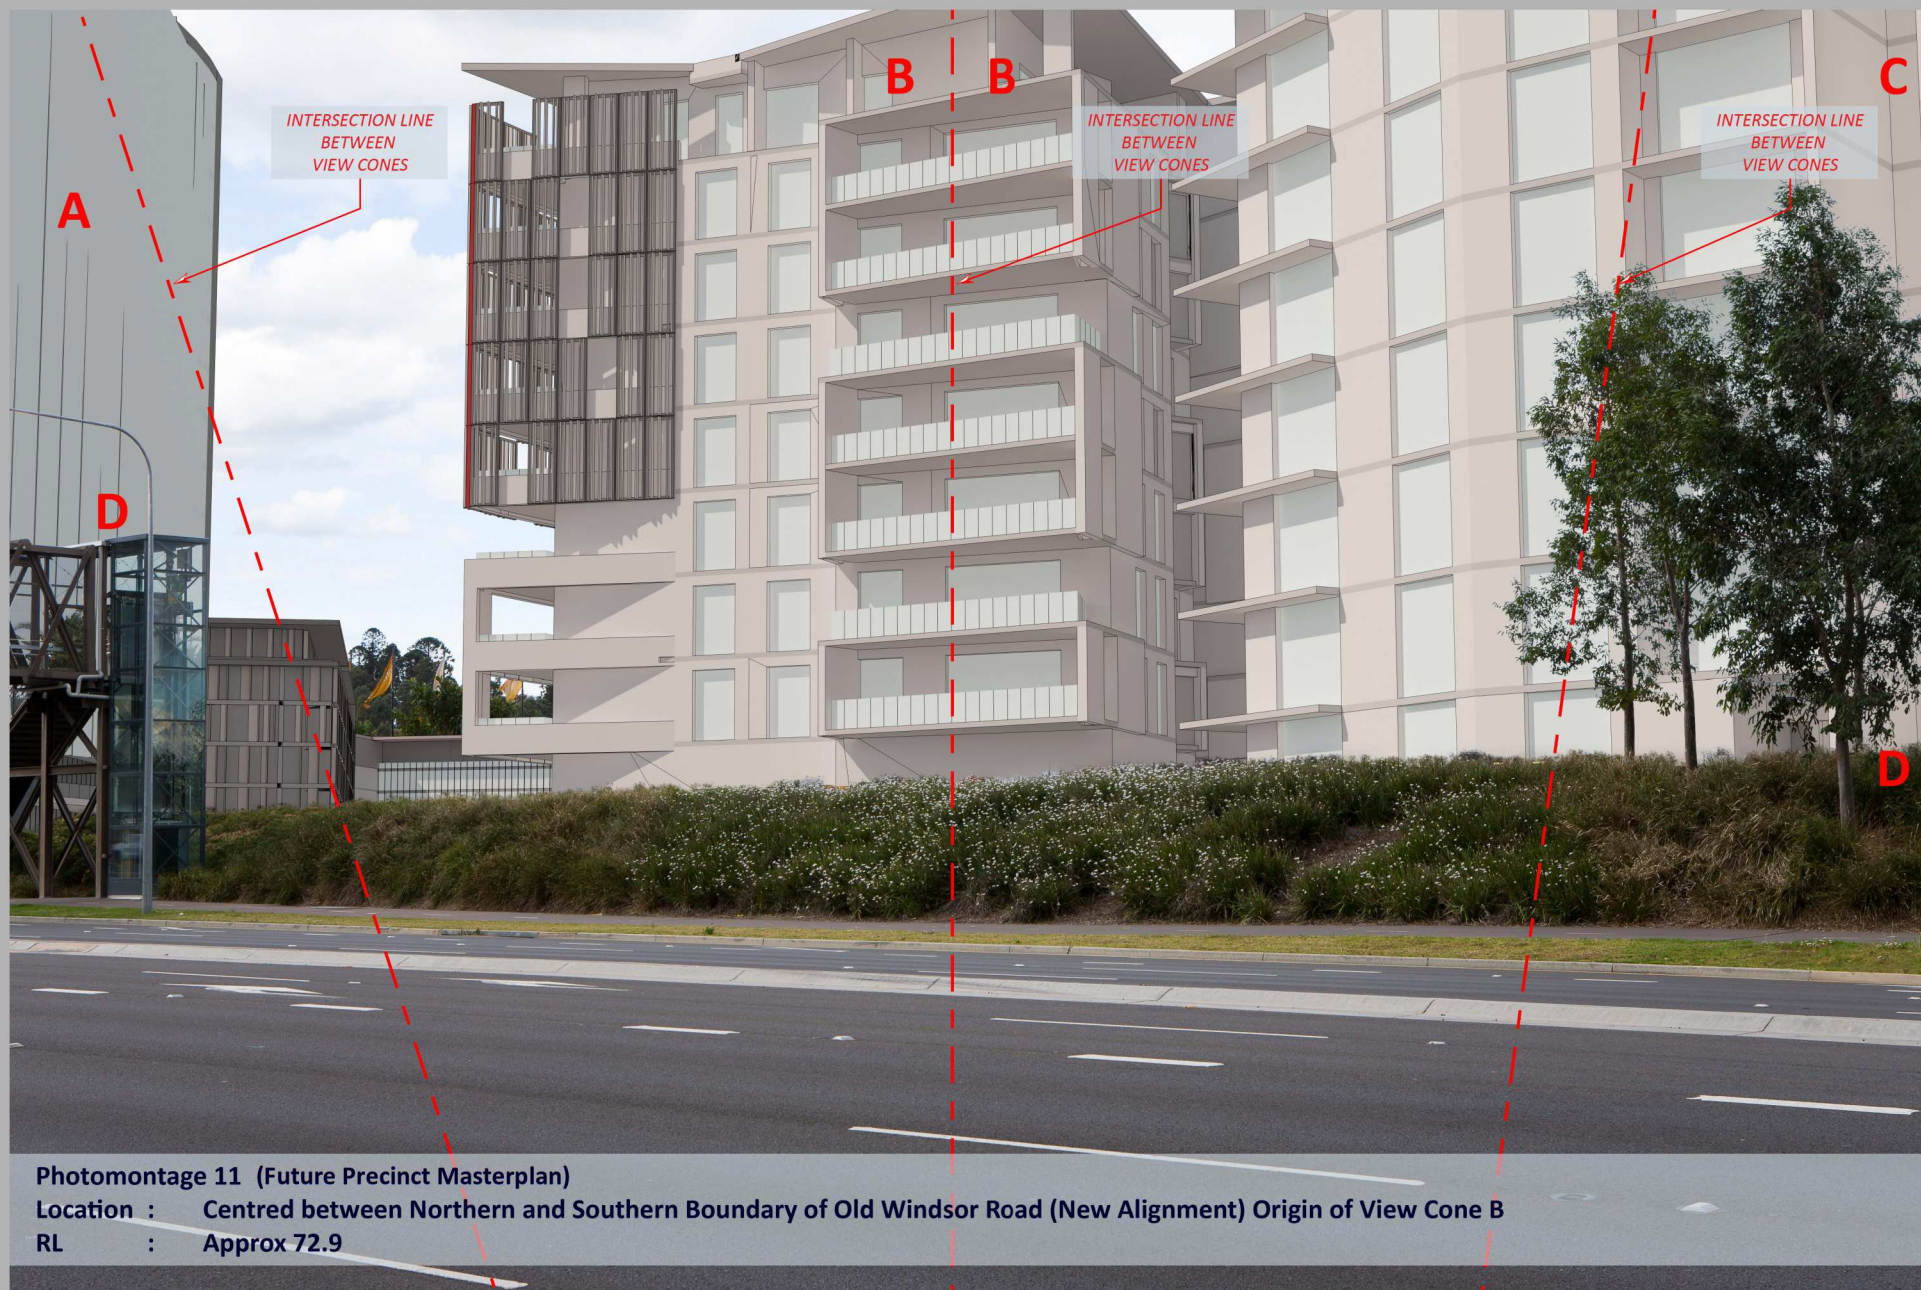

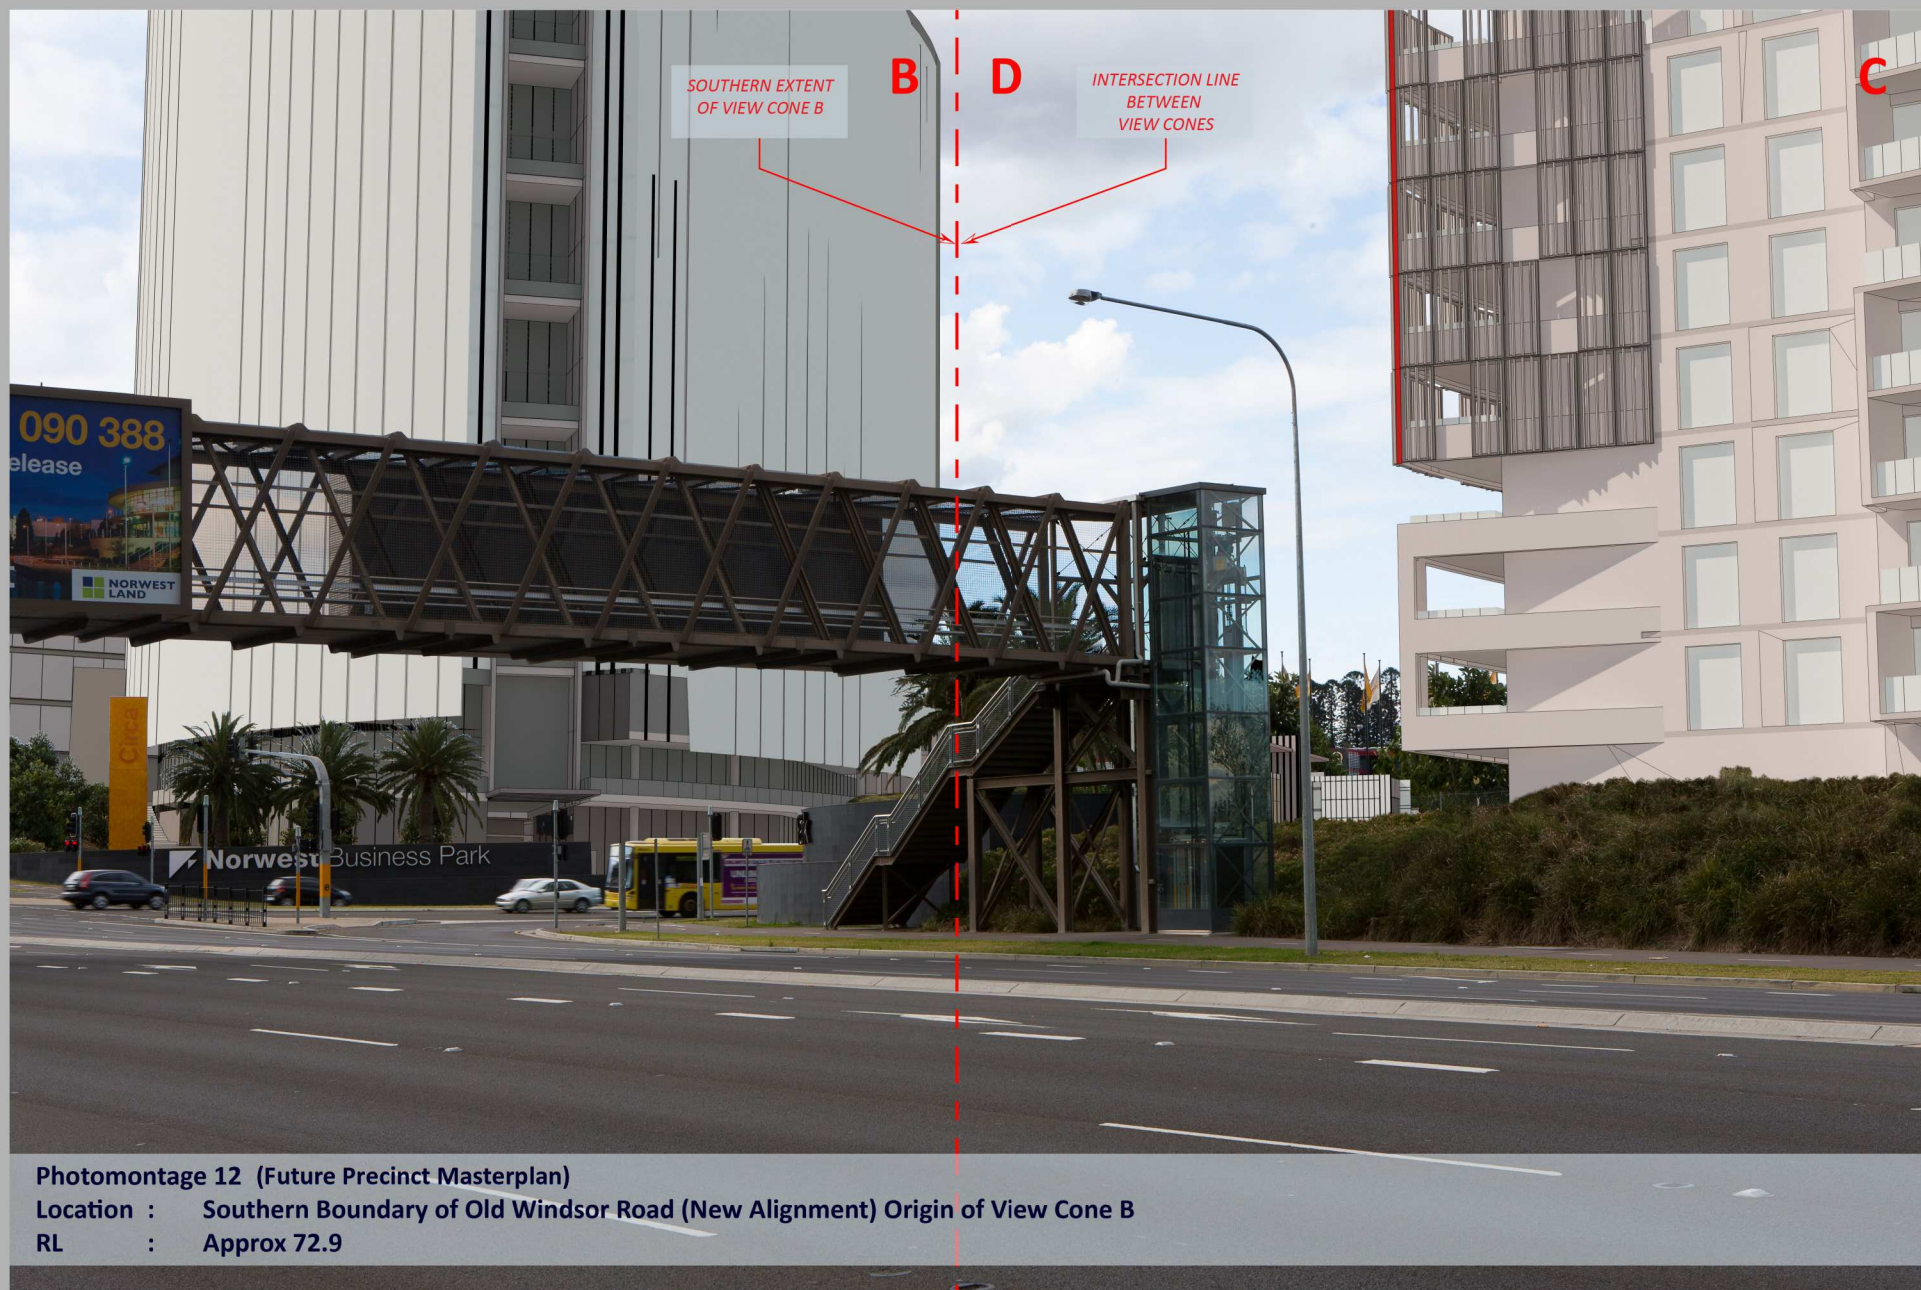

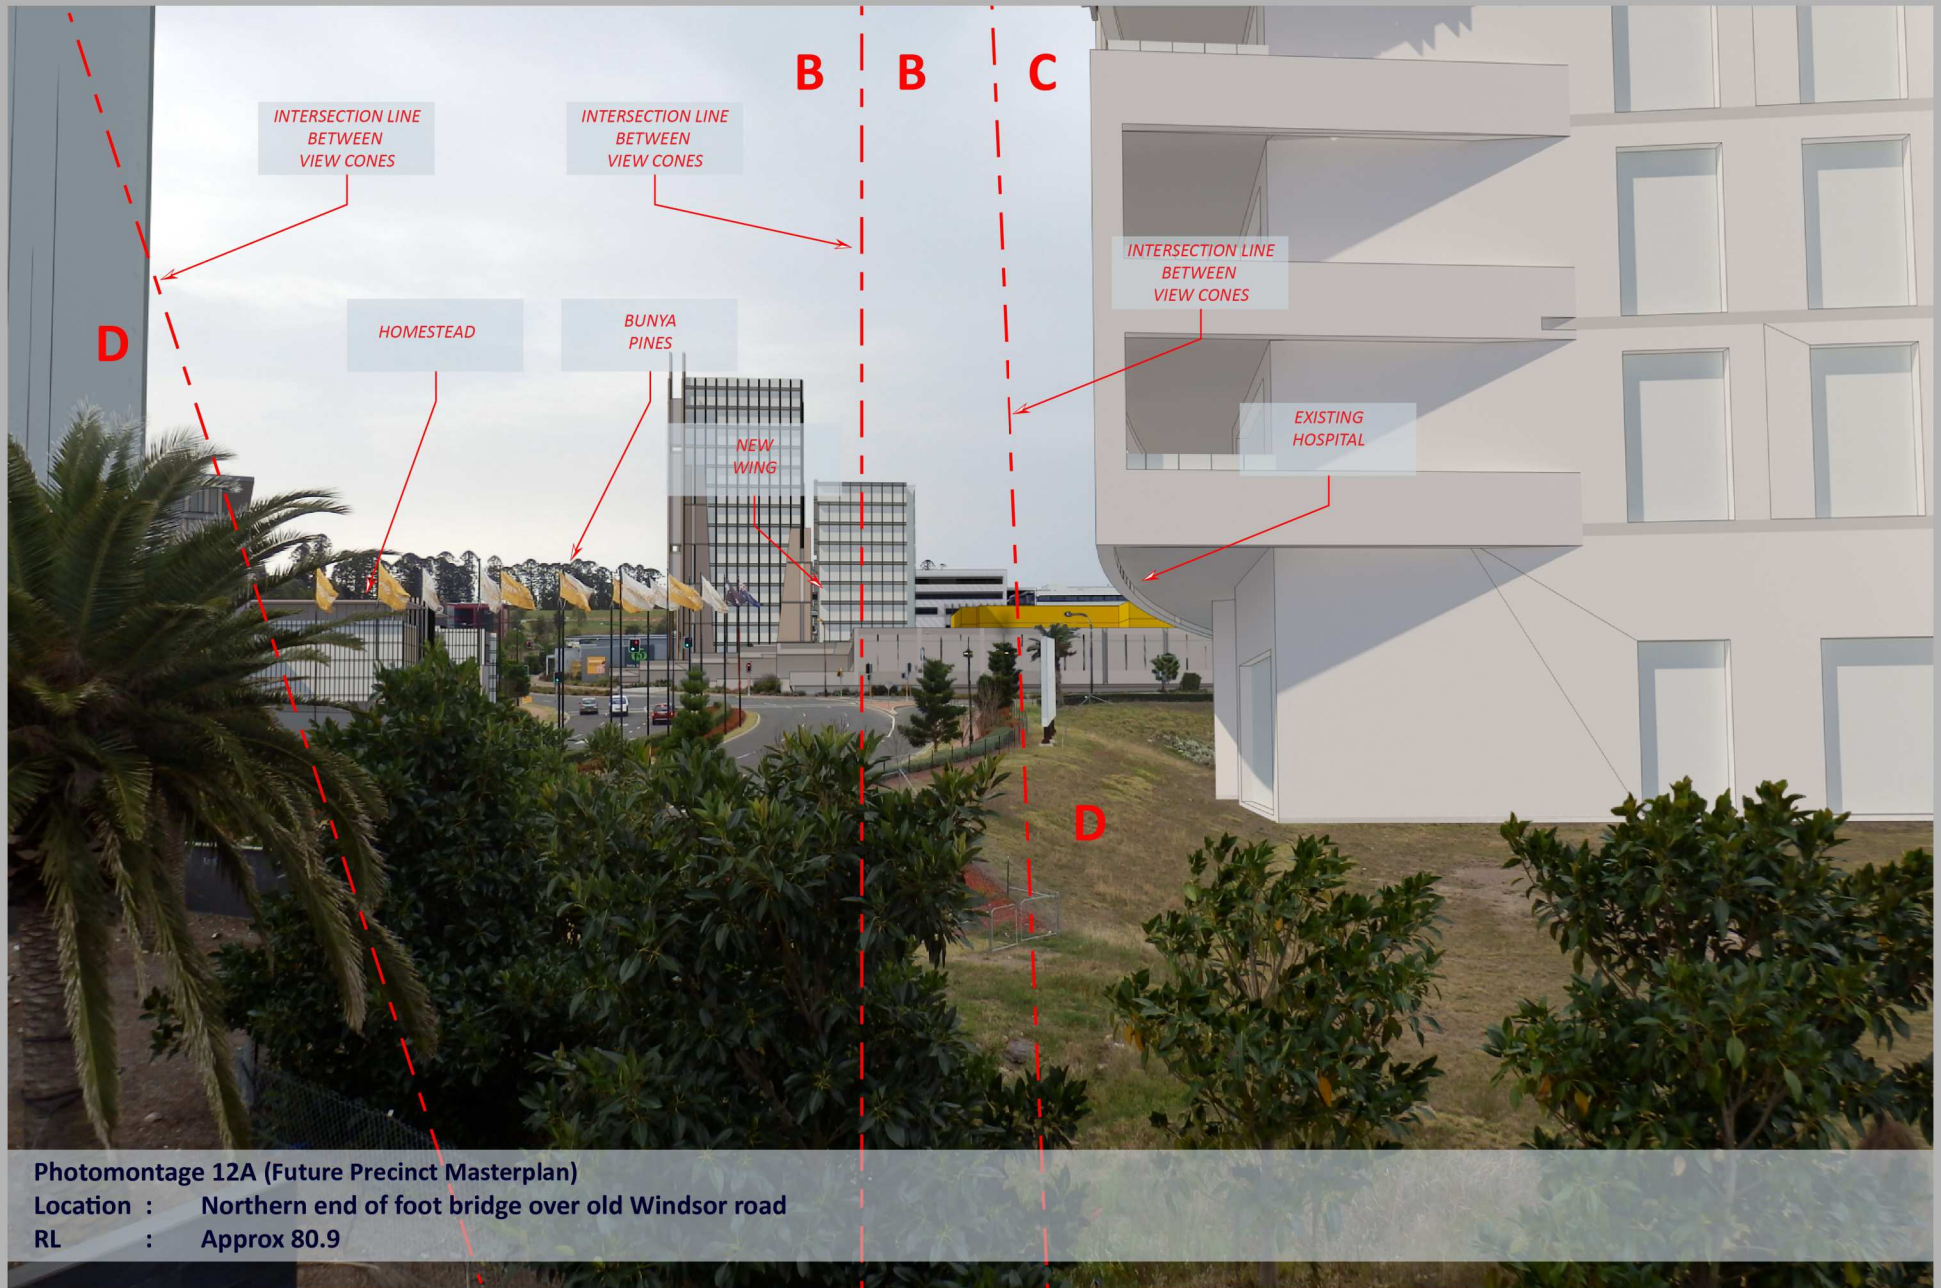


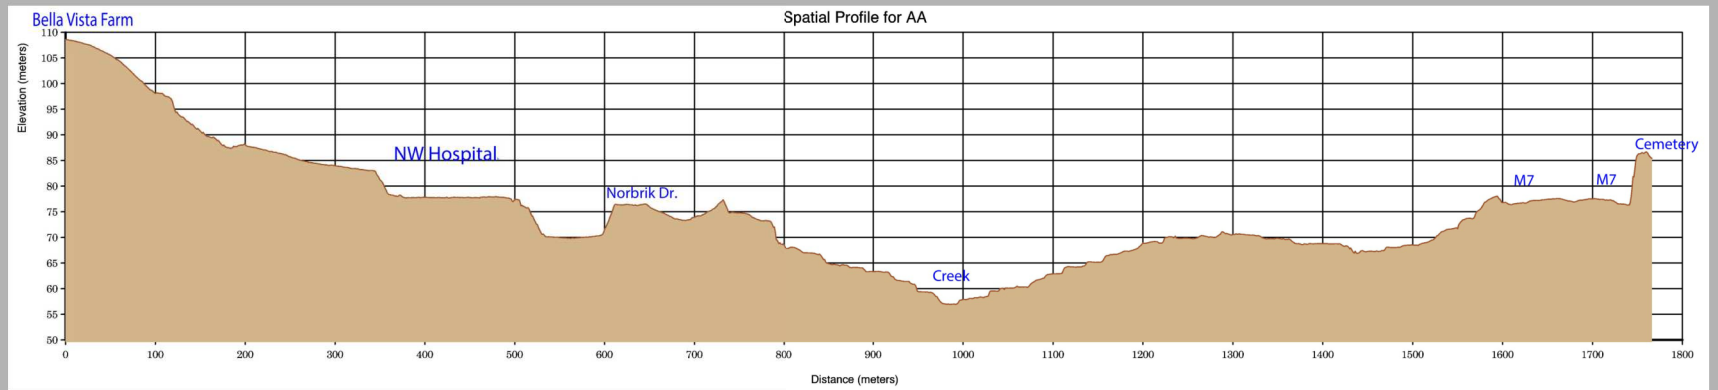


SECTION A BELLA VISTA HOMESTEAD TO PEARCE FAMILY CEMETERY



REFERENCE MAP—TOPOGRAPHIC SECTIONS

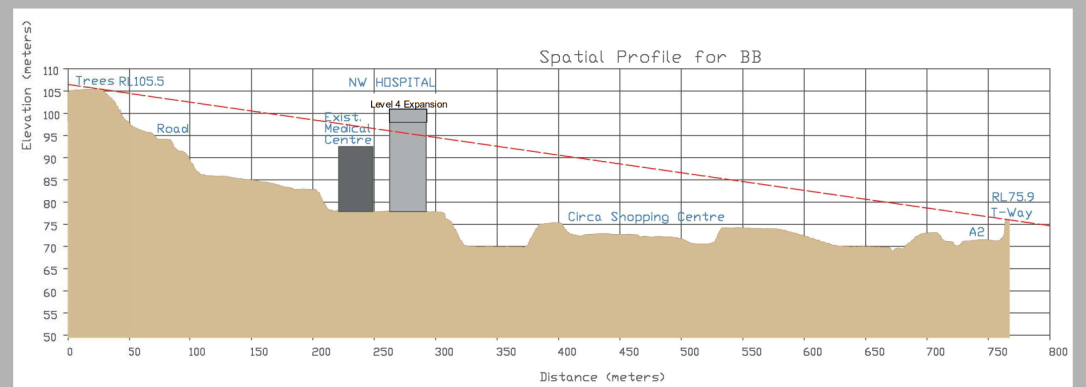

SECTION B BASE OF BUNYA PINES TO T-WAY

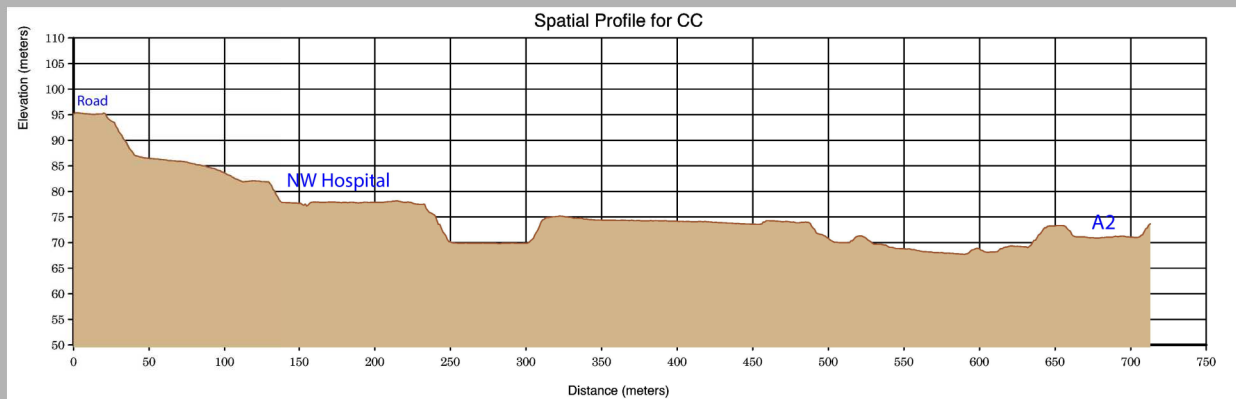

SECTION C BASE OF BUNYA PINES TO T-WAY

