


Photomontage 04 (Level 4 Expansion)

Location : Base of Bunya Pines - Centre of View Cone B


RL : Approx 98.9

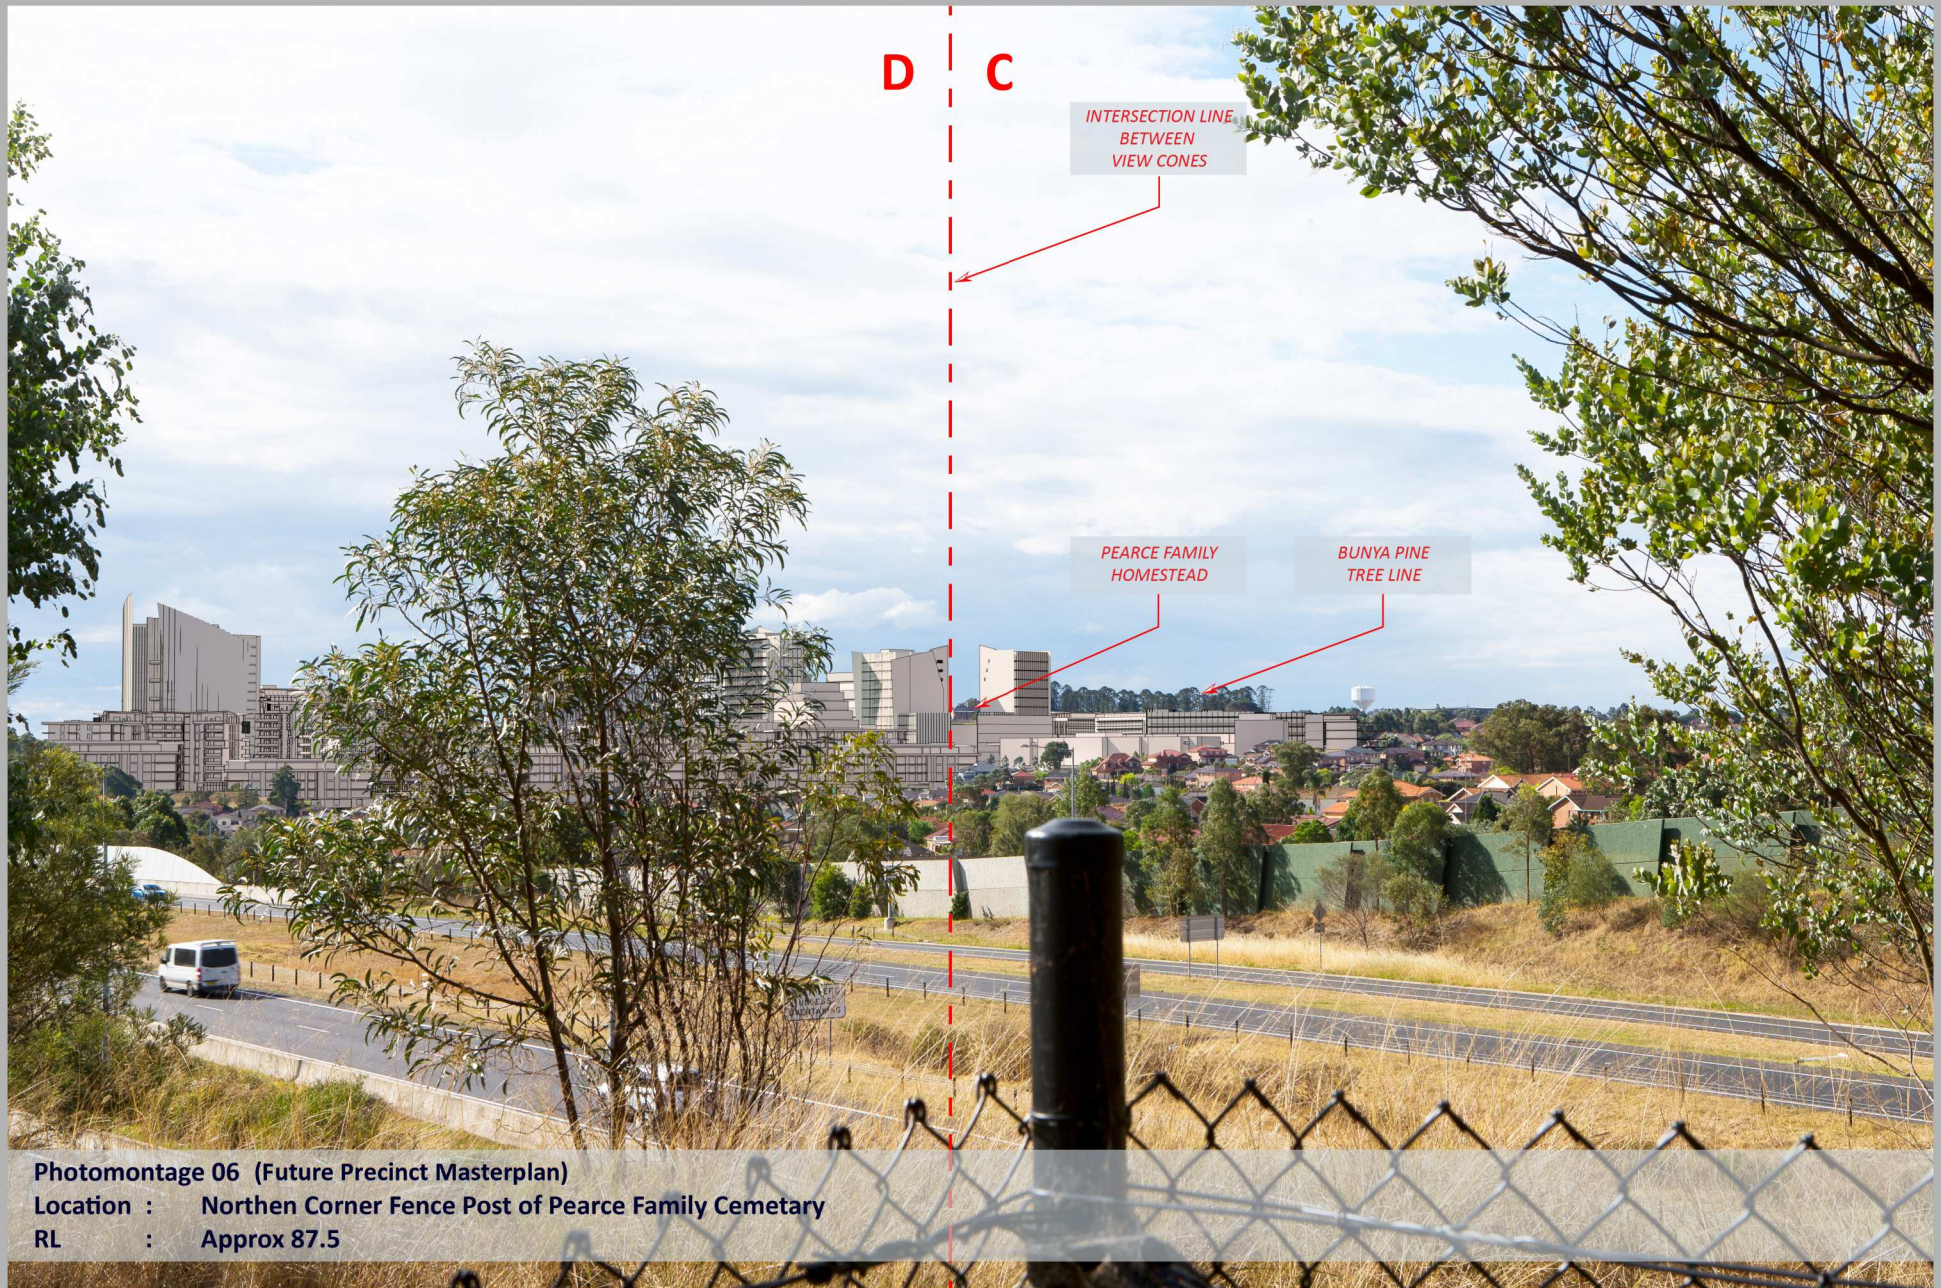

Photomontage 06 (Future Precinct Masterplan)

Location : Northern Corner Fence Post of Pearce Family Cemetery

RL : Approx 87.5

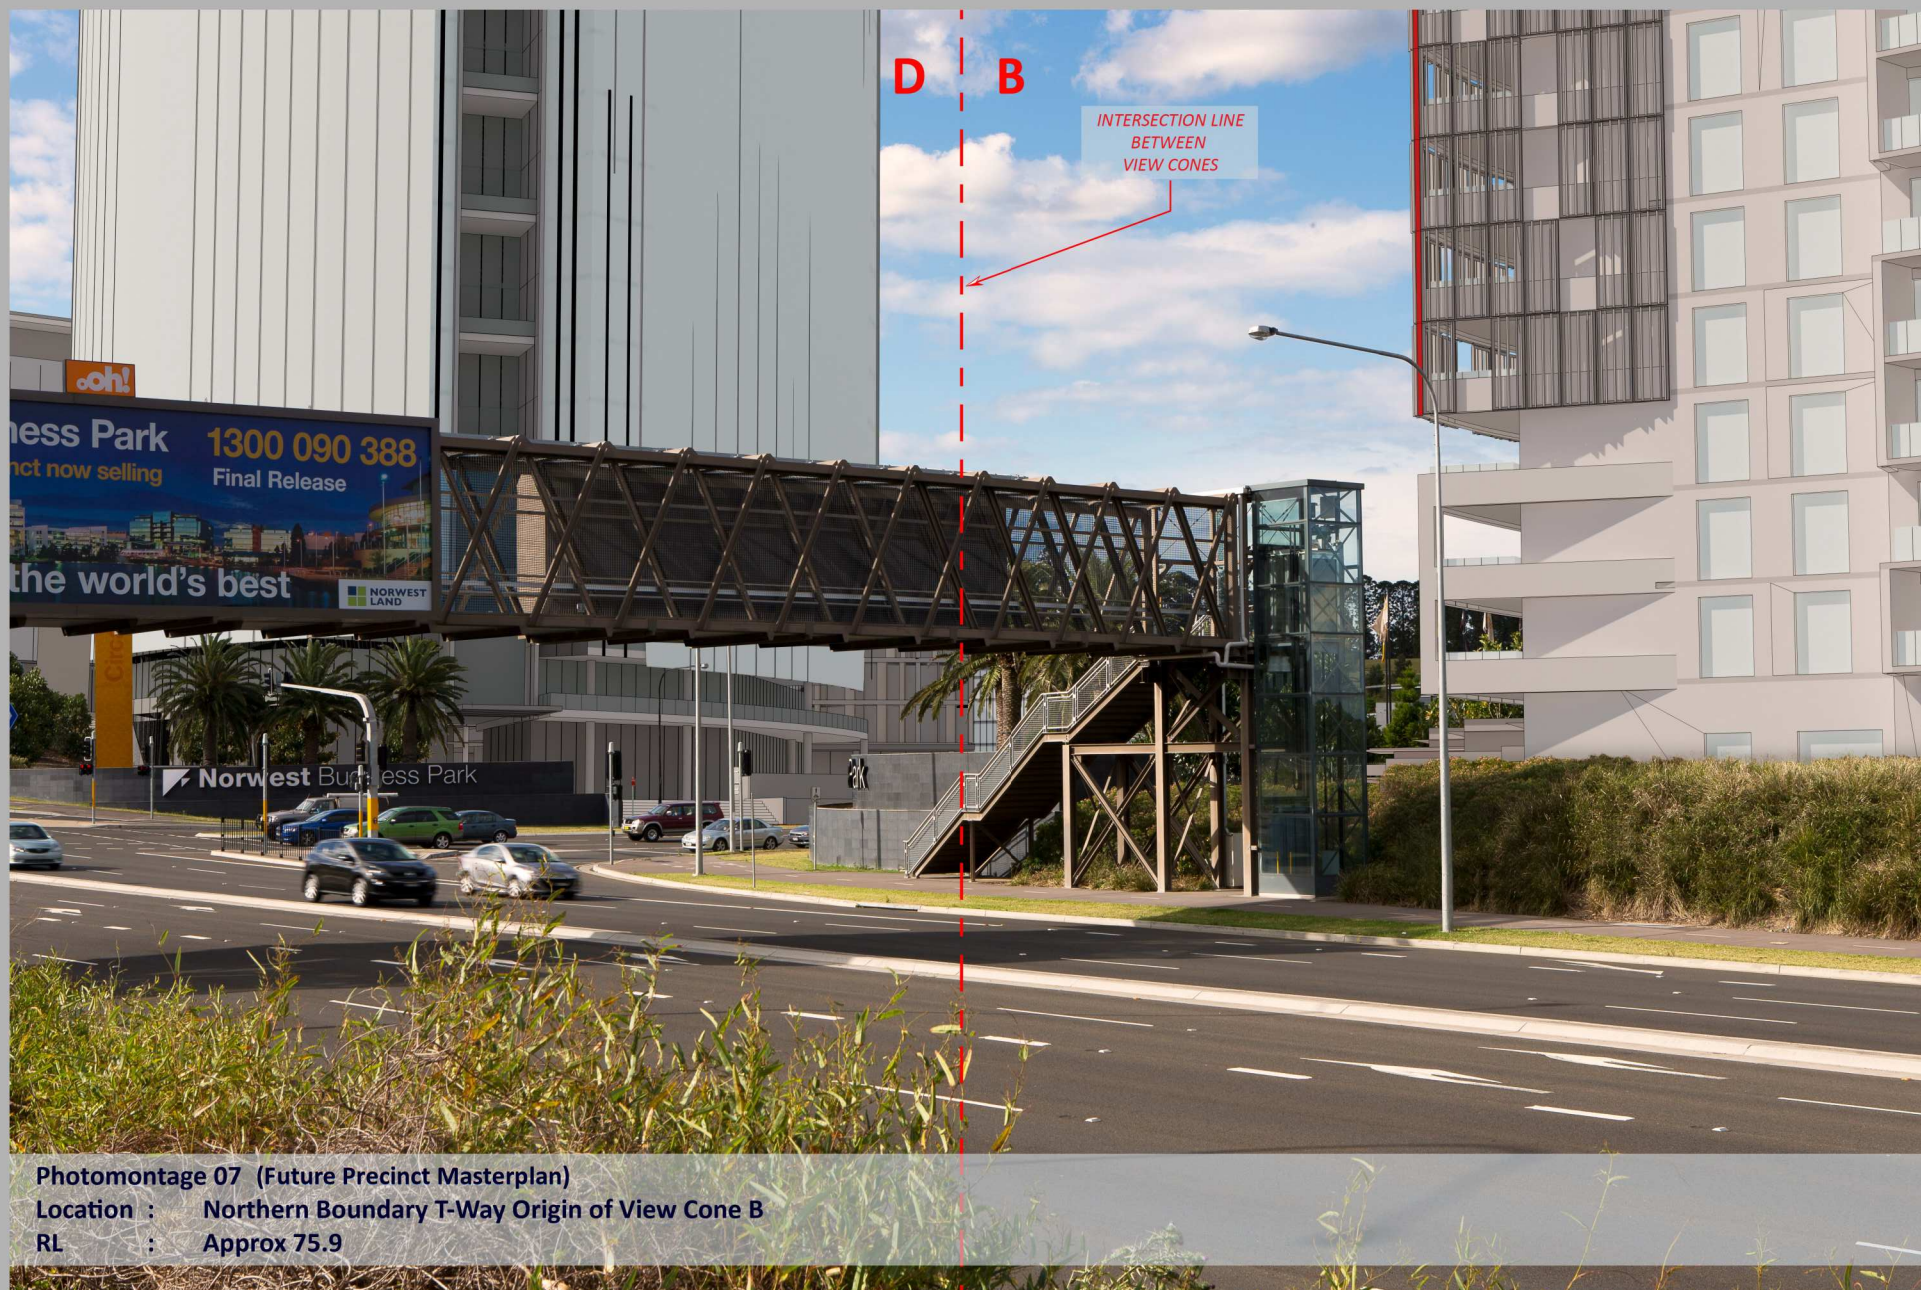

Photomontage 07 (Future Precinct Masterplan)

Location : Northern Boundary T-Way Origin of View Cone B

RL : Approx 75.9

