


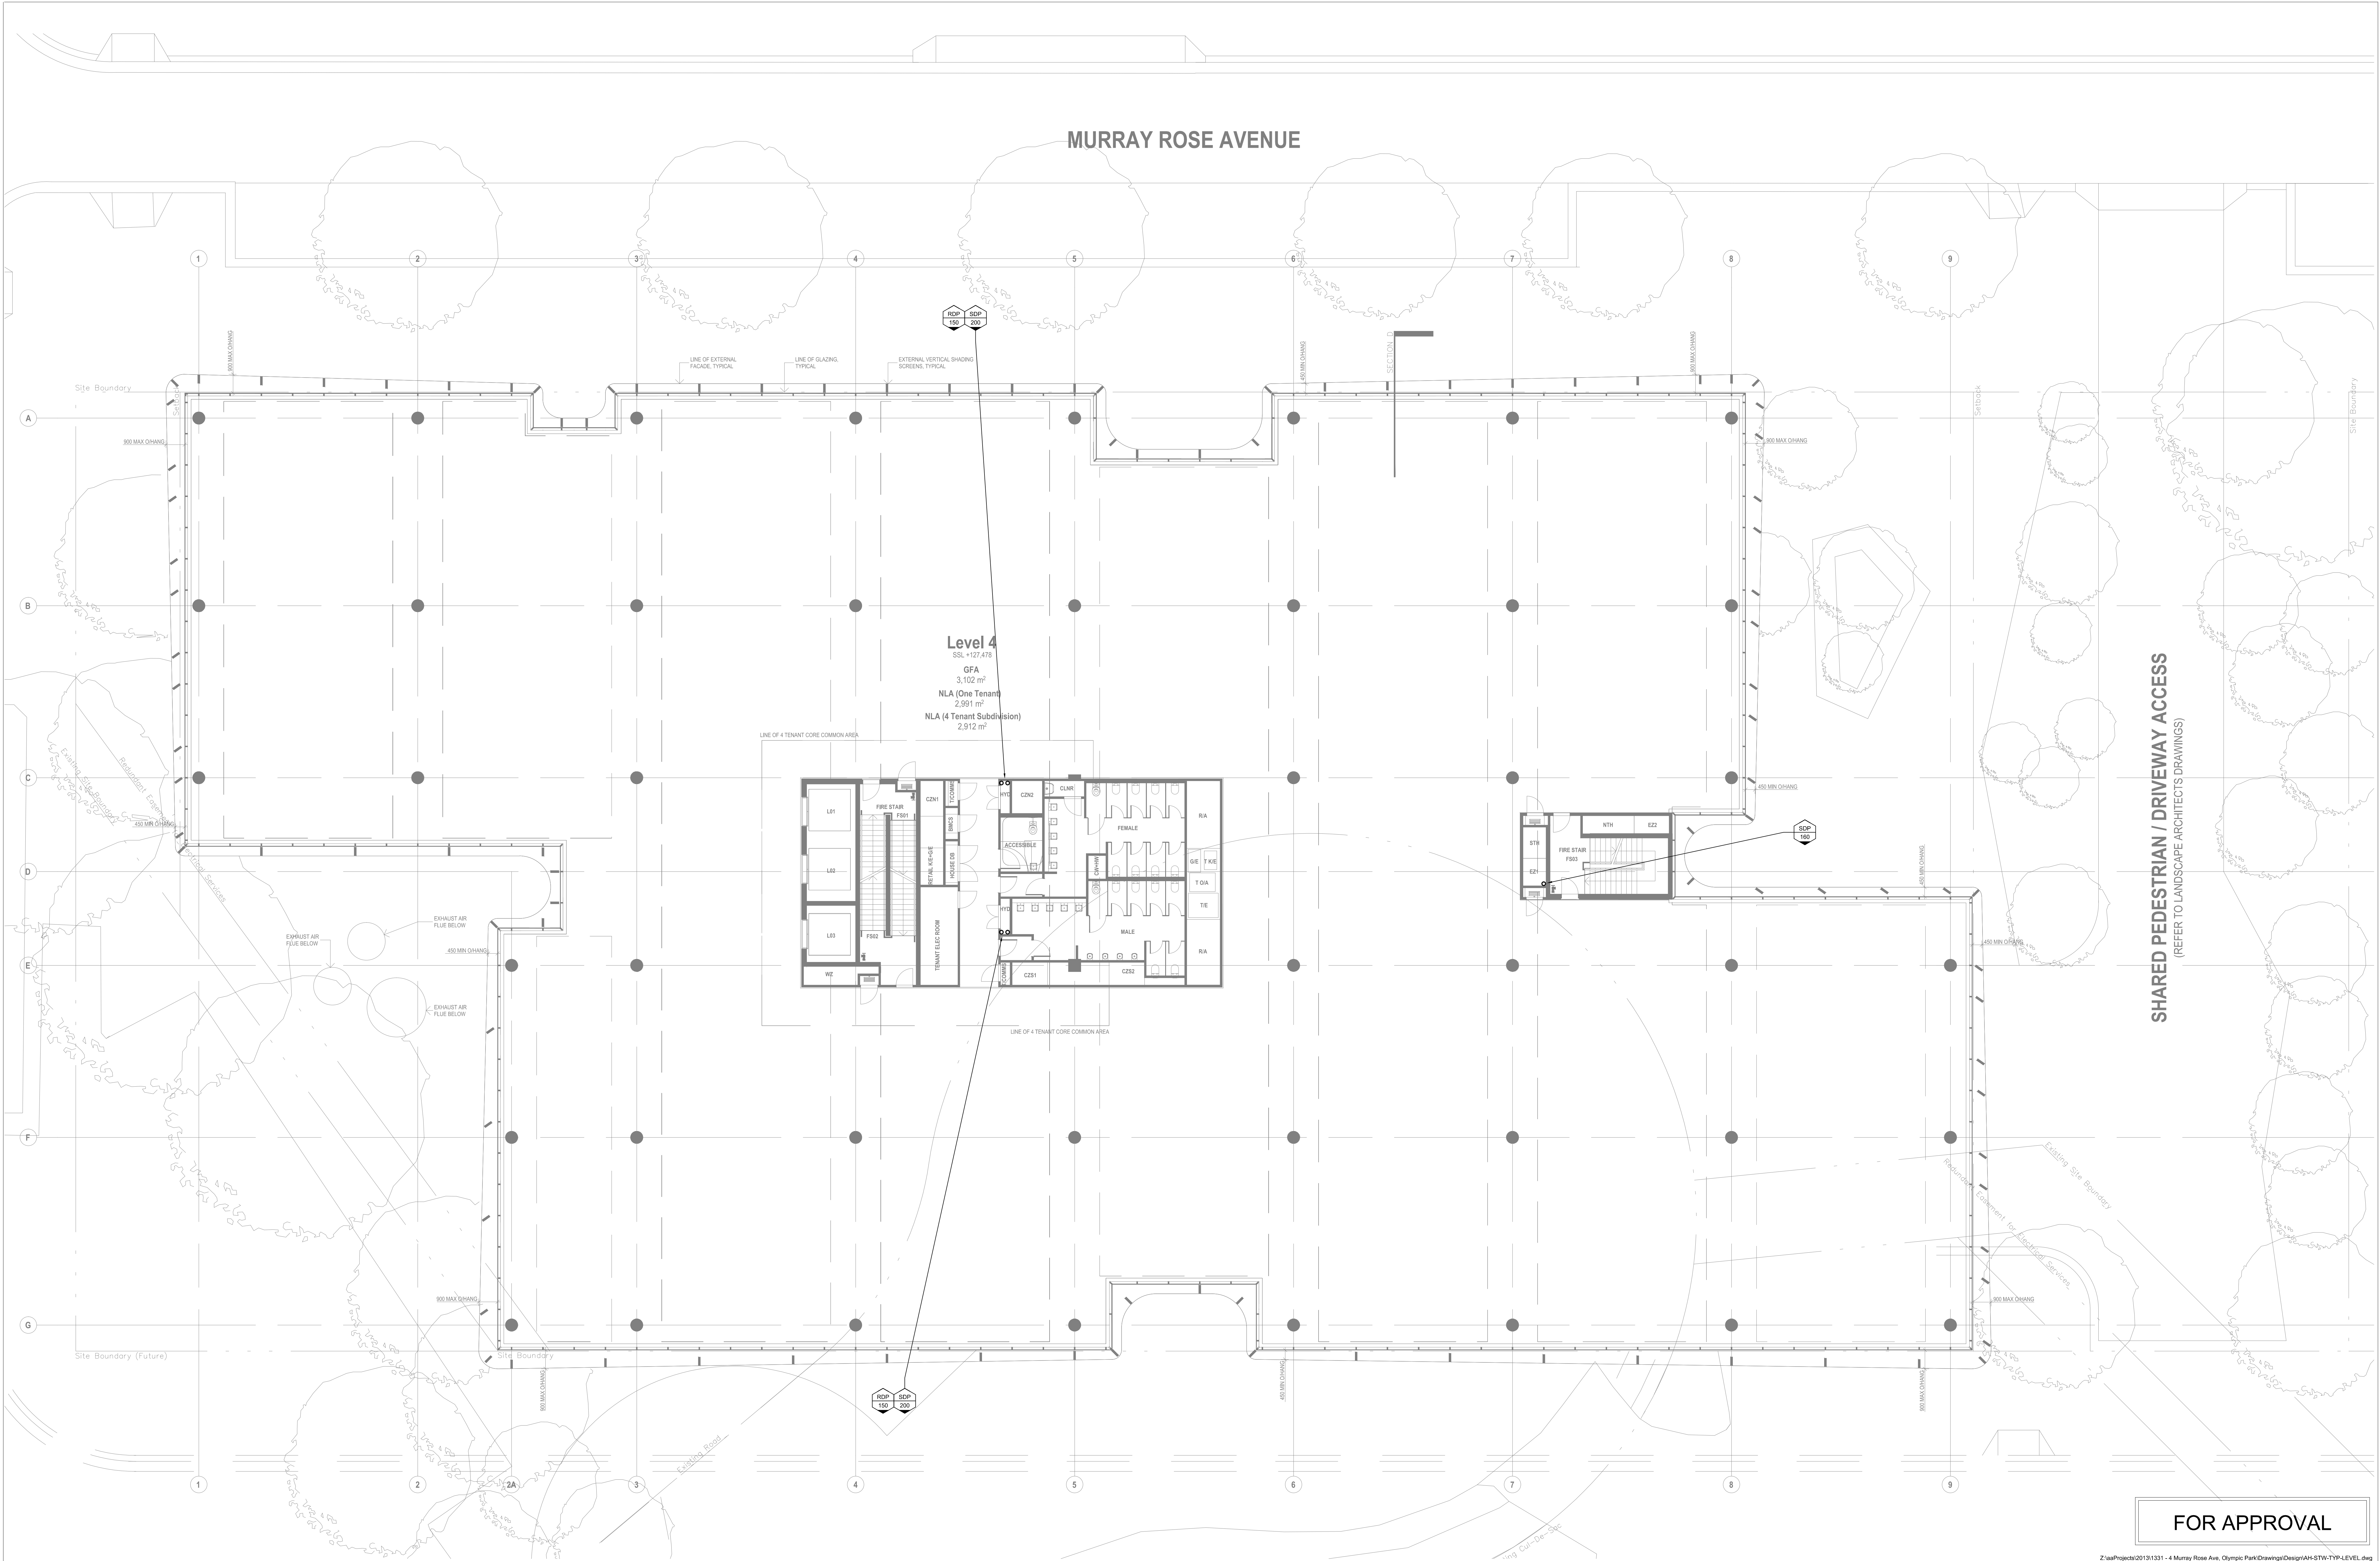


MURRAY ROSE AVENUE

SHARED PEDESTRIAN / DRIVEWAY ACCESS
(REFER TO LANDSCAPE ARCHITECTS DRAWINGS)

FOR APPROVAL

Contractor is to verify all dimensions on site.
Report discrepancies to the engineer for decision before
proceeding with the work.
Note to signed dimensions, do not scale drawings.
This drawing is copy right and must not be used or
reproduced without authority.
All setbacks shall be to latest architectural drawings.

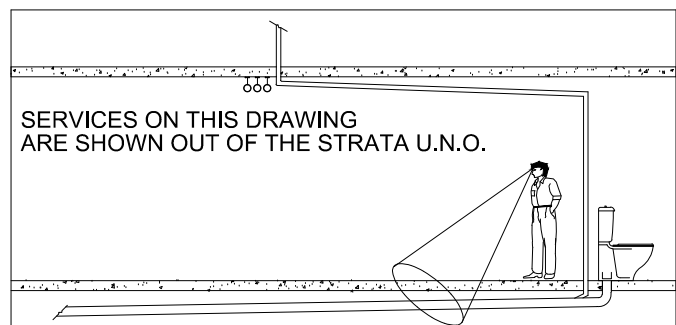

QUALITY CONTROL			
REV	DISCIPLINE	DWG No	REV / DATE
A	PRELIMINARY ISSUE		
B	FOR APPROVAL		

REV	DESCRIPTION	DATE
A	PRELIMINARY ISSUE	04/11/13
B	FOR APPROVAL	28/11/13

LEND LEASE
30 THE BOND, 30 HICKSON ROAD
MILLERS POINT, NSW 2000.
PH: (02) 9236 6111
TURNER + ASSOCIATES ARCHITECTS
LEVEL 1, 410 CROWN STREET
SURRY HILLS, NSW 2010
PH: (02) 8668 0000 FAX: (02) 8668 0088

4 MURRAY ROSE AVENUE
SYDNEY OLYMPIC PARK
J&M GROUP
UNIT 7 43-51 COLLEGE ST
GLADESVILLE 2111
TEL: 9879 3144
FAX: 9879 3244
J & M GROUP PTY LTD
HYDRAULIC & FIRE SERVICES CONSULTANTS

HYDRAULIC SERVICES

LEVEL 2-5

STORMWATER

DESIGN

1:100 @ A0 OC MC November, 2013

1331 H5507 B